


Jul 12, 2018 -- 11:13am -- USER chrisb
T:\Rose\Drawings-Current\18023 Goodvets Interior\Production\Planning & Zoning\Architectural\A1 FLOOR PLAN.dwg
CONFIDENTIAL -- PROPRIETARY: THE DOCUMENT IS THE PROPERTY OF ROSE DESIGN GROUP, INC. AND IS SUBJECT TO RETURN UPON REQUEST. THE DOCUMENT INCLUDES CONFIDENTIAL AND PROPRIETARY INFORMATION OF ROSE DESIGN GROUP, INC. AND IS LOANED IN CONFIDENCE WITH THE UNDERSTANDING THAT IT IS NOT TO BE COPIED OR REPRODUCED WITHOUT THE EXPRESS WRITTEN PERMISSION OF, AND THAT WITHIN THE DOCUMENT FOR THE INFORMATION CONTAINED THEREIN WILL BE USED SOLELY TO ASSIST ROSE DESIGN GROUP, INC. ALL PATENT RIGHTS ARE RESERVED.

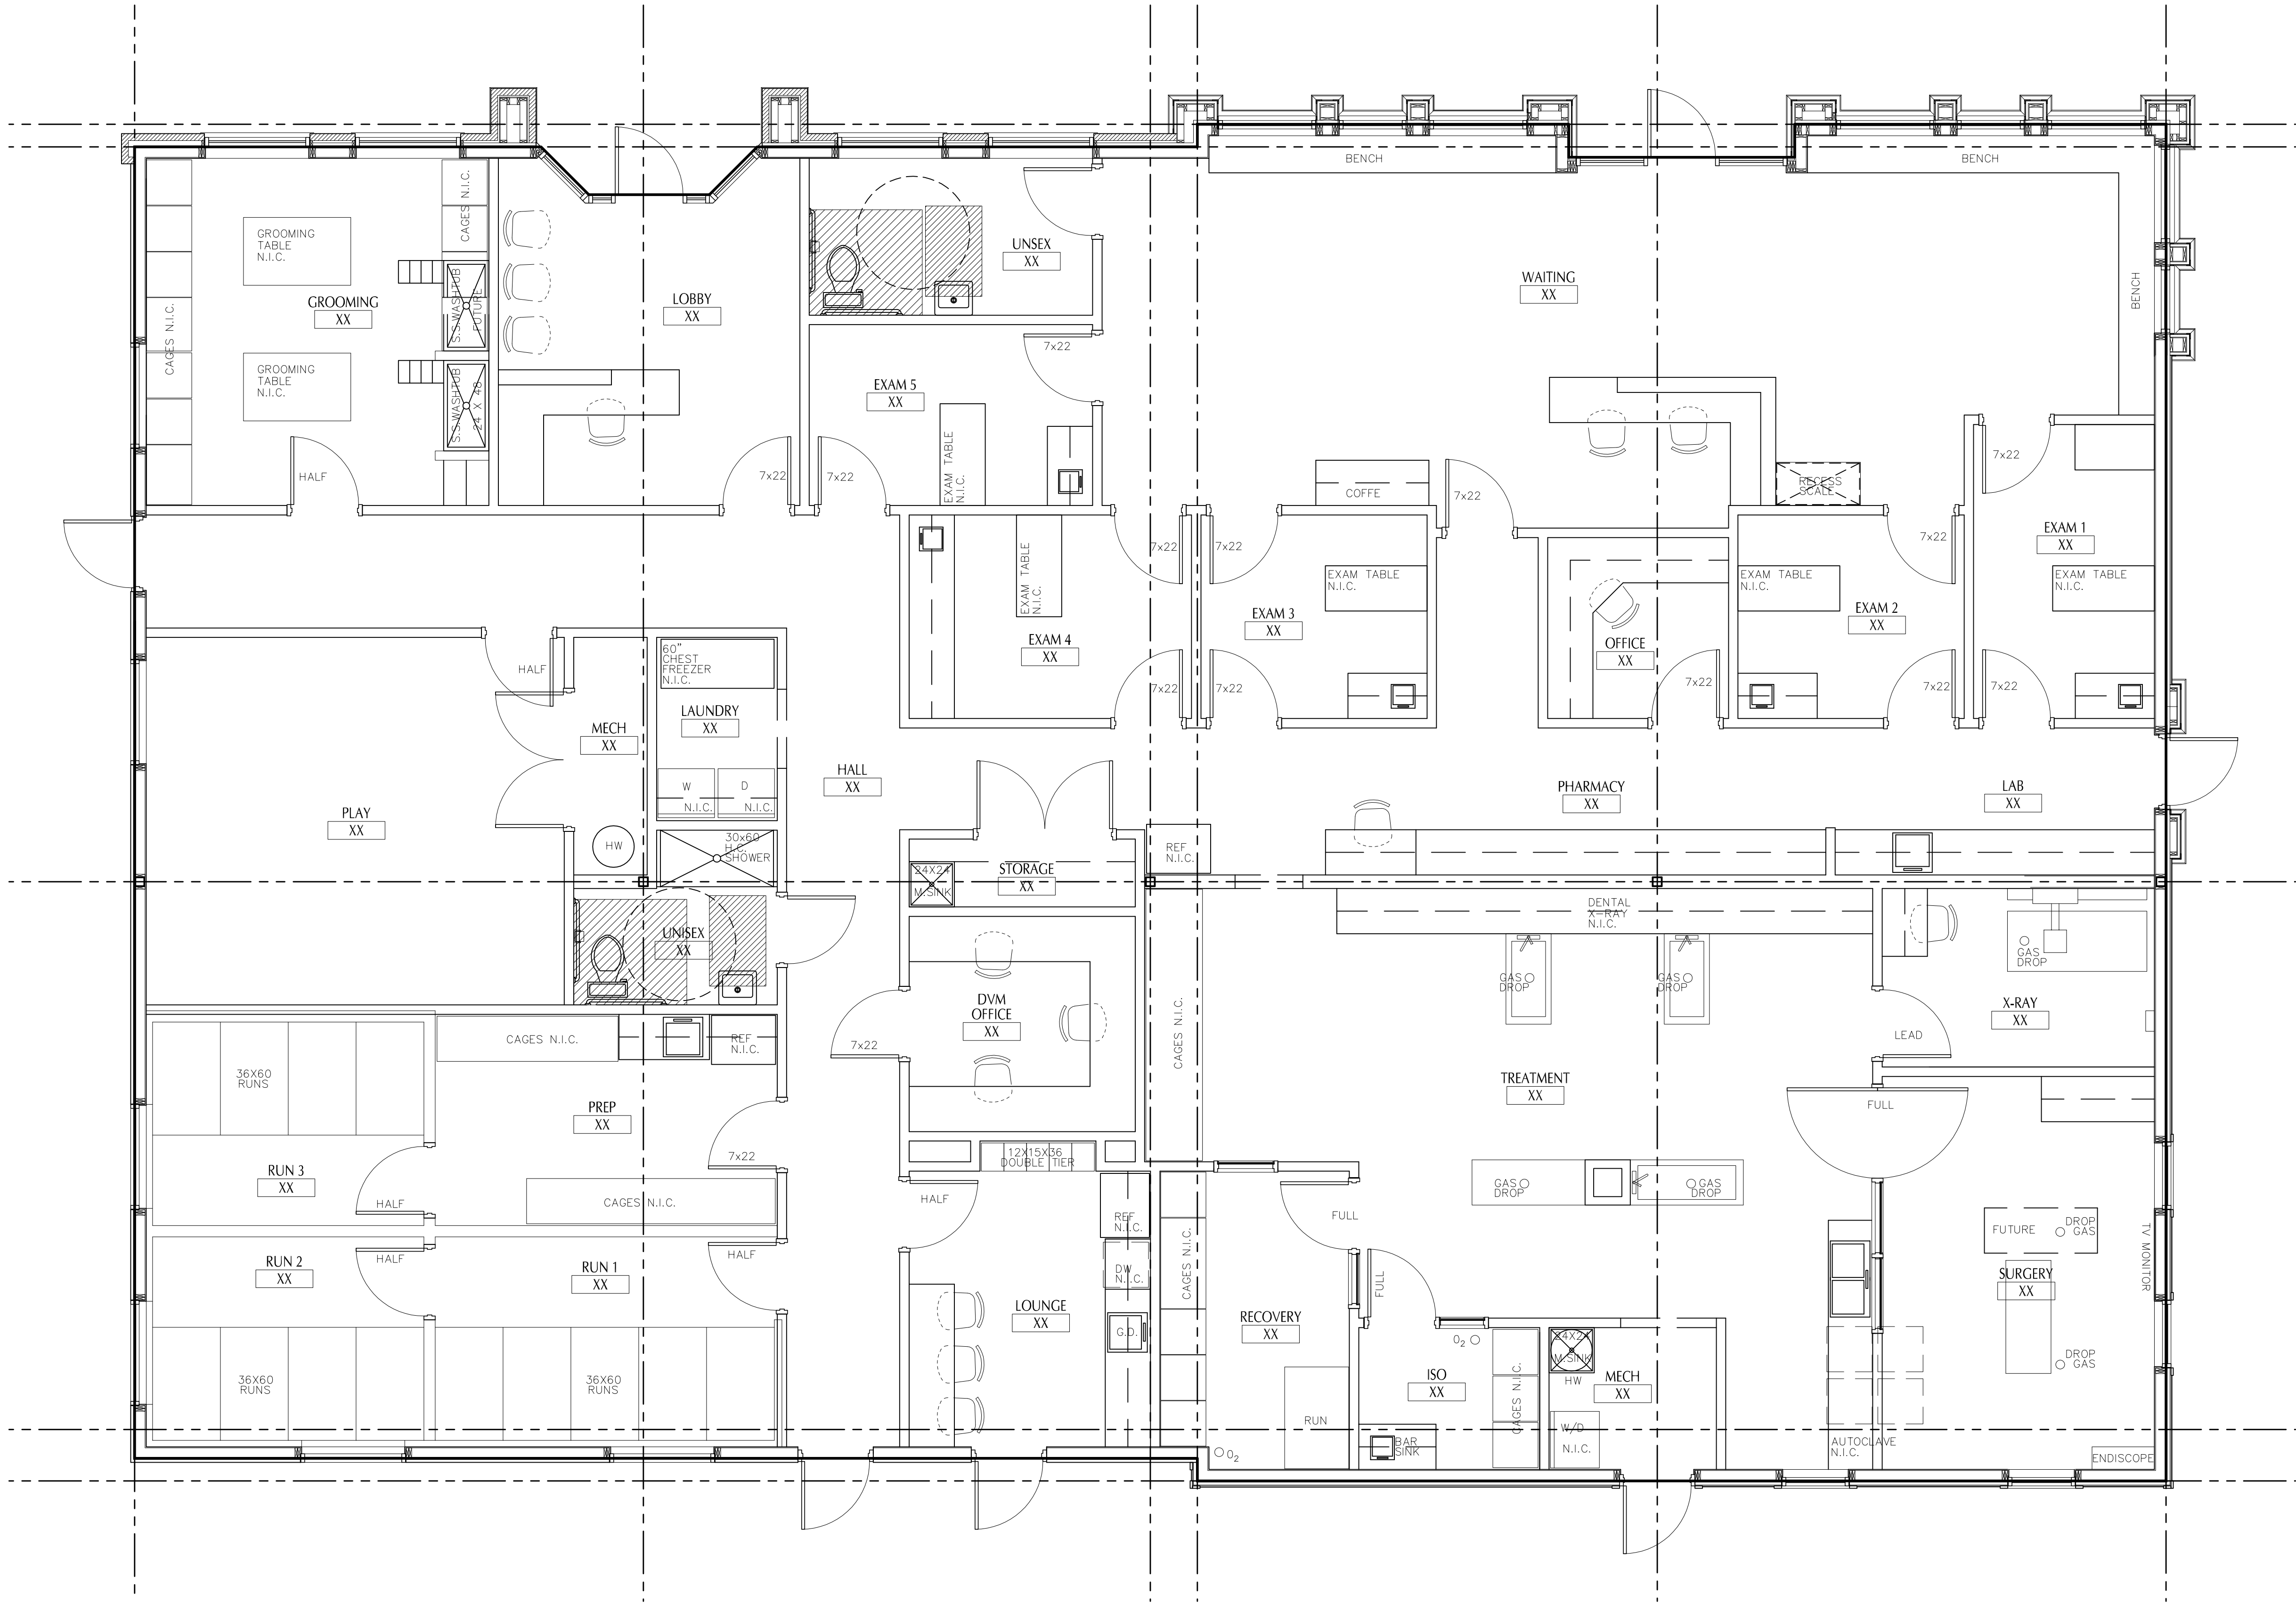

FLOOR PLAN 1
Scale 1/4" = 1'-0"

PLAN NOTES

DISCLAIMER
CHRISTOPHER L. HERRE, AN REGISTERED ARCHITECT AND A REPRESENTATIVE OF ROSE DESIGN GROUP, INC., DO HEREBY ACCEPT PROFESSIONAL RESPONSIBILITY AS REQUIRED BY THE PROFESSIONAL REGISTRATION LAWS OF THIS STATE FOR THE ARCHITECTURAL DESIGN SERVICES CONTAINED ON SHEETS A-1.0 THROUGH A-5.0. I HEREBY DISCLAIM RESPONSIBILITY FOR ALL OTHER DRAWINGS IN THE CONSTRUCTION DOCUMENT PACKAGE, THIS BEING THE RESPONSIBILITY OF OTHER DESIGN PROFESSIONALS WHOSE NAMES AND SIGNED STATEMENTS MAY APPEAR ELSEWHERE IN THE CONSTRUCTION DOCUMENT PACKAGE.

Christopher L. Herre

CHRISTOPHER L. HERRE - ARCHITECT
MOB A-5161

ROSE
DESIGN
GROUP INC.

ARCHITECTS ■ PLANNERS

A Division of Rose Design Build

913-782-0777 FAX: 913-782-0998
P.O. BOX 100 OLATHE, KS 66051

MISSOURI STATE CERTIFICATE OF AUTHORITY # 2008034845 www.BuiltWithRose.com

PROPOSED BUILDING FOR:

PROJECT NAME

PROJECT ADDRESS

LEE'S SUMMIT, JACKSON COUNTY, MISSOURI

NO.	DESCRIPTION	DATE

PROJECT NUMBER 18023
DATE ISSUED: 06 / 25 / 18

SHEET NUMBER

A1.0

FLOOR PLAN