



Jul 12, 2018 -- 11:06am -- USER chriss
T:\Rose\Drawings-Current\18007 GoodVets Lee's Summit\Production\Planning & Zoning\Architectural\A3.0 BUILDING ELEVATIONS.dwg
CONFIDENTIAL - PROPRIETARY: THE DOCUMENT IS THE PROPERTY OF ROSE DESIGN GROUP, INC. AND IS LOANED IN CONFIDENCE WITH THE UNDERSTANDING THAT IT IS NOT TO BE COPIED OR REPRODUCED WITHOUT THE EXPRESS WRITTEN PERMISSION OF, AND THAT NEITHER THE DOCUMENT NOR THE INFORMATION CONTAINED THEREIN WILL BE USED INDICALLY TO ATTRIBUTION TO ROSE DESIGN GROUP, INC. ALL PATENT RIGHTS ARE RESERVED.

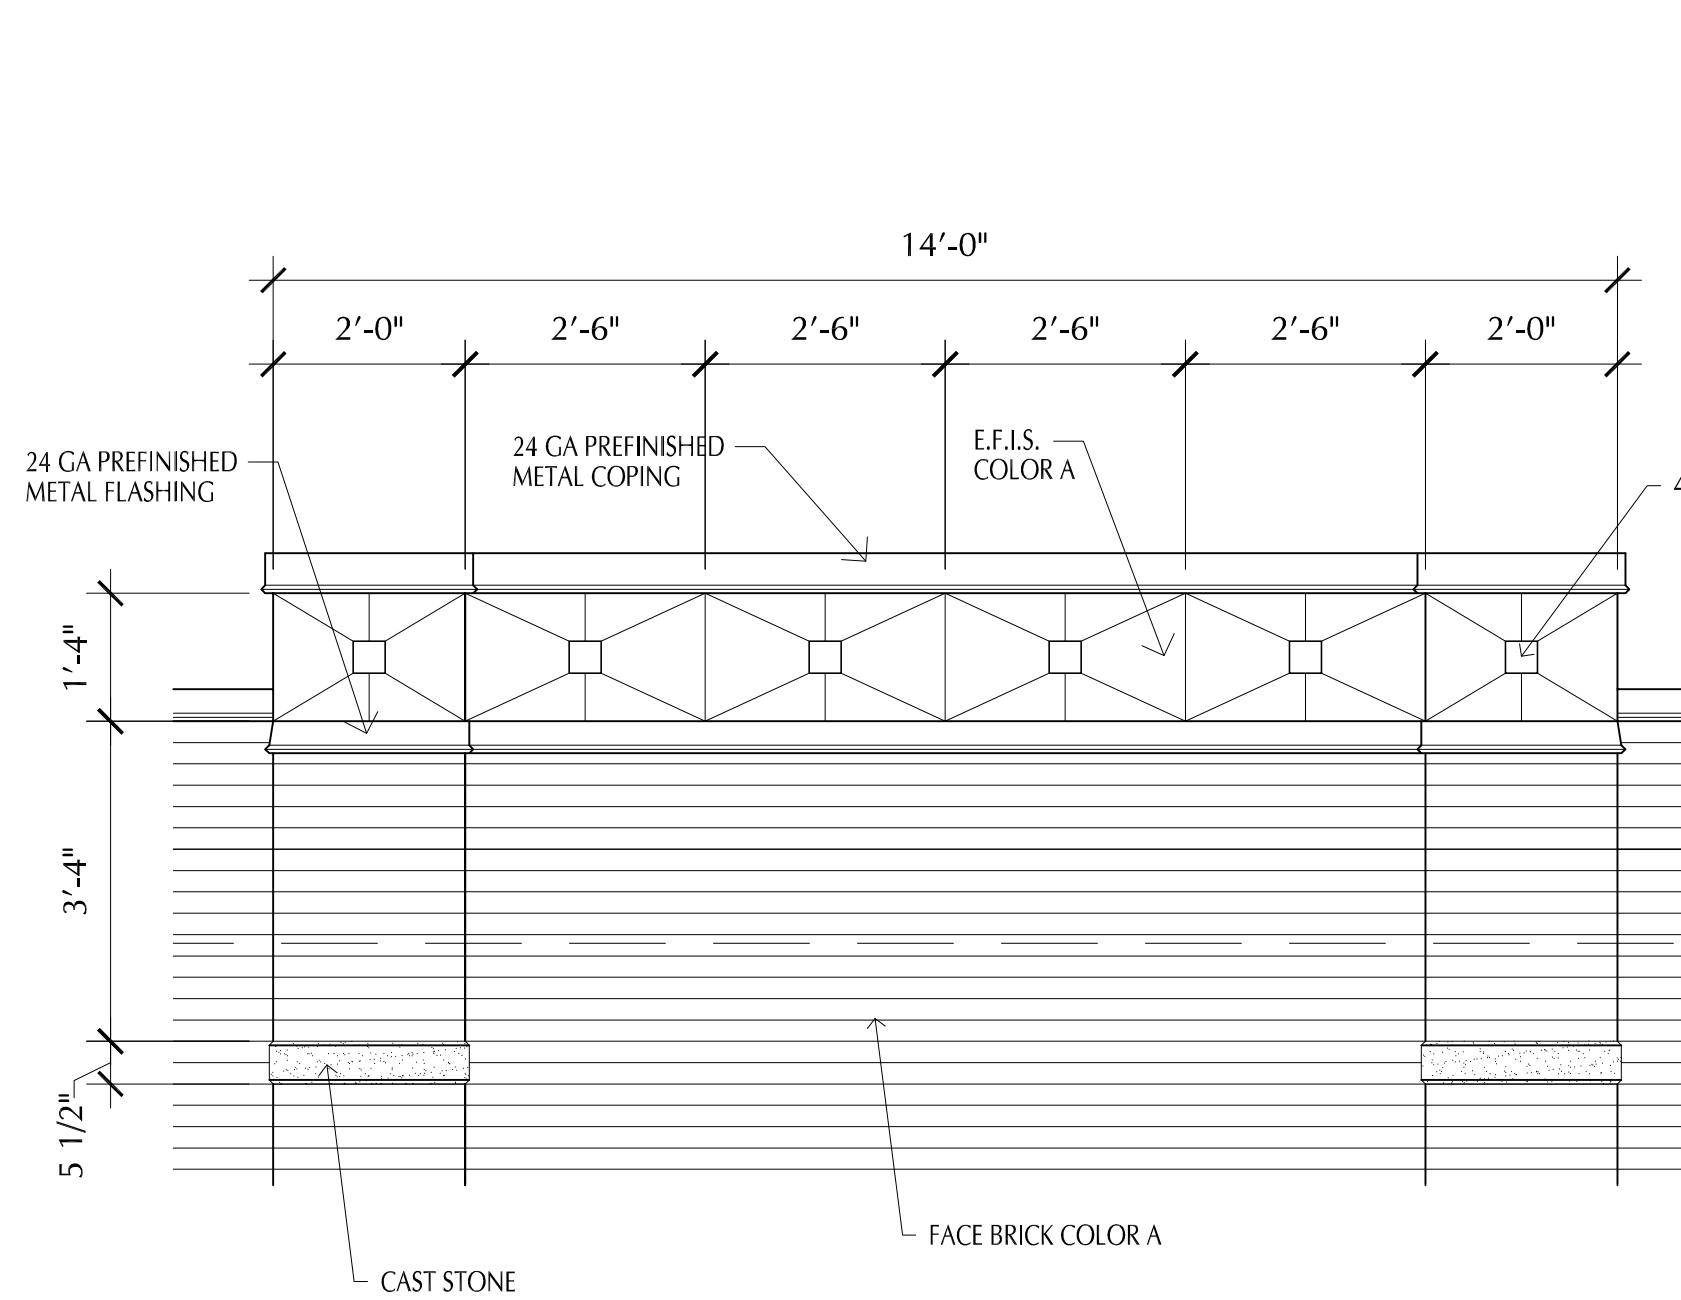


ENLARGED EAST ELEVATION 5
Scale 1/2" = 1'-0"


NOTE:
ALL EXTERIOR DOORS & WINDOWS TO MEET AT A MIN.
2012 ENERGY CODES

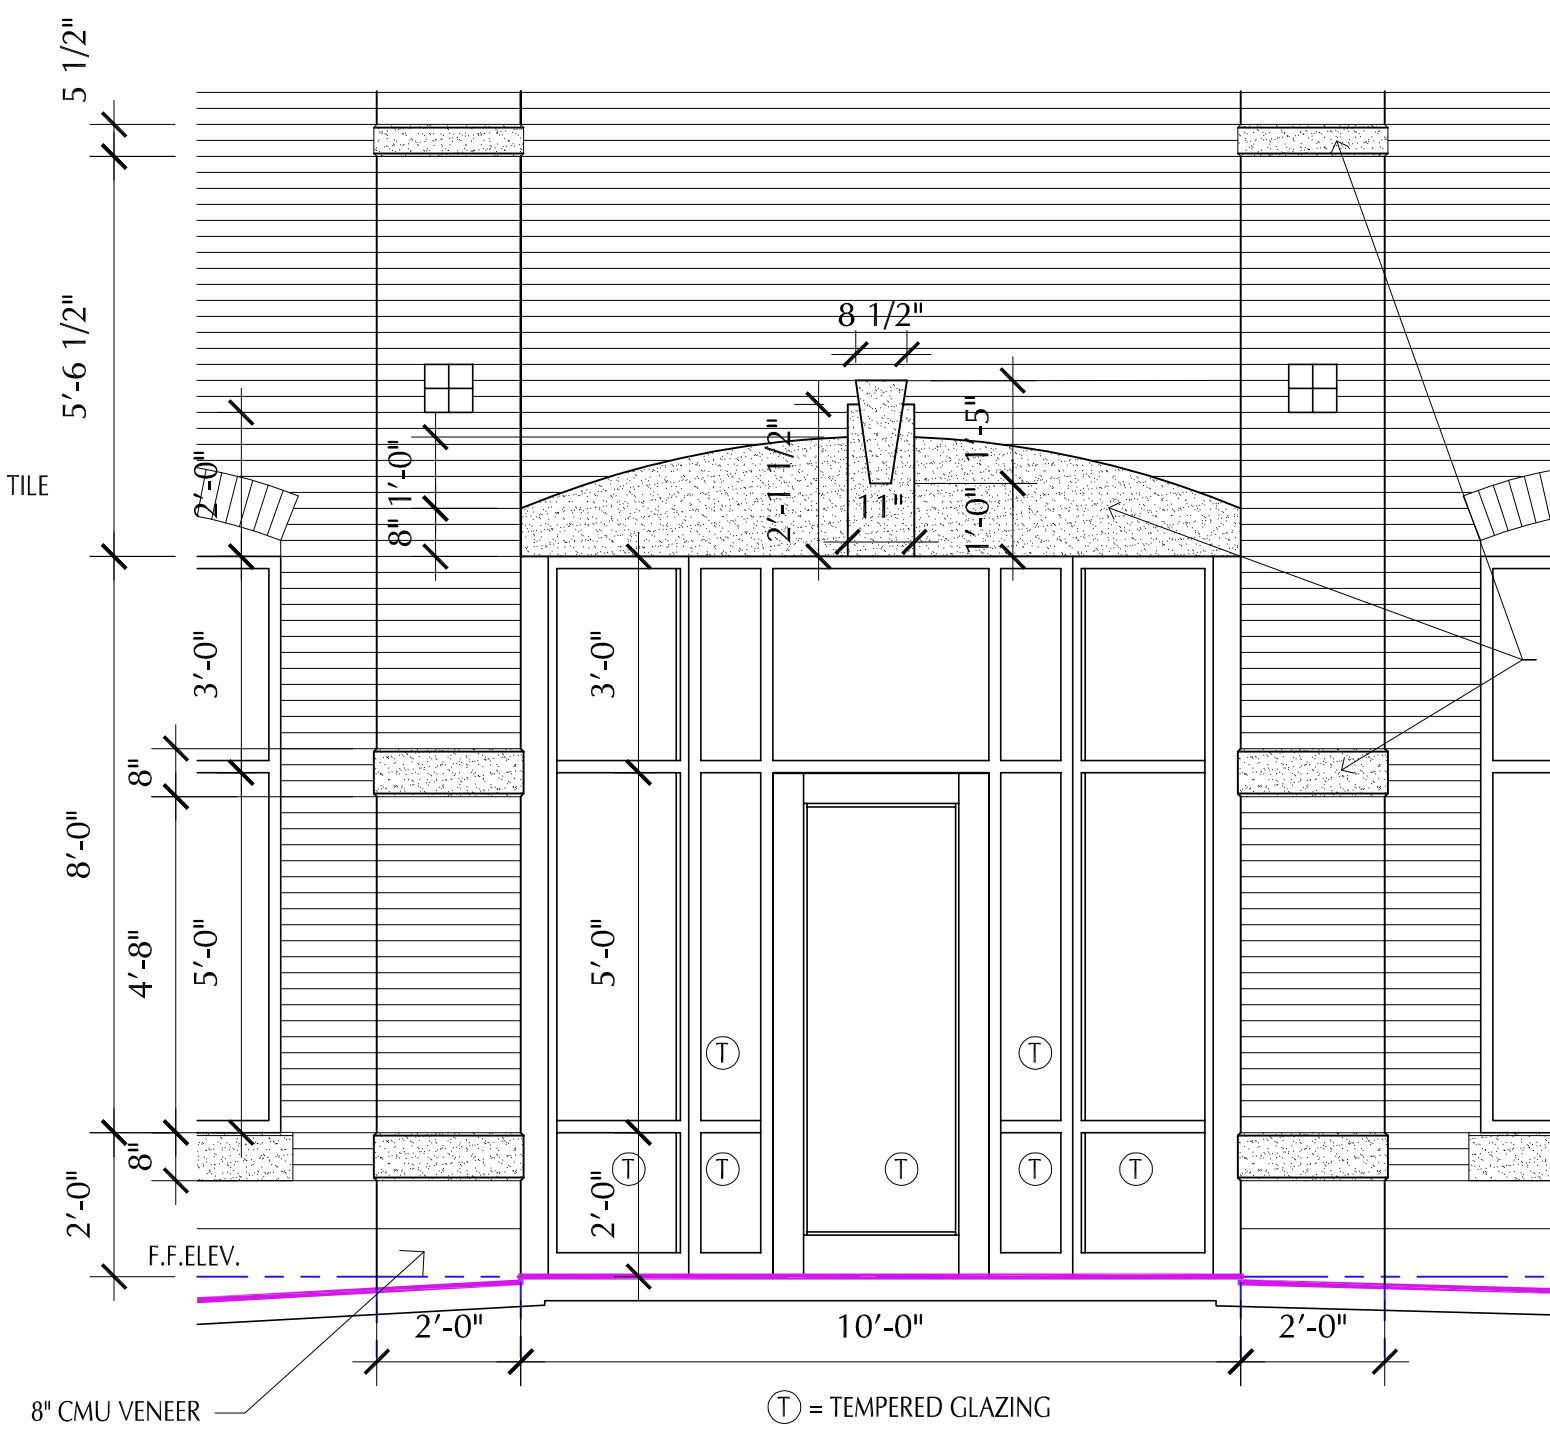


ENLARGED EAST ELEVATION 4
Scale 3/8" = 1'-0"

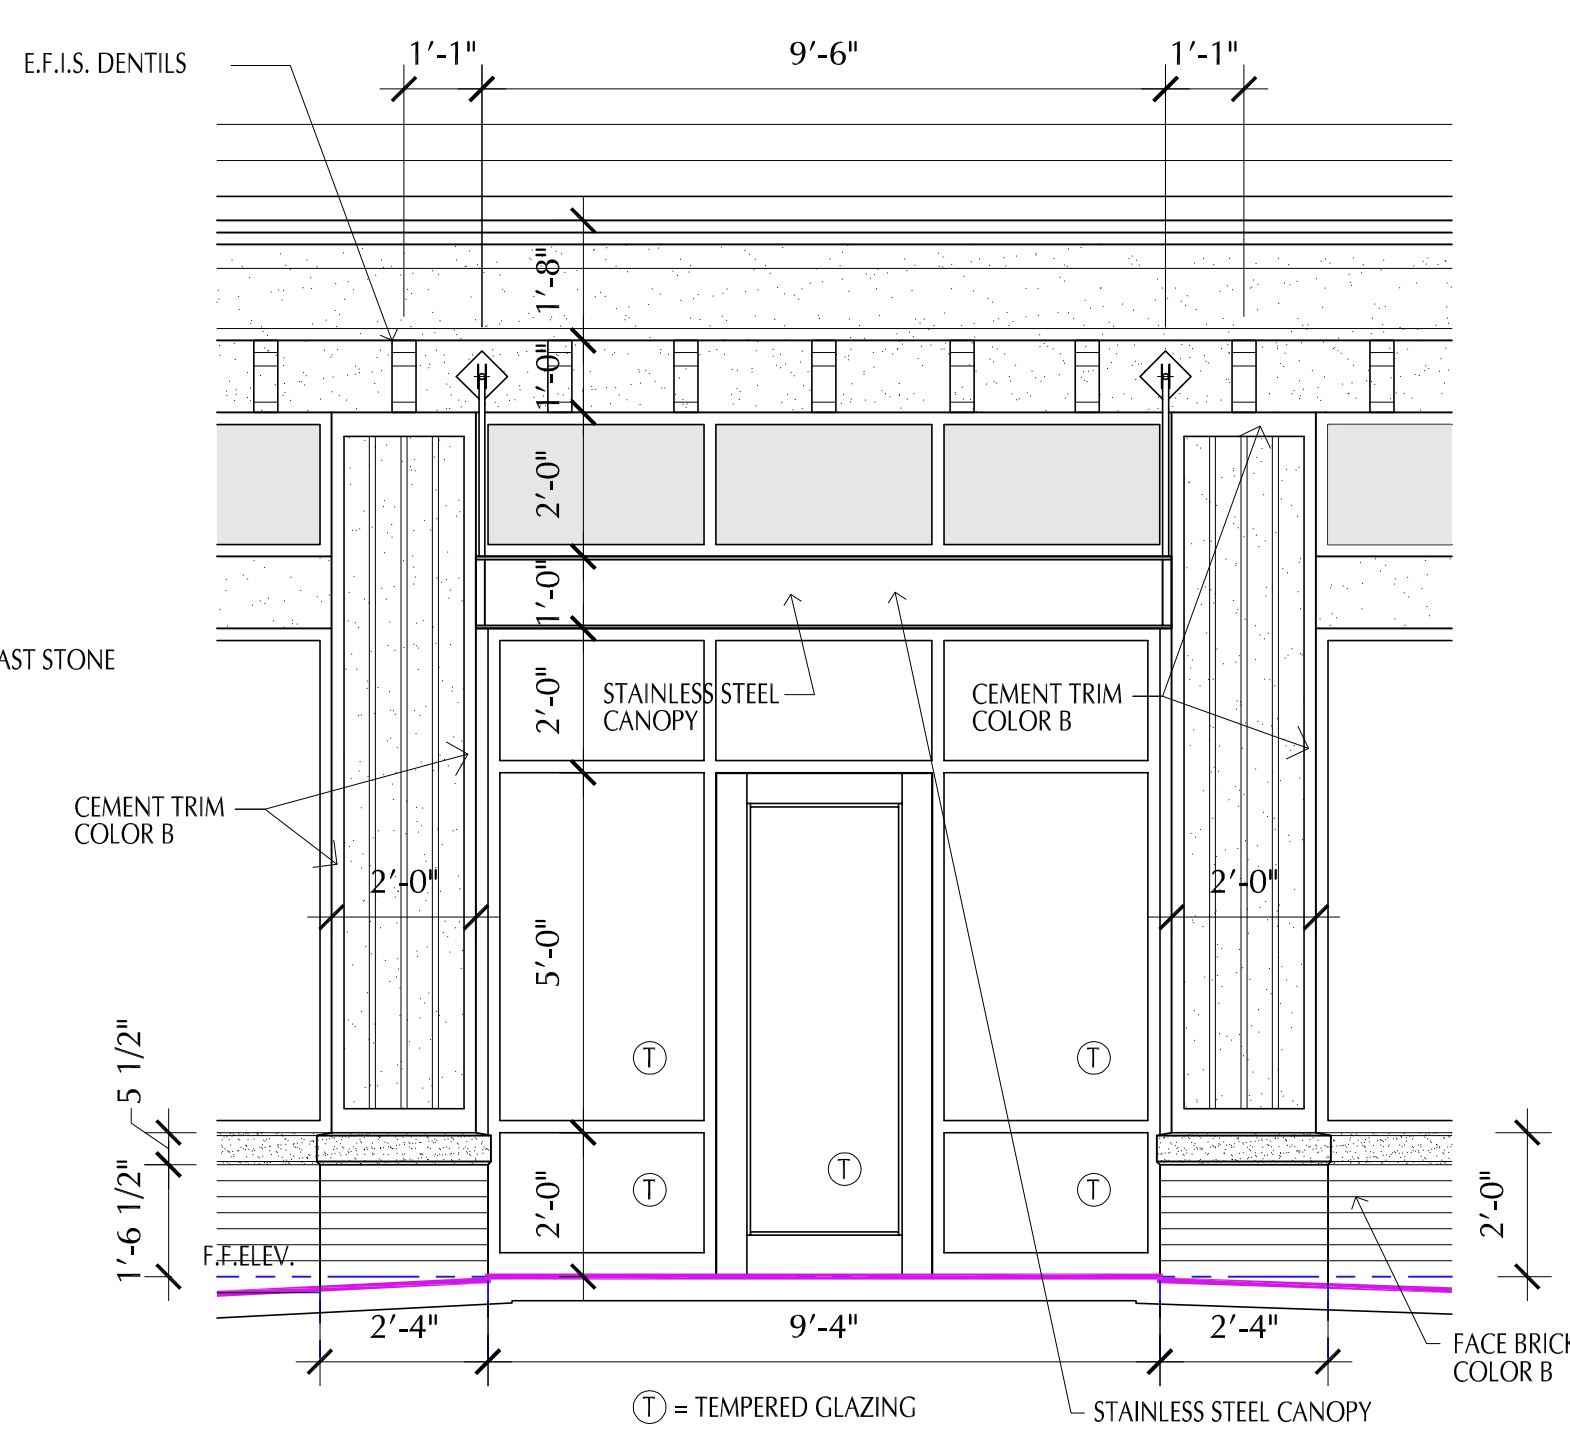

ENLARGED EAST ELEVATION 3
Scale 3/8" = 1'-0"

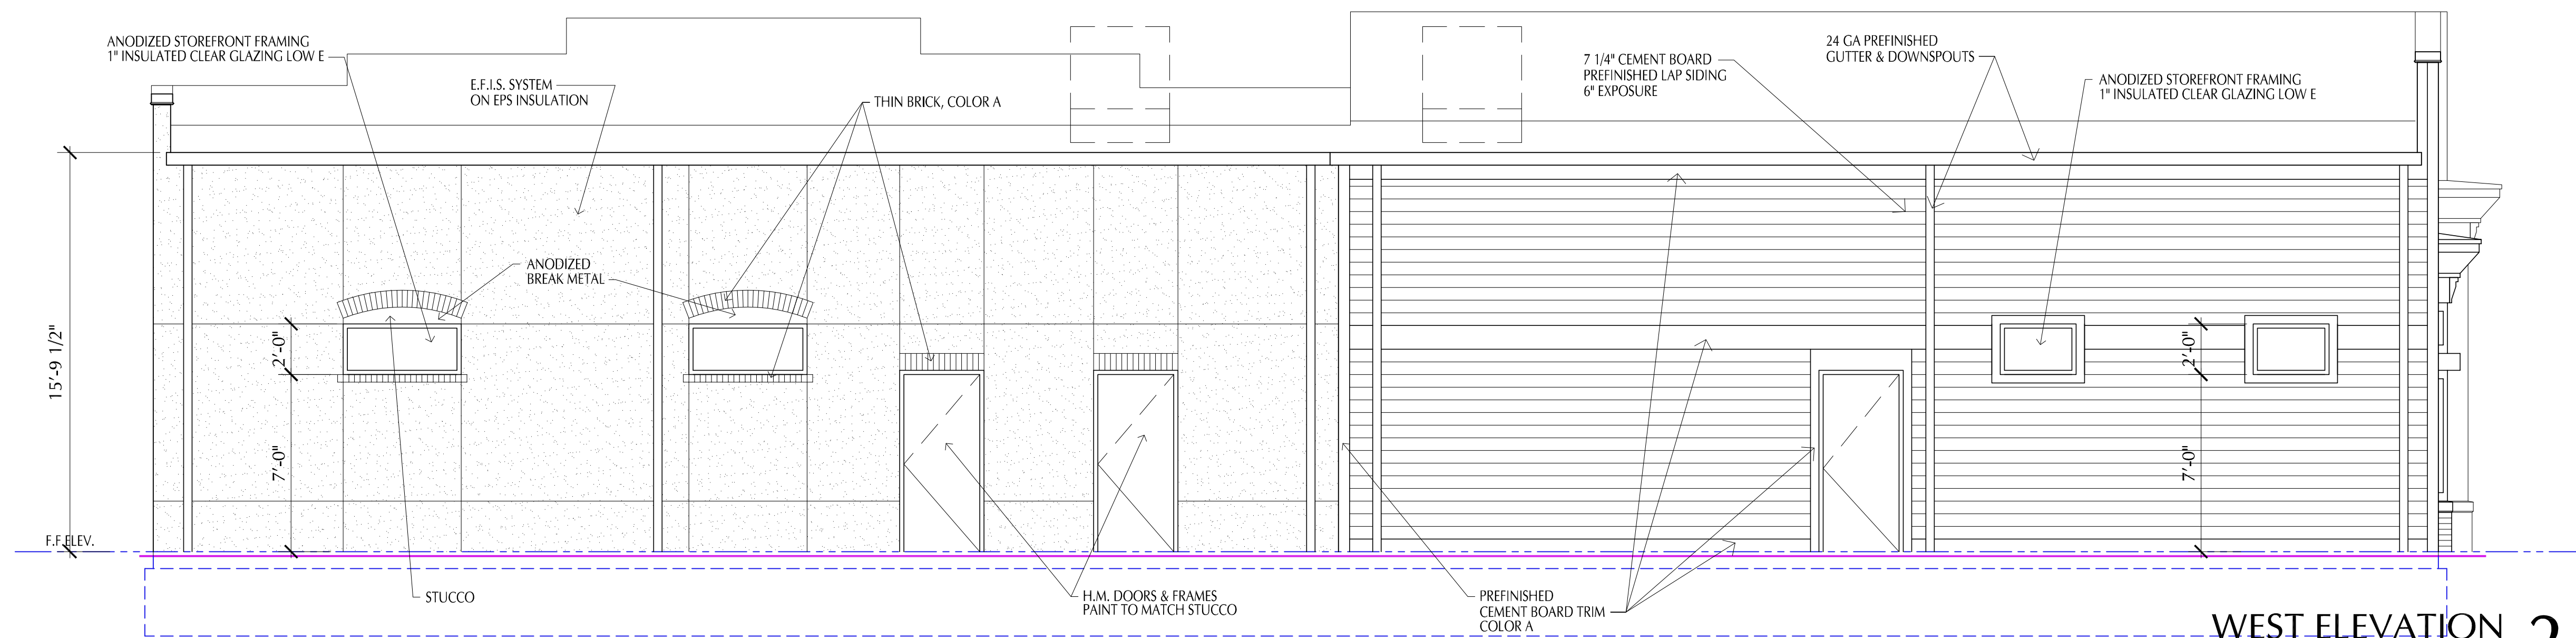

WEST ELEVATION 2
Scale 1/4" = 1'-0"

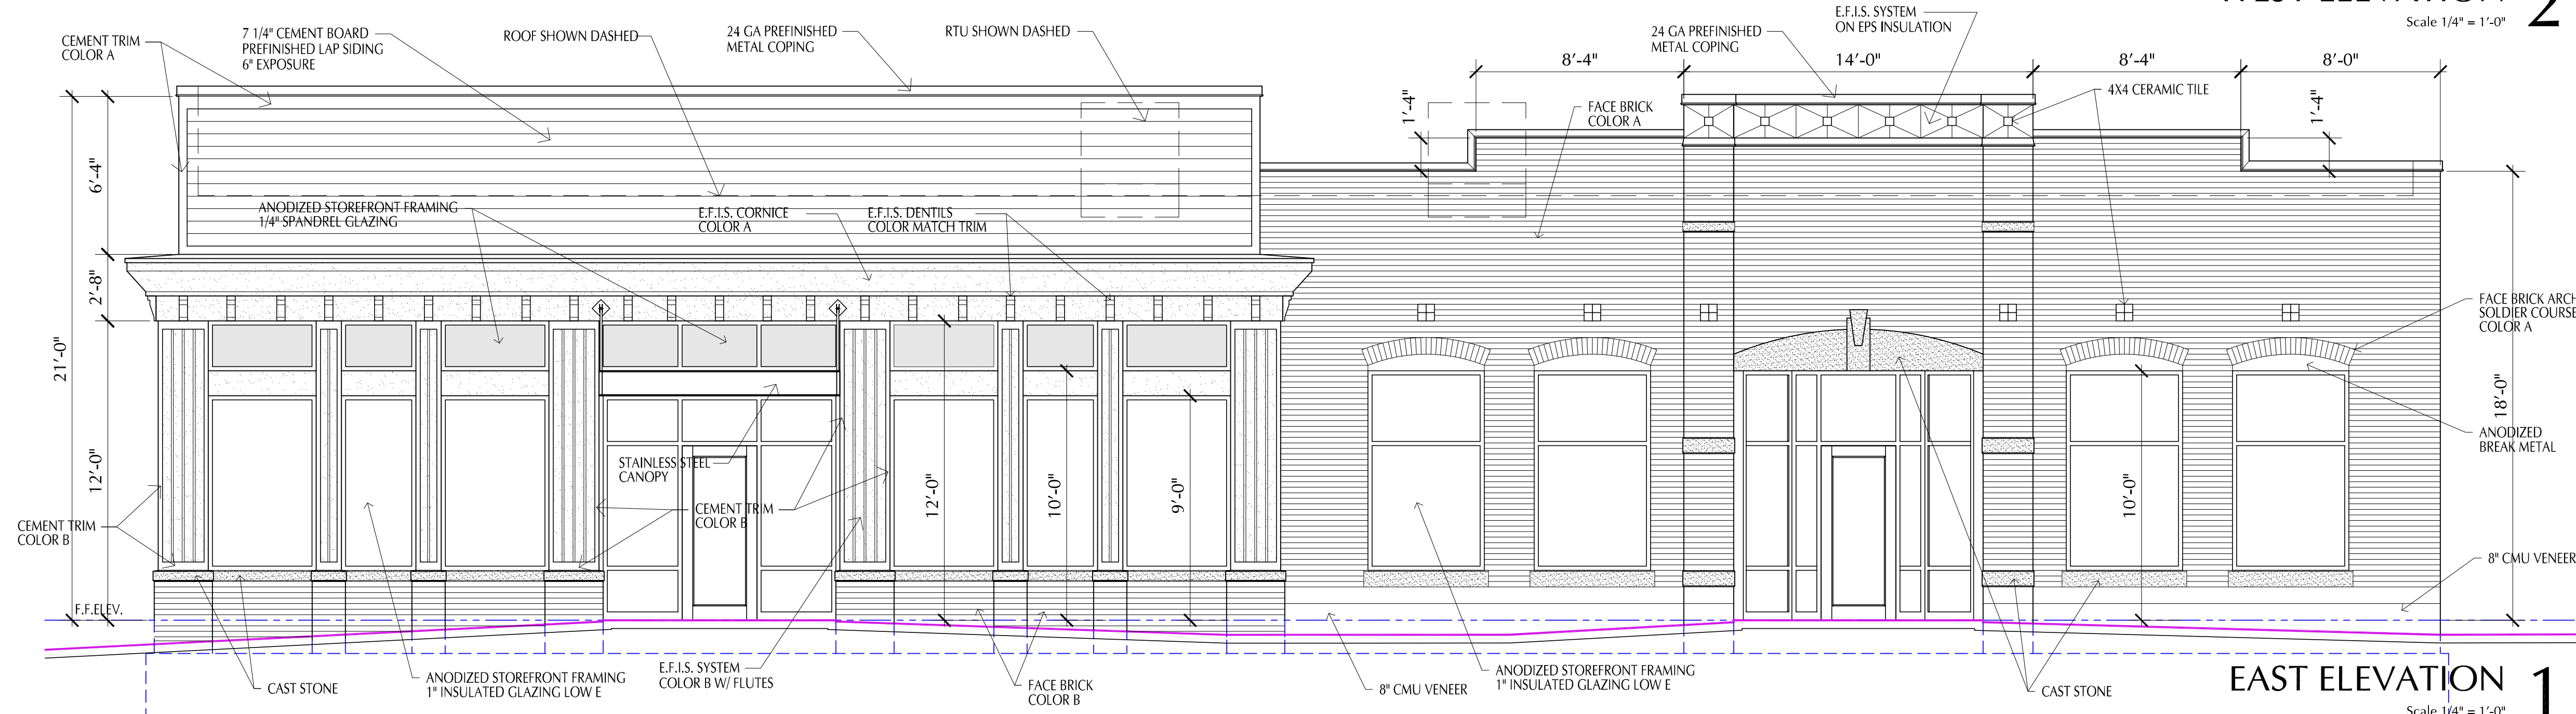

EAST ELEVATION 1
Scale 1/4" = 1'-0"

MATERIAL LIST

MODULAR FACE BRICK COLOR A:
ACME BRICK COMPANY
BURGUNDY HERITAGE TEXTURE
DTP137,127677 OR APPROVED EQUAL




MODULAR FACE BRICK COLOR B:
ACME BRICK COMPANY
INVERNESS HERITAGE TEXTURE
MGPO87,782172 OR APPROVED EQUAL



CAST STONE
CONTINENTAL CAST STONE
1100 WHITE STONE



CONCRETE BLOCK COLOR:
MIDWEST BLOCK & BRICK
8X4X16" SMOOTH FACE
COLOR: BRONZE

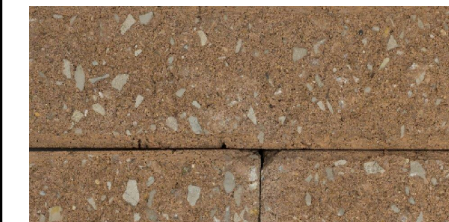


E.F.I.S. COLOR A:
HEAVY TEXTURE
SHERWIN WILLIAMS COLOR
SW 6233 SAMOVAR SILVER



E.F.I.S. COLOR B:
LIGHT MEDIUM TEXTURE
SHERWIN WILLIAMS COLOR
SW9142 MOSCOW MIDNIGHT




CEMENT LAP SIDING
JAMES HARDIE LAP SIDING
TEXTURE: CEDARHILL
COLOR: BOOTHBAY BLUE
SIZE: 7.25" X 14", 6" EXPOSURE

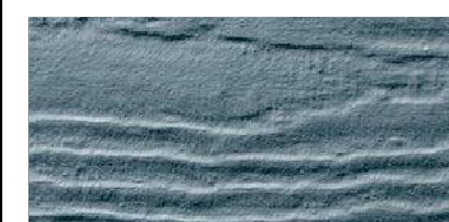

CEMENT TRIM A
JAMES HARDIE TRIM
TEXTURE: SMOOTH
COLOR: PEARL GREY
SIZE AS NOTED ON DRAWINGS





CEMENT TRIM B
JAMES HARDIE TRIM
TEXTURE: SMOOTH
COLOR: IRON GREY
SIZE AS NOTED ON DRAWINGS

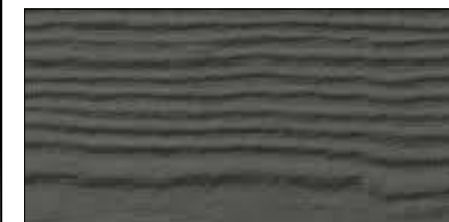

STOREFRONT FRAMING
KAWNEER 451 T OR APPROVED EQUAL
BLACK



EXTERIOR GLAZING 1" INSULATED PPG
PACIFICA + SOLARBAN 60
SPANDREL ICD: 6-3130 OCEAN CRUISE

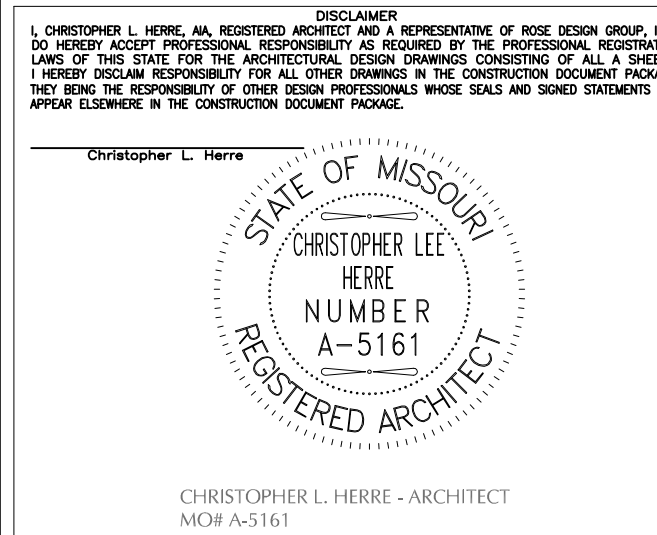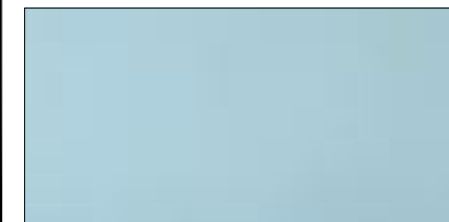

**ROSE
DESIGN
GROUP** INC.

ARCHITECTS ■ PLANNERS

A Division of Rose Design Build

913-782-0777 FAX: 913-782-0998
P.O. BOX 100 OLATHE, KS 66051

MISSOURI STATE CERTIFICATE OF
AUTHORITY # 2008034845 www.BuildWithRose.com



PROPOSED BUILDING FOR:
GOODVETS
TOWER PARK DRIVE
LEE'S SUMMIT, JACKSON COUNTY, MO

NO.	DESCRIPTION	DATE

PROJECT NUMBER 18007
DATE ISSUED: 07 / 11 / 18
SHEET NUMBER

A3.0

BUILDING ELEVATIONS