


SITE DATA:

PROPOSED BUILDINGS:

- 4-STORY & 4-STORY + BASEMENT
- TYPE V-A
- 326 DWELLING UNITS

PROPOSED PARKING:

- TUCK UNDER GARAGES = 94 STALLS
- DETACHED GARAGES - 52 STALLS
- CARPORTS = 103 STALLS
- SURFACE STALLS = 312 STALLS
- TOTAL PARKING PROVIDED = 561 STALLS
- ACCESSIBLE PARKING PROVIDED = 11 STALLS (2%) - 9 STANDARD, 2 VAN
- 561 STALLS / 326 DU's = 1.72 STALLS / DU

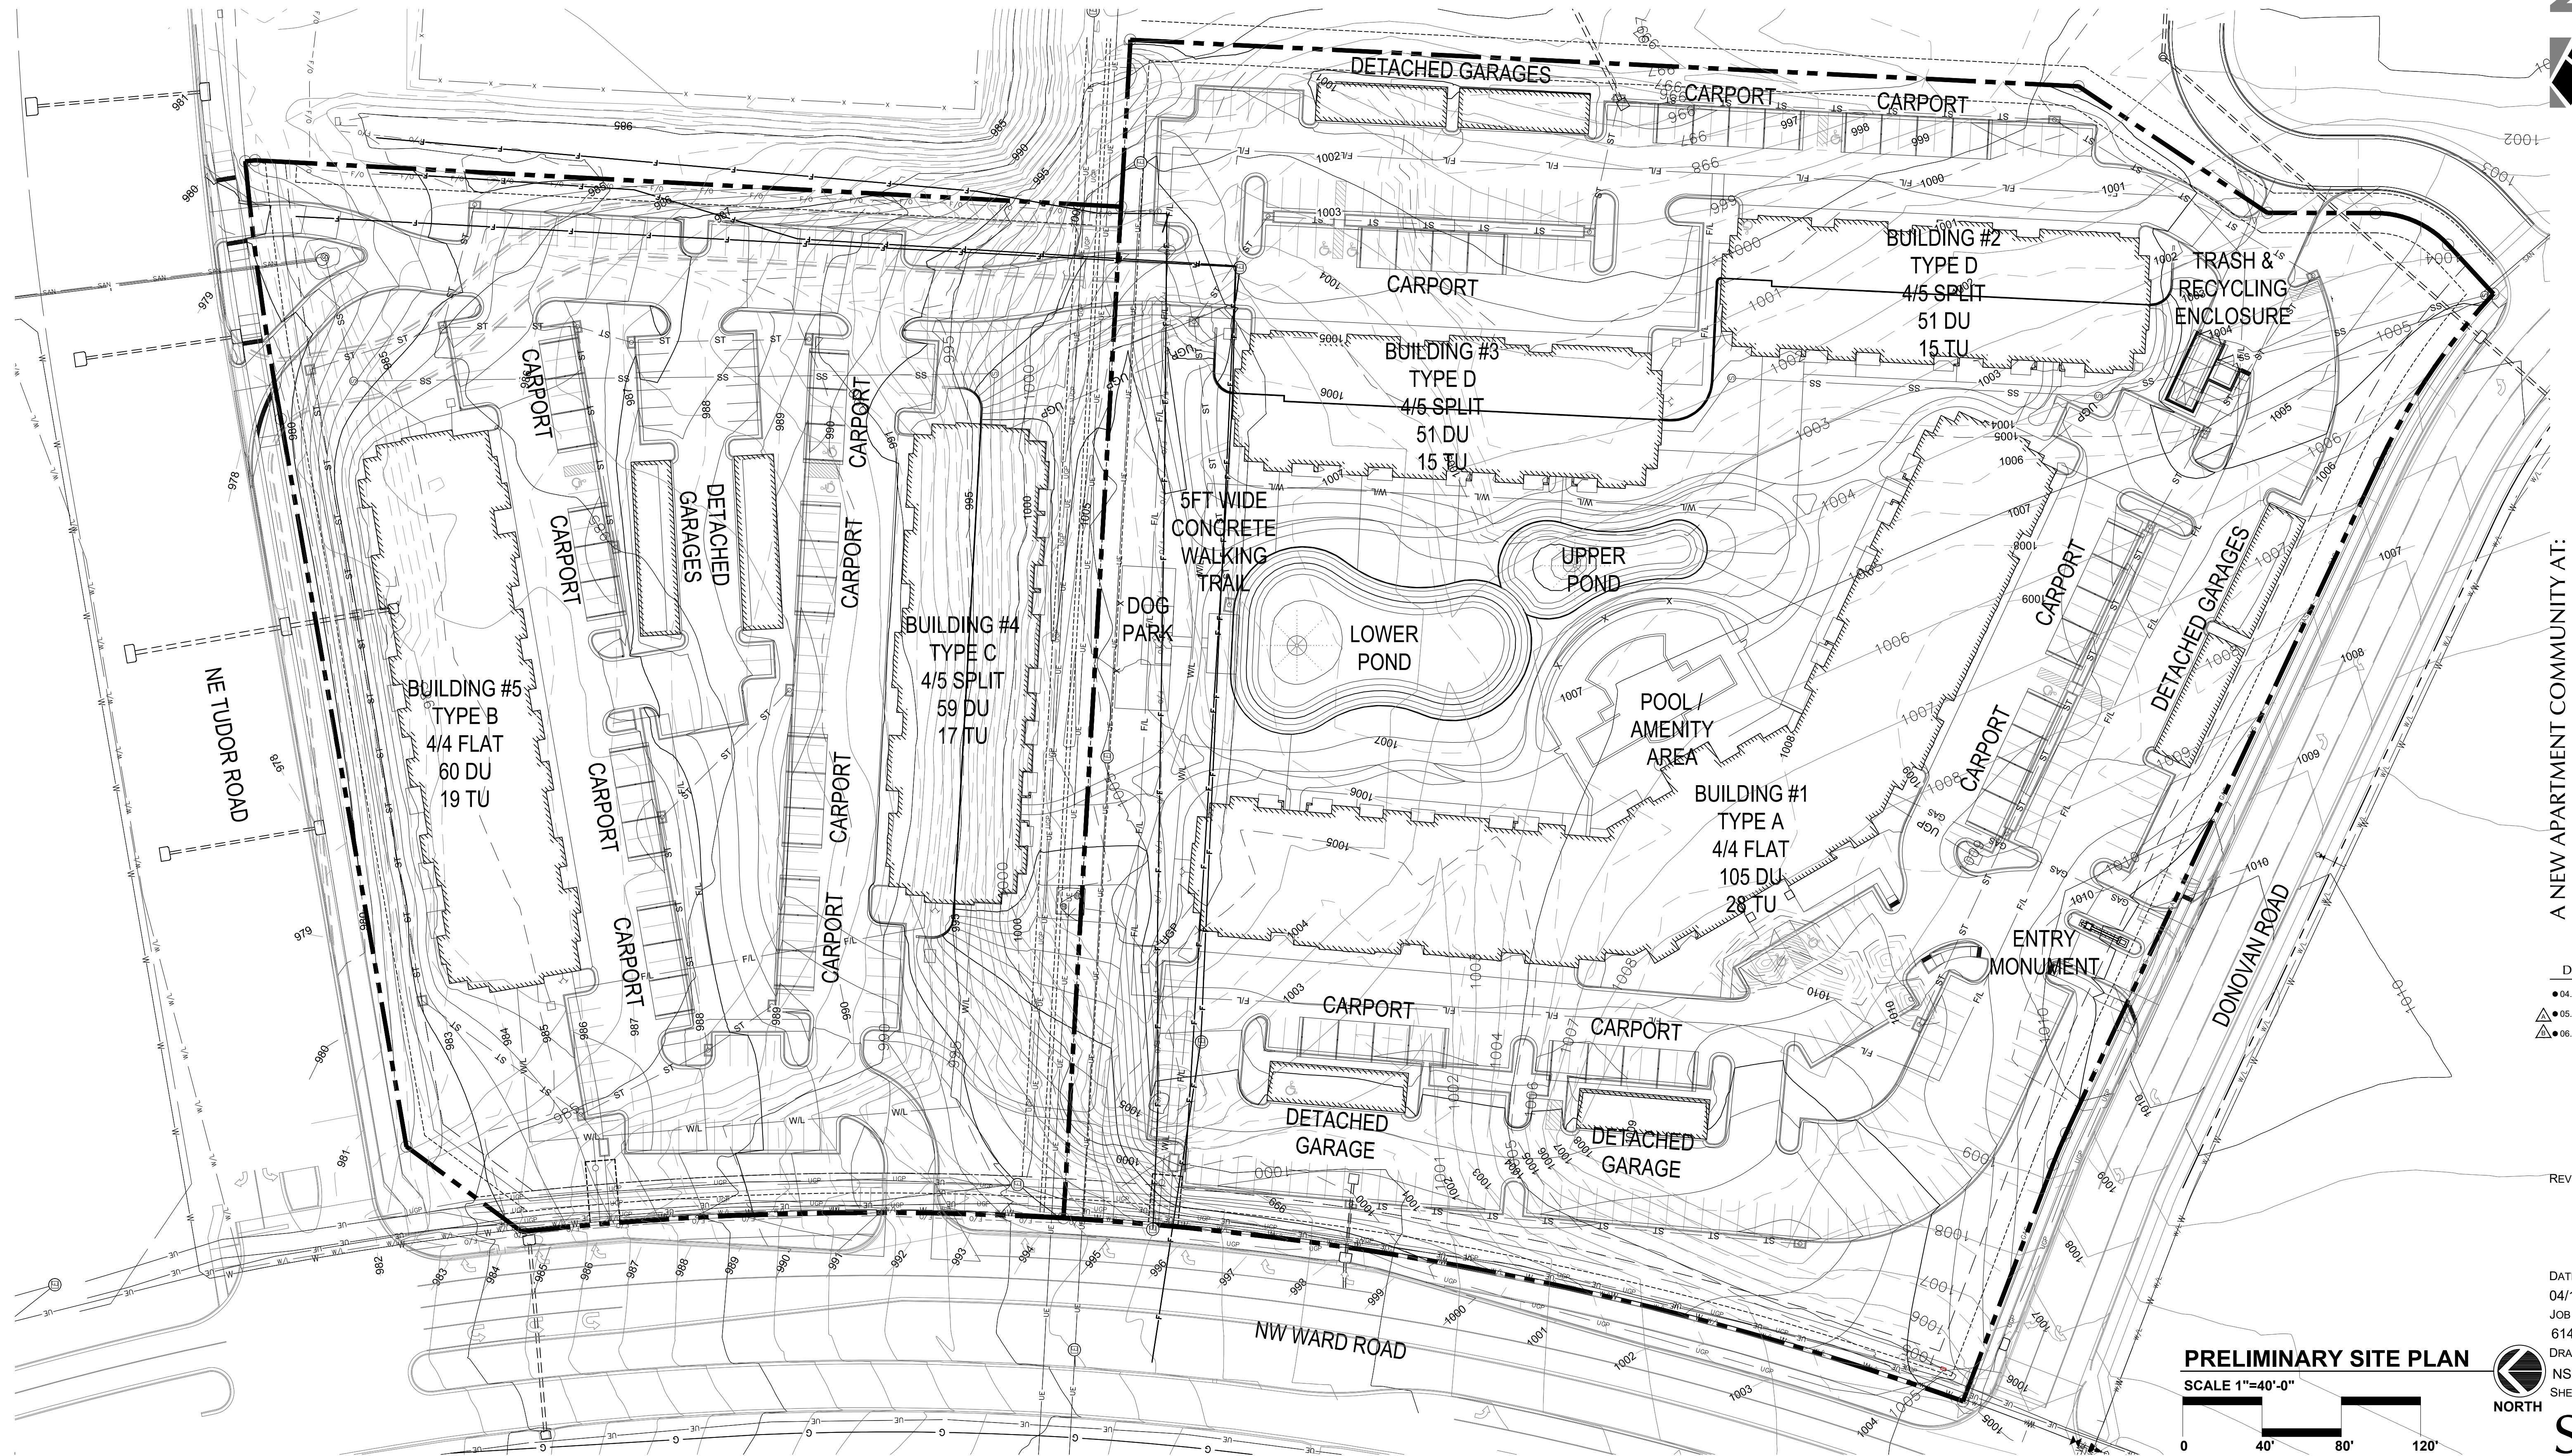

DRAWING RELEASE LOG

●	04.13.2018 - FDP SUBMITTAL
▲	05.11.2018 - FDP RESUBMITTAL
▲	06.28.2018 - FDP RESUBMITTAL

REVISIONS

DATE	04/13/2018
JOB NO.	614618
DRAWN BY:	NSPJ
SHEET NO.	

PRELIMINARY SITE PLAN
SCALE 1"=40'-0"