
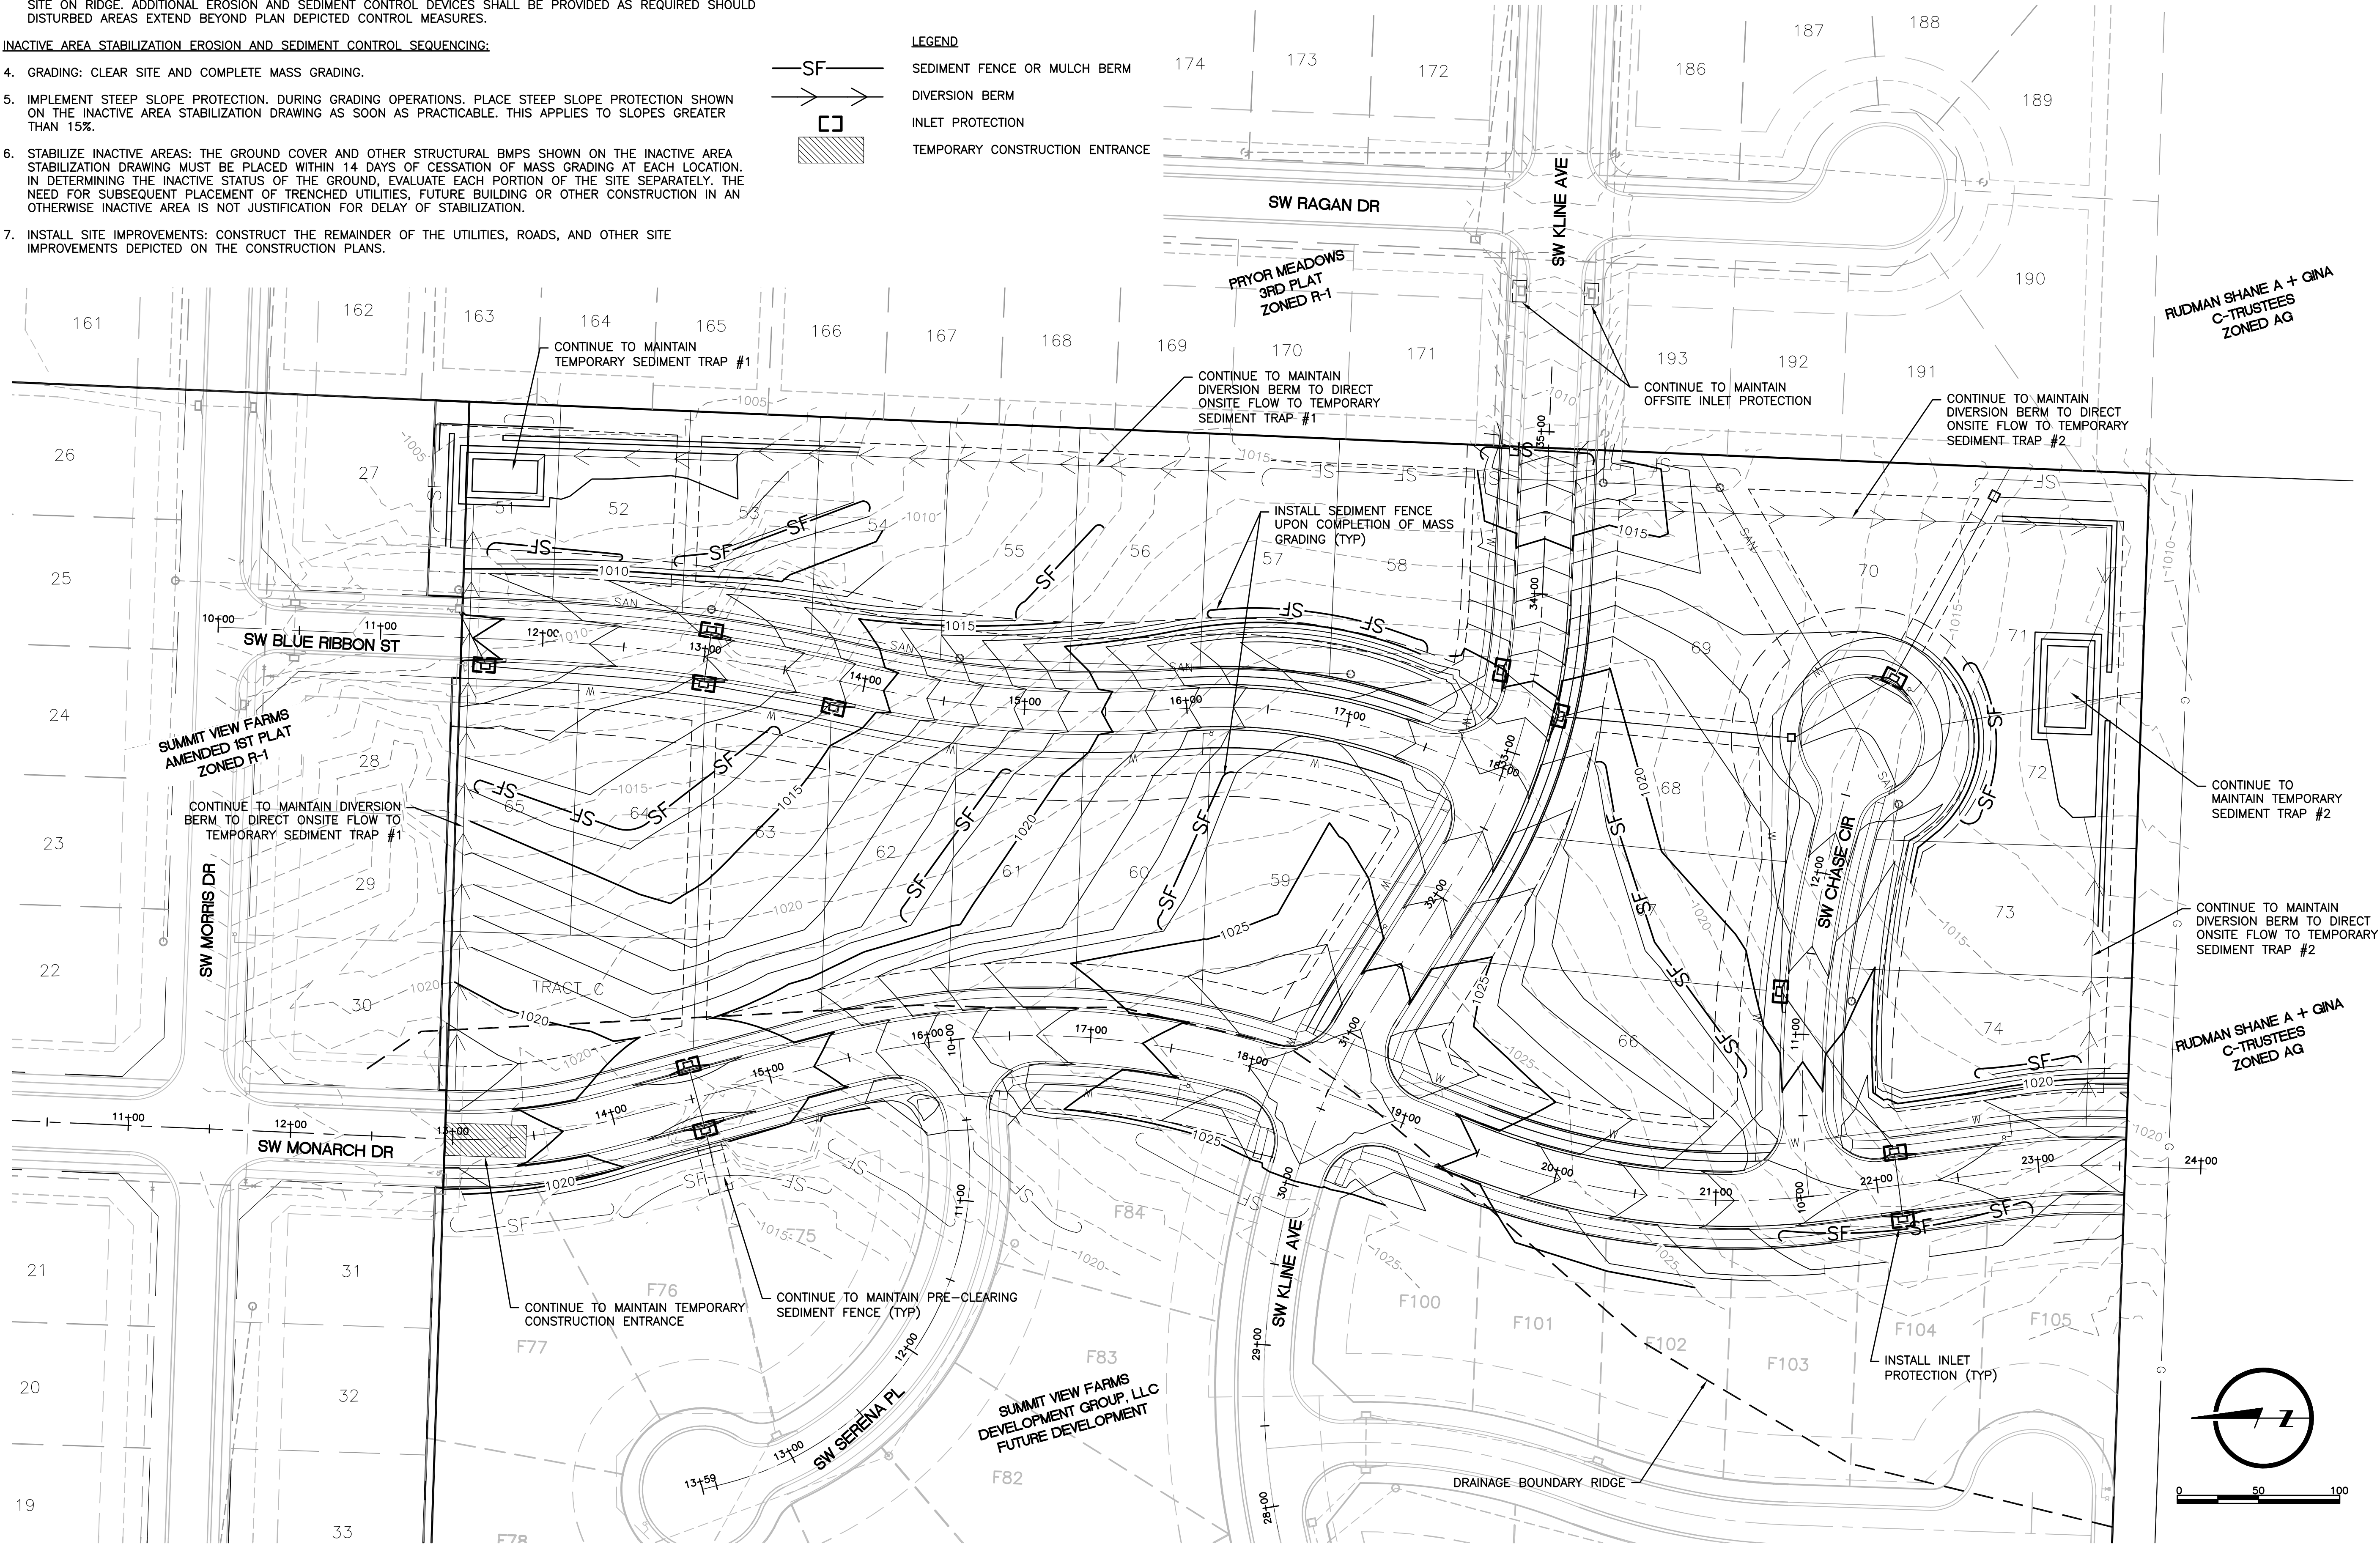


GENERAL NOTES:

1. CONTRACTOR IS RESPONSIBLE FOR KEEPING ALL PUBLIC ROADWAYS ADJACENT TO THE CONSTRUCTION SITE FREE OF DIRT AND DEBRIS RESULTING FROM ACTIVITIES RELATED TO THE CONSTRUCTION OF THIS PROJECT.
2. DISTURBED AREAS SHALL HAVE SURFACES ROUGHENED IN ACCORDANCE WITH KCAPWA SPECIFICATIONS.
3. CONTRACTOR SHALL NOT STRIP ENTIRE PROPERTY. LOCATE STOCKPILE/STORAGE AREAS ON WEST SIDE OF THE SITE ON RIDGE. ADDITIONAL EROSION AND SEDIMENT CONTROL DEVICES SHALL BE PROVIDED AS REQUIRED SHOULD DISTURBED AREAS EXTEND BEYOND PLAN DEPICTED CONTROL MEASURES.

INACTIVE AREA STABILIZATION EROSION AND SEDIMENT CONTROL SEQUENCING:

4. GRADING: CLEAR SITE AND COMPLETE MASS GRADING.
5. IMPLEMENT STEEP SLOPE PROTECTION. DURING GRADING OPERATIONS. PLACE STEEP SLOPE PROTECTION SHOWN ON THE INACTIVE AREA STABILIZATION DRAWING AS SOON AS PRACTICABLE. THIS APPLIES TO SLOPES GREATER THAN 15%.
6. STABILIZE INACTIVE AREAS: THE GROUND COVER AND OTHER STRUCTURAL BMPs SHOWN ON THE INACTIVE AREA STABILIZATION DRAWING MUST BE PLACED WITHIN 14 DAYS OF CESSATION OF MASS GRADING AT EACH LOCATION. IN DETERMINING THE INACTIVE STATUS OF THE GROUND, EVALUATE EACH PORTION OF THE SITE SEPARATELY. THE NEED FOR SUBSEQUENT PLACEMENT OF TRENCHED UTILITIES, FUTURE BUILDING OR OTHER CONSTRUCTION IN AN OTHERWISE INACTIVE AREA IS NOT JUSTIFICATION FOR DELAY OF STABILIZATION.
7. INSTALL SITE IMPROVEMENTS: CONSTRUCT THE REMAINDER OF THE UTILITIES, ROADS, AND OTHER SITE IMPROVEMENTS DEPICTED ON THE CONSTRUCTION PLANS.

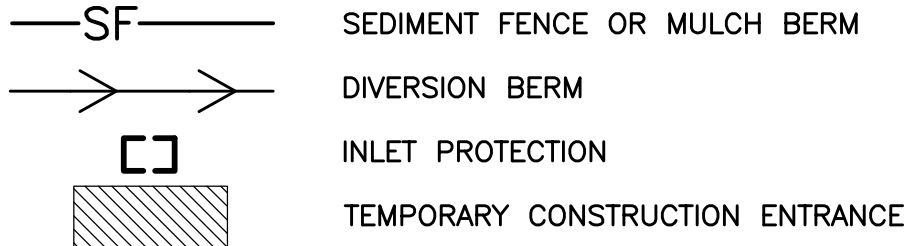

DRAWN BY JAM	DESIGNED BY JAM	DATE JULY 20, 2018	JOB NUMBER-TASKS 0318050.01	BOOK AND PAGE
9001 State Line Rd., Suite 200 Kansas City, Missouri 64114 www.LRA-inc.com				
LARKIN/ LAMP RYNEARSON				
SUMMIT VIEW FARMS 3RD PLAT LEE'S SUMMIT, MISSOURI				
MASS GRADING AND EROSION CONTROL PLANS				
INACTIVE AREA				
EROSION AND SEDIMENT CONTROL PLAN				
LARKIN LAMP RYNEARSON - ENGINEERS MIO Certificate of Authority No. 2013011903				
FOR REVIEW				
NOT RELEASED FOR CONSTRUCTION				
MARK DANIEL MCGHEE JR. PE - 2008019568				
SHEET				
06 OF 11				