
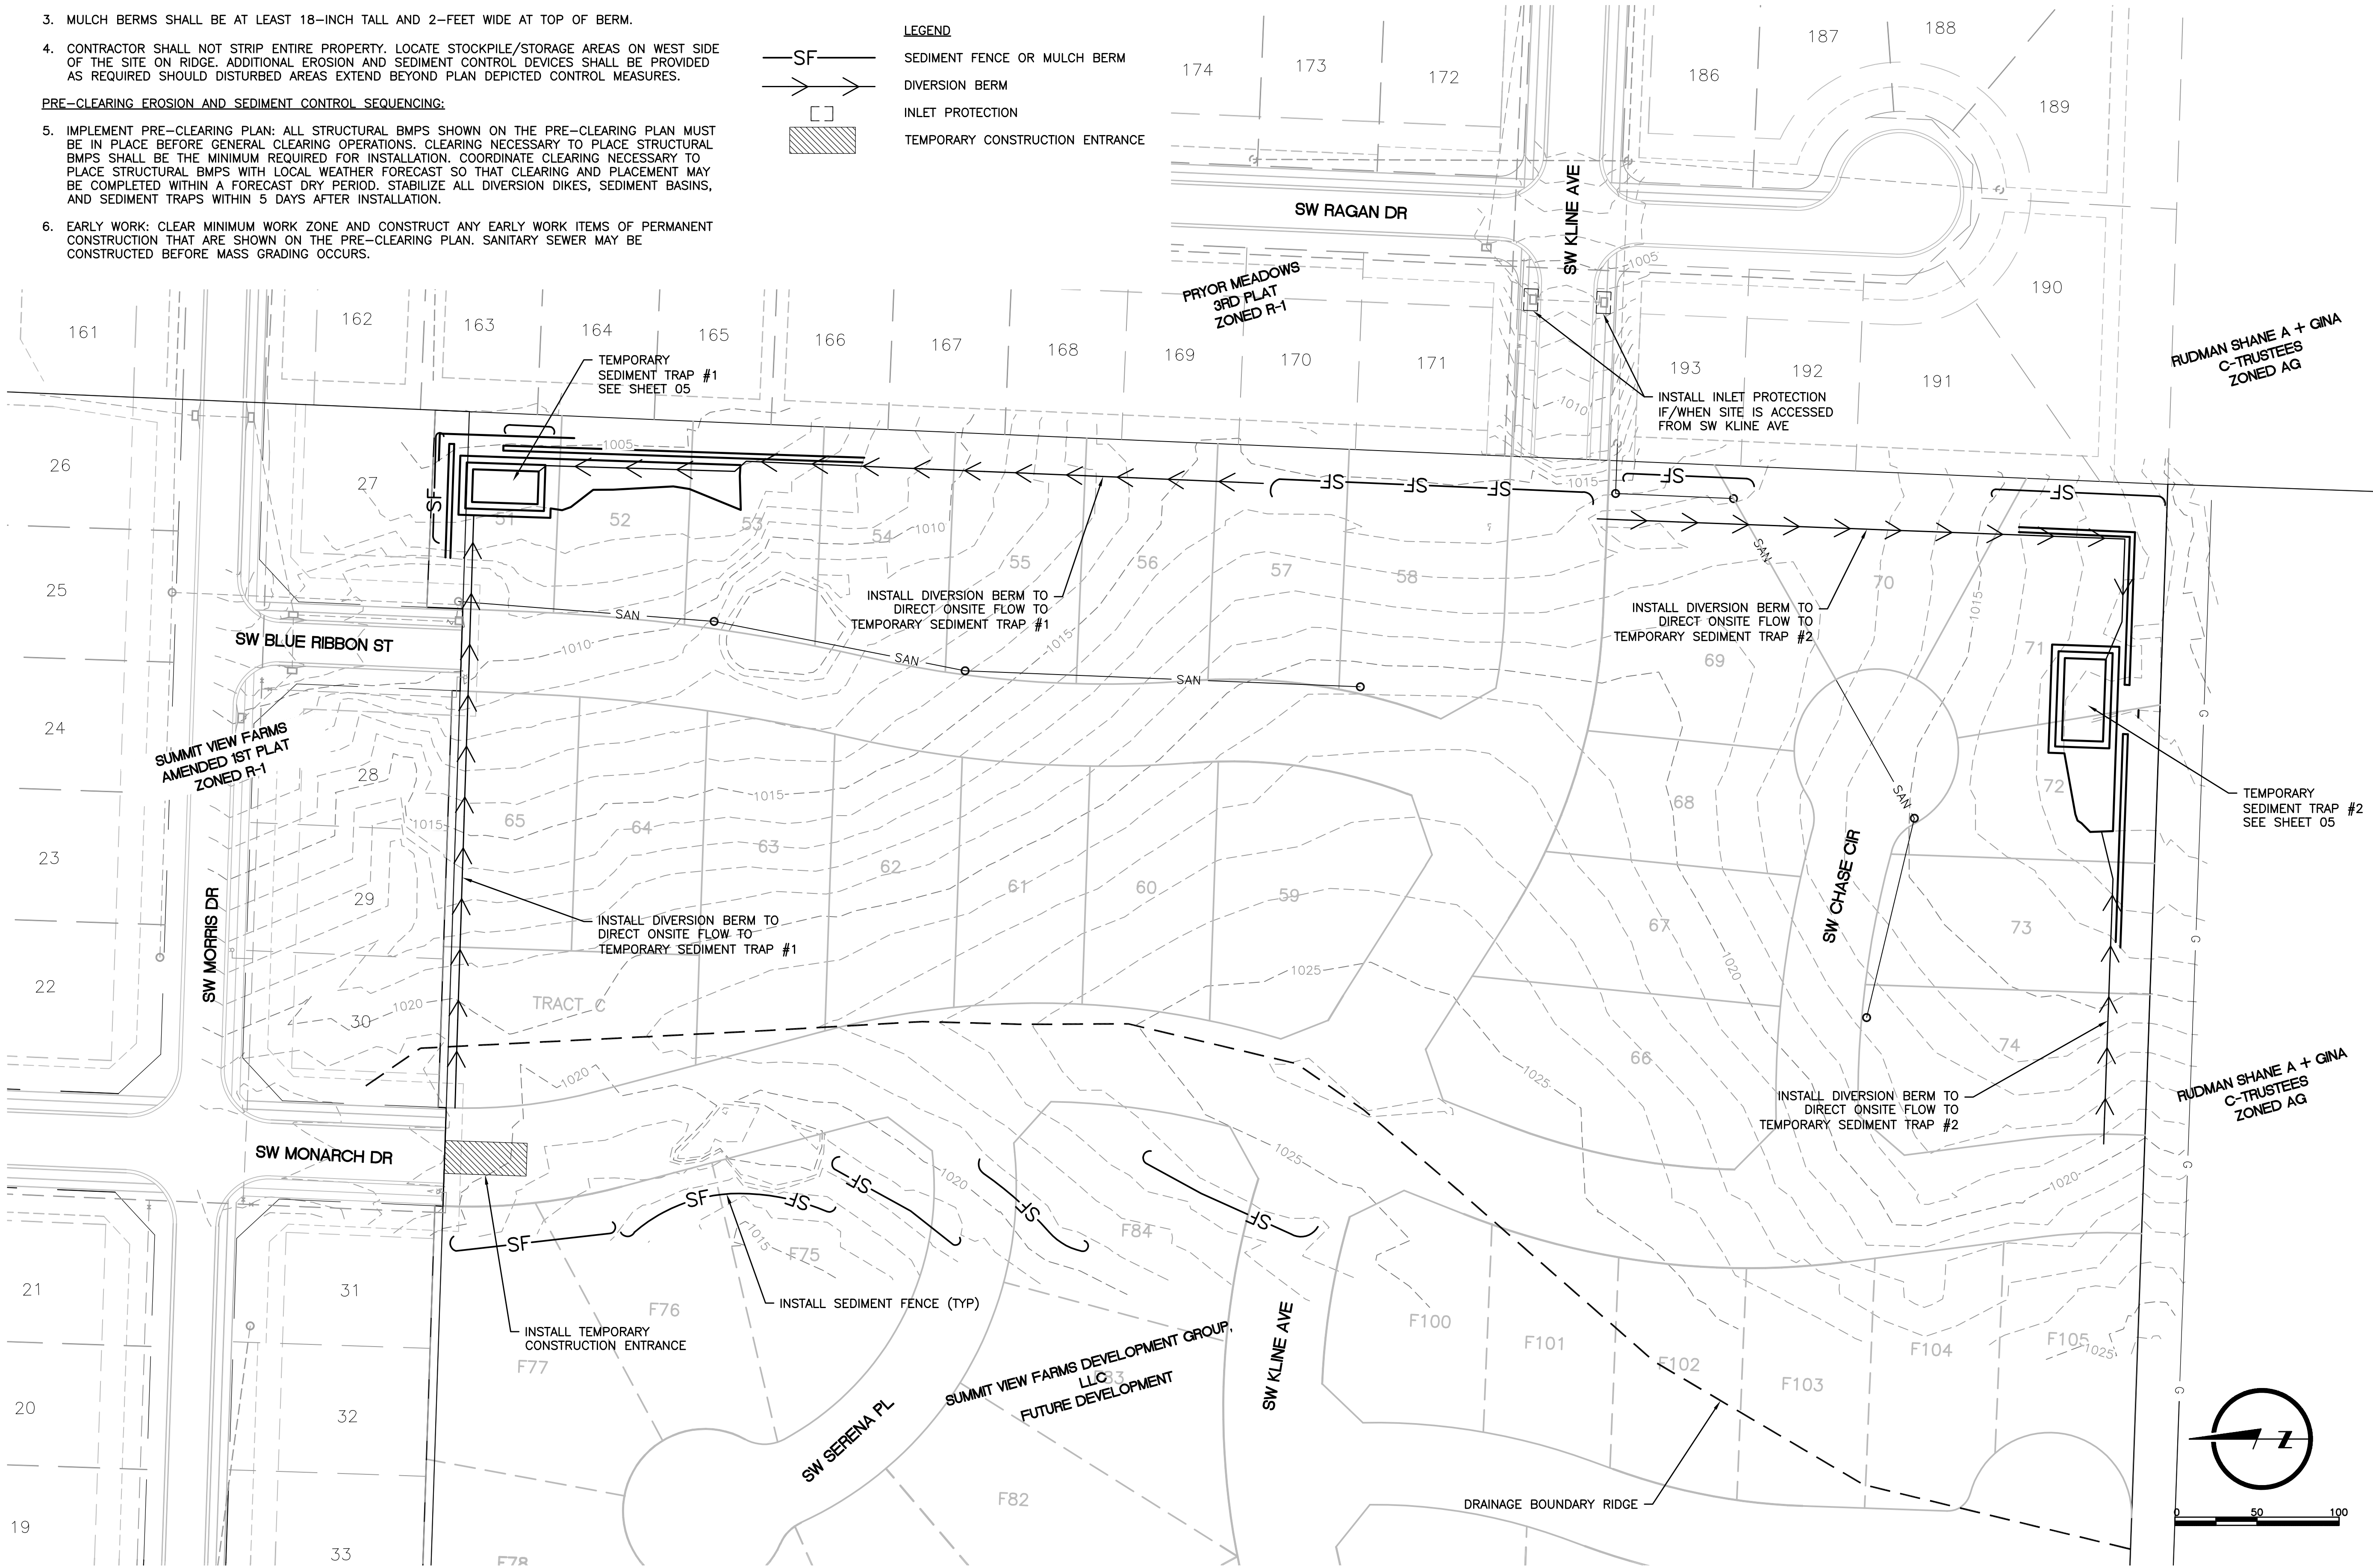


GENERAL NOTES:

1. CONTRACTOR IS RESPONSIBLE FOR KEEPING ALL PUBLIC ROADWAYS ADJACENT TO THE CONSTRUCTION SITE FREE OF DIRT AND DEBRIS RESULTING FROM ACTIVITIES RELATED TO THE CONSTRUCTION OF THIS PROJECT.
2. CONTRACTOR SHALL UTILIZE TEMPORARY CONSTRUCTION ENTRANCE FOR ACCESS TO SITE.
3. MULCH BERMS SHALL BE AT LEAST 18-INCH TALL AND 2-FEET WIDE AT TOP OF BERM.
4. CONTRACTOR SHALL NOT STRIP ENTIRE PROPERTY. LOCATE STOCKPILE/STORAGE AREAS ON WEST SIDE OF THE SITE ON RIDGE. ADDITIONAL EROSION AND SEDIMENT CONTROL DEVICES SHALL BE PROVIDED AS REQUIRED SHOULD DISTURBED AREAS EXTEND BEYOND PLAN DEPICTED CONTROL MEASURES.

PRE-CLEARING EROSION AND SEDIMENT CONTROL SEQUENCING:

5. IMPLEMENT PRE-CLEARING PLAN: ALL STRUCTURAL BMPs SHOWN ON THE PRE-CLEARING PLAN MUST BE IN PLACE BEFORE GENERAL CLEARING OPERATIONS. CLEARING NECESSARY TO PLACE STRUCTURAL BMPs SHALL BE THE MINIMUM REQUIRED FOR INSTALLATION. COORDINATE CLEARING NECESSARY TO PLACE STRUCTURAL BMPs WITH LOCAL WEATHER FORECAST SO THAT CLEARING AND PLACEMENT MAY BE COMPLETED WITHIN A FORECAST DRY PERIOD. STABILIZE ALL DIVERSION DIKES, SEDIMENT BASINS, AND SEDIMENT TRAPS WITHIN 5 DAYS AFTER INSTALLATION.
6. EARLY WORK: CLEAR MINIMUM WORK ZONE AND CONSTRUCT ANY EARLY WORK ITEMS OF PERMANENT CONSTRUCTION THAT ARE SHOWN ON THE PRE-CLEARING PLAN. SANITARY SEWER MAY BE CONSTRUCTED BEFORE MASS GRADING OCCURS.

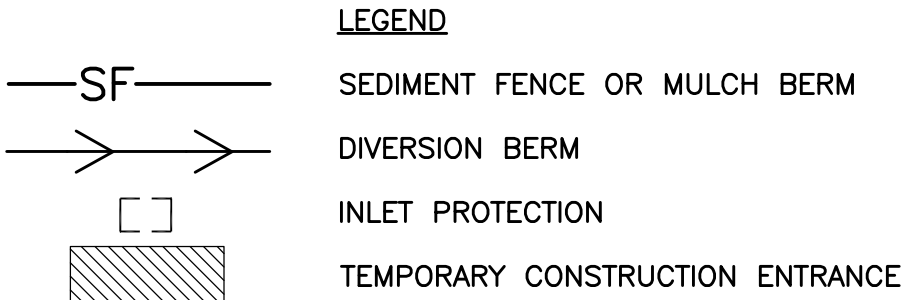

DRAWN BY	SAJ	DESIGNED BY	NJM	DATE	JULY 20, 2018	JOB NUMBER-TASKS	0318050.01	BOOK AND PAGE	
VERSIONS									
9001 State Line Rd., Suite 200 816.361.0440 P. Kansas City, Missouri 64114 816.361.0045 F. www.LRA-inc.com									
LARKIN/ LAMP RYNEARSON									
SUMMIT VIEW FARMS 3RD PLAT LEE'S SUMMIT, MISSOURI									
MASS GRADING AND EROSION CONTROL PLANS PRE CLEARING EROSION AND SEDIMENT CONTROL PLAN									
LARKIN LAMP RYNEARSON - ENGINEERS NO Certificate of Authority No. 2013011903									
FOR REVIEW									
NOT RELEASED FOR CONSTRUCTION									
MARK DANIEL MCGHEE JR. PE - 2008019568									
SHEET									
04 OF 11									