

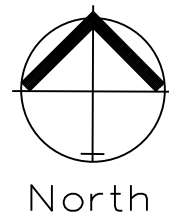
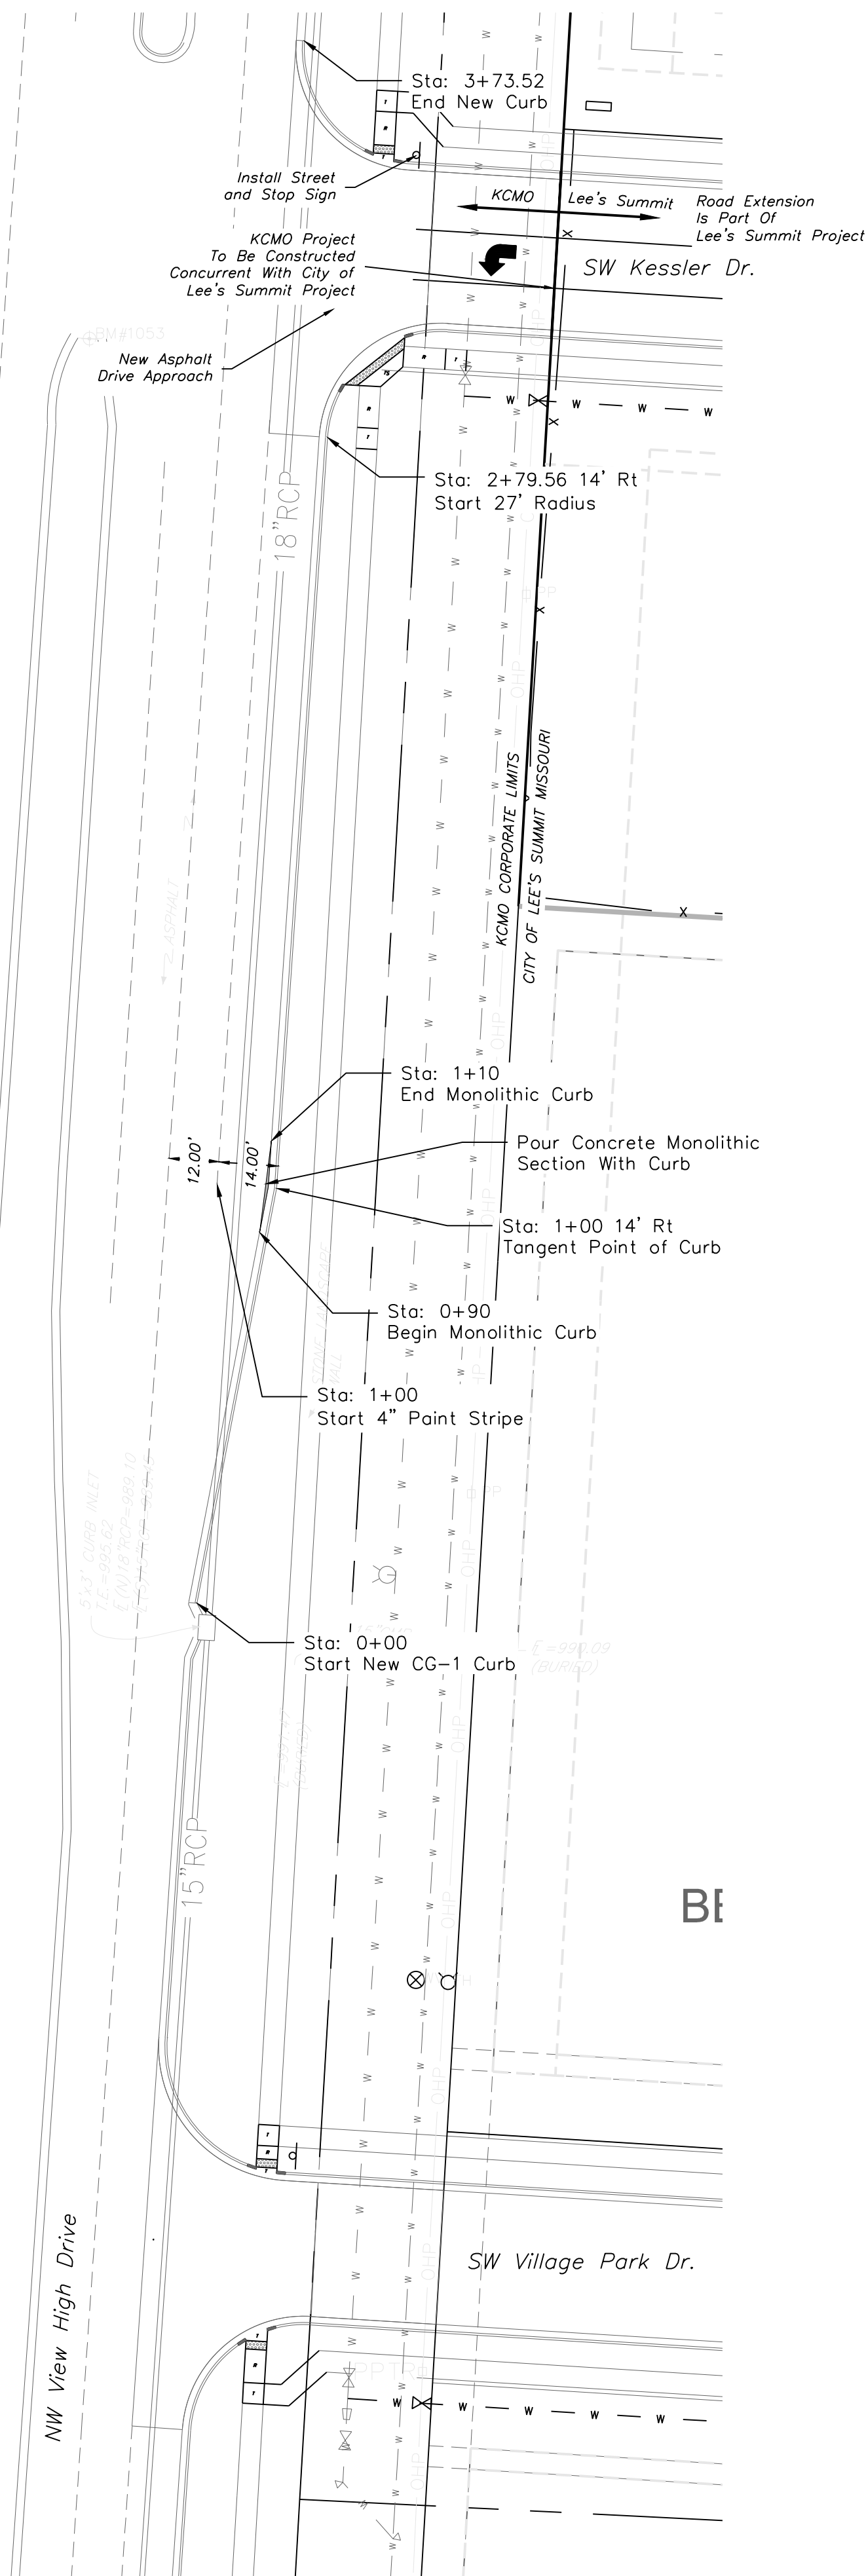
 
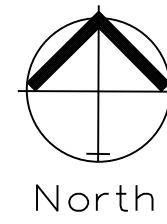




SITE PLAN
SCALE: 1" = 30'

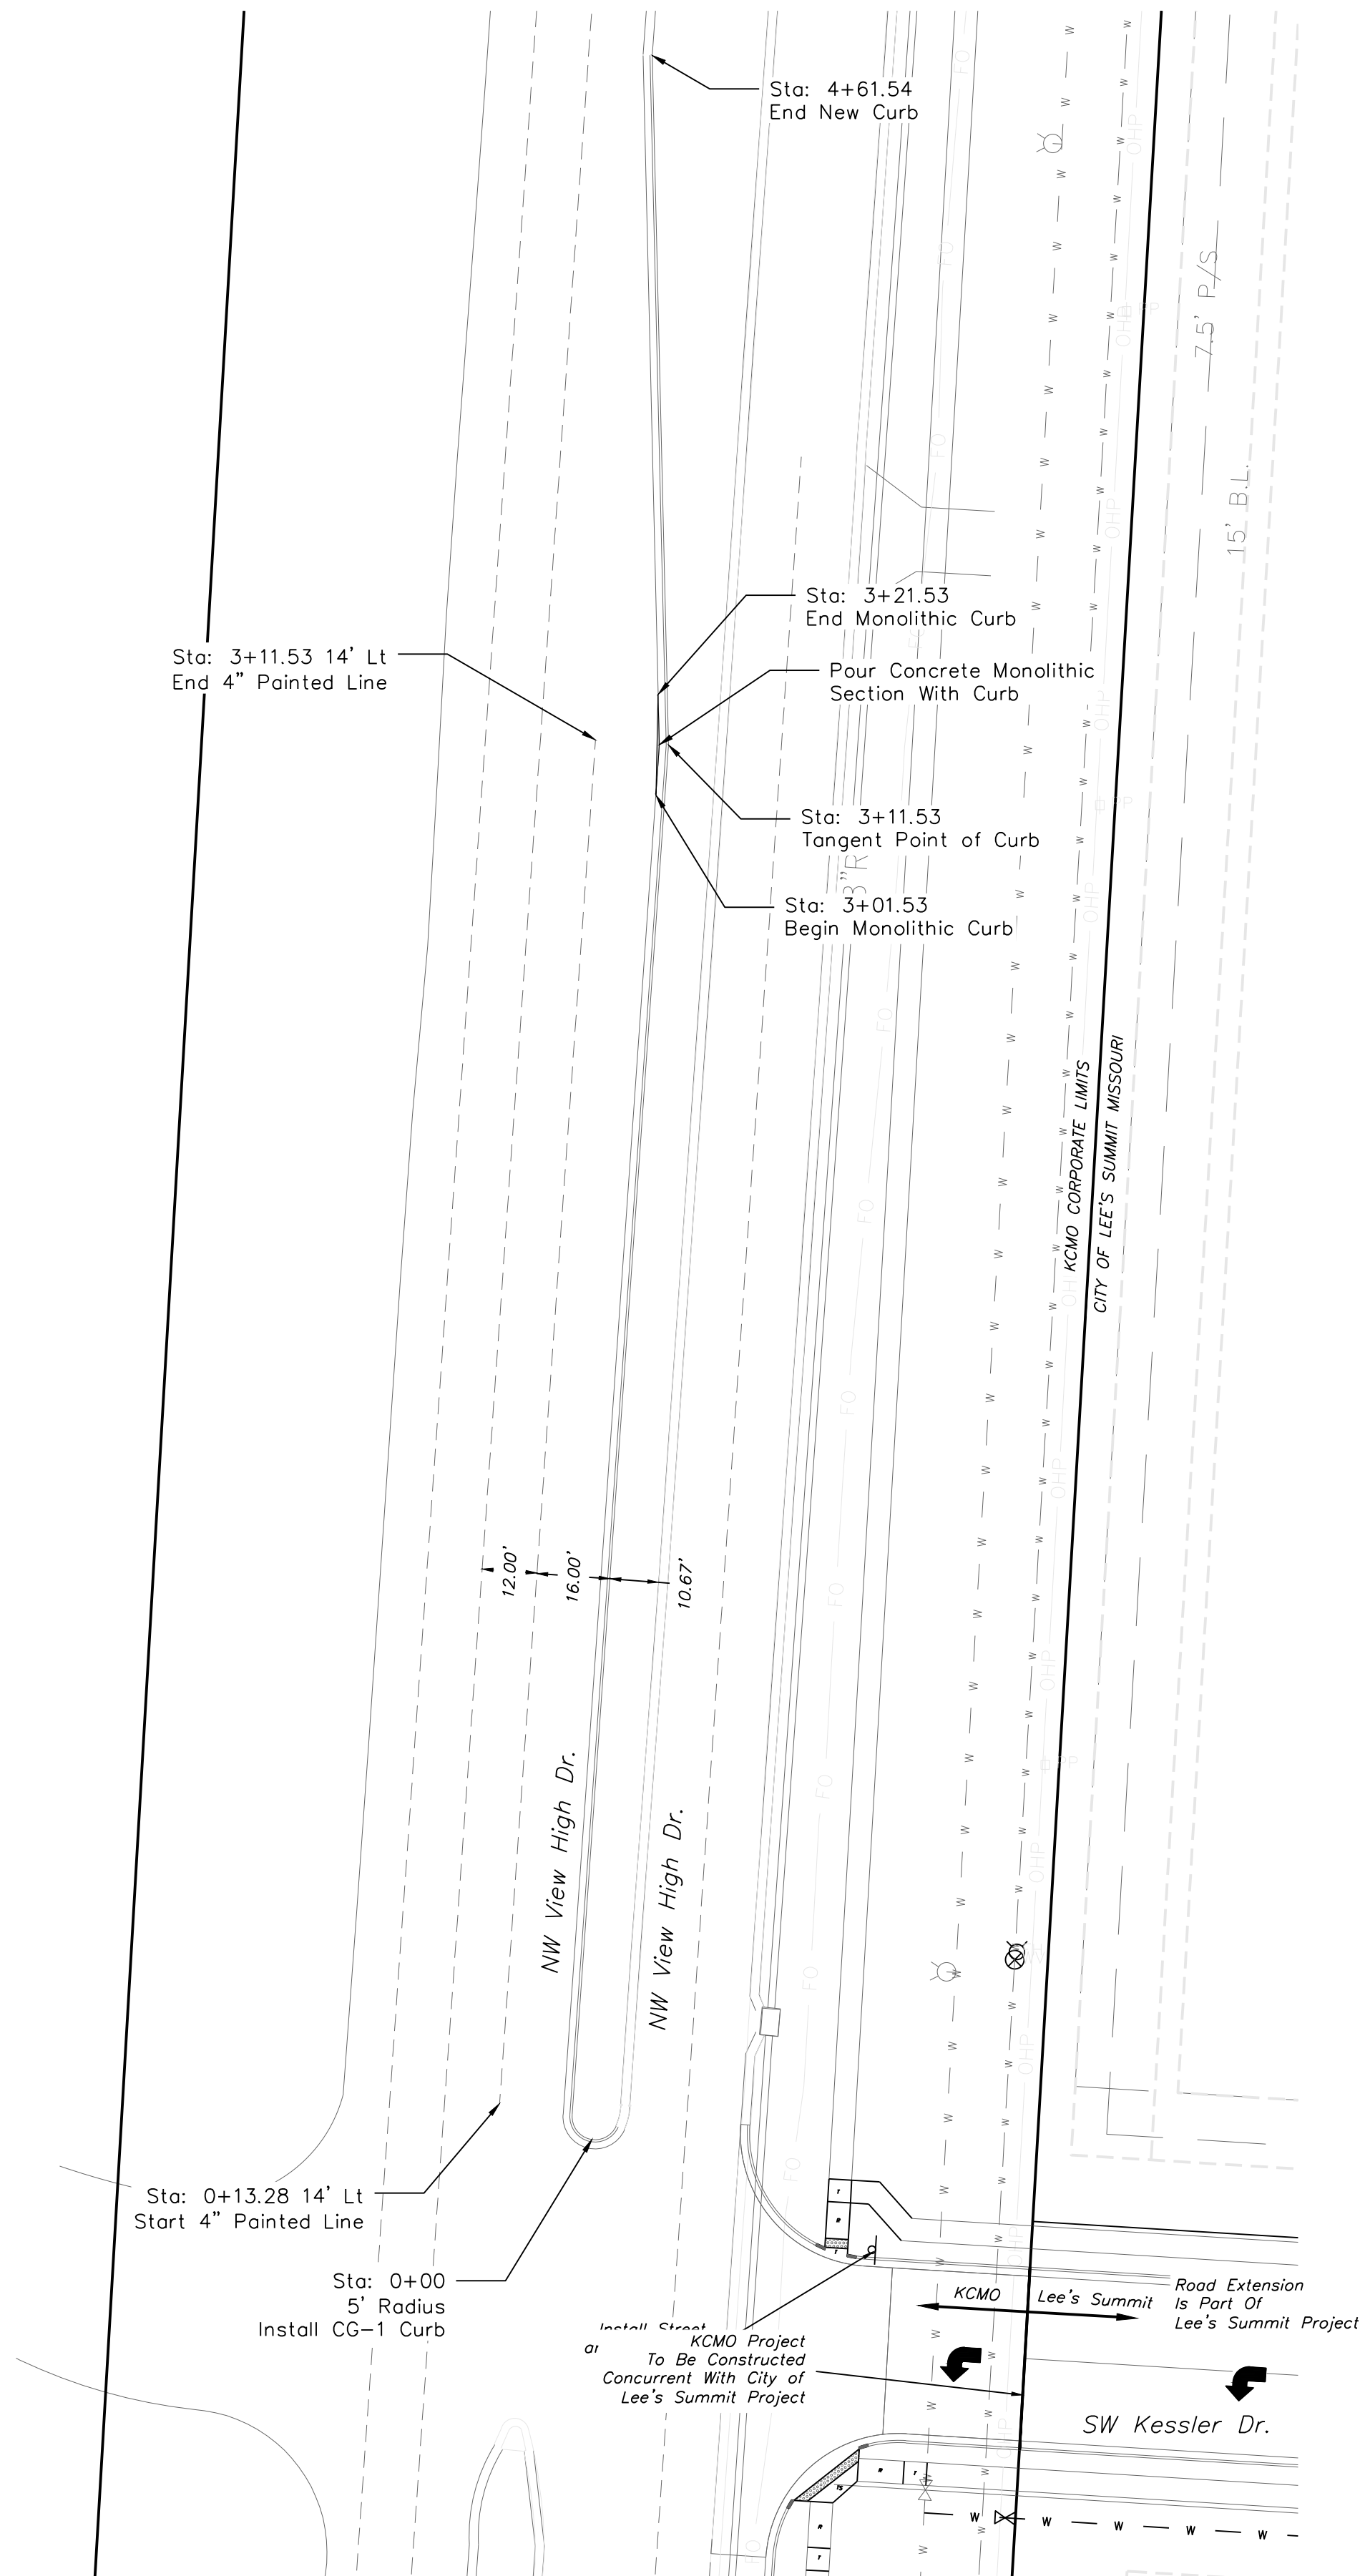


SITE PLAN
SCALE: 1" = 30'

 

SITE PLAN
SCALE: 1" = 20'

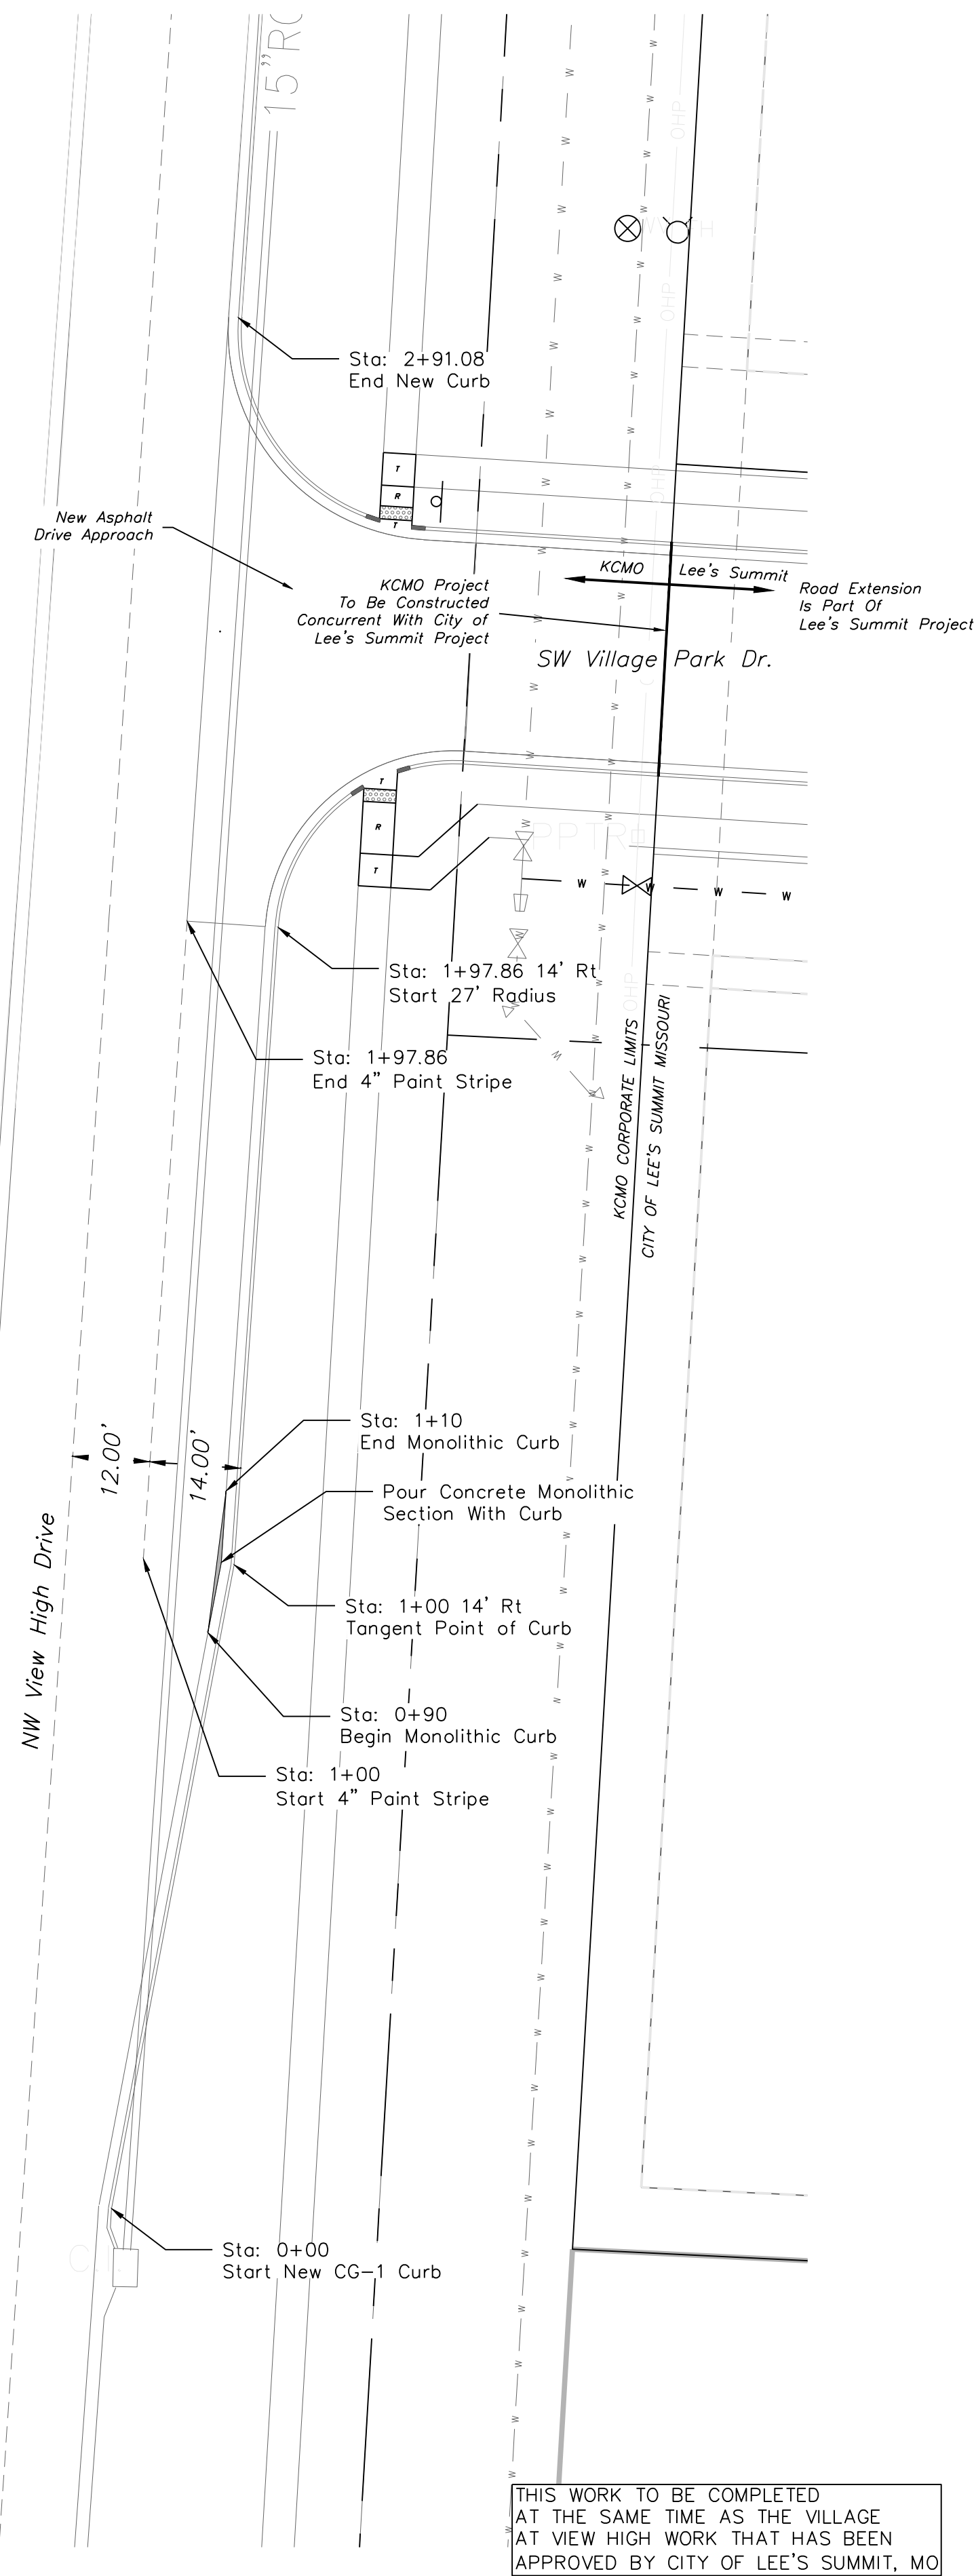 

THIS WORK TO BE COMPLETED
AT THE SAME TIME AS THE VILLAGE
AT VIEW HIGH WORK THAT HAS BEEN
APPROVED BY CITY OF LEE'S SUMMIT, MO

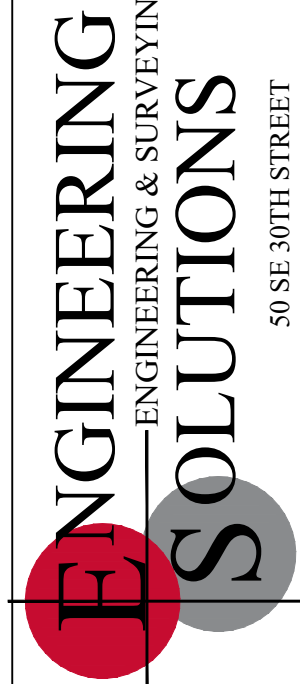


Professional Registration
Missouri
Engineering 2005002186-D
Surveying 2005000192-C
Kansas
Engineering E-1695
Surveying LS-219
Oklahoma
Engineering 6254
Nebraska
Engineering CA2821

Village At View High
Kansas City, Jackson County, Missouri

Project:
View High Project
Issue Date:
July 22, 2016

VIEW HIGH SITE PLAN
Construction Plans for:
Village at View High
Kansas City, Jackson County, Missouri

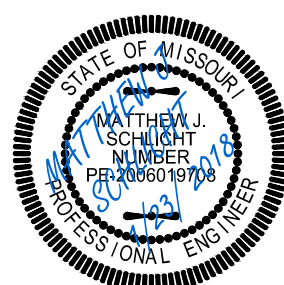

Matthew J. Schlicht
MO PE 2006019708
KS PE 19071
OK PE 25226

REVISIONS
REV. 5-24-17
REV. 6-5-17
REV. 7-10-17
REV. 7-31-17
REV. 8-14-17
REV. 10-17-17
REV. 12-15-17