




Aug 28, 2018 - 8:18am - USER chriss
T:\Rose\Drawings-Current\18007 GoodVets Lee's Summit\Production\Planning & Zoning\Architectural\A3.1 BUILDING ELEVATIONS.dwg
CONFIDENTIAL - PROPRIETARY: THE DOCUMENT IS THE PROPERTY OF ROSE DESIGN GROUP, INC. AND IS LOANED IN CONFIDENCE WITH THE UNDERSTANDING THAT IT IS NOT TO BE COPIED OR REPRODUCED WITHOUT THE EXPRESS WRITTEN PERMISSION OF, AND THAT NEITHER THE DOCUMENT NOR THE INFORMATION CONTAINED THEREIN WILL BE USED INDULGENTLY TO ROSE DESIGN GROUP, INC. ALL PATENT RIGHTS ARE RESERVED.

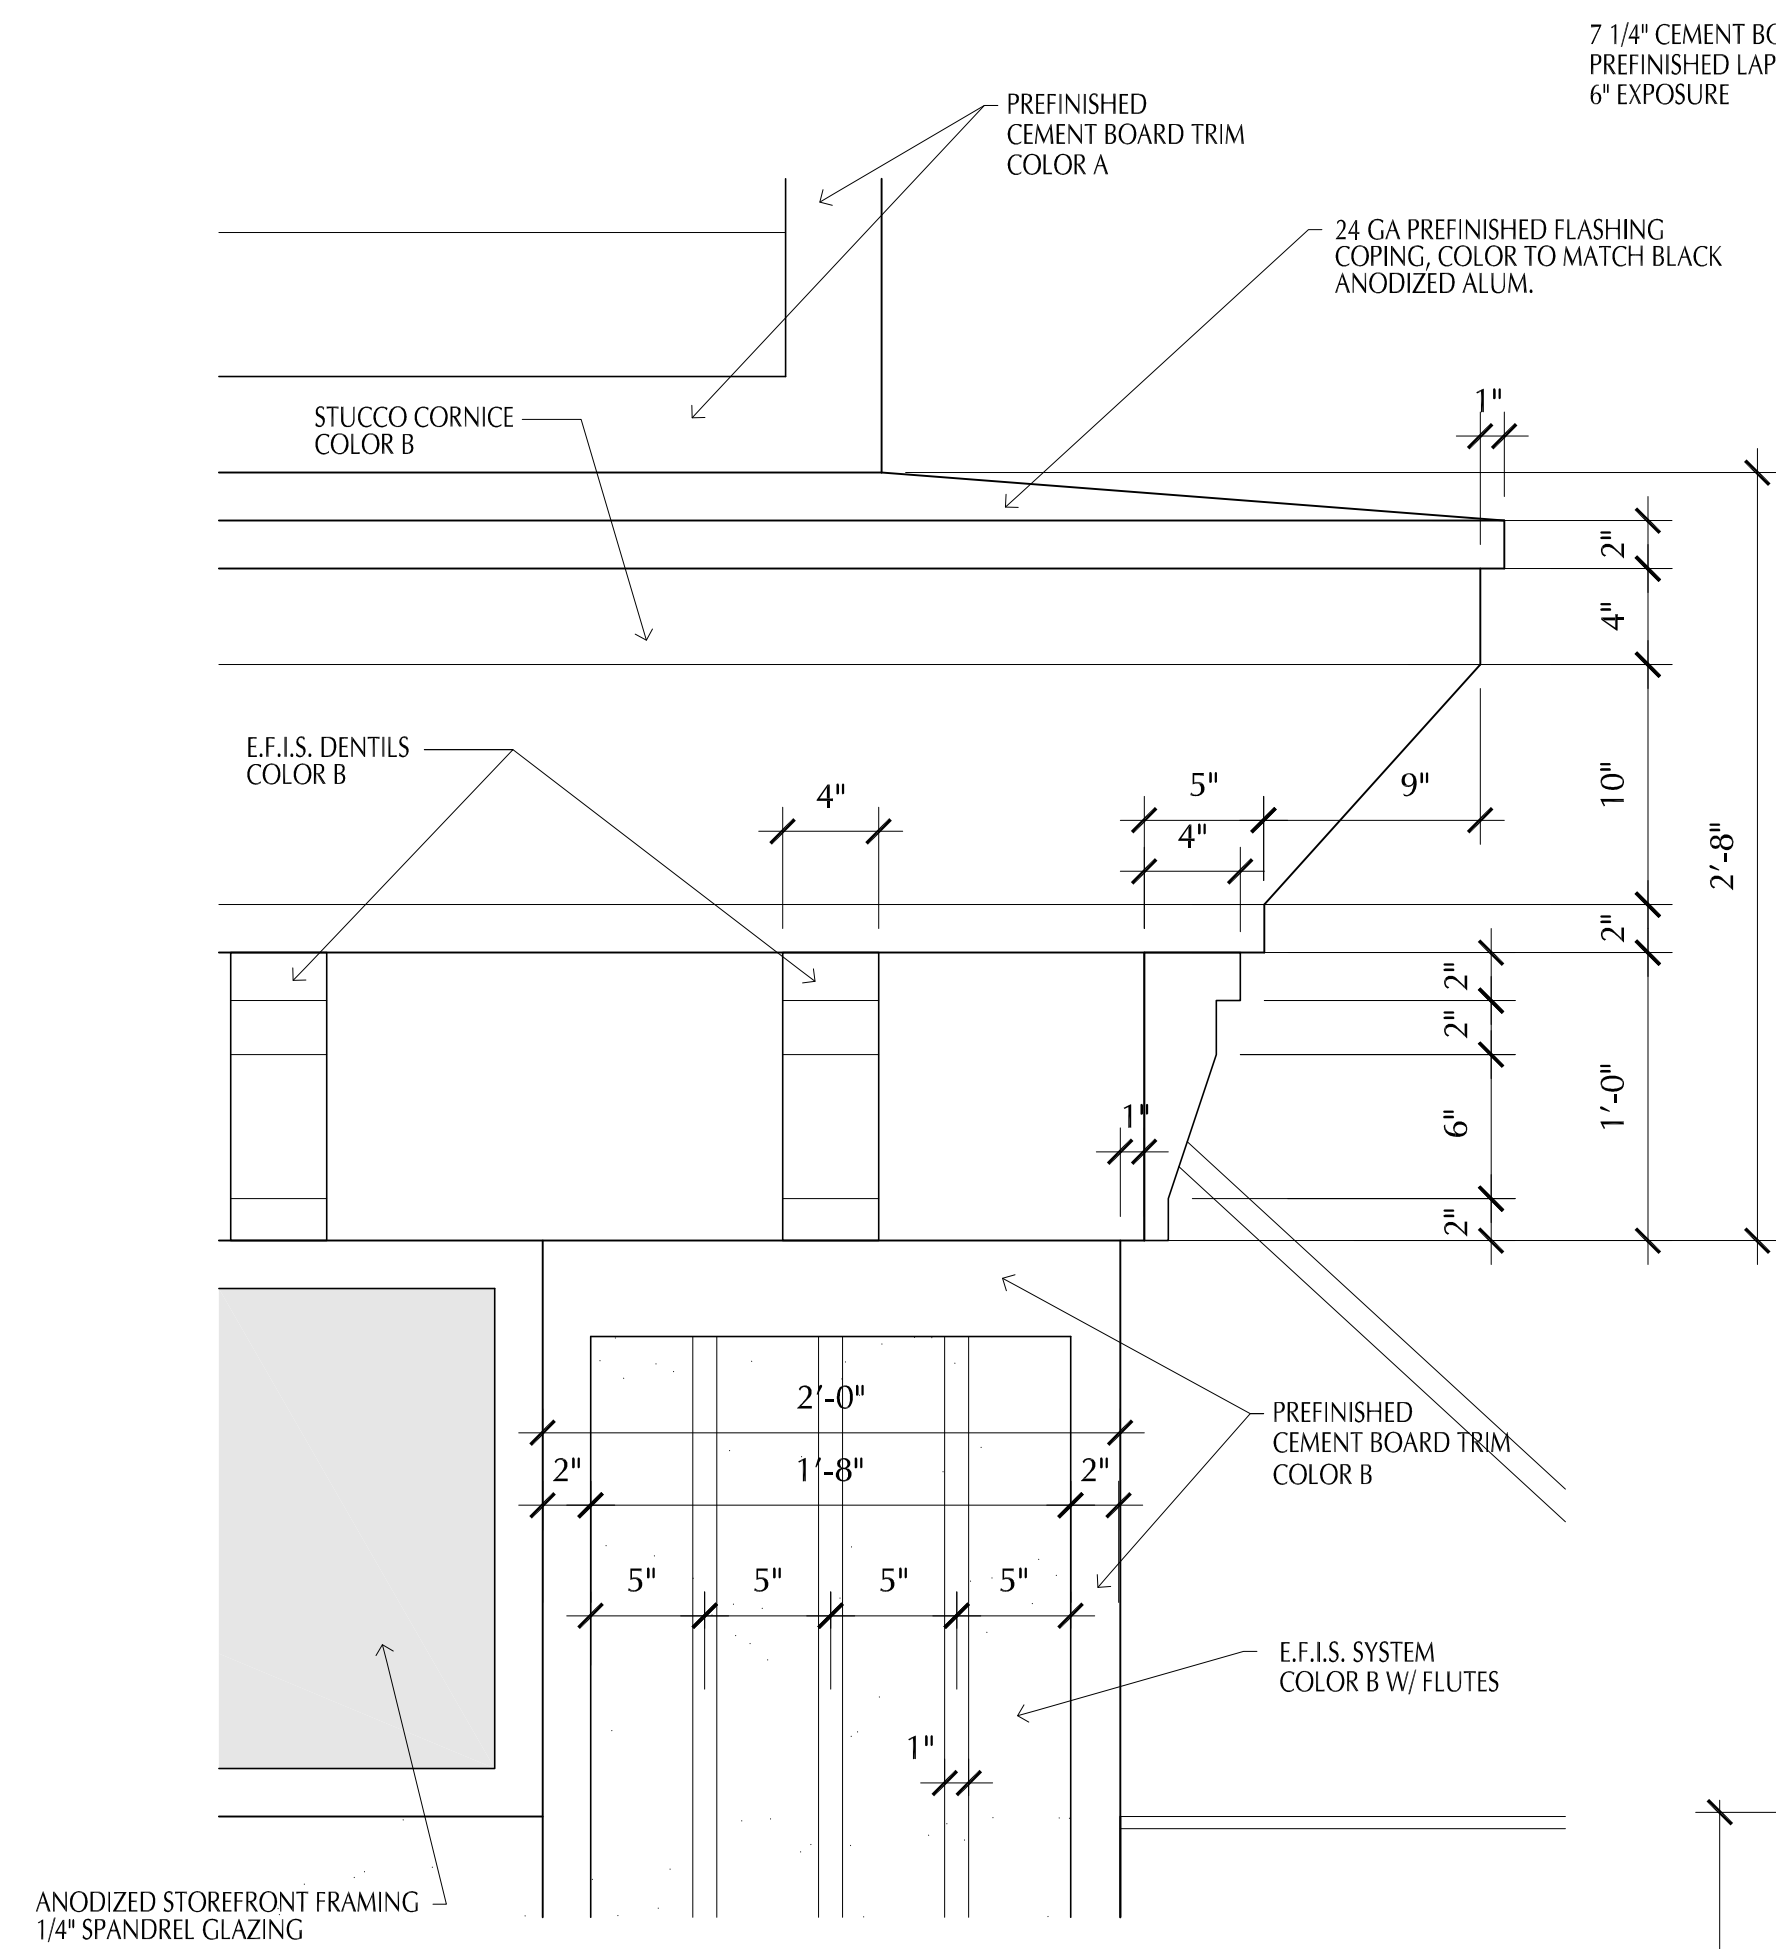


ENLARGED ELEVATION DETAIL 5
Scale 1 1/2" = 1'-0"

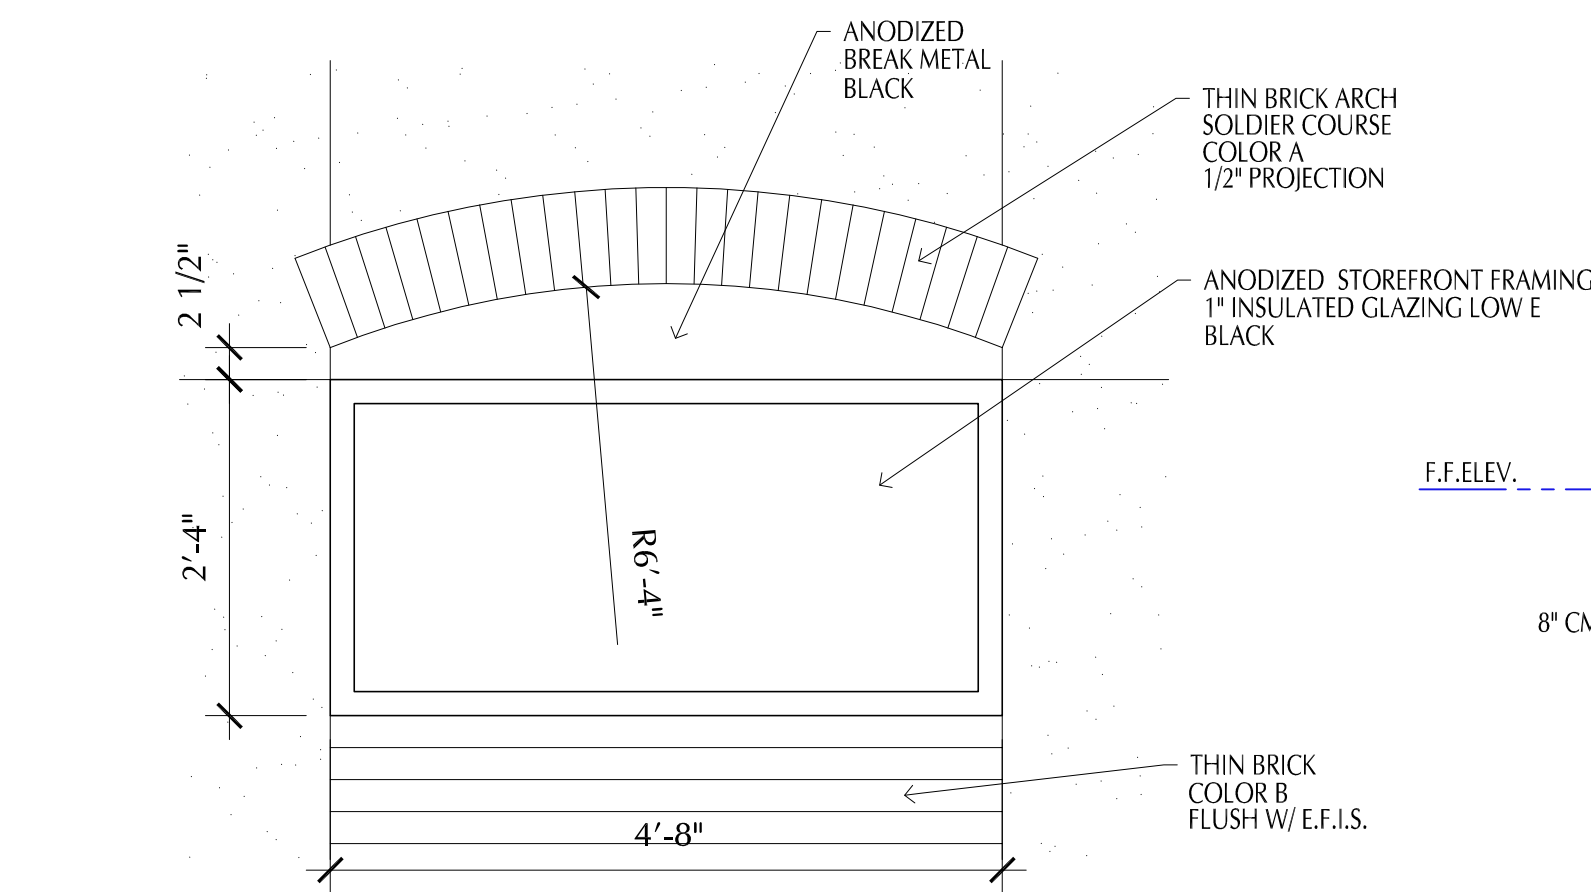


ENLARGED ELEVATION DETAIL 6
Scale 3/4" = 1'-0"

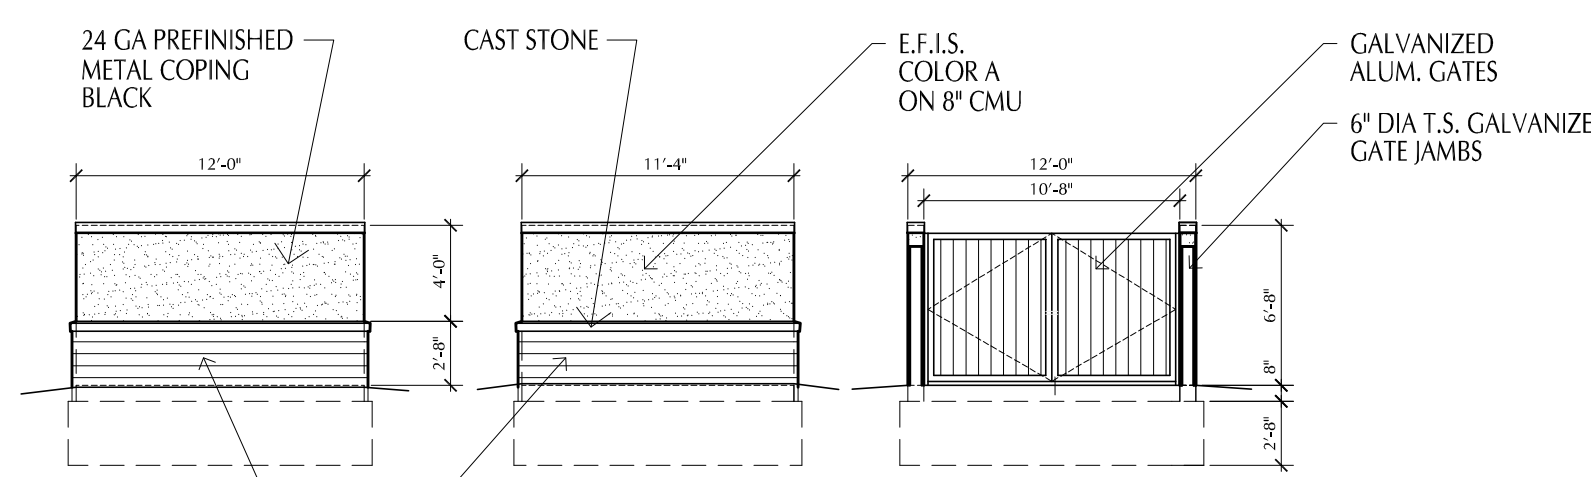


TRASH ENCLOSURE ELEVATIONS 7
Scale 1/8" = 1'-0"

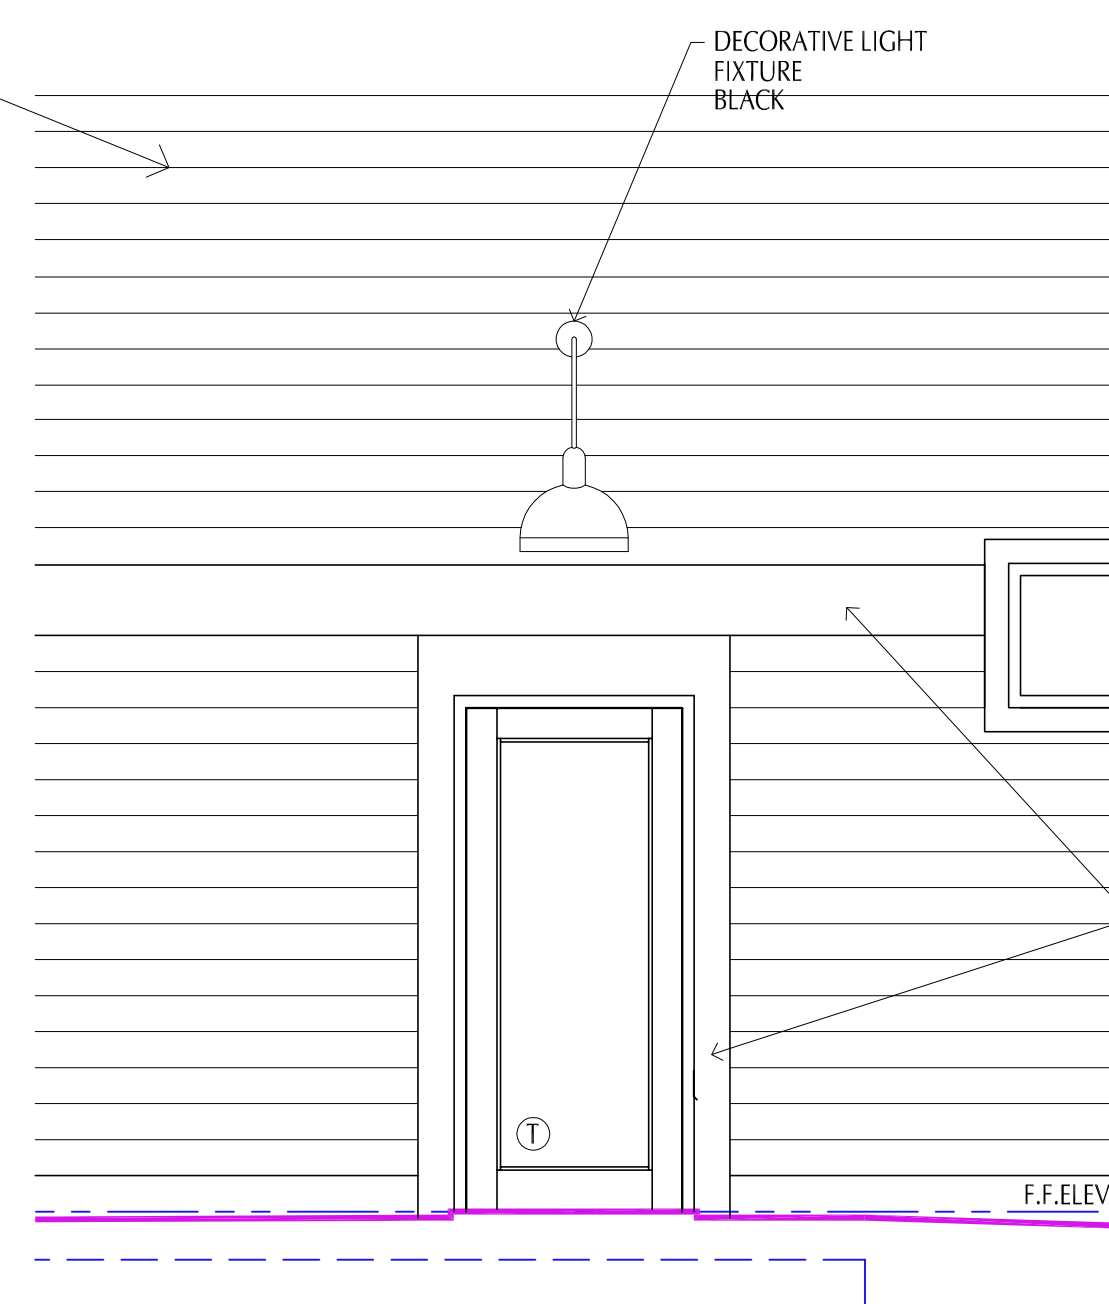


ENLARGED SOUTH ELEVATION 4
Scale 3/8" = 1'-0"

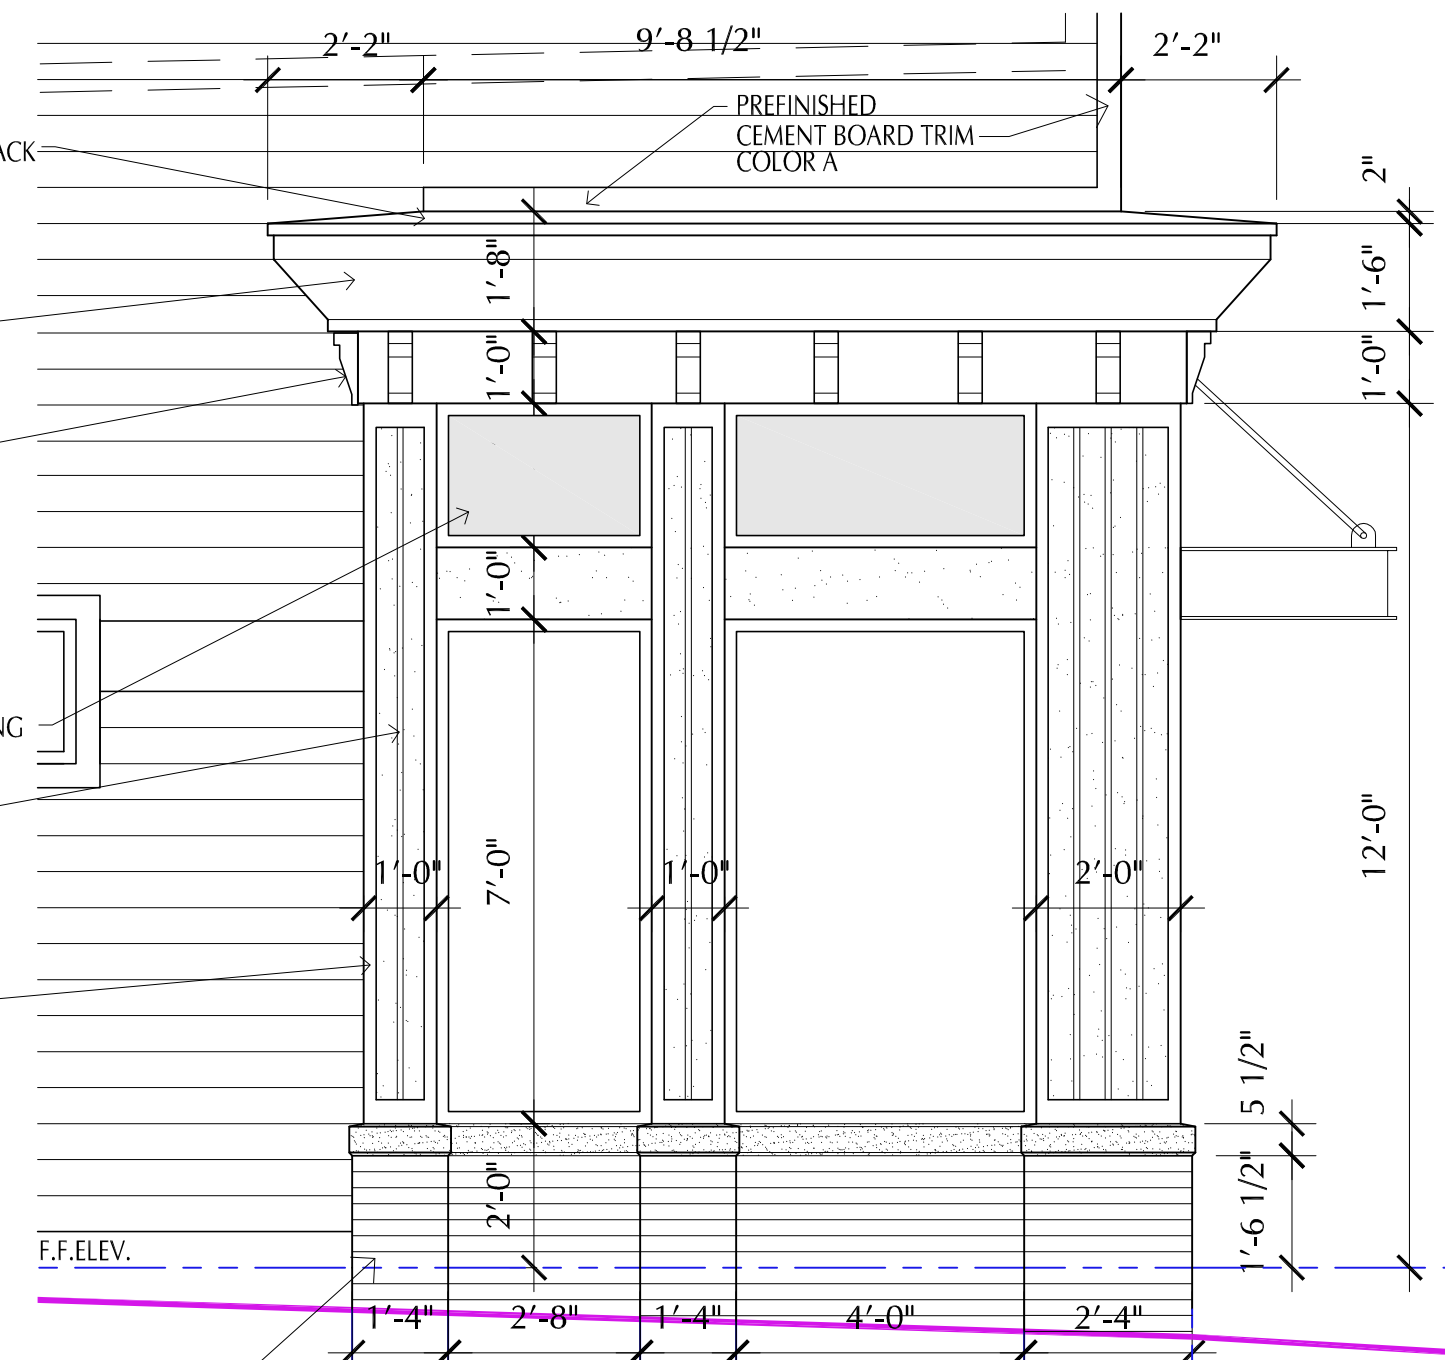

ENLARGED SOUTH ELEVATION 3
Scale 3/8" = 1'-0"

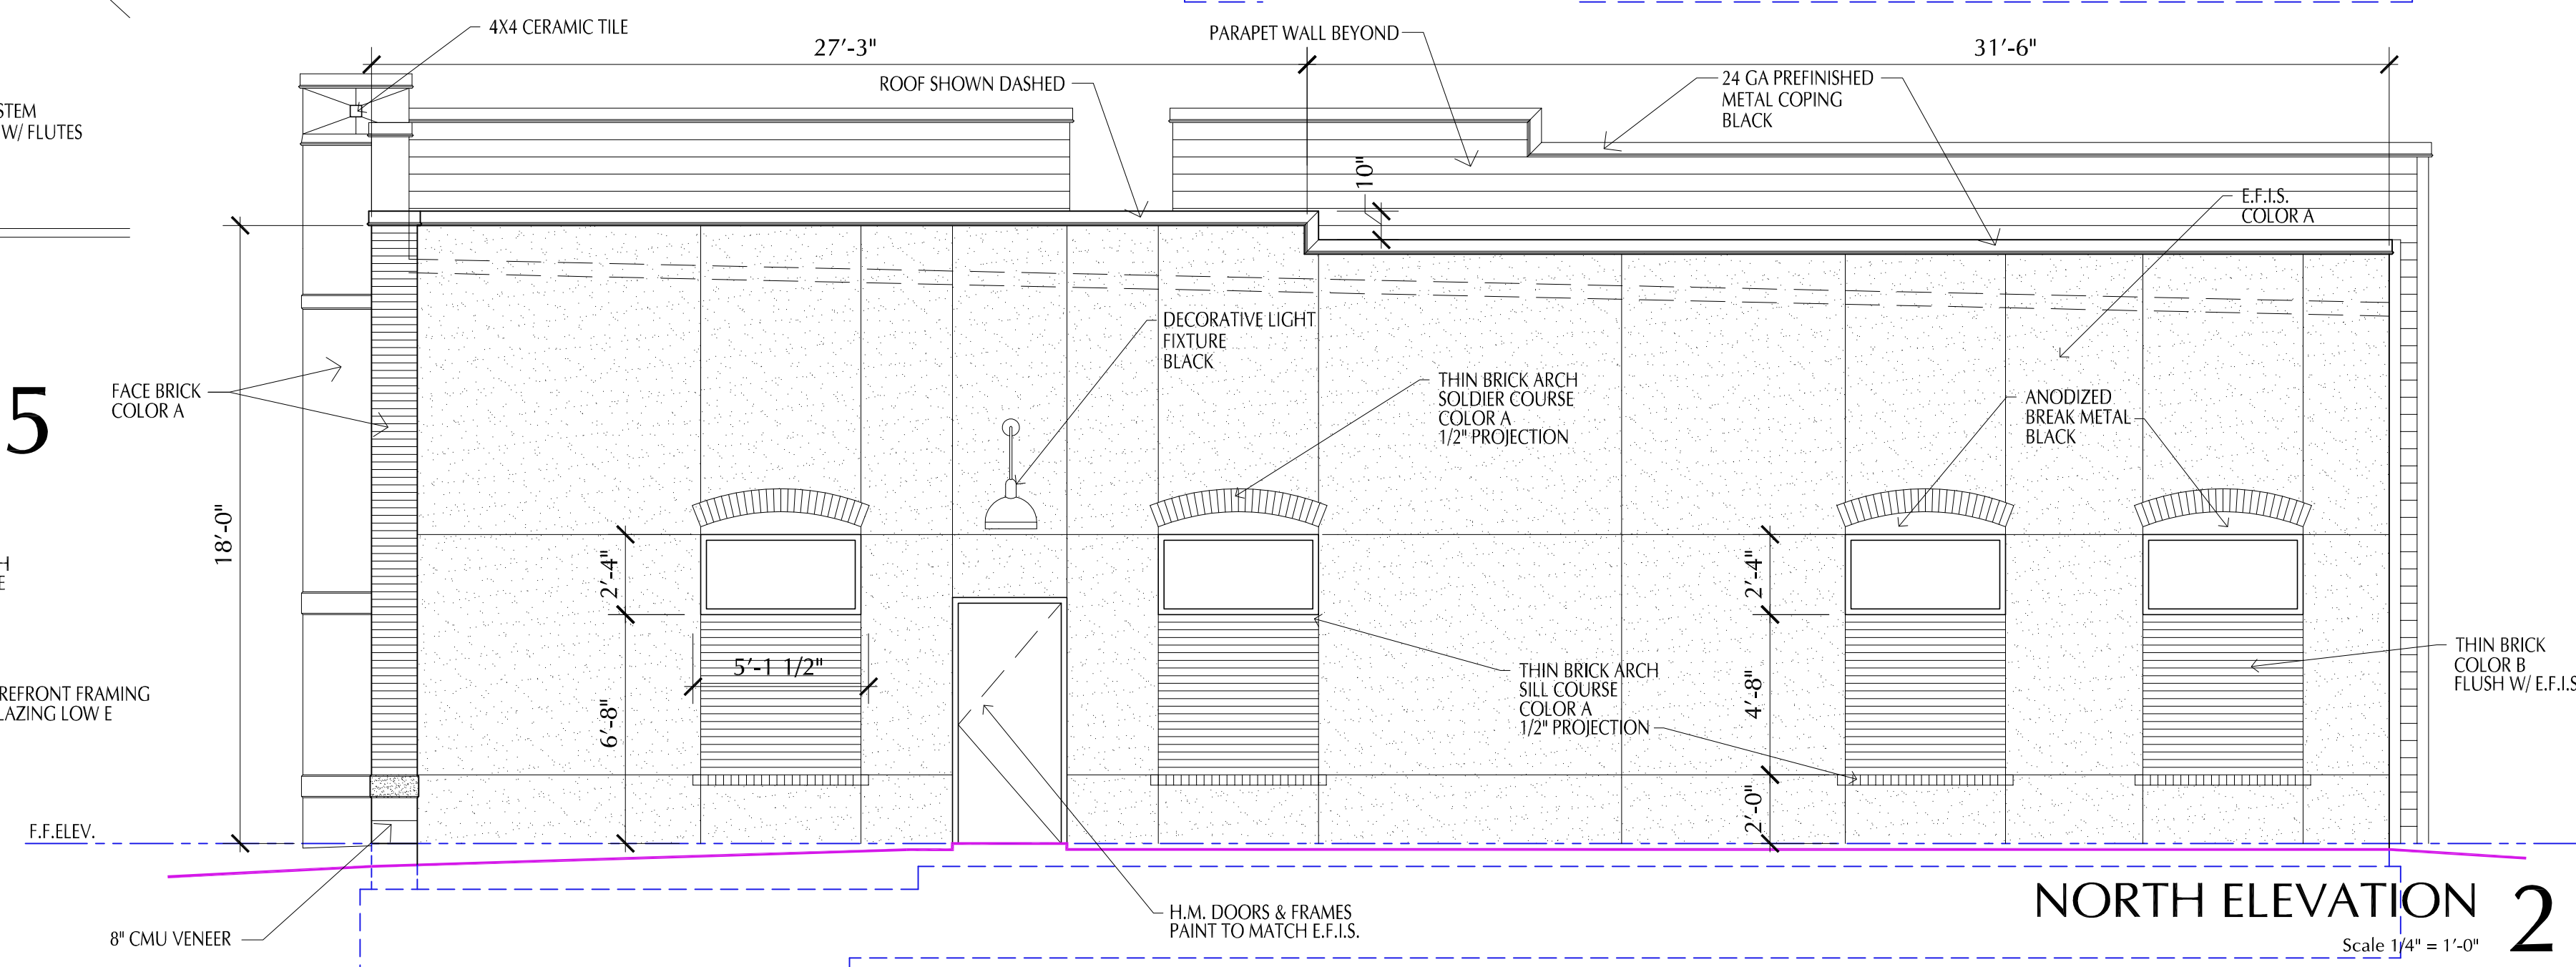

NORTH ELEVATION 2
Scale 1/4" = 1'-0"

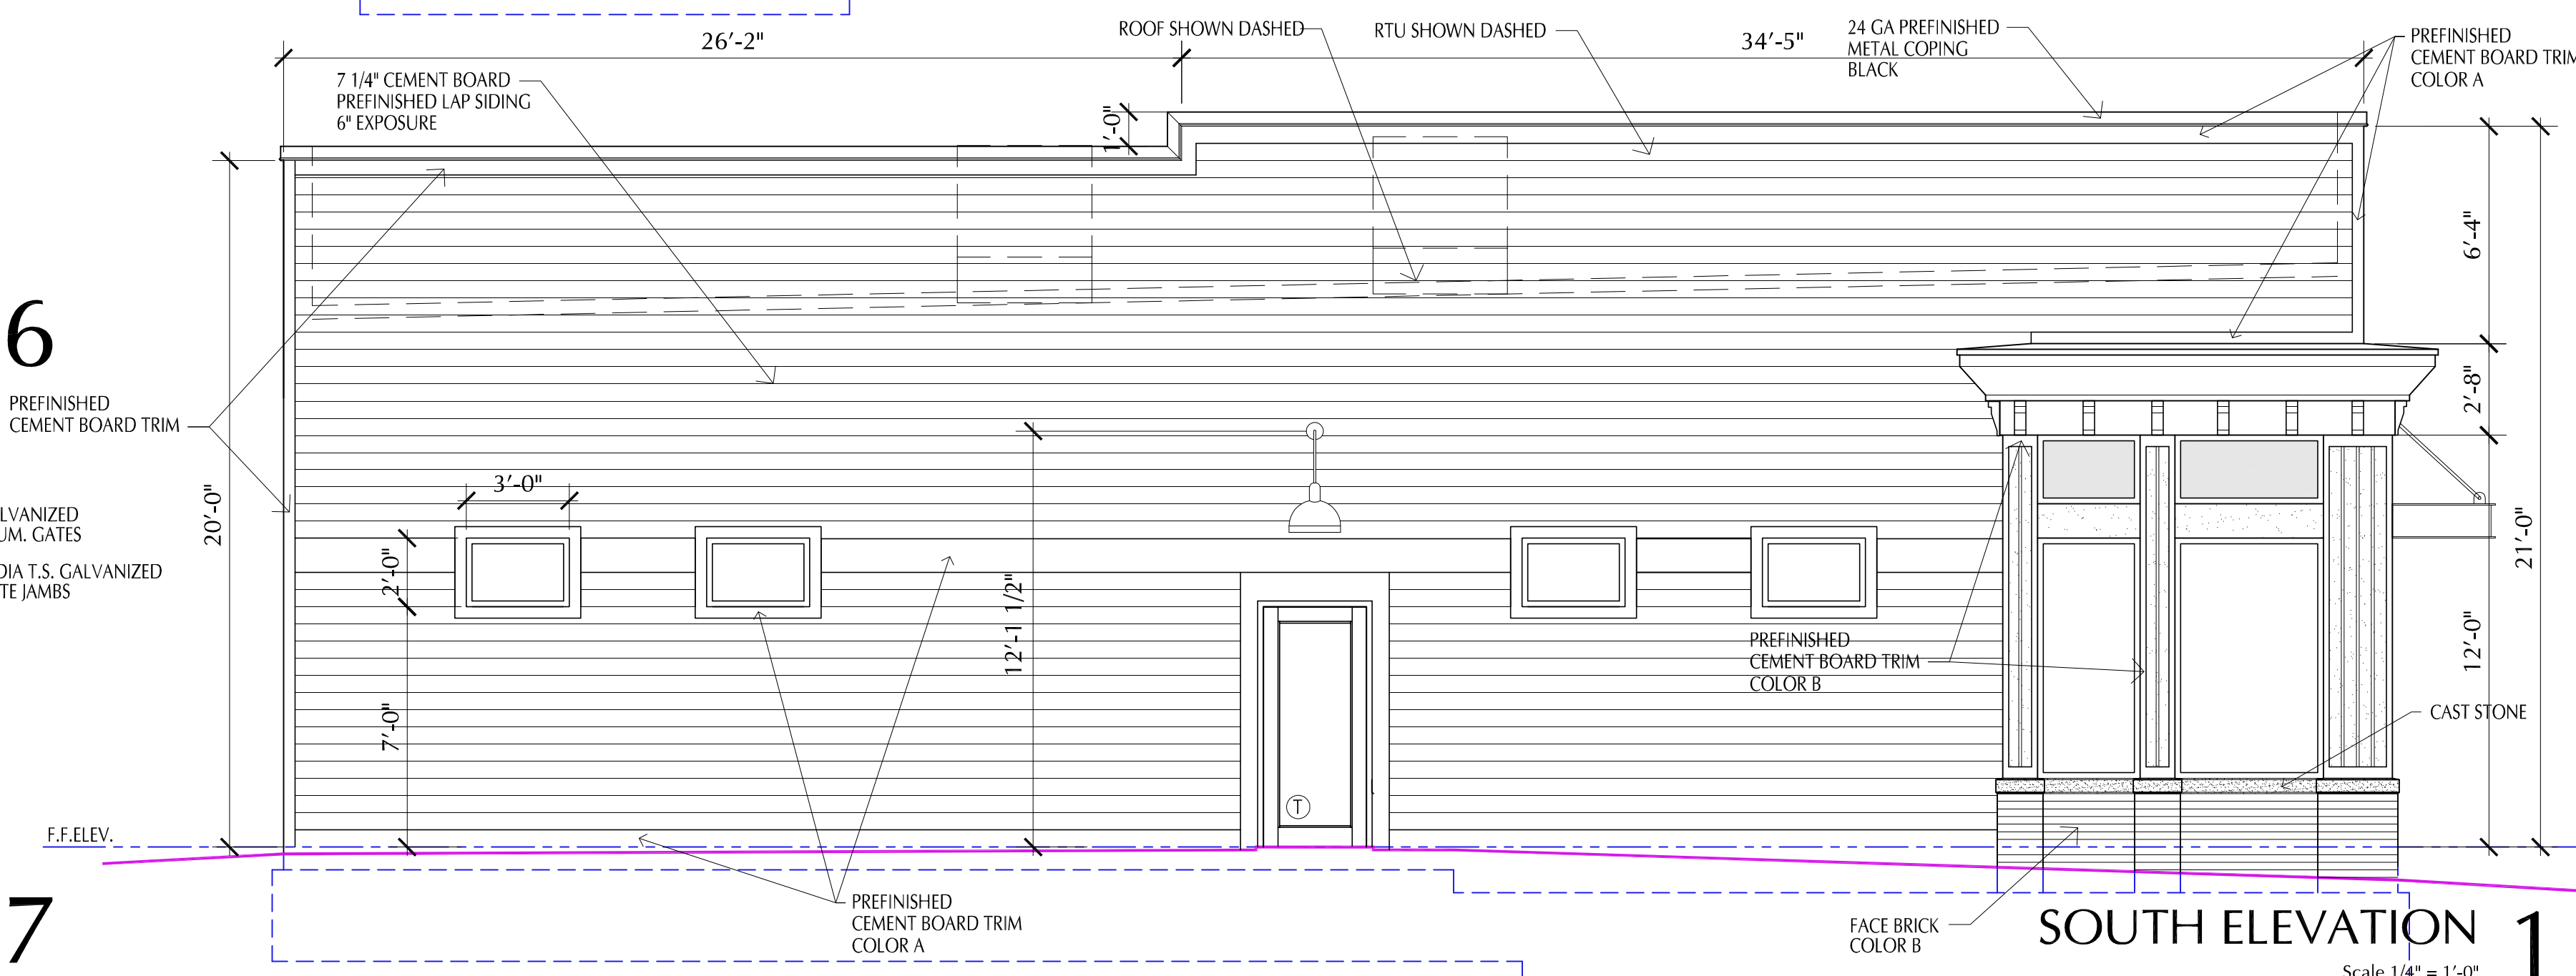

SOUTH ELEVATION 1
Scale 1/4" = 1'-0"

PLAN NOTES

NOTE:
NORTH WALL TO HAVE ARTIST PRODUCED
MURAL ART OVER PORTION OR ENTIRE WALL

NOTE:
ALL EXTERIOR DOORS & WINDOWS TO MEET AT A MIN.
2012 ENERGY CODES

STOREFRONT DOOR TO HAVE
U-FACTOR OF .77 & SHGC.40
STOREFRONT WINDOWS TO HAVE
U-FACTOR OF .38 & SHGC.40

EXTERIOR H.M. DOORS TO BE INSULATED
U-FACTOR OF .77

DISCLAIMER
CHRISTOPHER L. HERRE, AN REGISTERED ARCHITECT AND A REPRESENTATIVE OF ROSE DESIGN GROUP, INC., DO HEREBY ACCEPT PROFESSIONAL RESPONSIBILITY AS REQUIRED BY THE PROFESSIONAL REGISTRATION LAWS OF THE STATE FOR THE ARCHITECTURAL DESIGN DRAWINGS CONSISTING OF ALL SHEETS.
I HEREBY OBLIGATE RESPONSIBILITY FOR ALL OTHER DRAWINGS IN THE CONSTRUCTION DOCUMENT PACKAGE, AND I AM THE RESPONSIBILITY OF OTHER DESIGN PROFESSIONALS WHOSE SEALS AND SIGNED STATEMENTS MAY APPEAR ELSEWHERE IN THE CONSTRUCTION DOCUMENT PACKAGE.

Christopher L. Herre

STATE OF MISSOURI
CHRISTOPHER LEE HERRE
NUMBER A-5161
REGISTERED ARCHITECT

CHRISTOPHER L. HERRE - ARCHITECT
MO# A-5161

**ROSE
DESIGN
GROUP^{INC}**

ARCHITECTS ■ PLANNERS

A Division of Rose Design Build

913-782-0777 FAX: 913-782-0998
P.O. BOX 100 OLATHE, KS 66051

MISSOURI STATE CERTIFICATE OF
AUTHORITY # 2008034845 www.BuildWithRose.com



PROPOSED BUILDING FOR:
GOODVETS
420 SW LONGVIEW BLVD
LEE'S SUMMIT, JACKSON COUNTY, MO

NO.	DESCRIPTION	DATE
1	CITY COMMENT REVISIONS	08-28-18

PROJECT NUMBER 18007
DATE ISSUED: 07 / 11 / 18
SHEET NUMBER

A3.1

BUILDING ELEVATIONS