


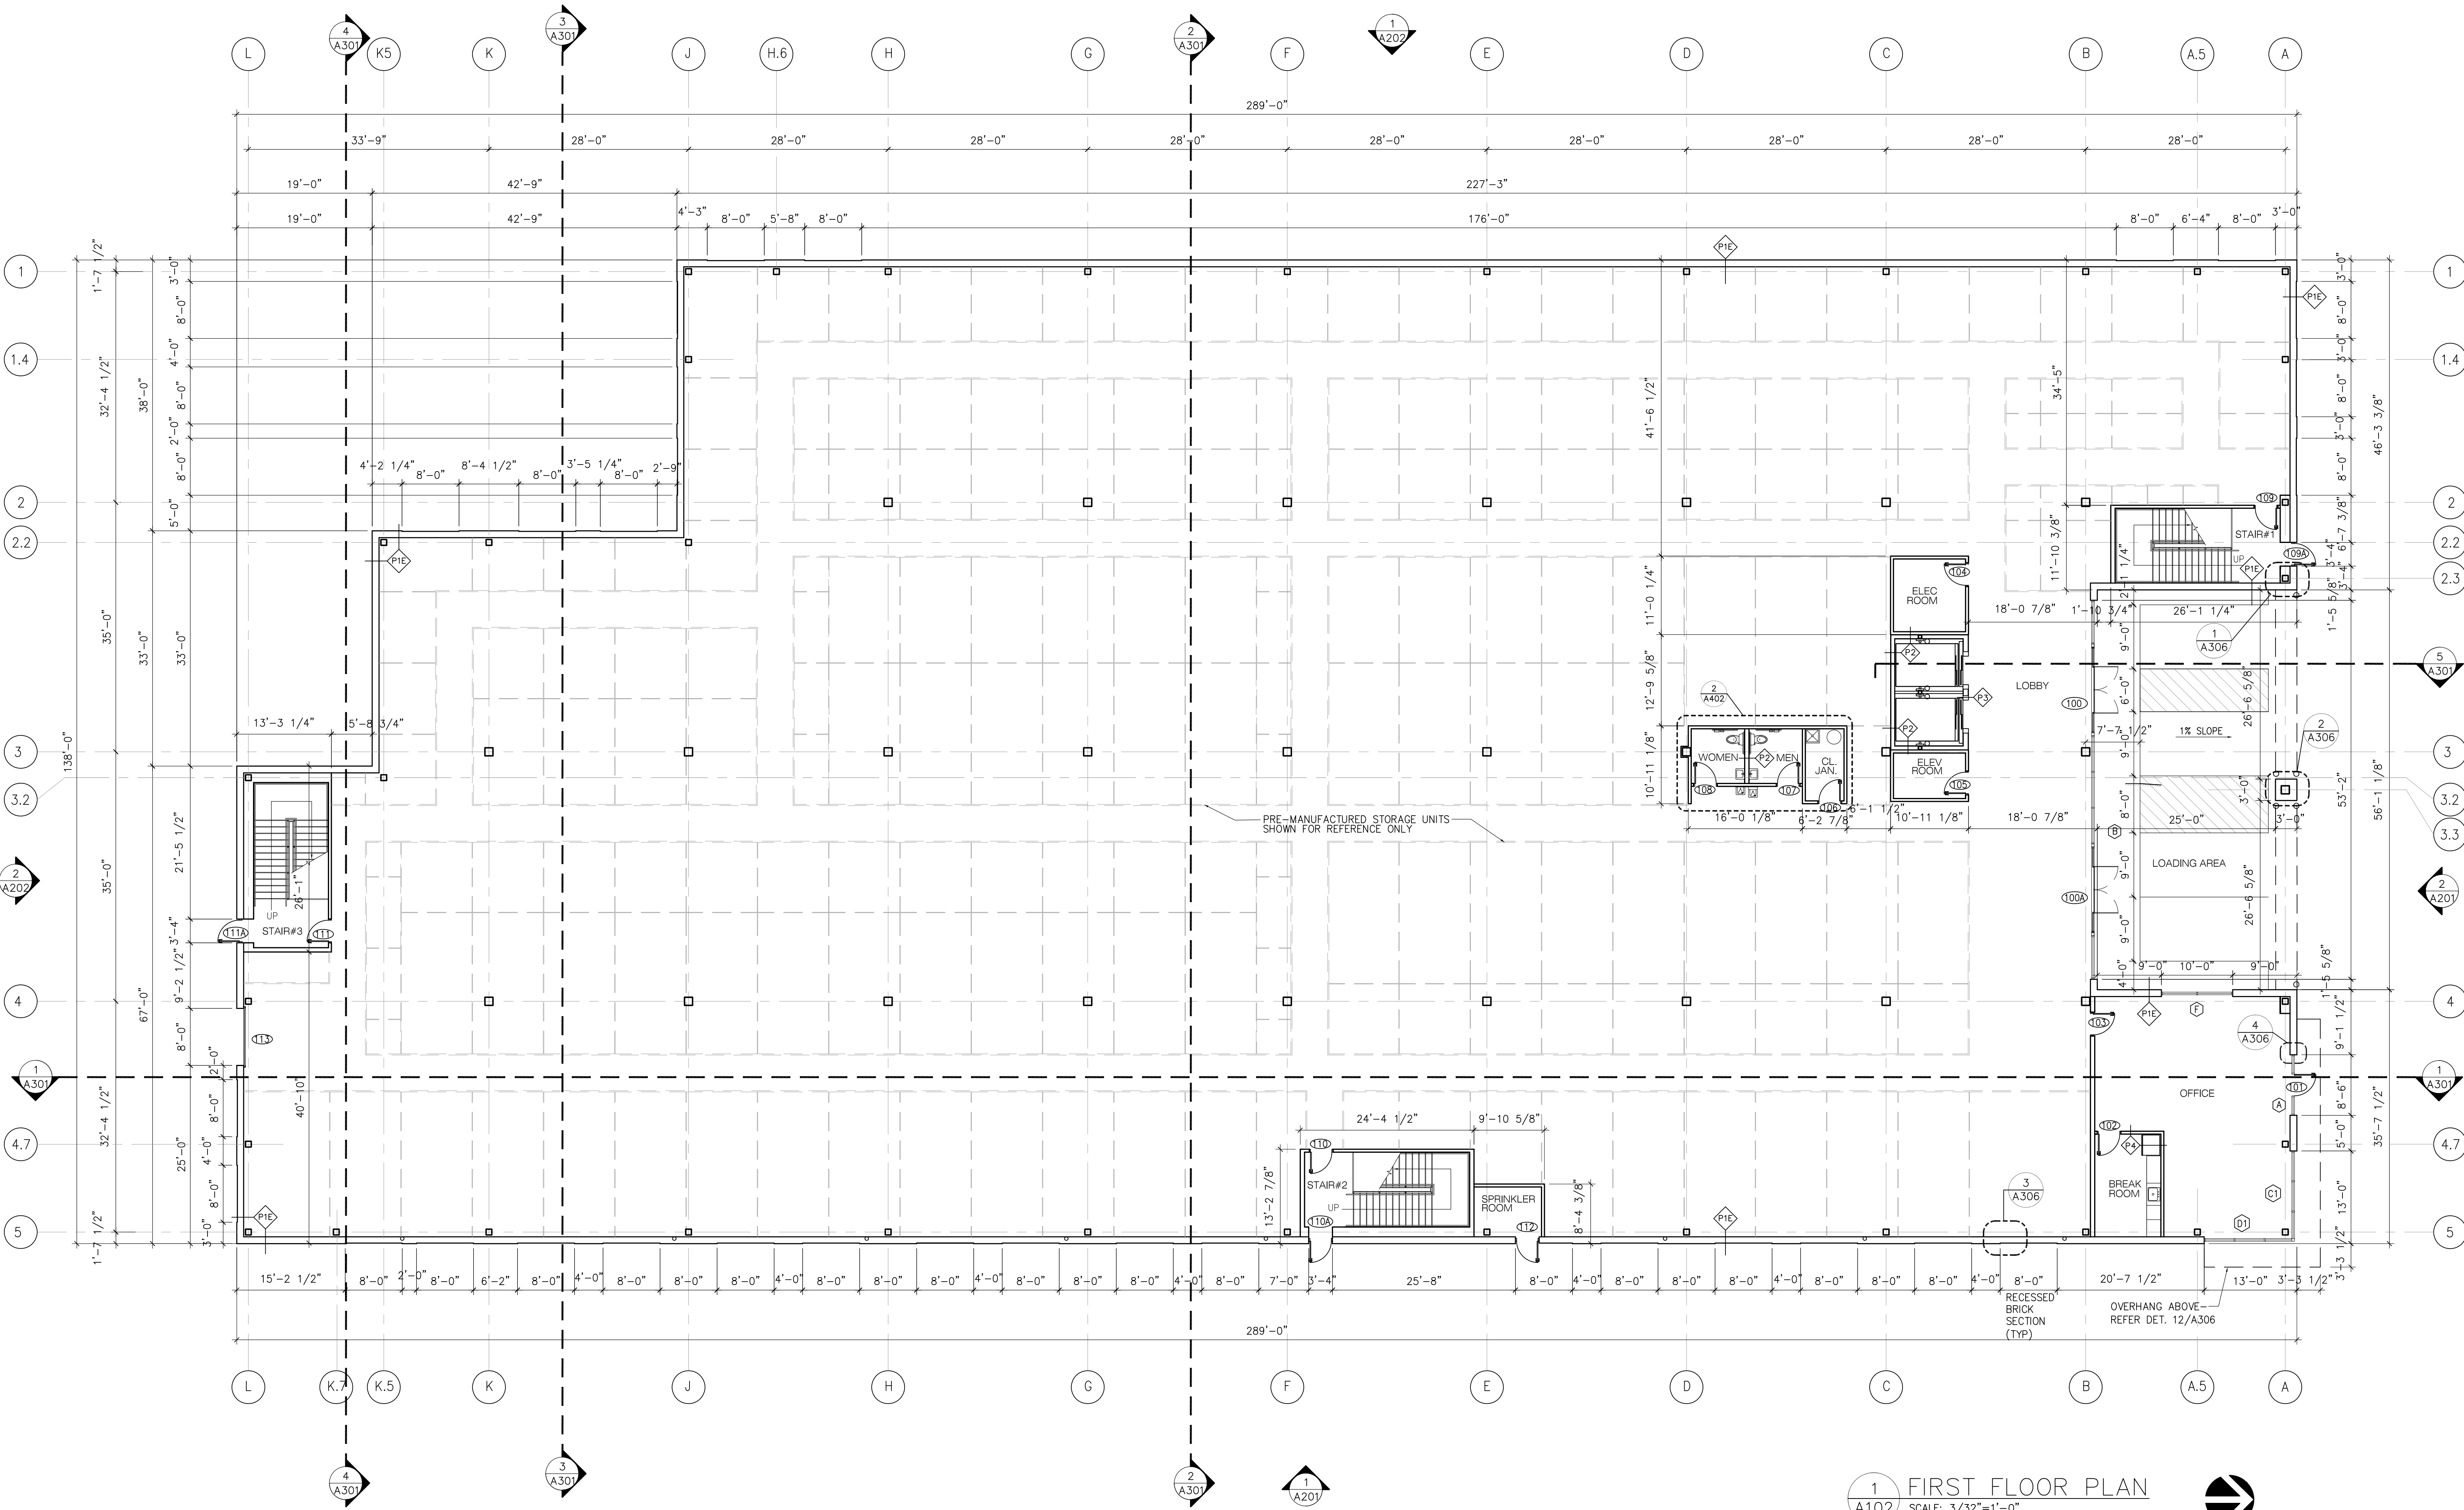


1 FIRST FLOOR PLAN
A102 SCALE: 3/32"=1'-0"

- NOTE:
- 01 REFER DRAWING A401 FOR STAIR AND ELEVATOR PLAN DETAILS
 - 02 REFER DRAWING A402 FOR DETAILED ENLARGED OFFICE/ RETAIL, RESTROOM & JANITOR'S ROOM PLANS
 - 03 REFER DRAWING A001 FOR PARTITION TYPES
 - 04 REFER STRUCTURAL DRAWINGS FOR ALL STRUCTURAL MEMBER SIZES. DO NOT SCALE.
 - 05 REFER DRAWINGS A201 AND A202 FOR HEIGHT OF RECESS IN BRICK VENEER AT FIRST FLOOR


DATE: 08/31/18
REVISION#: _____

Climate Controlled Storage Warehouse
1410 NE DOUGLAS,
LEE'S SUMMIT,
MISSOURI-64086

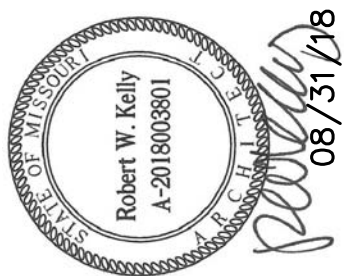

ROBERT W. KELLY
ARCHITECT
201 SOUTH CALHOUN STREET, SUITE 125-B
FORT WORTH, TEXAS 76104
817-337-5014
rob@rwkarchitect.com

Climate Controlled Storage Warehouse
1410 NE DOUGLAS,
LEE'S SUMMIT,
MISSOURI-64086

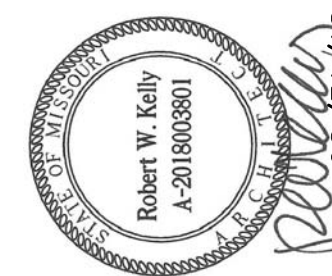


ROBERT W. KELLY
ARCHITECT
201 SOUTH CALHOUN STREET, SUITE 125-B
FORT WORTH, TEXAS 76104
817-337-5014
r@rwbkarchitect.com

SHEET NO.

A103

07 OF 24

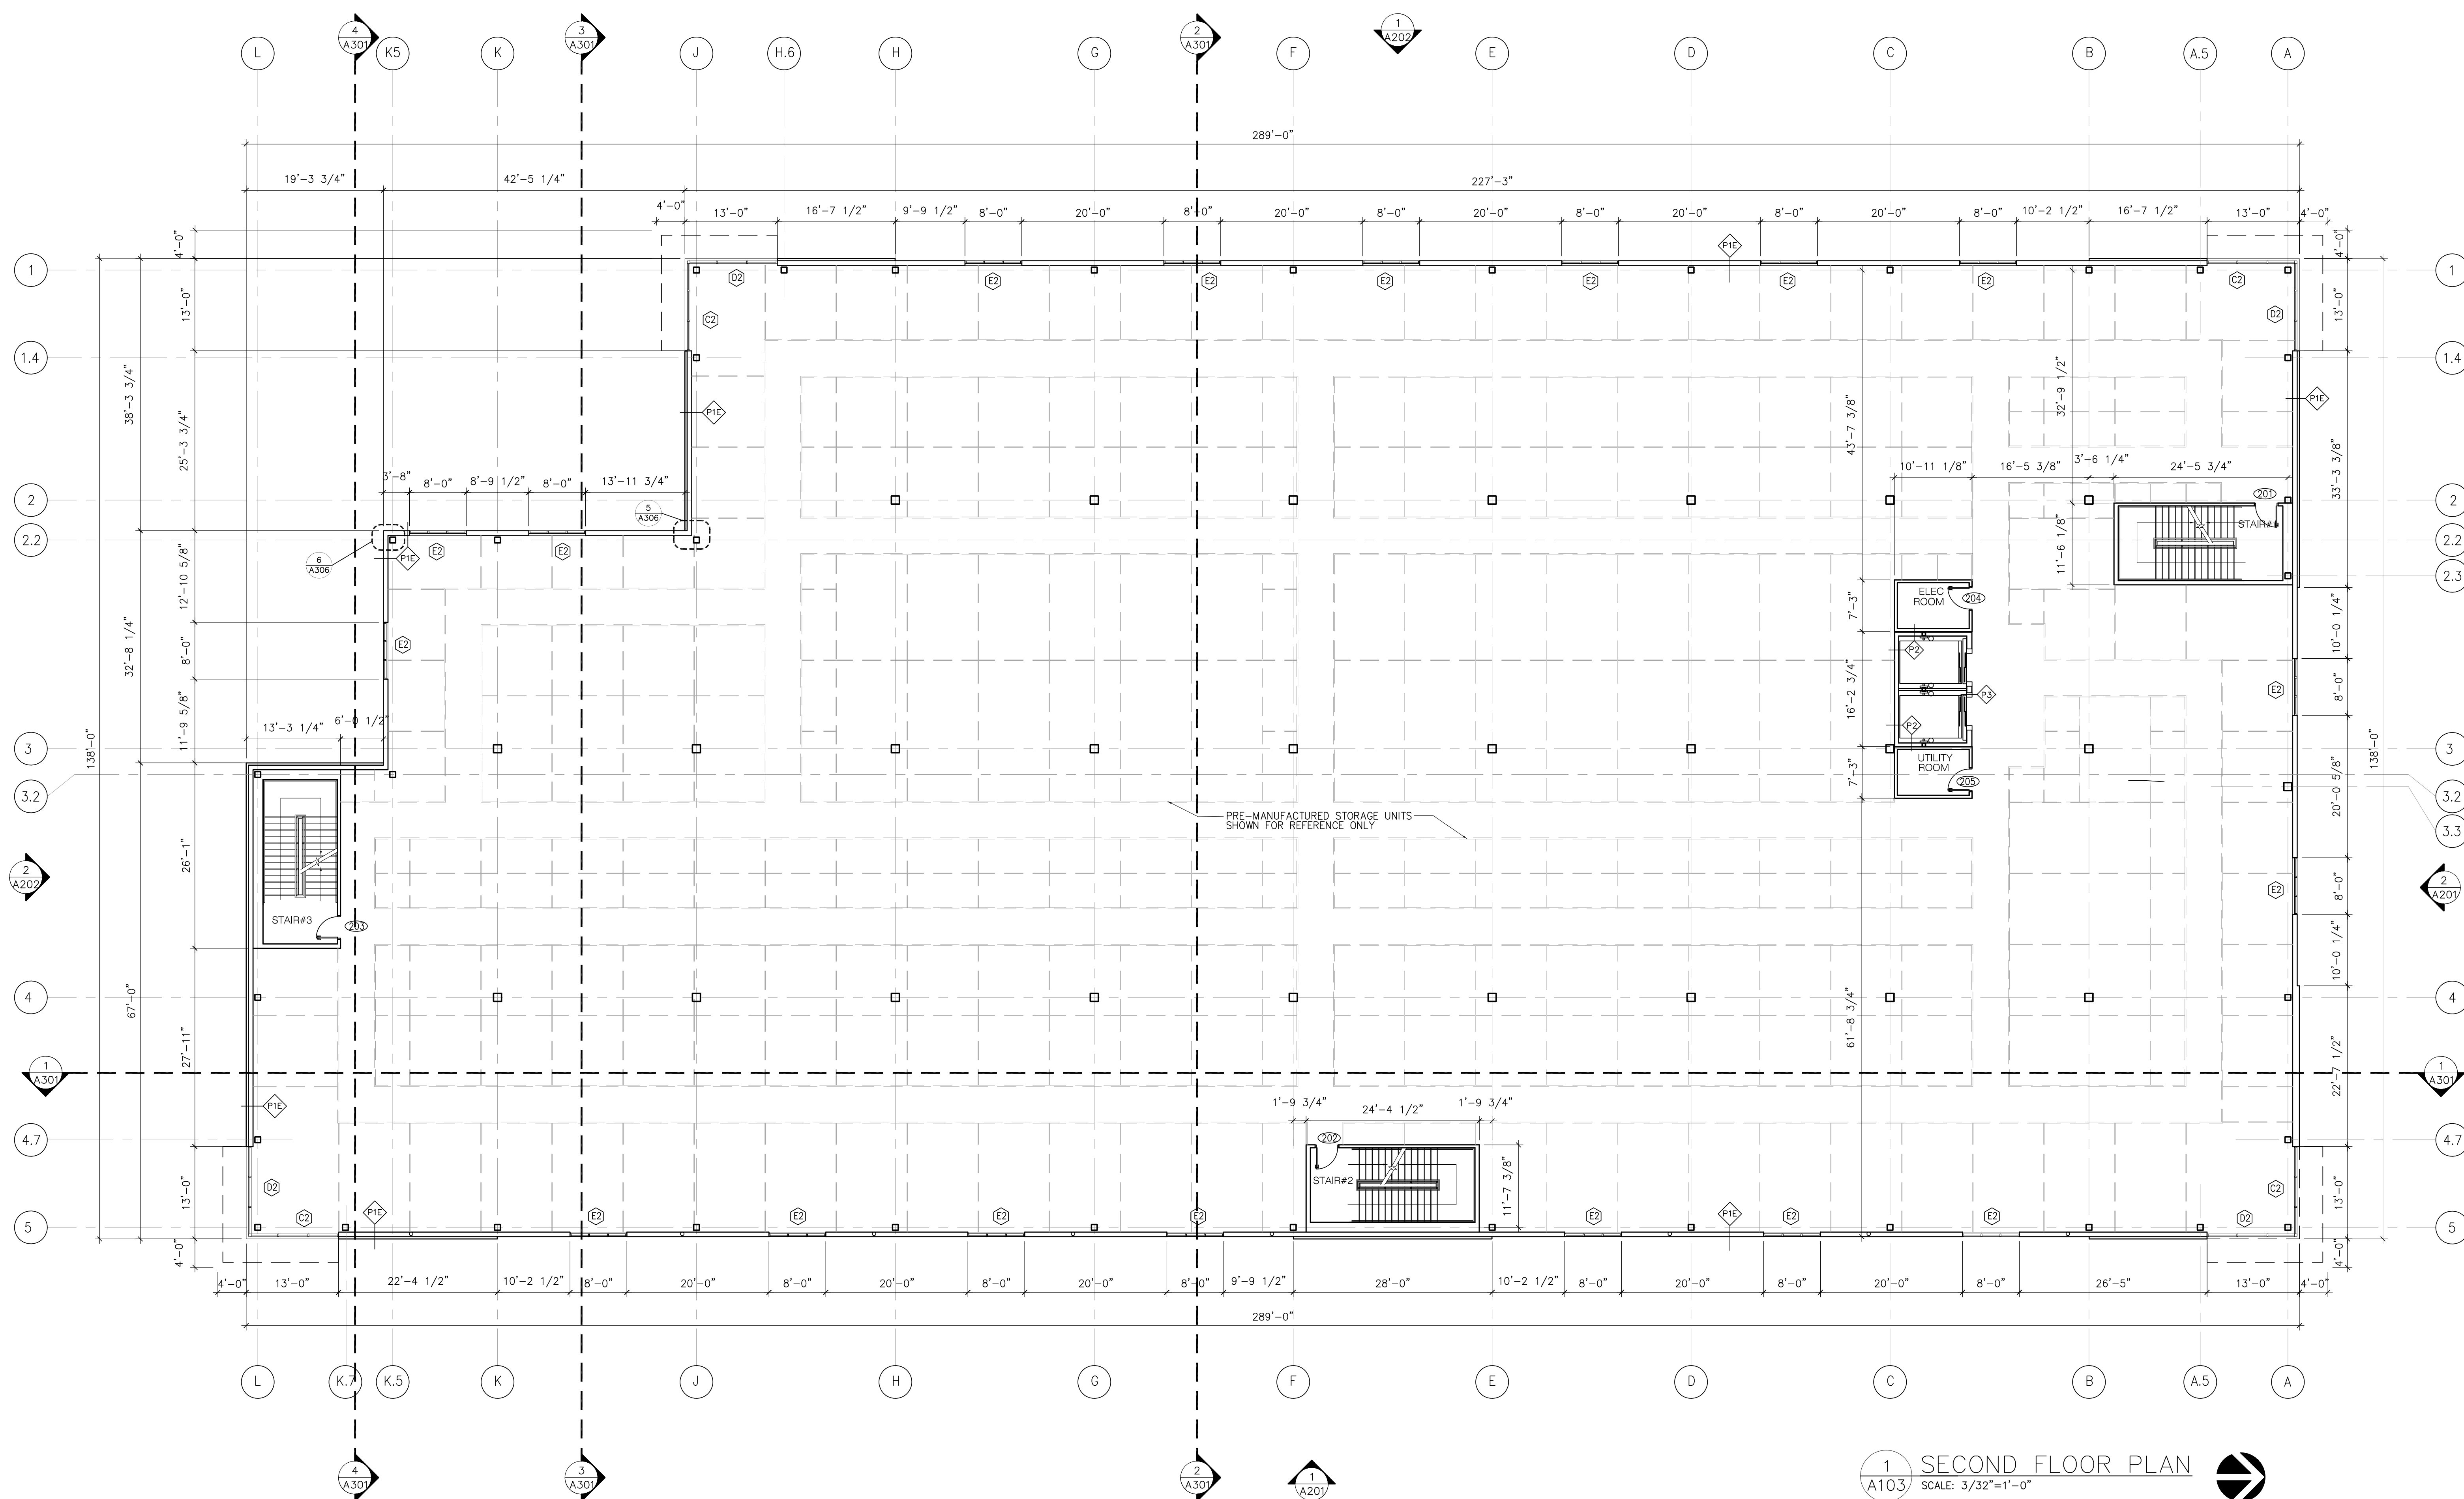


1 SECOND FLOOR PLAN
A103 SCALE: 3/32"=1'-0"



NOTE:

- 01 REFER DRAWING A401 FOR STAIR AND ELEVATOR PLAN DETAILS
- 02 REFER DRAWING A402 FOR DETAILED ENLARGED OFFICE/ RETAIL, RESTROOM & JANITOR'S ROOM PLANS
- 03 REFER DRAWING A001 FOR PARTITION TYPES
- 04 REFER STRUCTURAL DRAWINGS FOR ALL STRUCTURAL MEMBER SIZES. DO NOT SCALE.
- 05 REFER DRAWINGS A201 AND A202 FOR HEIGHT OF RECESS IN BRICK VENEER AT FIRST FLOOR

Climate Controlled Storage Warehouse
1410 NE DOUGLAS,
LEE'S SUMMIT,
MISSOURI-64086

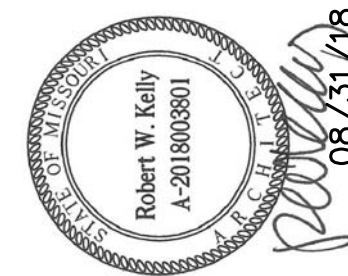


ROBERT W. KELLY
ARCHITECT
201 SOUTH CALHOUN STREET, SUITE 125-B
FORT WORTH, TEXAS 76104
817-332-5014
Bob@rwk-architect.com

SHEET NO.

A104

08 OF 24

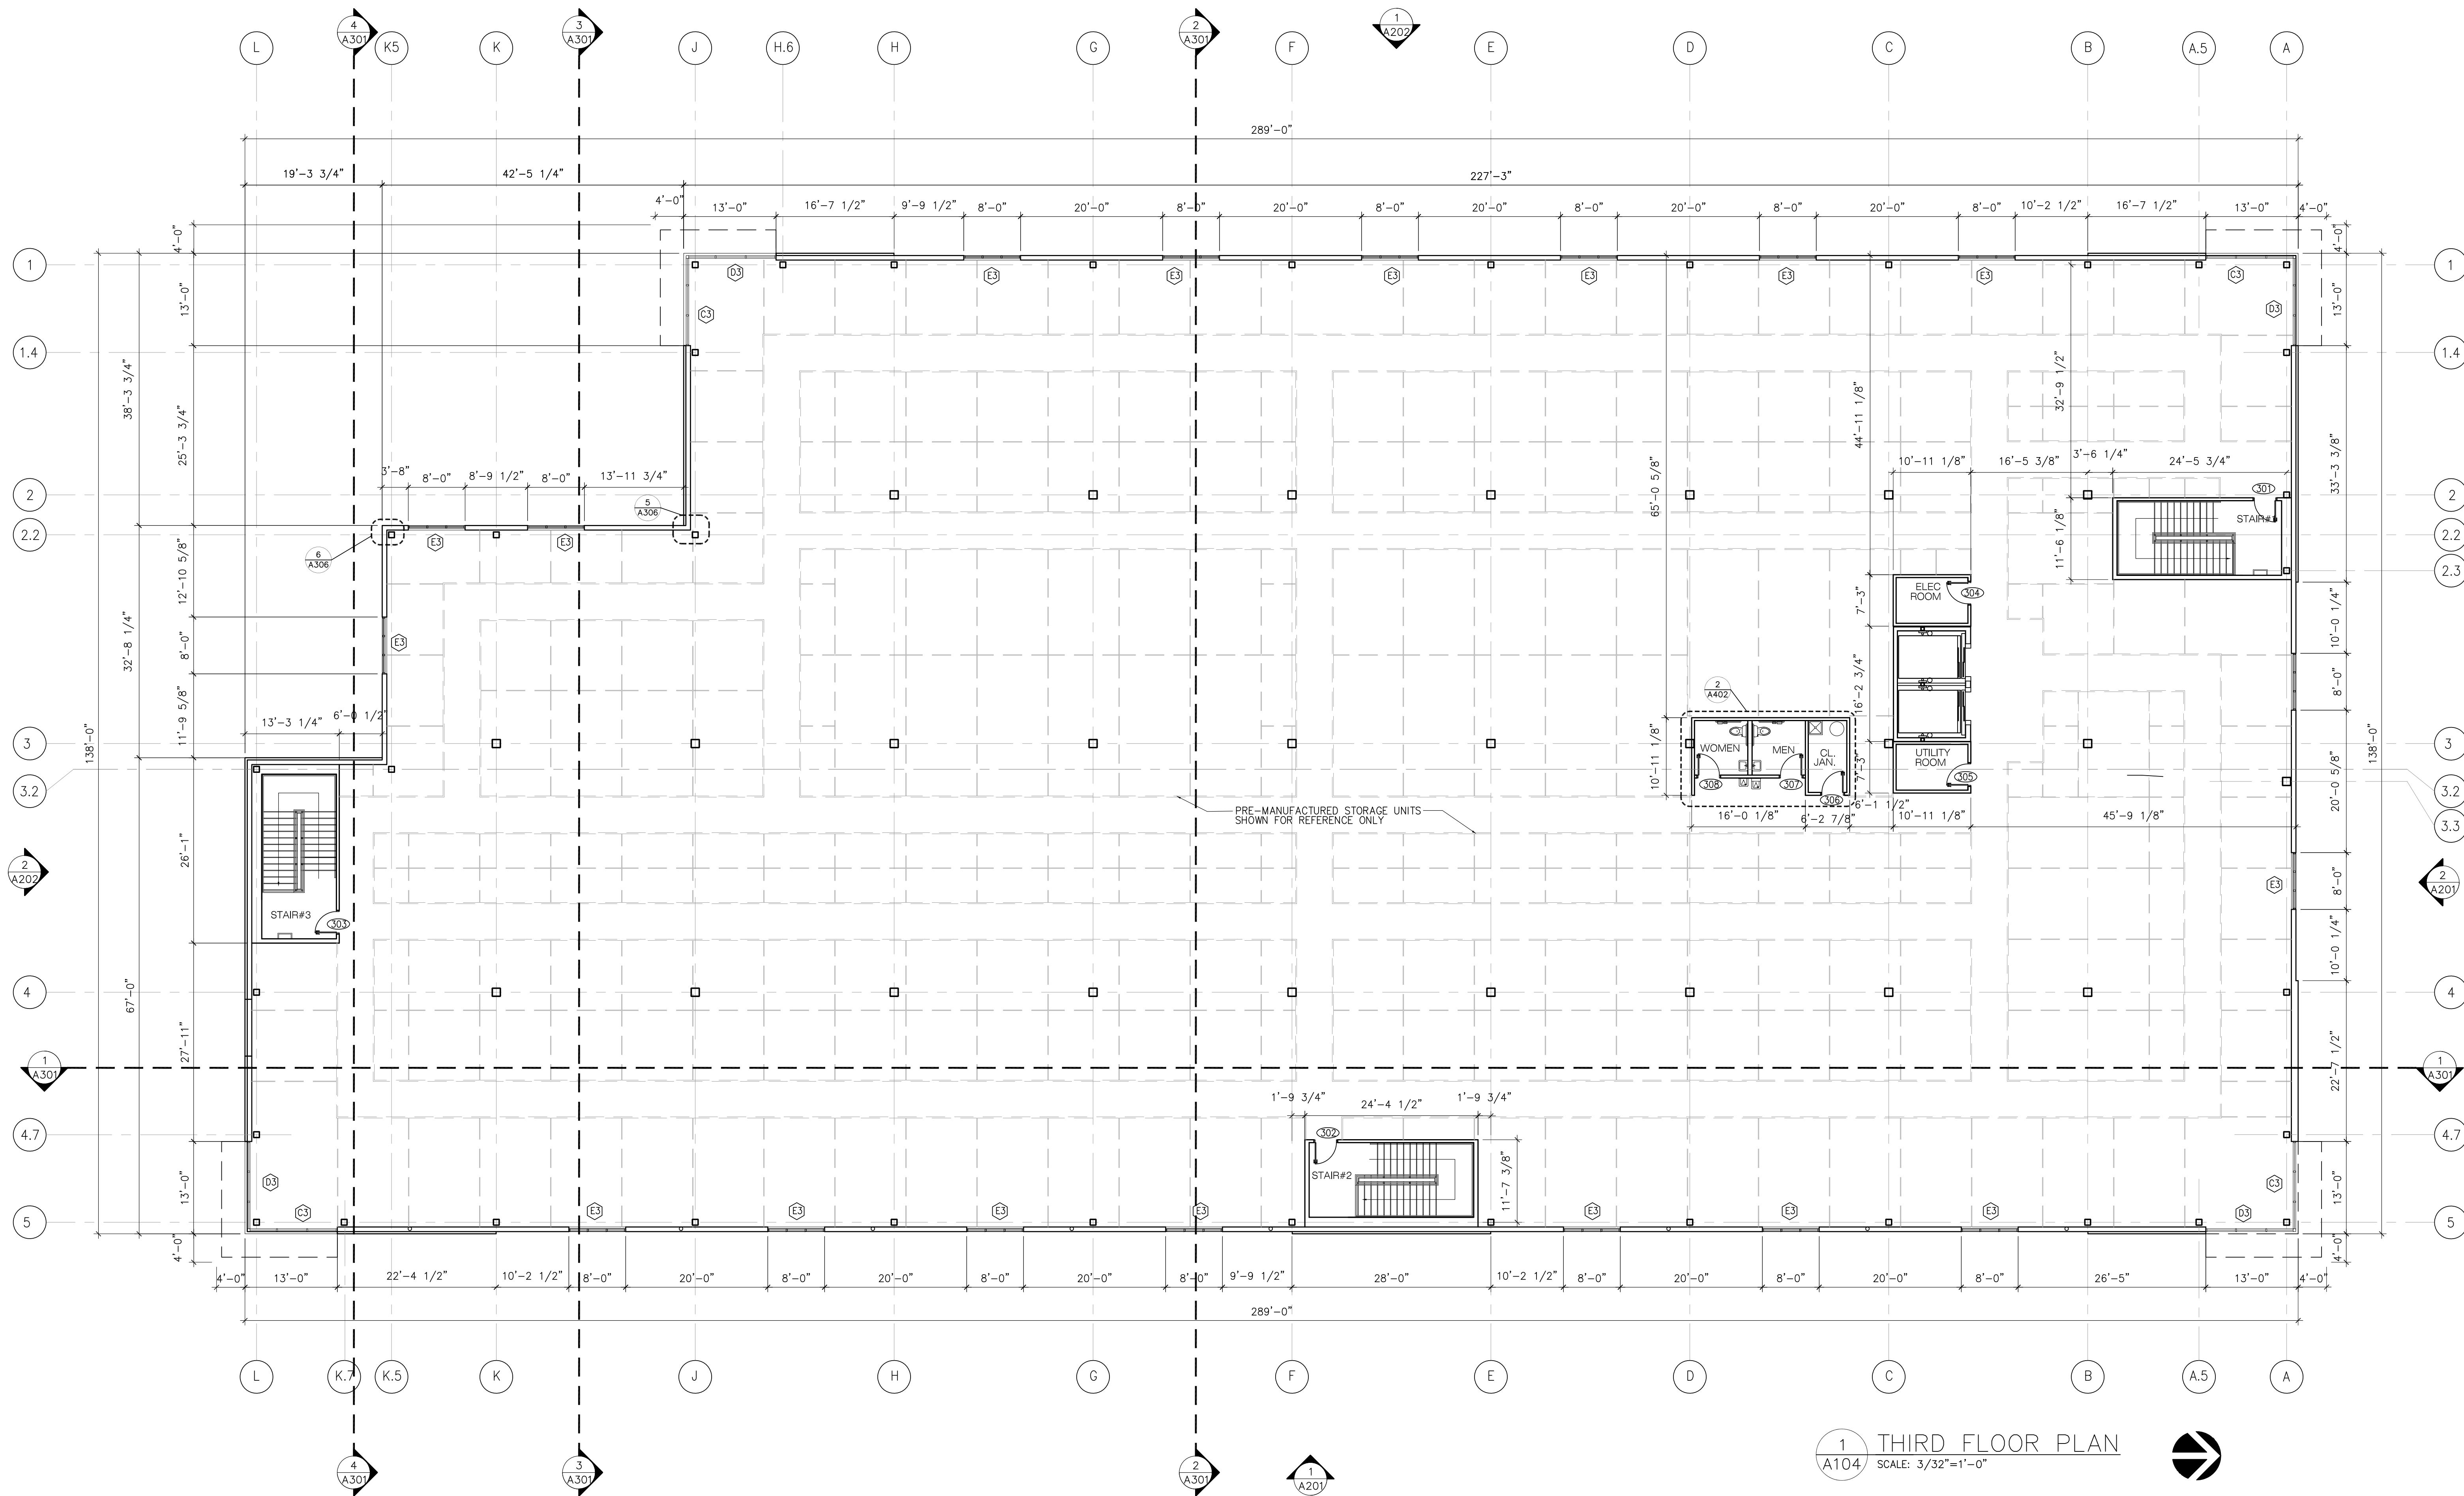


1 THIRD FLOOR PLAN
A104 SCALE: 3/32"=1'-0"

- NOTE:
- 01 REFER DRAWING A401 FOR STAIR AND ELEVATOR PLAN DETAILS
 - 02 REFER DRAWING A402 FOR DETAILED ENLARGED OFFICE/ RETAIL, RESTROOM & JANITOR'S ROOM PLANS
 - 03 REFER DRAWING A001 FOR PARTITION TYPES
 - 04 REFER STRUCTURAL DRAWINGS FOR ALL STRUCTURAL MEMBER SIZES. DO NOT SCALE.
 - 05 REFER DRAWINGS A201 AND A202 FOR HEIGHT OF RECESS IN BRICK VENEER AT FIRST FLOOR

2 TYPICAL ROOF HATCH & LADDER DETAIL
A105 SCALE: 3/4"=1'-0"

Climate Controlled Storage Warehouse
1410 NE DOUGLAS, LEE'S SUMMIT, MISSOURI-64086

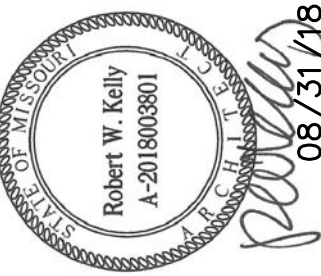


ROBERT W. KELLY
ARCHITECT
201 SOUTH CALHOUN STREET, SUITE 125-B
FORT WORTH, TEXAS 76104
817-337-5014
r@rllwarchitecture.com


SHEET NO.


A201

10 OF 24

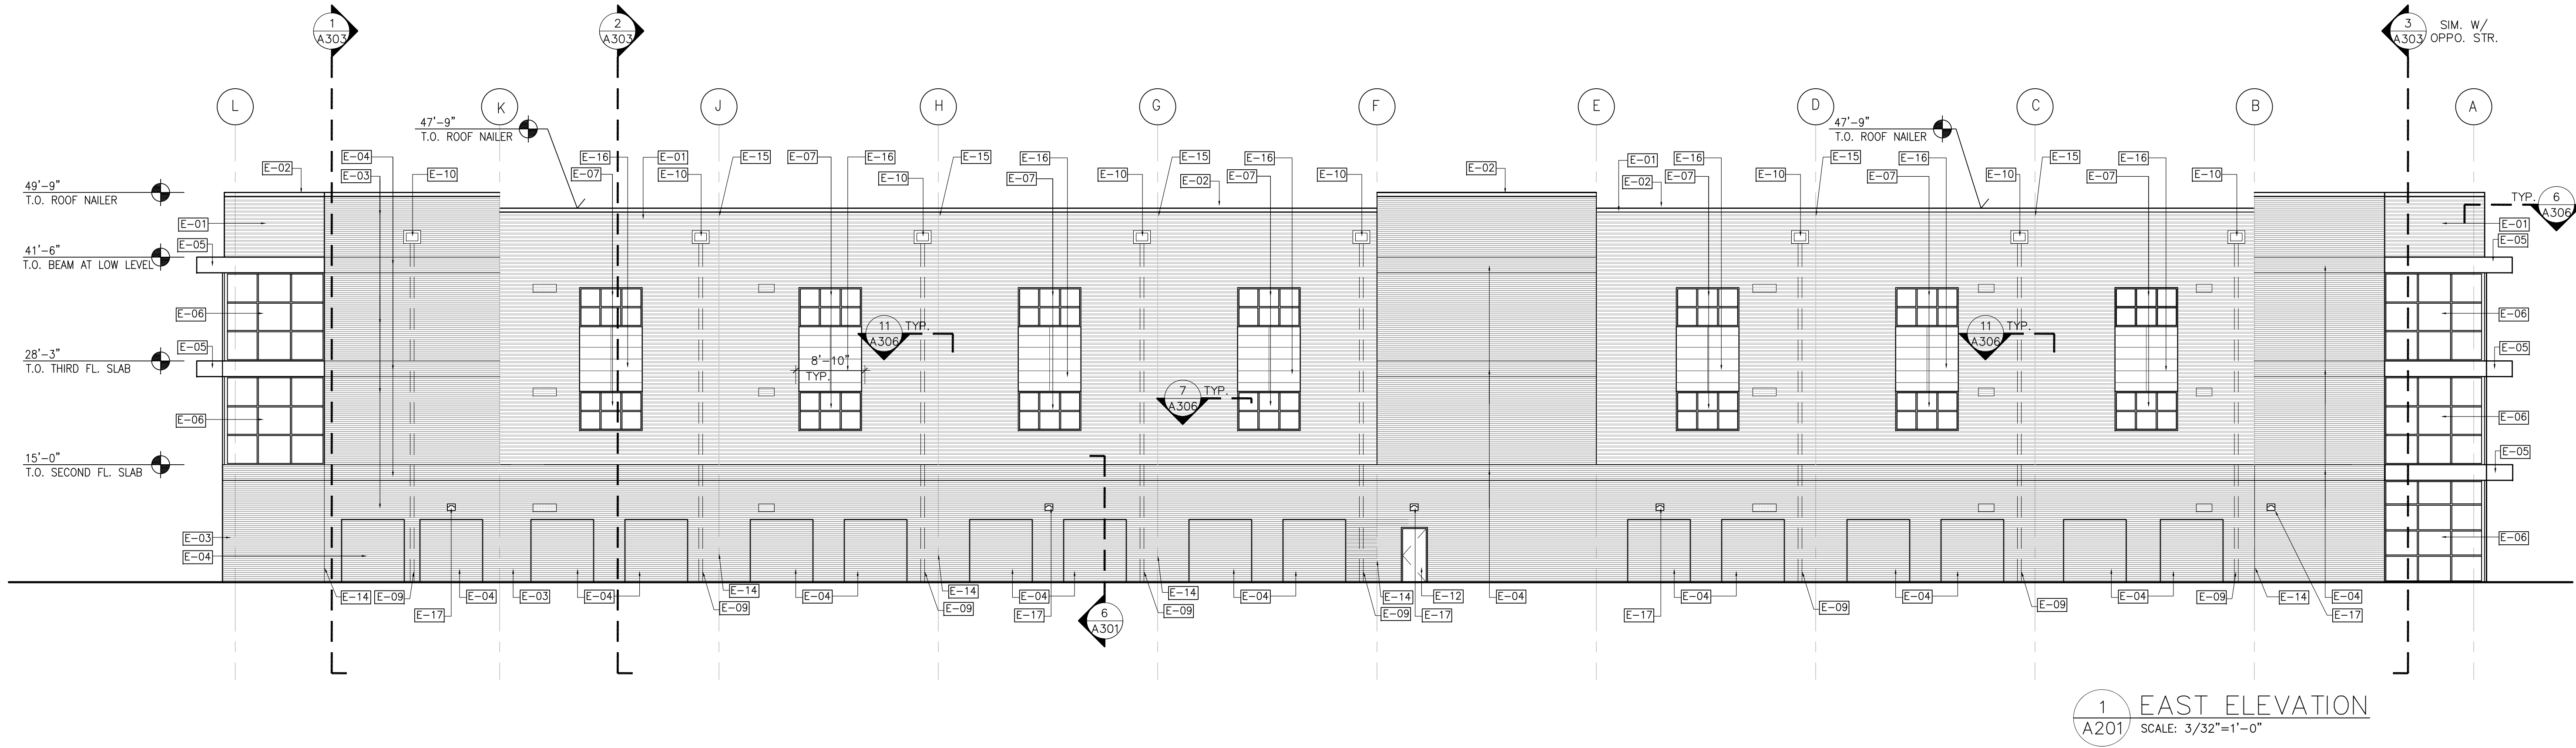


EXTERIOR ELEVATION NOTES	
E-01	PREFINISHED MBCI MASTERLINE-16 WALL PANEL SYSTEM- COLOR-P1 (TBD) SUBMIT SHOP DRGS.
E-02	PREFINISHED METAL COPING TO MATCH MBCI WALL PANEL
E-03	KING SIZE BRICK VENEER- COLOR-B1 (TBD)
E-04	KING SIZE BRICK VENEER- COLOR-B2 (TBD)
E-05	CANTILEVER AWNING WITH NICHHA TUFF BLOCK PANEL FINISH & VENTED SOFFIT - REFER DETAILS (SUBMIT SHOP DRGS)
E-06	KAWNEER TRI-FAB STOREFRONT 451 WITH 2"x4-1/2" DEEP MULLIONS REFER 1/A601 (COLOR: TBD)-SUBMIT SHOP DRGS.
E-07	KAWNEER TRI-FAB STOREFRONT 451 WINDOWS (COLOR: TBD) REFER 1/A601 SUBMIT SHOP DRGS.
E-08	AUTOMATIC SLIDING STOREFRONT DOOR SYSTEM PER SCHEDULE REFER 2/ A601- SUBMIT SHOP DRGS (COLOR: TBD)
E-09	INTERIOR ROOF DRAIN LOCATION BEYOND- SHOWN DASHED CONNECT TO STORM WATER DRAIN PER CIVIL DRGS
E-10	OVERFLOW ROOF SCUPPER- FLASH ALL AROUND- COLOR TO MATCH ADJ SURFACE REFER 5&9/A305
E-11	INSULATED OVERHEAD ROLL UP DOOR (COLOR: TBD)
E-12	INSULATED PAINTED METAL EXTERIOR DOOR (COLOR: TBD)
E-13	EXTERIOR DECORATIVE LIGHT SCONCE PER ELECTRICAL DRGS MOUNT BOTTOM OF FIXTURE AT 7'-0" A.F.F.
E-14	CONTROL JOINT IN BRICK FACE
E-15	METAL PANEL JOINT LOCATION- REFER 11/A306
E-16	NICHHA TUFF BLOCK WALL PANEL AWP-18181 (COLOR: TBD)
E-17	EXTERIOR LIGHT WALL PACK PER ELECTRICAL DRGS MOUNT BOTTOM OF FIXTURE AT 10'-0" A.F.F.
E-18	24X12 OUTSIDE AIR LOUVER REFER ELEVATIONS & MECHANICAL DRAWINGS
E-19	36X12 RELIEF AIR LOUVER. REFER ELEVATIONS & MECHANICAL DRAWINGS

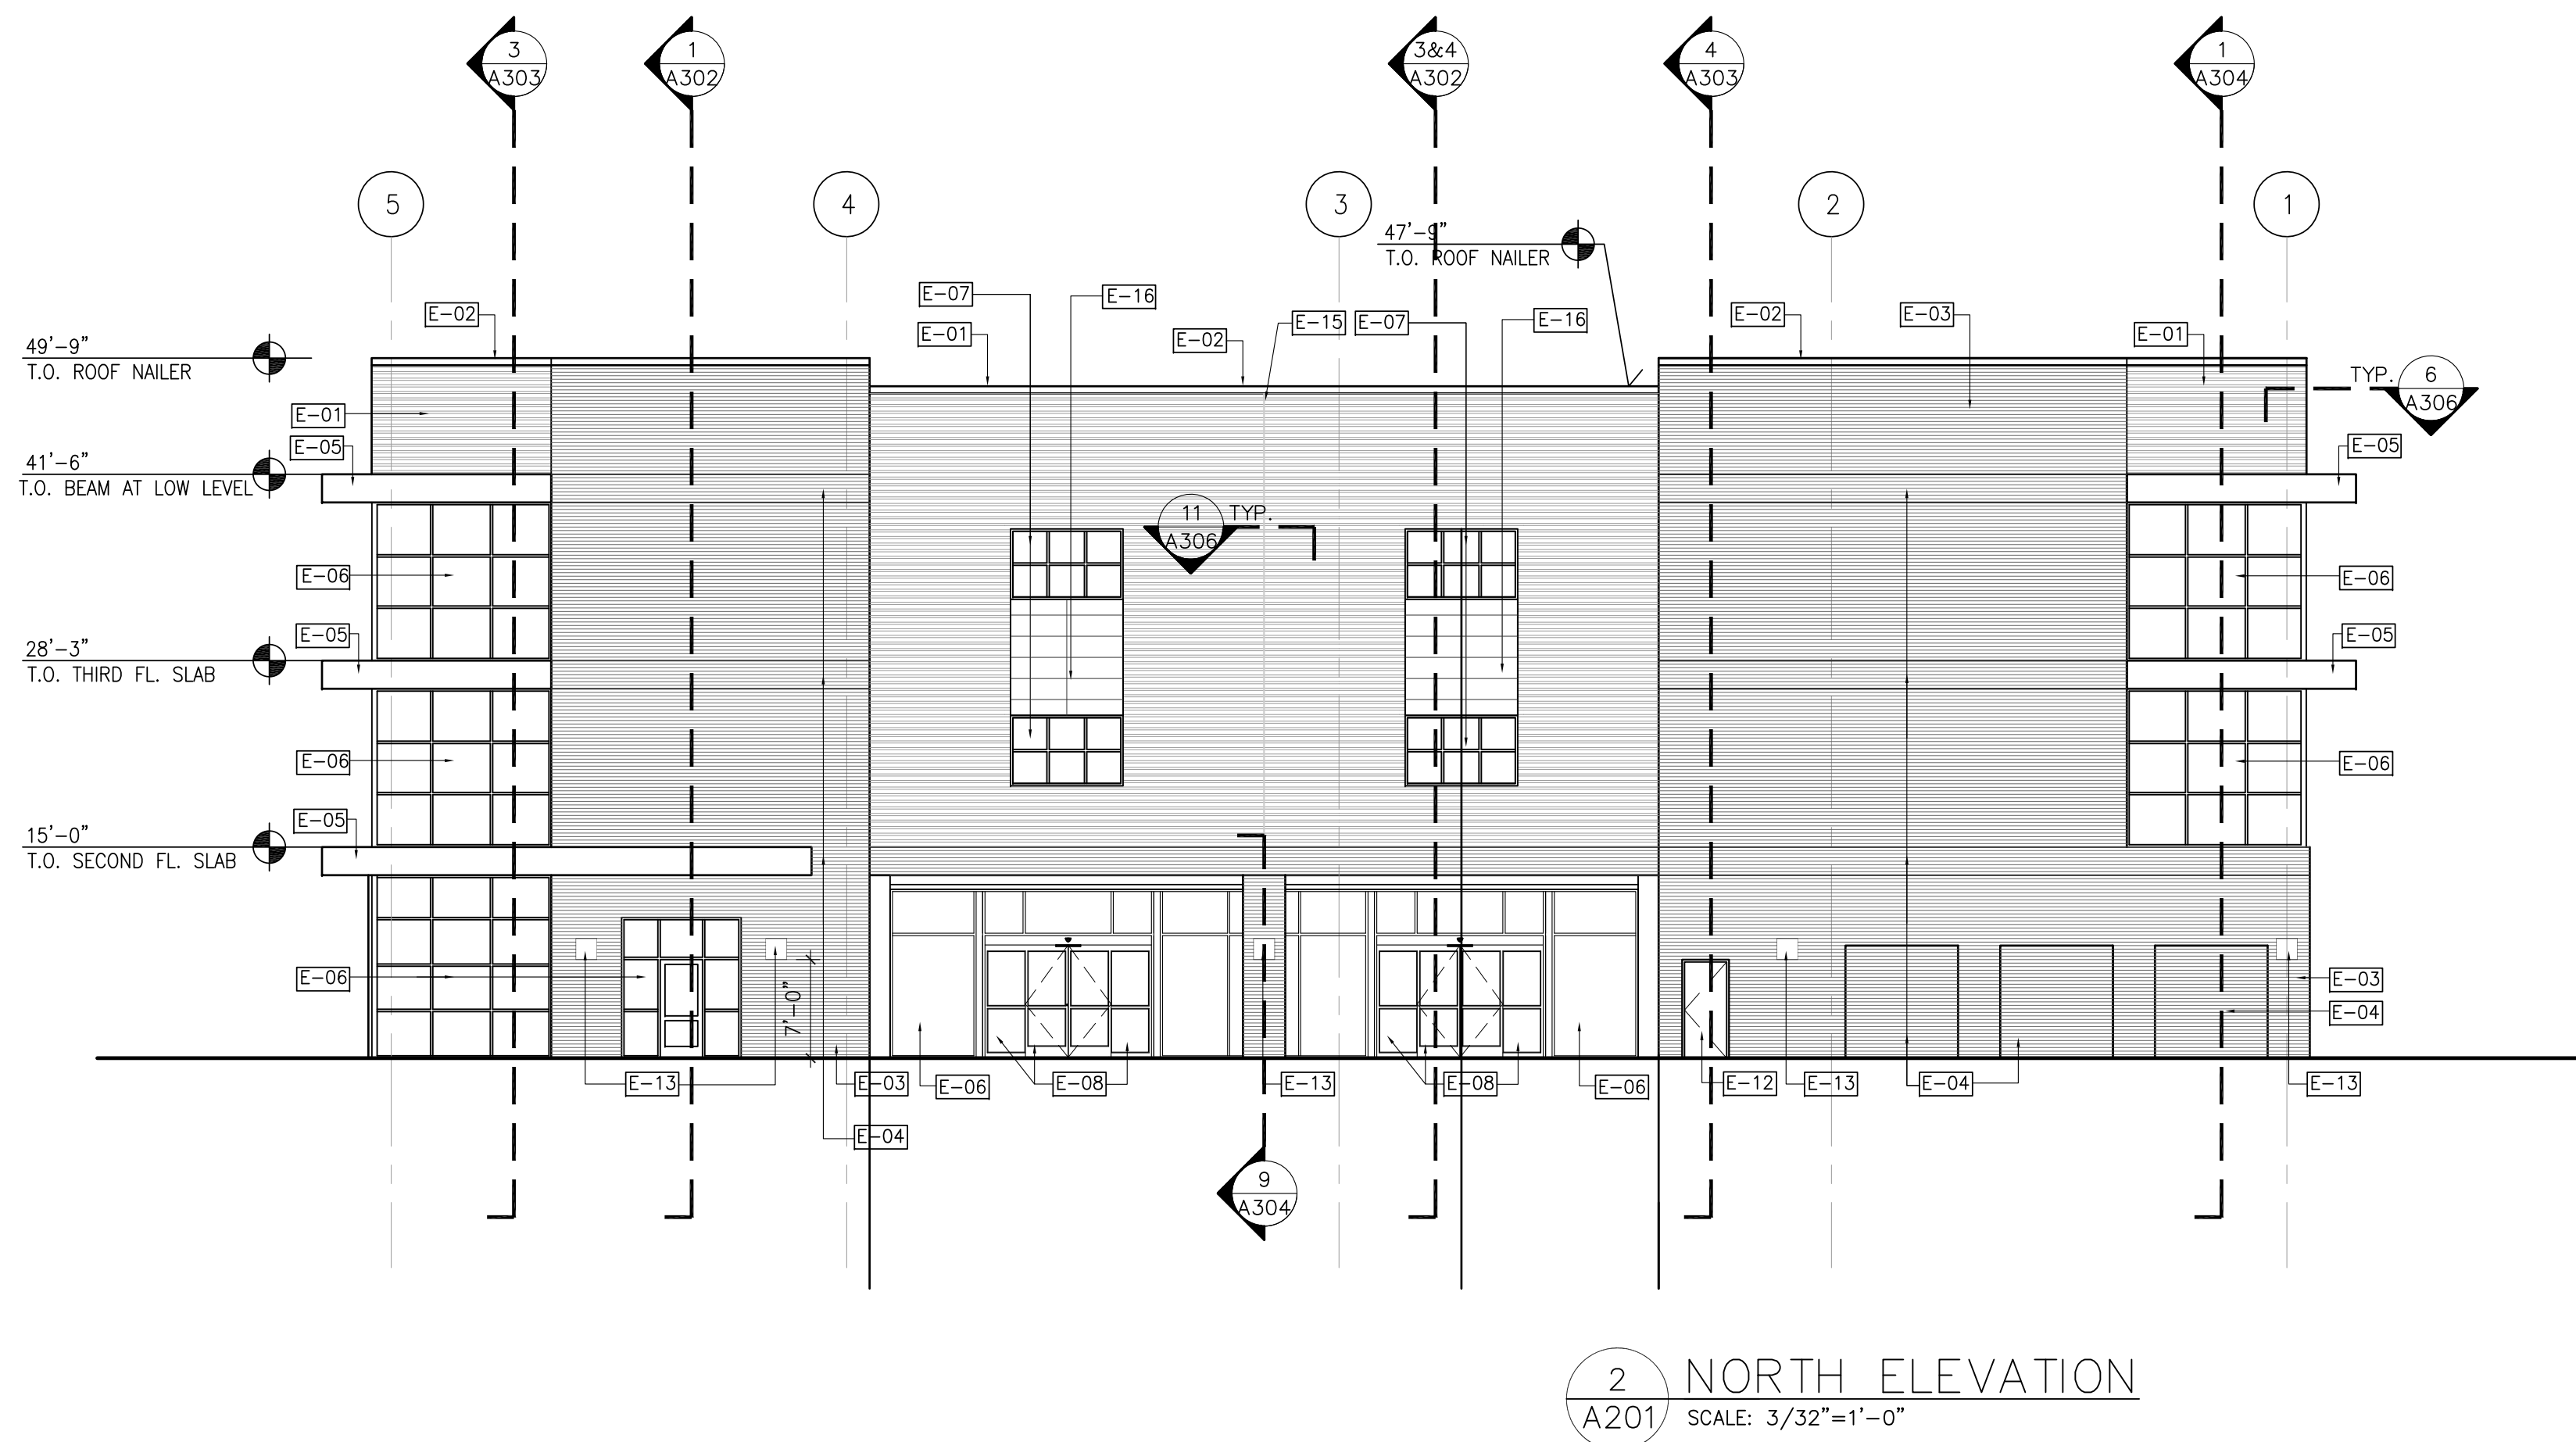

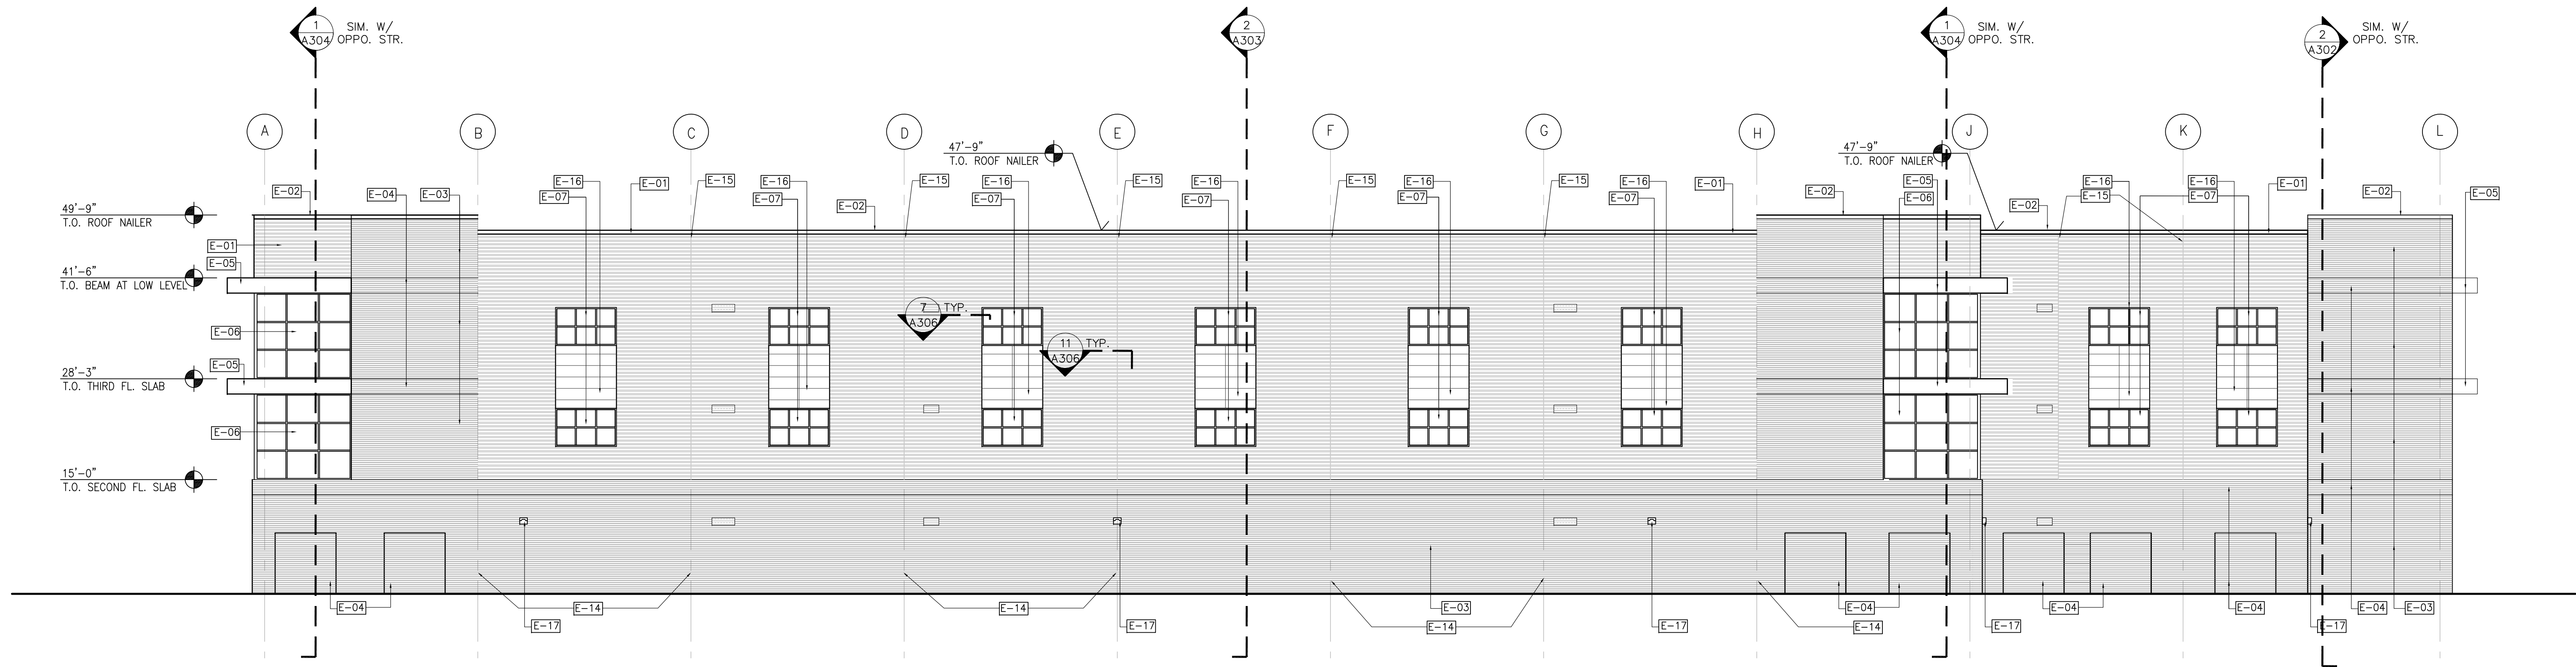

1 WEST ELEVATION
A202 SCALE: 3/32"=1'-0"


EXTERIOR ELEVATION NOTES	
E-01	PREFINISHED MBCI MASTERLINE-16 WALL PANEL SYSTEM- COLOR-P1 (TBD) SUBMIT SHOP DRGS.
E-02	PREFINISHED METAL COPING TO MATCH MBCI WALL PANEL
E-03	KING SIZE BRICK VENEER- COLOR-B1 (TBD)
E-04	KING SIZE BRICK VENEER- COLOR-B2 (TBD)
E-05	CANTILEVER AWNING WITH NICHHA TUFF BLOCK PANEL FINISH & VENTED SOFFIT - REFER DETAILS (SUBMIT SHOP DRGS)
E-06	KAWNEER TRI-FAB STOREFRONT 451 WITH 2"x4-1/2" DEEP MULLIONS REFER 1/A601 (COLOR: TBD)-SUBMIT SHOP DRGS.
E-07	KAWNEER TRI-FAB STOREFRONT 451 WINDOWS (COLOR: TBD) REFER 1/A601 SUBMIT SHOP DRGS.
E-08	AUTOMATIC SLIDING STOREFRONT DOOR SYSTEM PER SCHEDULE REFER 2/ A601- SUBMIT SHOP DRGS (COLOR: TBD)
E-09	INTERIOR ROOF DRAIN LOCATION BEYOND- SHOWN DASHED CONNECT TO STORM WATER DRAIN PER CIVIL DRGS
E-10	OVERFLOW ROOF SCUPPER- FLASH ALL AROUND- COLOR TO MATCH ADJ SURFACE REFER 5&9/A305
E-11	INSULATED OVERHEAD ROLL UP DOOR (COLOR: TBD)
E-12	INSULATED PAINTED METAL EXTERIOR DOOR (COLOR: TBD)
E-13	EXTERIOR DECORATIVE LIGHT SCONCE PER ELECTRICAL DRGS MOUNT BOTTOM OF FIXTURE AT 7'-0" A.F.F.
E-14	CONTROL JOINT IN BRICK FACE
E-15	METAL PANEL JOINT LOCATION- REFER 11/A306
E-16	NICHHA TUFF BLOCK WALL PANEL AWP-18181 (COLOR: TBD)
E-17	EXTERIOR LIGHT WALL PACK PER ELECTRICAL DRGS MOUNT BOTTOM OF FIXTURE AT 10'-0" A.F.F.
E-18	24X12 OUTSIDE AIR LOUVER REFER ELEVATIONS & MECHANICAL DRAWINGS
E-19	36X12 RELIEF AIR LOUVER. REFER ELEVATIONS & MECHANICAL DRAWINGS

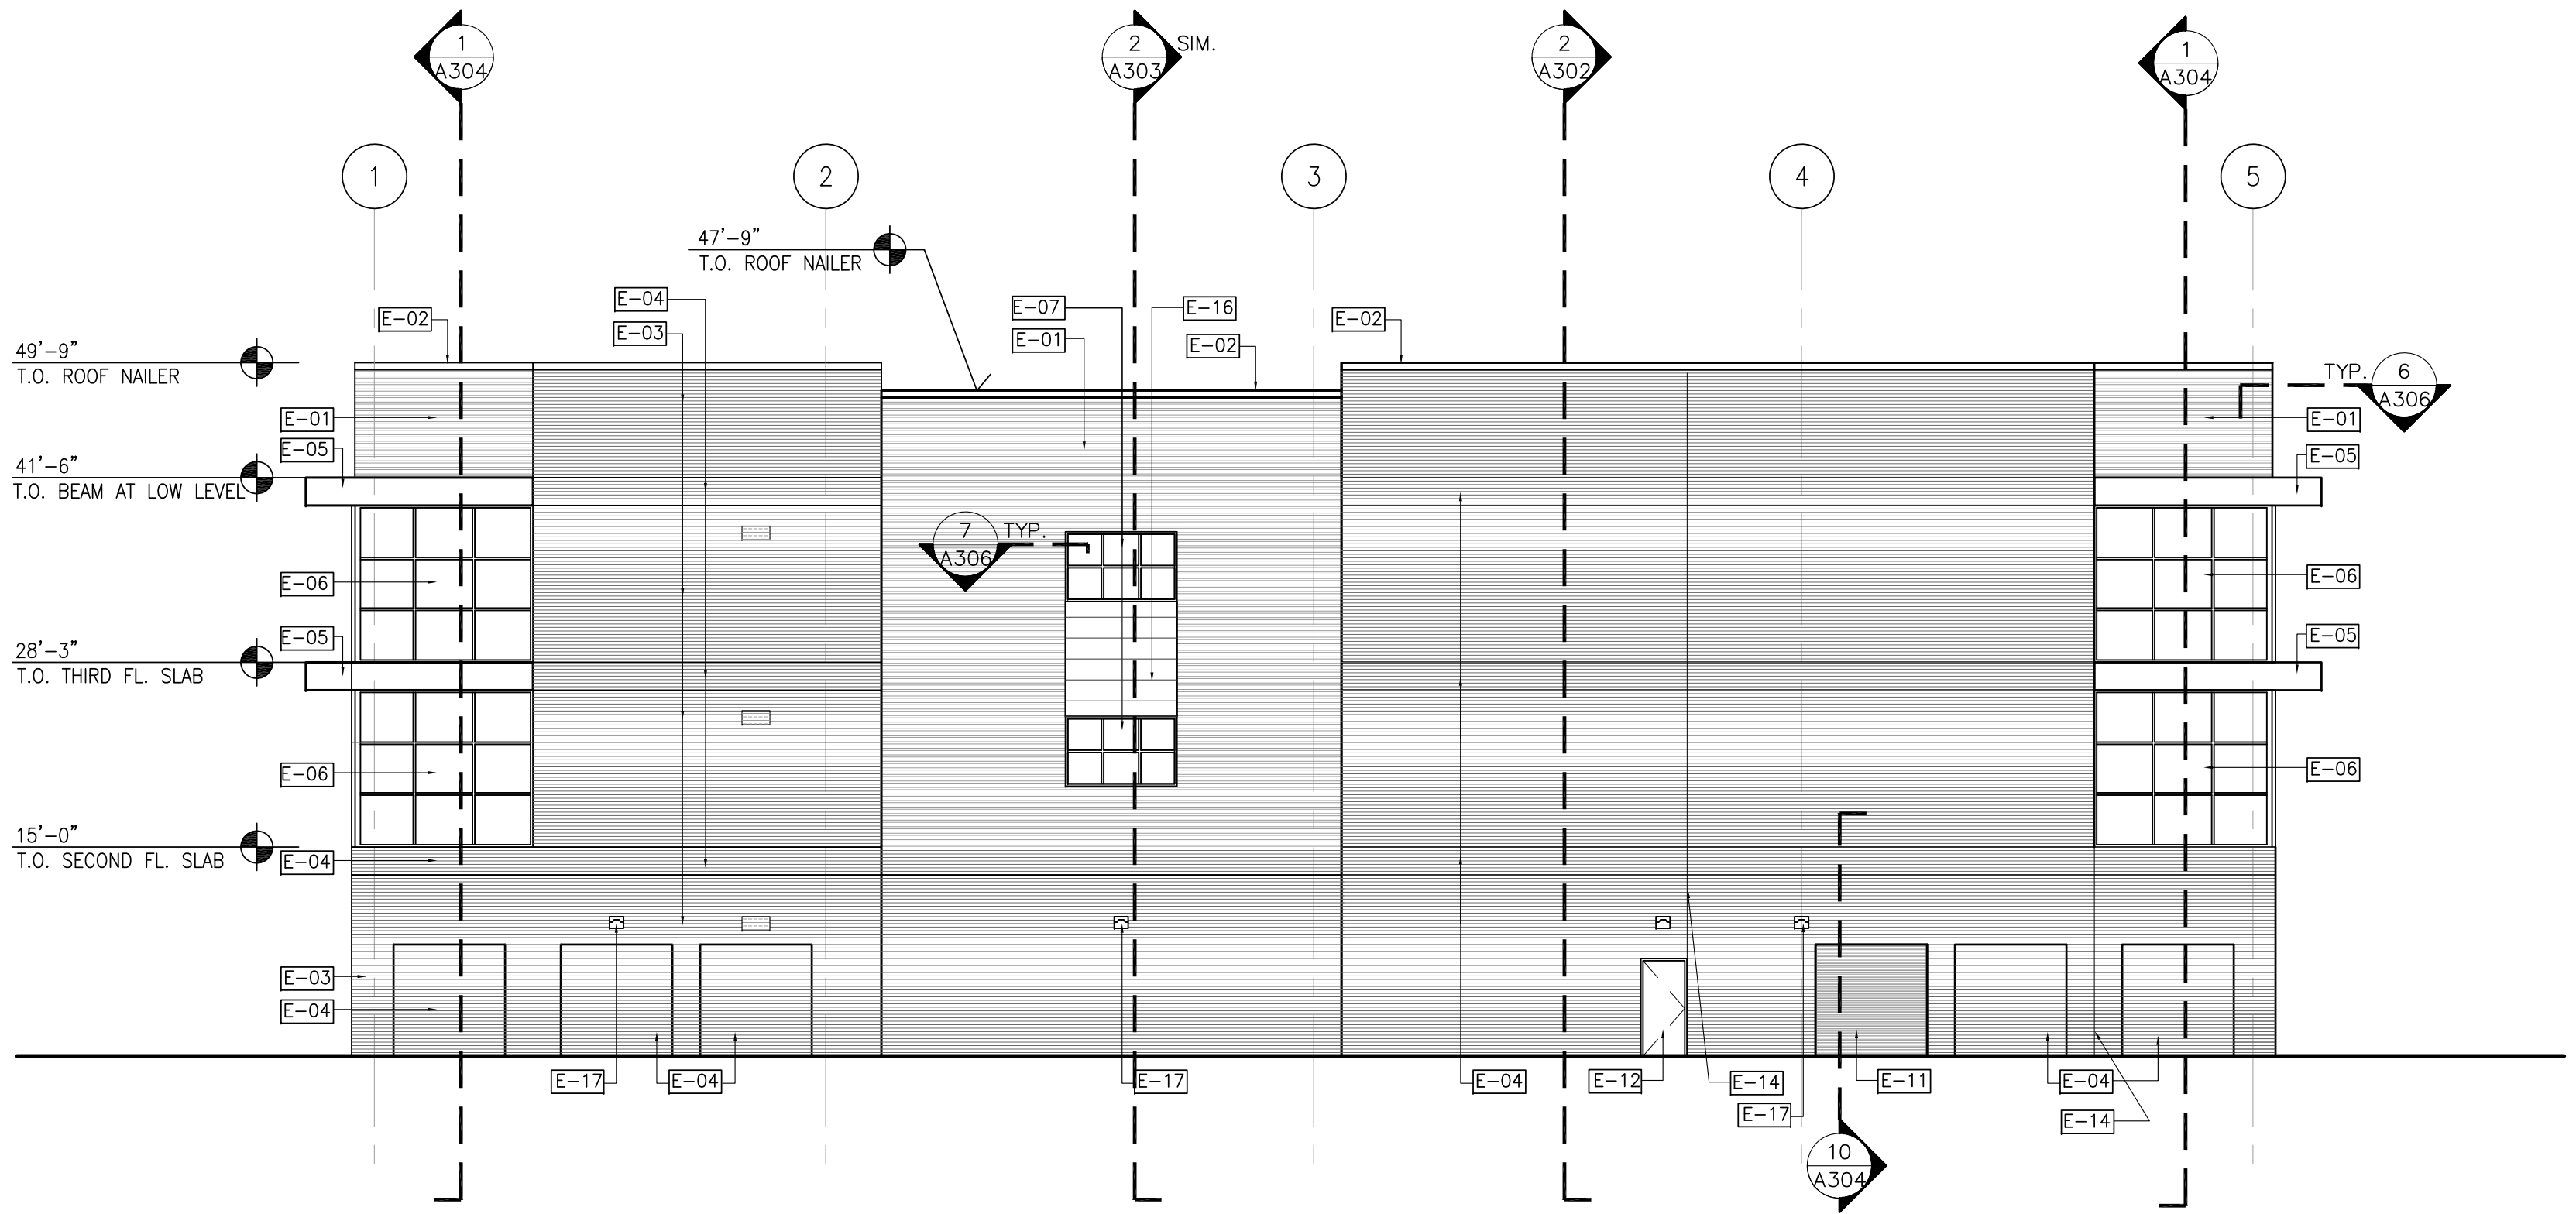

2 SOUTH ELEVATION
A202 SCALE: 3/32"=1'-0"

DATE: 08/31/18
REVISION#: _____

Climate Controlled Storage Warehouse
1410 NE DOUGLAS,
LEE'S SUMMIT,
MISSOURI-64086

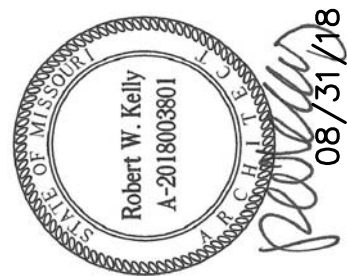

ROBERT W. KELLY
ARCHITECT
201 SOUTH CALHOUN STREET, SUITE 125-B
FORT WORTH, TEXAS 76104
817-332-5014
RobWk@earthlink.net

SHEET NO.

A202

11 OF 24