



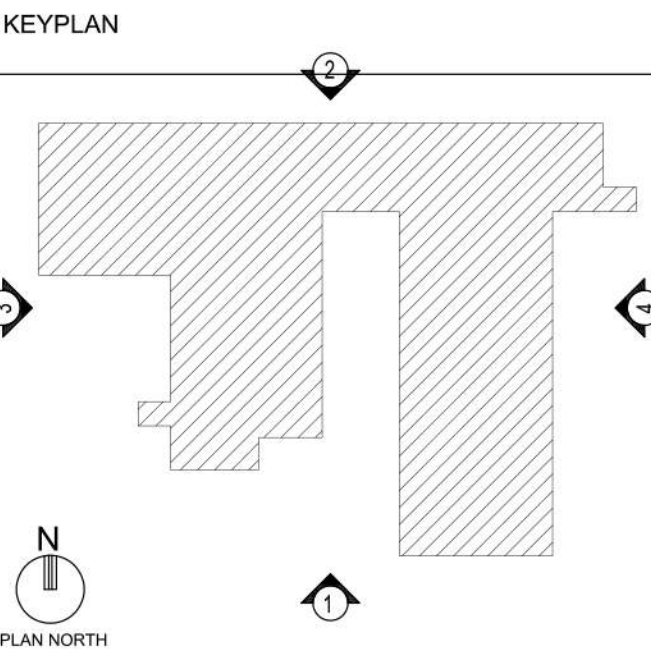

GENERAL NOTES

FDP SUBMITTAL

PROJECT TITLE


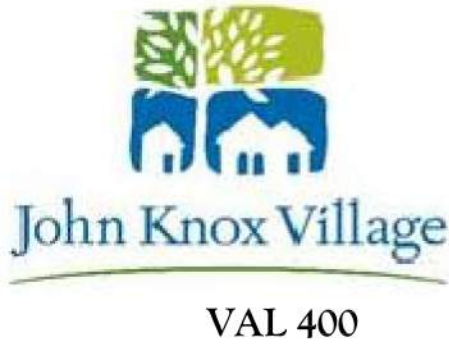


SFCS Inc. • 1927 South Tryon St., Ste 207
Charlotte, North Carolina 28203
704.372.7327 • Fax 704.372.7369
www.sfcs.com

PROJECT DESIGNER	:		
PROJECT ARCHITECT	:		
PROJECT ENGINEER	:		
DRAWN BY	:		
CHECKED BY	:		
APPROVED BY	:		
NO.	REVISION	DESCRIPTION	DATE


DRAWING TITLE
EXTERIOR ELEVATIONS

COMM. NO. 1710600	DATE SEPTEMBER 5, 2018
DRAWING A5.1	SHEET OF

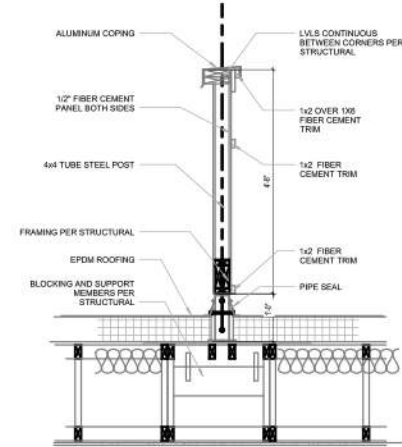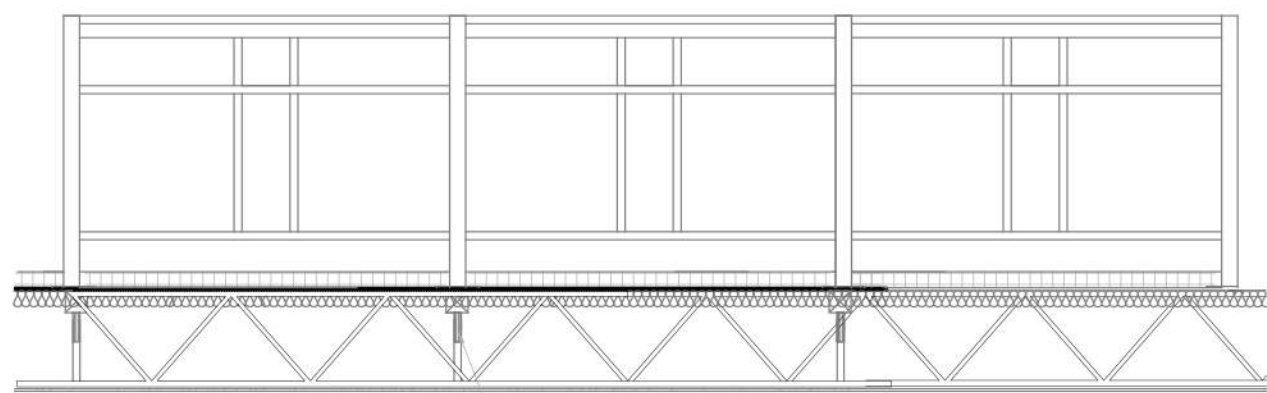


5 ROOF SCREEN WALL
1/4" = 1'-0"

6 SCREEN WALL DETAIL
1/4" = 1'-0"

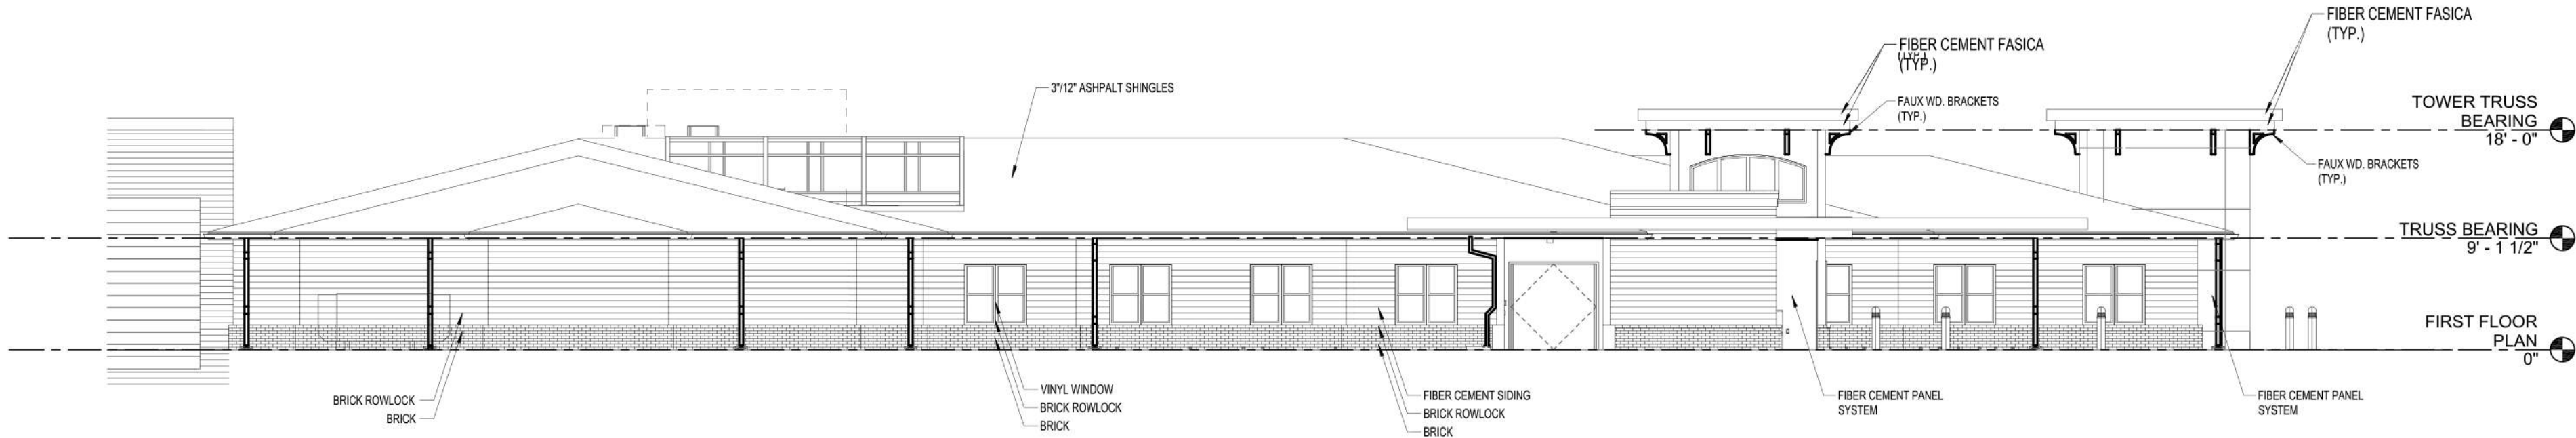


4 WEST ELEVATION
3/32" = 1'-0"

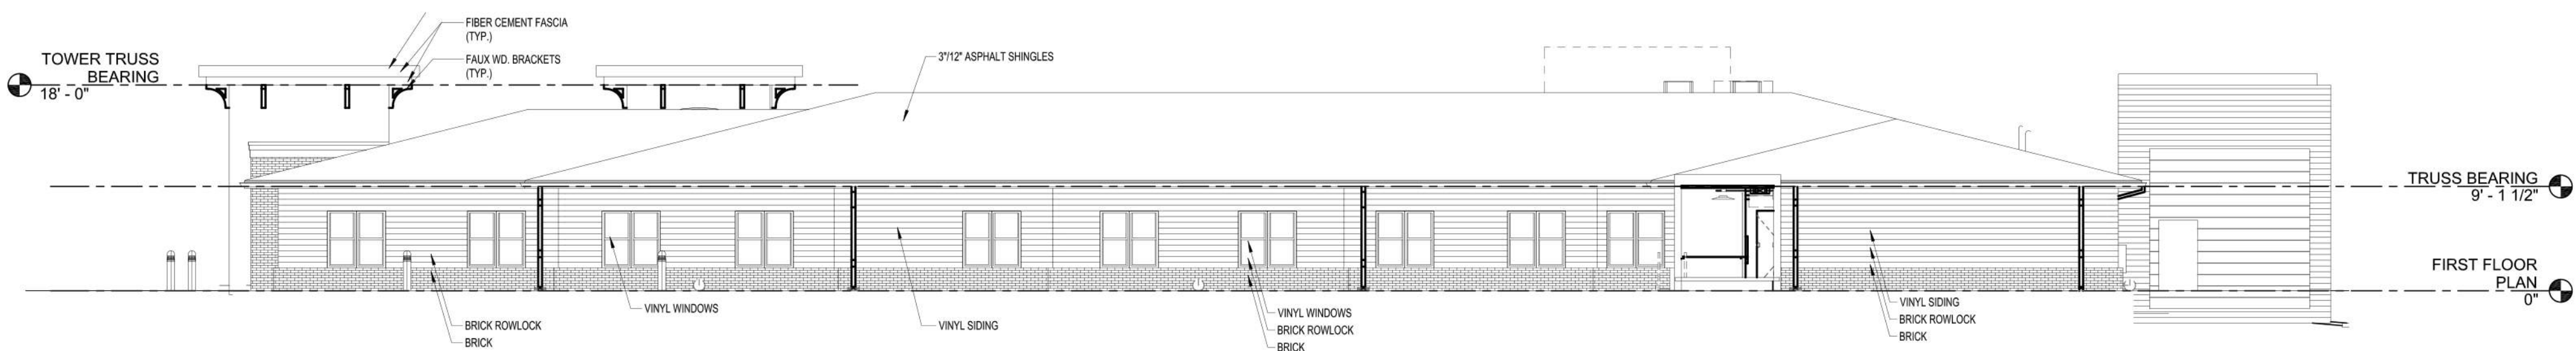


3 EAST ELEVATION
3/32" = 1'-0"



2 NORTH ELEVATION
3/32" = 1'-0"

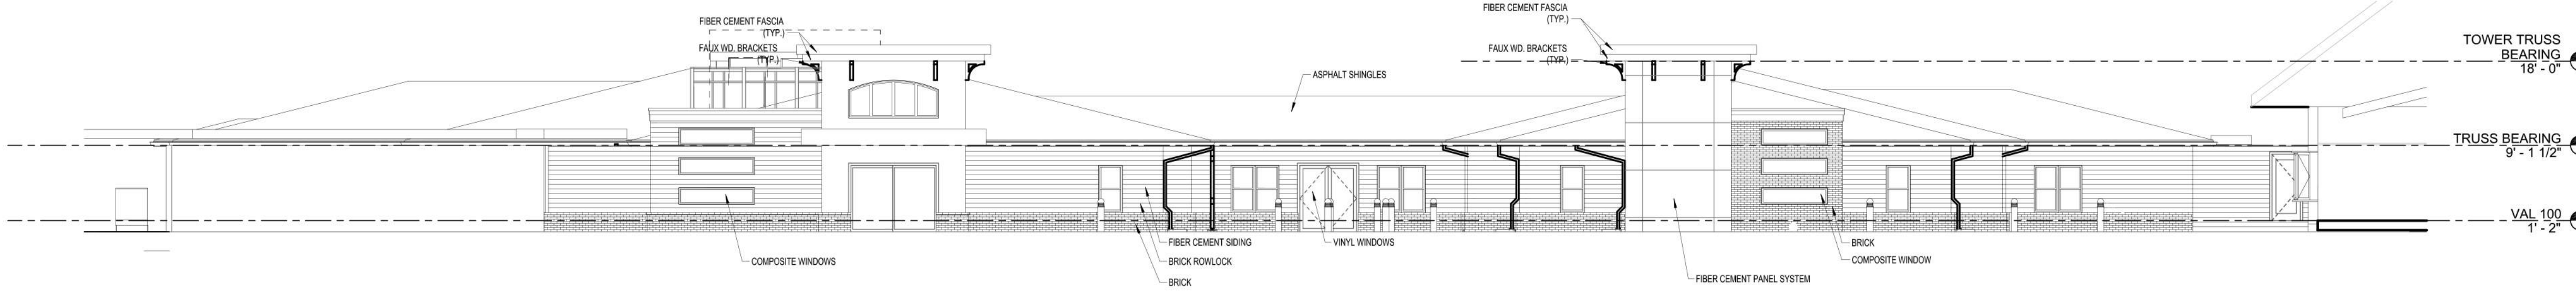

1 SOUTH ELEVATION
3/32" = 1'-0"

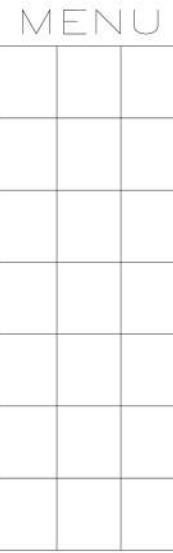

CADD VERSION
PLOT SCALE
PLOT DATE
COMM NO.
DRAWING NO.