






10.10.2018

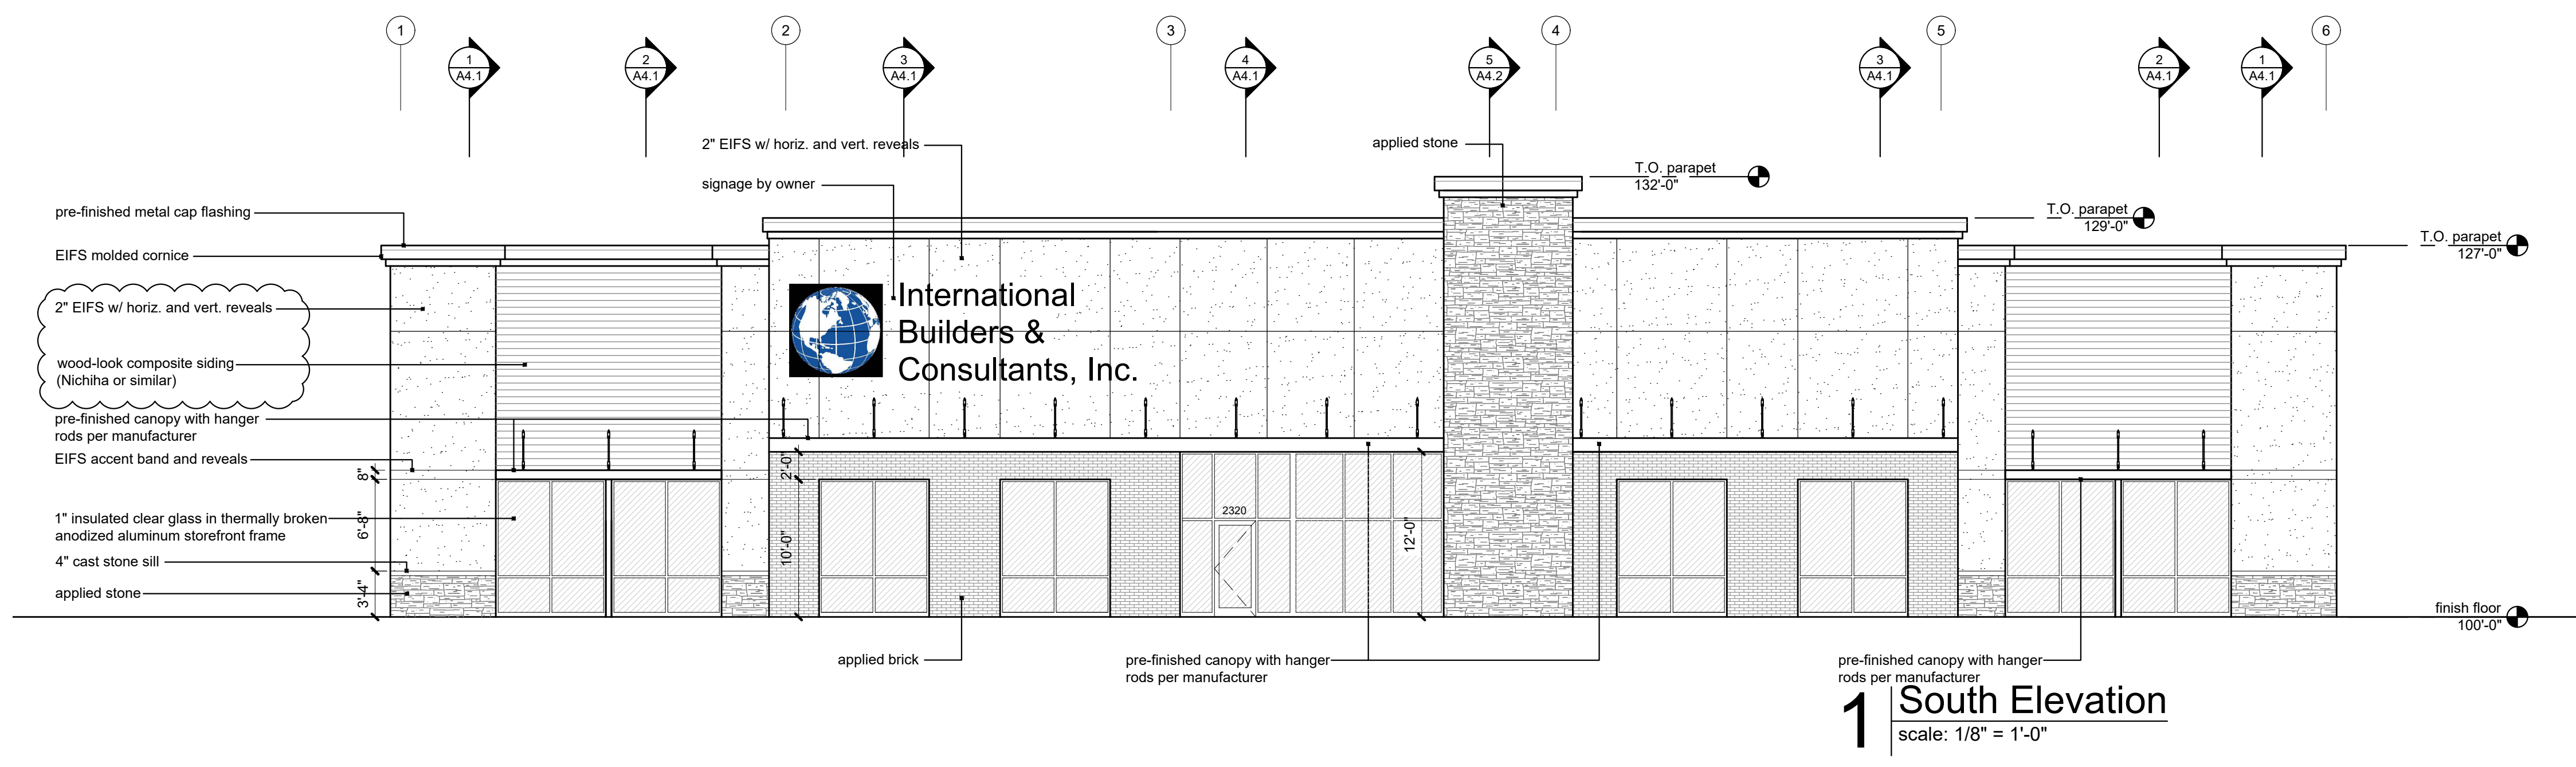


1 South Elevation
scale: 1/8" = 1'-0"

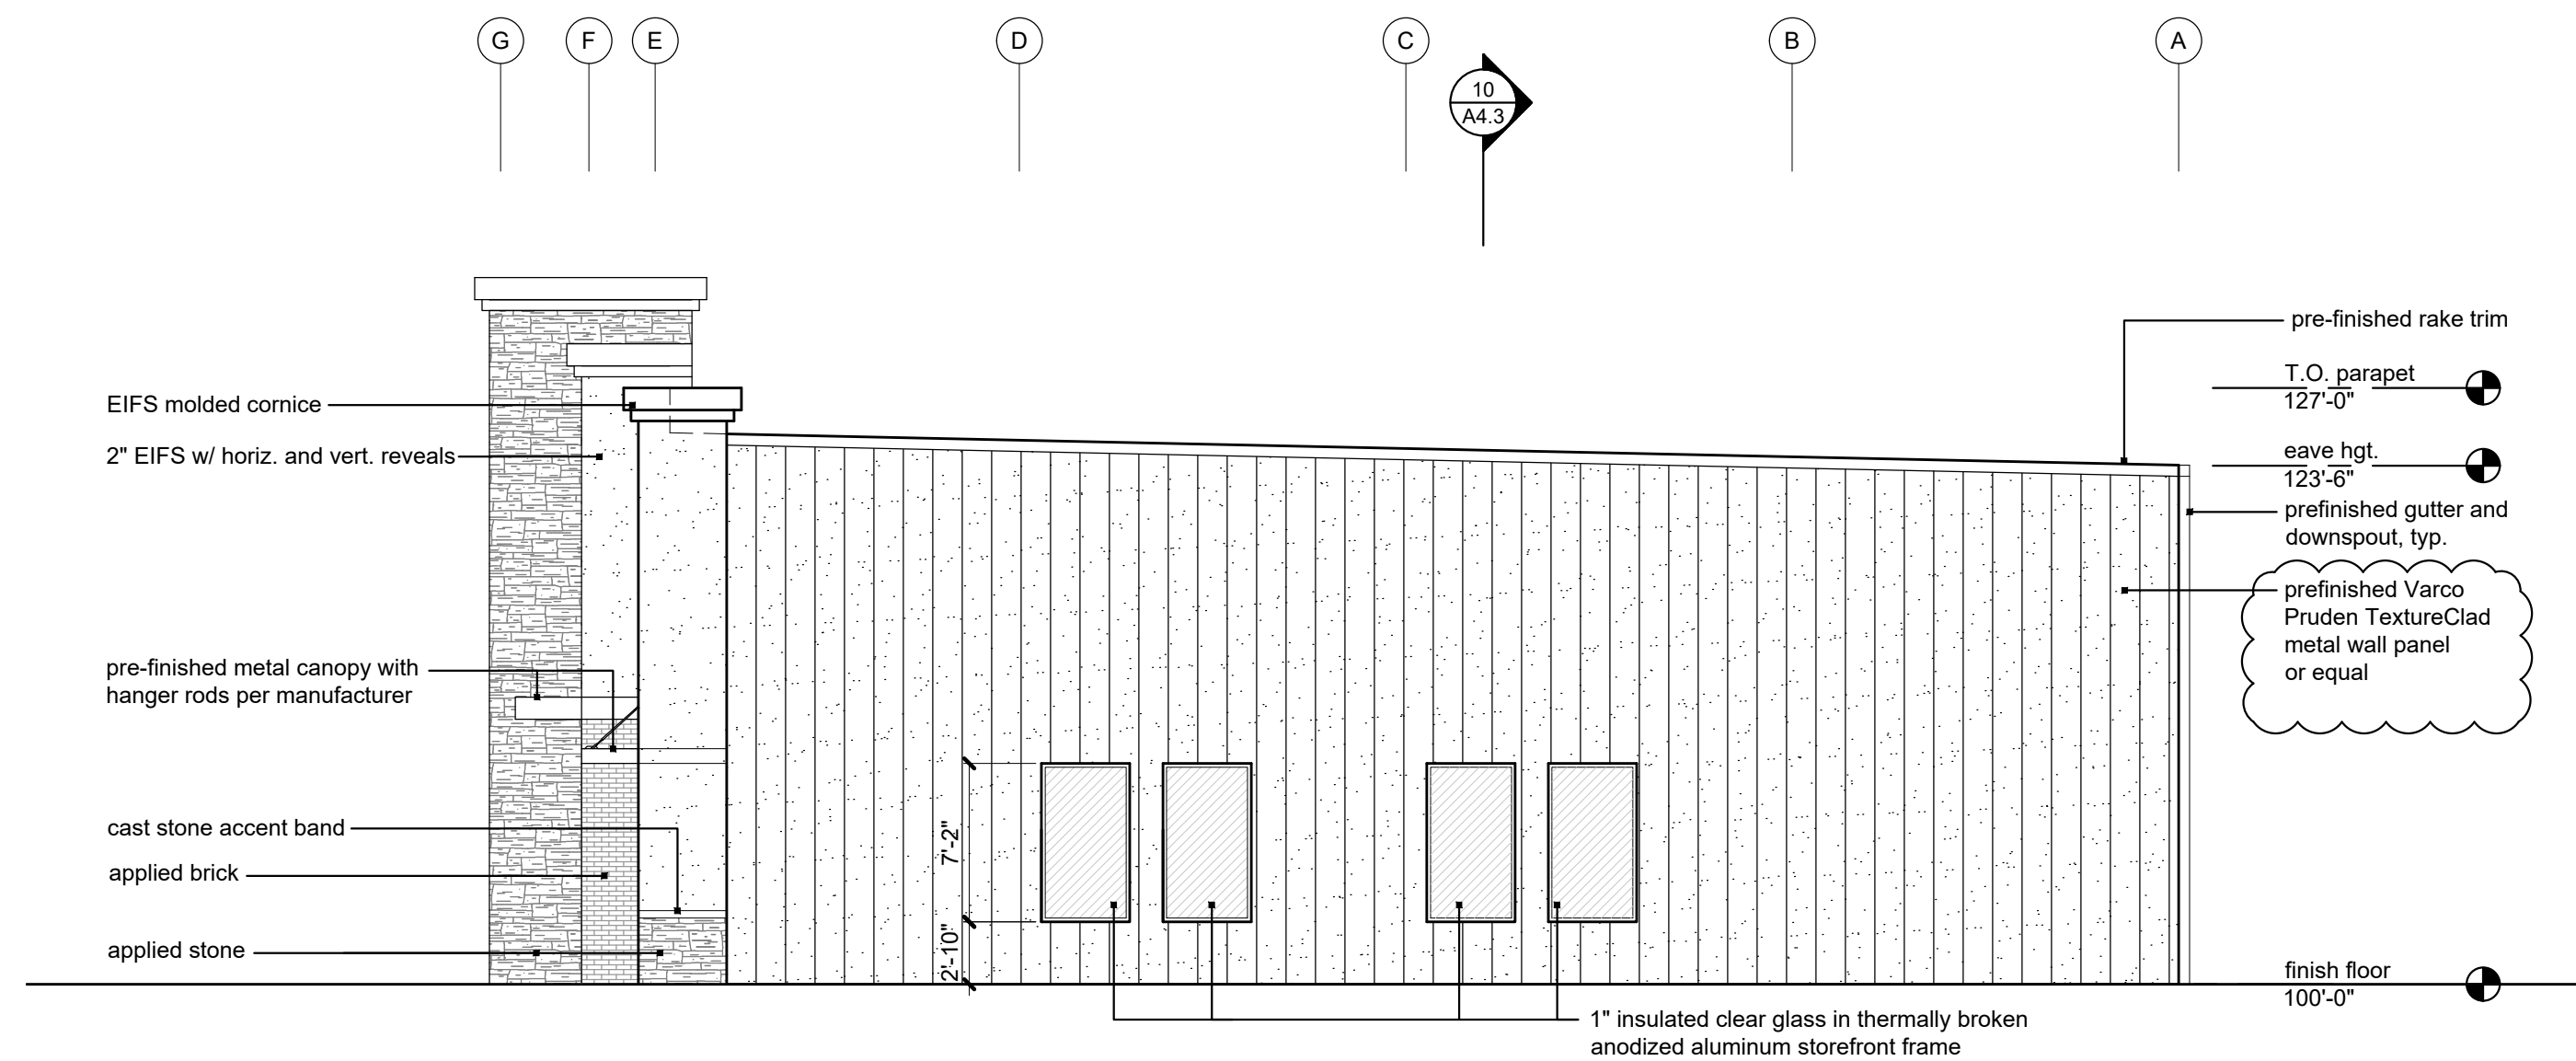

3 East Elevation
scale: 1/8" = 1'-0"

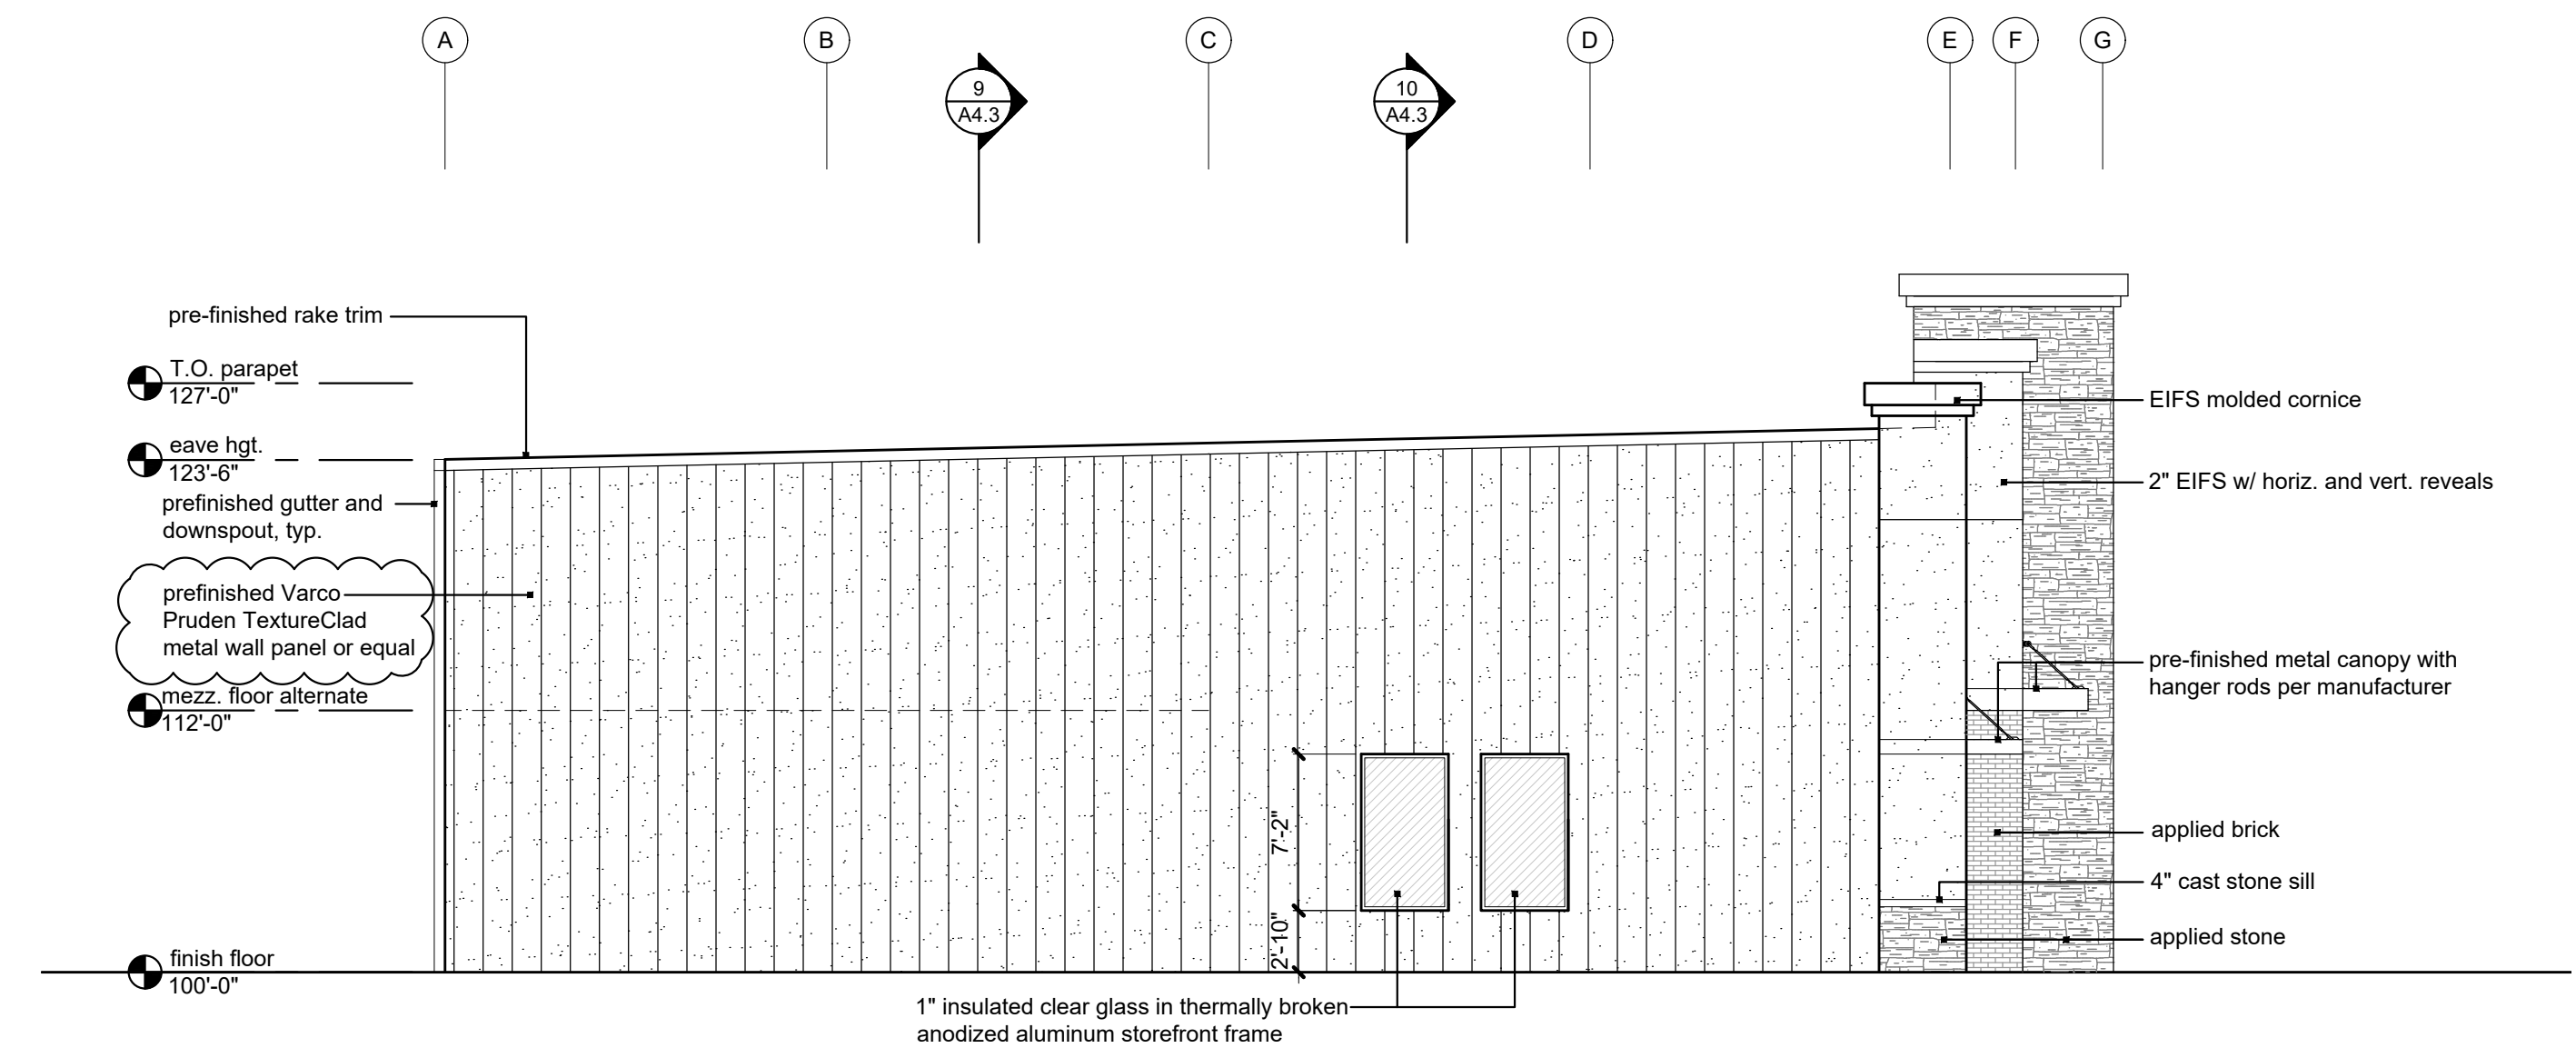

2 West Elevation
scale: 1/8" = 1'-0"

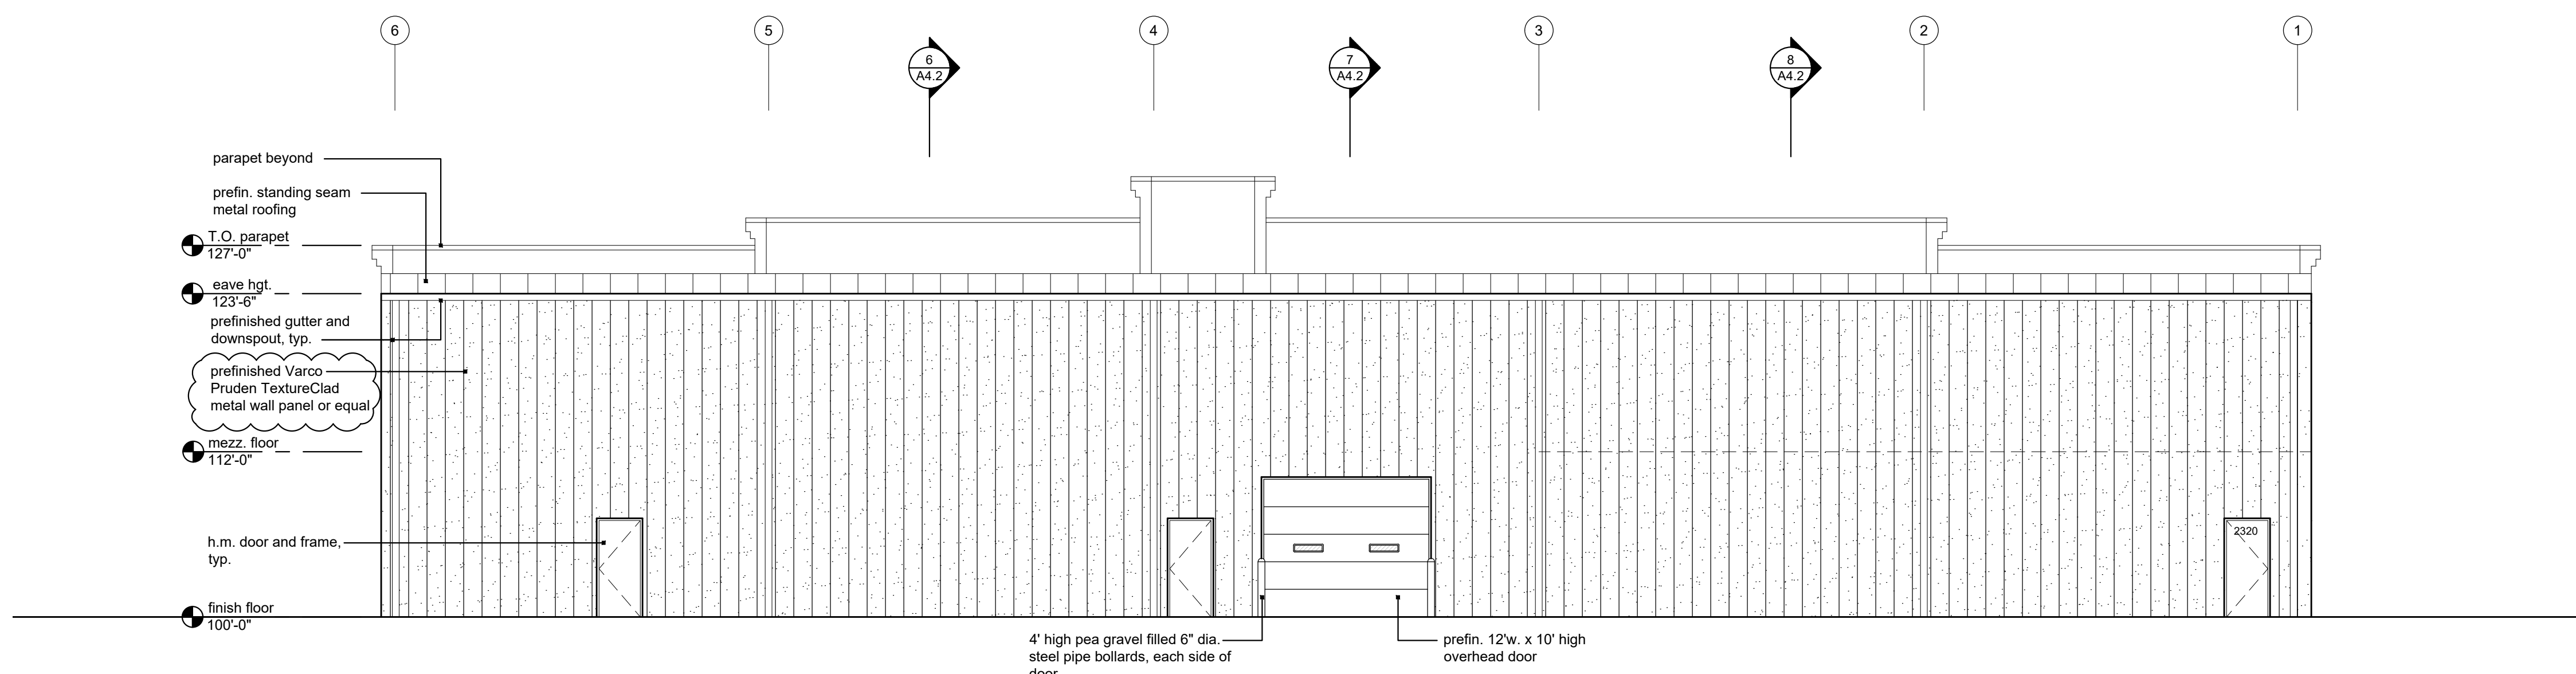

4 North Elevation
scale: 1/8" = 1'-0"

a new development for

IBC

2320 NE Independence Ave.
Lee's Summit, Missouri 64064

date 09.17.2018
drawn by dAE
checked by dAE
revisions

9.21.2018	01
10.10.2018	02

sheet number
A3.1
drawing type fdp
project number 18091