






**1** South Elevation  
scale: 1/8" = 1'-0"

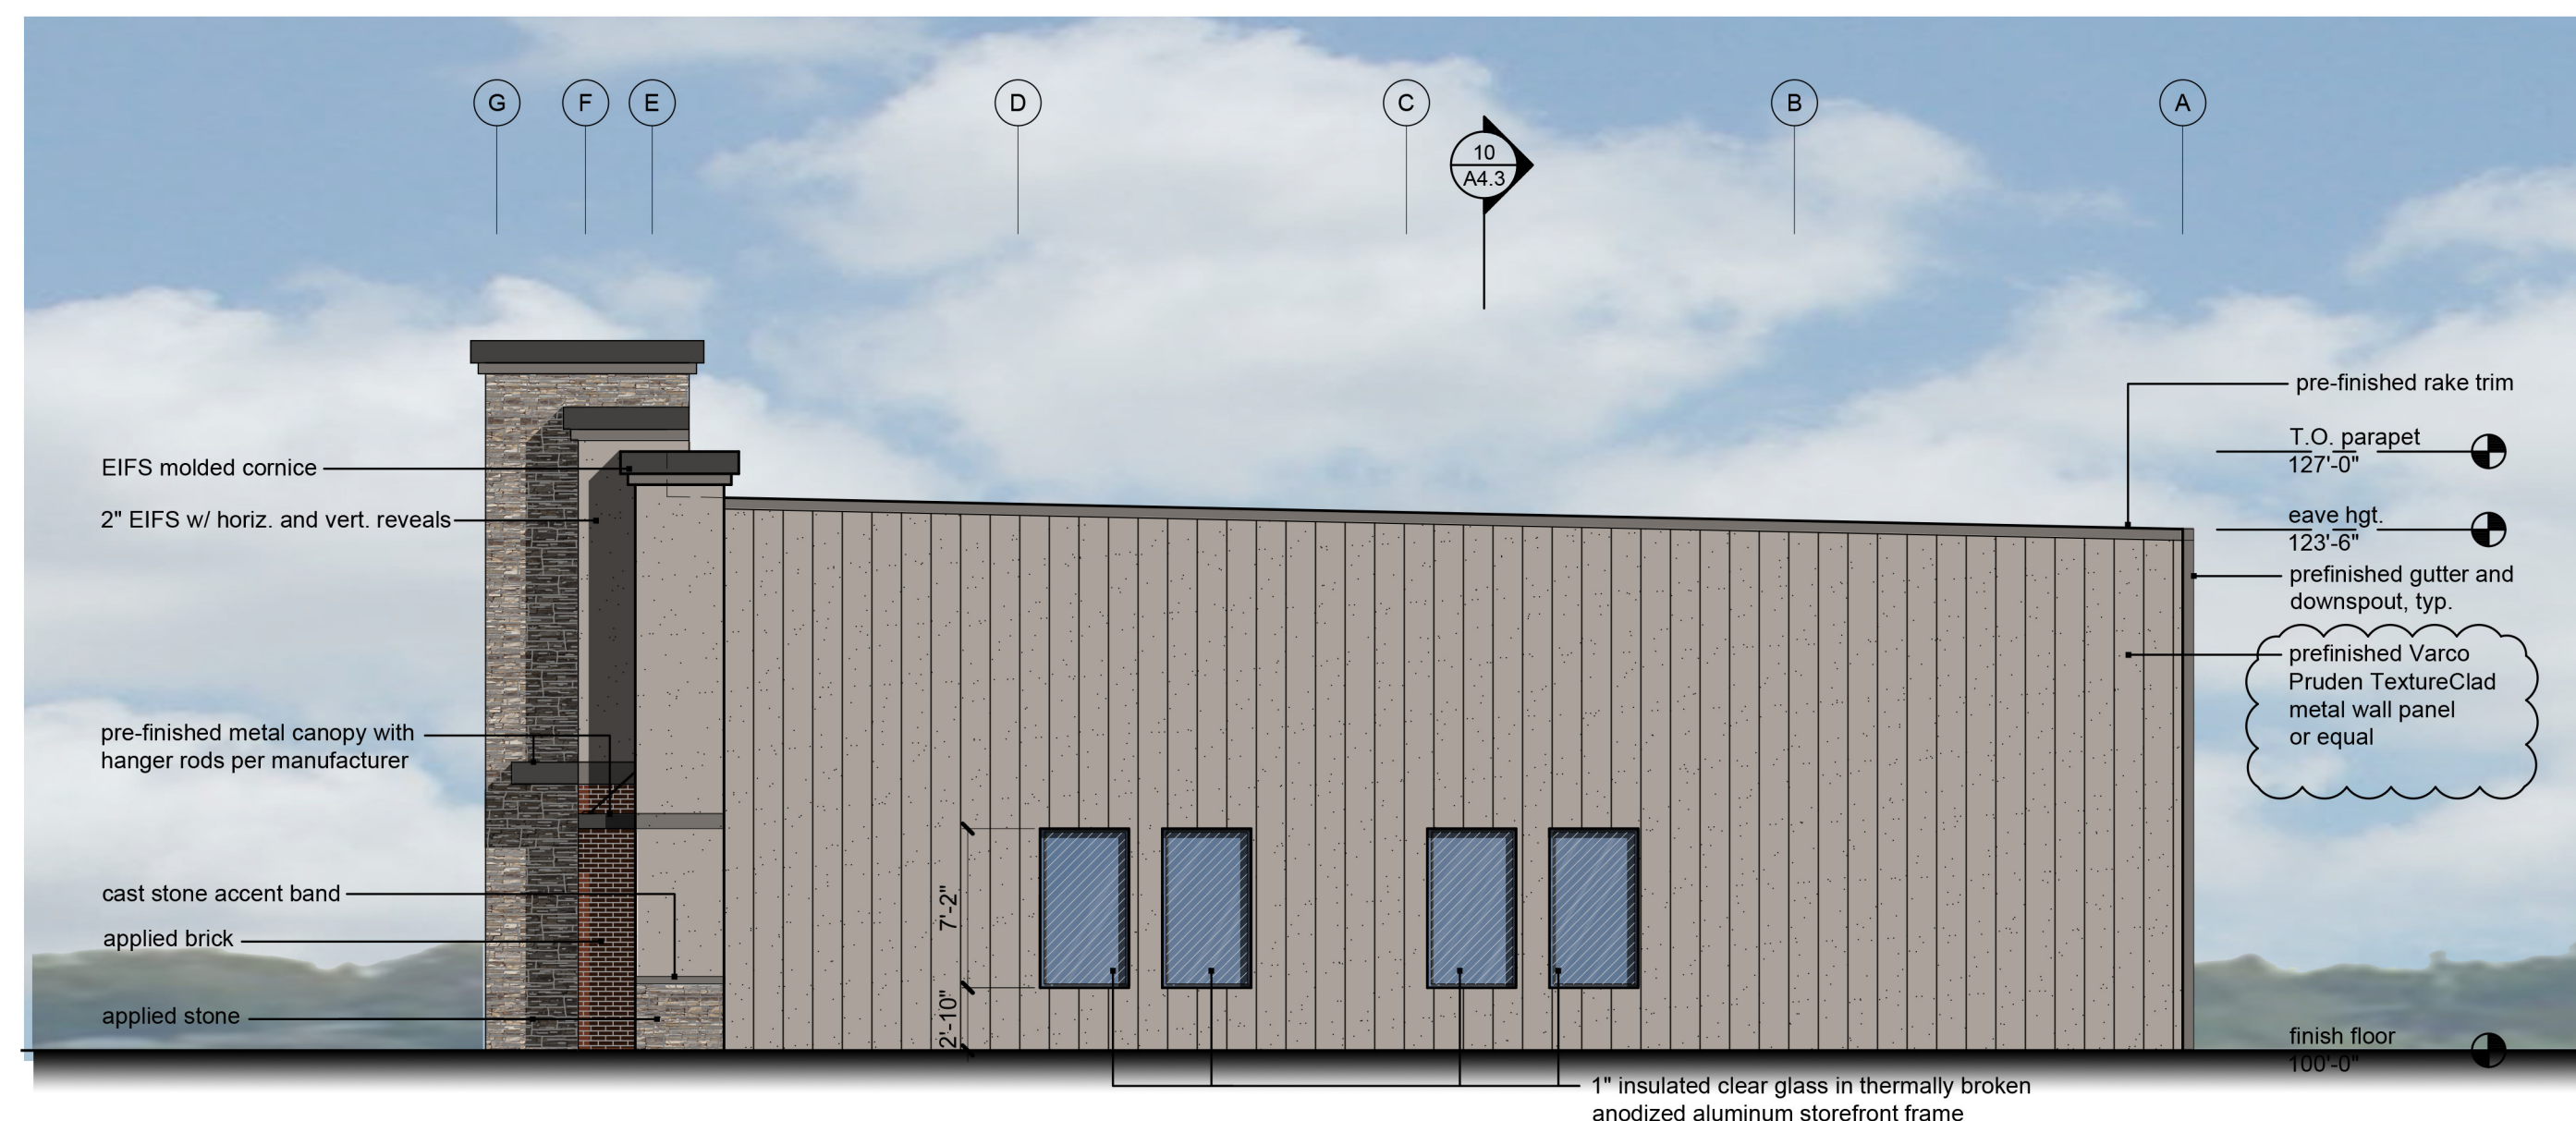

**3** East Elevation  
scale: 1/8" = 1'-0"

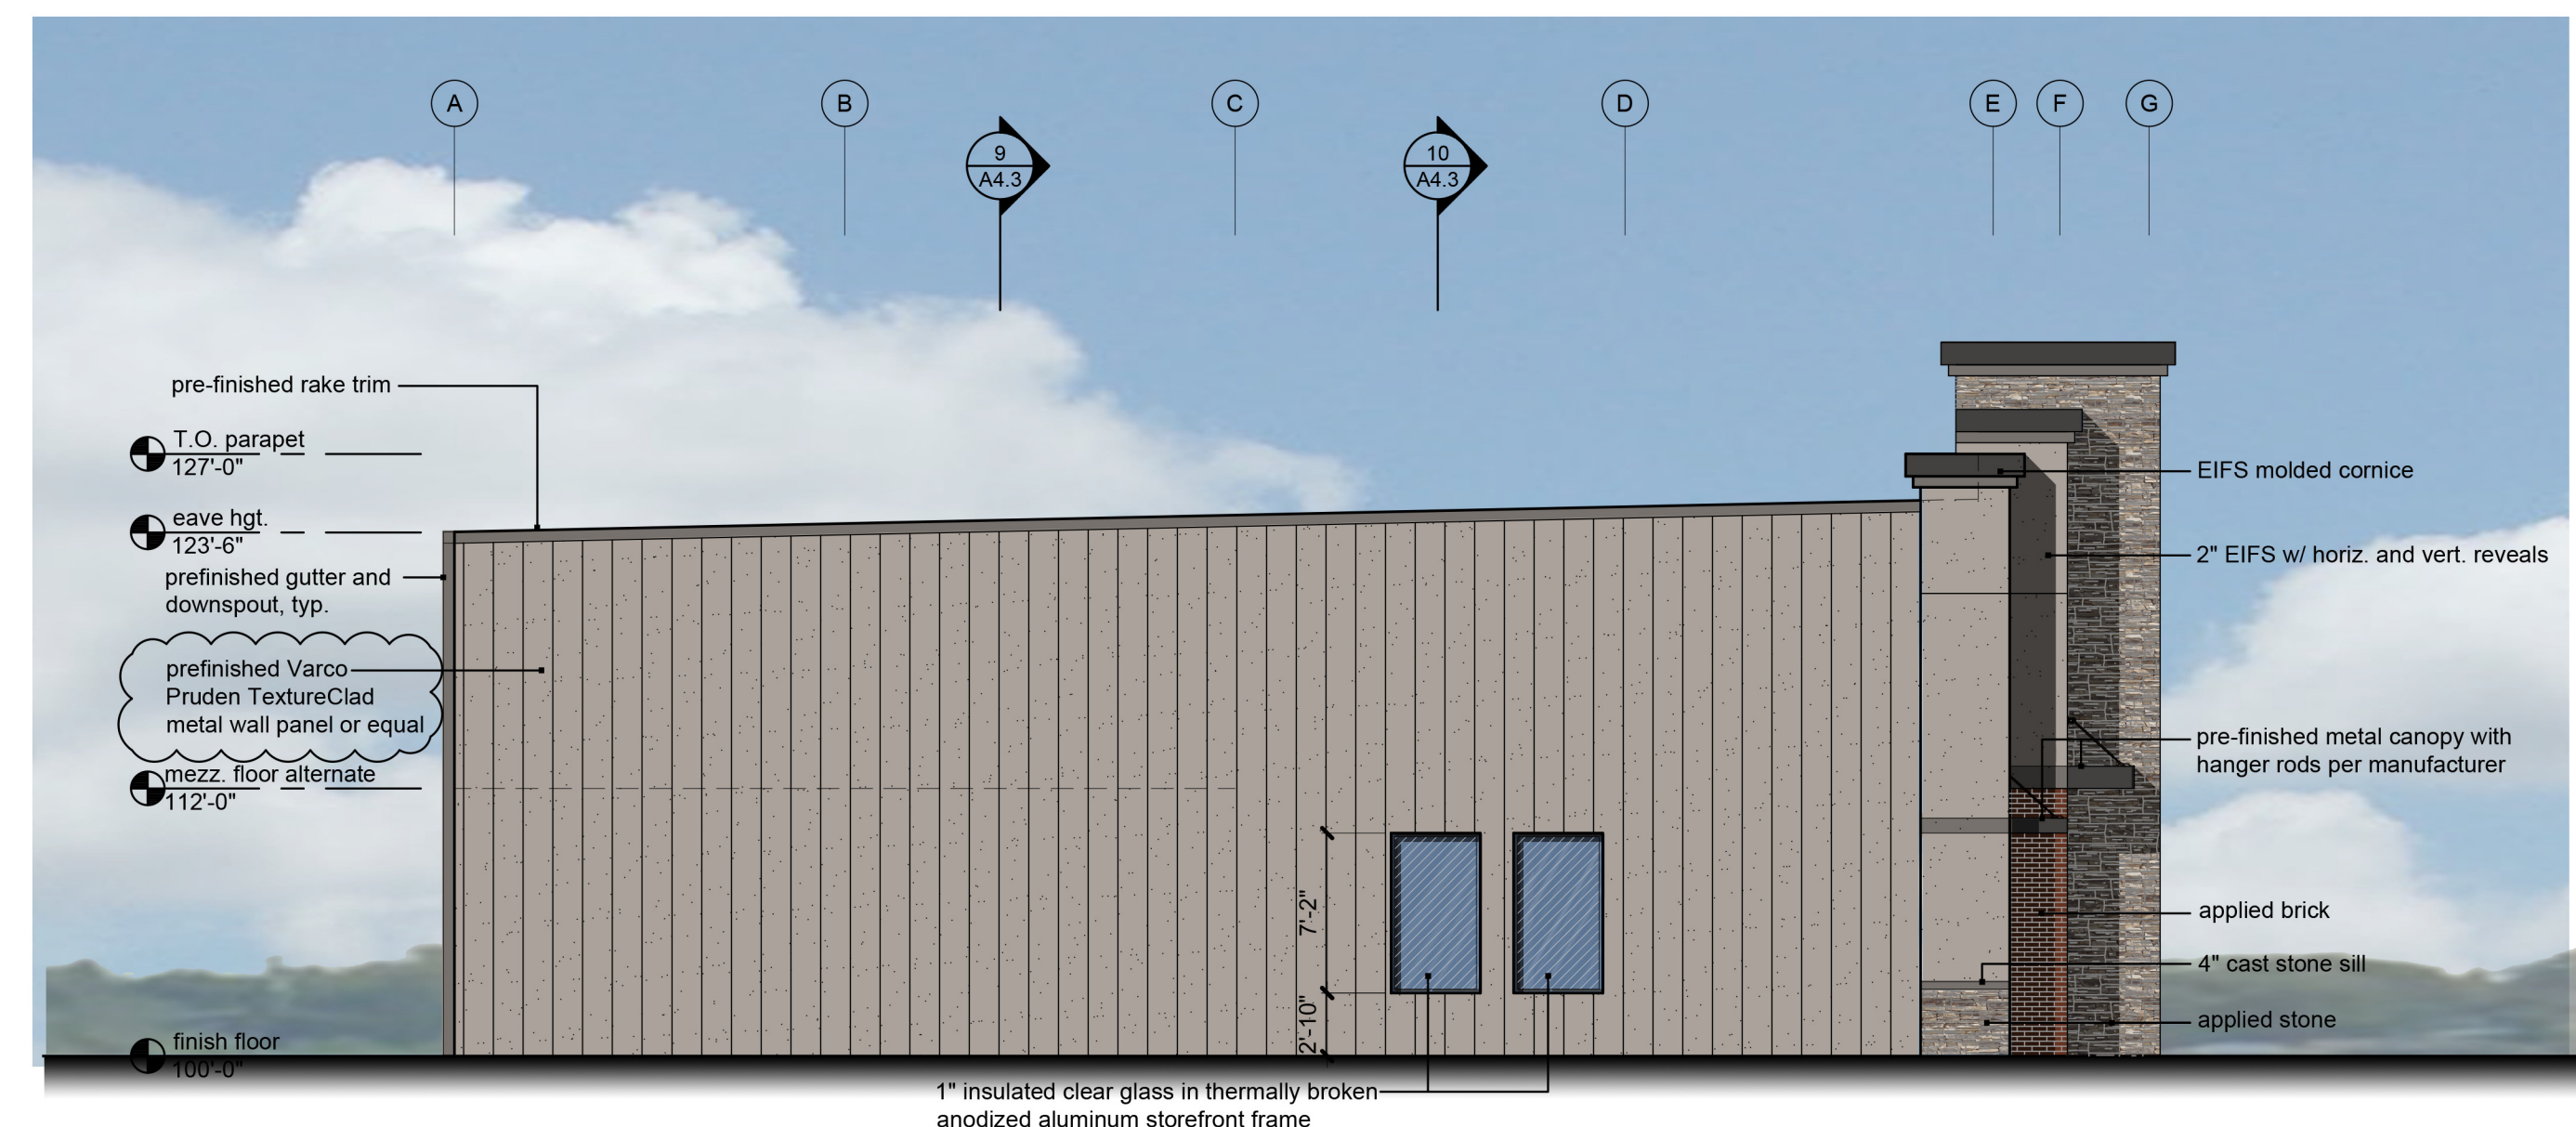

**2** West Elevation  
scale: 1/8" = 1'-0"

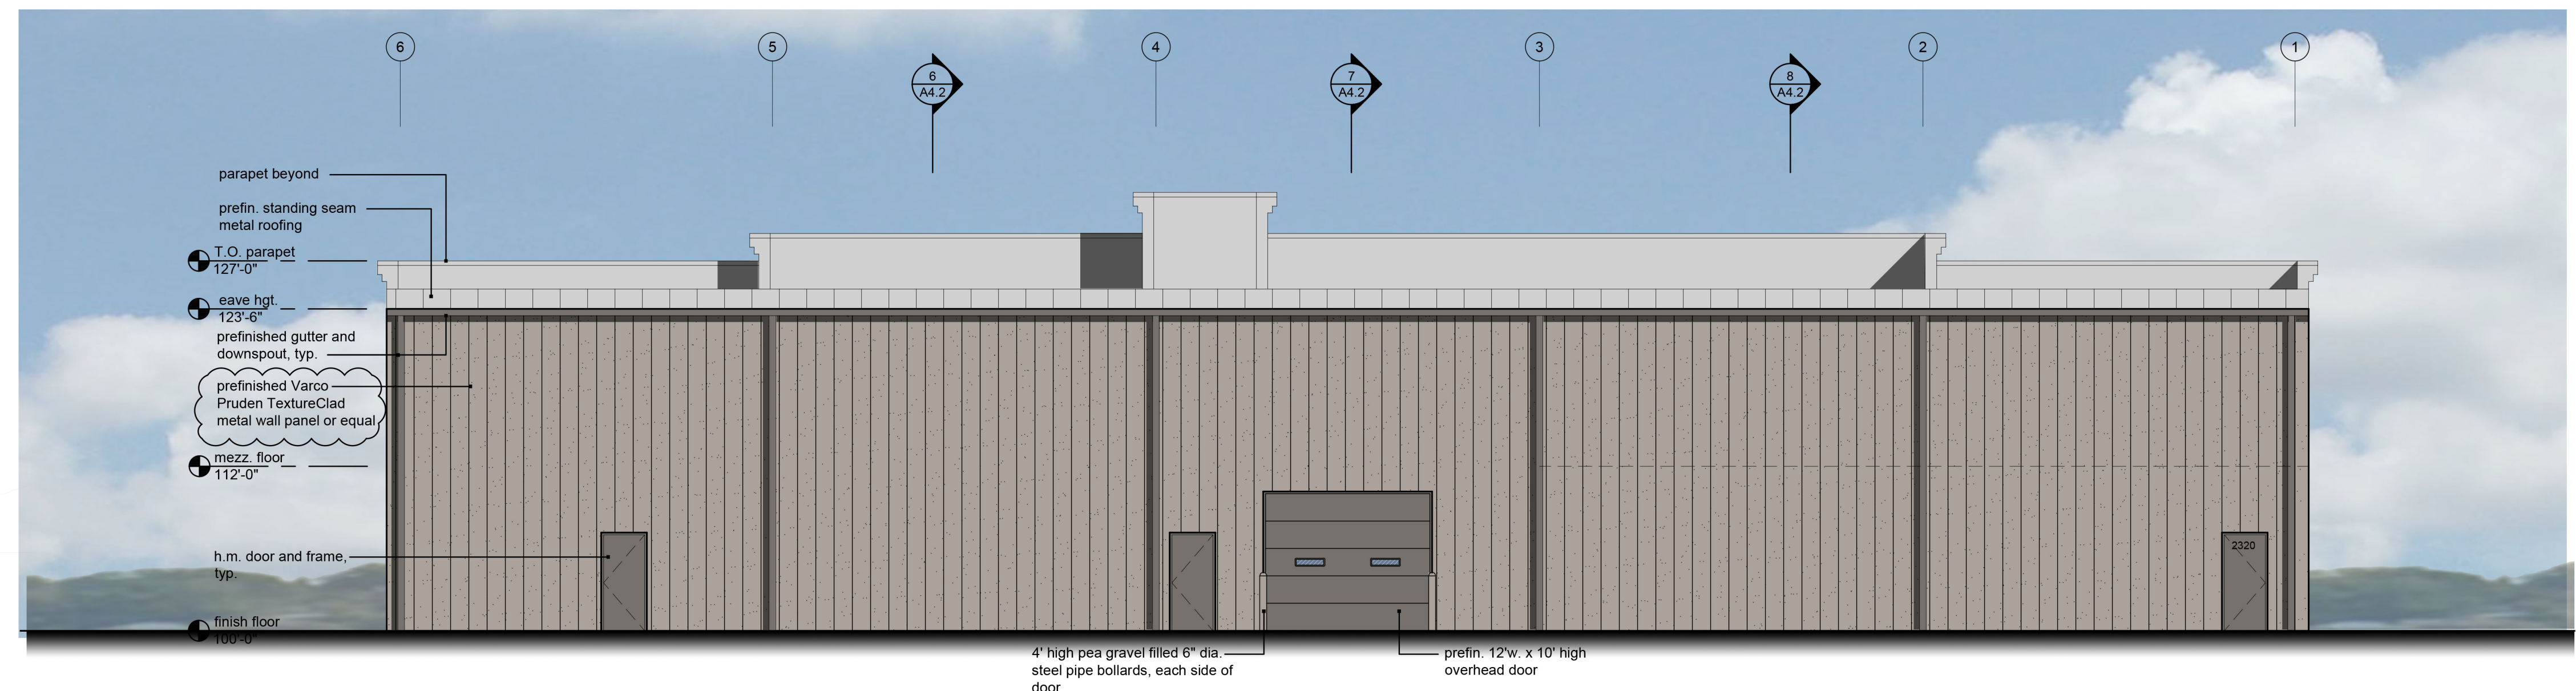

**4** North Elevation  
scale: 1/8" = 1'-0"

a new development for

**IBC**

2320 NE Independence Ave.  
Lee's Summit, Missouri 64064

date 09.17.2018  
drawn by dAE  
checked by dAE  
revisions  
9.21.2018 01  
10.10.2018 02

sheet number  
**A3.1**  
drawing type fdp  
project number 18091