




10.10.2018

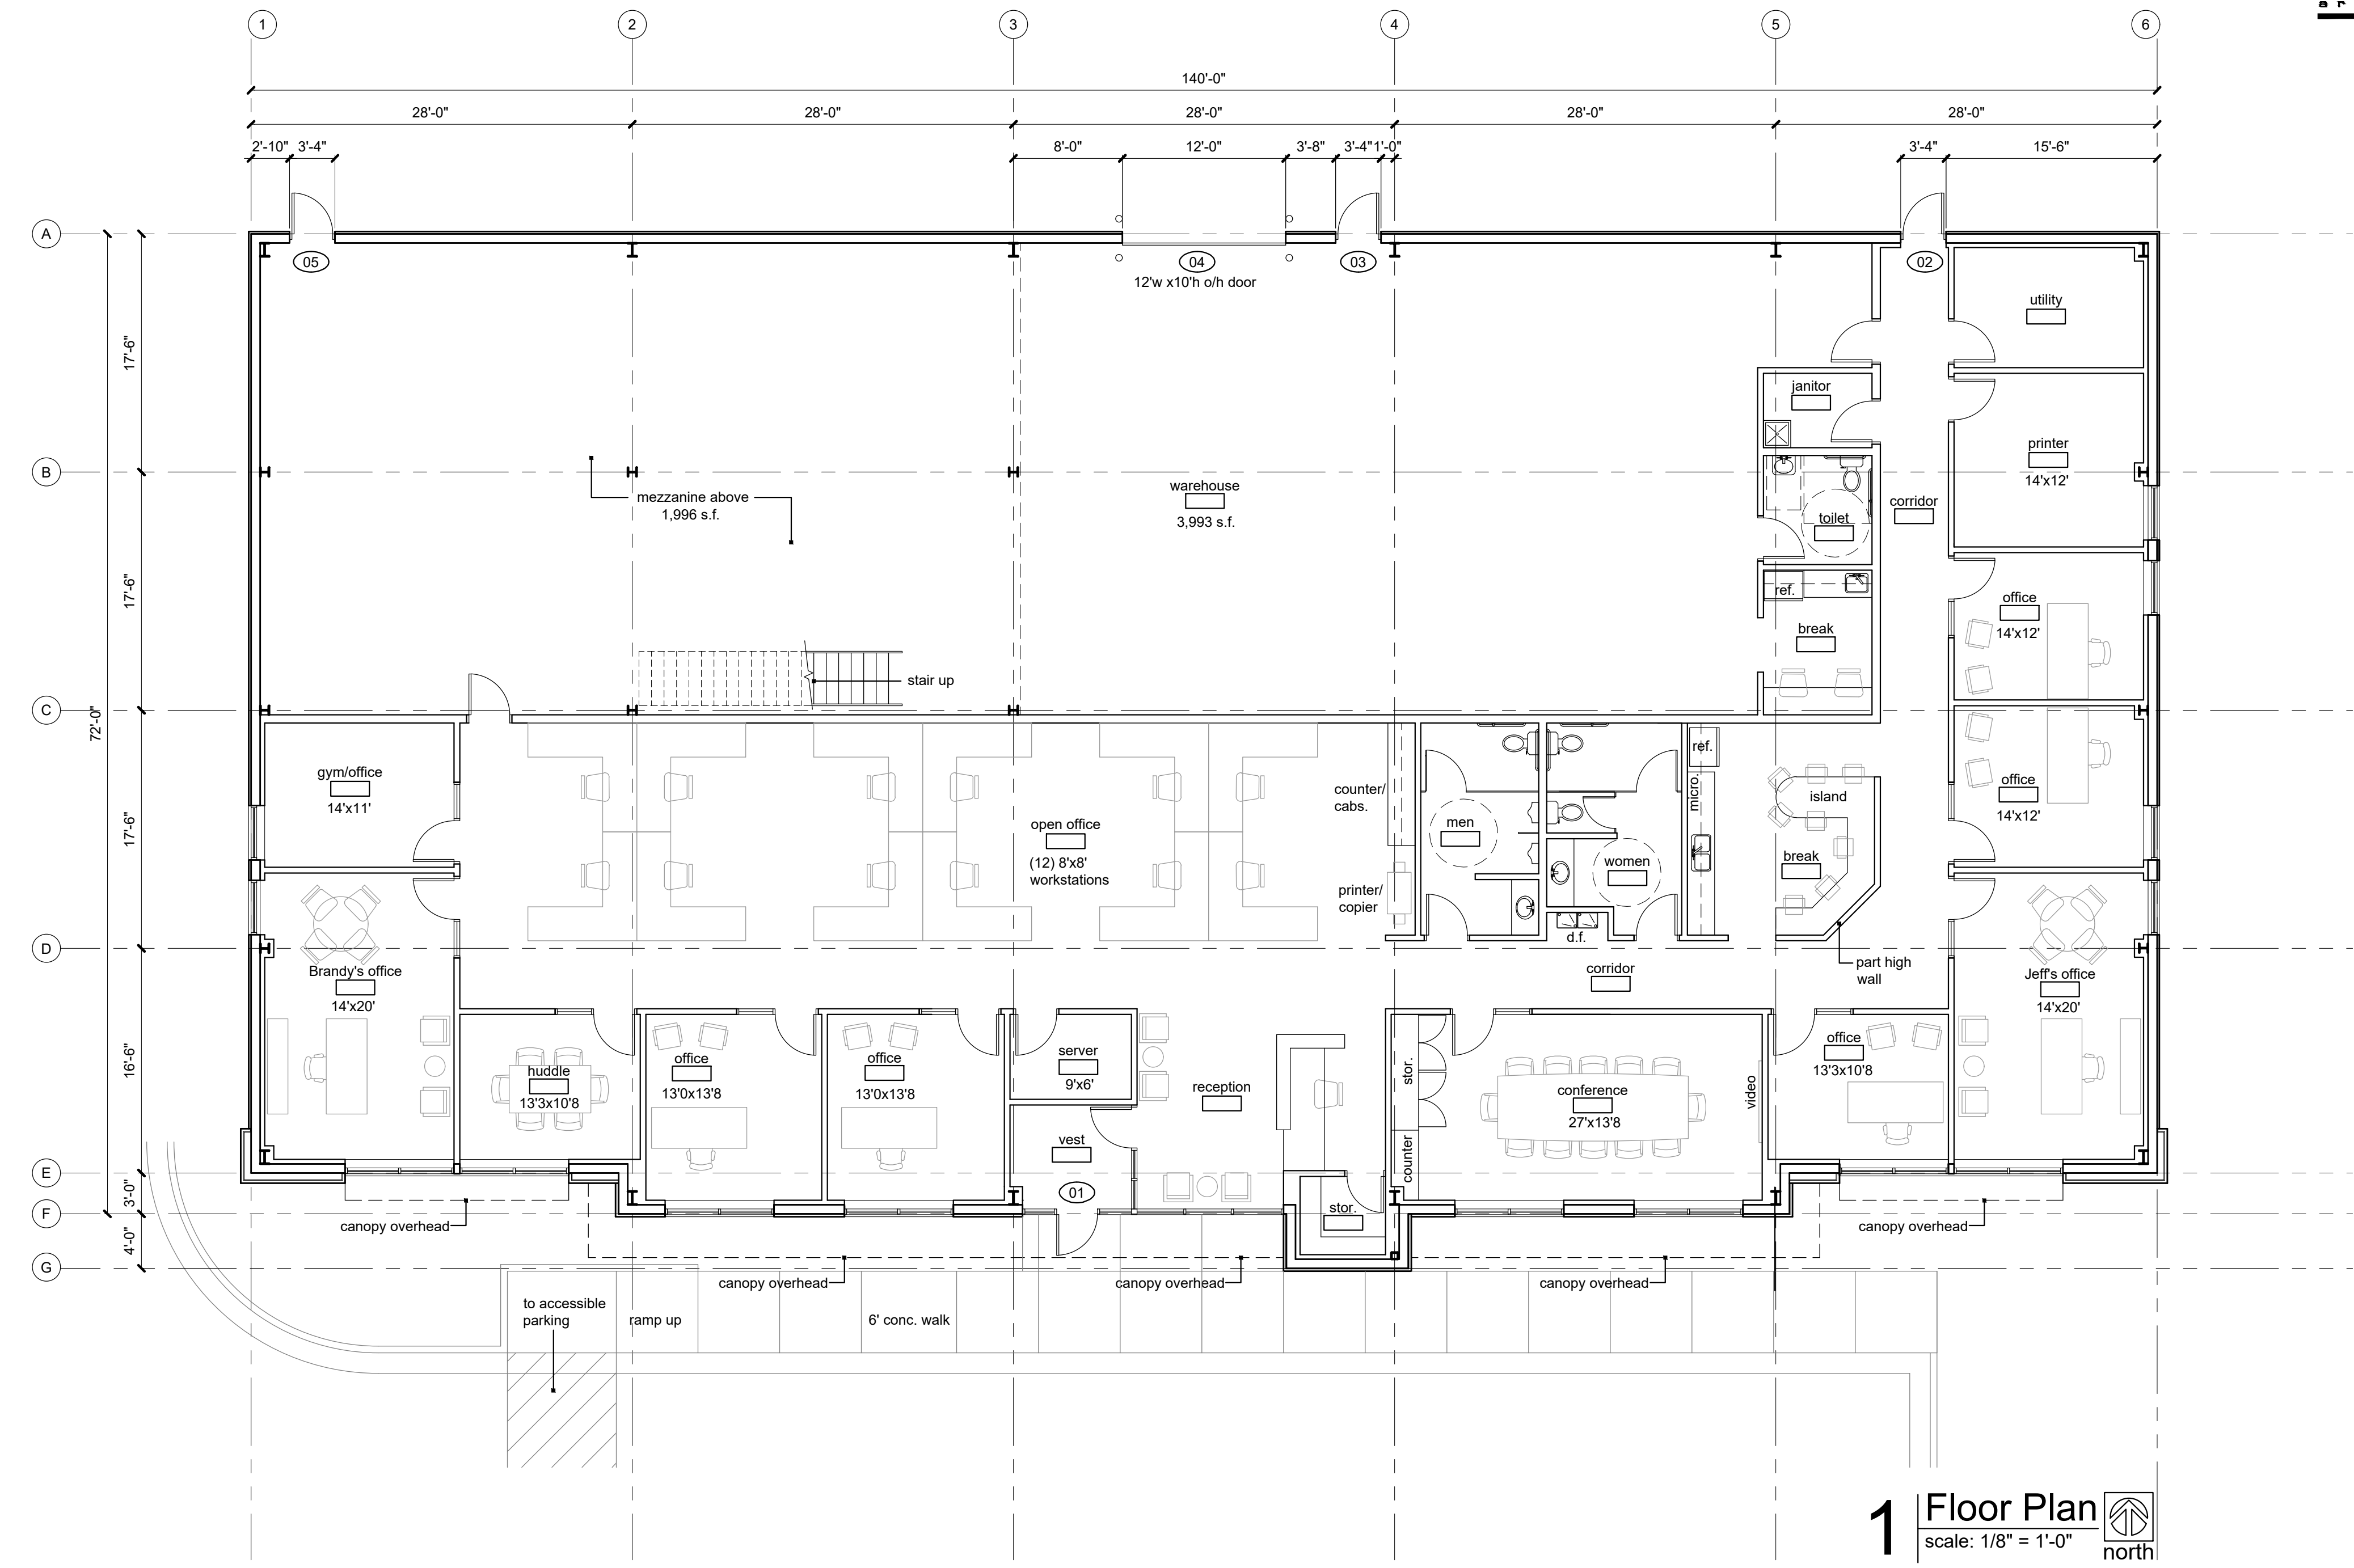

**1** Floor Plan  
scale: 1/8" = 1'-0"  
north

a new development for

**IBC**

2320 NE Independence Ave.  
Lee's Summit, Missouri 64064

date 08.06.2018  
drawn by dAE  
checked by dAE  
revisions

sheet number

**A2.1**

drawing type fdp  
project number 18091