




2 Upper Level
SCALE: 1/8"=1'-0"

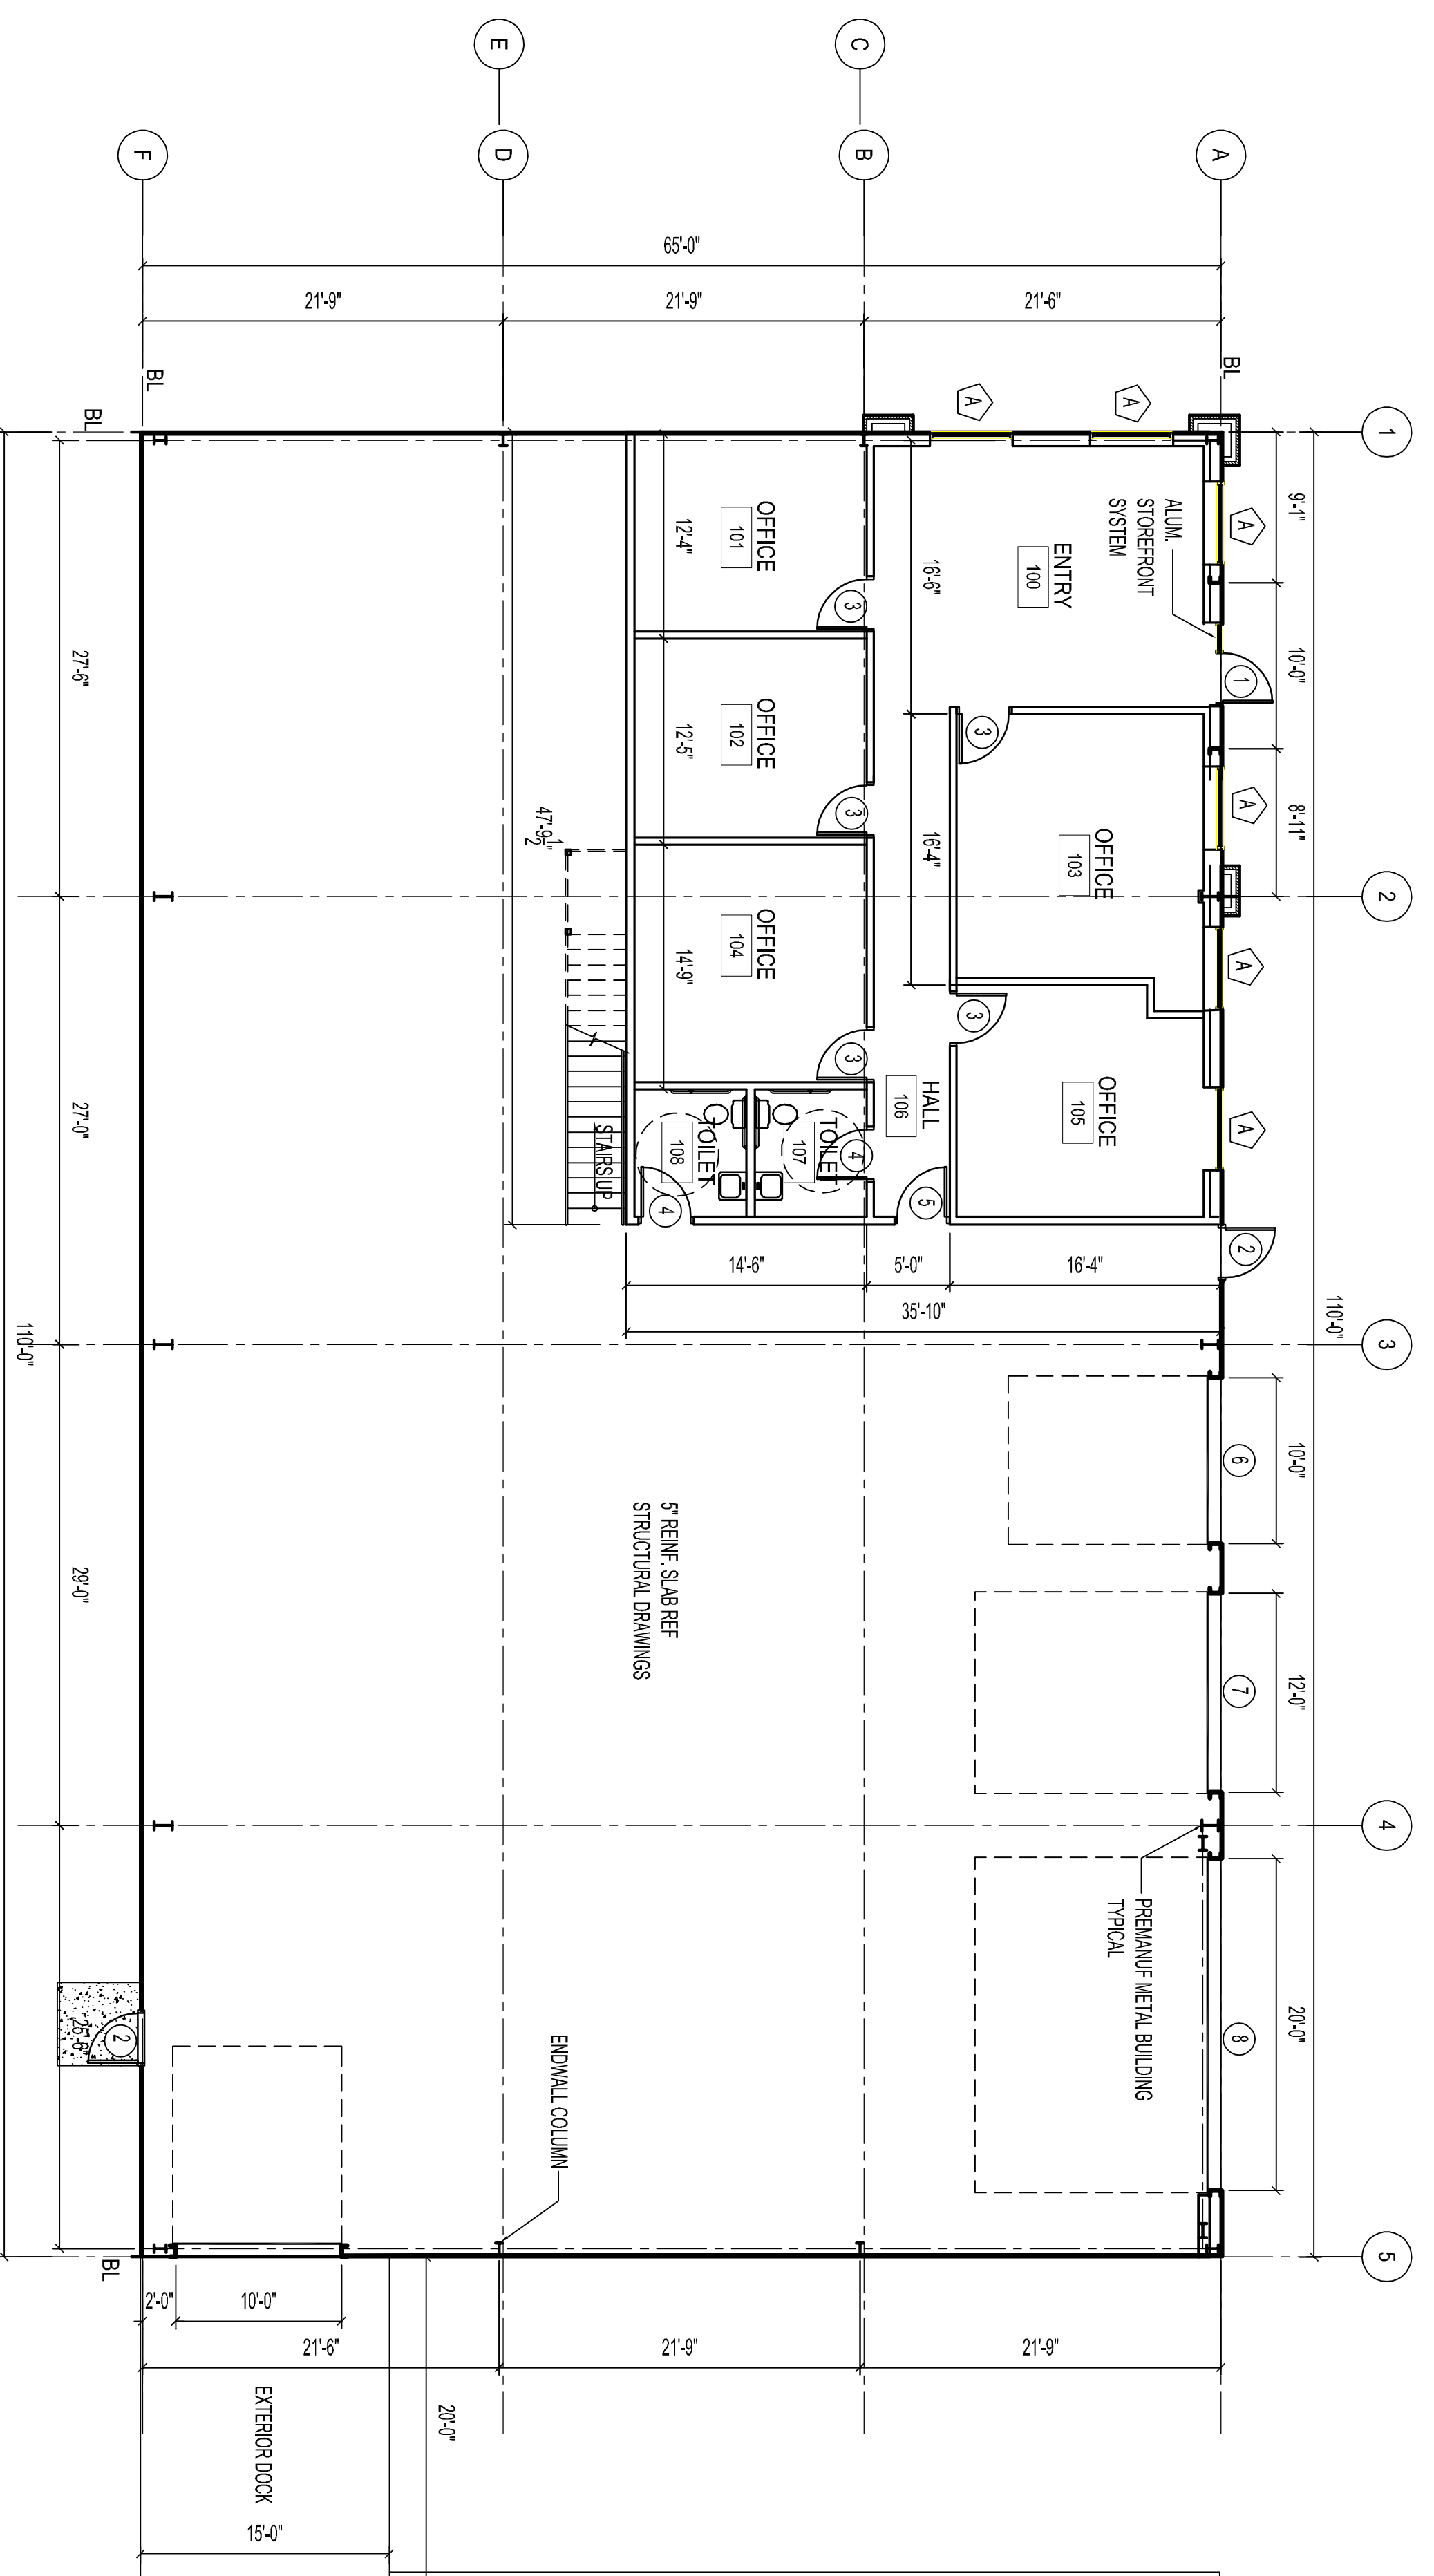

1 Floor Plan
SCALE: 1/8"=1'-0"

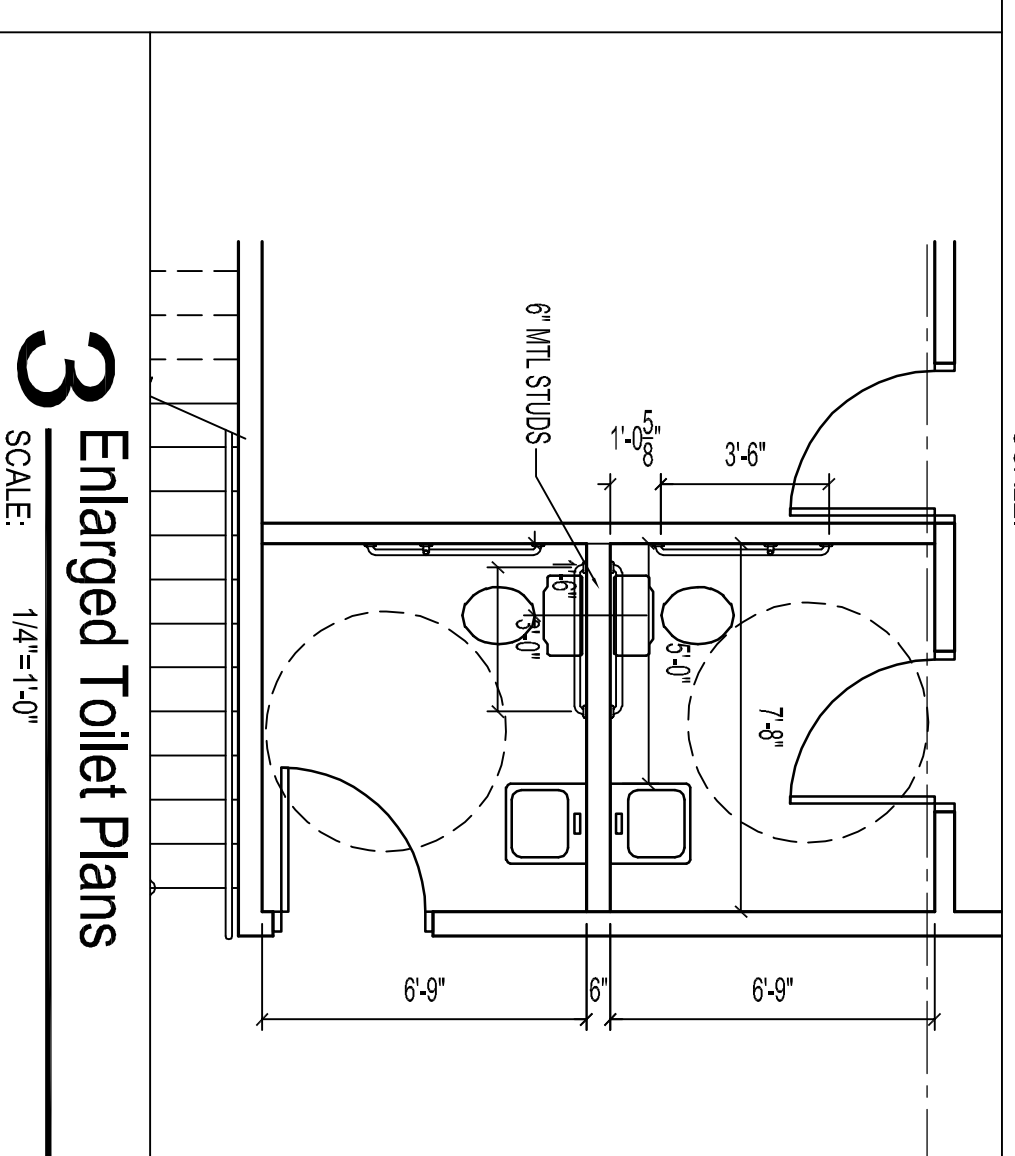

3 Enlarged Toilet Plans
SCALE: 1/4"=1'-0"

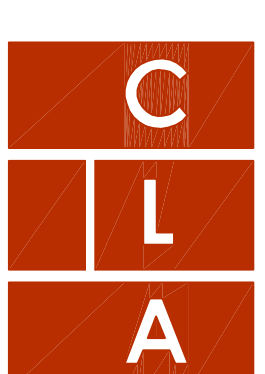

Craig Luebbert
Architecture
24 NW Chipman 'B'. 816.875.4863

Construction Documents
MAR Building Solutions

Newberry Business Park
Lee's Summit, MO.

SHEET NUMBER

A100

ARCHITECTURAL PROJECT NUMBER

DATE REVISION:
5.11.18

REVISIONS:
