



1 Front Elevation
1/4" = 1'-0"



2 Left Side Elevation
1/4" = 1'-0"

BILL FOWLER ARCHITECT

3601 W 122ND TERRACE, LEAWOOD KS 66209
BWFOWLER@ME.COM :: 913 908 5363
BILLFOWLERARCHITECT.COM

MEMBER AMERICAN INSTITUTE OF ARCHITECTS

REVISIONS

No.	Revision	Date
-----	----------	------

PROJECT NAME
Orchard Homes
A Condominium

PROJECT ADDRESS
Orchard Street Extension
Lee's Summit, MO

CLIENT CONTACT
Dick Burton
(816) 405-6688
daburton@mail.com


ISSUED FOR
Design Phase

SHEET NAME
Exterior Elevations

PROJECT NO.
1825
SHEET DATE
10/31/2018

SHEET NO.
A4.1
COPYRIGHT BILL FOWLER ARCHITECT

W:\PROJECTS\ORCHARD\ORCHARD.A4

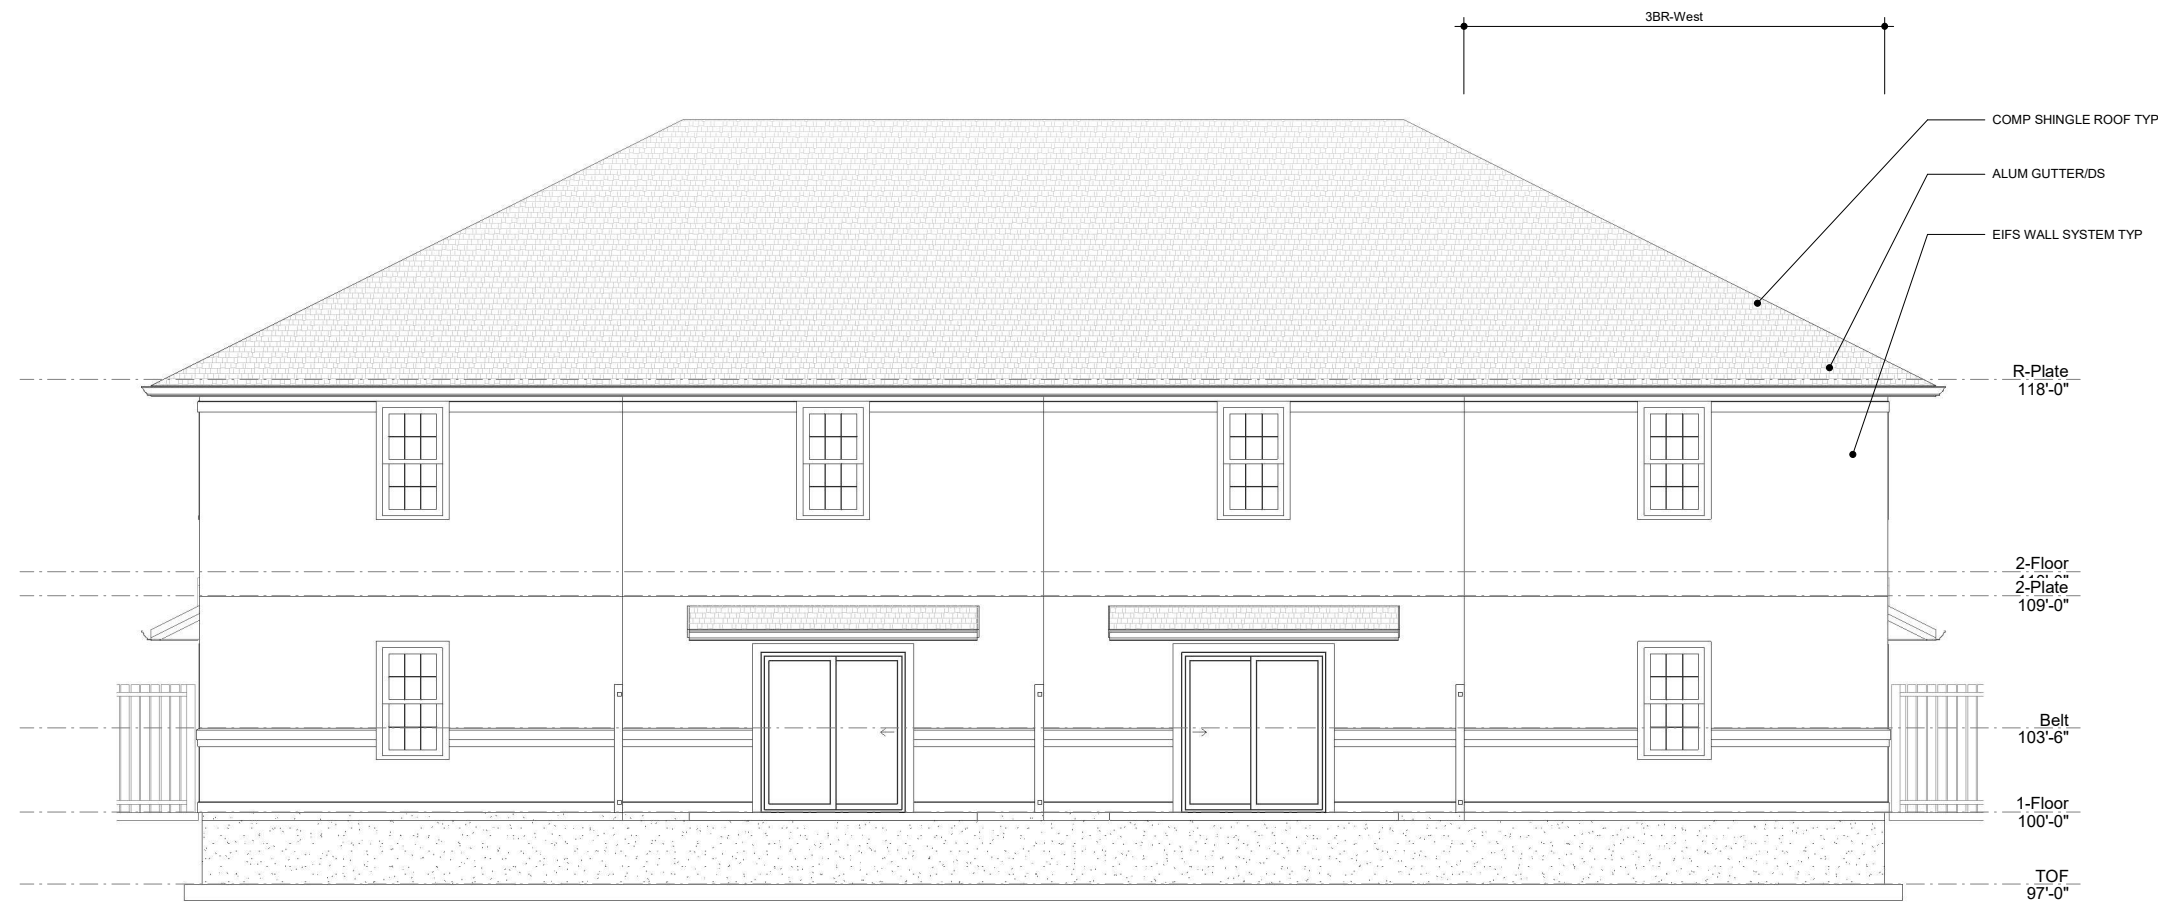

1 Rear Elevation
1/4" = 1'-0"



2 Right Side Elevation
1/4" = 1'-0"

BILL FOWLER ARCHITECT

3601 W 122ND TERRACE, LEAWOOD KS 66209
 BWFW@ME.COM :: 913 908 5363
 BILLFOWLERARCHITECT.COM

MEMBER AMERICAN INSTITUTE OF ARCHITECTS

No.	Revision	Date

PROJECT NAME
Orchard Homes
 A Condominium

PROJECT ADDRESS Orchard Street Extension Lee's Summit, MO	CLIENT CONTACT Dick Burton (816) 405-6688 daburton@mail.com
---	--

ISSUED FOR
 Design Phase

SHEET NAME
Exterior Elevations


PROJECT NO.
 1825
 SHEET DATE
 10/31/2018

SHEET NO.
A4.2
 COPYRIGHT BILL FOWLER ARCHITECT


W:\PROJECTS\ORCHARD\ORCHARD.A4




1 Section 1
1/4" = 1'-0"

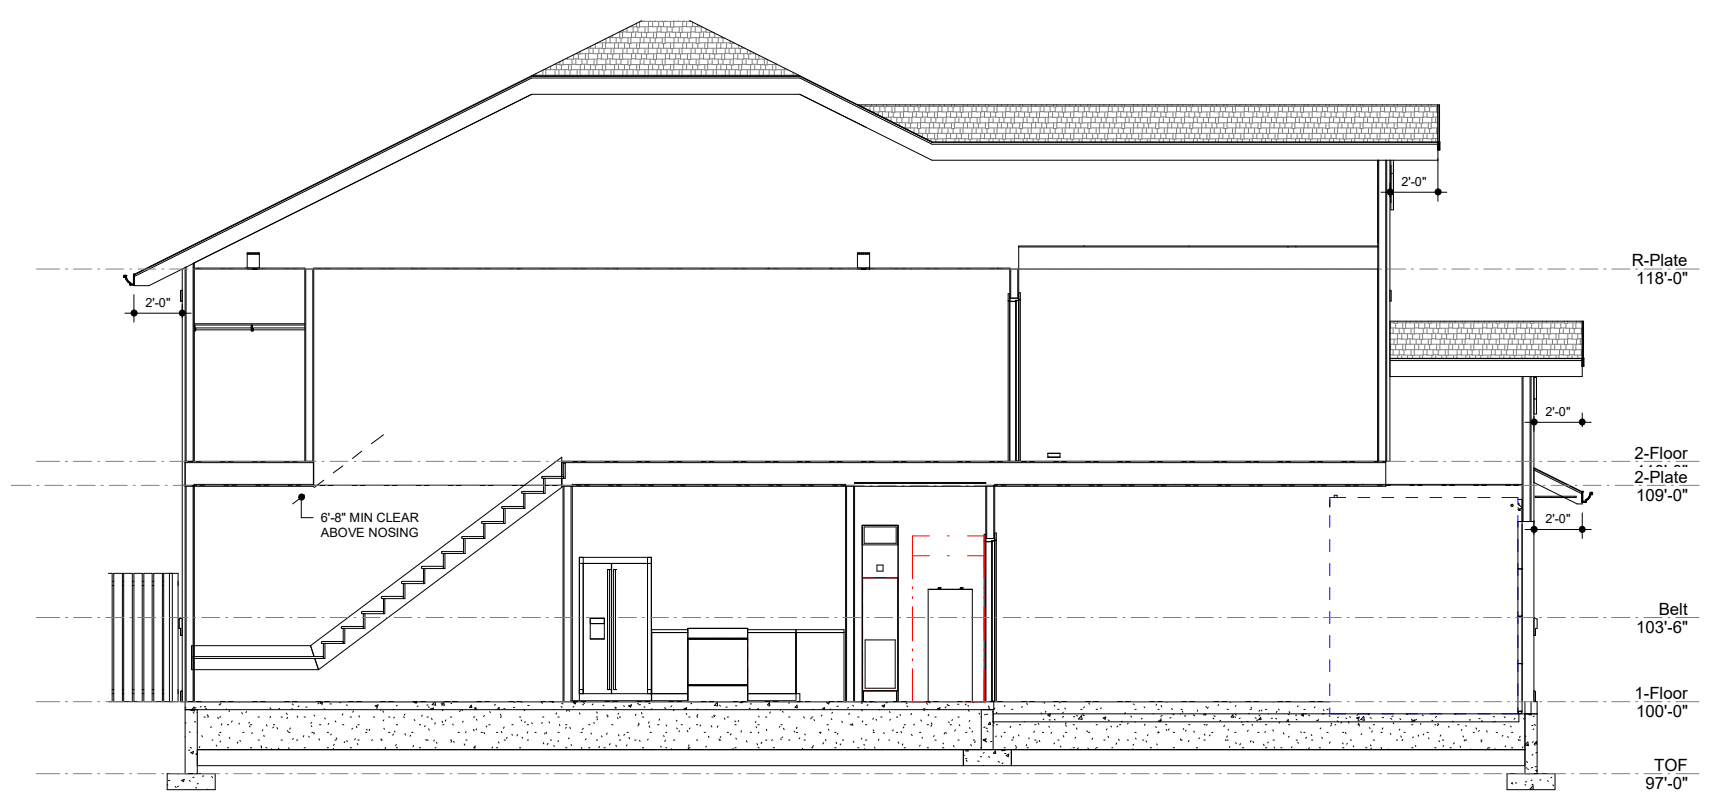


2 Section 2
1/4" = 1'-0"

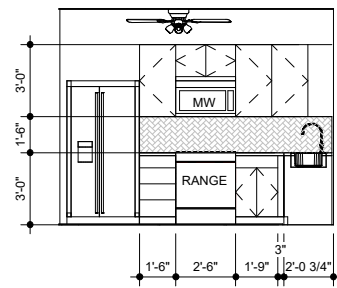


3 Kitchen 1
1/4" = 1'-0"

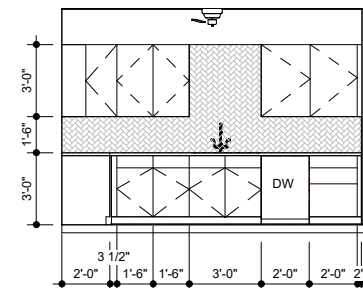


4 Kitchen 2
1/4" = 1'-0"

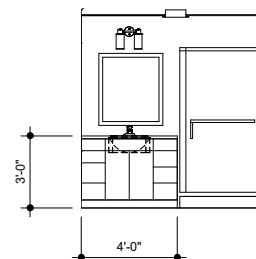

5 Bath 1
1/4" = 1'-0"

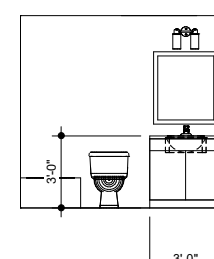

6 Bath 2
1/4" = 1'-0"

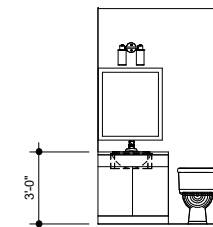

7 Powder
1/4" = 1'-0"

BILL FOWLER ARCHITECT

3601 W 122ND TERRACE, LEAWOOD KS 66209
 BWFW@ME.COM :: 913 908 5363
 BILLFOWLERARCHITECT.COM

MEMBER AMERICAN INSTITUTE OF ARCHITECTS

No.	Revision	Date

PROJECT NAME
Orchard Homes
 A Condominium

PROJECT ADDRESS
 Orchard Street Extension
 Lee's Summit, MO

CLIENT CONTACT
 Dick Burton
 (816) 405-6688
 daburton@mail.com

ISSUED FOR
 Design Phase

SHEET NAME
Building Sections

PROJECT NO.
1825
 SHEET DATE
 10/31/2018

SHEET NO.
A5.1
 COPYRIGHT BILL FOWLER ARCHITECT