



PROJECT NAME:

ATTIC STORAGE

PROJECT DESCRIPTION:

PROPOSED SELF-STORAGE FACILITY WITH CLIMATE CONTROL

PROJECT LOCATION:

920 NE DEERBROOK ST., LEE'S SUMMIT, MISSOURI


CONTRACTOR CONTACT:

STRICKLAND CONSTRUCTION
ATTN: ROGERS STRICKLAND
720 SOUTH ROGERS ROAD, SUITE B
OLATHE, KS 66062
P) 913-764-7000

ARCHITECT:

HERNLY ASSOCIATES, INC.
ATTN: STAN HERNLY
1100 RHODE ISLAND ST.
LAWRENCE, KANSAS 66044
P) 785-749-5806
F) 785-749-1515

PROJECT INFORMATION

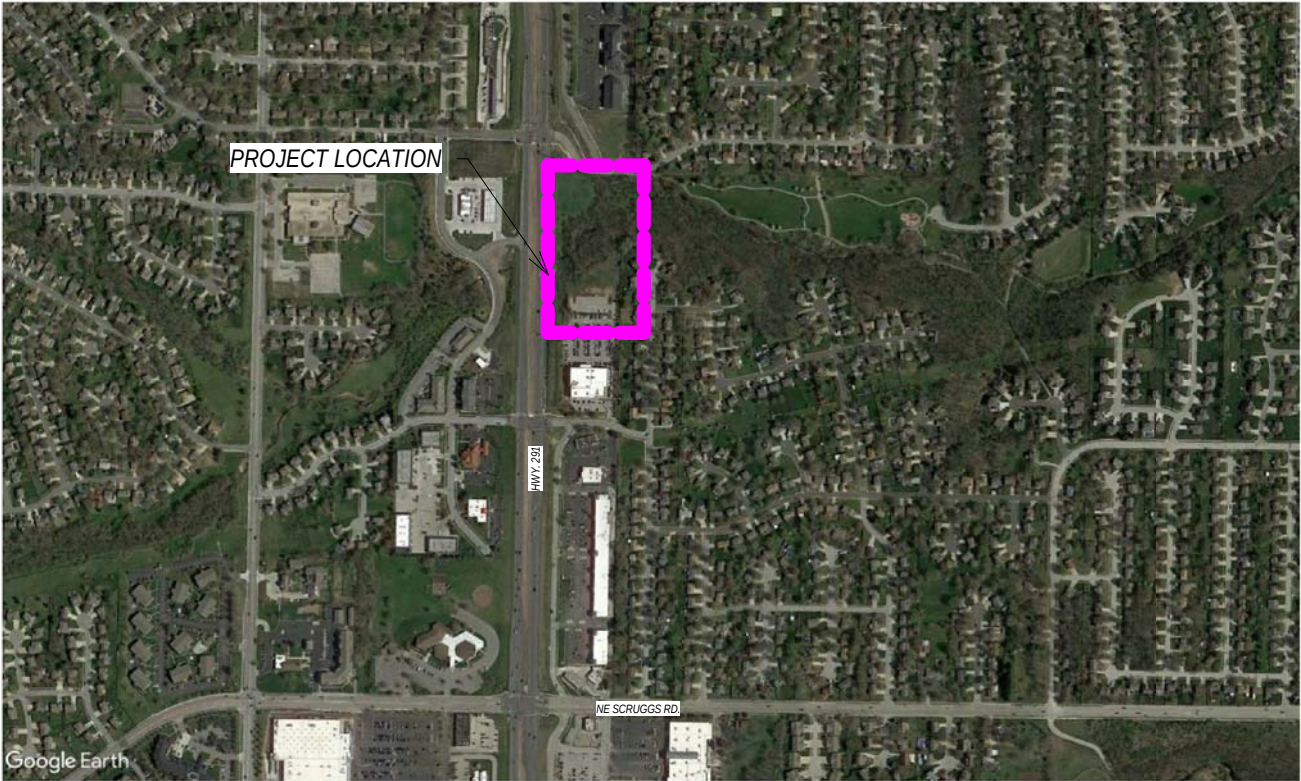


PROJECT LOCATION

Hernly

ASSOCIATES, Inc.

ARCHITECTS
PRESERVATION CONSULTANTS
GRANT ADMINISTRATORS

ARCHITECT
Hernly Associates, Inc.
1100 Rhode Island St.
Lawrence, KS 66044
P) 785-749-5806
F)785-749-1515

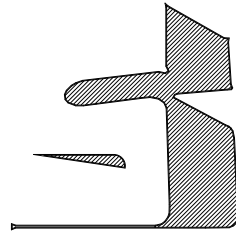

STRICKLAND
CONSTRUCTION COMPANY

GENERAL CONTRACTOR
Strickland Construction
720 S. Rogers Road, Suite 'B'
Olathe, KS 66062
P) 913-764-7000

SHEET INDEX	
NUMBER	NAME
A0.0	COVER SHEET
A1.0	UNIT MIX - LEVEL 1
A1.1	UNIT MIX - LEVEL 2
A1.2	UNIT MIX - LEVEL 3
A2.0	ELEVATIONS
A2.1	ELEVATIONS
A3.0	PERSPECTIVES
AS1.0	ARCHITECTURAL SITE PLAN

ATTIC STORAGE OF LEE'S SUMMIT
920 NE DEERBROOK ST., LEE'S SUMMIT, MISSOURI

Hernly

ASSOCIATES, Inc.

ARCHITECTS
PRESERVATION CONSULTANTS
GRANT ADMINISTRATORS

1100 Rhode Island St.
Lawrence, Kansas
66044
785 - 749 - 5806
FAX 785 - 749 - 1515

COVER SHEET

Date:

Issue Date

Drawn by :


WCTJ

Checked by :

Checker

Revisions :

A0.0

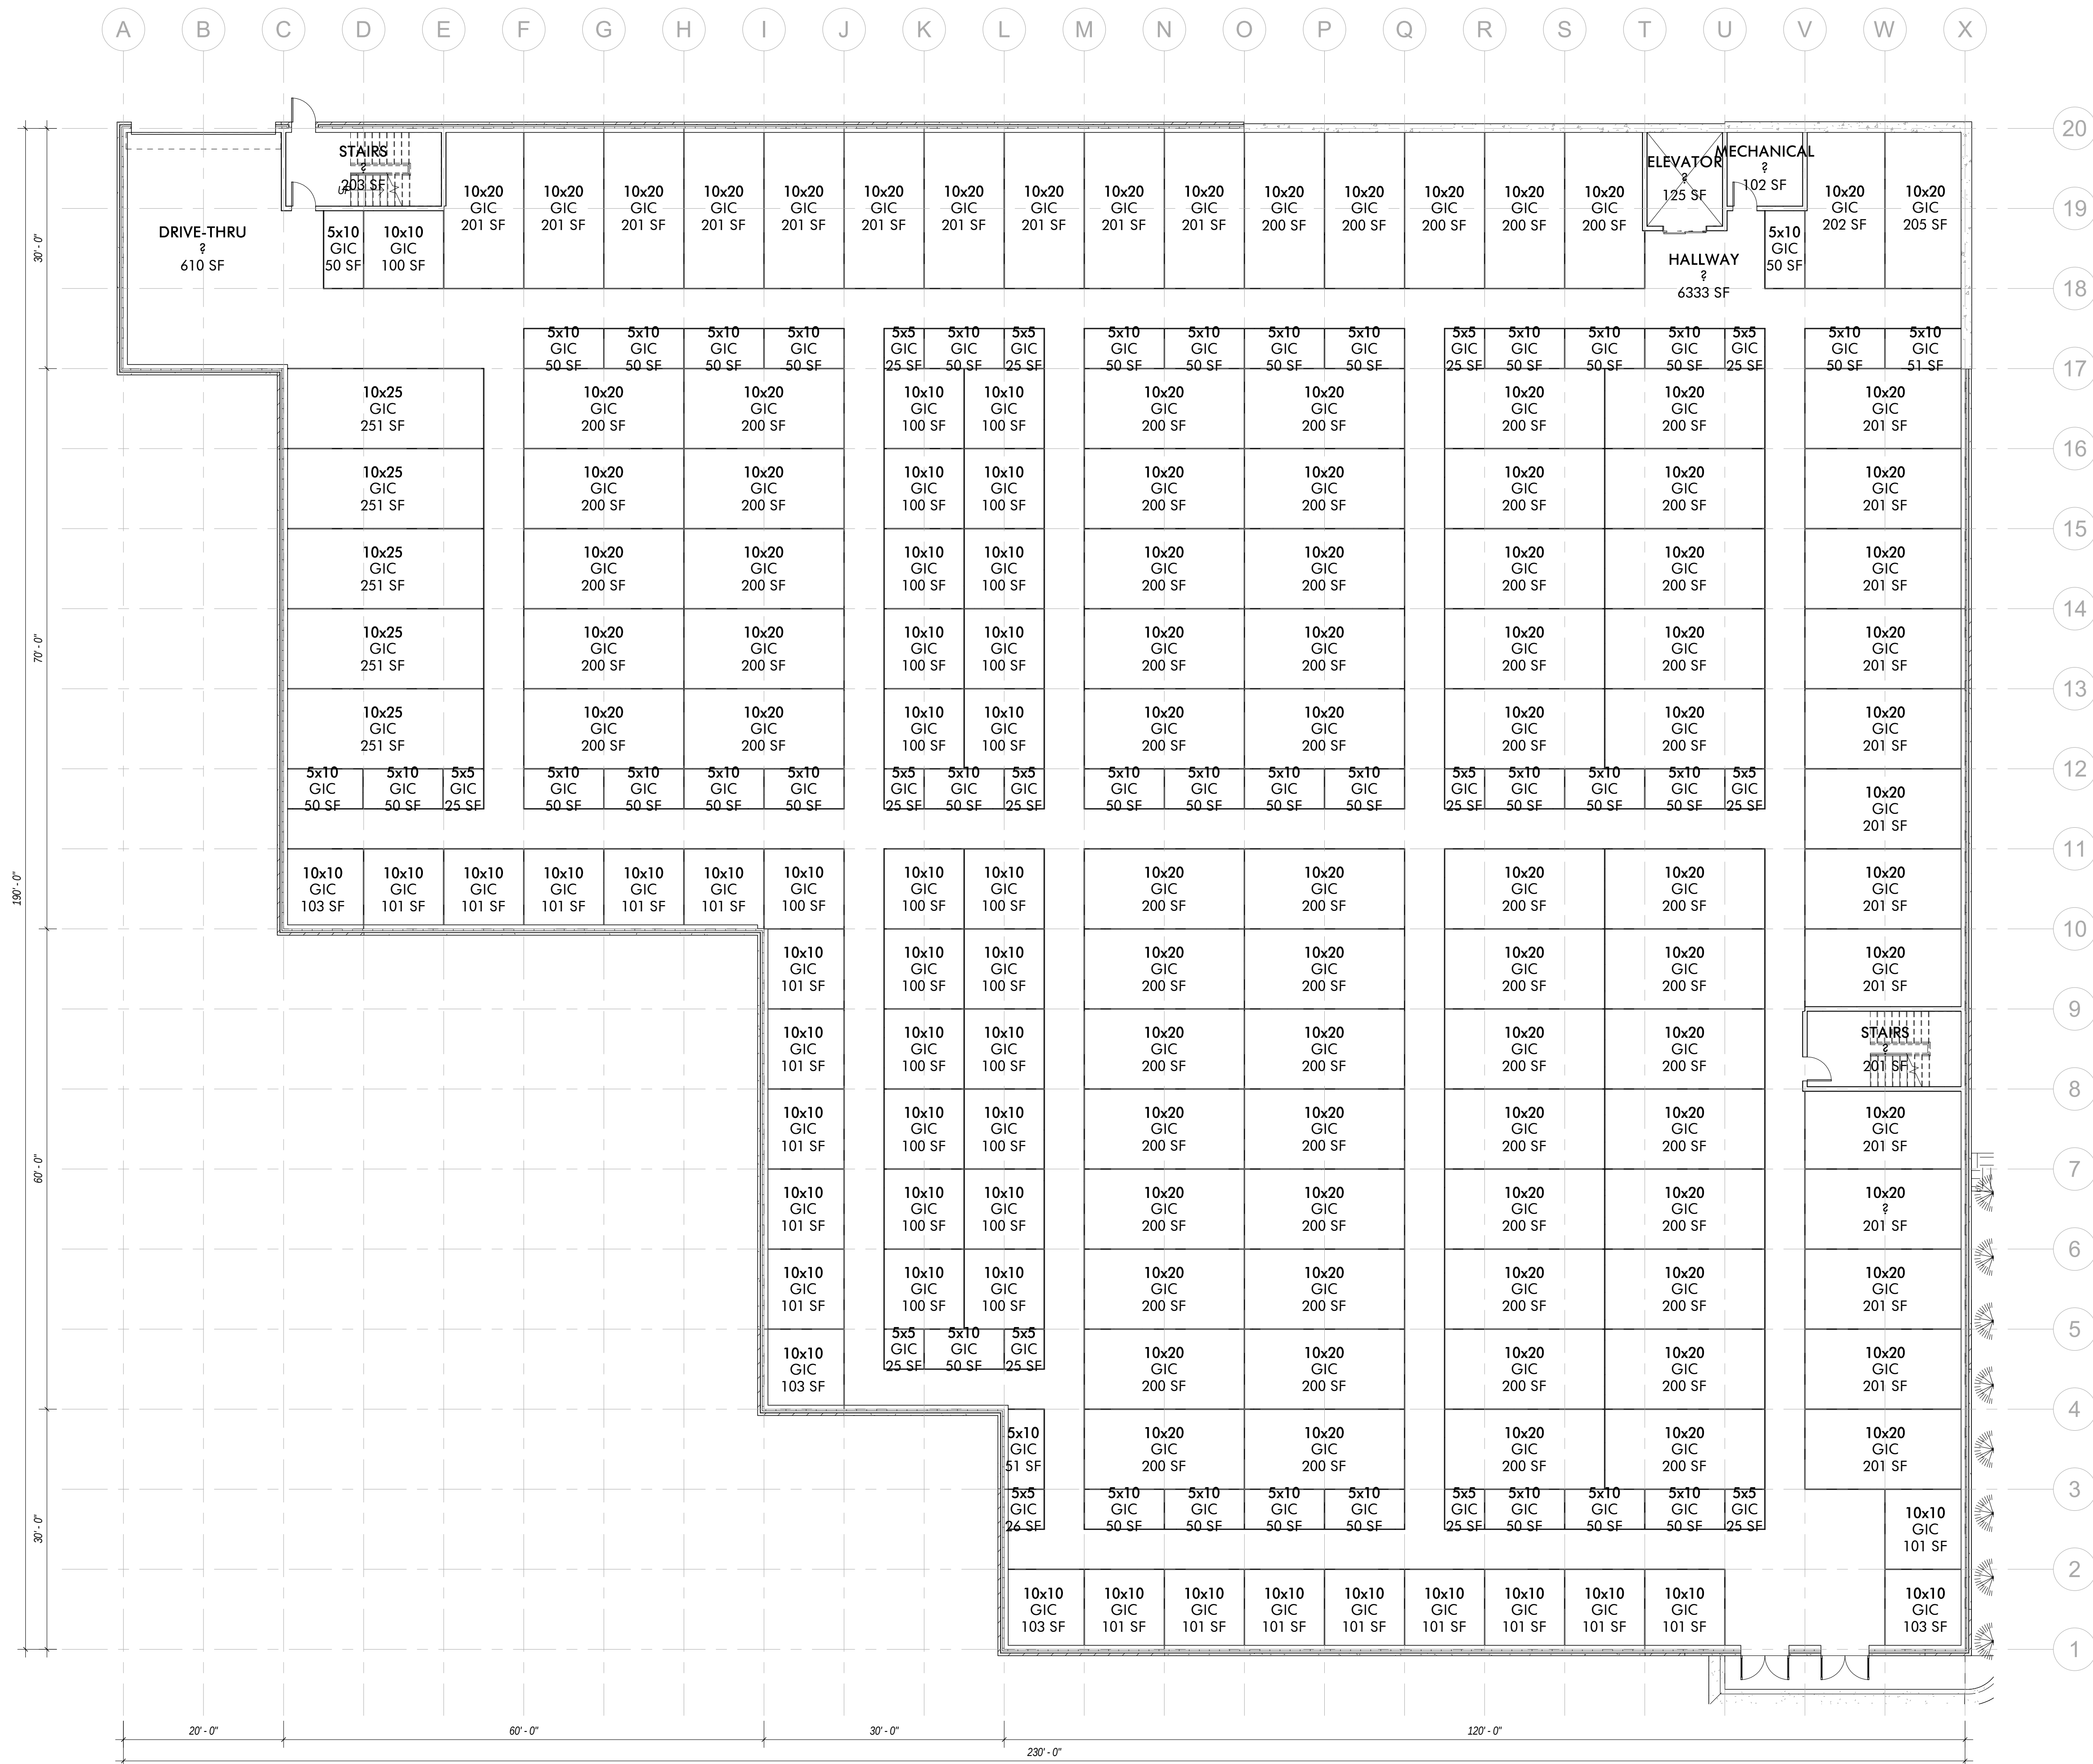

UNIT MIX SCHEDULE			
UNIT SIZE/NAME	Count	AREA	UNIT TYPE/NUMBER
5x5	26	25 SF	GIC
5x5	14	25 SF	UIC
5x10	79	50 SF	GIC
5x10	48	50 SF	UIC
10x10	80	100 SF	GIC
10x10	62	100 SF	UIC
10x15	34	150 SF	GIC
10x15	31	150 SF	UIC
10x20	1	200 SF	GIC
10x20	136	200 SF	GIC
10x20	45	200 SF	UIC
10x25	20	250 SF	GIC
10x30	5	300 SF	GIC
TOTAL	581		

ATTIC STORAGE OF LEE'S SUMMIT
920 NE DEERBROOK ST., LEE'S SUMMIT, MISSOURI




1100 Rhode Island St.
Lawrence, Kansas
66044
785 - 749 - 5806
FAX 785 - 749 - 1515

UNIT MIX - LEVEL 1

Date: Issue Date
Drawn by: WCTJ
Checked by: Checker
Revisions:

1ST LEVEL
34,200 S.F.

UNIT MIX SCHEDULE - LEVEL 1			
UNIT SIZE/NAME	Count	AREA	UNIT TYPE/NUMBER
5x5	14	25 SF	GIC
5x10	39	50 SF	GIC
10x10	47	100 SF	GIC
10x20	1	200 SF	GIC
10x20	91	200 SF	GIC
10x25	5	250 SF	GIC
TOTAL	197		

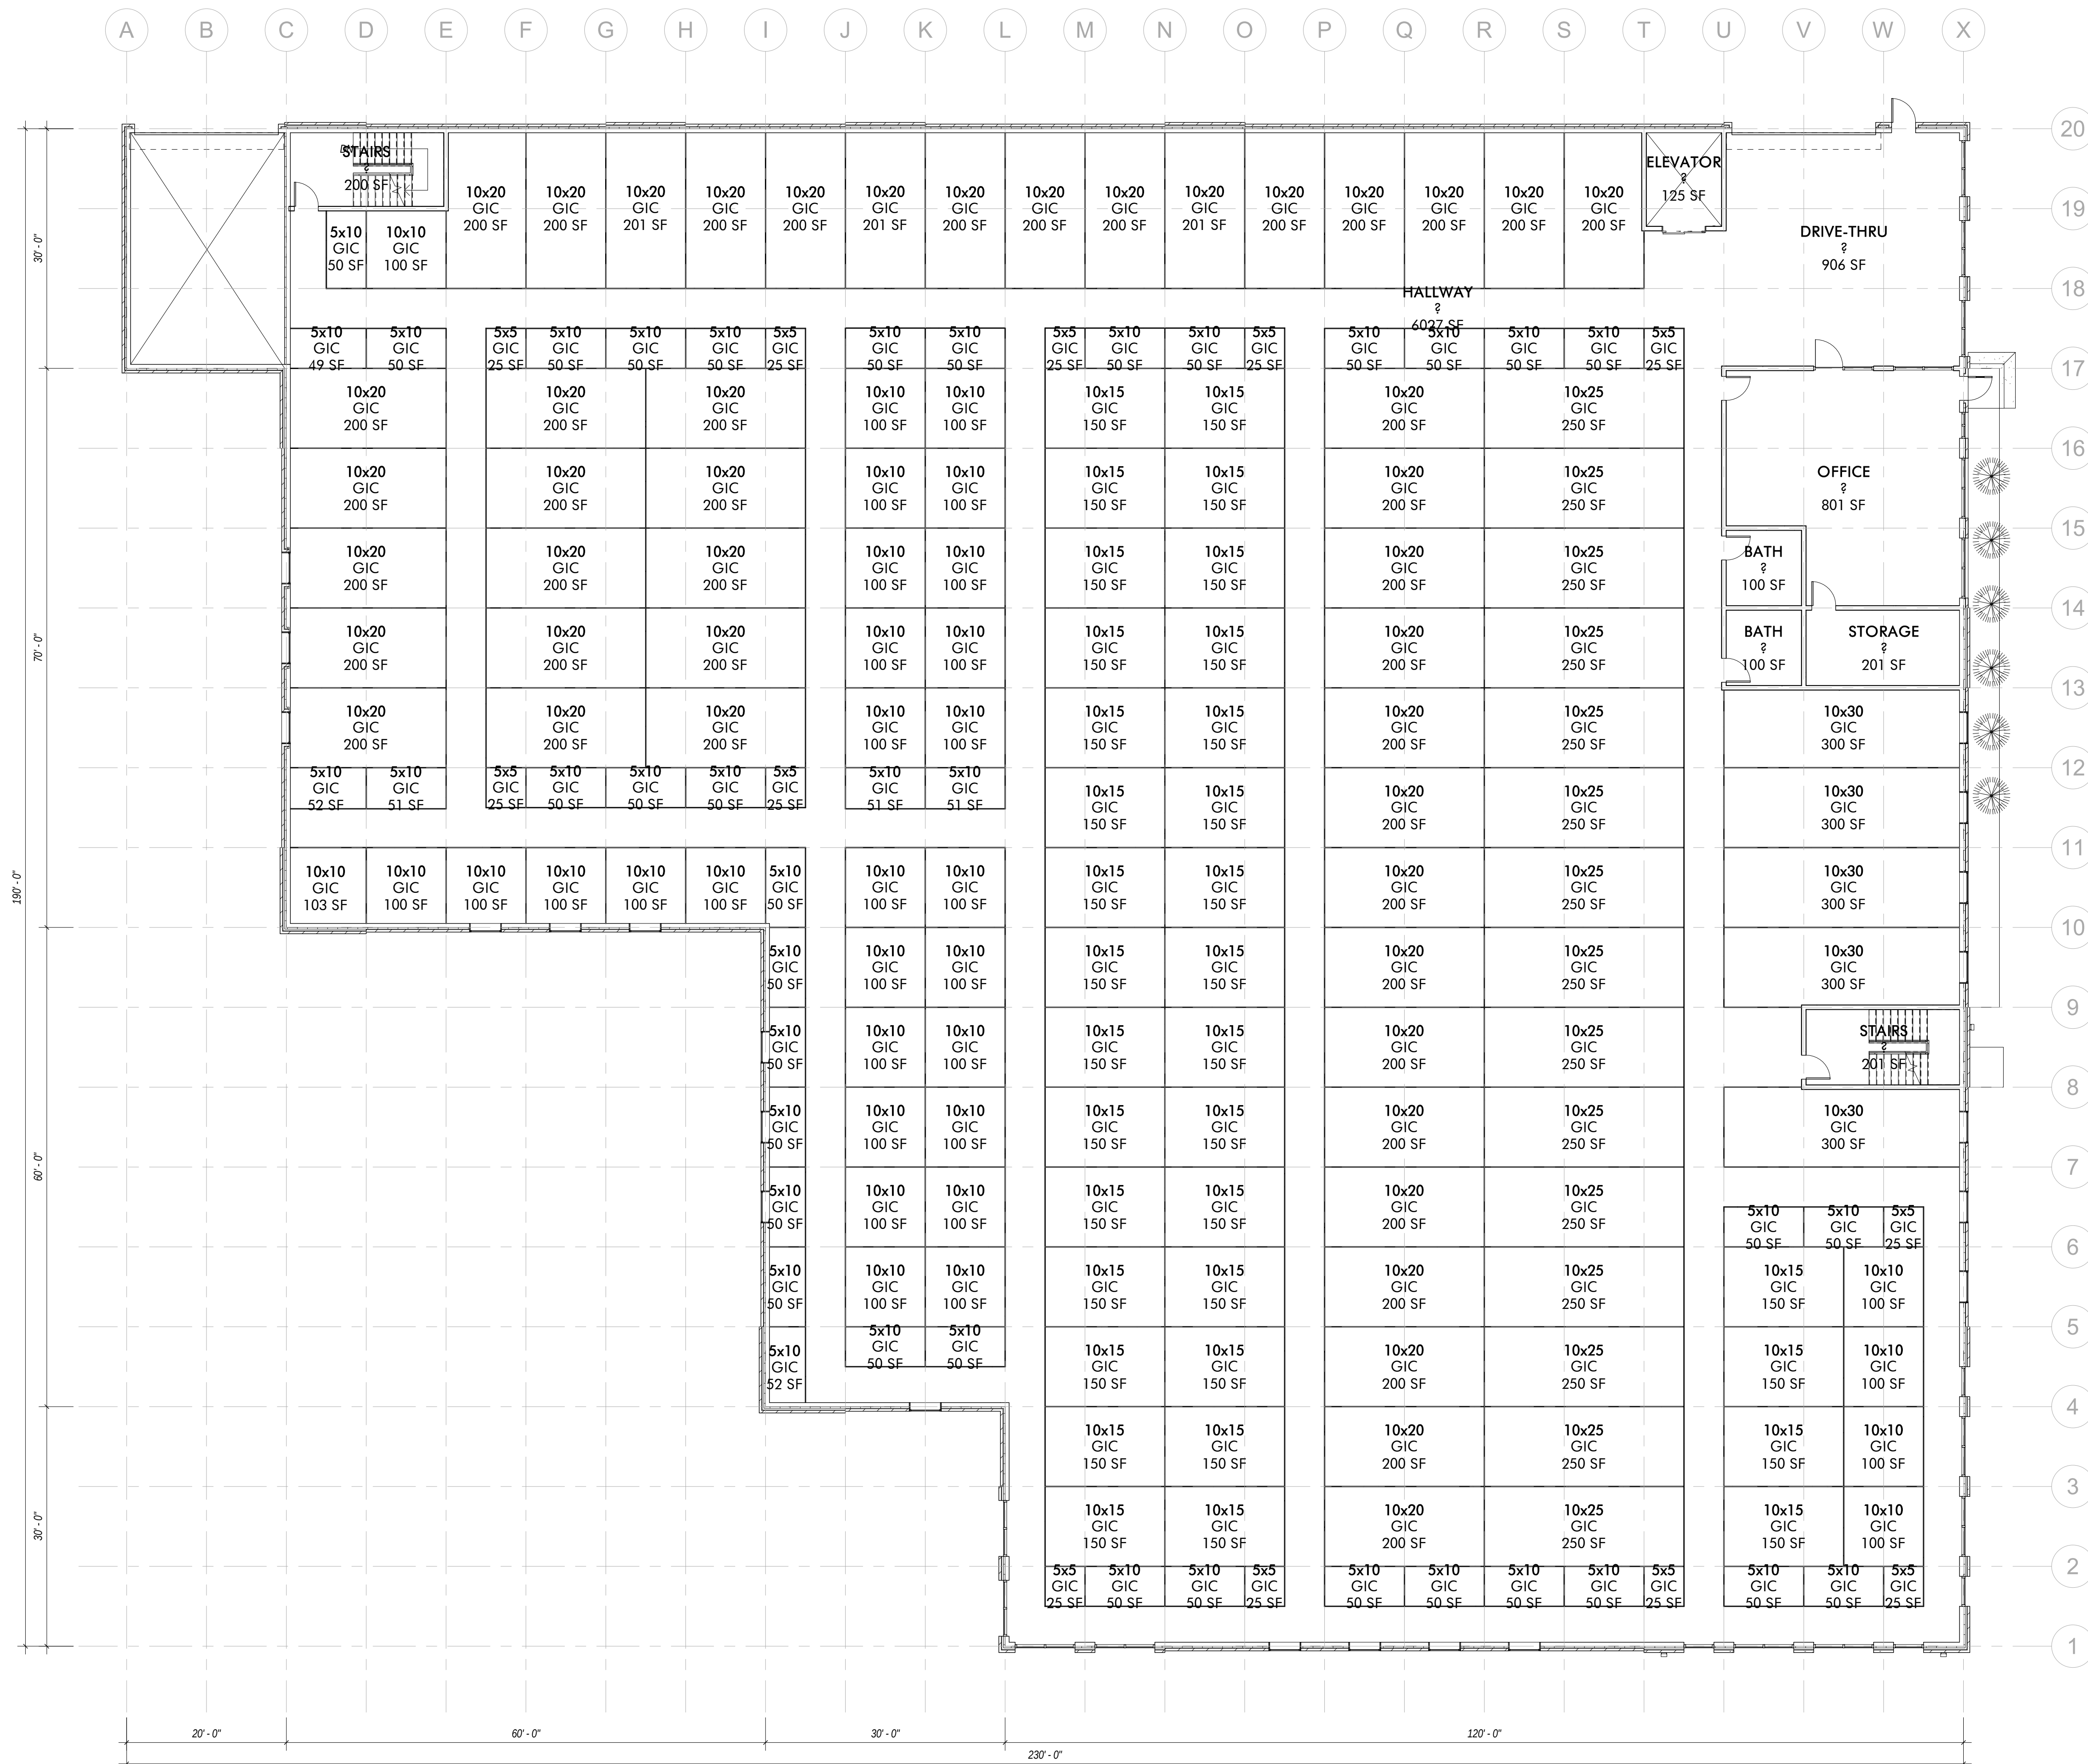

2ND LEVEL
33,600 S.F.


UNIT MIX SCHEDULE - LEVEL 2			
UNIT SIZE/NAME	Count	AREA	UNIT TYPE/NUMBER
5x5	12	25 SF	GIC
5x10	40	50 SF	GIC
10x10	33	100 SF	GIC
10x15	34	150 SF	GIC
10x20	45	200 SF	GIC
10x25	15	250 SF	GIC
10x30	5	300 SF	GIC
TOTAL	184		

1 UNIT MIX - LEVEL 2

ATTIC STORAGE OF LEE'S SUMMIT
920 NE DEERBROOK ST., LEE'S SUMMIT, MISSOURI


Hernly
ARCHITECTS
PRESERVATION CONSULTANTS
GRANT ADMINISTRATORS
1100 Rhode Island St.
Lawrence, Kansas
66044
785 - 749 - 5806
FAX 785 - 749 - 1515

UNIT MIX - LEVEL 2
Date: Issue Date
Drawn by: WCTJ
Checked by: Checker
Revisions:

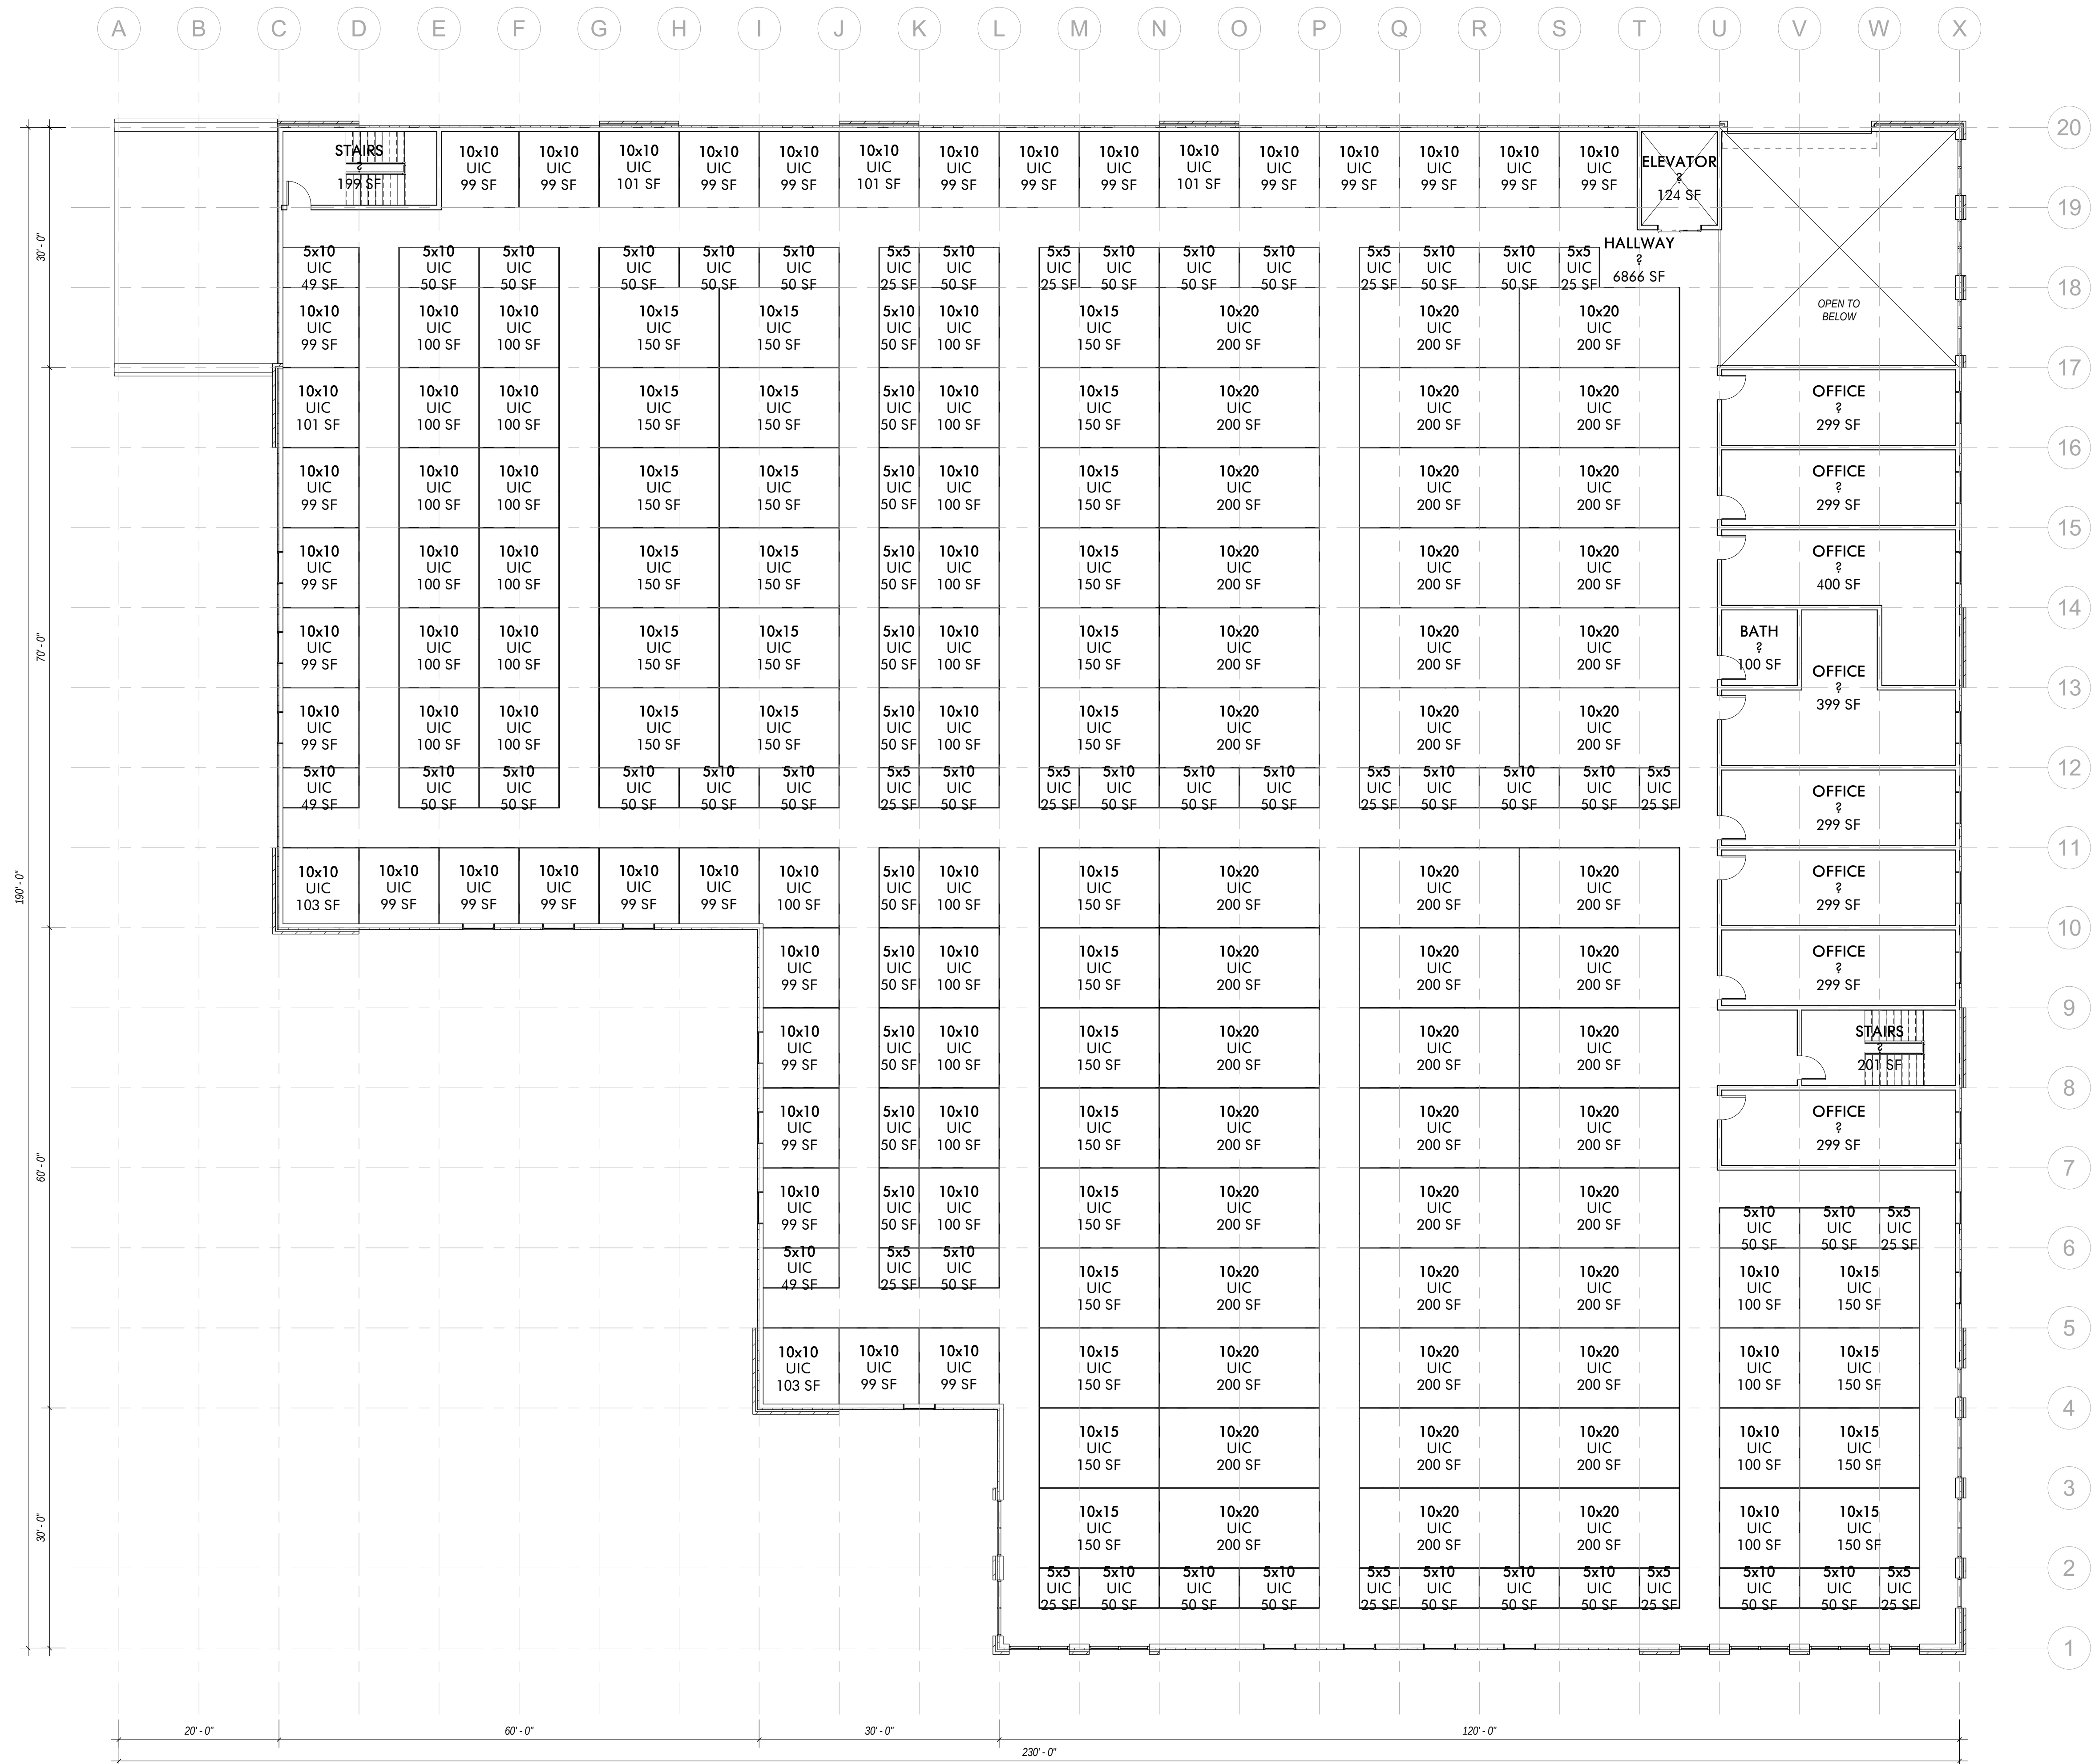


3RD LEVEL
33,600 S.F.

UNIT MIX SCHEDULE - LEVEL 3			
UNIT SIZE/NAME	Count	AREA	UNIT TYPE/NUMBER
5x5	14	25 SF	UIC
5x10	48	50 SF	UIC
10x10	62	100 SF	UIC
10x15	31	150 SF	UIC
10x20	45	200 SF	UIC
TOTAL	200		

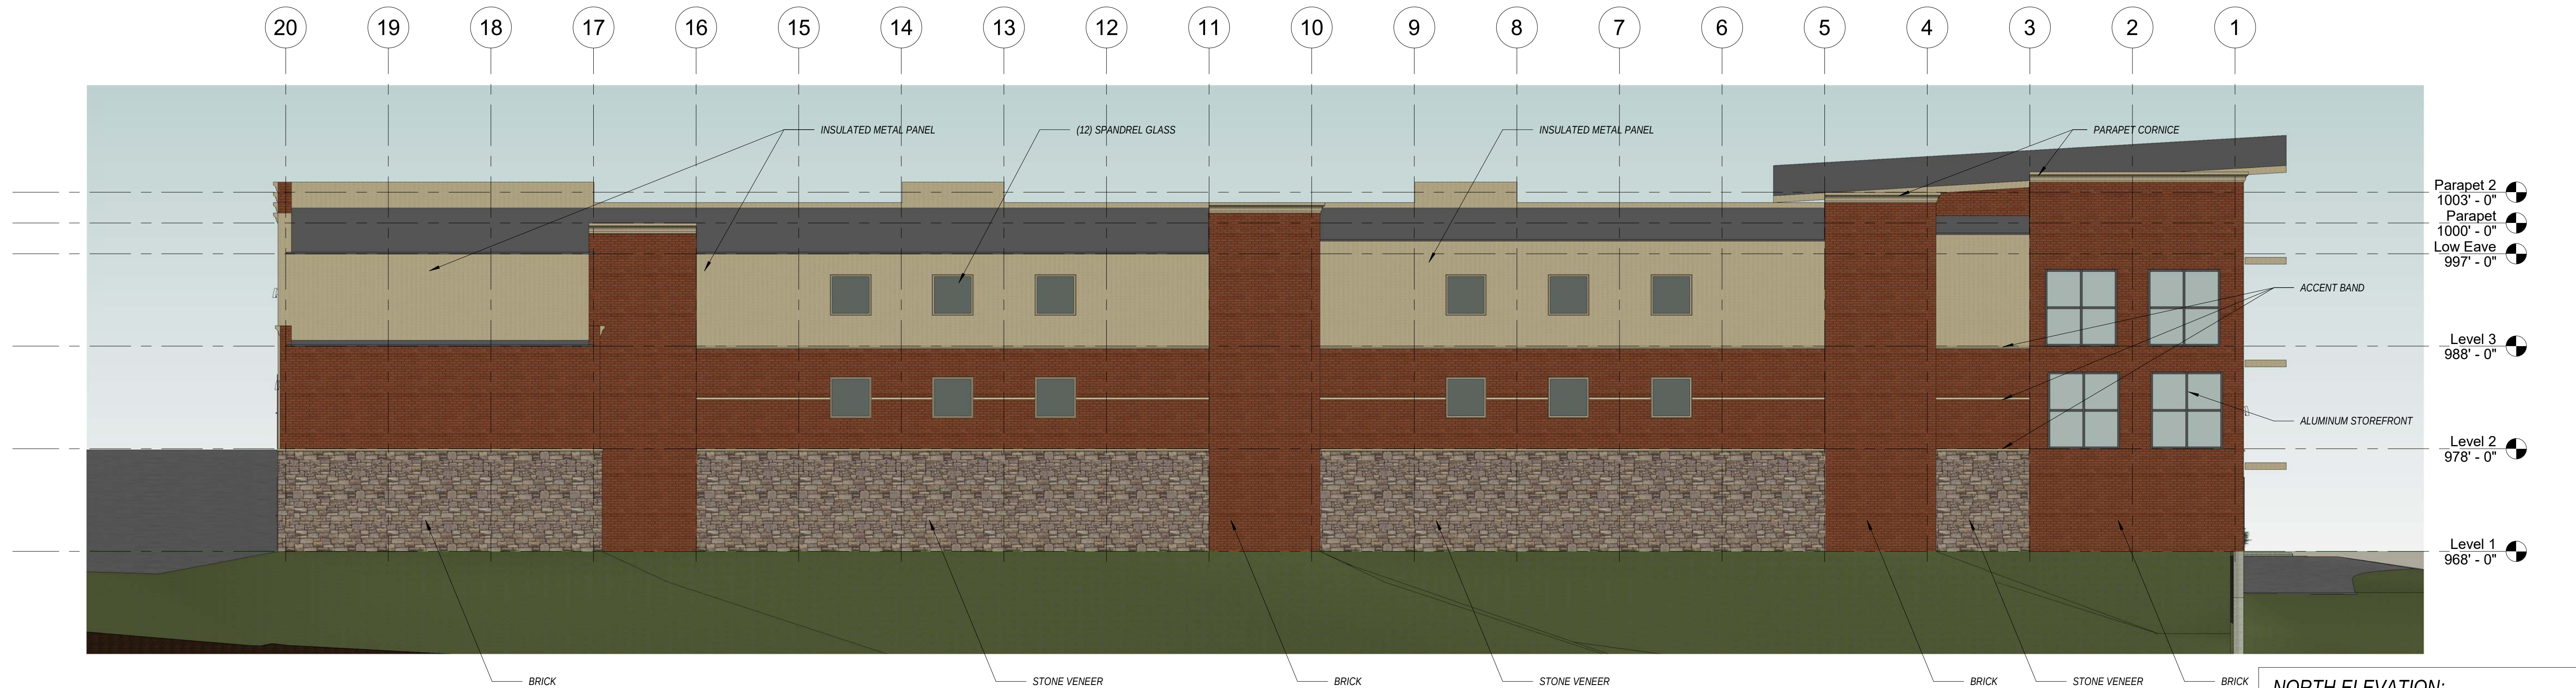

1 NORTH ELEVATION
1/8" = 1'-0"

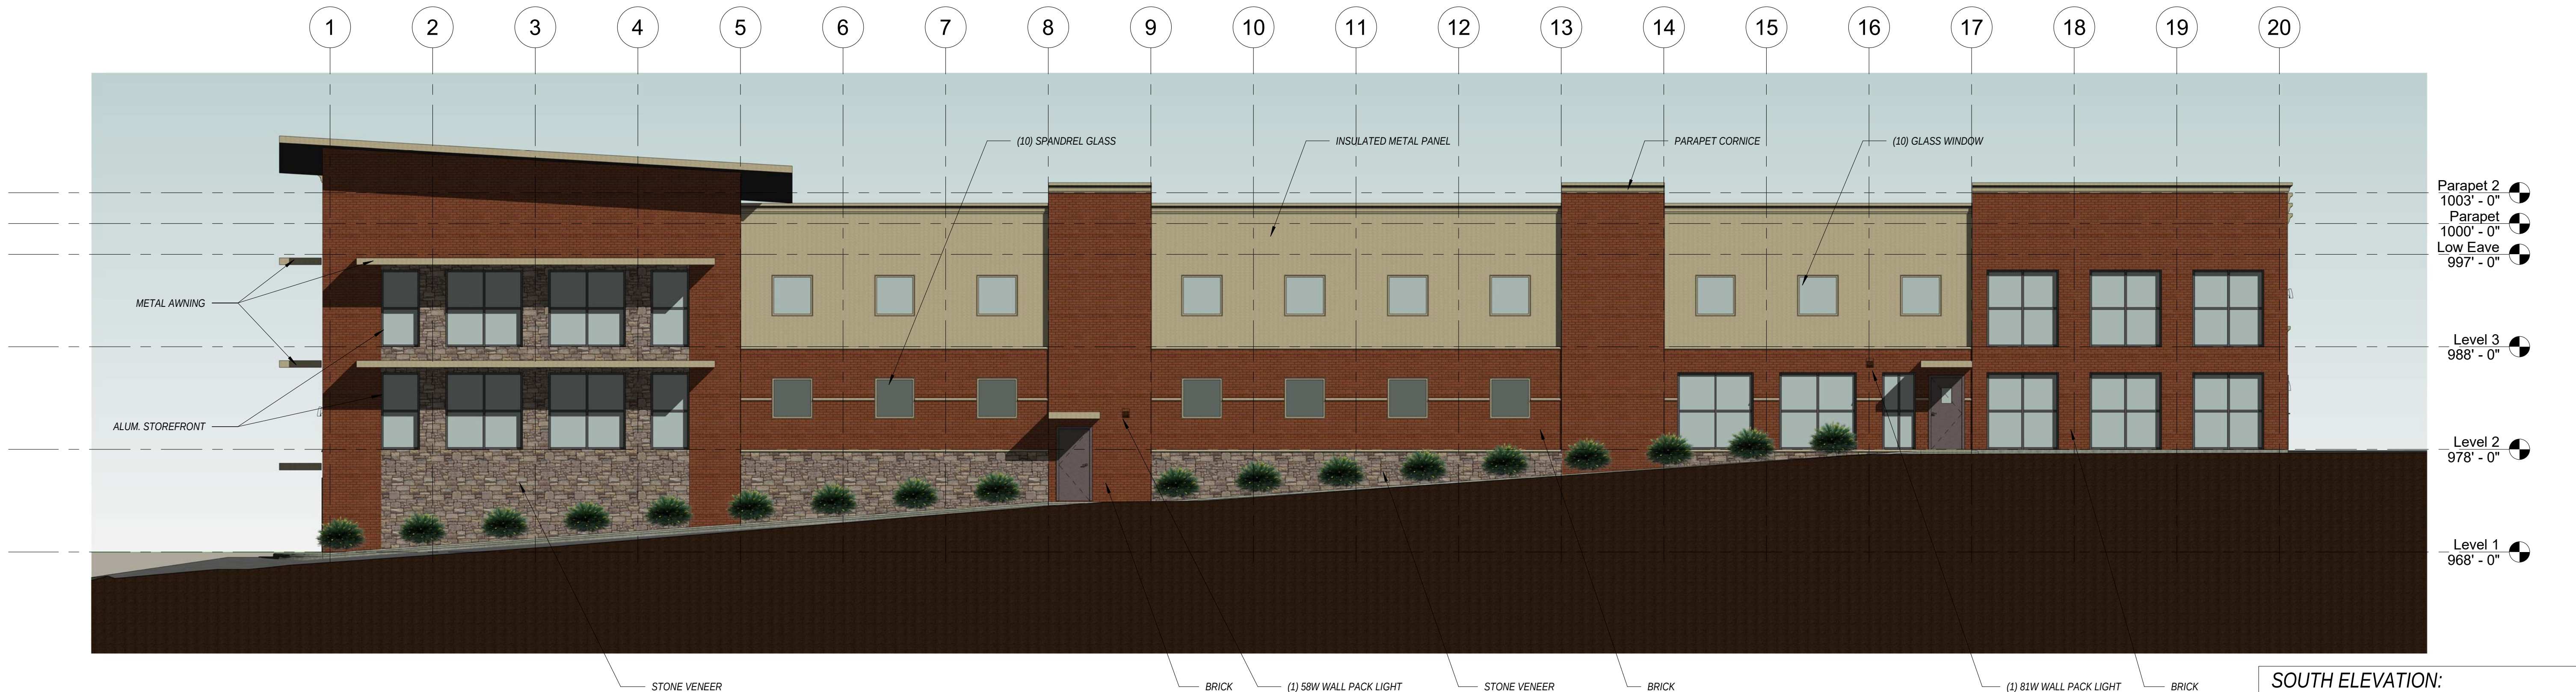

2 SOUTH ELEVATION
1/8" = 1'-0"

ATTIC STORAGE OF LEE'S SUMMIT
920 NE DEERBROOK ST., LEE'S SUMMIT, MISSOURI


Hernly
ASSOCIATES, Inc.
ARCHITECTS
PRESERVATION CONSULTANTS
GRANT ADMINISTRATORS

1100 Rhode Island St.
Lawrence, Kansas
66044
785 - 749 - 5806
FAX 785 - 749 - 1515

ELEVATIONS


Date: Issue Date
Drawn by: WCTJ
Checked by: Checker
Revisions:

A2.0

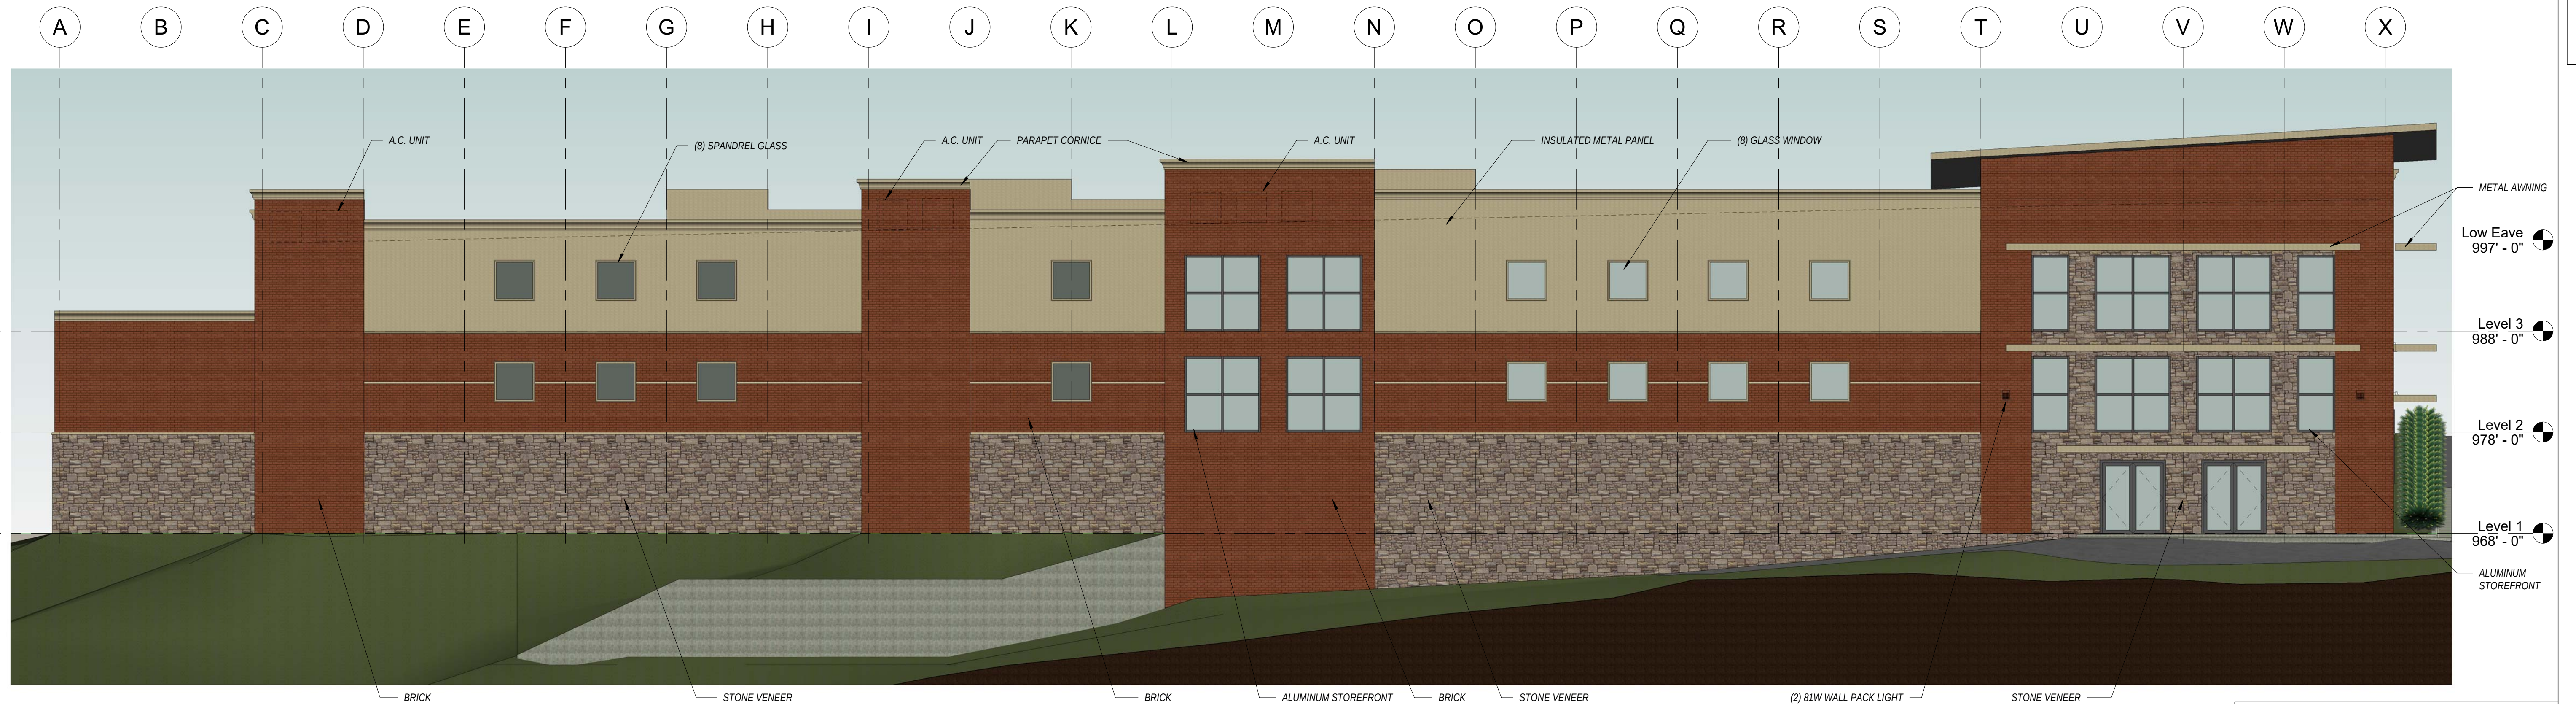

WEST ELEVATION:
SOLID: 6,189 S.F. / 7,689 S.F. = 80%
METAL: 1,500 S.F. / 7,689 S.F. = 20%

1 WEST ELEVATION
1/8" = 1'-0"

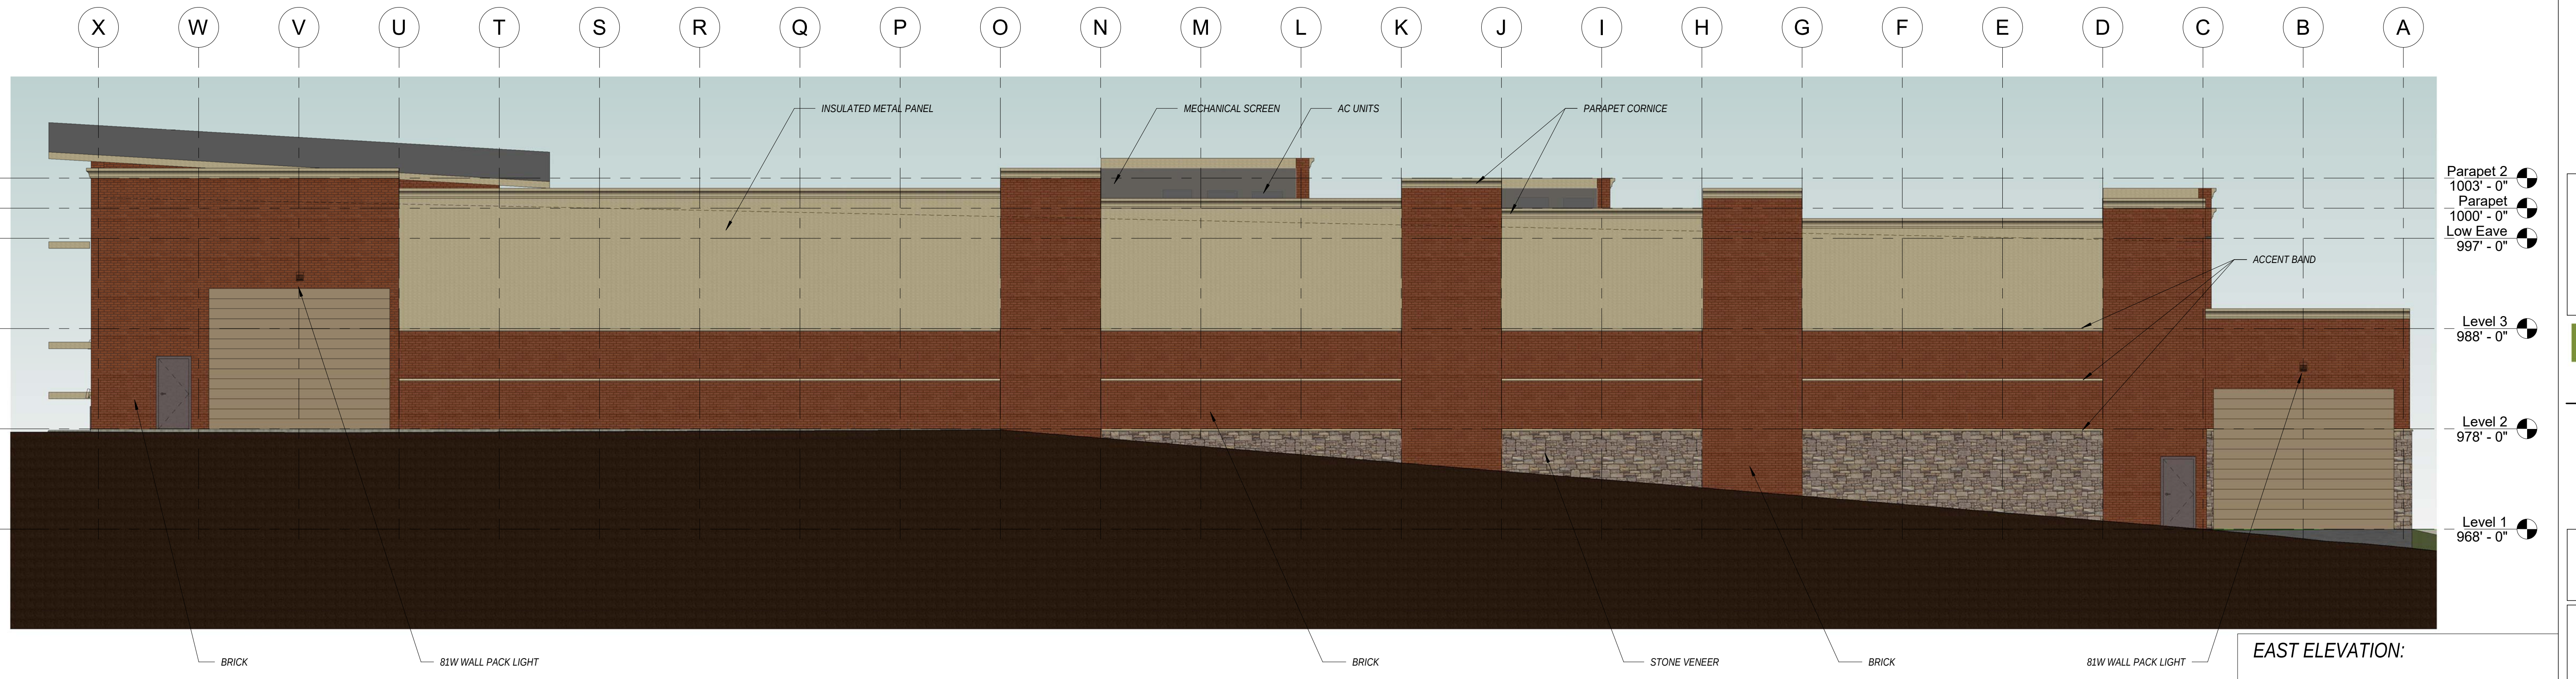

EAST ELEVATION:
SOLID: 4,436 S.F. / 6,092 S.F. = 73%
METAL: 1,656 S.F. / 6,092 S.F. = 27%

2 EAST ELEVATION
1/8" = 1'-0"

ATTIC STORAGE OF LEE'S SUMMIT
920 NE DEERBROOK ST., LEE'S SUMMIT, MISSOURI

Hernly ASSOCIATES, INC.
ARCHITECTS
PRESENTATION CONSULTANTS
GRANT ADMINISTRATORS
1100 Rhode Island St.
Lawrence, Kansas 66044
785 - 749 - 5806
FAX 785 - 749 - 1515

ELEVATIONS	
Date:	Issue Date
Drawn by:	WCTJ
Checked by:	Checker
Revisions:	

A2.1



1 3D View 1



2 3D View 2



3 3D View 3



4 3D View 4

ATTIC STORAGE OF LEE'S SUMMIT
920 NE DEERBROOK ST., LEE'S SUMMIT, MISSOURI

Hernly ASSOCIATES, Inc.
ARCHITECTS
PRESERVATION CONSULTANTS
GRANT ADMINISTRATORS

1100 Rhode Island St.
Lawrence, Kansas
66044
785 - 749 - 5806
FAX 785 - 749 - 1515

PERSPECTIVES

Date: Issue Date
Drawn by: WCTJ
Checked by: Checker
Revisions:

A3.0

