


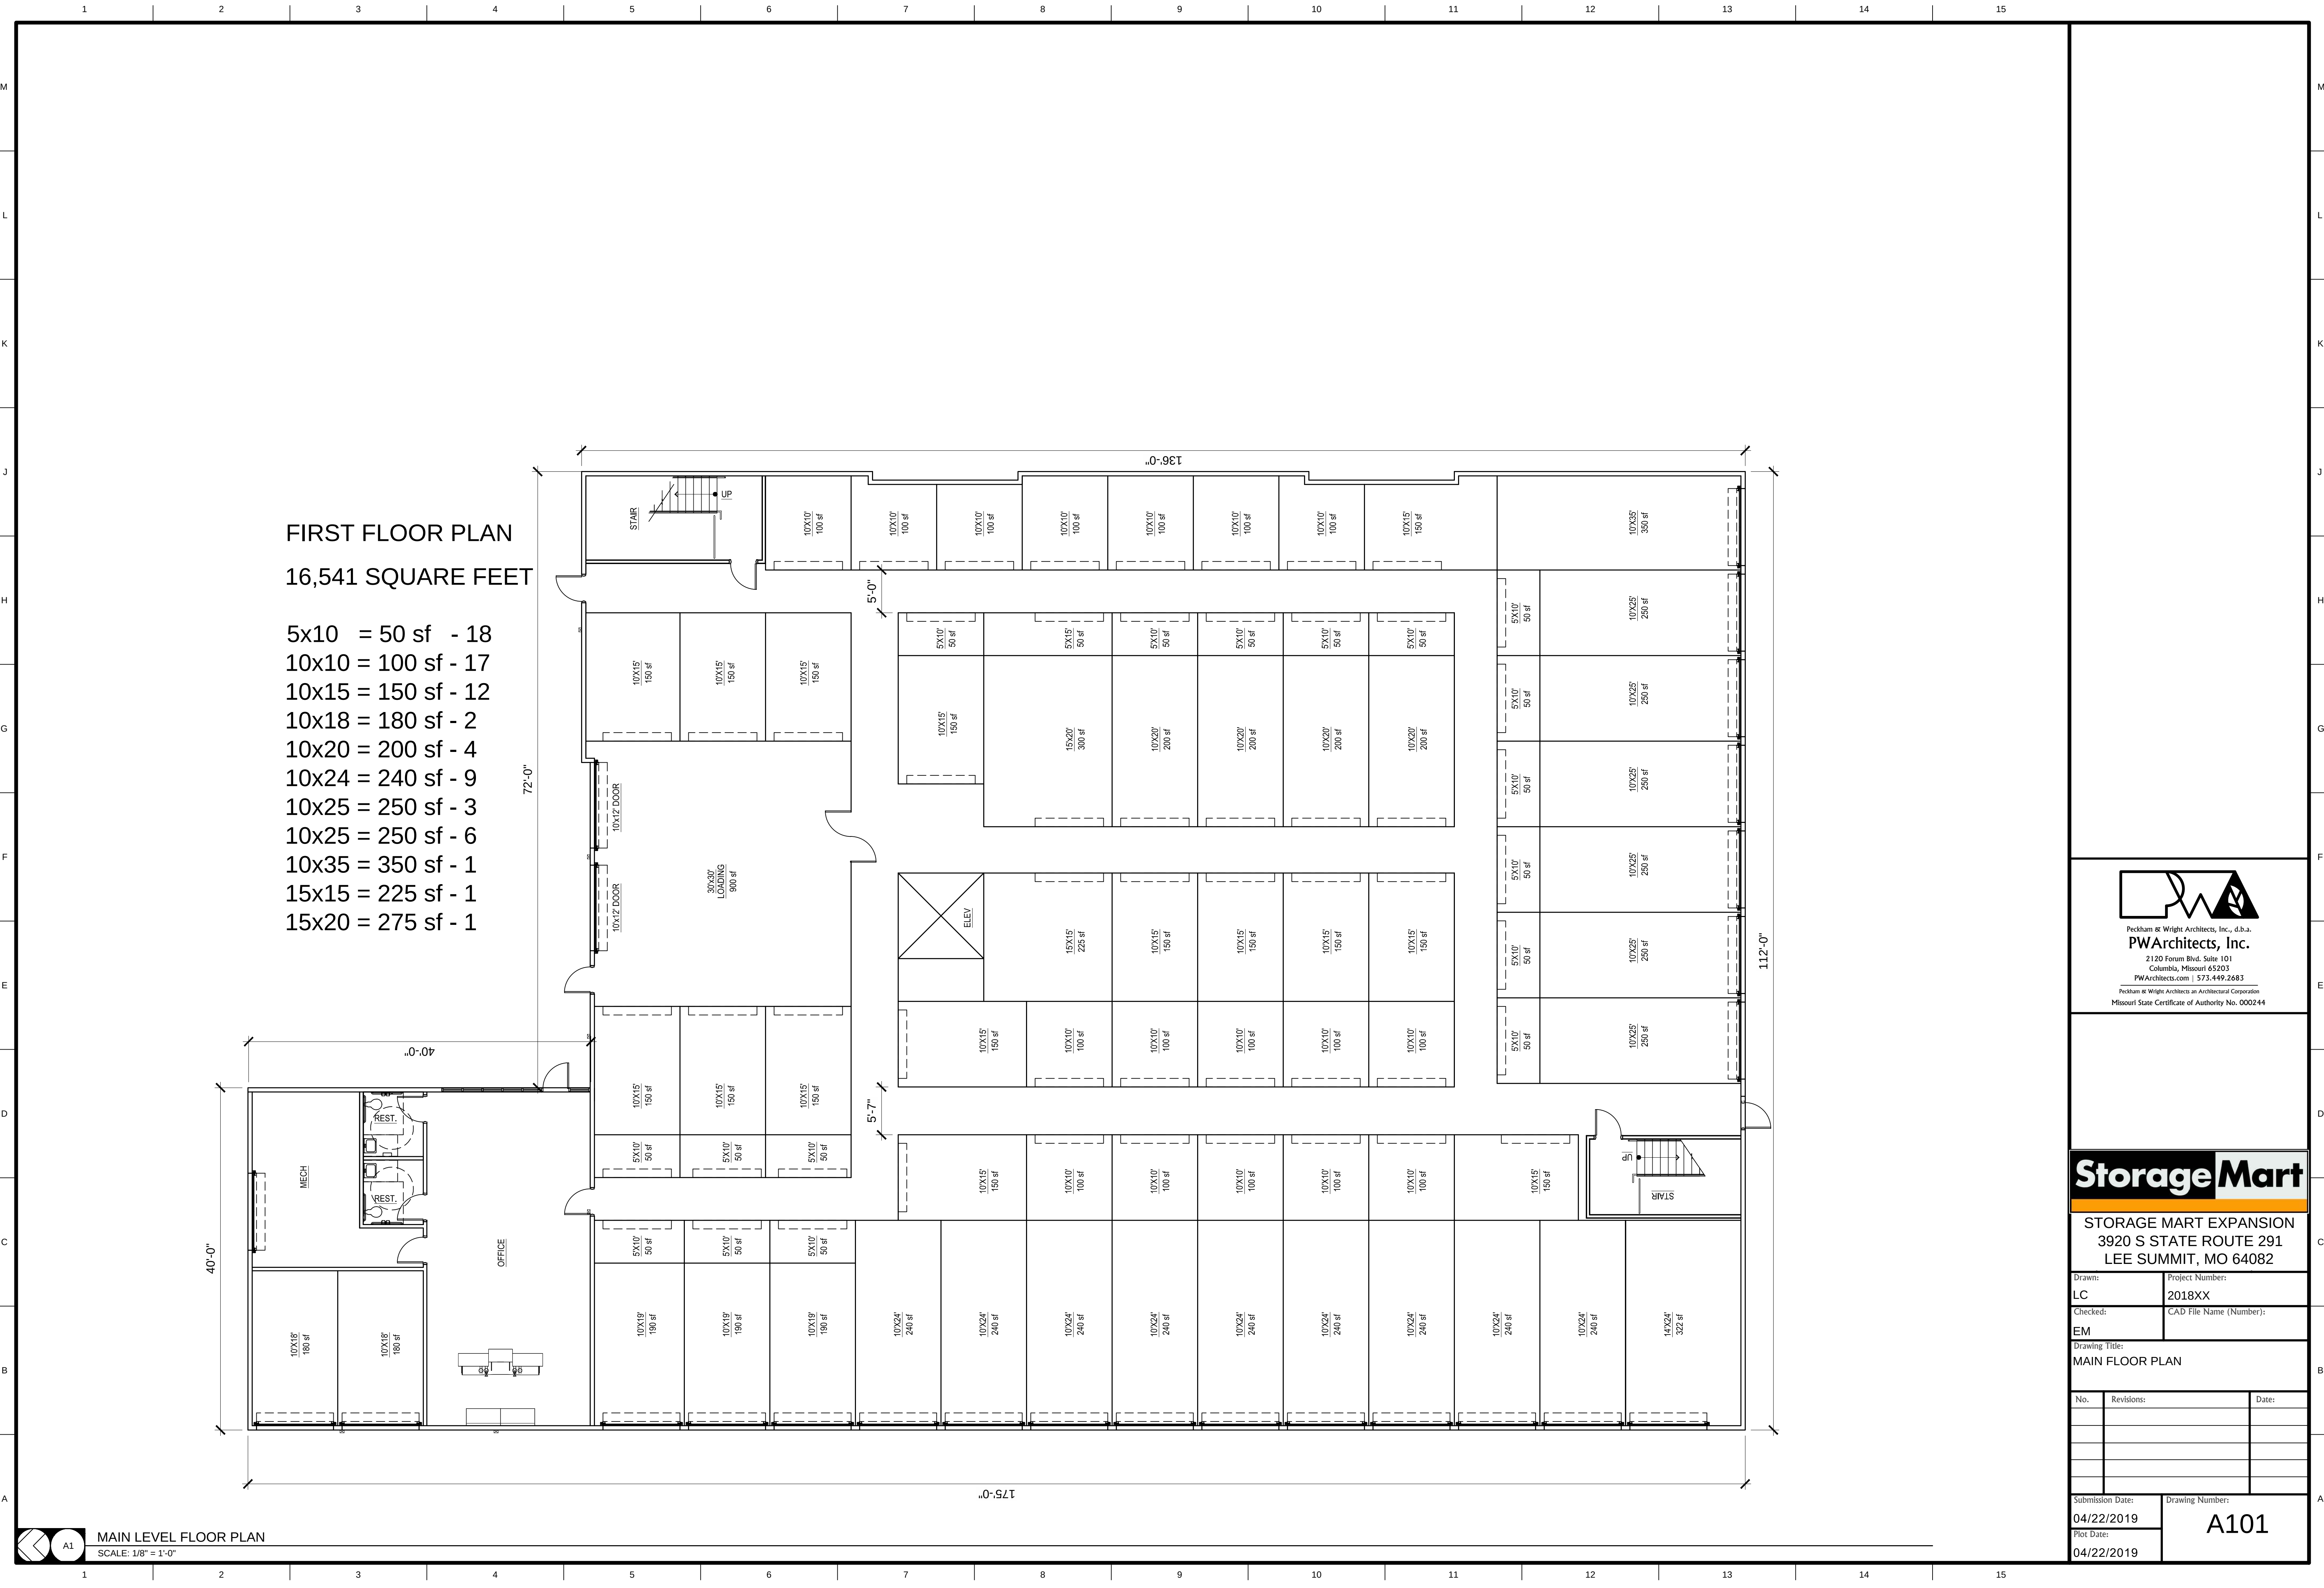


Peckham & Wright Architects, Inc., d.b.a.
PWArchitects, Inc.
2120 Forum Blvd. Suite 101
Columbia, Missouri 65203
PWArchitects.com | 573.449.2683
Peckham & Wright Architects an Architectural Corporation
Missouri State Certificate of Authority No. 000244

Storage Mart



STORAGE MART EXPANSION
3920 S STATE ROUTE 291
LEE SUMMIT, MO 64082

Drawn:	Project Number:
LC	2018XX
Checked:	CAD File Name (Number):
EM	

Drawing Title:
MAIN FLOOR PLAN

No.	Revisions:	Date:

Submission Date:	Drawing Number:
04/22/2019	A101
Plot Date:	
04/22/2019	

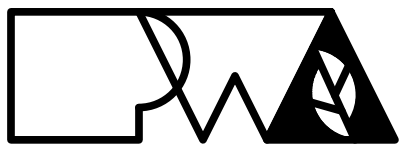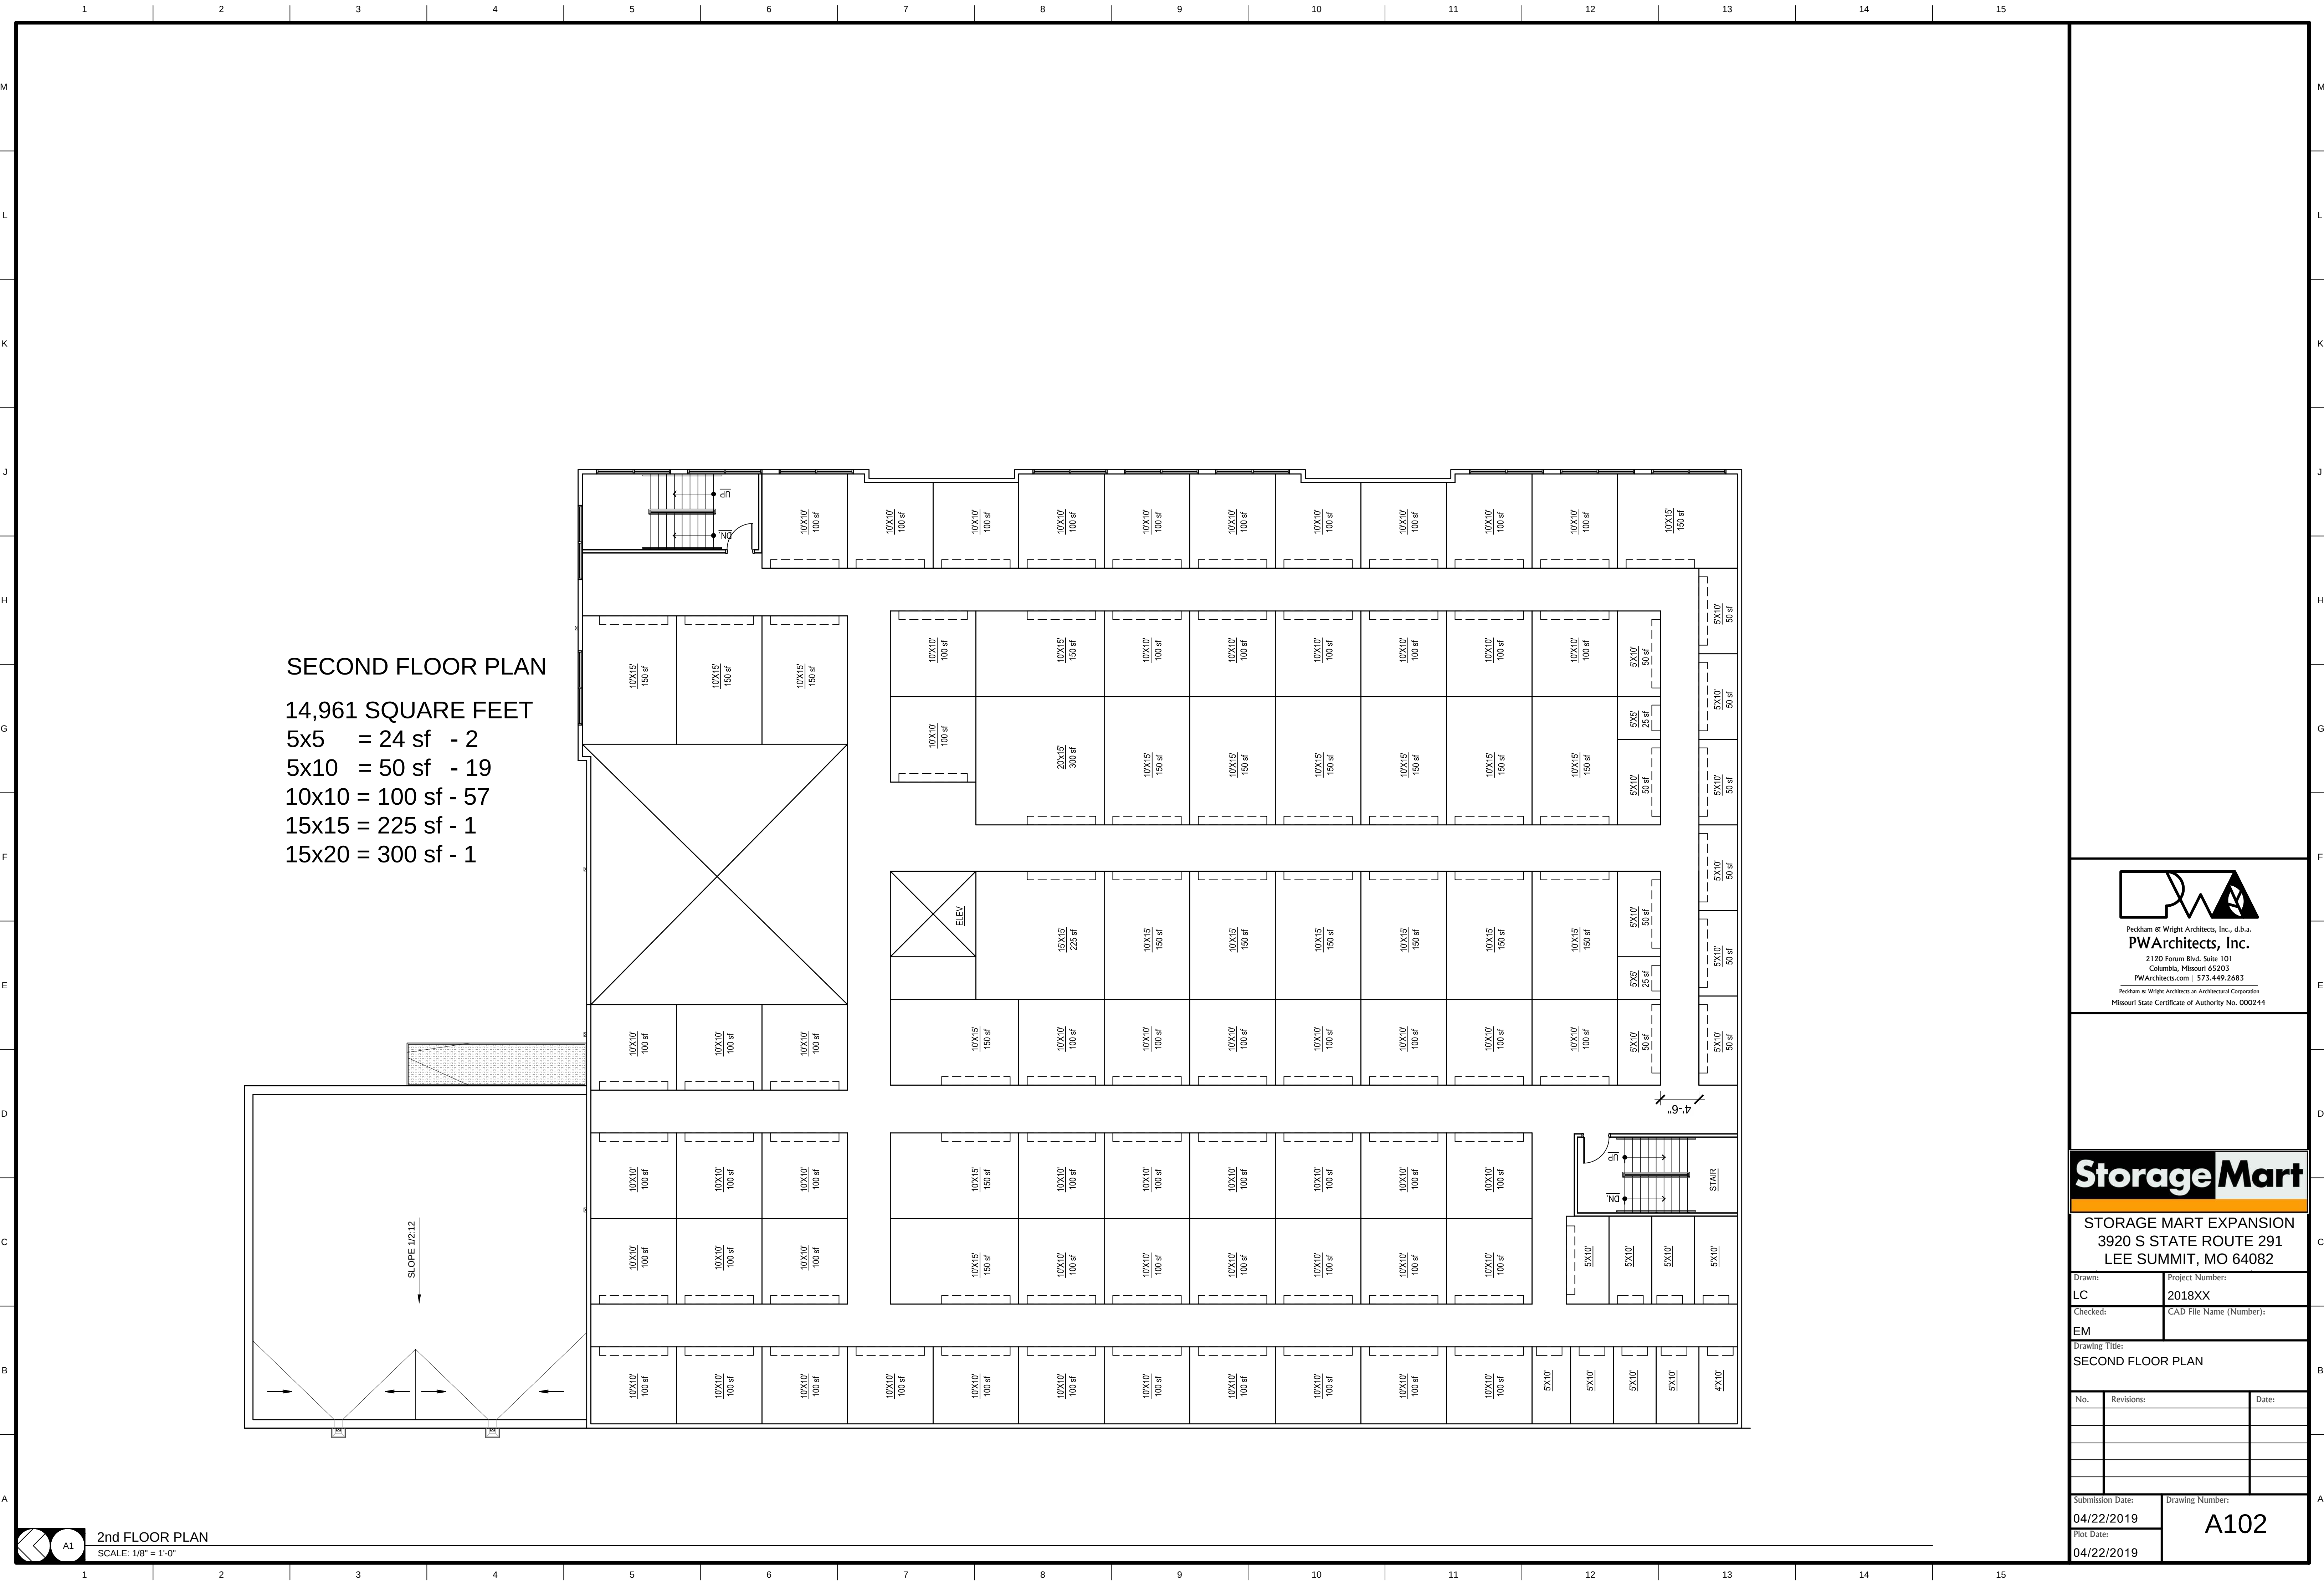

Peckham & Wright Architects, Inc., d.b.a.
PWArchitects, Inc.
2120 Forum Blvd. Suite 101
Columbia, Missouri 65203
PWArchitects.com | 573.449.2683
Peckham & Wright Architects an Architectural Corporation
Missouri State Certificate of Authority No. 000244

Storage Mart


STORAGE MART EXPANSION
3920 S STATE ROUTE 291
LEE SUMMIT, MO 64082

Drawn:	Project Number:
LC	2018XX
Checked:	CAD File Name (Number):
EM	

Drawing Title:
SECOND FLOOR PLAN

No.	Revisions:	Date:

Submission Date:	Drawing Number:
04/22/2019	A102
Plot Date:	
04/22/2019	

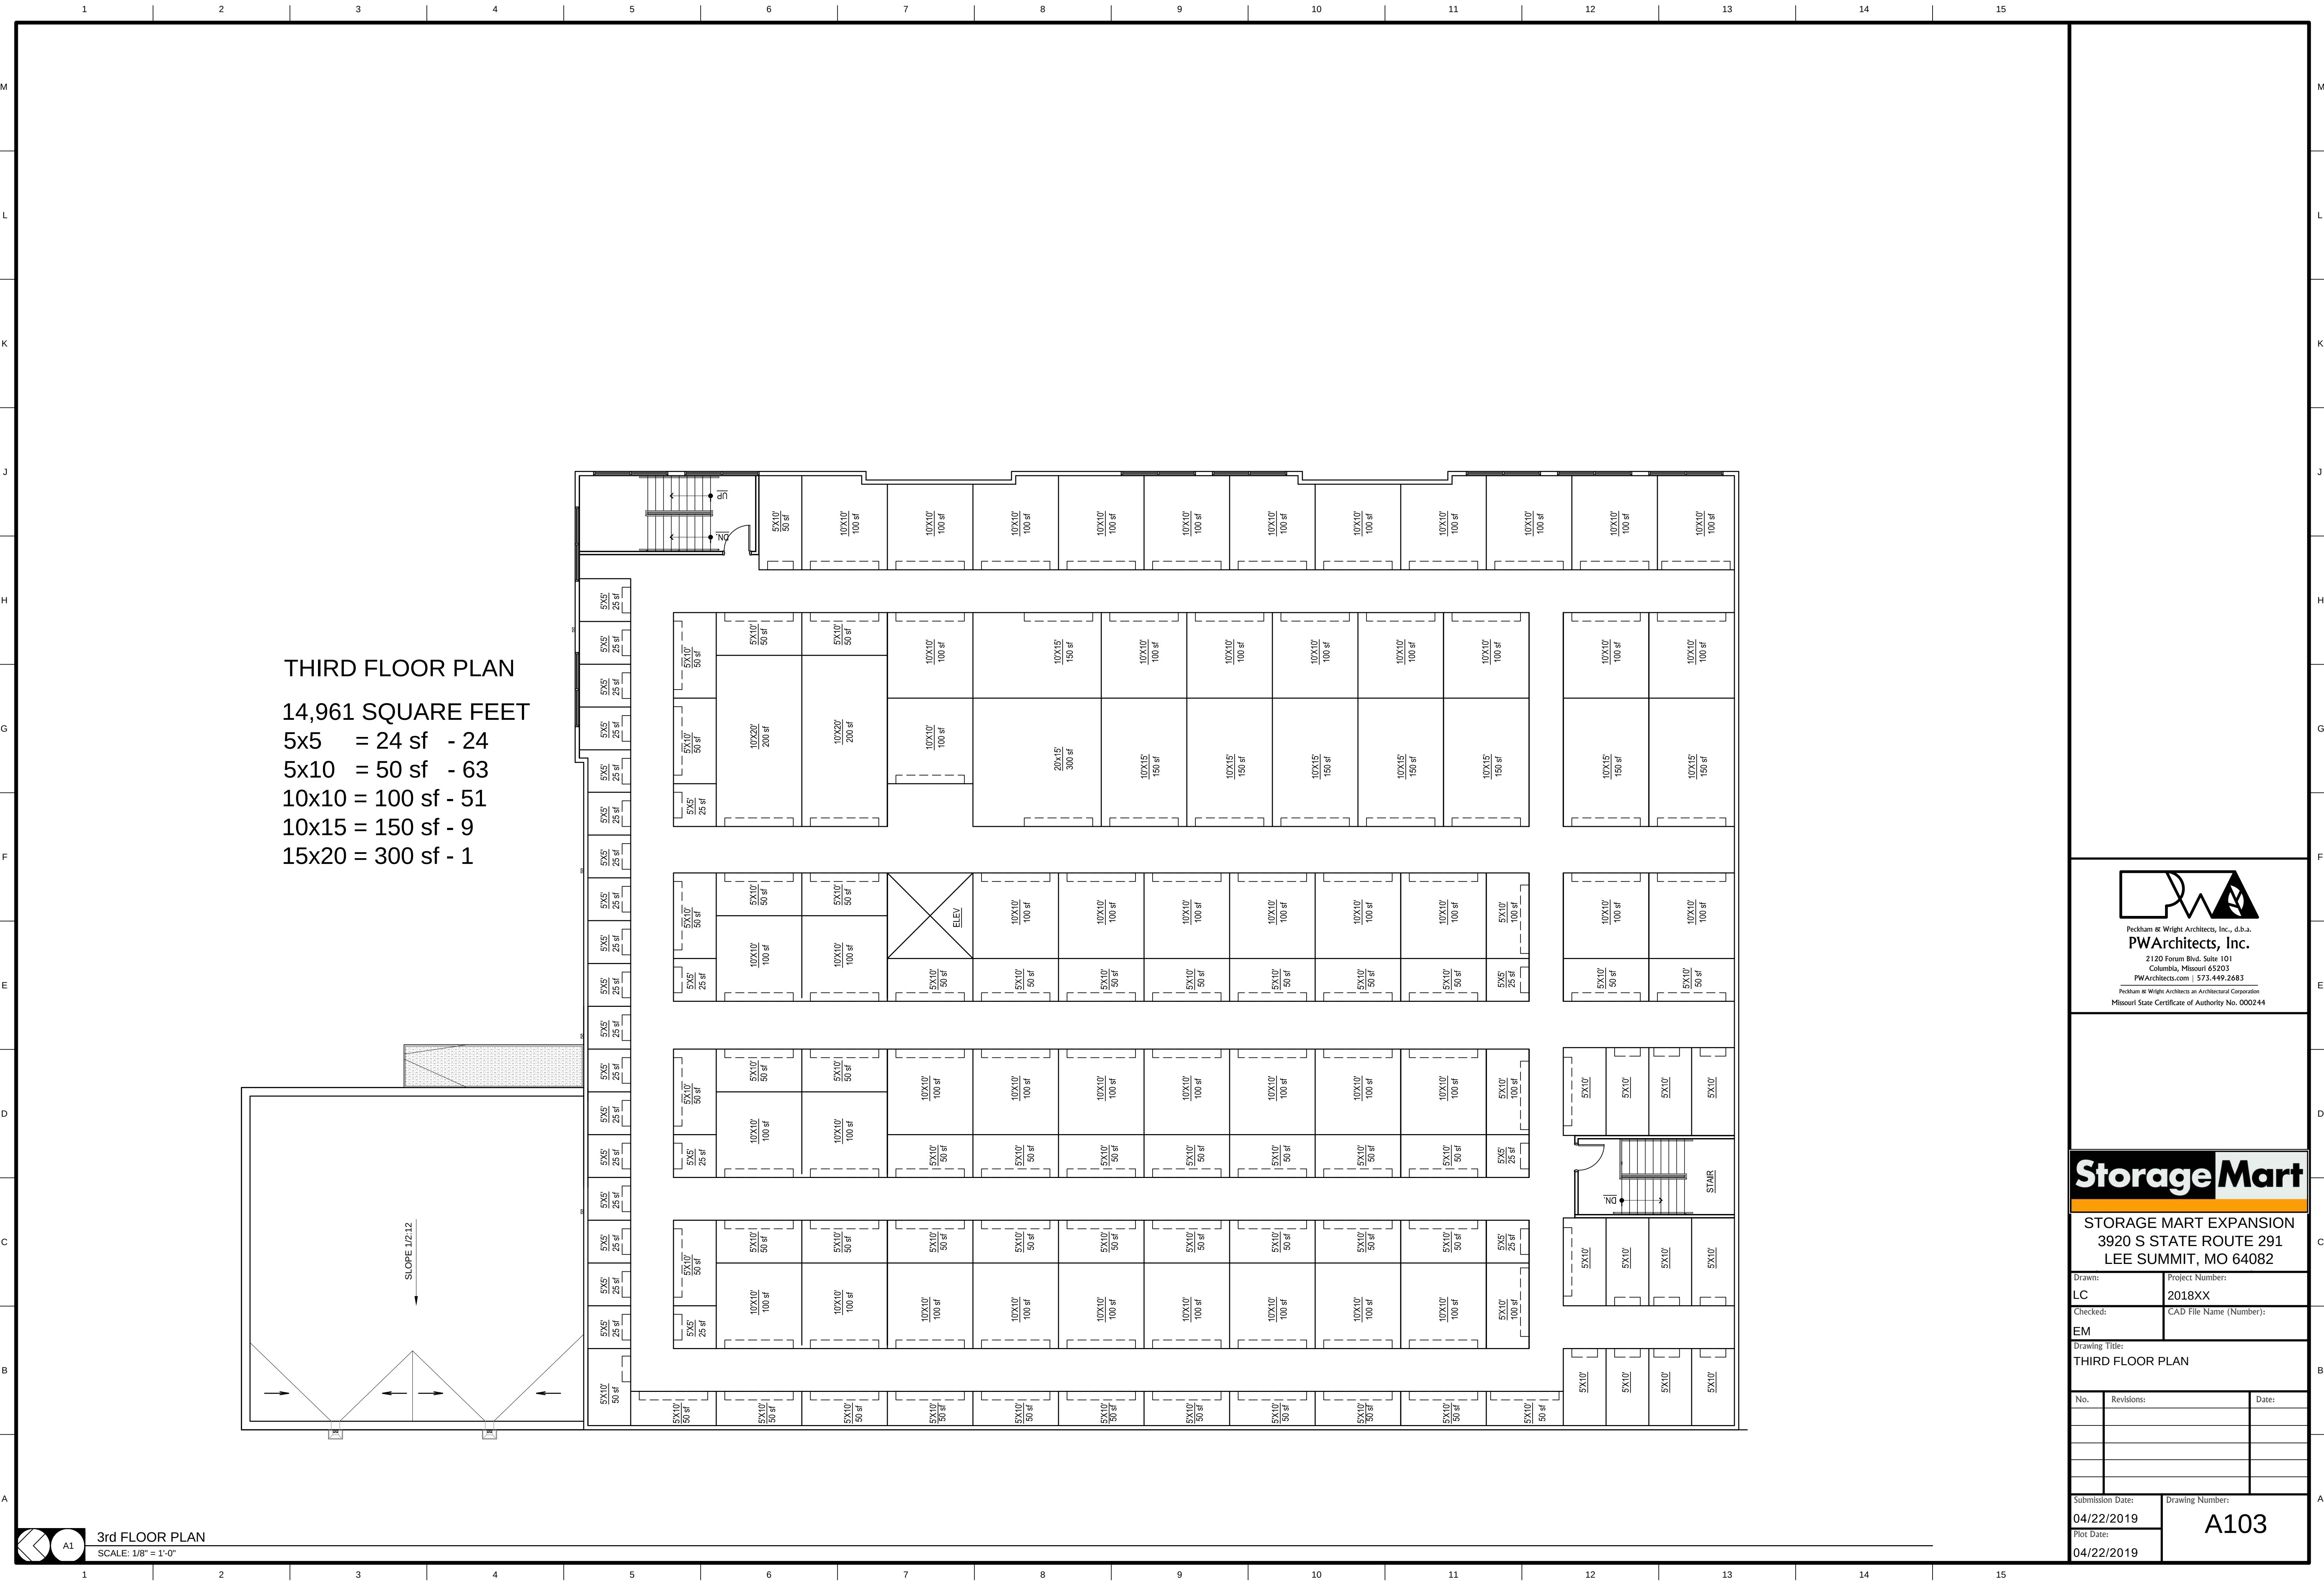



Peckham & Wright Architects, Inc., d.b.a.
PWArchitects, Inc.
2120 Forum Blvd. Suite 101
Columbia, Missouri 65203
PWArchitects.com | 573.449.2683
Peckham & Wright Architects an Architectural Corporation
Missouri State Certificate of Authority No. 000244

Storage Mart

STORAGE MART EXPANSION
3920 S STATE ROUTE 291
LEE SUMMIT, MO 64082

Drawn: LC		Project Number: 2018XX	
Checked: EM		CAD File Name (Number):	
Drawing Title: THIRD FLOOR PLAN			
No.	Revisions:		Date:
Submission Date: 04/22/2019		Drawing Number: A103	
Plot Date: 04/22/2019			

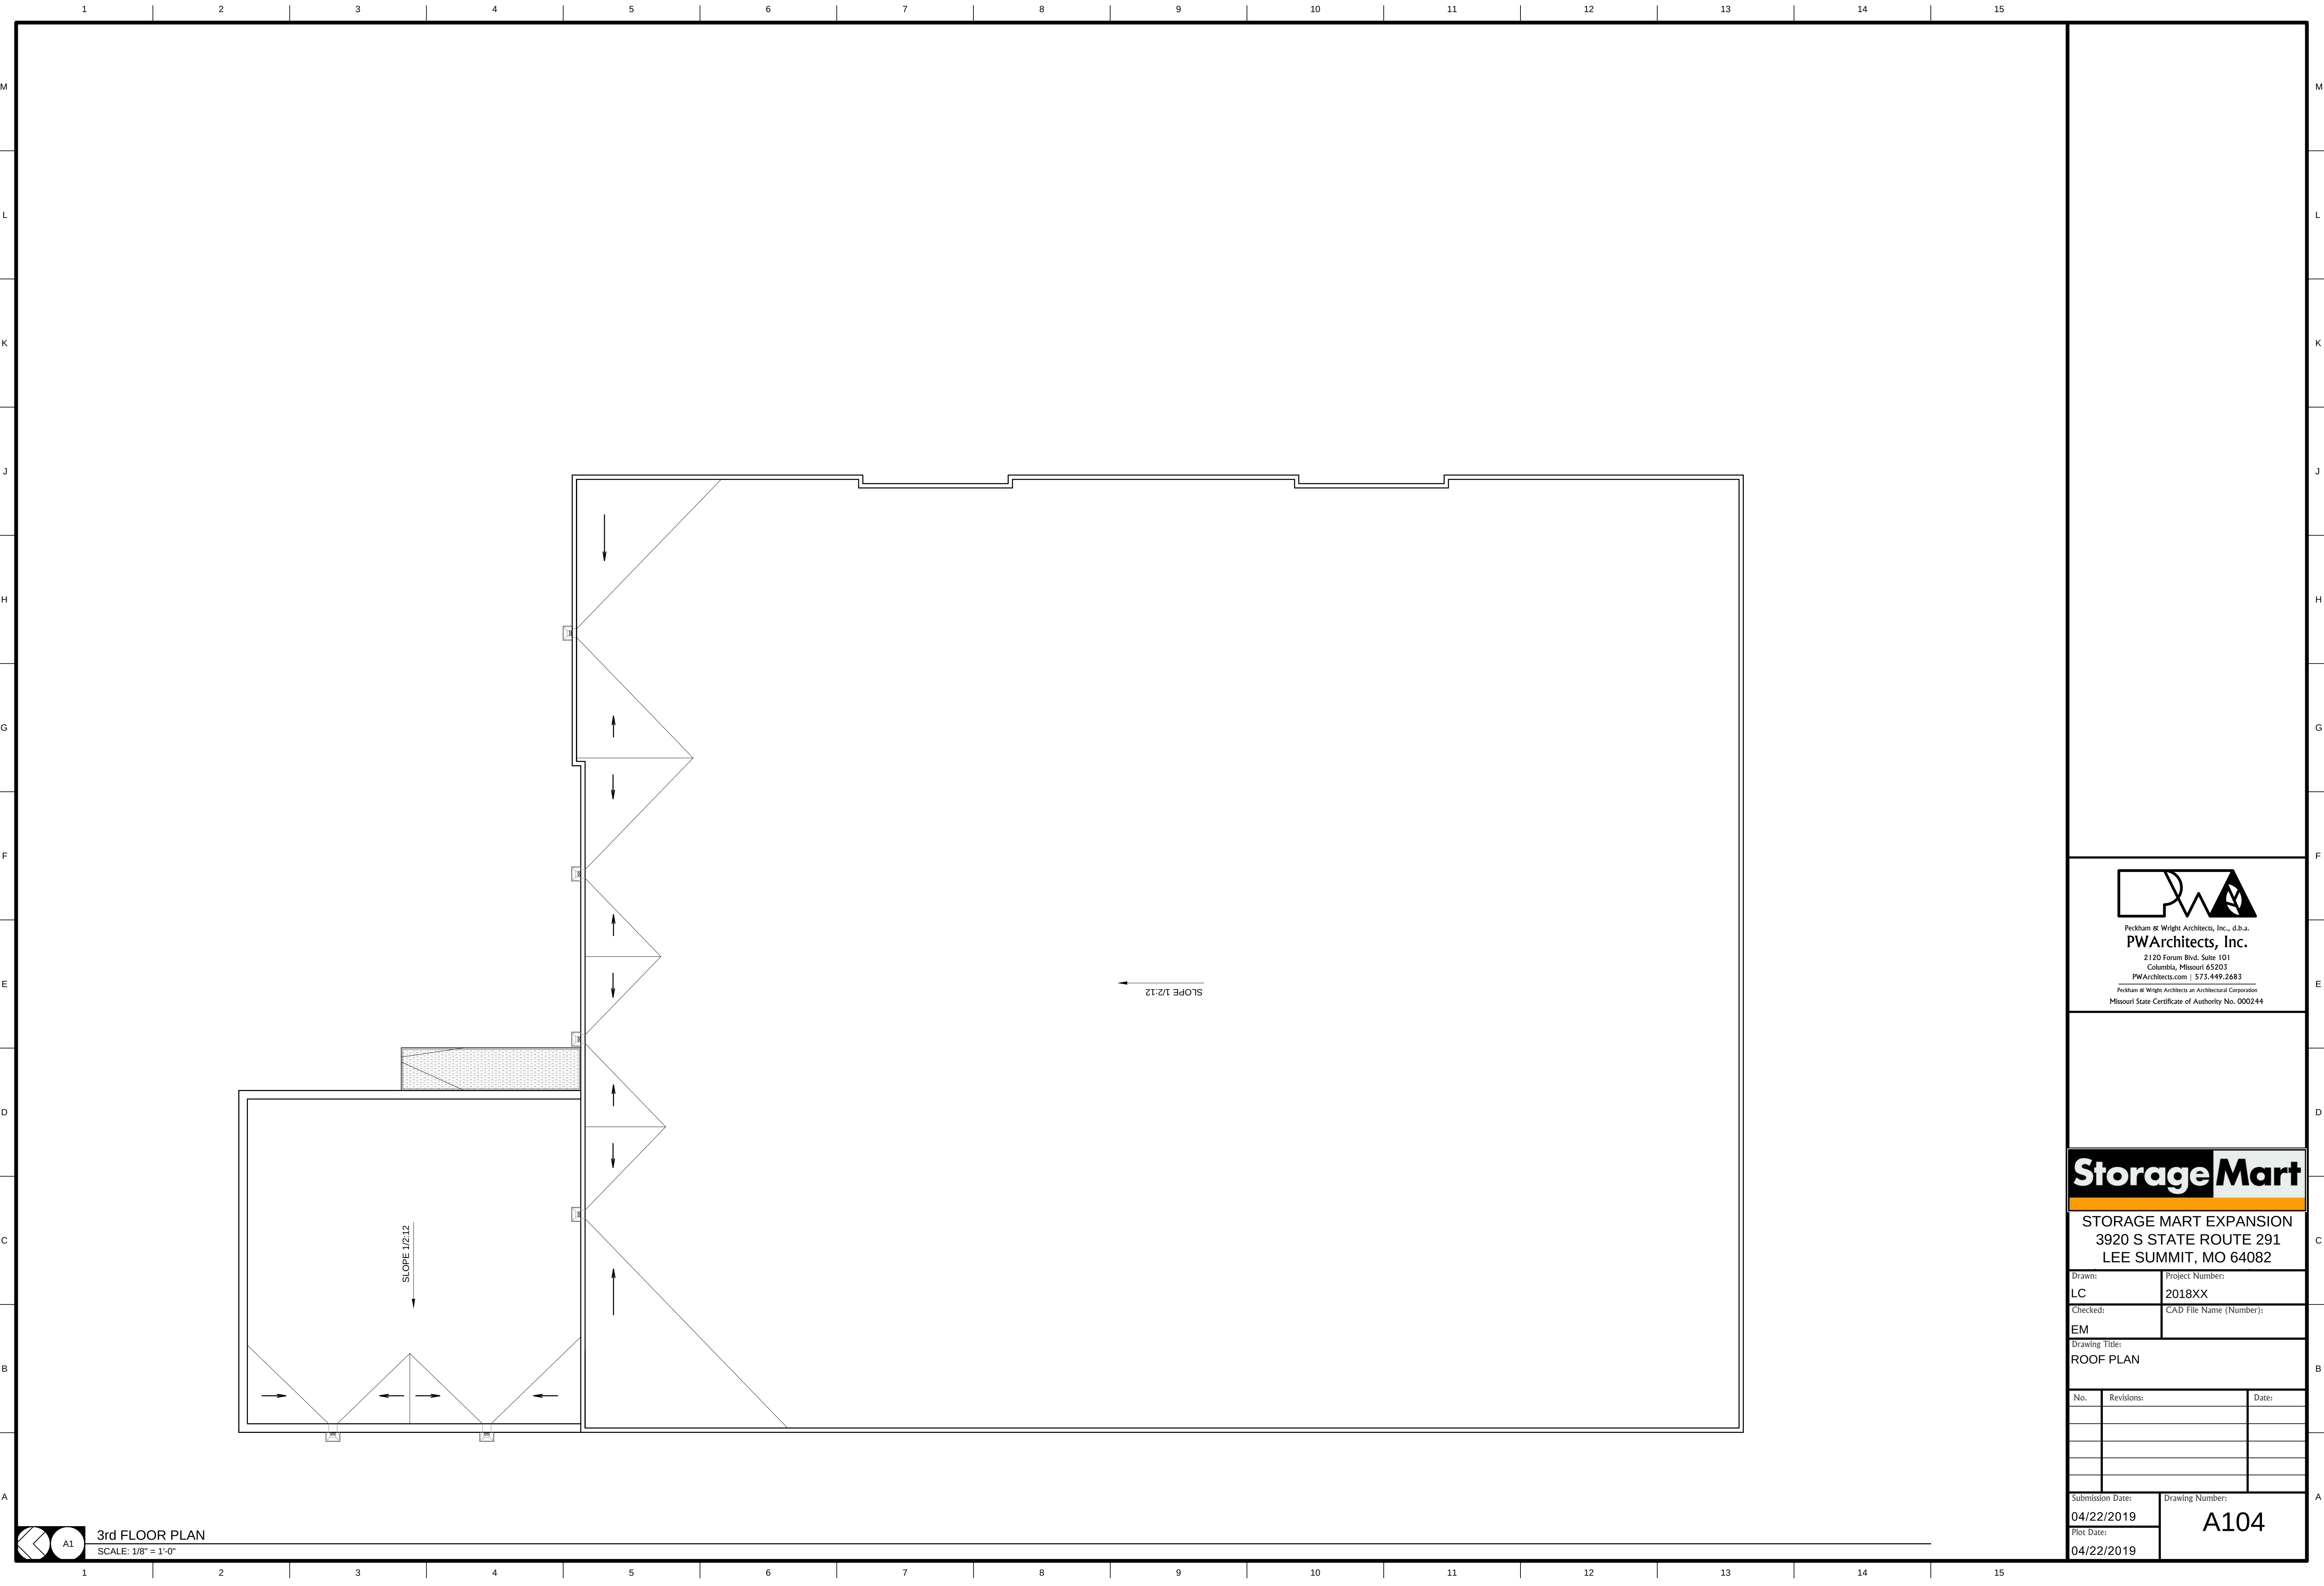


Peckham & Wright Architects, Inc., d.b.a.
PWArchitects, Inc.
2120 Forum Blvd. Suite 101
Columbia, Missouri 65203
PWArchitects.com | 573.449.2683
Peckham & Wright Architects an Architectural Corporation
Missouri State Certificate of Authority No. 000244

Storage Mart

STORAGE MART EXPANSION
3920 S STATE ROUTE 291
LEE SUMMIT, MO 64082

Drawn: LC		Project Number: 2018XX	
Checked: EM		CAD File Name (Number):	
Drawing Title: ROOF PLAN			
B			
No.	Revisions:		Date:
Submission Date: 04/22/2019		Drawing Number: A104	
Plot Date: 04/22/2019		A	




Peckham & Wright Architects, Inc., d.b.a.
PWArchitects, Inc.
2120 Forum Blvd. Suite 101
Columbia, Missouri 65203
PWArchitects.com | 573.449.2683
Peckham & Wright Architects an Architectural Corporation
Missouri State Certificate of Authority No. 000244

Storage Mart

STORAGE MART EXPANSION
3920 S STATE ROUTE 291
LEE SUMMIT, MO 64082

Drawn: LC, EM		Project Number: 2018XX	
Checked: EM		CAD File Name (Number):	
Drawing Title: BUILDING ELEVATIONS			
No.	Revisions:	Date:	
Submission Date: 04/22/2019		Drawing Number: A201	
Plot Date: 04/22/2019			

