



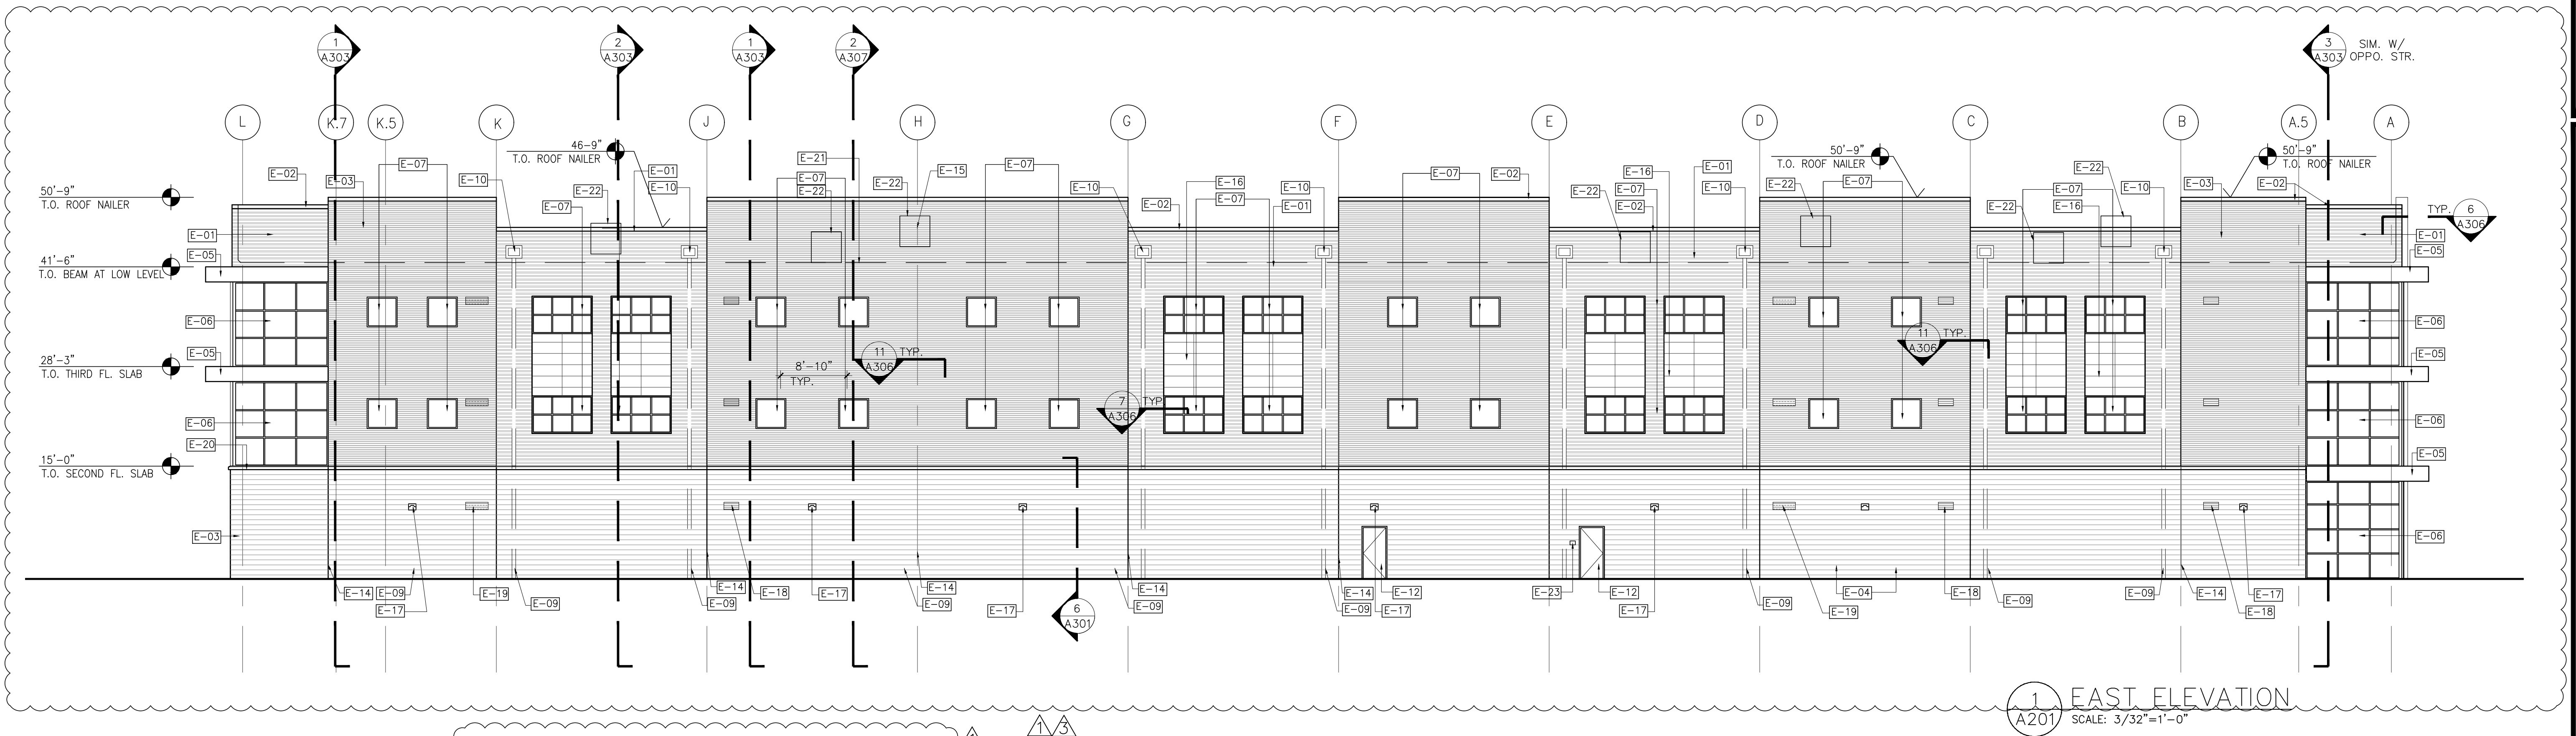


EXTERIOR ELEVATION NOTES	
[E-01]	PREFINISHED MBCI MASTERLINE-16 WALL PANEL SYSTEM TEXTURE: (EMBOSSED) COLOR-P1 (SLATE GRAY) SUBMIT SHOP DRGS.
[E-02]	PREFINISHED METAL COPING TO MATCH MBCI WALL PANEL COLOR: SLATE GRAY
[E-03]	KING SIZE BRICK VENEER-KANSAS BRICK & TILE COMPANY COLOR-OLD CHEYENNE
[E-04]	CMU BLOCK VENEER BY BUILDERS EQUIPMENT AND SUPPLY "BLANCO" OR EQUAL BURNISHED FINISH
[E-05]	CANTILEVER AWNING WITH JAMES HARDIE SIDING FASCIA AND SOFFIT COLOR: IRON GRAY REFER DETAILS (SUBMIT SHOP DRGS)
[E-06]	KAWNEER TRI-FAB STOREFRONT 451 WITH 2"x4-1/2" DEEP MULLIONS REFER 1/A601 (COLOR: CLEAR ANODIZED)-SUBMIT SHOP DRGS.
[E-07]	KAWNEER TRI-FAB STOREFRONT 451 WINDOWS (COLOR: CLEAR ANODIZED) REFER 1/A601 SUBMIT SHOP DRGS.
[E-08]	AUTOMATIC SLIDING STOREFRONT DOOR SYSTEM PER SCHEDULE REFER 2/ A601- SUBMIT SHOP DRGS (COLOR: CLEAR ANODIZED)
[E-09]	INTERIOR ROOF DRAIN LOCATION BEYOND- SHOWN DASHED CONNECT TO STORM WATER DRAIN PER CIVIL DRGS
[E-10]	OVERFLOW ROOF SCUPPER- FLASH ALL AROUND- COLOR TO MATCH ADJ SURFACE REFER 5&9/A305
[E-11]	INSULATED OVERHEAD ROLL UP DOOR (COLOR: SW-6106)
[E-12]	INSULATED PAINTED METAL EXTERIOR DOOR (COLOR: SW-6106)
[E-13]	EXTERIOR DECORATIVE LIGHT SCONCE PER ELECTRICAL DRGS MOUNT BOTTOM OF FIXTURE AT 7'-0" A.F.F.
[E-14]	CONTROL JOINT IN MASONRY VENEER FACE
[E-15]	METAL PANEL JOINT LOCATION- REFER 11/A306
[E-16]	JAMES HARDIE LAP WALL SIDING COLOR: PEARL GRAY
[E-17]	EXTERIOR LIGHT WALL PACK PER ELECTRICAL DRGS MOUNT BOTTOM OF FIXTURE AT 10'-0" A.F.F.
[E-18]	24X12 OUTSIDE AIR LOUVER REFER ELEVATIONS & MECHANICAL DRAWINGS
[E-19]	36X12 RELIEF AIR LOUVER. REFER ELEVATIONS & MECHANICAL DRAWINGS
[E-20]	CMU SILL TRIM PIECE
[E-21]	LINE OF SLOPING MEMBRANE ROOF BEYOND (1/4"/1'-0")
[E-22]	CONDENSING UNIT LOCATIONS SHOWN DASHED IN ELEVATIONS
[E-23]	KNOX BOX AS PER FIRE MARSHALL

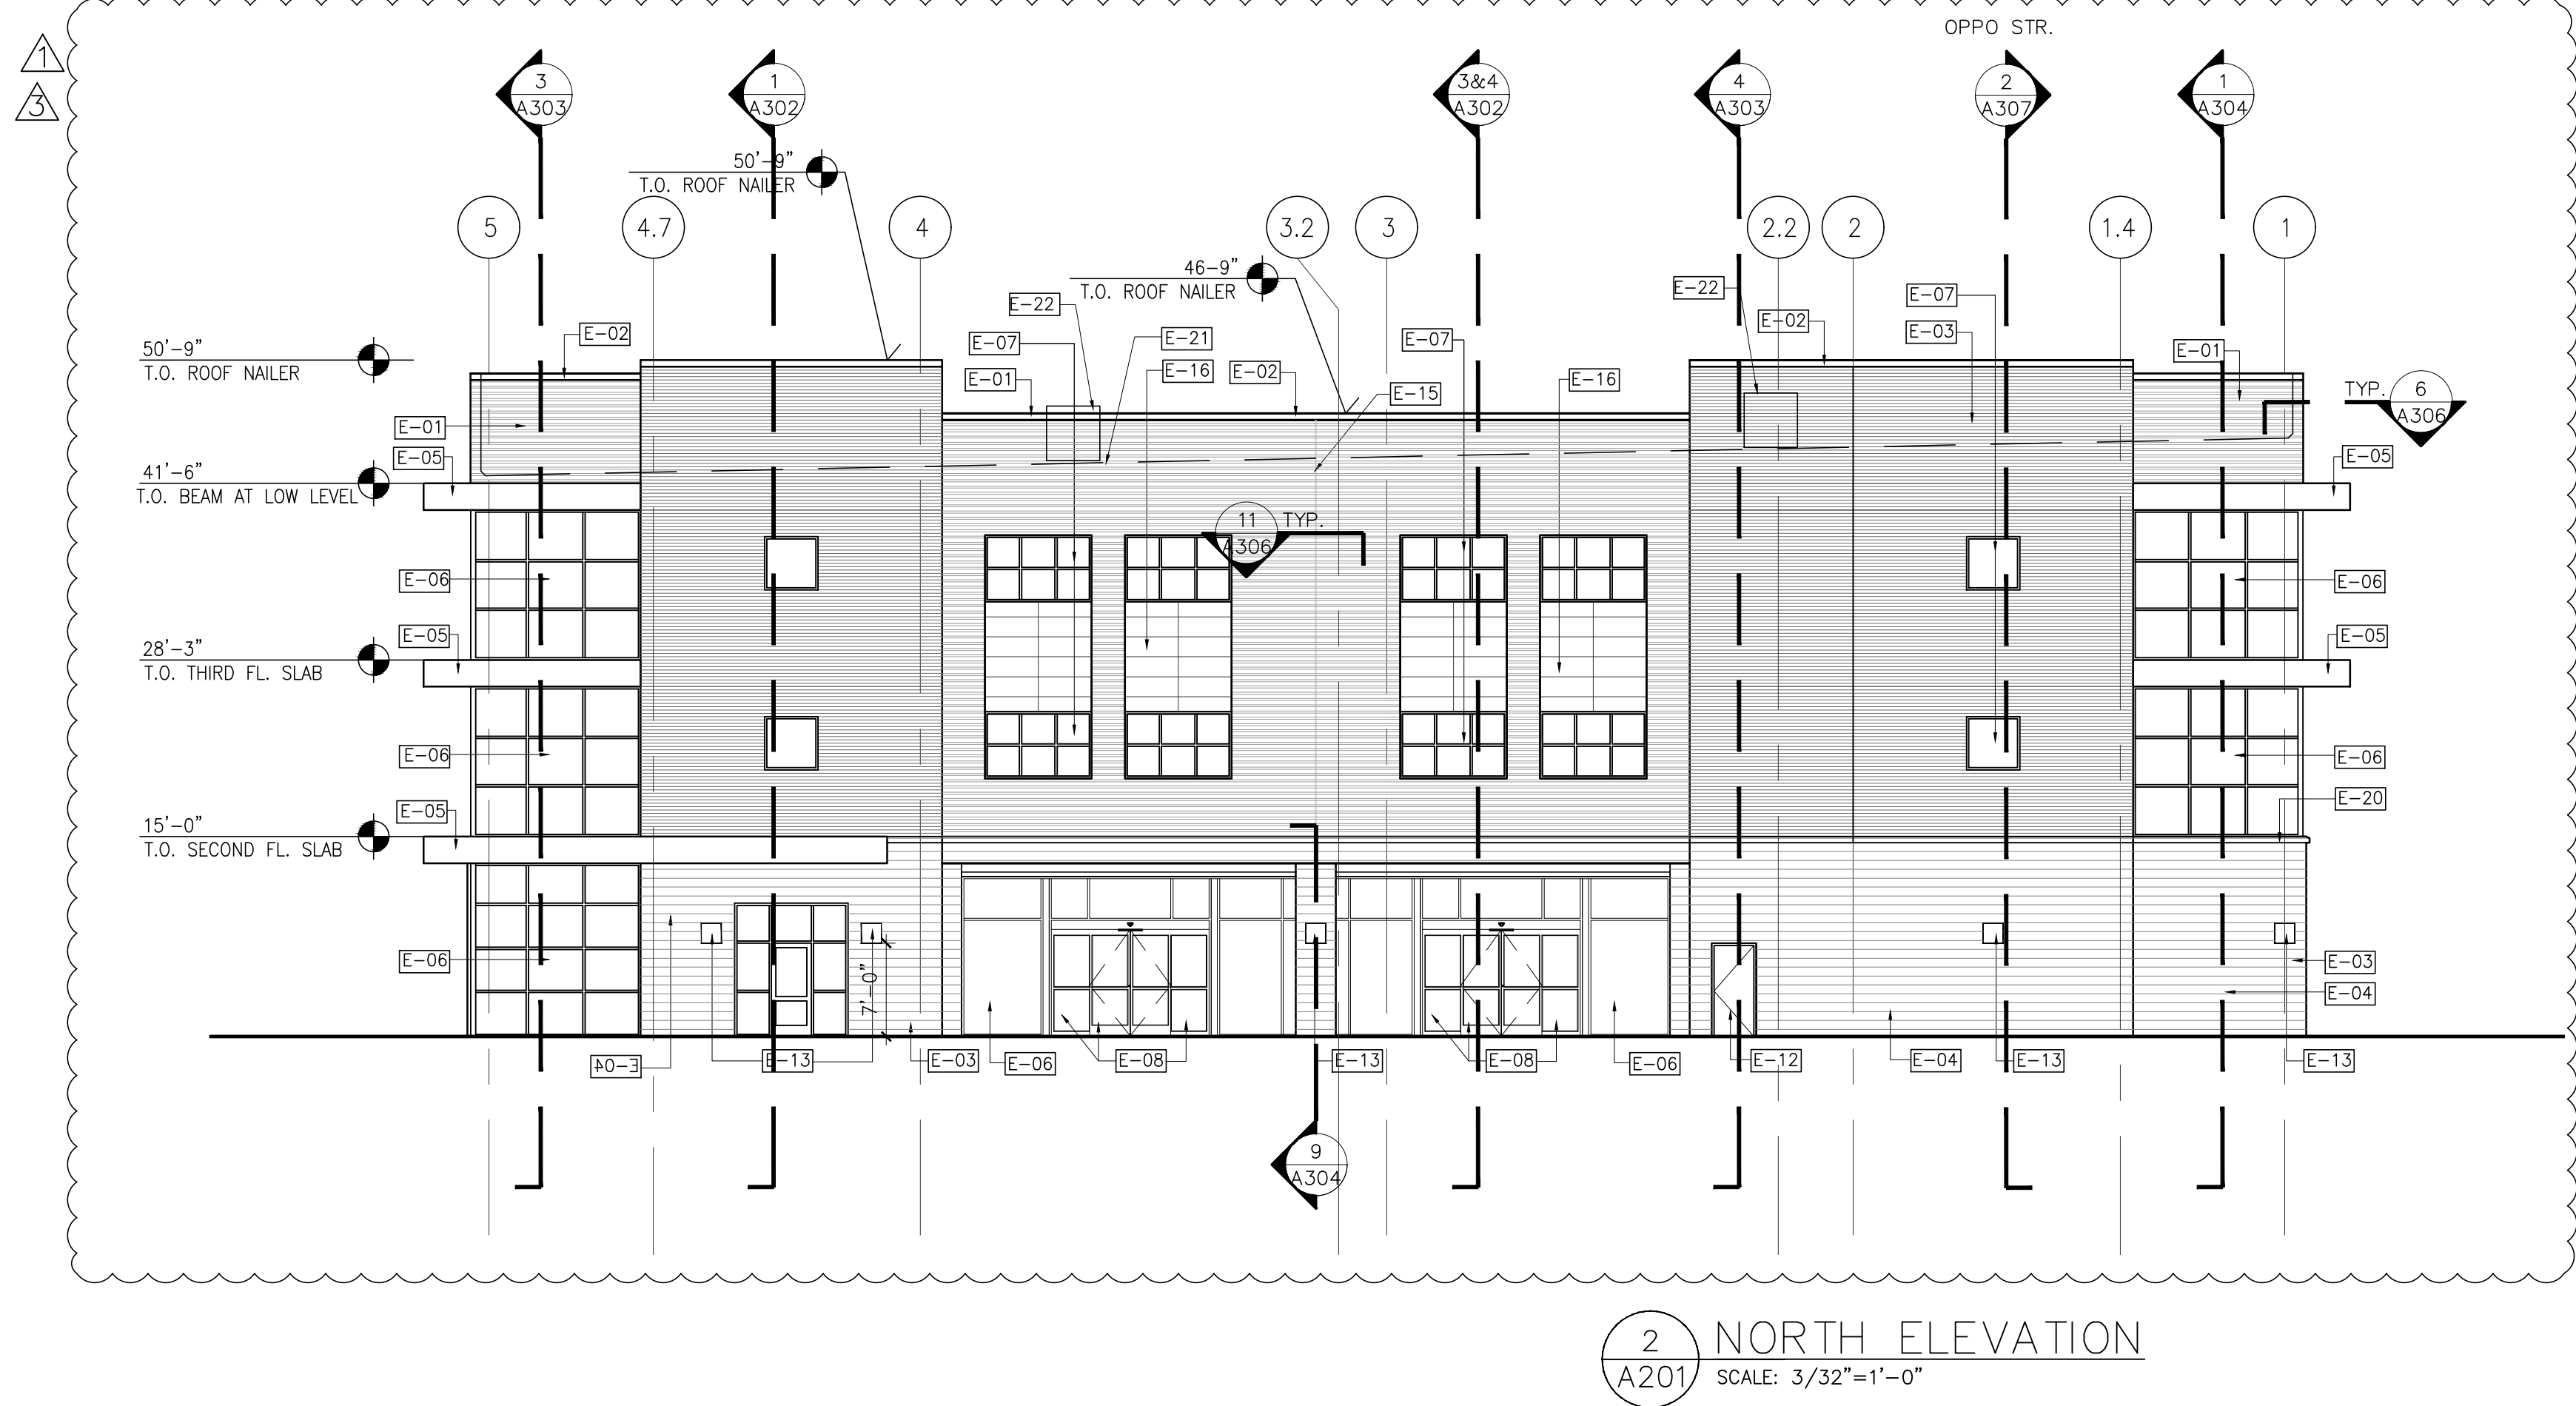

DATE: 08/31/18
REVISION#:
01/29/19
03/29/19
04/25/19

Climate Controlled Storage Warehouse
1410 NE DOUGLAS,
LEE'S SUMMIT,
MISSOURI-64086

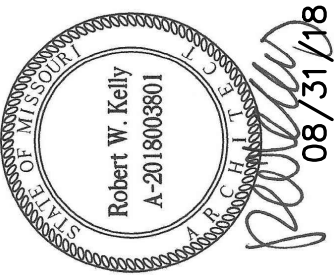

ROBERT W. KELLY
ARCHITECT
201 SOUTH CALHOUN STREET, SUITE 125-B
FORT WORTH, TEXAS 76104
817-332-5014
rwb@rwb-architecture.com

SHEET NO.
A201
10 OF 25