



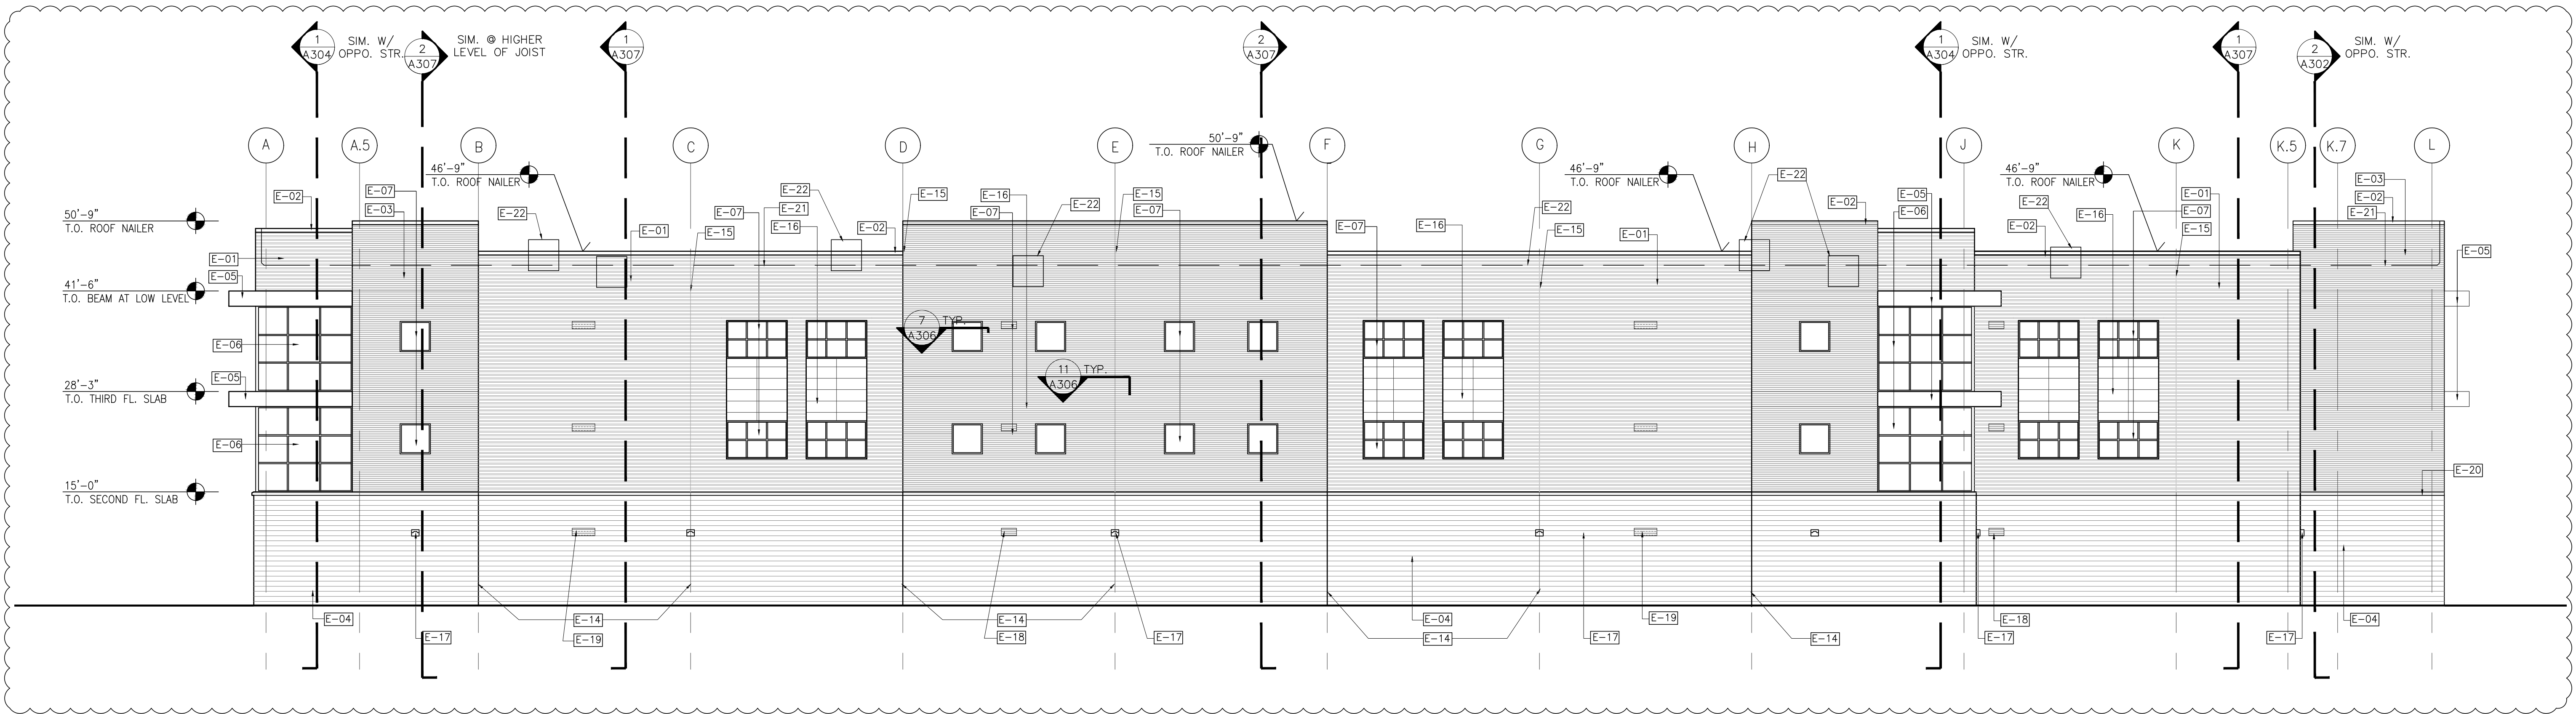

1 WEST ELEVATION
A202 SCALE: 3/32"=1'-0"

EXTERIOR ELEVATION NOTES	
E-01	PREFINISHED MBCI MASTERLINE-16 WALL PANEL SYSTEM TEXTURE: (EMBOSSED) COLOR-P1 (SLATE GRAY) SUBMIT SHOP DRGS.
E-02	PREFINISHED METAL COPING TO MATCH MBCI WALL PANEL COLOR: SLATE GRAY
E-03	KING SIZE BRICK VENEER- KANSAS BRICK & TILE COMPANY COLOR-GLD CHEYENNE
E-04	CMU BLOCK VENEER BY BUILDERS EQUIPMENT AND SUPPLY "BLANCO" OR EQUAL BURNISHED FINISH
E-05	CANTILEVER AWNING WITH JAMES HARDIE SIDING FASCIA AND SOFFIT COLOR: IRON GRAY - REFER DETAILS (SUBMIT SHOP DRGS.)
E-06	KAWNEER TRI-FAB STOREFRONT 451 WITH 2"x4-1/2" DEEP MULLIONS REFER 1/A601 (COLOR: CLEAR ANODIZED)-SUBMIT SHOP DRGS.
E-07	KAWNEER TRI-FAB STOREFRONT 451 WINDOWS (COLOR: CLEAR ANODIZED) REFER 1/A601 SUBMIT SHOP DRGS.
E-08	AUTOMATIC SLIDING STOREFRONT DOOR SYSTEM PER SCHEDULE REFER 2/ A601- SUBMIT SHOP DRGS (COLOR: CLEAR ANODIZED)
E-09	INTERIOR ROOF DRAIN LOCATION BEYOND- SHOWN DASHED CONNECT TO STORM WATER DRAIN PER CIVIL DRGS
E-10	OVERFLOW ROOF SCUPPER- FLASH ALL AROUND- COLOR TO MATCH ADJ SURFACE REFER 5&9/A305
E-11	INSULATED OVERHEAD ROLL UP DOOR (COLOR: SW-6106)
E-12	INSULATED PAINTED METAL EXTERIOR DOOR (COLOR: SW-6106)
E-13	EXTERIOR DECORATIVE LIGHT SCONCE PER ELECTRICAL DRGS MOUNT BOTTOM OF FIXTURE AT 7'-0" A.F.F.
E-14	CONTROL JOINT IN MASONRY VENEER FACE
E-15	METAL PANEL JOINT LOCATION- REFER 11/A306
E-16	JAMES HARDIE LAP WALL SIDING COLOR: PEARL GRAY
E-17	EXTERIOR LIGHT WALL PACK PER ELECTRICAL DRGS MOUNT BOTTOM OF FIXTURE AT 10'-0" A.F.F.
E-18	24X12 OUTSIDE AIR LOUVER REFER ELEVATIONS & MECHANICAL DRAWINGS
E-19	36X12 RELIEF AIR LOUVER REFER ELEVATIONS & MECHANICAL DRAWINGS
E-20	CMU SILL TRIM PIECE
E-21	LINE OF SLOPING MEMBRANE ROOF BEYOND (1/4"/1'-0")
E-22	CONDENSING UNIT LOCATIONS SHOWN DASHED IN ELEVATIONS
E-23	KNOX BOX AS PER FIRE MARSHALL

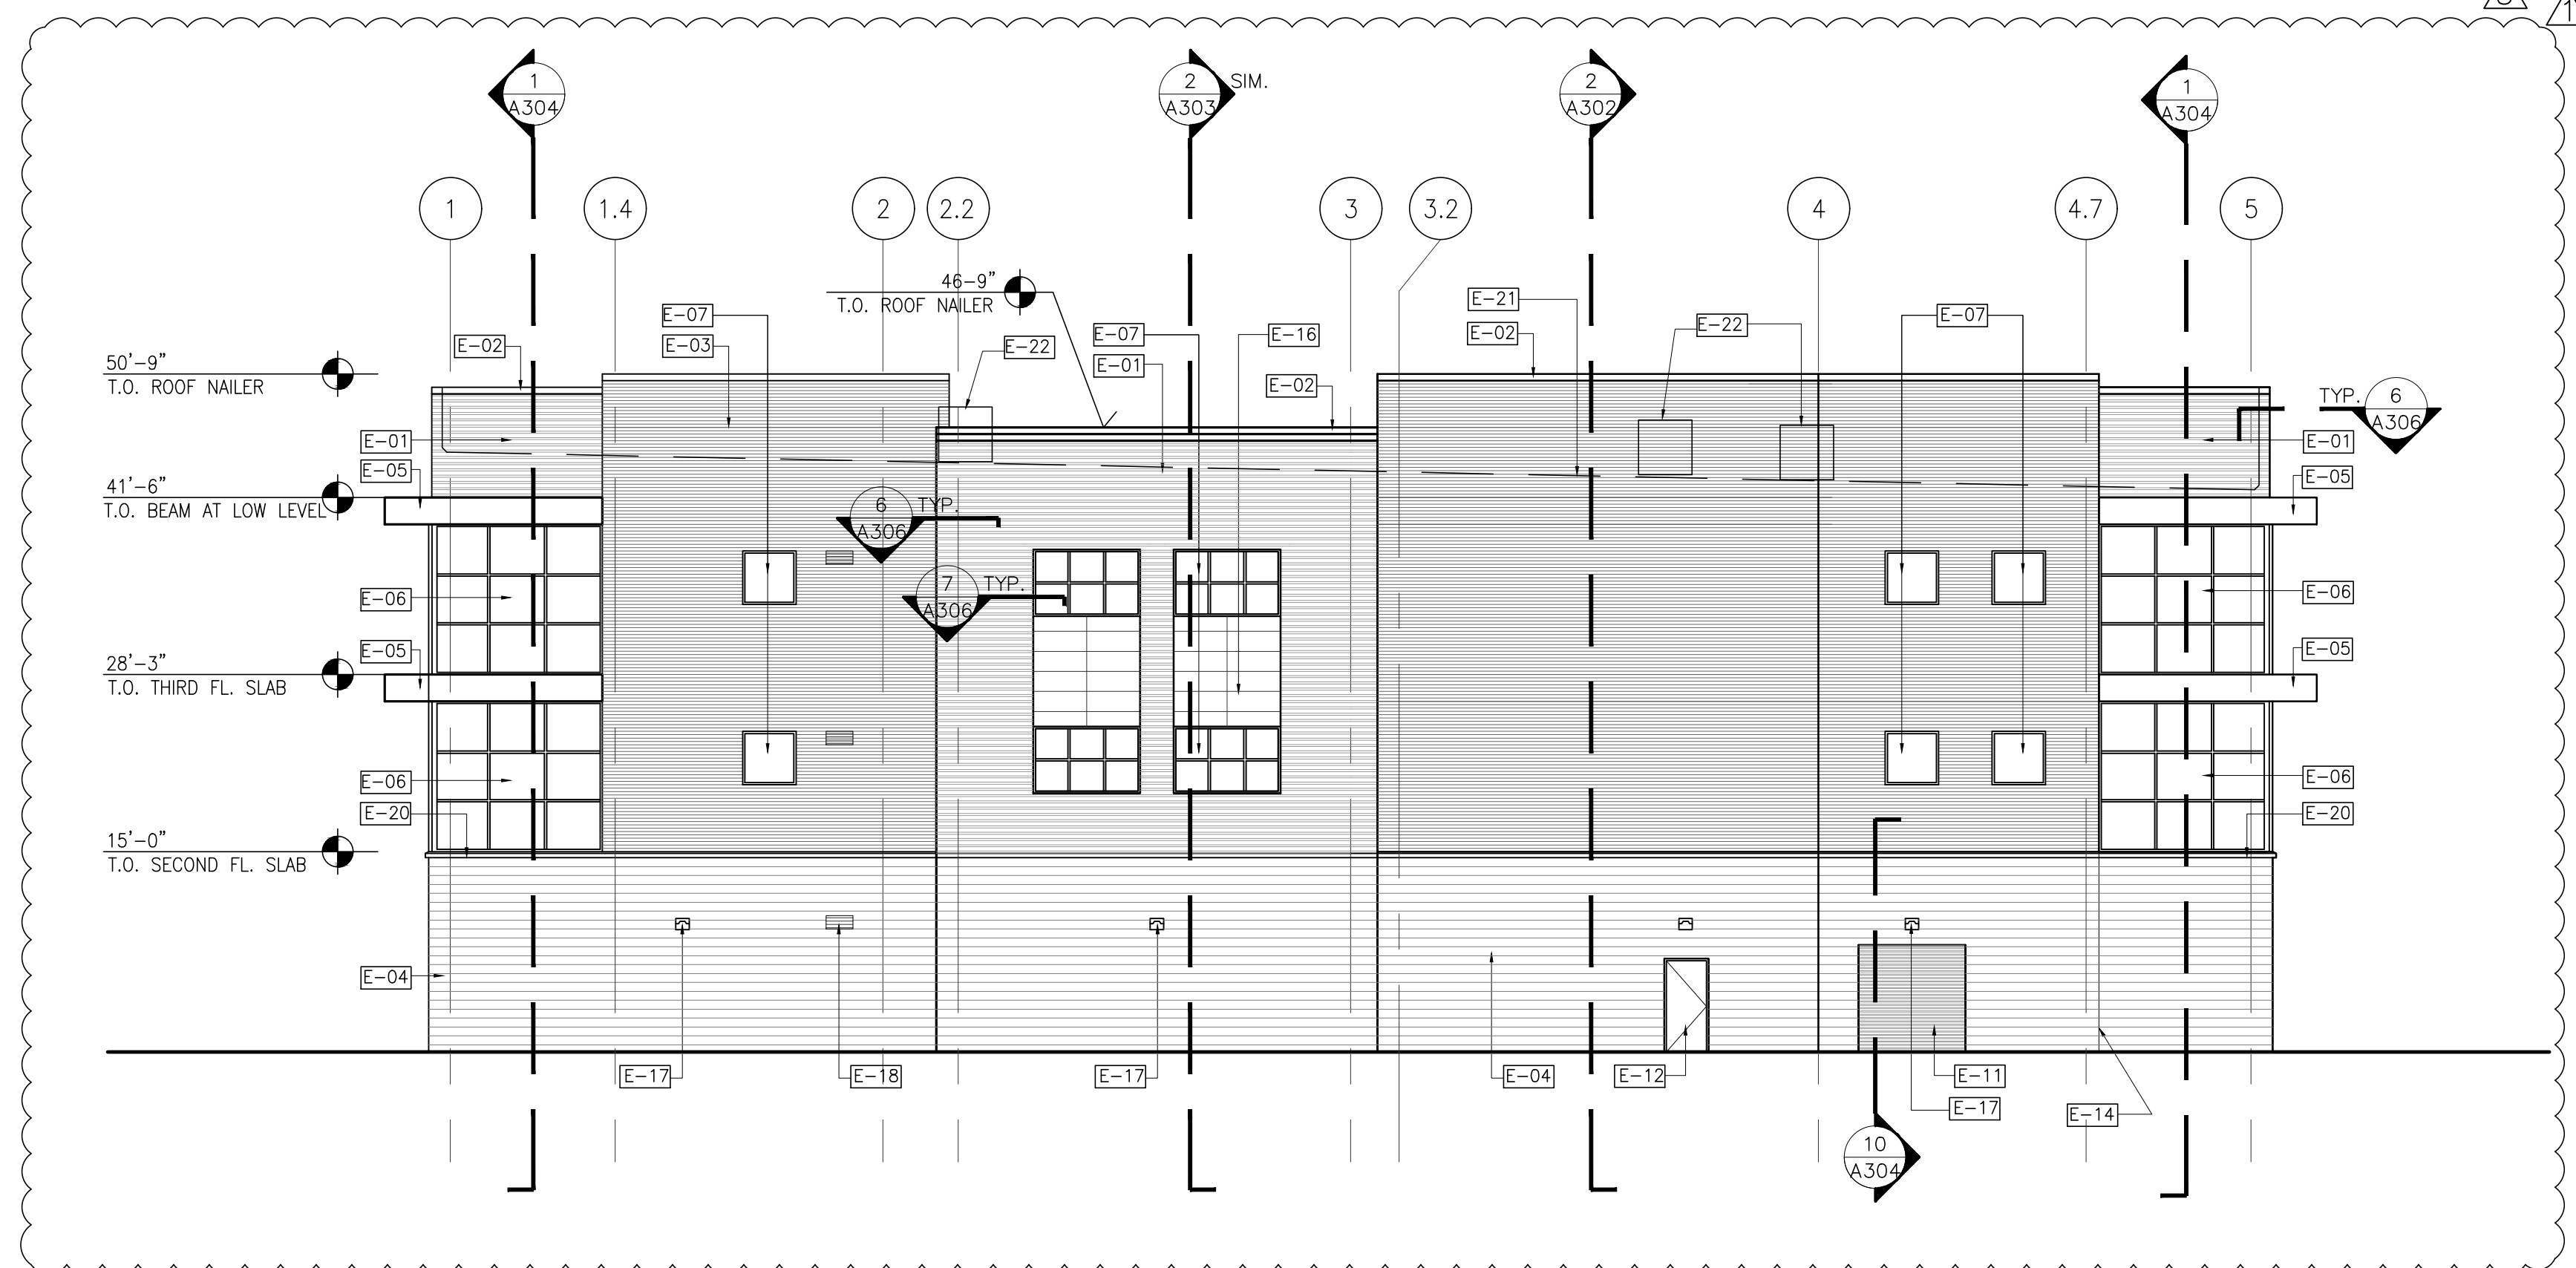

2 SOUTH ELEVATION
A202 SCALE: 3/32"=1'-0"

DATE: 08/31/18


REVISION#:

1 01/29/19

3 03/29/19

4 04/25/19

Climate Controlled Storage Warehouse
1410 NE DOUGLAS,
LEE'S SUMMIT,
MISSOURI-64086

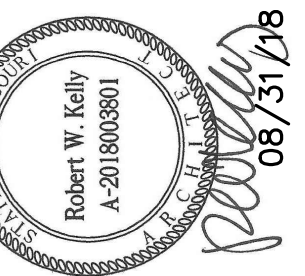

ROBERT W. KELLY
ARCHITECT
201 SOUTH CALHOUN STREET, SUITE 125-B
FORT WORTH, TEXAS 76104
817-382-5014
rob@rkw-architecture.com

SHEET NO.

A202

11 OF 25