



 

SCALE: 1" = 20'

 

ENGINEERING
—ENGINEERING & SURVEYING—
SOLUTIONS
50 SE 30TH STREET

Professional Registration
Missouri
Engineering 2005002186-D
Surveying 2005008319-D
Kansas
Engineering E-1695
Surveying L.S.-218
Oklahoma
Engineering 6254
Nebraska
Engineering CA2821

Construction Plans for:
Reece Nichols
Lee's Summit, Jackson County, Missouri

Project:
REECE AND
NICHOLS, LSMO


Issue Date:
January 29, 2019

Public Storm Sewer Plan and Profile
Public Storm Construction Plans for:
Reece Nichols
Lee's Summit, Jackson County, Missouri

Matthew J. Schlicht
MO PE 2006019708
KS PE 19071
OK PE 25226

REVISIONS	
1	Revised 4/2/19
2	Revised 5/8/19

C.302

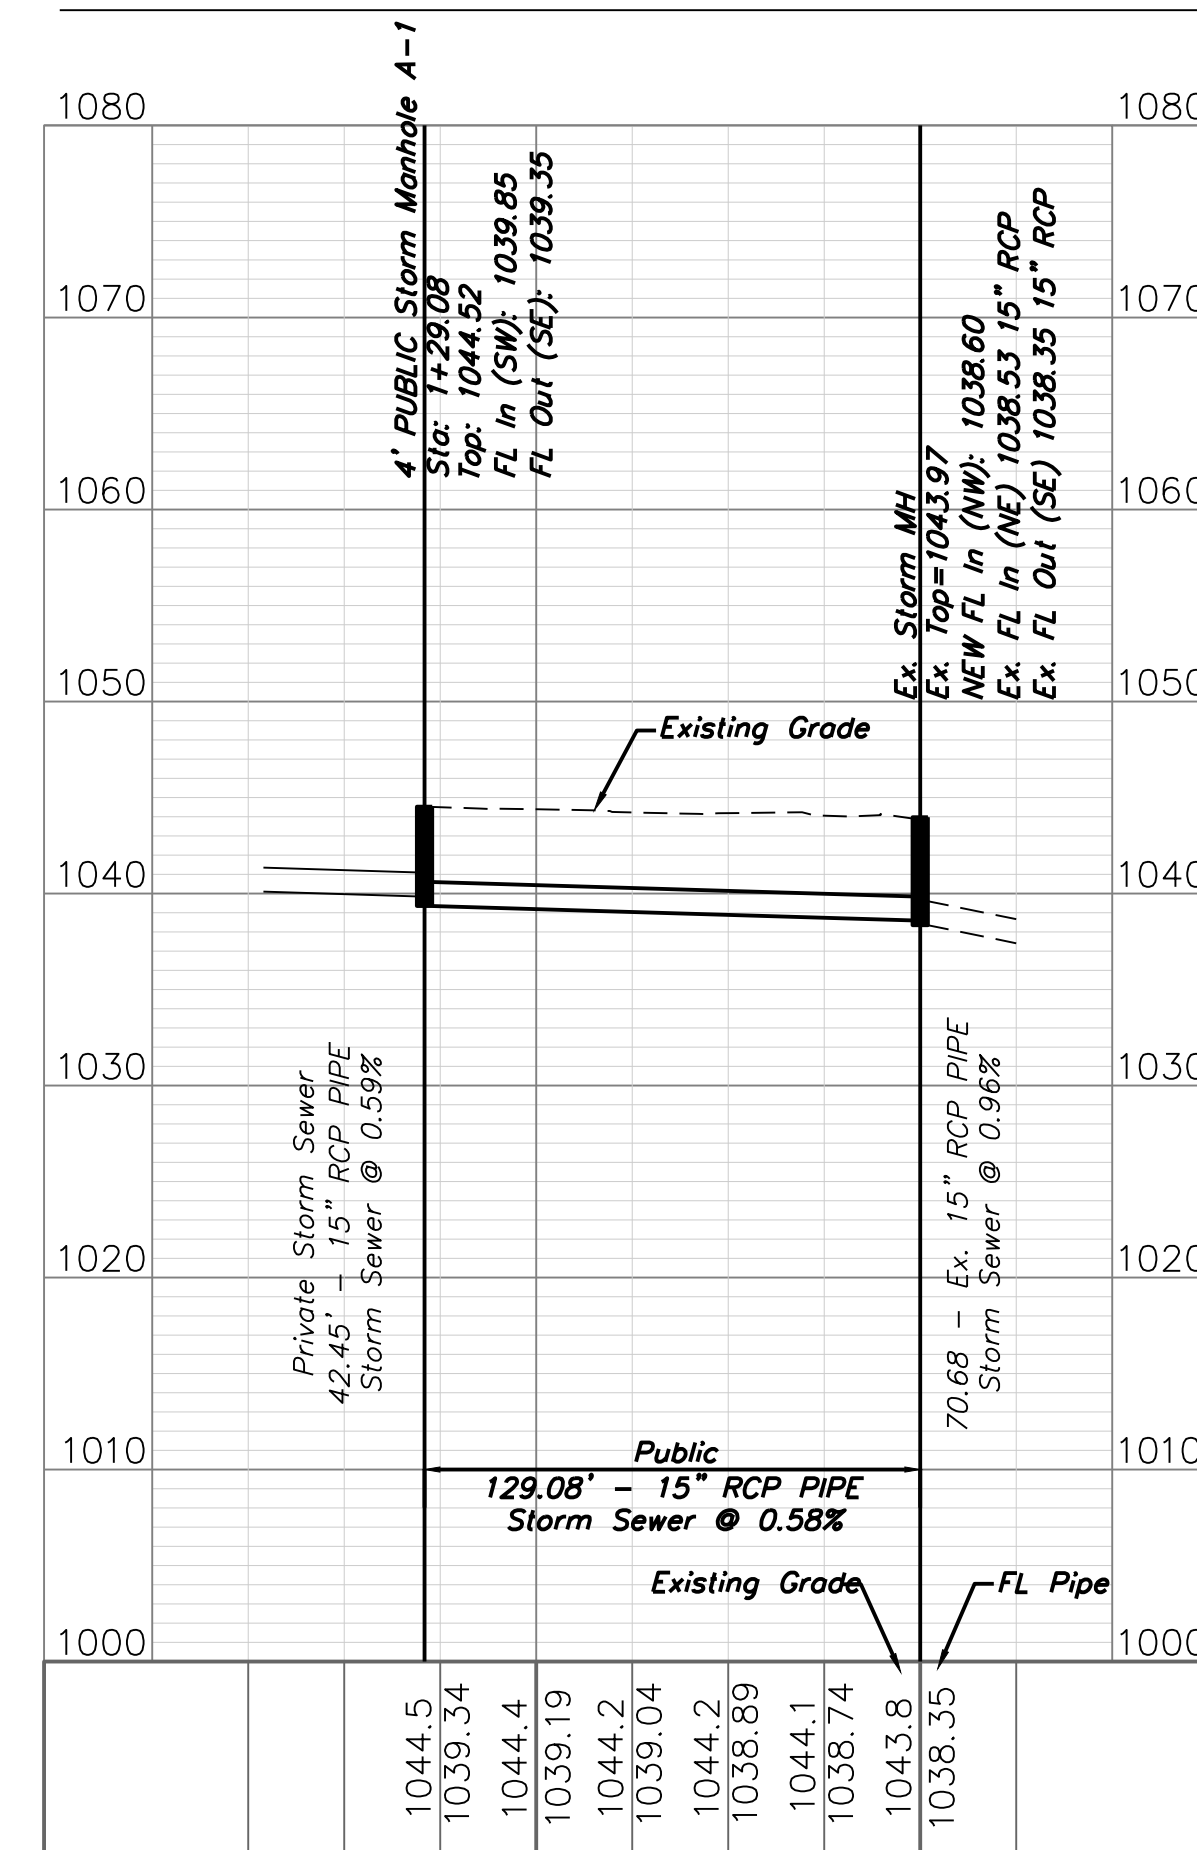

1+00	0+00
------	------