



TYPICAL FRONT ELEVATION
Scale 1/4" = 1'-0"

- Composition Shingle Roof.
- Contrast Colored PVC Or Wood Louver Typial.
- Flat Stucco Typical
- Flat Shingle Or Dove Tail Vinyl Siding
- Prefinished AluminumW/ Gutter & Downspout
- Vinyl Siding Patterns Shall Be Supplied With Corner Trim Of Contrasting Colors
- Flat Stucco
- Prefinished Clad Clear Glass Insulated Double-Hung Windows.
- Painted Board & Batten Siding.
- Insulated MTL Or Wood Door.
- Wood Screen Privacy Fence Typ. Stained Or Natural Wood Style May Vary.
- Manufactured Stone Veneer Pattern To Vary.
- Finish Grade. Note Grade Varies
- Dashed Lines Indicate Location Of Poured In-Place Foundation Ballow


28'-9 7/8"

R-Plate 118'-0"

2-Floor 110'-0"

1-Floor 100'-0"

NOTE:
All Materials, Roof Slopes Floor To Floor Heights,
Total Elevation Height Are Similar Unless
Otherwise Noted. Colors And Textures Will Vary.

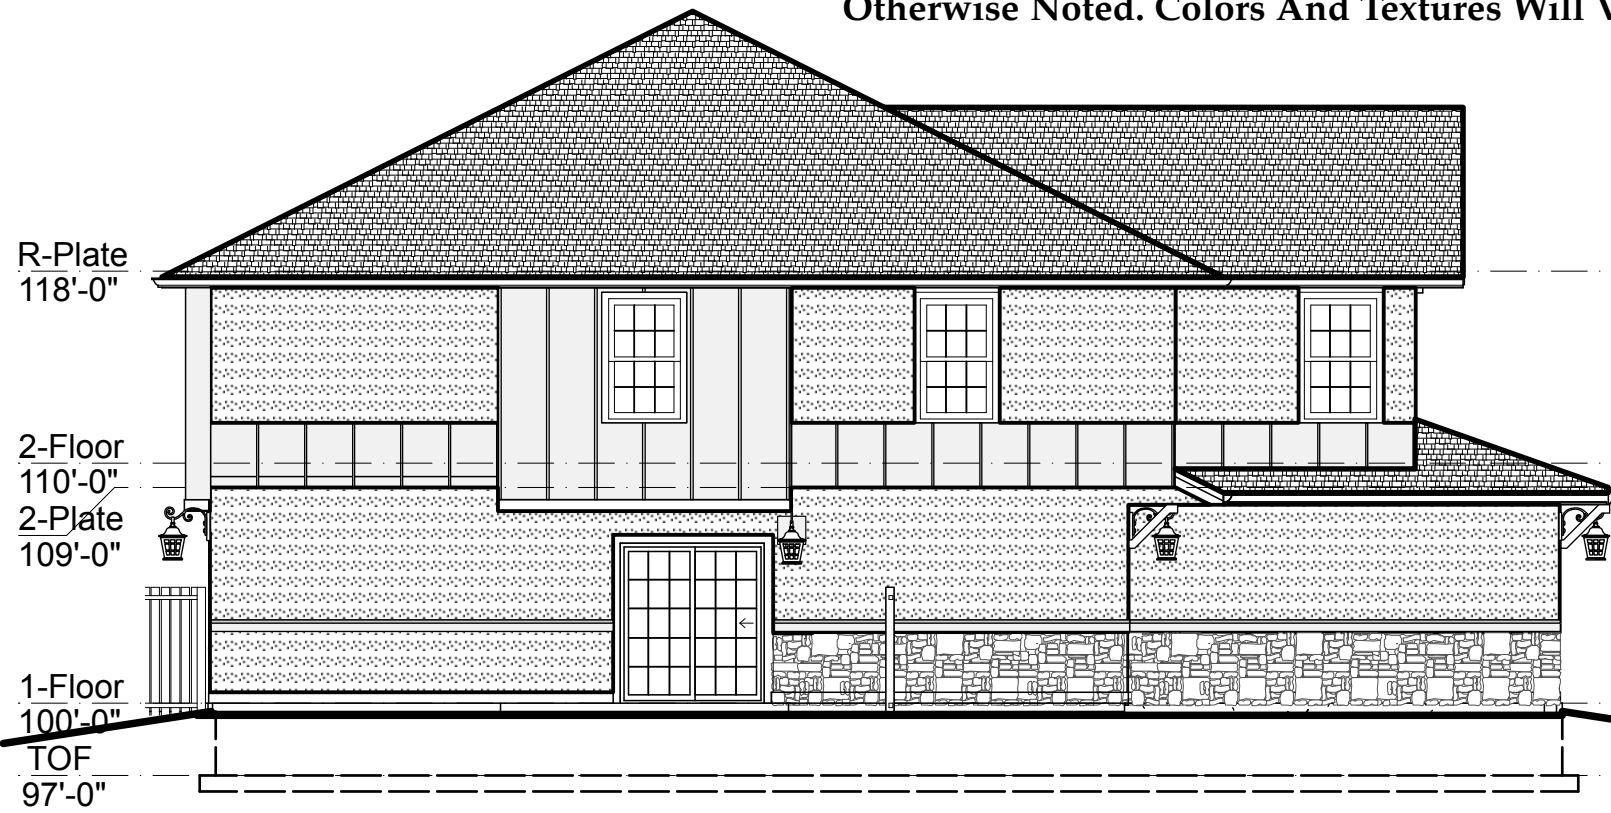


TYPICAL SHED SIDE ELEV. (ALT. Materials)
Scale 1/8" = 1'-0"



TYPICAL SHEAD ROOF FRONT ELEVATION
Scale 1/8" = 1'-0"

NOTE:
All Materials, Roof Slopes Floor To Floor Heights,
Total Elevation Height Are Similar Unless
Otherwise Noted. Colors And Textures Will Vary.

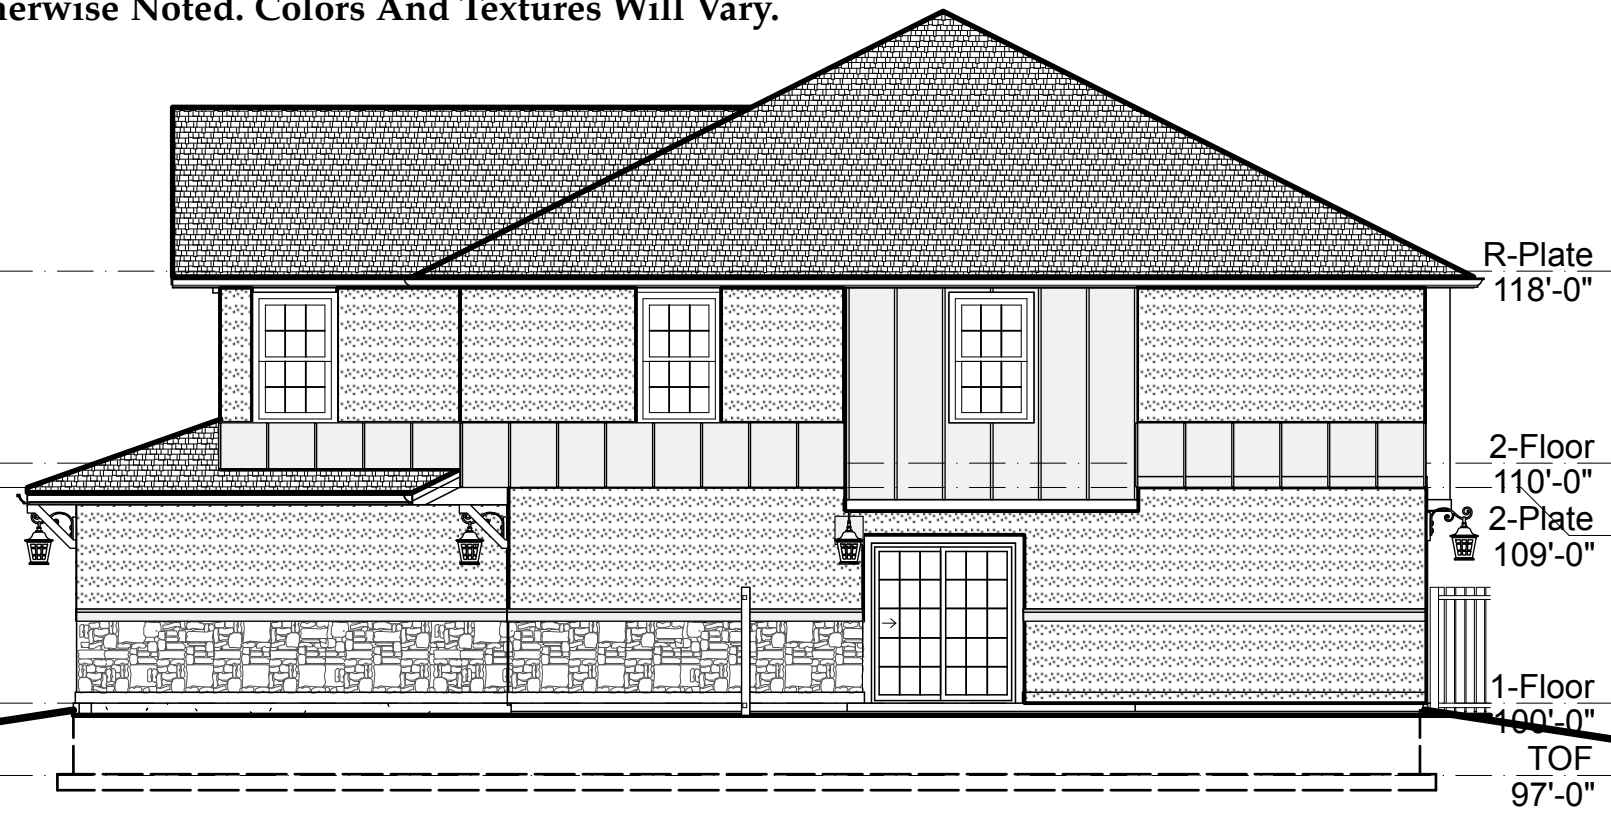


TYPICAL SHED SIDE ELEVATION
Scale 1/8" = 1'-0"



TYPICAL REAR ELEVATION
Scale 1/8" = 1'-0"

BURTON TOWNHOMES
??? Thru ??? Olive Street
Lee's Summit, Missouri

This Drawing And Information Contained
Within Is Provided As An Instrument Of
Service By The Architect, And Is Intended
For Use On This Project Only. This
Drawing Remains The Property Of The
Architect And Shall Be Returned To Him
Upon Completion Of The Construction
Work. All Drawings, Specifications, Ideas,
Designs And Arrangements Appearing
Herein Constitute The Original And
Unpublished Work Of The Architect. Any
Reproduction, Use Or Disclosure Of The
Proprietary Information Contained Herein
Without The Prior Written Consent Of The
Architect Is Strictly Prohibited.
© AGMP 2019

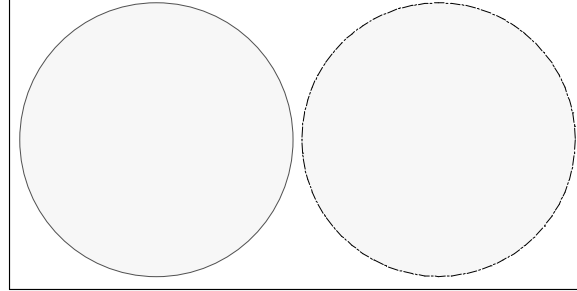

A-0

1	Date
2	REVISION
3	REVISION
4	REVISION
5	REVISION