
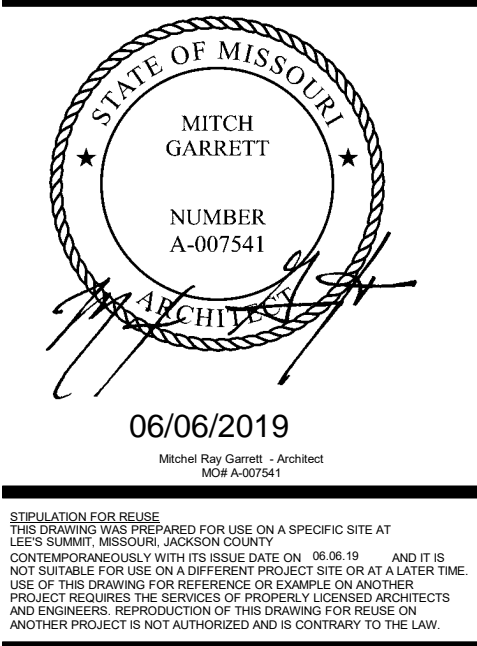
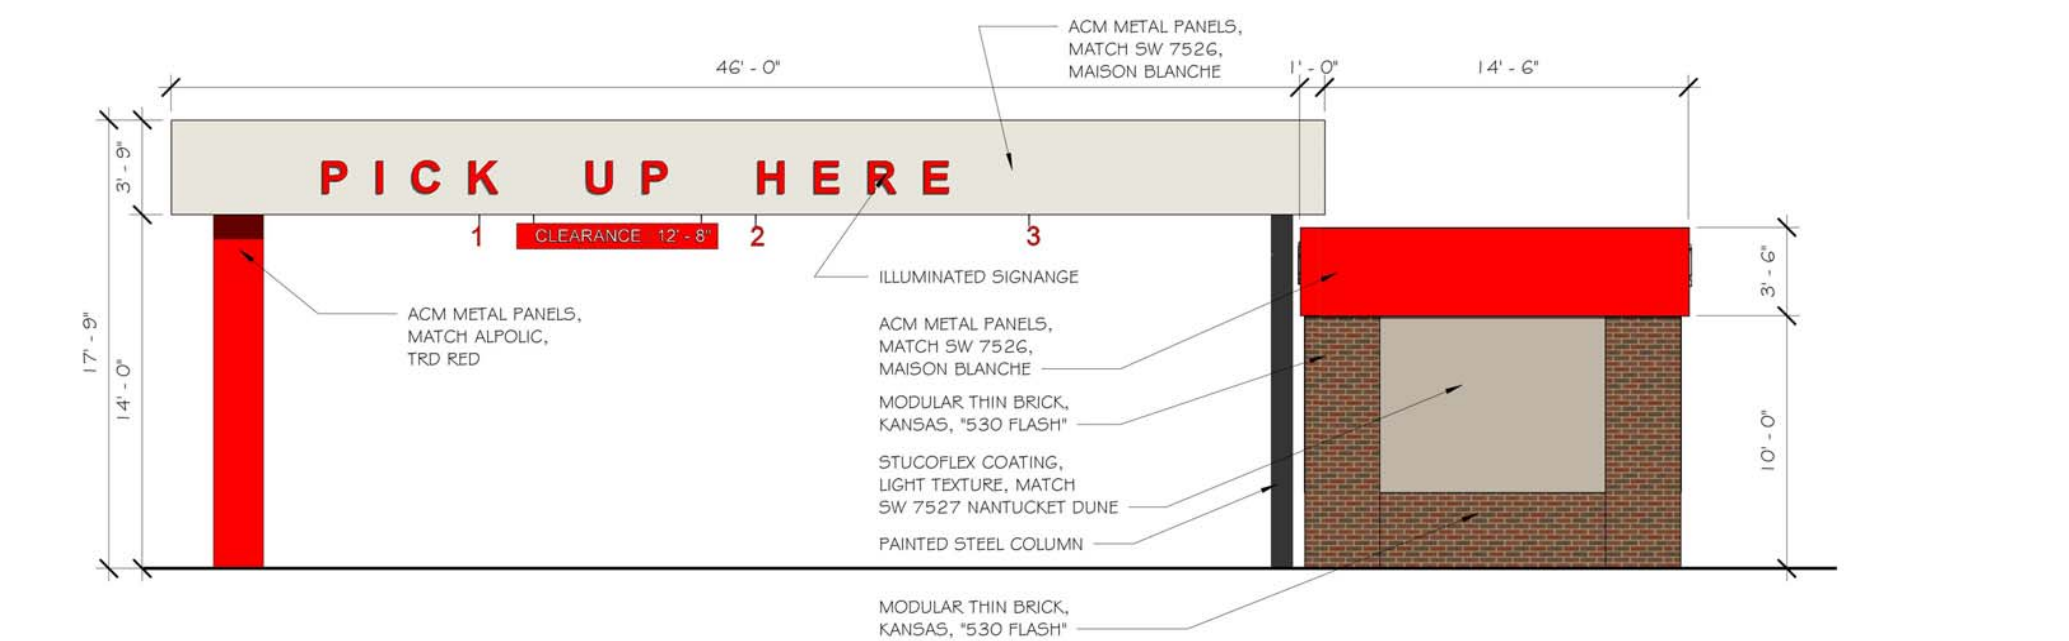
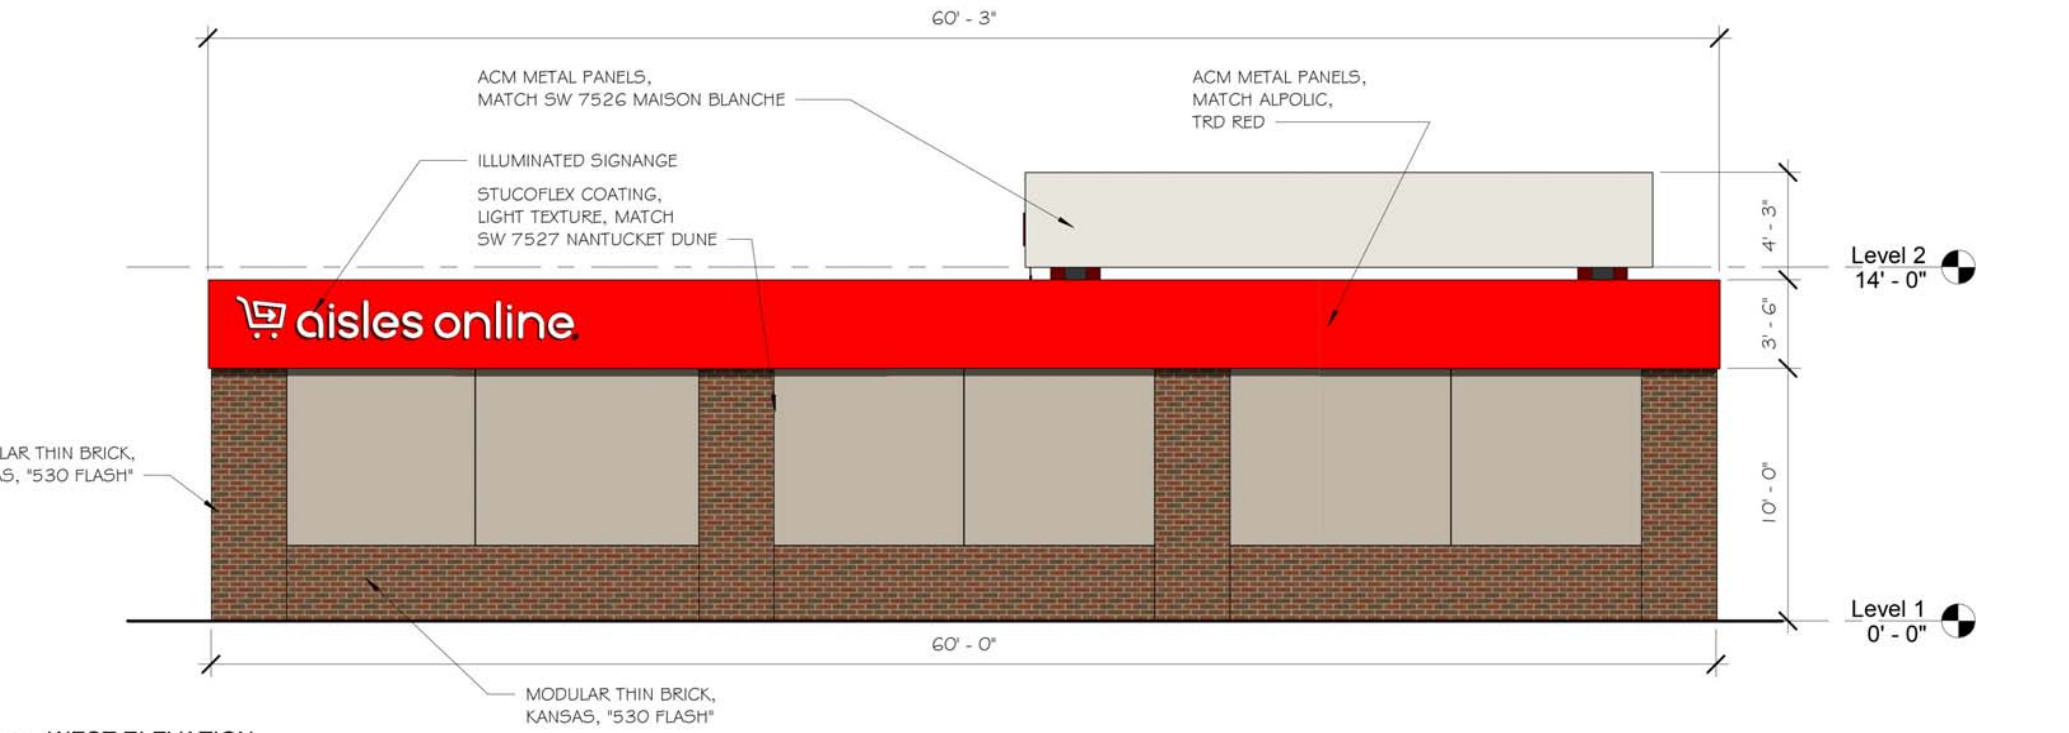
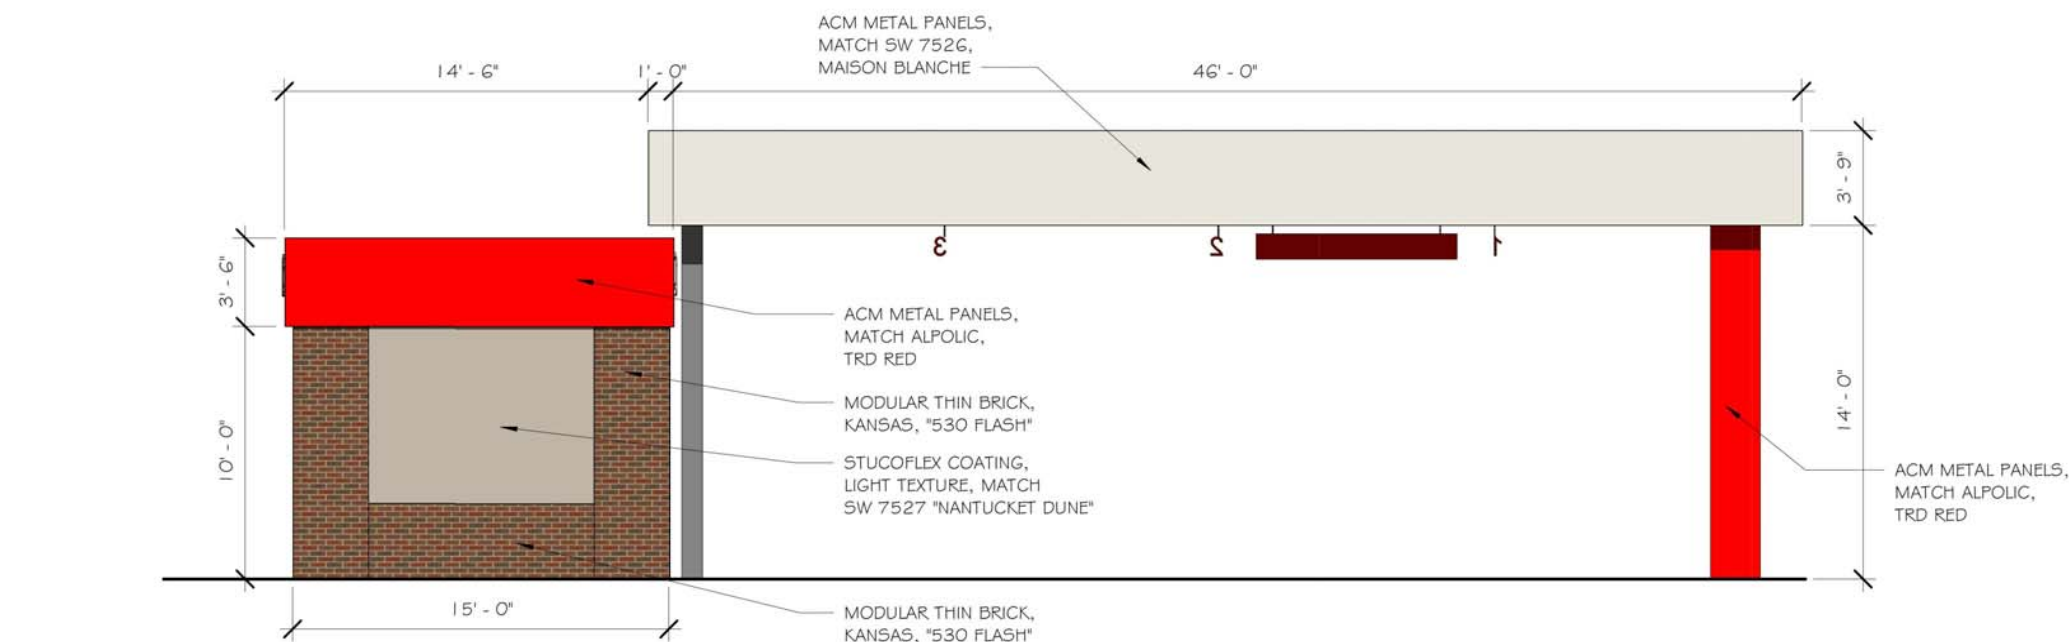


REVISION HISTORY		
NUMBER	DESCRIPTION	DATE

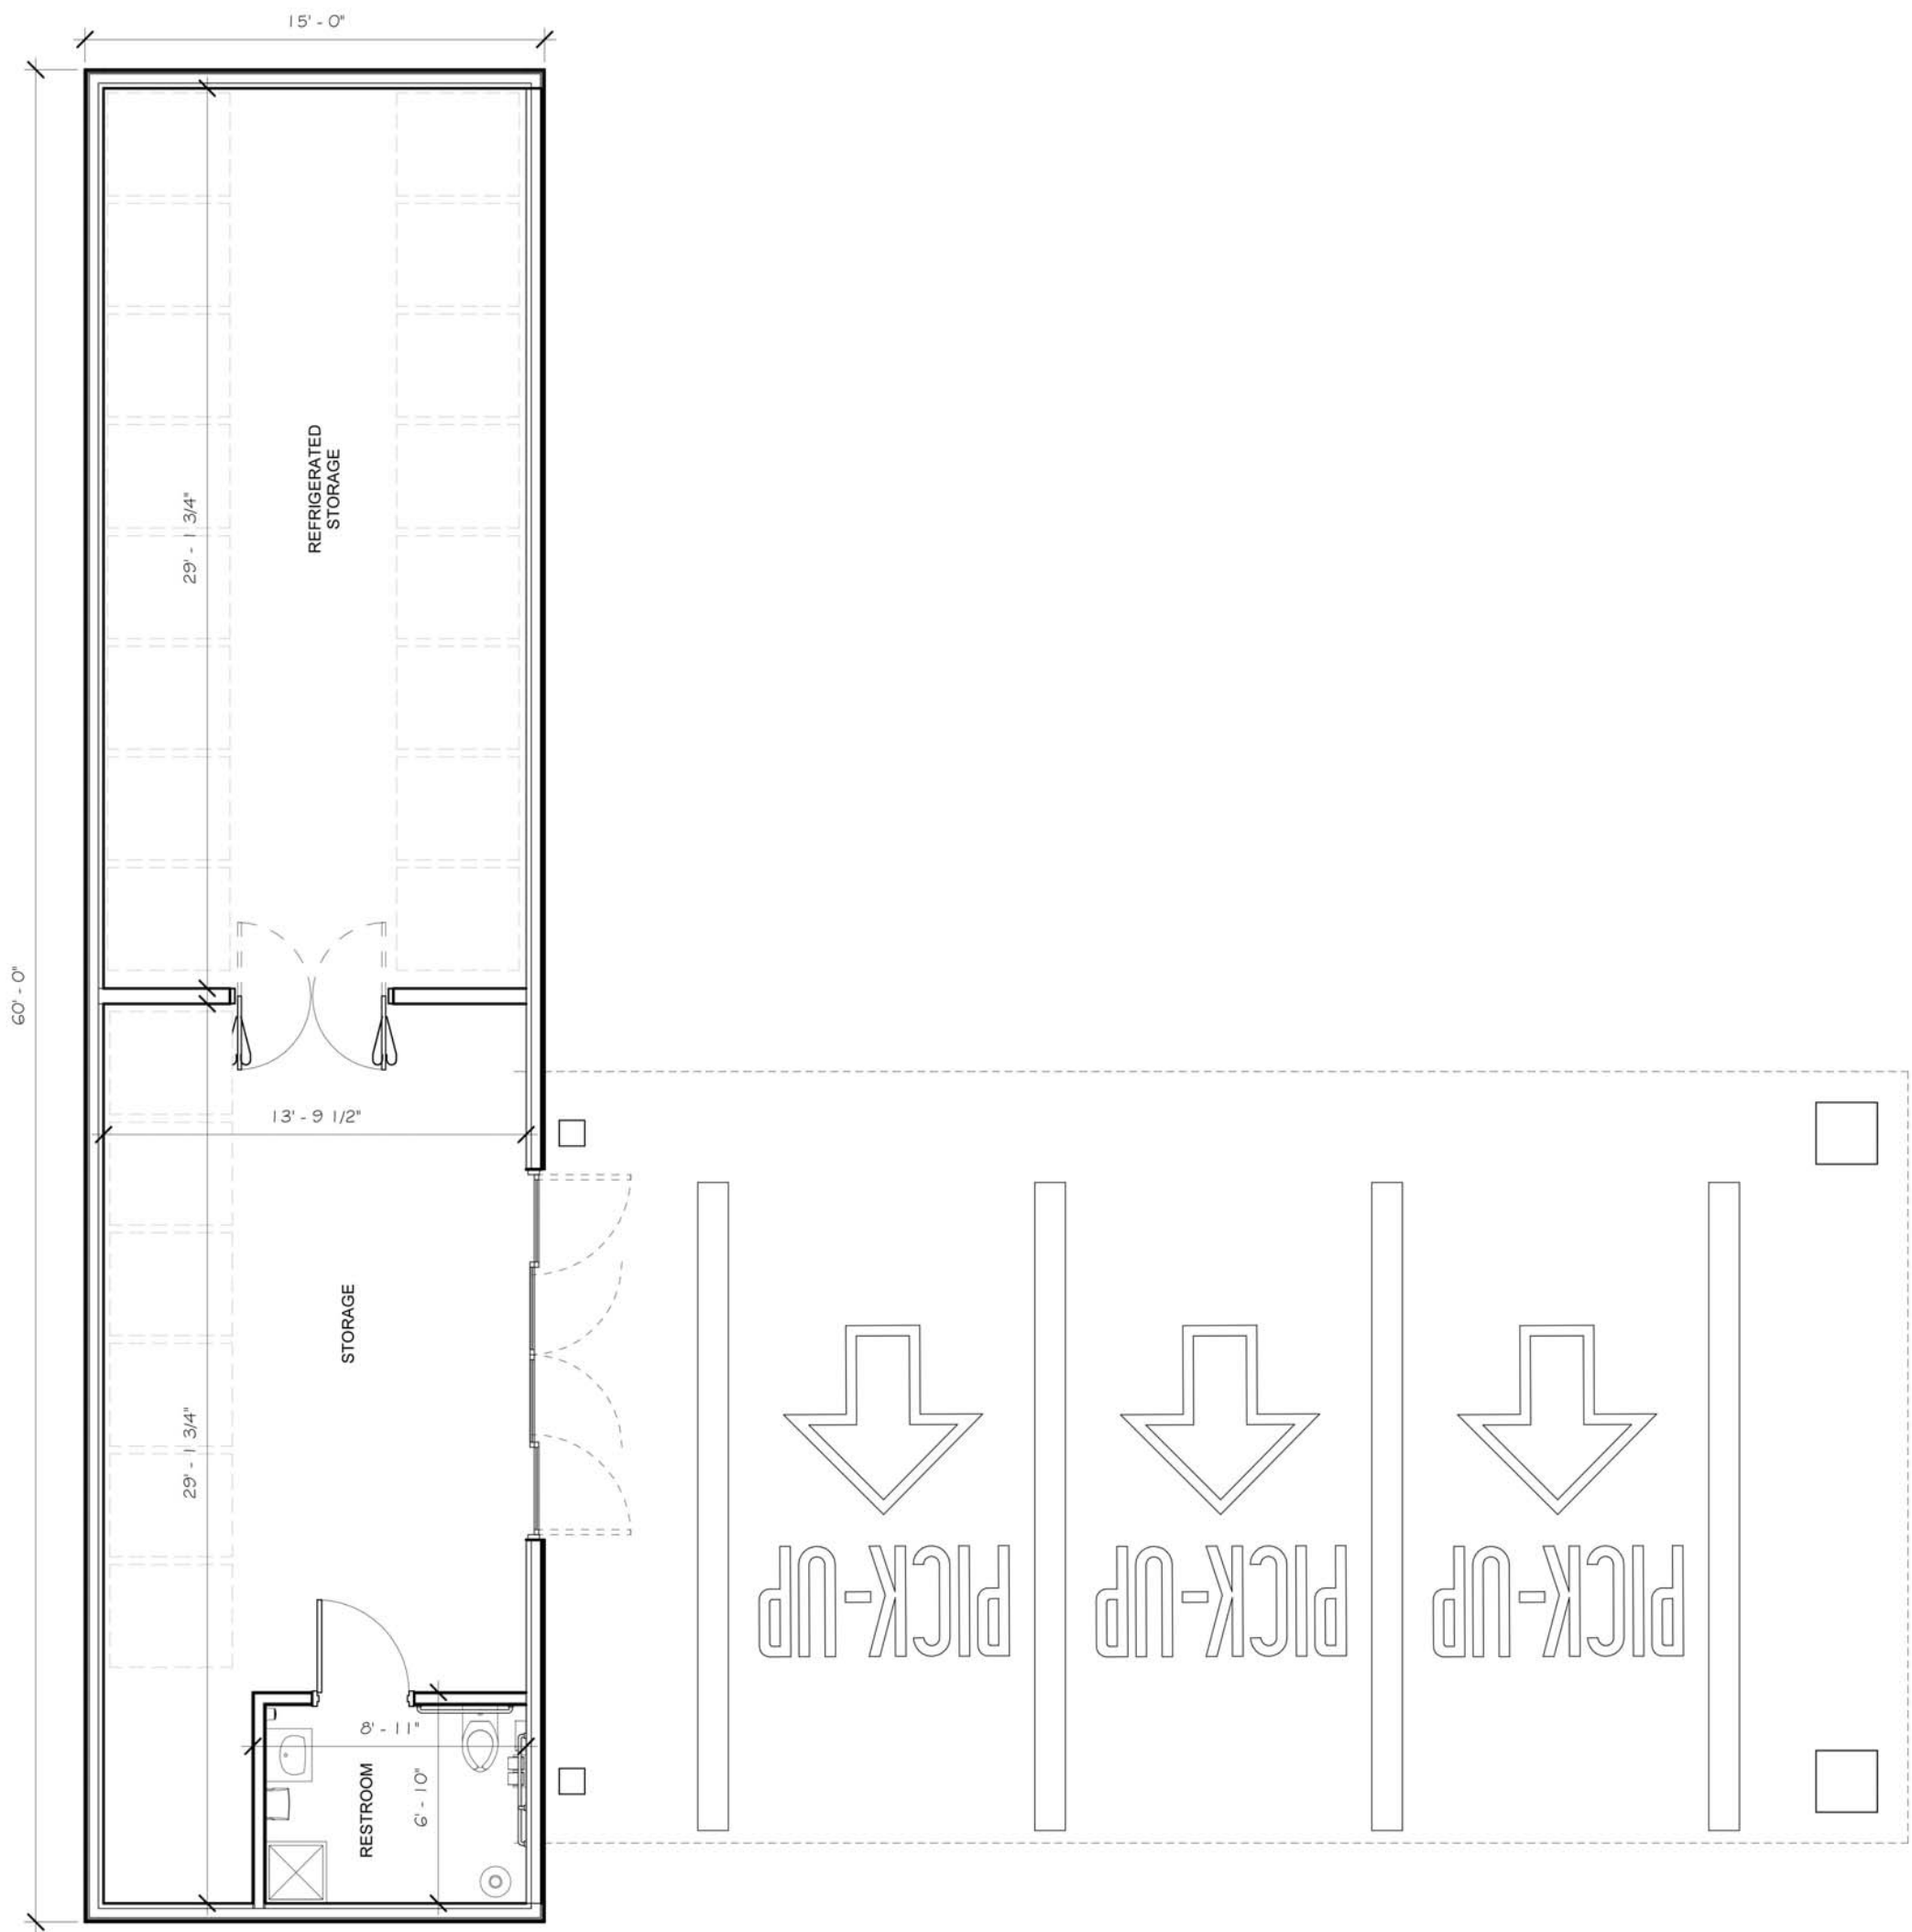

PROJECT NUMBER:  
1951104

PROJECT LOCATION:  
  
HY-VEE AISLES ONLINE  
310 SW WARD ROAD  
LEE'S SUMMIT, MISSOURI,  
JACKSON COUNTY, 64081

ISSUE DATE:  
06.06.19

SHEET TITLE:  
AISLES  
ONLINE  
FLOOR PLAN  
AND  
ELEVATIONS

SHEET NUMBER:  
A0.1