


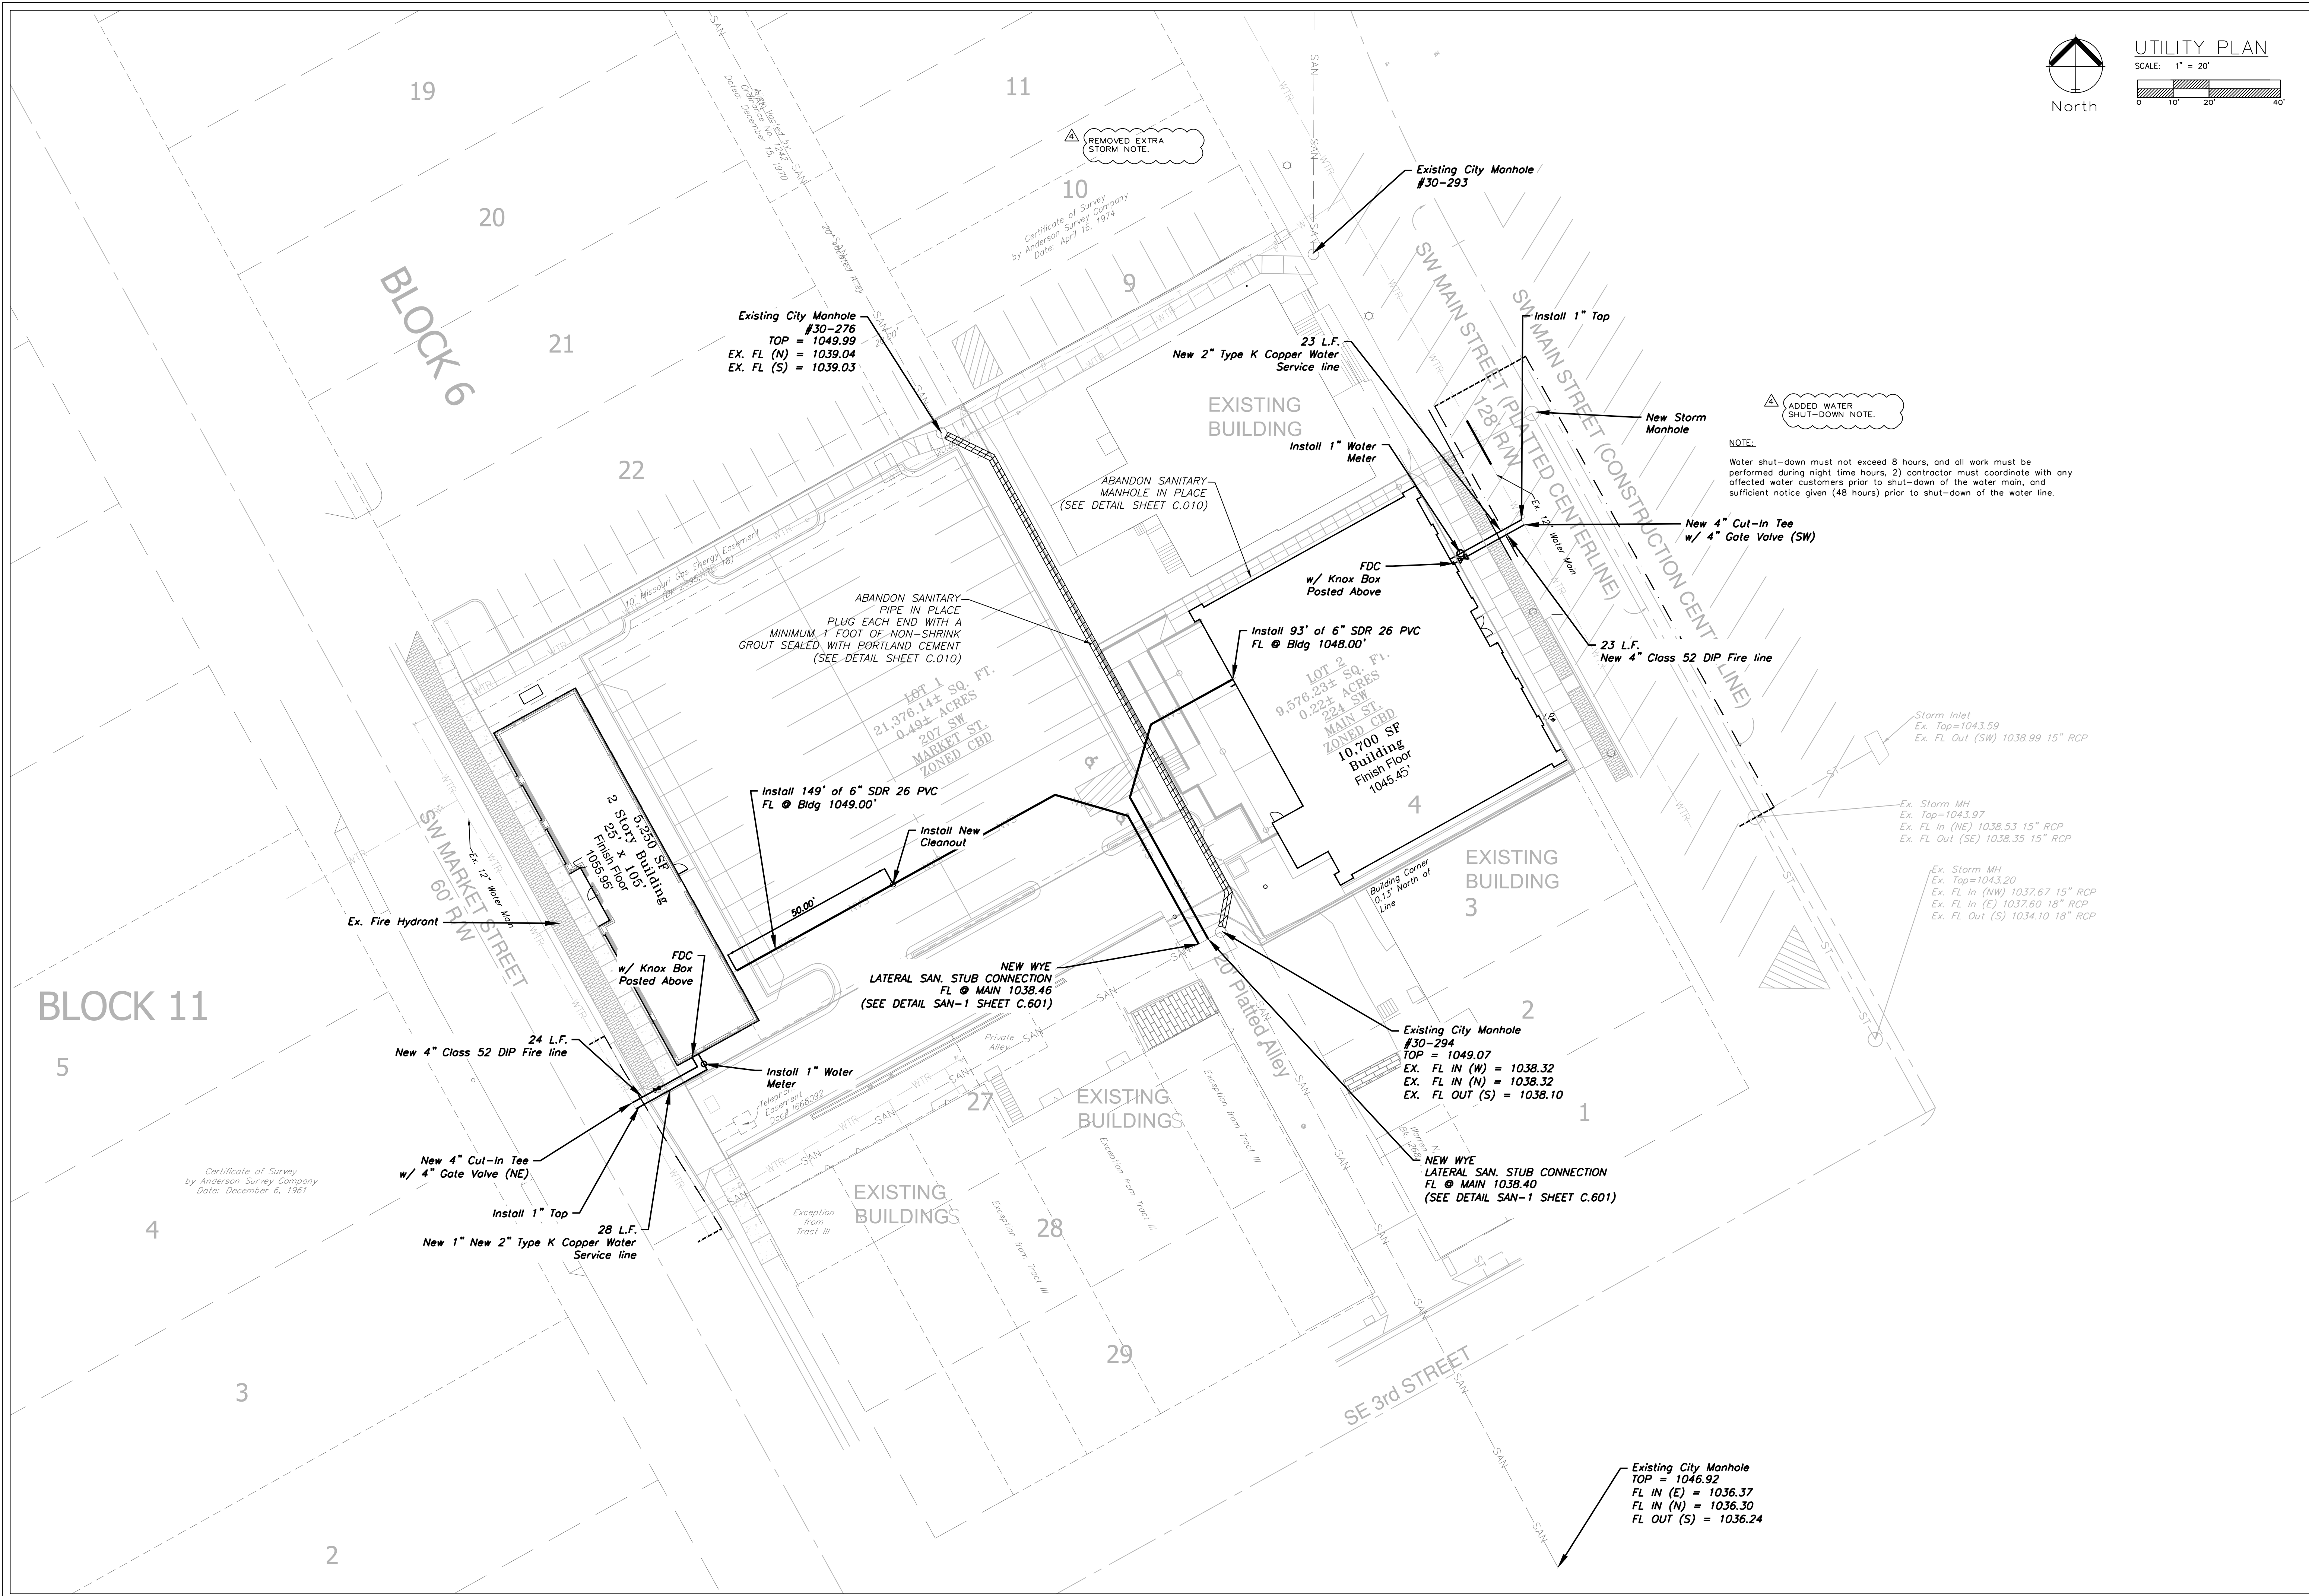

UTILITY PLAN
SCALE: 1" = 20'




Professional Registration
Missouri
Engineering 2005002186-D
Surveying 2005003192-D
Kansas
Engineering E-1696
Surveying LS-218
Oklahoma
Engineering 6254
Nebraska
Engineering CA2821

Construction Plans for:
Reece Nichols
Lee's Summit, Jackson County, Missouri

Project AND
NICHOLS, LSHO
Issue Date
January 28, 2019

Utility Plan
Construction Plans for:
Reece Nichols
Lee's Summit, Jackson County, Missouri

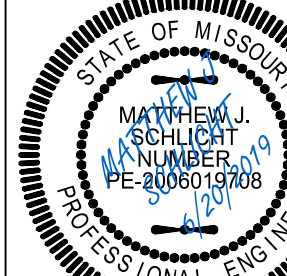

Matthew J. Schlicht
MO PE 2006019708
KS PE 19071
OK PE 25226

REVISIONS	
△	Revised 4/2/19
△	Revised 5/8/19
△	Revised 6/6/19
△	Revised 6/20/19