

SCALE: 1" = 20'

0 10' 20' 40'

EXISTING SANITARY SEWER —X—SAN— —X—SAN— — — — —

EXISTING STORM SEWER —————XSTM—————

EXISTING WATER MAIN ————WTR—————WTR———

NEW STORM SEWER ———ST———ST———ST———ST———

NEW ROOF DRAIN SYSTEM —S——S——S——S——S——S——




ENGINEERING
—ENGINEERING & SURVEYING—
SOLUTIONS

50 SE 30TH STREET

Professional Registration
Missouri
Engineering 2005002186-D
Surveying 2005008319-D
Kansas
Engineering E-1695
Surveying LS-218
Oklahoma
Engineering 6254
Nebraska
Engineering CA2821

Construction Plans for:
Reece Nichols
Lee's Summit, Jackson County, Missouri

6 CORRECTED 2x2.25'
DOUBLE GRATED INLET.

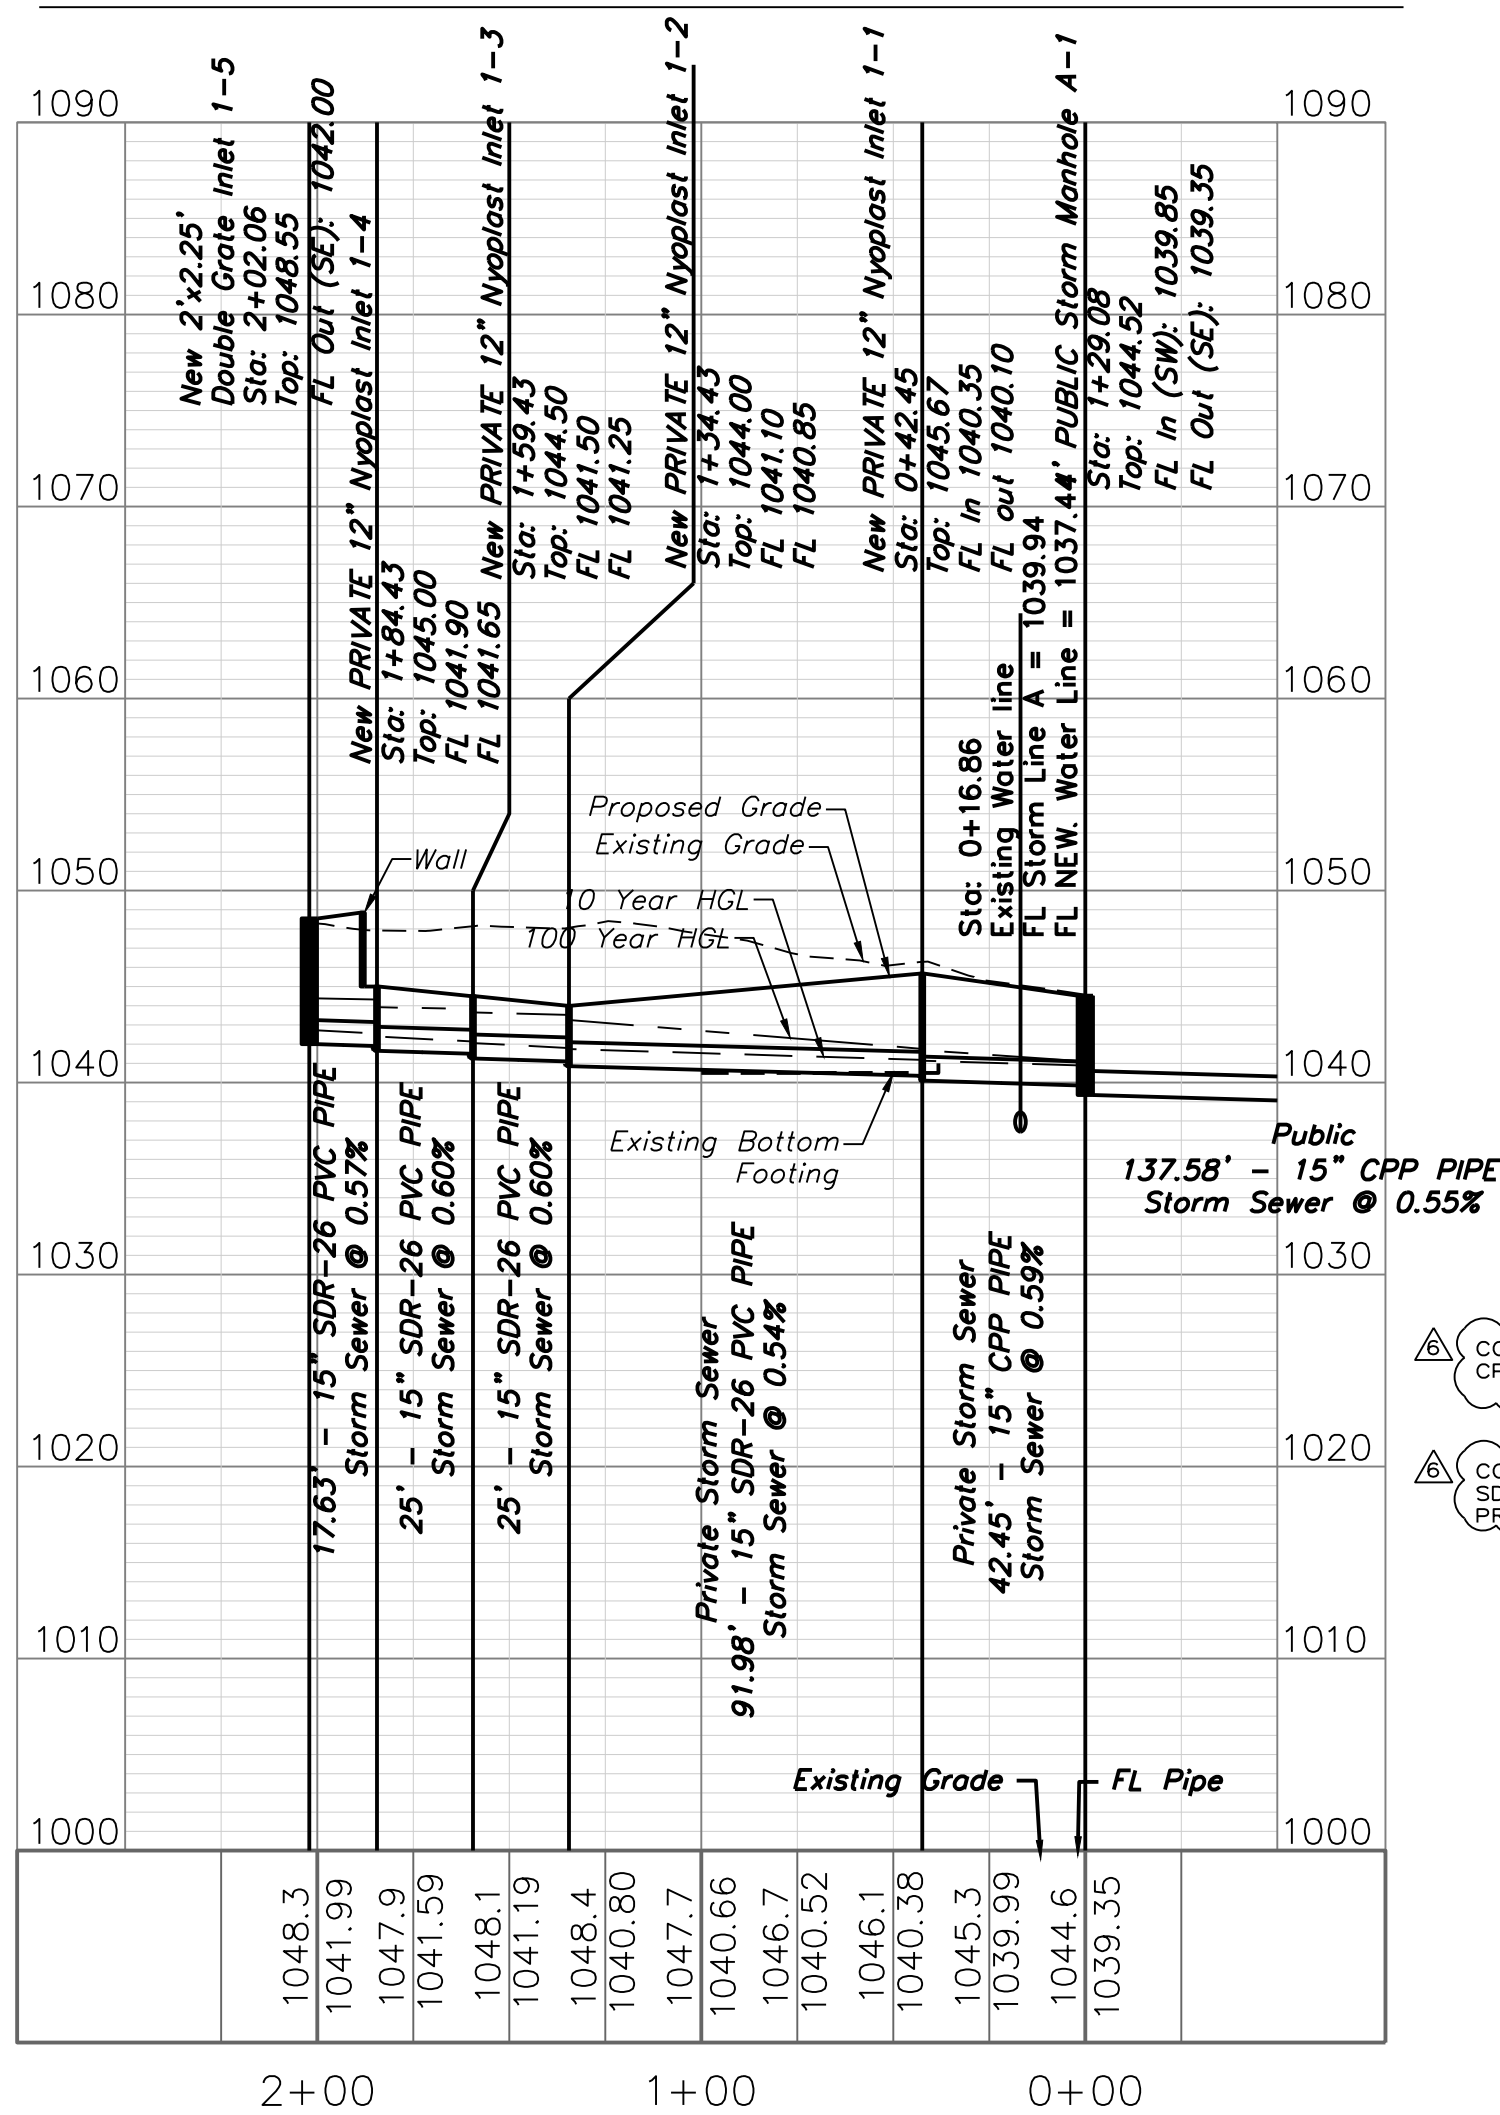

6 CORRECTED RCP TO CPP IN PROFILE.

6 CORRECTED HDPE TO SDR-26 PVC IN PROFILE.

Project: REECE AND NICHOLS, LSMO

Issue Date: January 29, 2019

Private Storm Sewer Plan and Profile
Construction Plans for:
Reece Nichols
Lee's Summit, Jackson County, Missouri

Matthew J. Schlicht
MO PE 2006019708
KS PE 19071
OK PE 25226

REVISIONS	
5	Revised 6/28/19
6	Revised 7/2/19
