




July 08, 2019

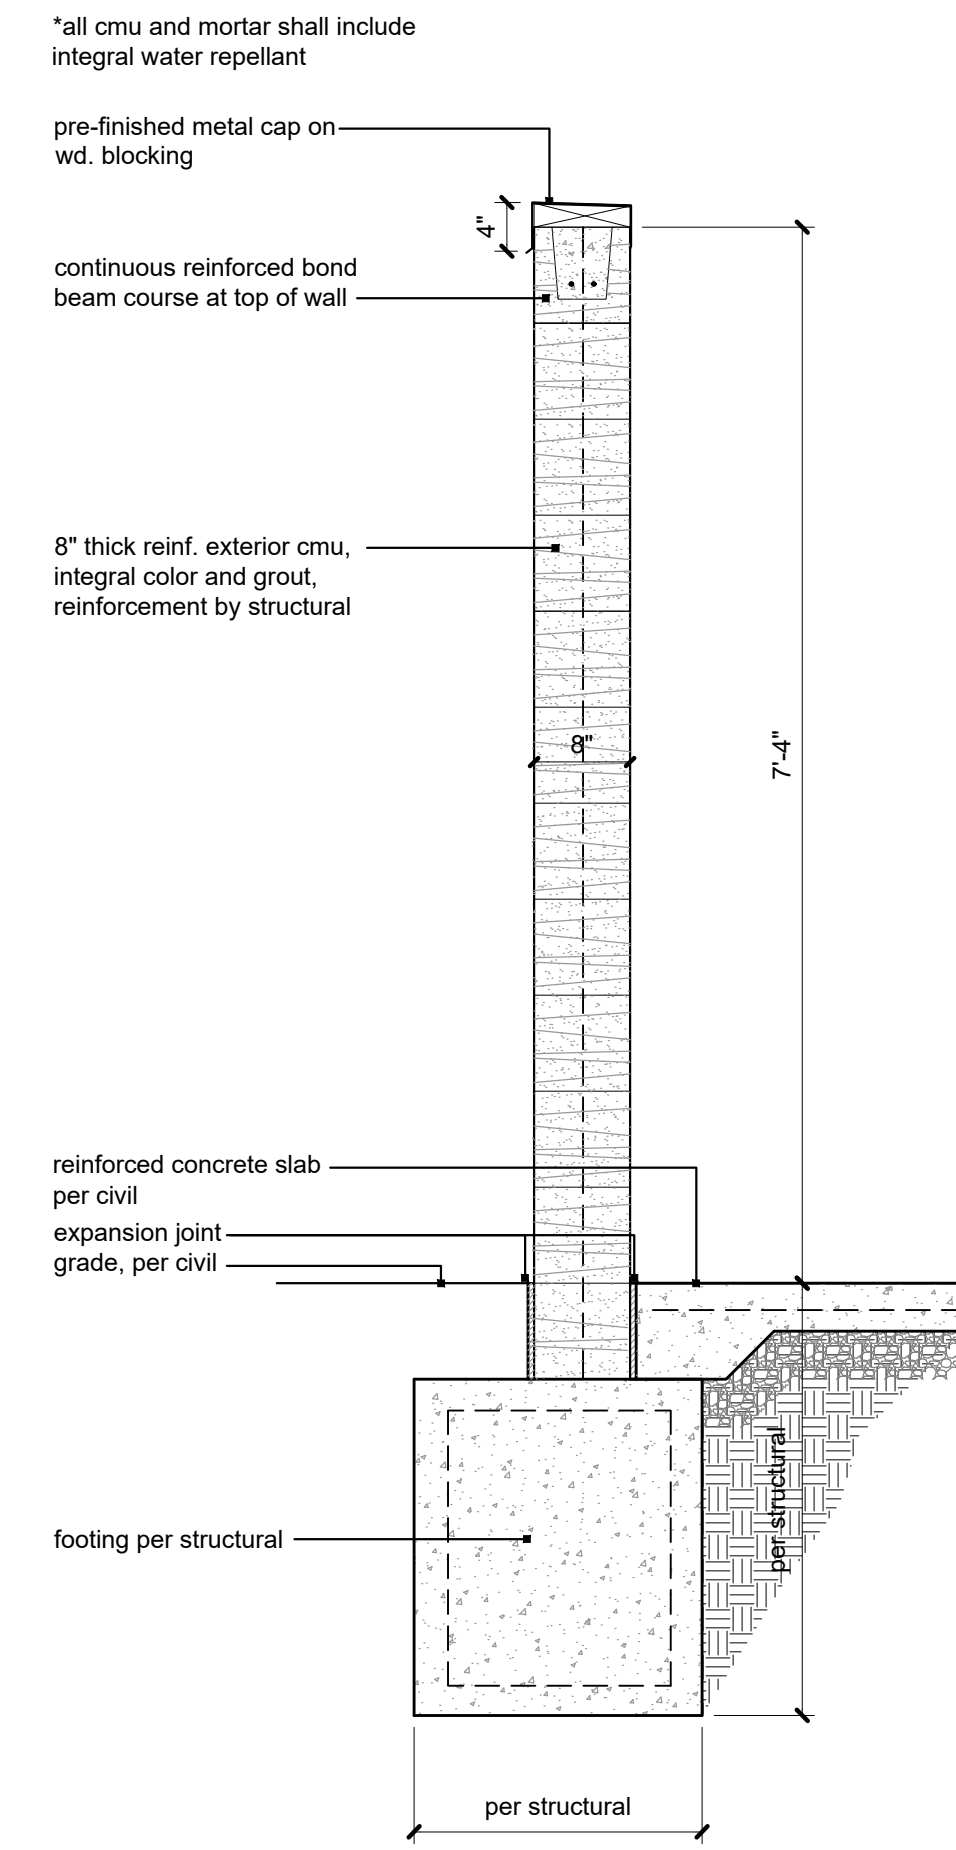


13 section @ trash encl.
scale 3/4" = 1'-0"

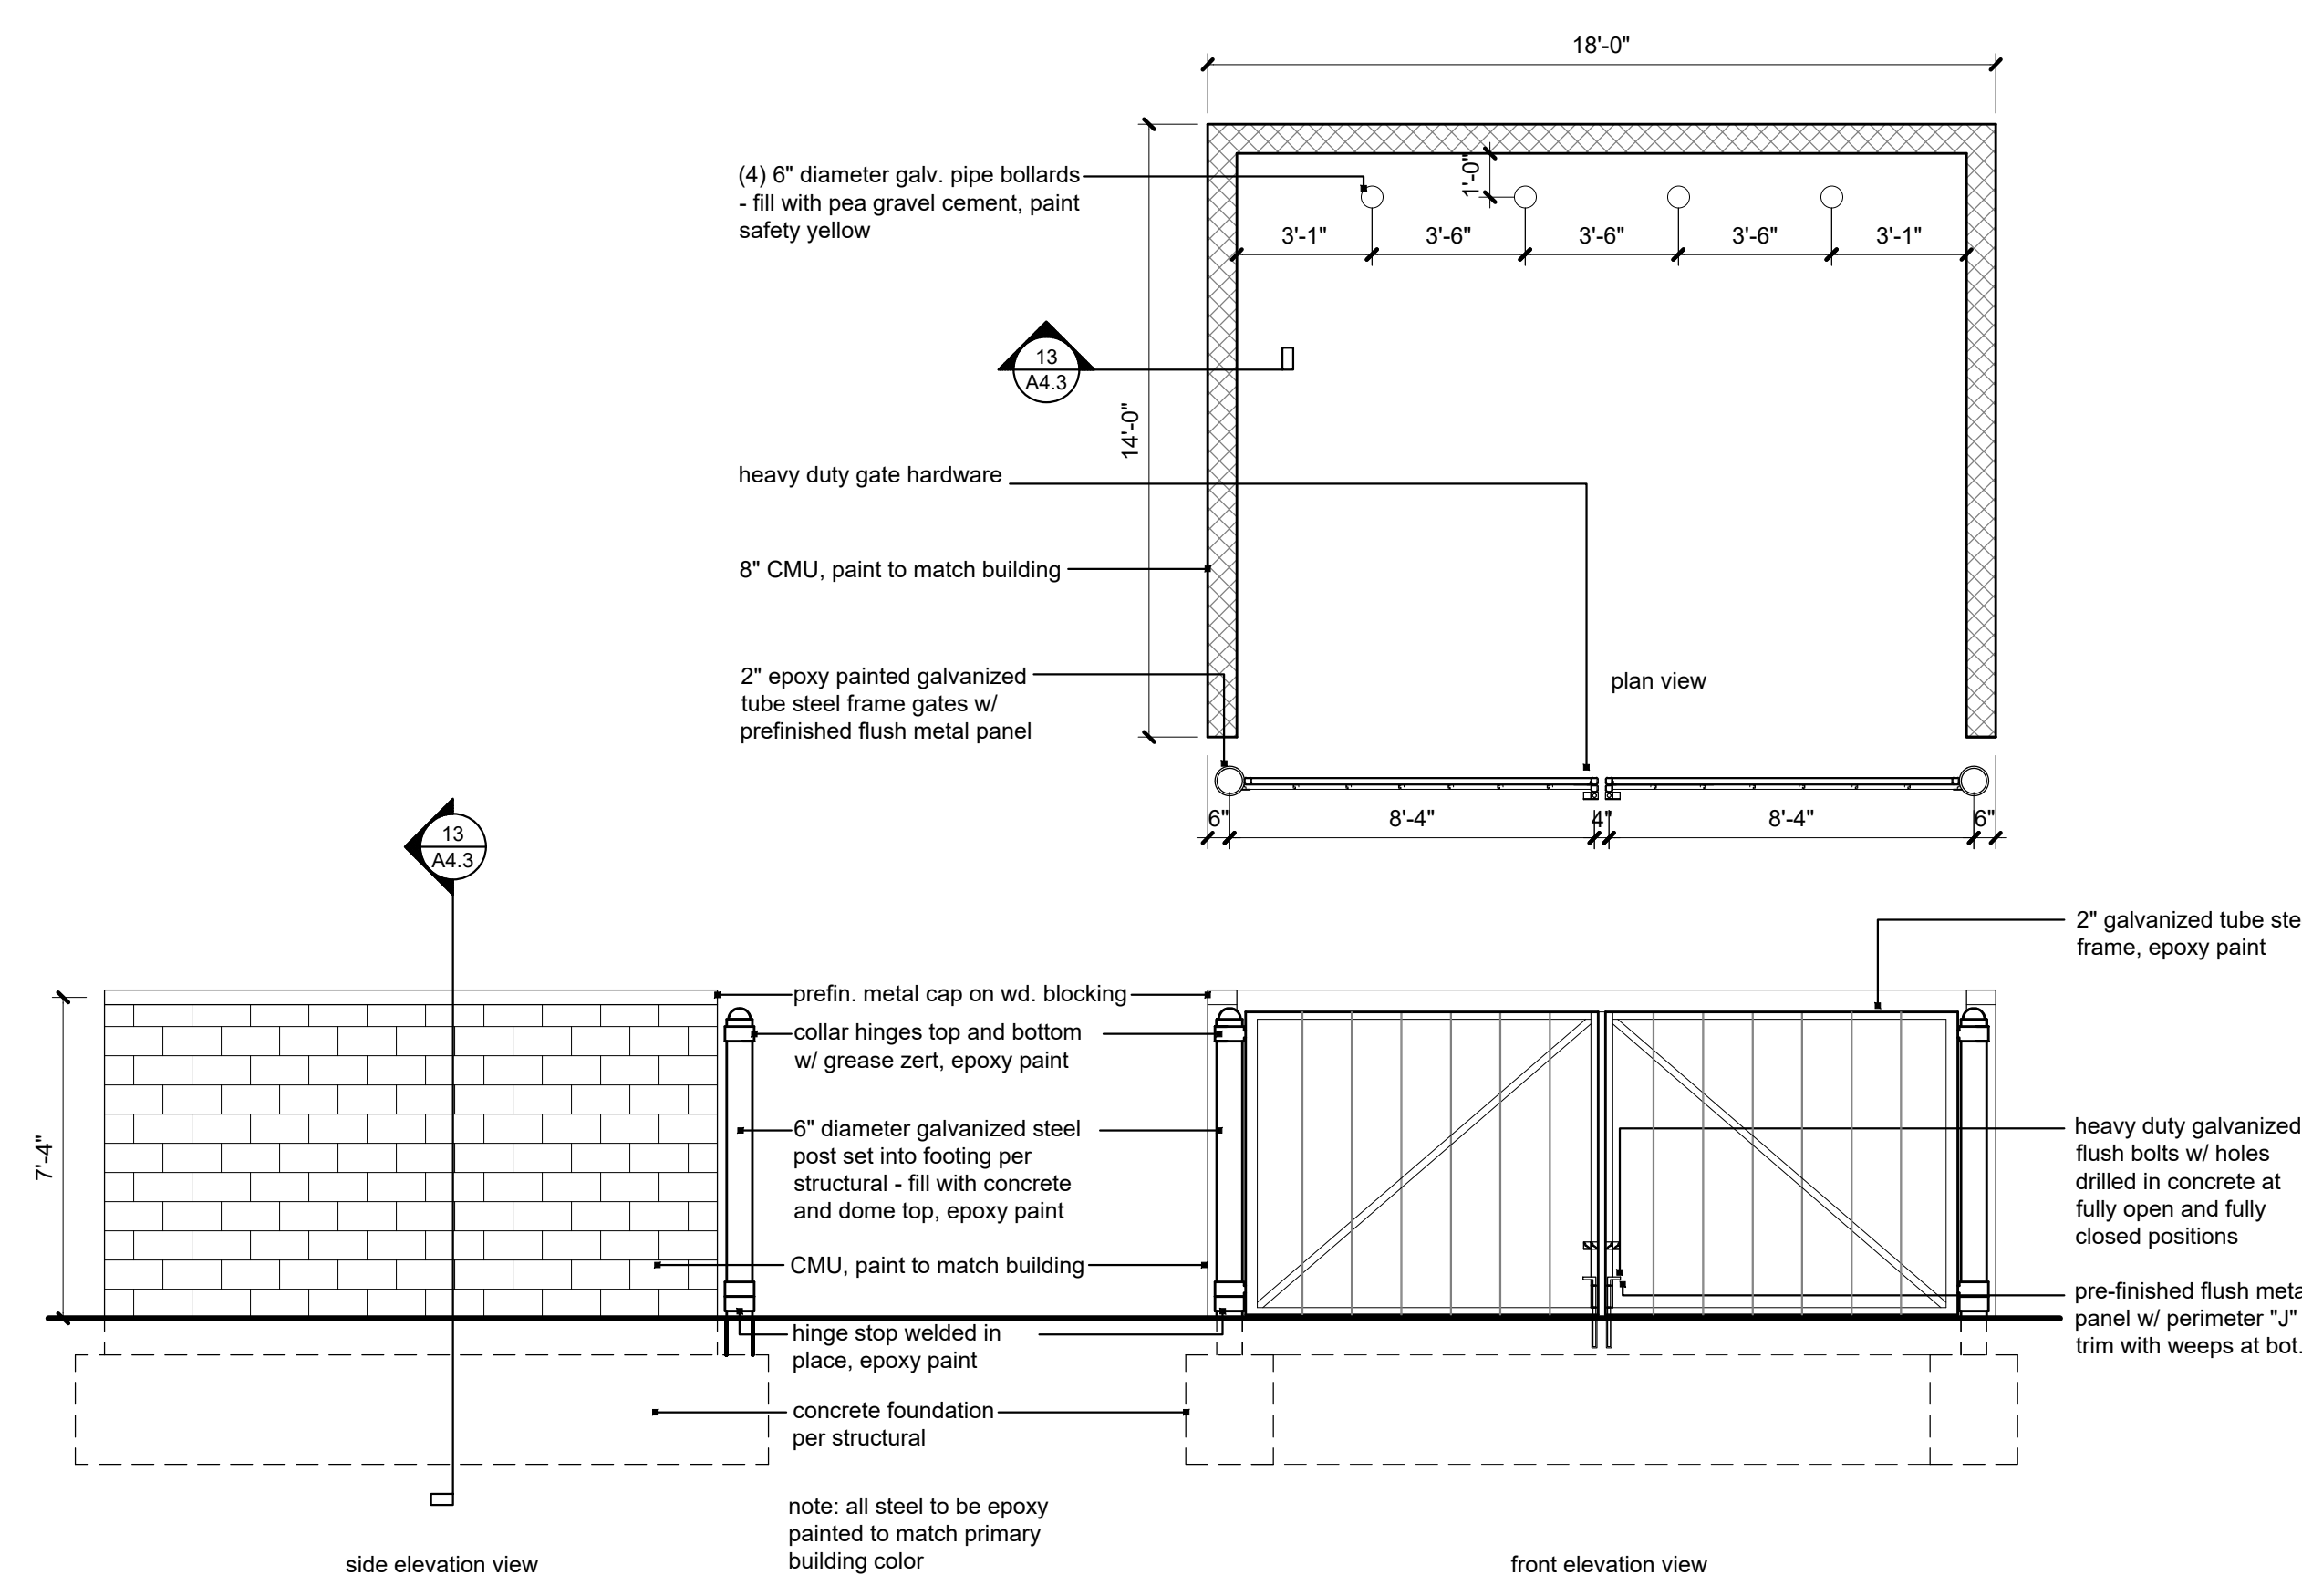

14 trash enclosure
scale: 1/4" = 1'-0"

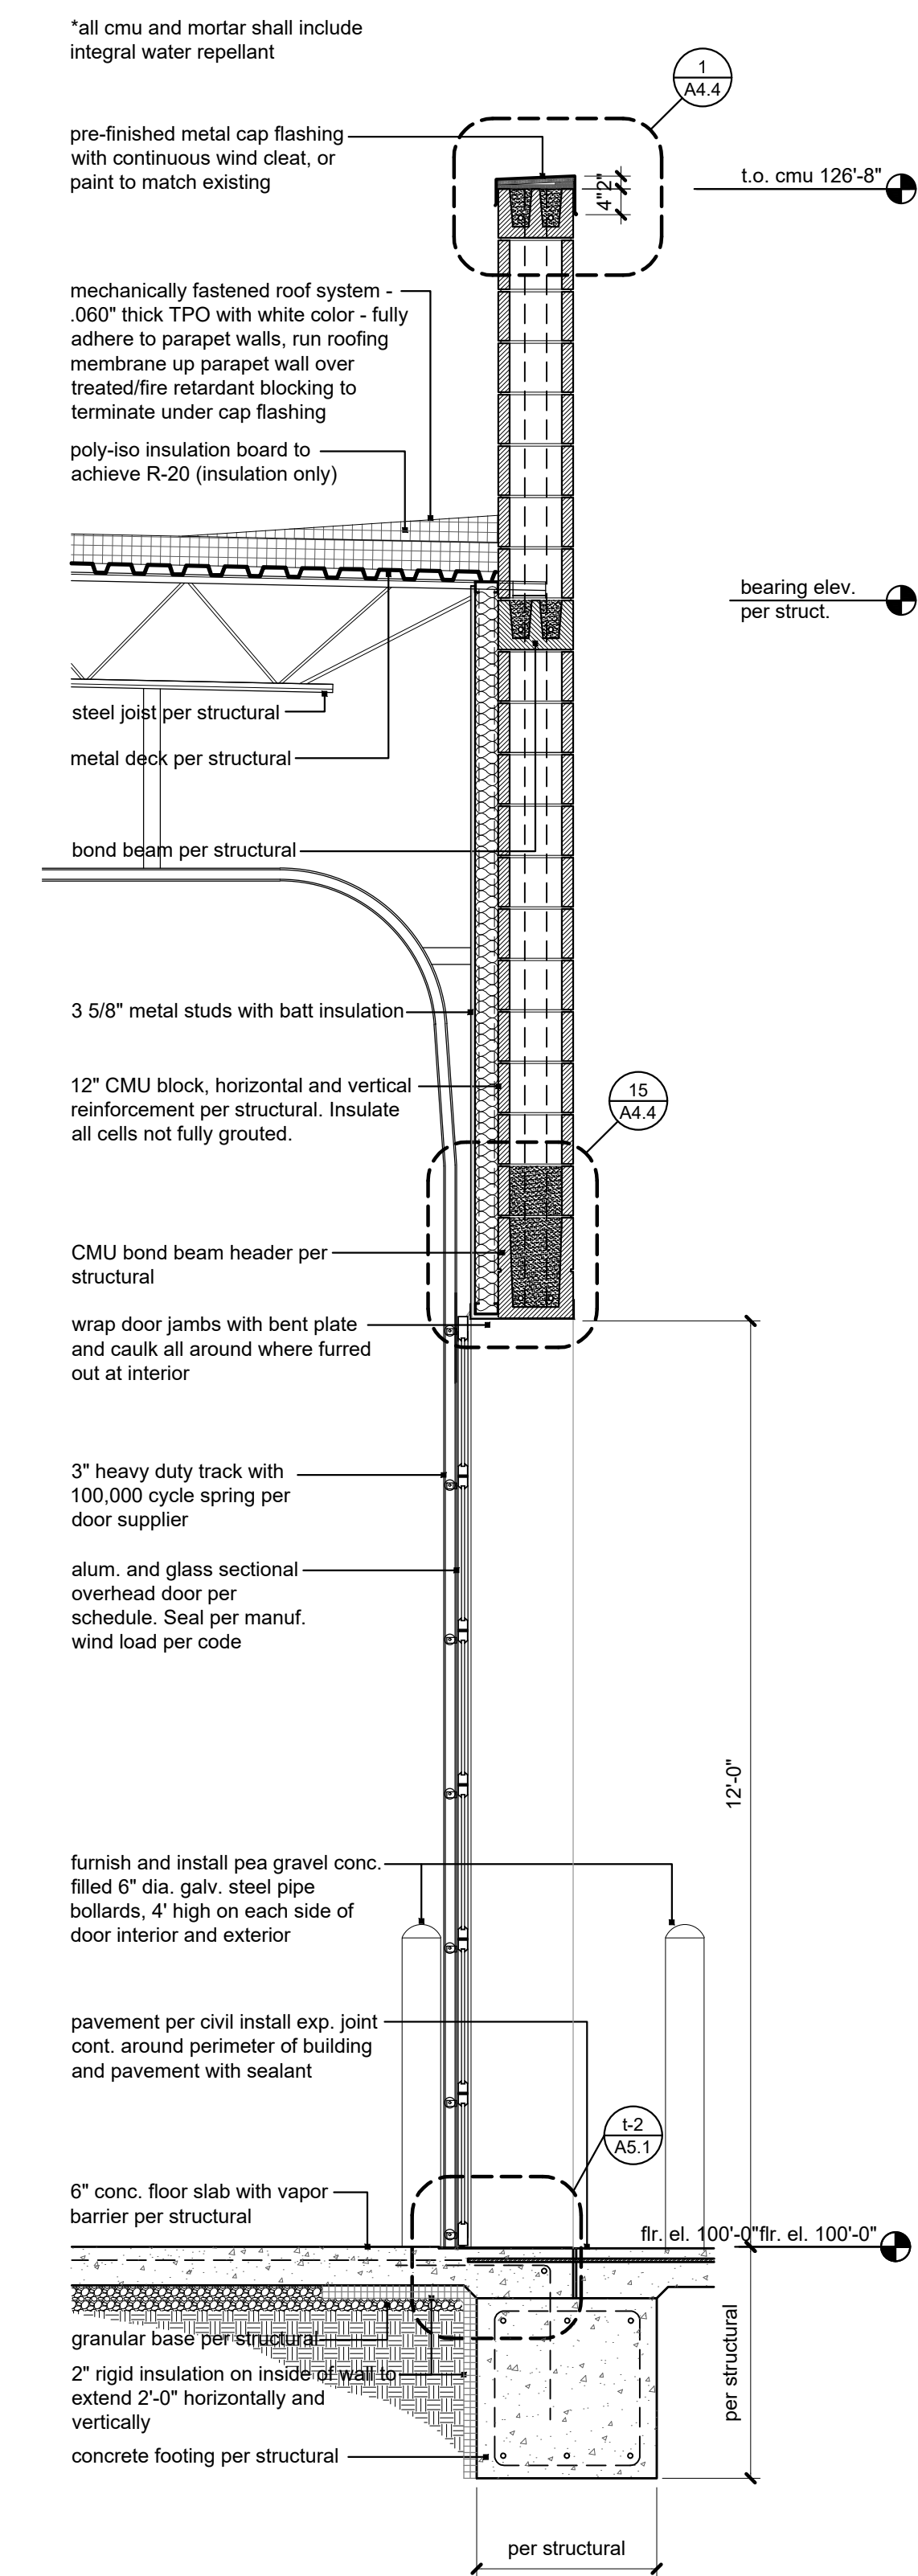

12 wall section
scale: 1/2" = 1'-0"

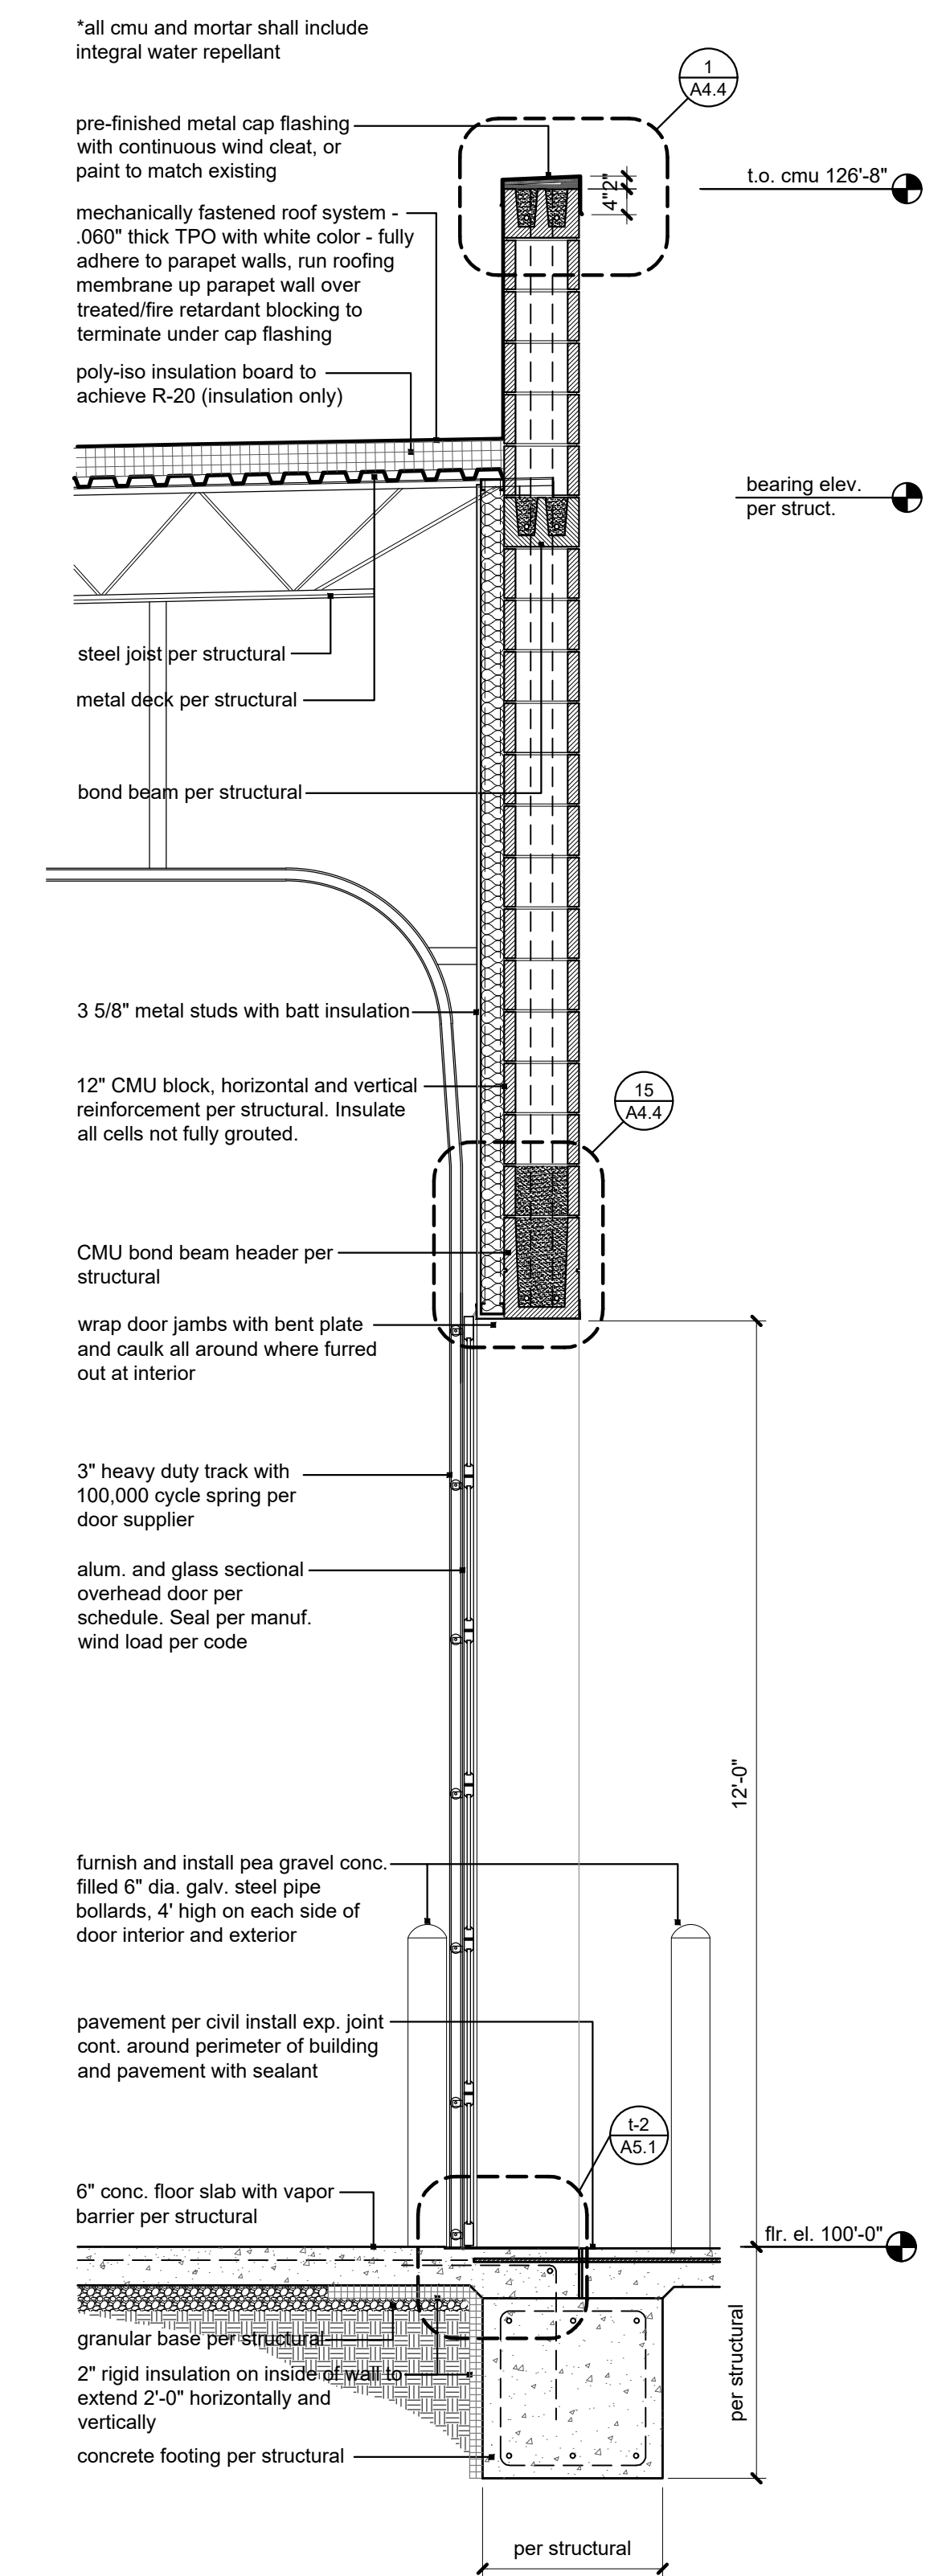

11 wall section
scale: 1/2" = 1'-0"

a building addition for
Lee's Summit Subaru
2101 NE Independence Ave.
Lee's Summit, Missouri 64064

date 05.28.19
drawn by DAE
checked by DAE
revisions

sheet number
A4.3
drawing type permit
project number 18087