



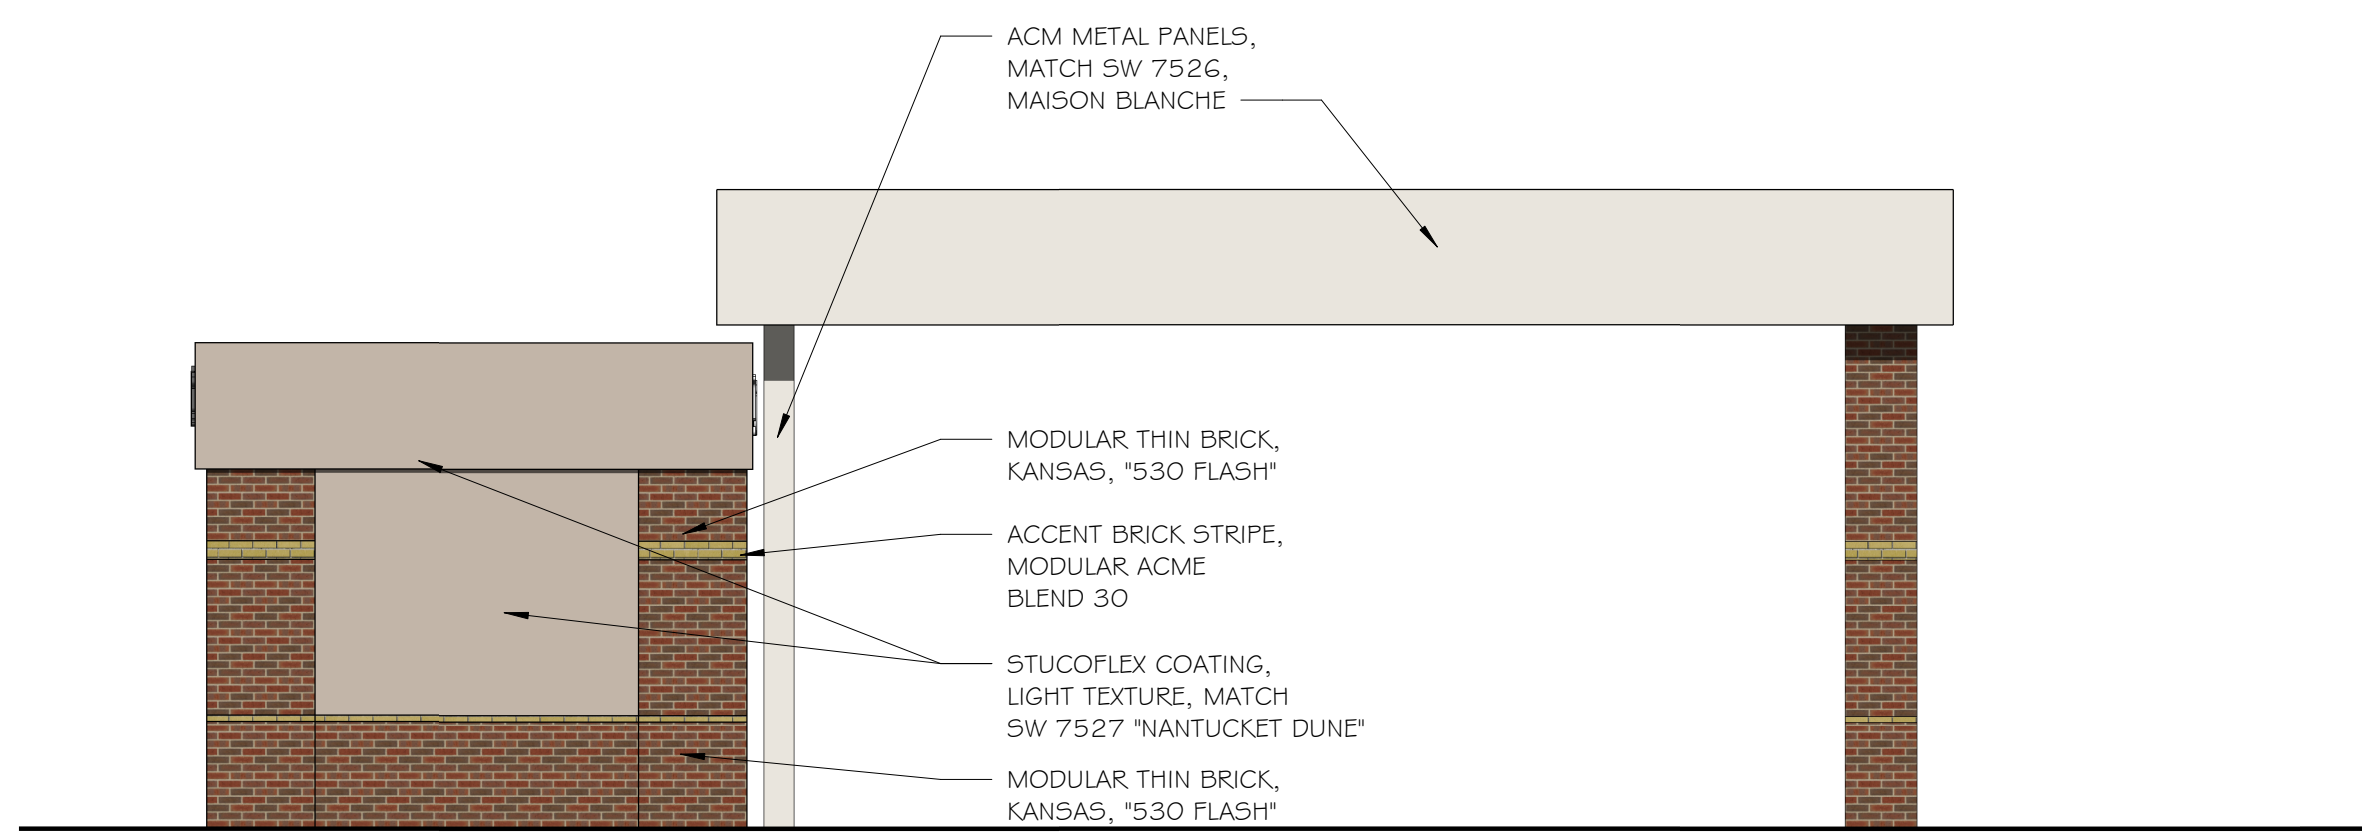


2 EAST ELEVATION
3/16" = 1'-0"

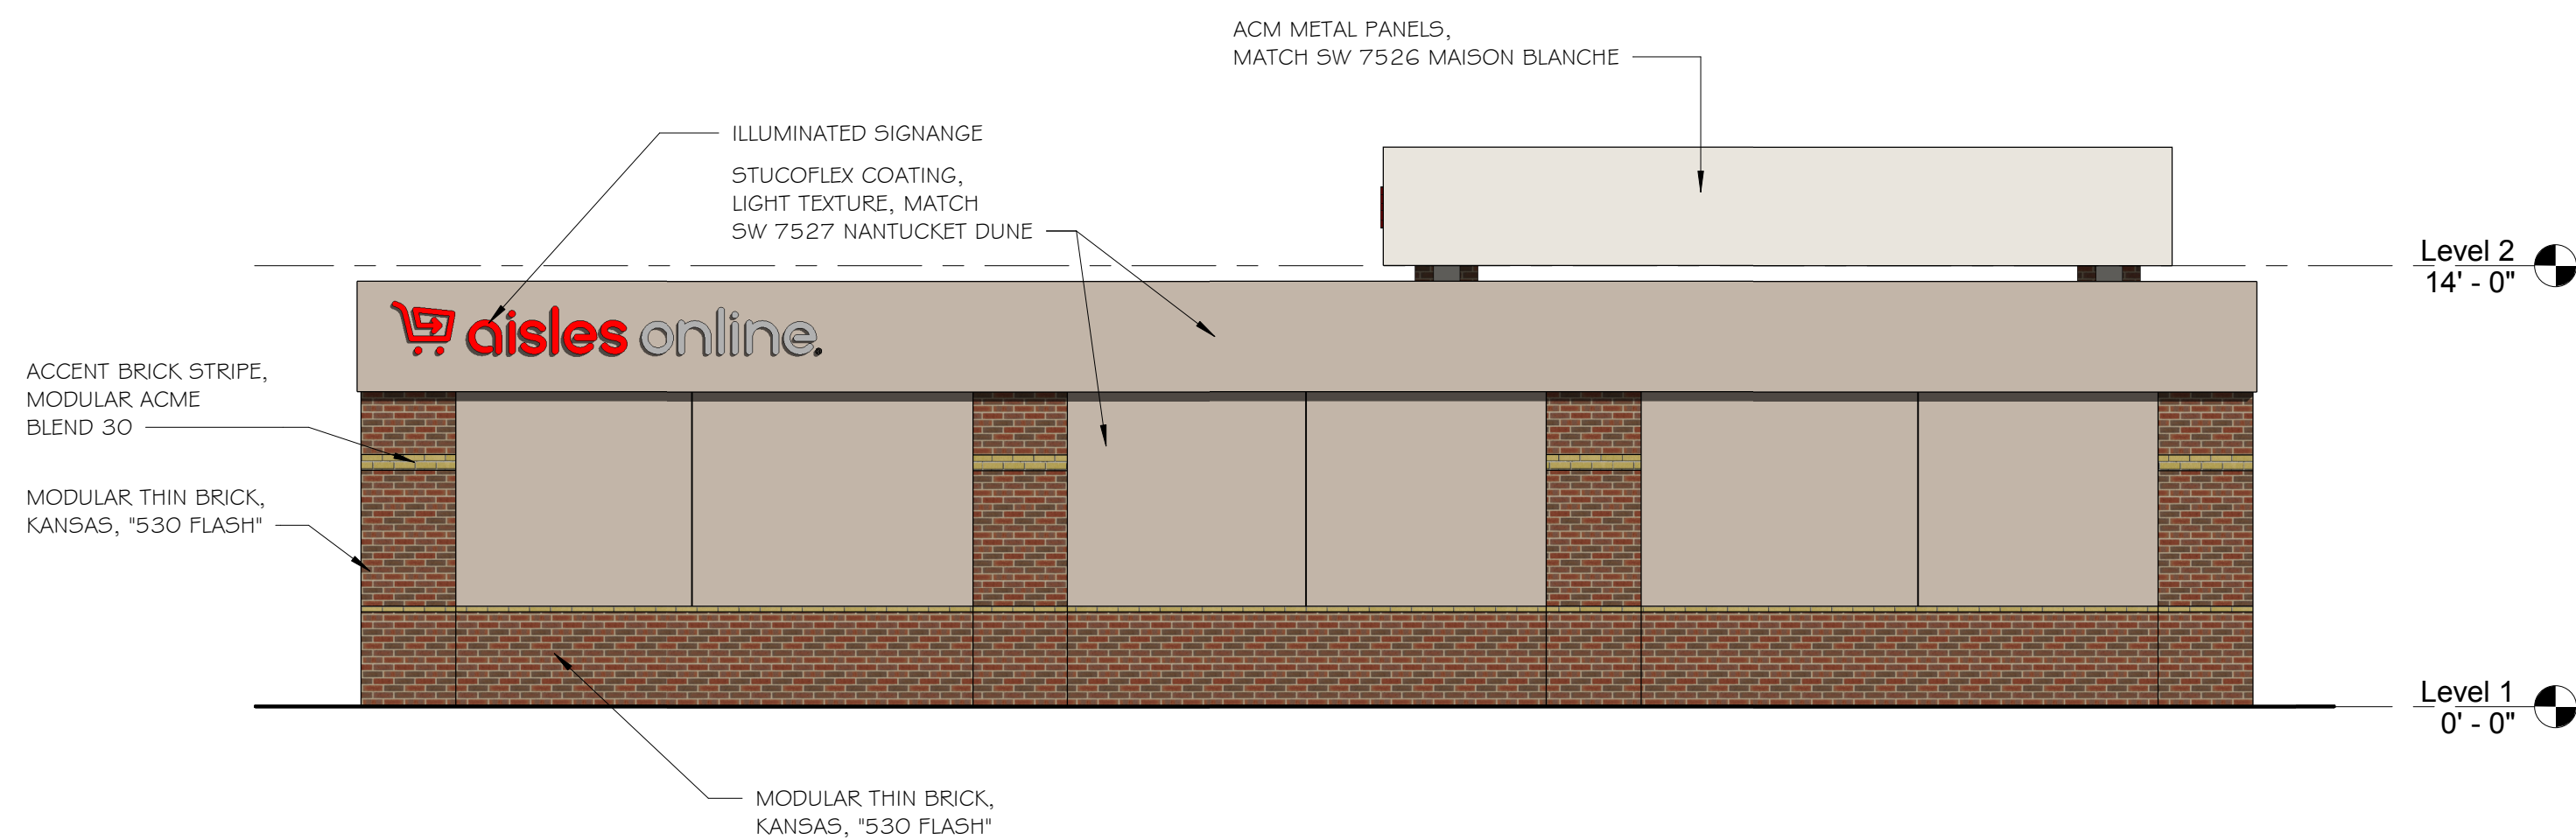


3 SOUTH ELEVATION
3/16" = 1'-0"



4 WEST ELEVATION
3/16" = 1'-0"

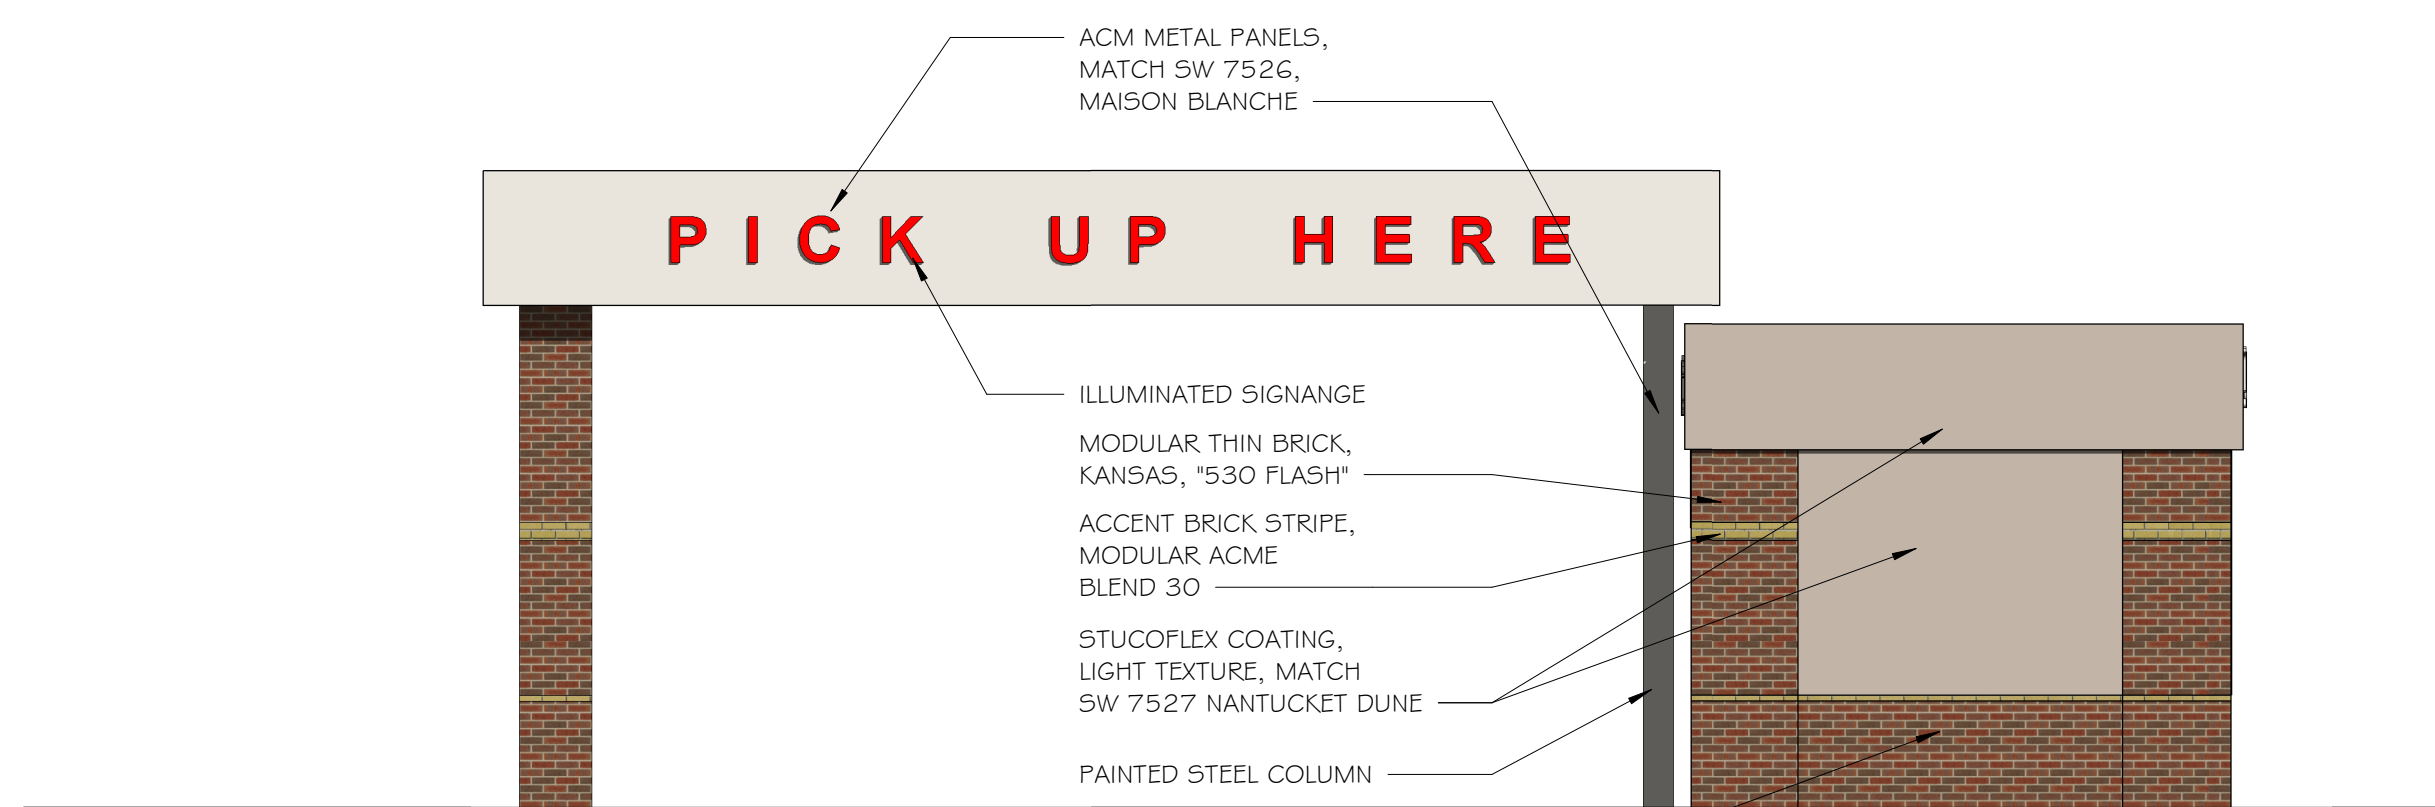

5 NORTH ELEVATION
3/16" = 1'-0"

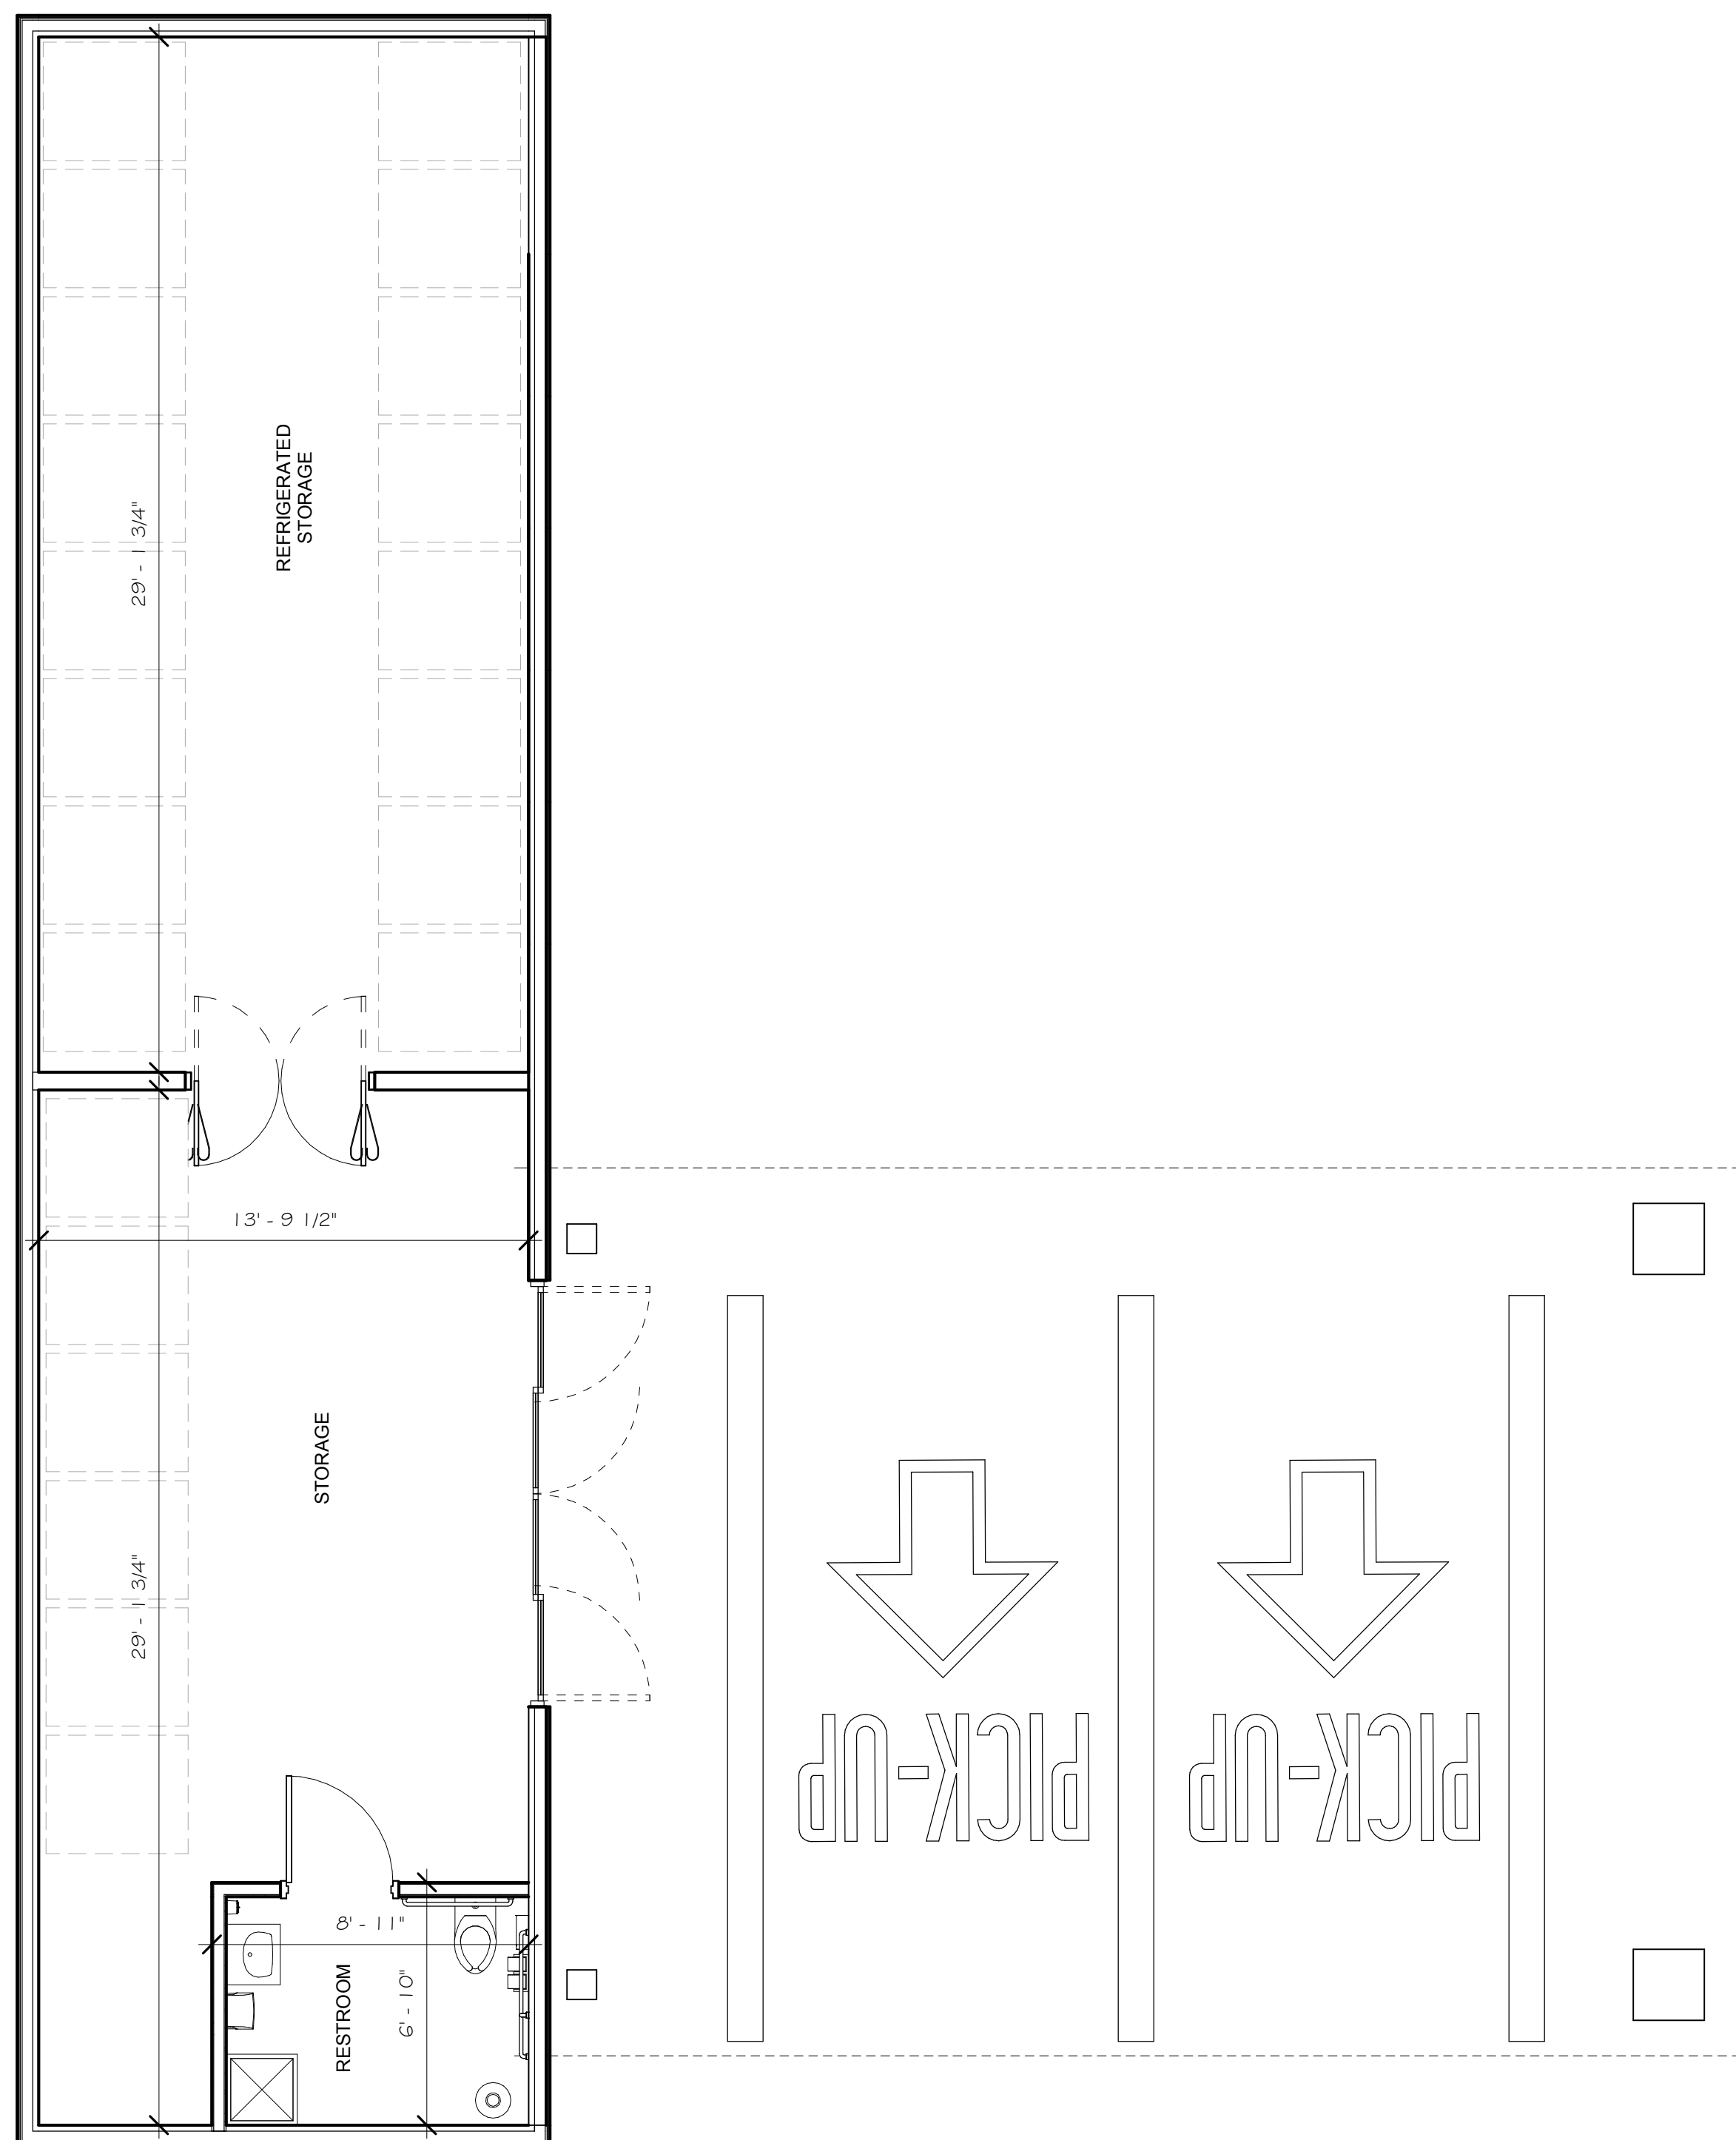

1 FLOOR PLAN
1/4" = 1'-0"

REVISION

DATE
BY

LOCATION
Aisles Online - Lee's Summit 2

HY-VEE, INC.
5820 WESTOWN PARKWAY
WEST DES MOINES, IOWA 50266
TELEPHONE: (515) 267-2600
FAX: (515) 267-2535

HyVee
EMPLOYEE OWNED



NORTH



PLAN NORTH

AISLES ONLINE
FLOOR PLAN &
ELEVATIONS

DRAWN:
TJW
SCALE:
As indicated

DATE:
190214
JOB NUMBER:
-

SHEET:

A0.1