



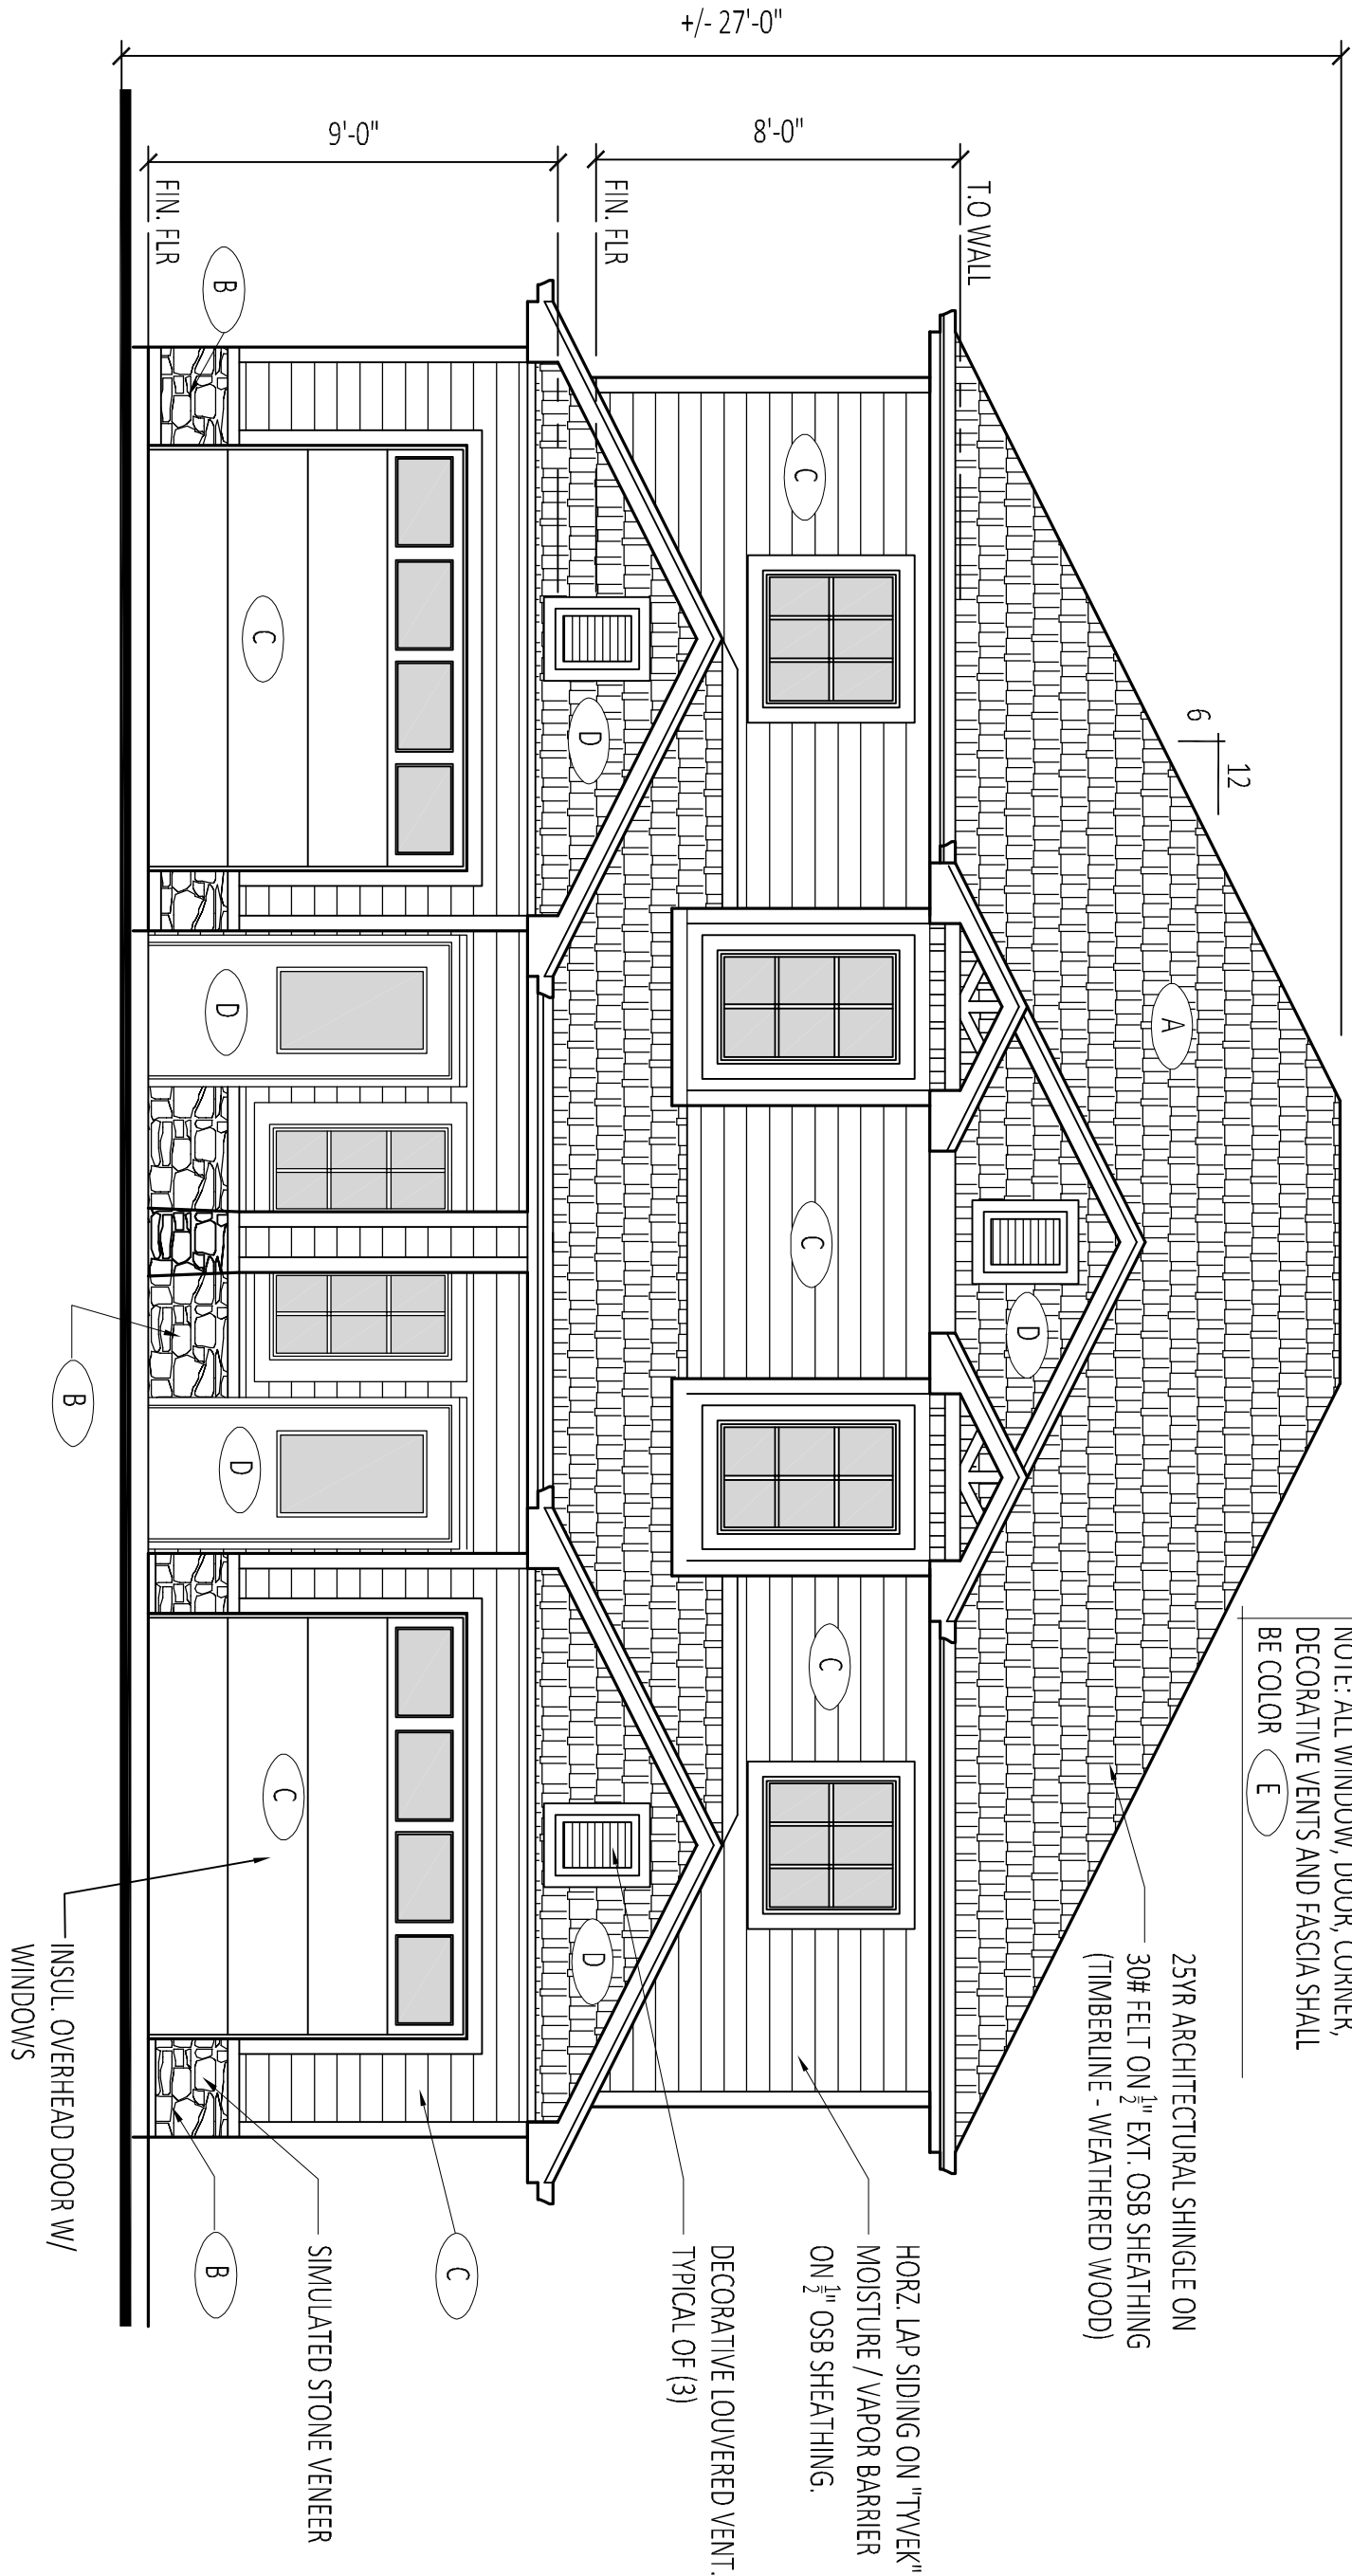

1 Front Elevation

SCALE: 1/4"=1'

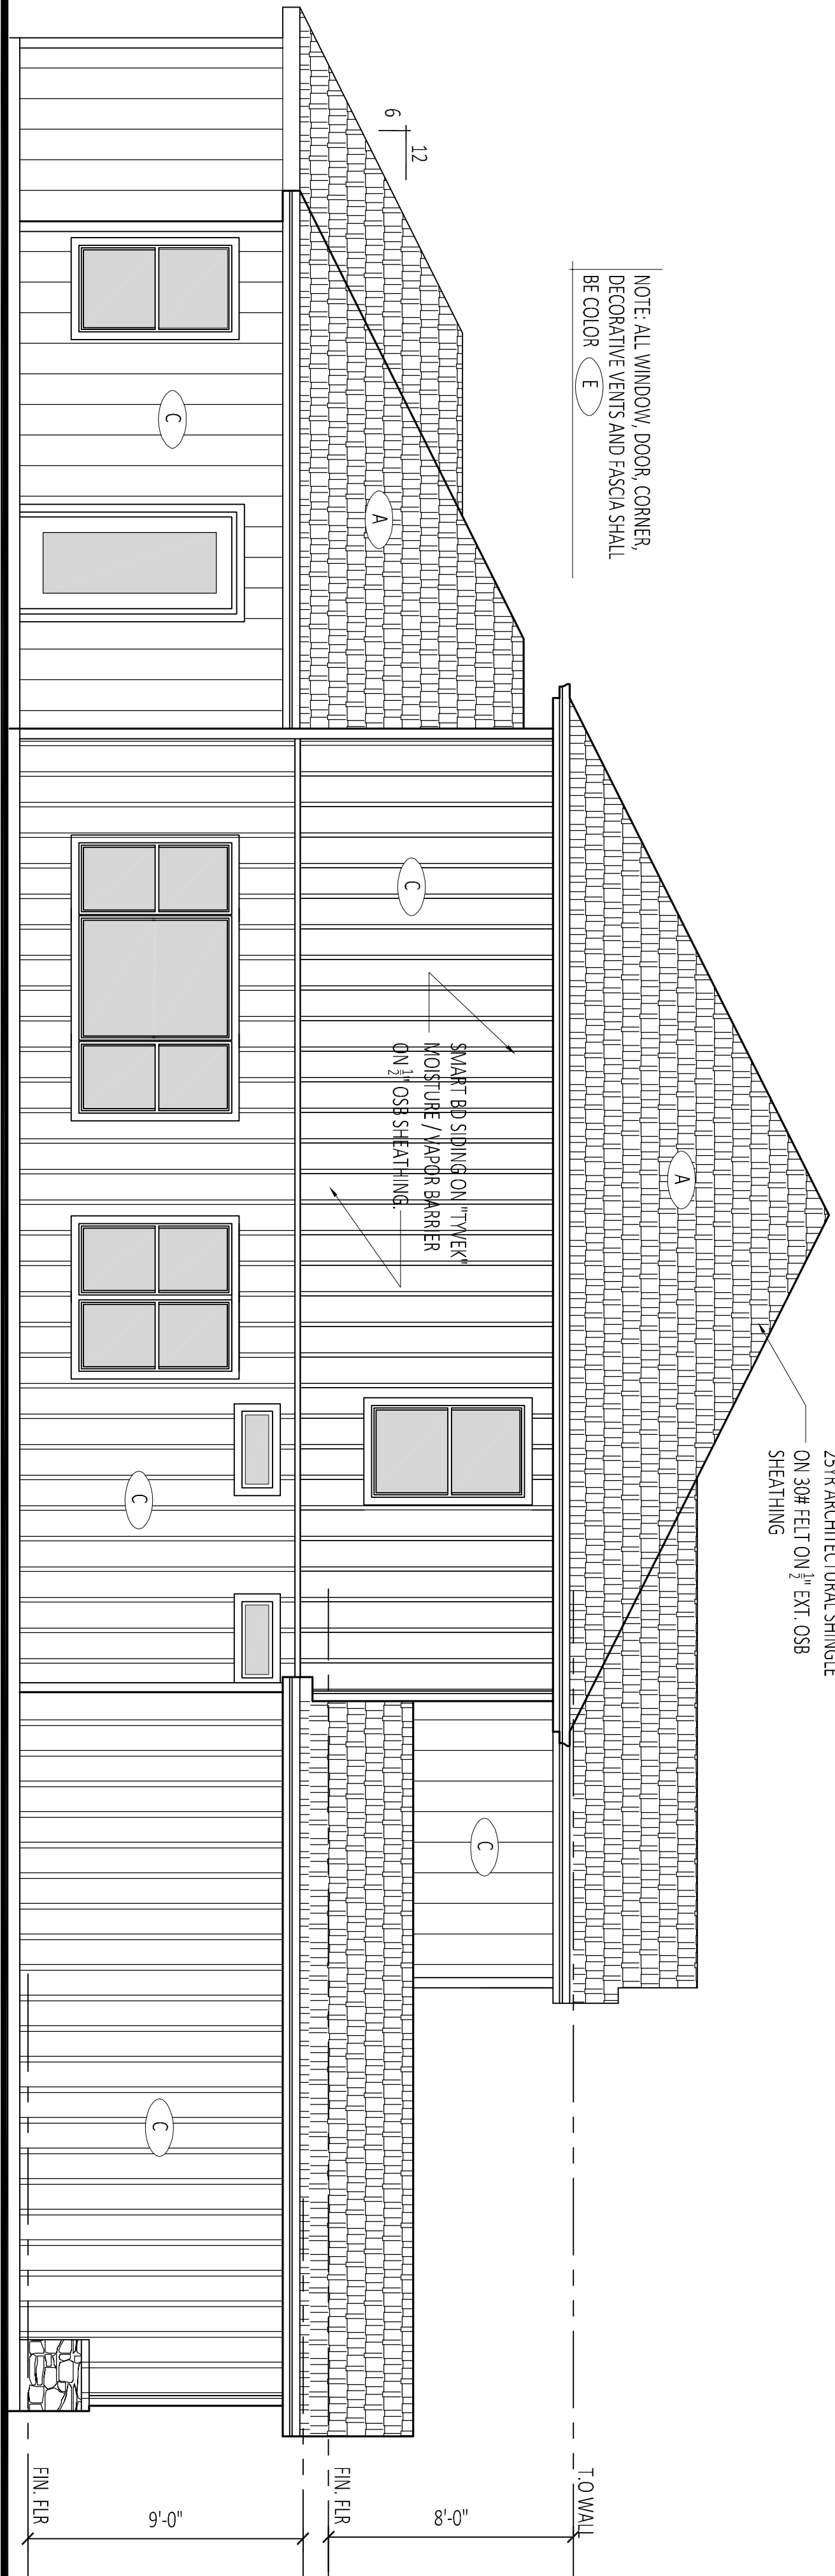

2 Left Side Elevation

SCALE: 1/4"=1'



Timberline (Weathered Wood)



Stone Veneer (Teton Grey)



Color Palette

SCALE: NTS

SHEET NUMBER

A2.0


ARCHITECTURAL PROJECT NUMBER

DATE REVISIONS:
8.22.17

Preliminary Design

George and Peggy Nie
Duplex Development

Lee's Summit, MO.

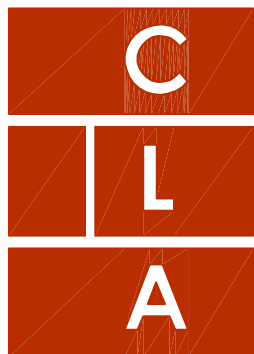

Craig Luebbert
Architecture

24 NW Chipman 'B'. 816.875.4863