



I-470 LOT 13A

LEE'S SUMMIT, JACKSON COUNTY, MISSOURI

Quist Engineering, Inc
Civil Engineering for Residential &
Commercial Site Development
821 NE Columbus St.
Lee's Summit, Missouri 64063
Phone: (816) 550-5675
email: rwalquist@quistengineering.com

COPYRIGHT © 2019


1ST ISSUE
6-20-19

REVISIONS	DATE
△	7-24-19
△	
△	
△	

SHEET NO.


C300

JOB NO.
E18-337

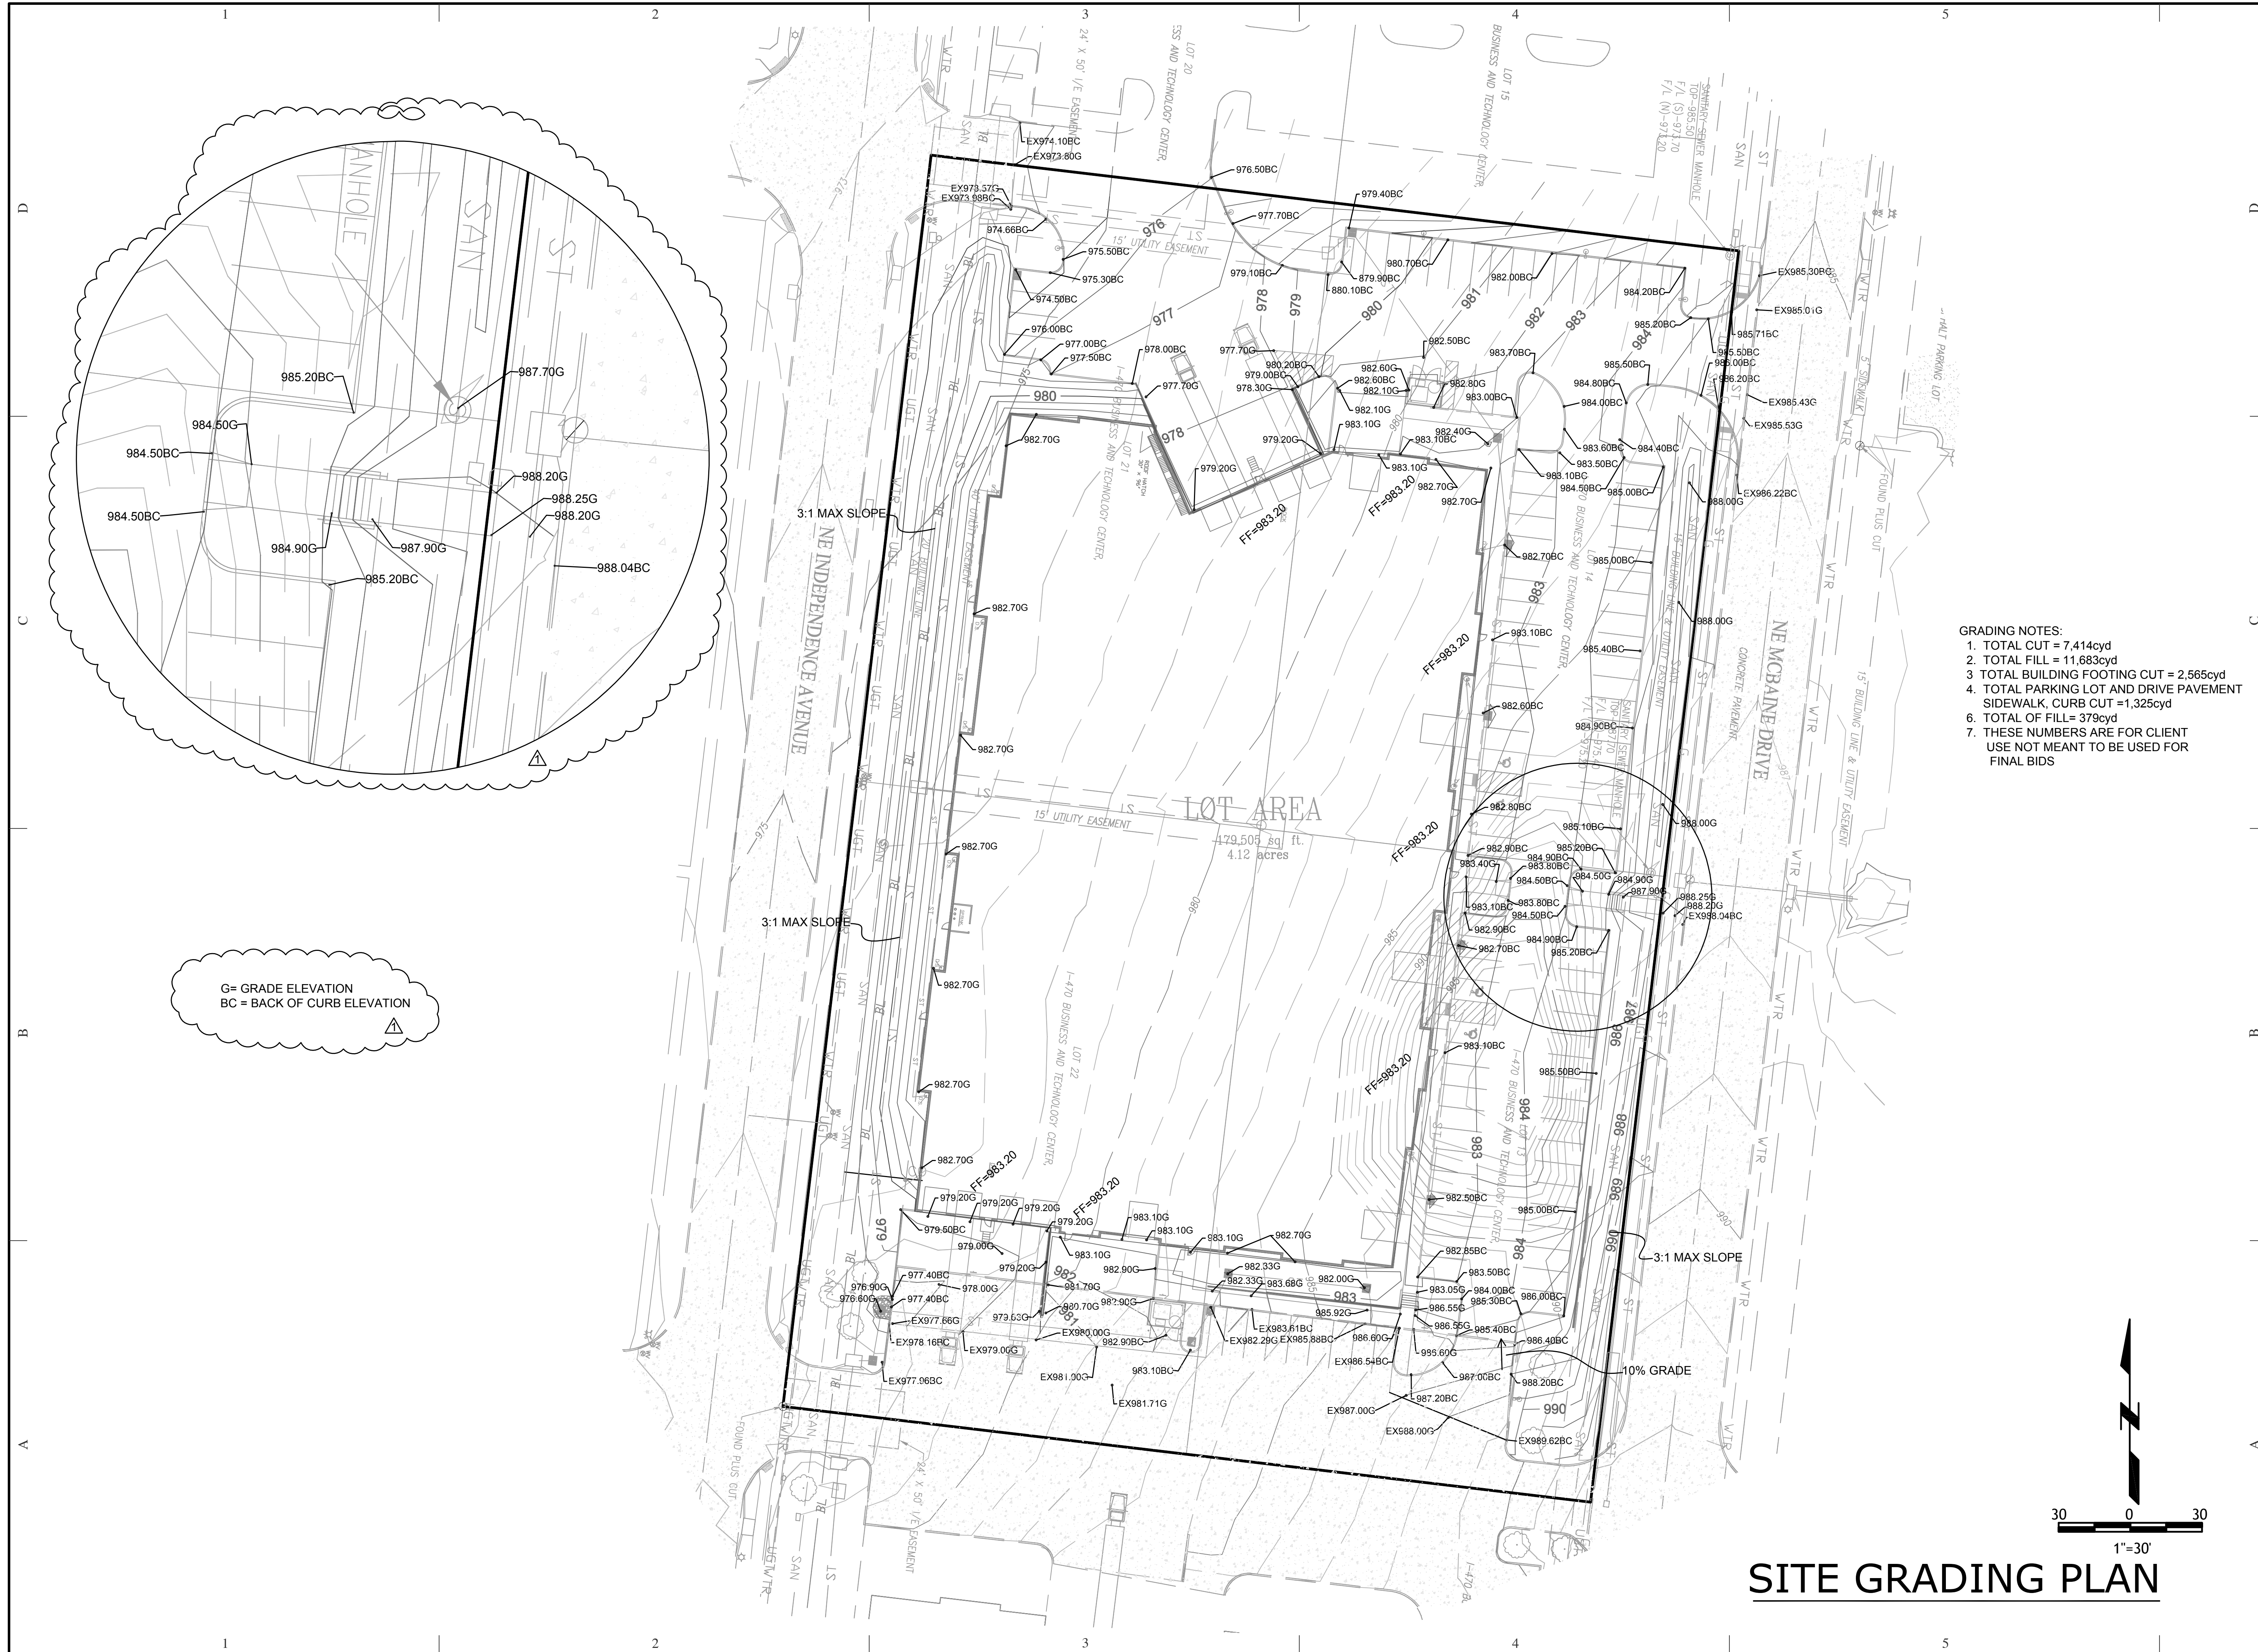

- GRADING NOTES:**
- TOTAL CUT = 7,414cyd
 - TOTAL FILL = 11,683cyd
 - TOTAL BUILDING FOOTING CUT = 2,565cyd
 - TOTAL PARKING LOT AND DRIVE PAVEMENT SIDEWALK, CURB CUT = 1,325cyd
 - TOTAL OF FILL = 379cyd
 - THESE NUMBERS ARE FOR CLIENT USE NOT MEANT TO BE USED FOR FINAL BIDS

G= GRADE ELEVATION
BC = BACK OF CURB ELEVATION

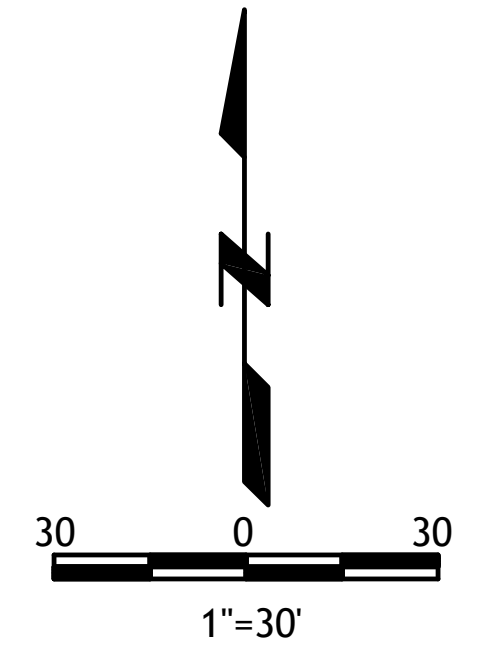

SITE GRADING PLAN