



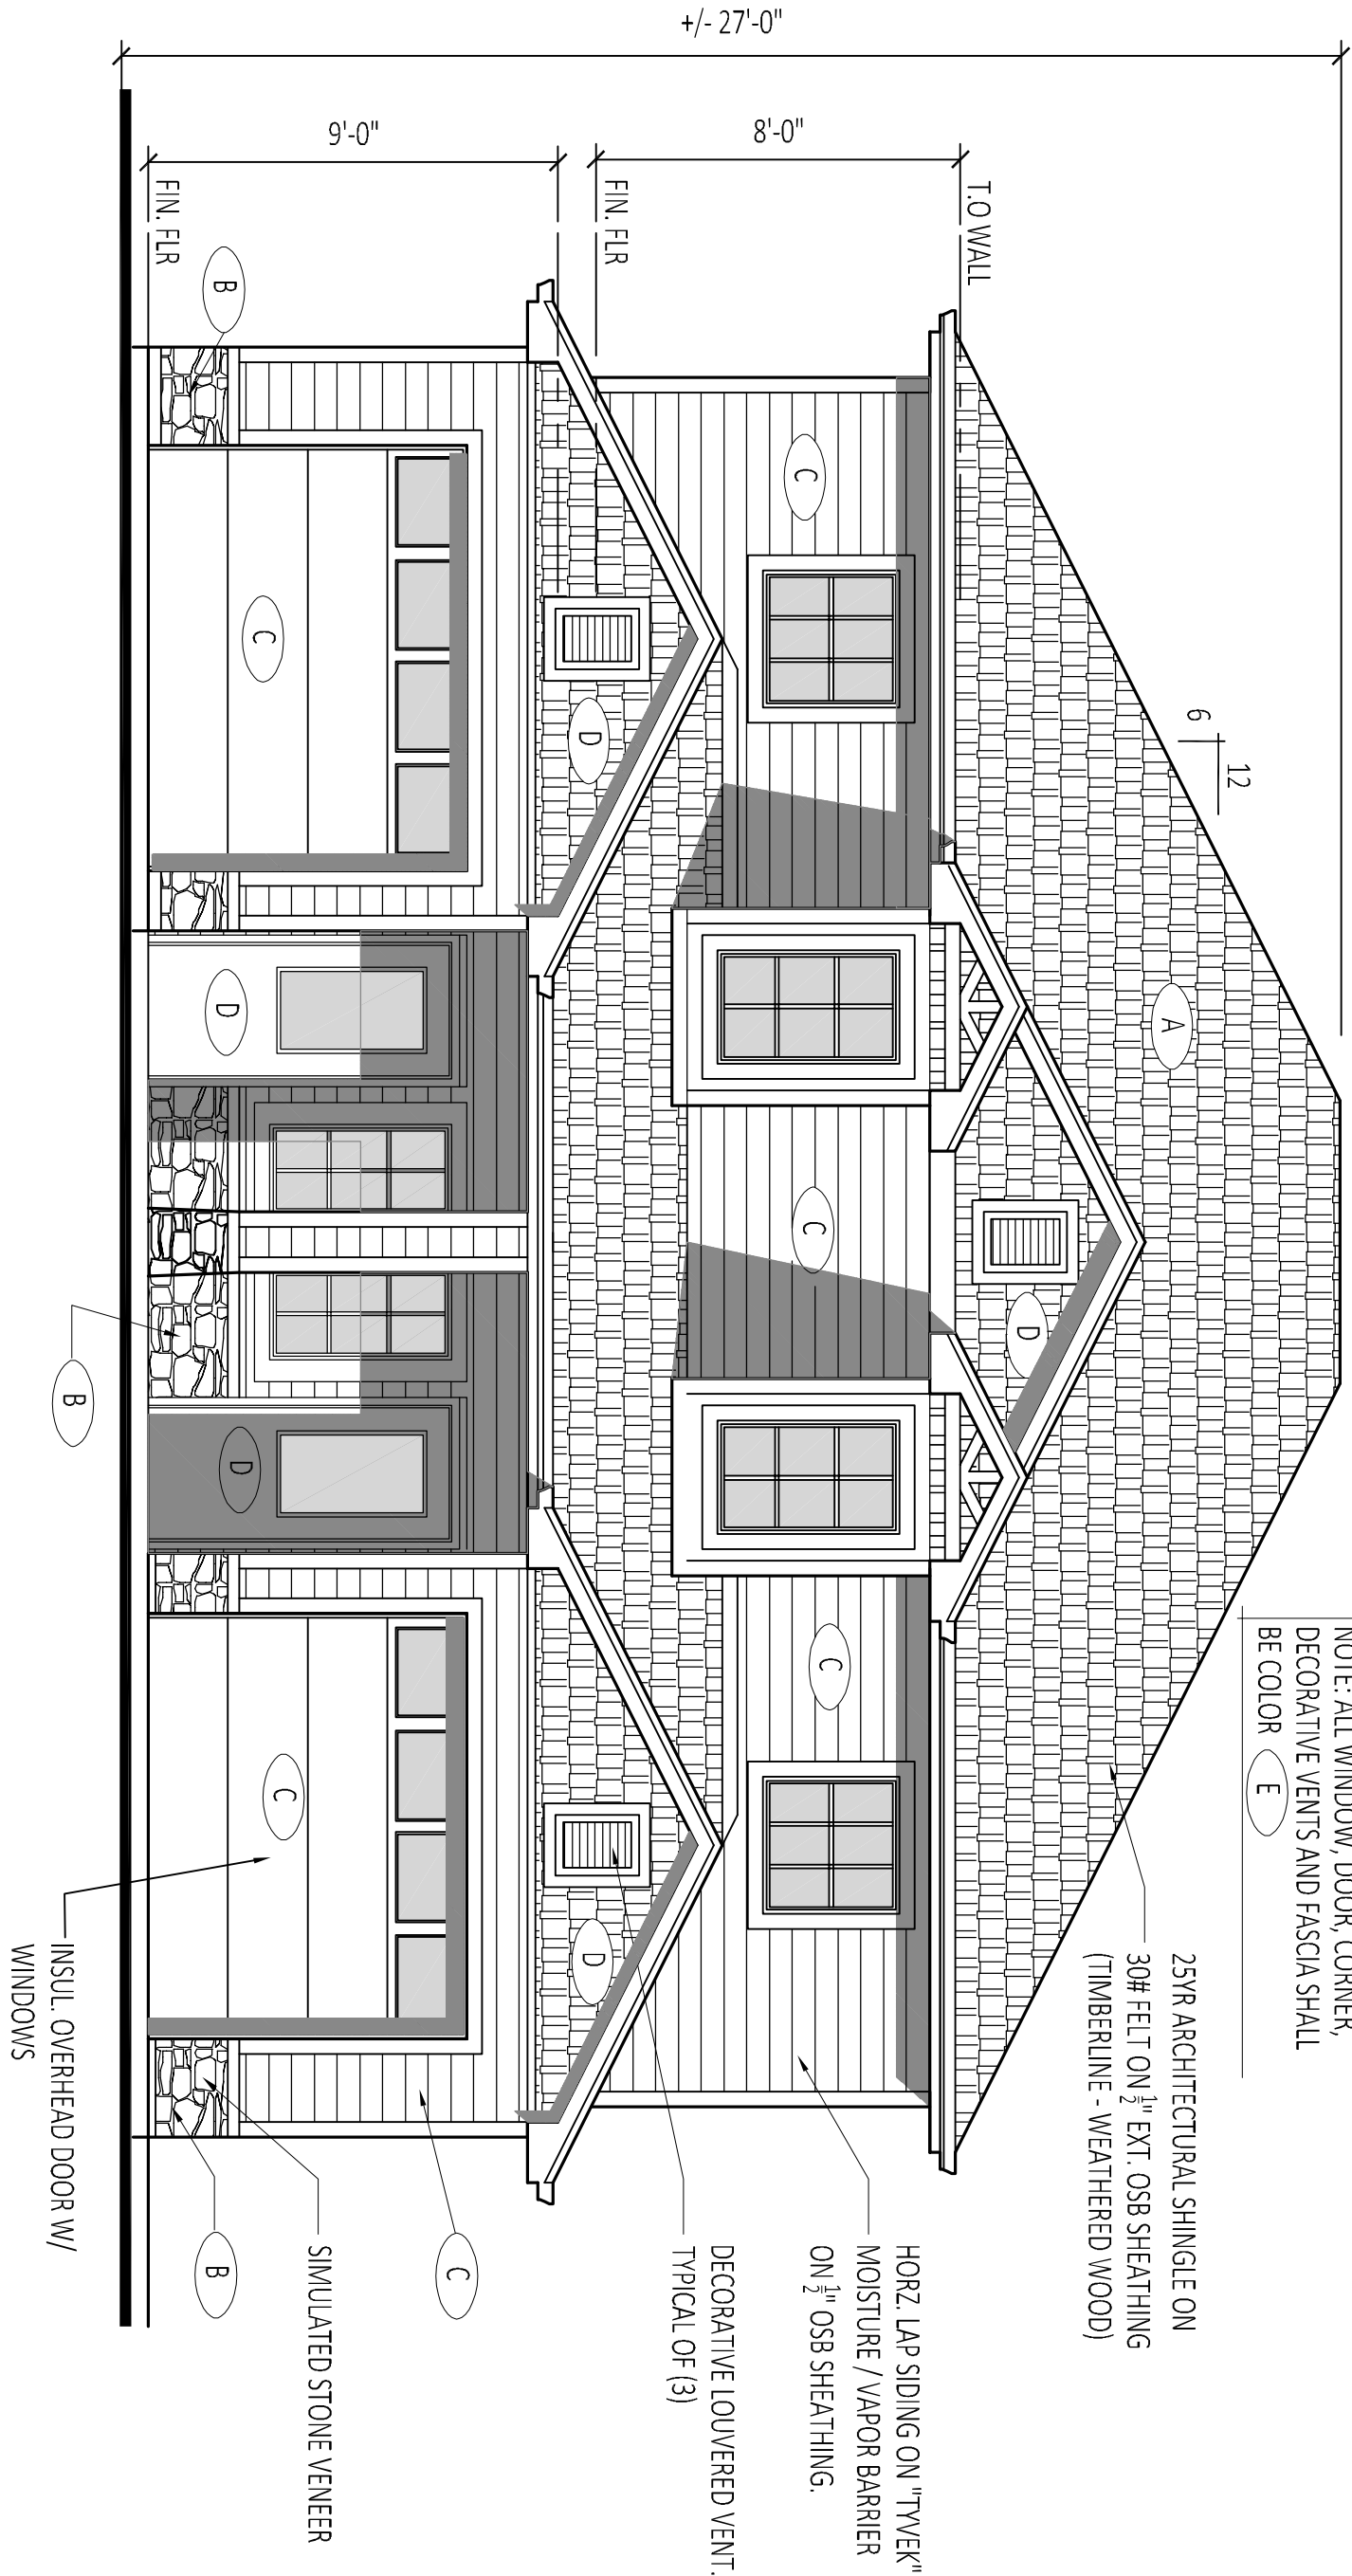

1 Front Elevation

SCALE: 1/4"=1'

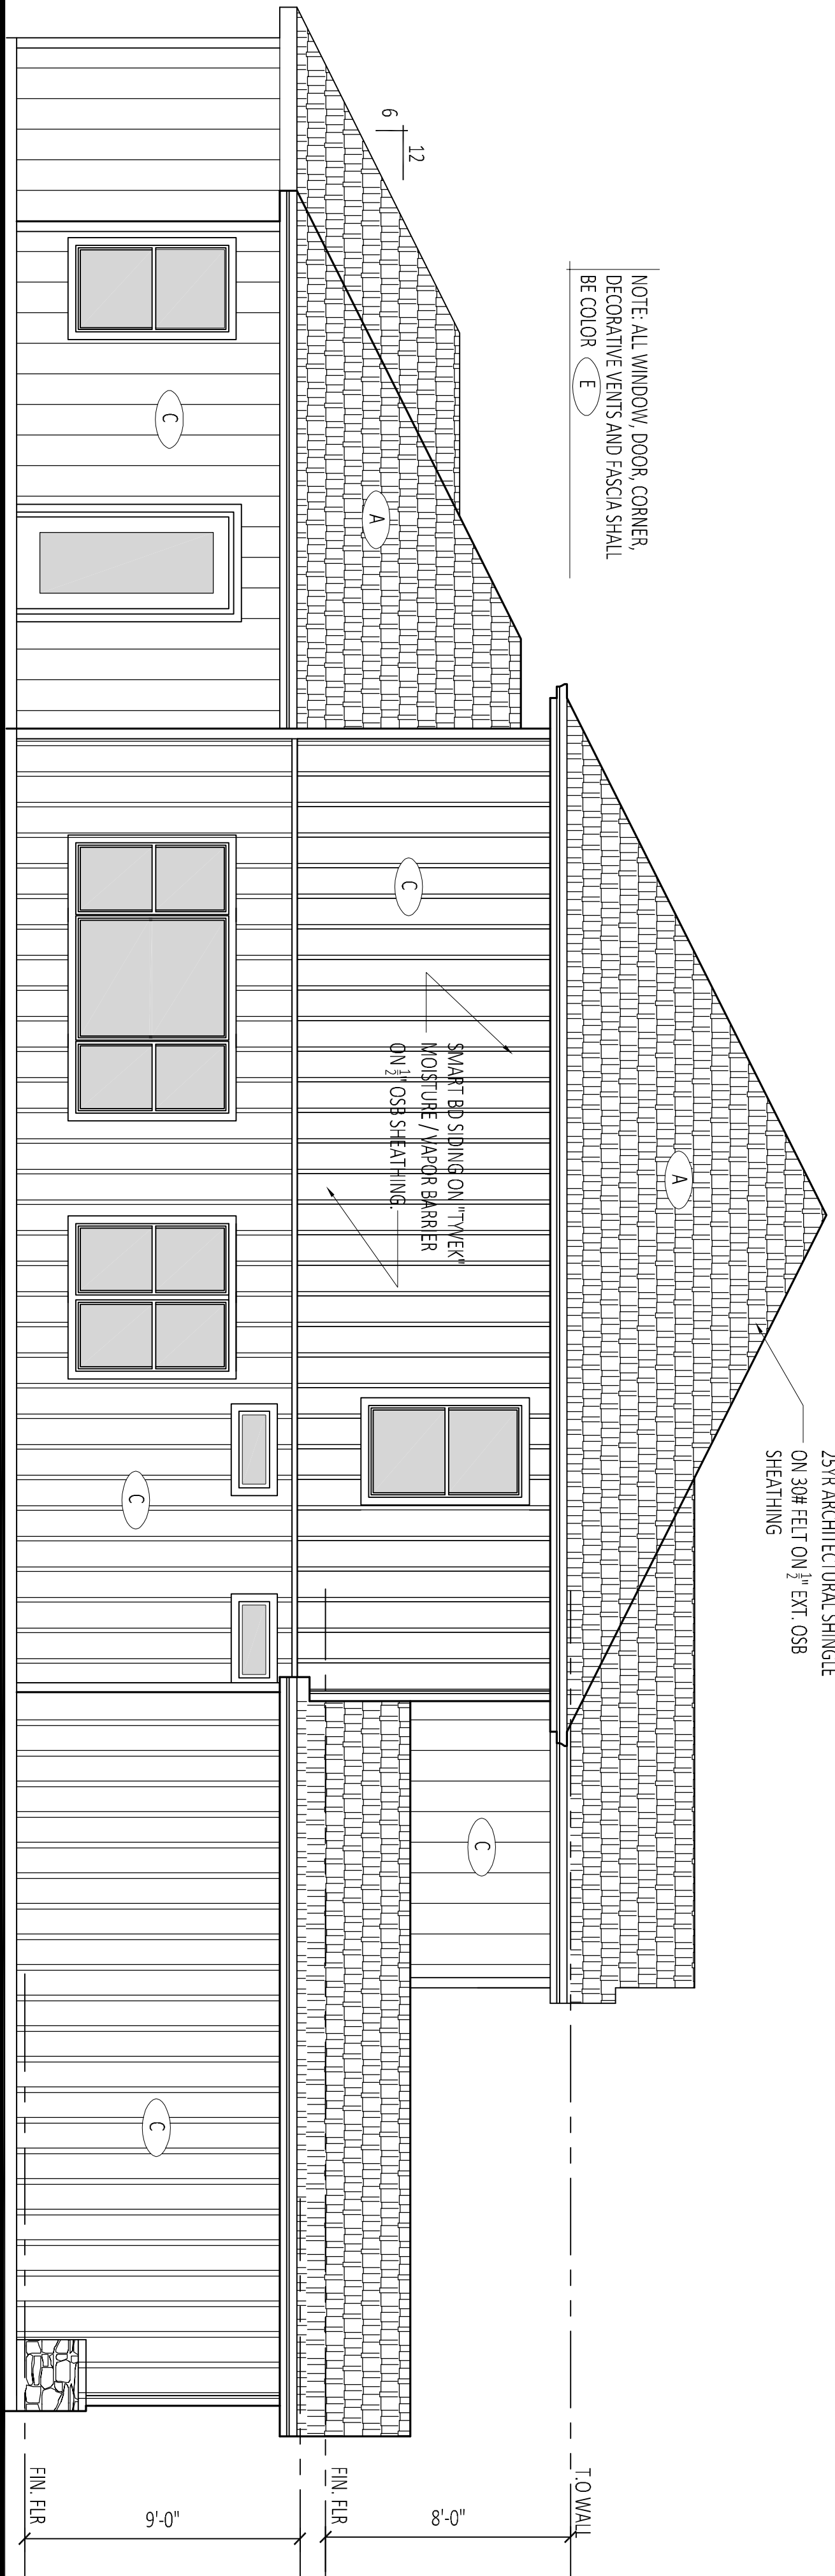

2 Left Side Elevation

SCALE: 1/4"=1'



Timberline (Weathered Wood)



Stone Veneer (Teton Grey)




3 Color Palette

SCALE: NTS

Summit Ave Duplex's

Summit Ave.
Lee's Summit, MO.

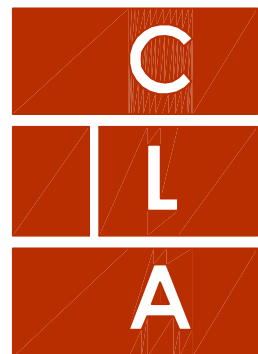

Craig Luebbert
Architecture

24 NW Chipman 'B'. 816.875.4863

SHEET NUMBER

A2.0

ARCHITECTURAL PROJECT NUMBER

DATE REVISION
8.9.19

REVISIONS: