



SHEET INDEX		
NUMBER		NAME
A0.0	COVER SHEET	
A0.1	CODE PLAN - 1ST STORY	
A0.2	CODE PLAN - 2ND STORY	
A0.3	CODE PLAN - 3RD STORY	
A1.0	UNIT MIX - 1ST STORY	
A1.1	UNIT MIX - 2ND STORY	
A1.2	UNIT MIX - 3RD STORY	
A1.3	FLOOR PLAN - 1ST STORY	
A1.4	FLOOR PLAN - 2ND STORY	
A1.5	FLOOR PLAN - 3RD STORY	
A1.6	ROOF PLAN	
A2.0	ELEVATIONS	
A2.1	ELEVATIONS	
A2.2	ELEVATIONS	
A2.3	ELEVATIONS	
A2.24	ELEVATIONS	
A3.0	ENLARGED FLOOR PLANS	
A5.0	HIGH EAVE SECTIONS	
A5.1	HIGH EAVE SECTIONS	
A5.2	HIGH EAVE SECTIONS	
A5.3	LOW EAVE SECTIONS	
A5.4	LOW EAVE SECTIONS	

SHEET INDEX		
NUMBER		NAME
A5.5	END WALL SECTIONS	
A5.6	END WALL SECTIONS	
A5.7	END WALL SECTIONS	
A5.8	END WALL SECTIONS	
A5.9	END WALL SECTIONS	
A5.10	END WALL SECTIONS	
A5.11	END WALL SECTIONS	
A5.12	END WALL SECTIONS	
A5.13	SOUTH STAIR SECTIONS	
A5.14	NORTH STAIR SECTIONS	
A5.15	ELEVATOR SECTIONS	
A6.0	DETAILS & SCHEDULES	
AS1.0	ARCHITECTURAL SITE PLAN	
F1.0	FOUNDATION PLAN	
F1.1	FOUNDATION PLAN	
F1.2	FOUNDATION DETAILS	
F1.3	FOUNDATION DETAILS	
F1.4	FOUNDATION DETAILS	
F1.5	FOUNDATION DETAILS	
F1.6	FOUNDATION DETAILS	
F1.7	FOUNDATION DETAILS	

PROJECT NAME:

ATTIC STORAGE

PROJECT DESCRIPTION:

PROPOSED SELF-STORAGE FACILITY WITH CLIMATE CONTROL

PROJECT LOCATION:

920 NE DEERBROOK ST., LEE'S SUMMIT, MISSOURI


CONTRACTOR CONTACT:

STRICKLAND CONSTRUCTION
ATTN: ROGERS STRICKLAND
720 SOUTH ROGERS ROAD, SUITE B
OLATHE, KS 66062
P) 913-764-7000

ARCHITECT:

HERNLY ASSOCIATES, INC.
ATTN: STAN HERNLY
1100 RHODE ISLAND ST.
LAWRENCE, KANSAS 66044
P) 785-749-5806
F) 785-749-1515

PROJECT INFORMATION

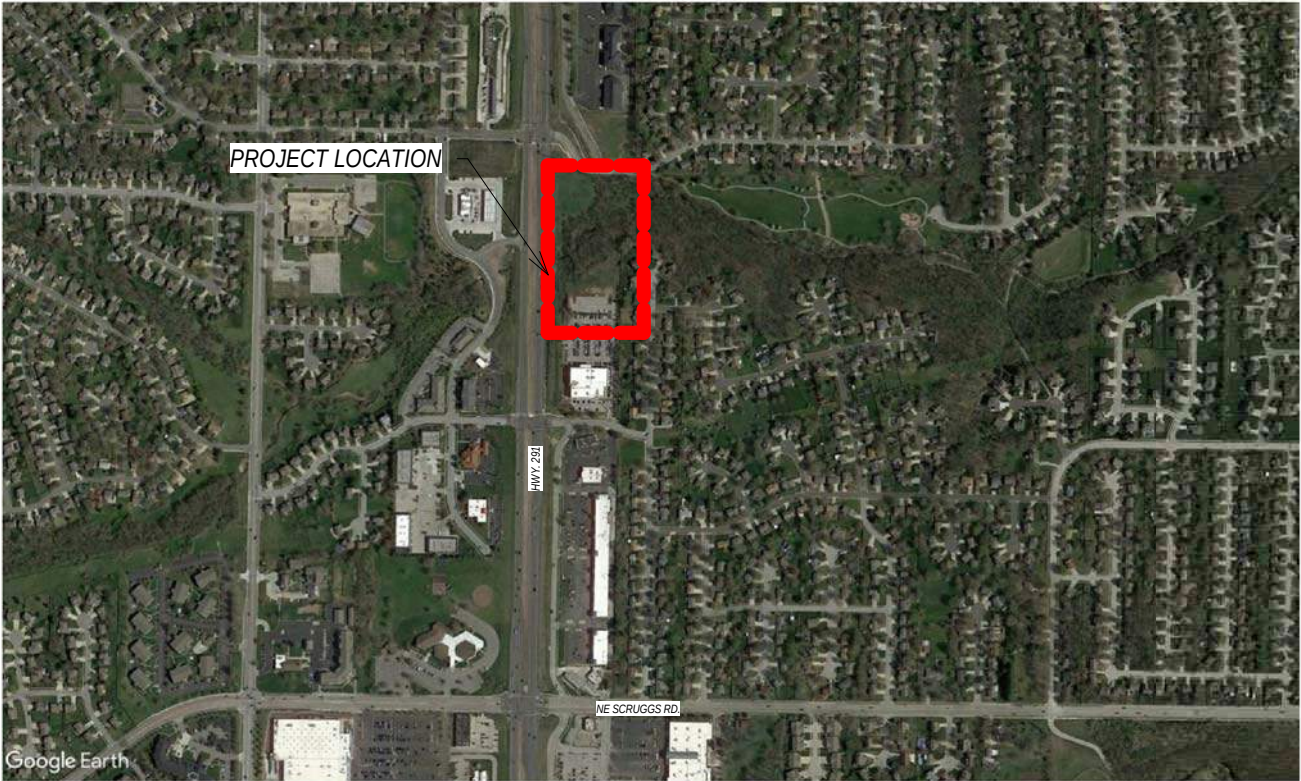

PROJECT LOCATION

Hernly

ASSOCIATES, Inc.

ARCHITECTS
PRESERVATION CONSULTANTS
GRANT ADMINISTRATORS

STRICKLAND

CONSTRUCTION COMPANY

ARCHITECT
Hernly Associates, Inc.
1100 Rhode Island St.
Lawrence, KS 66044
P) 785-749-5806
F)785-749-1515

GENERAL CONTRACTOR
Strickland Construction
720 S. Rogers Road, Suite 'B'
Olathe, KS 66062
P) 913-764-7000

STRICKLAND

CONSTRUCTION COMPANY

ER PROPERTIES, LLC

920 NE DEERBROOK ST., LEE'S SUMMIT, MISSOURI

STATE OF MISSOURI
STANLEY C. HERNLY
A-5723
REGISTERED ARCHITECT

Hernly

ASSOCIATES, Inc.


ARCHITECTS
PRESERVATION CONSULTANTS
GRANT ADMINISTRATORS

1100 Rhode Island St.
Lawrence, Kansas
66044
785 - 749 - 5806
FAX 785 - 749 - 1515


COVER SHEET

Date: 5/10/2019
Drawn by : WCTJ
Checked by : SCH
Revisions :
Rev 1: 8/7/2019

A0.0

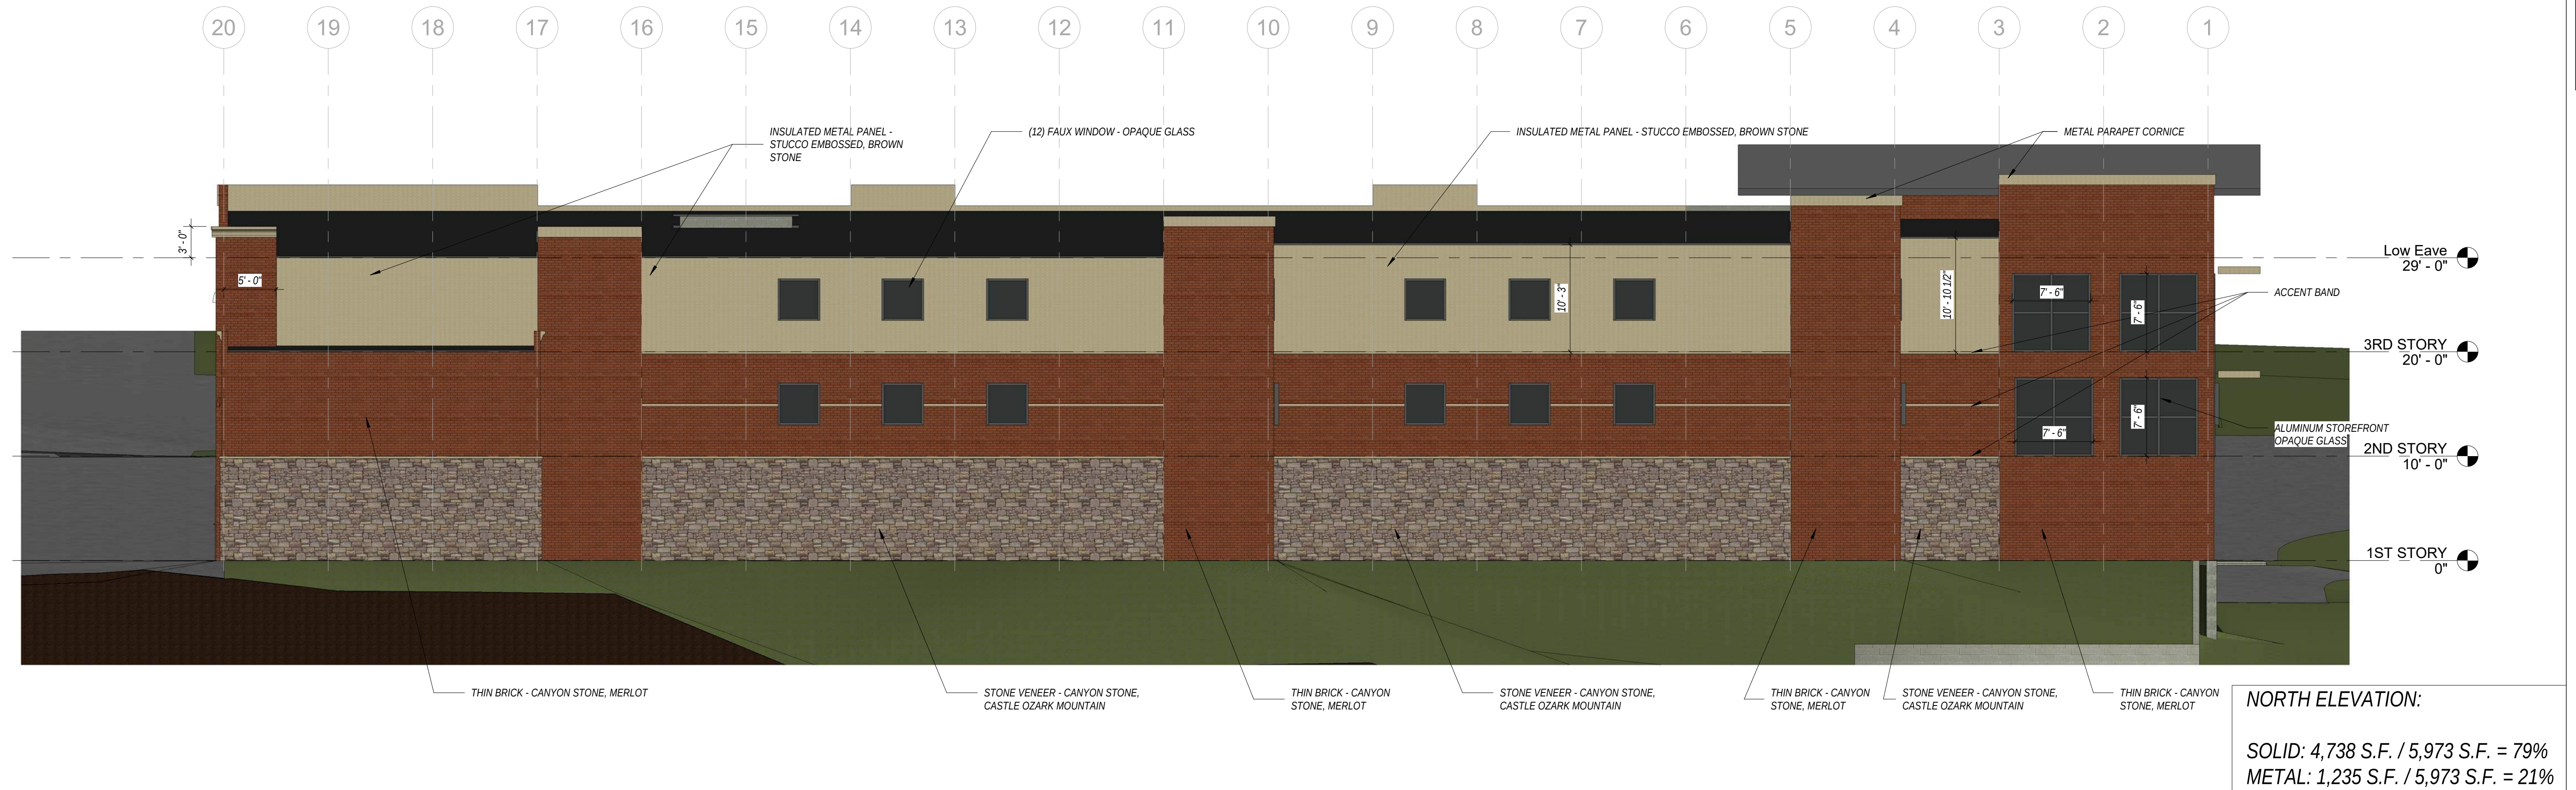

1 NORTH ELEVATION
1/8" = 1'-0"

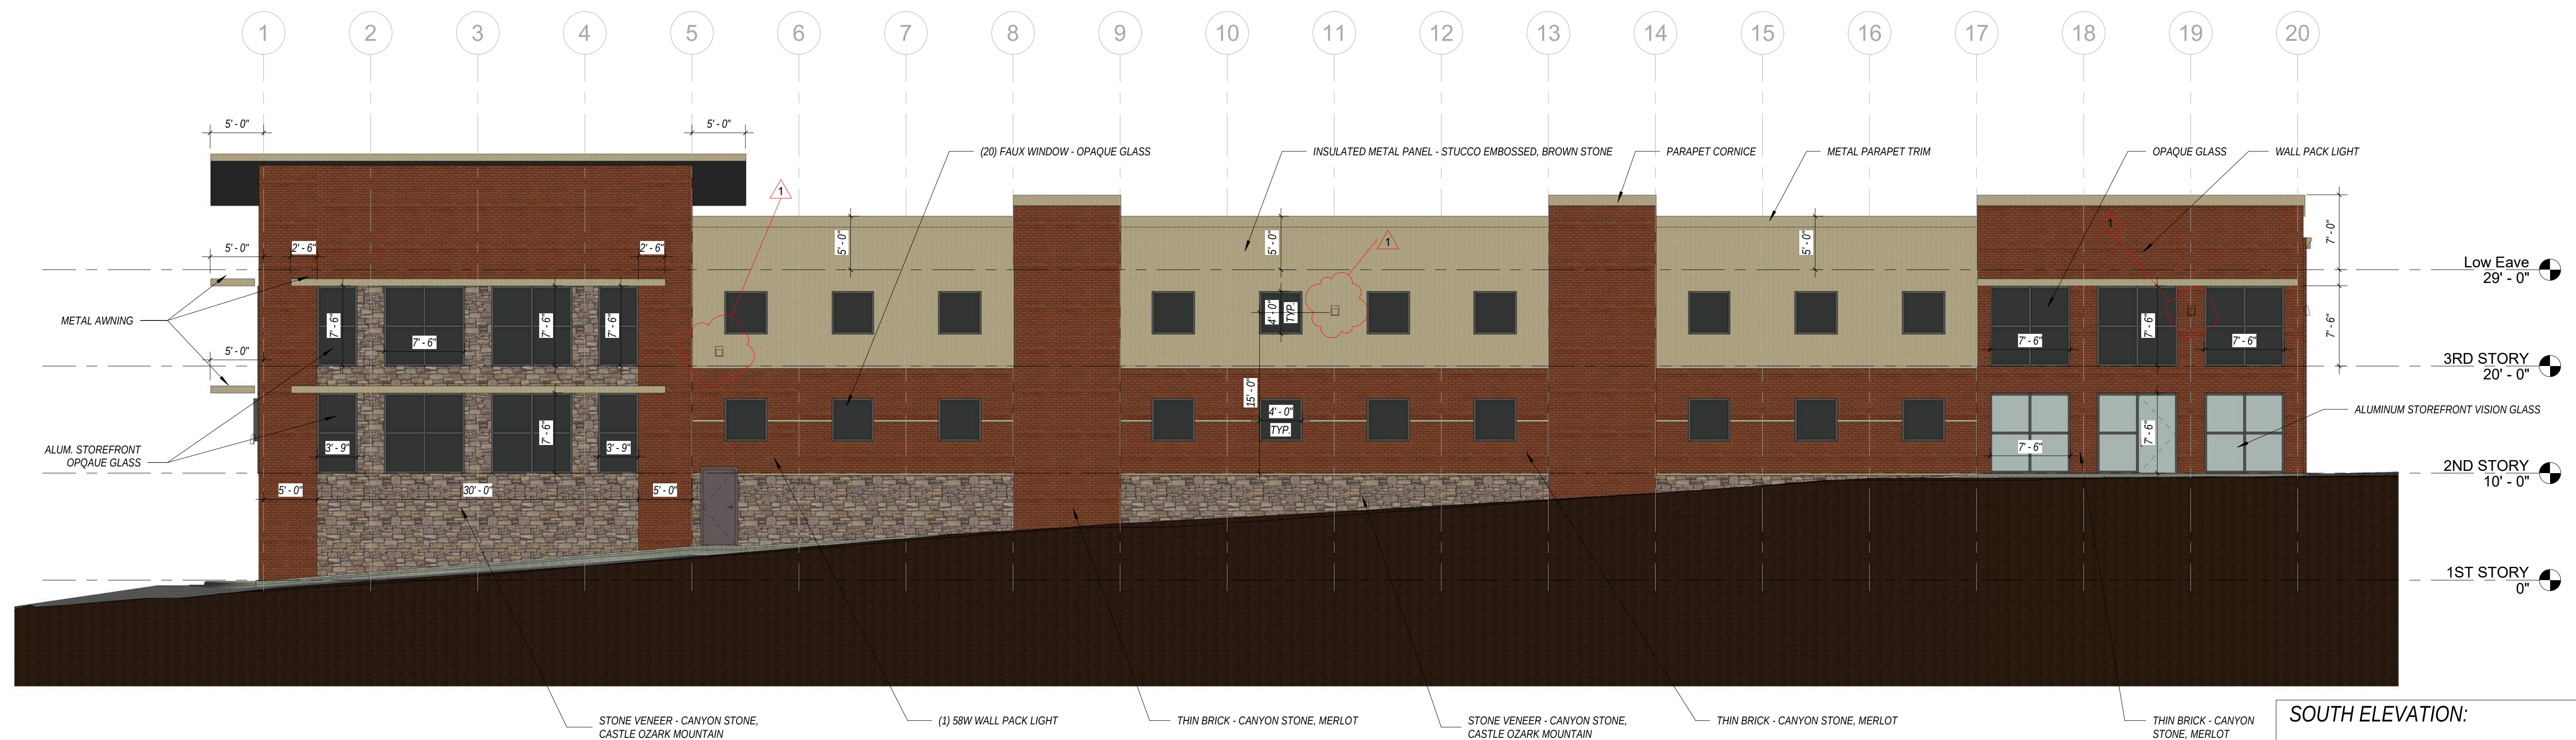


2 SOUTH ELEVATION
1/8" = 1'-0"



WEST ELEVATION:

SOLID: 6,189 S.F. / 7,689 S.F. = 80%
METAL: 1,500 S.F. / 7,689 S.F. = 20%


1 WEST ELEVATION
1/8" = 1'-0"

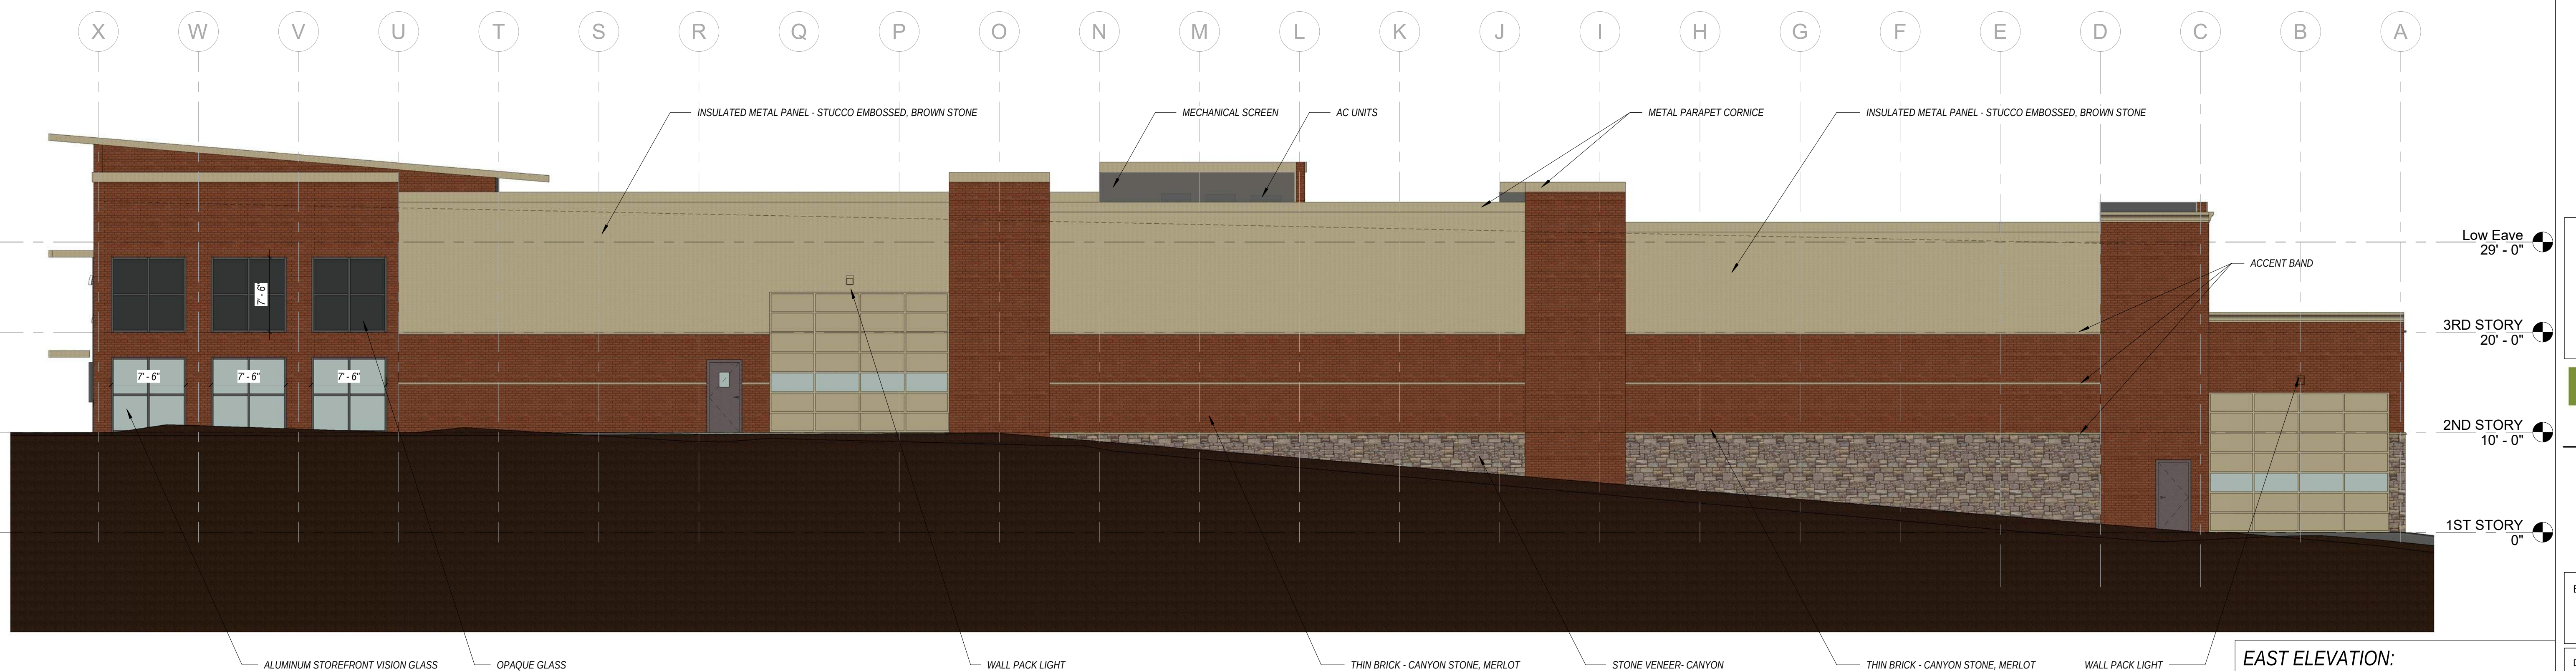


EAST ELEVATION:

SOLID: 4,436 S.F. / 6,092 S.F. = 73%
METAL: 1,656 S.F. / 6,092 S.F. = 27%


2 EAST ELEVATION
1/8" = 1'-0"

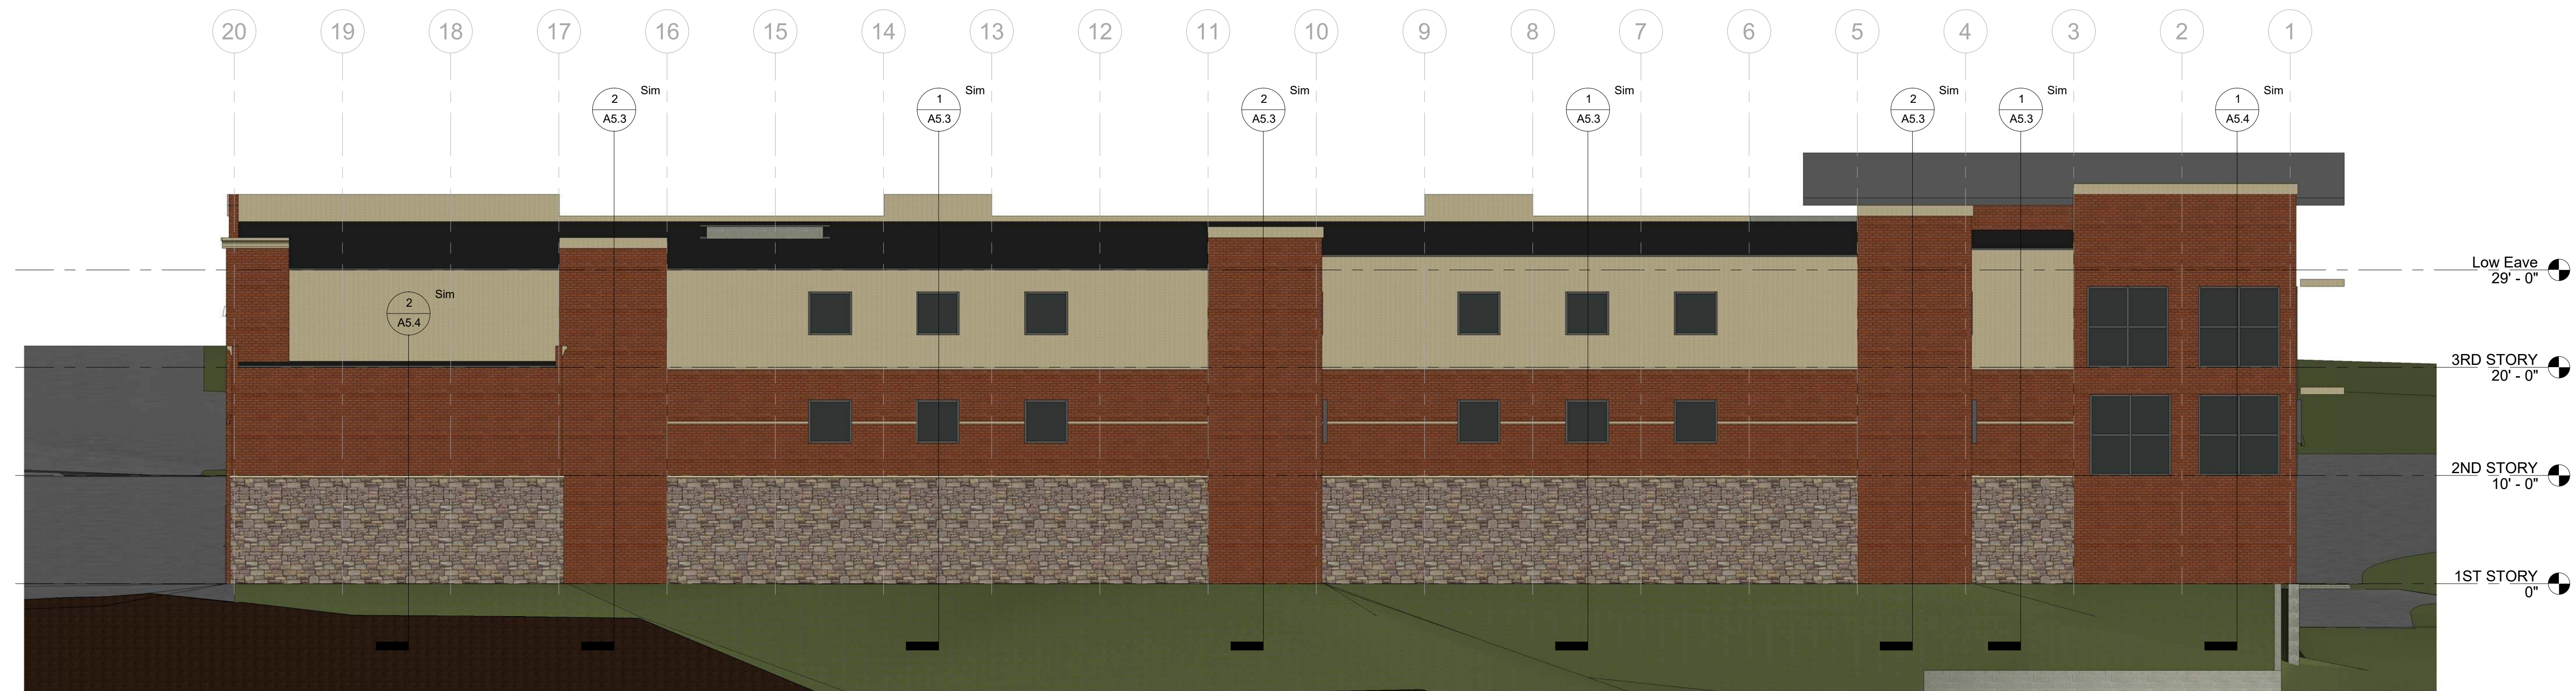


1 NORTH ELEVATION 2
1/8" = 1'-0"

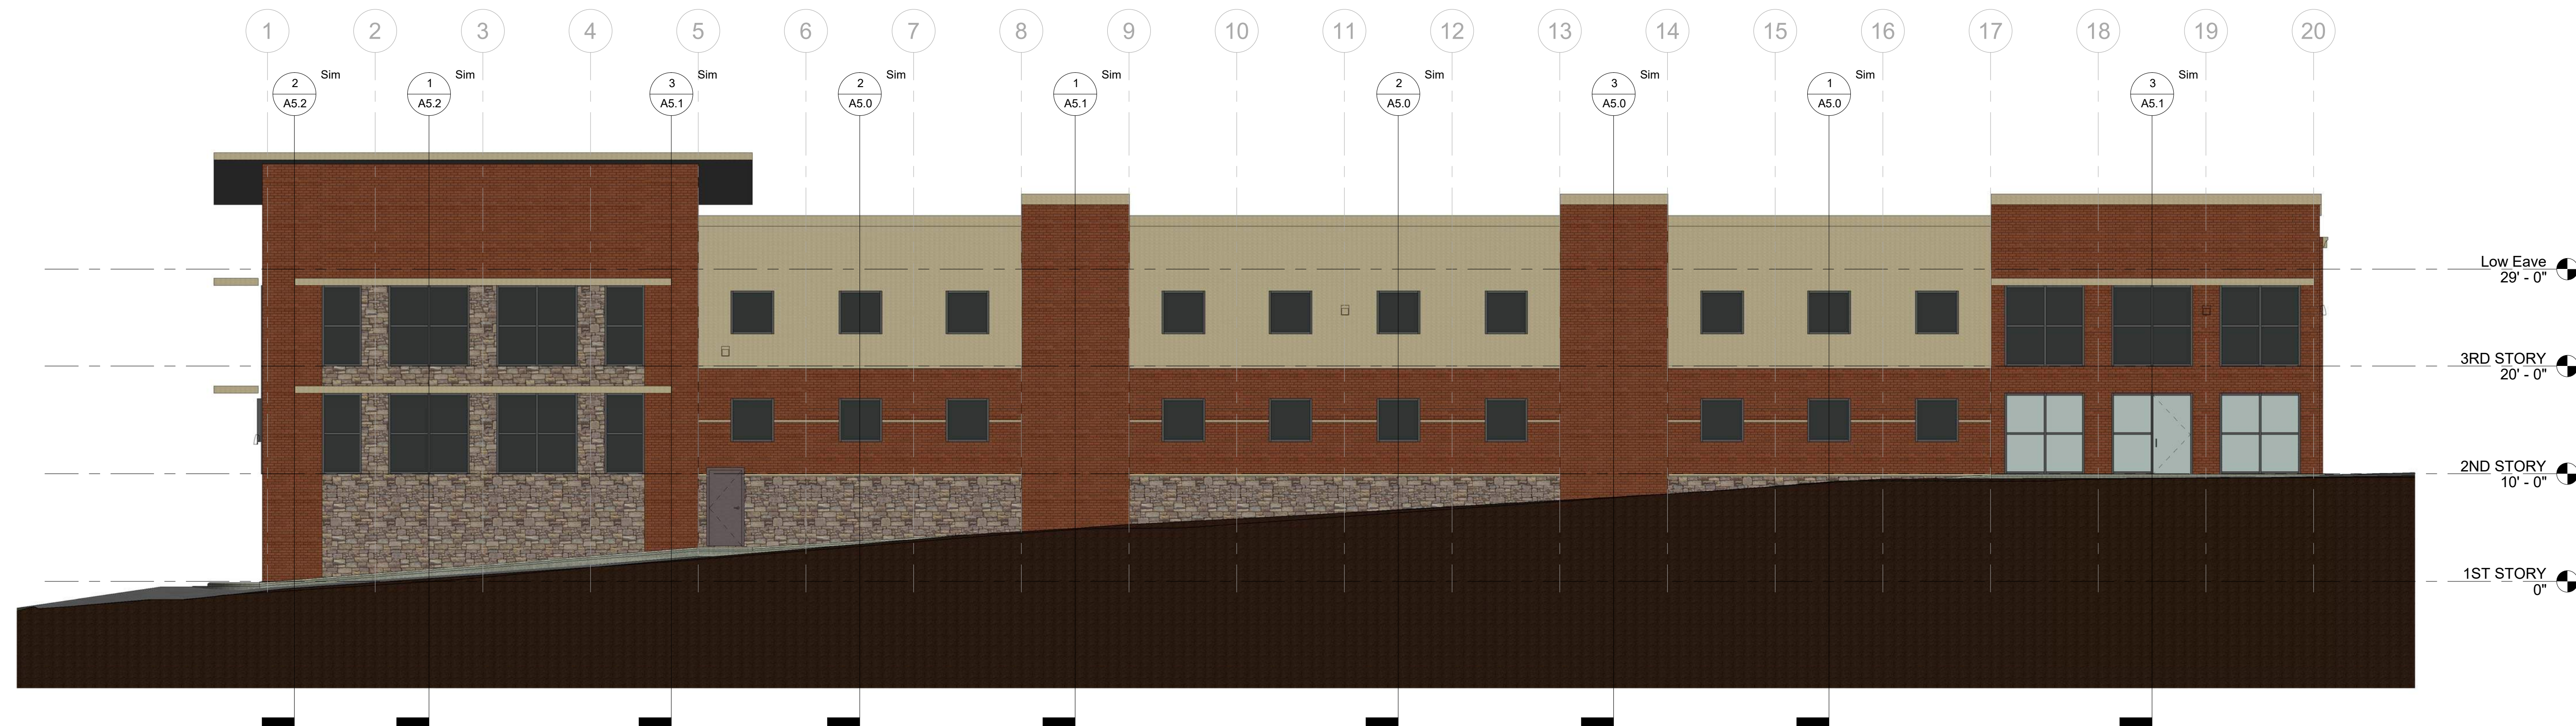


2 SOUTH ELEVATION 2
1/8" = 1'-0"

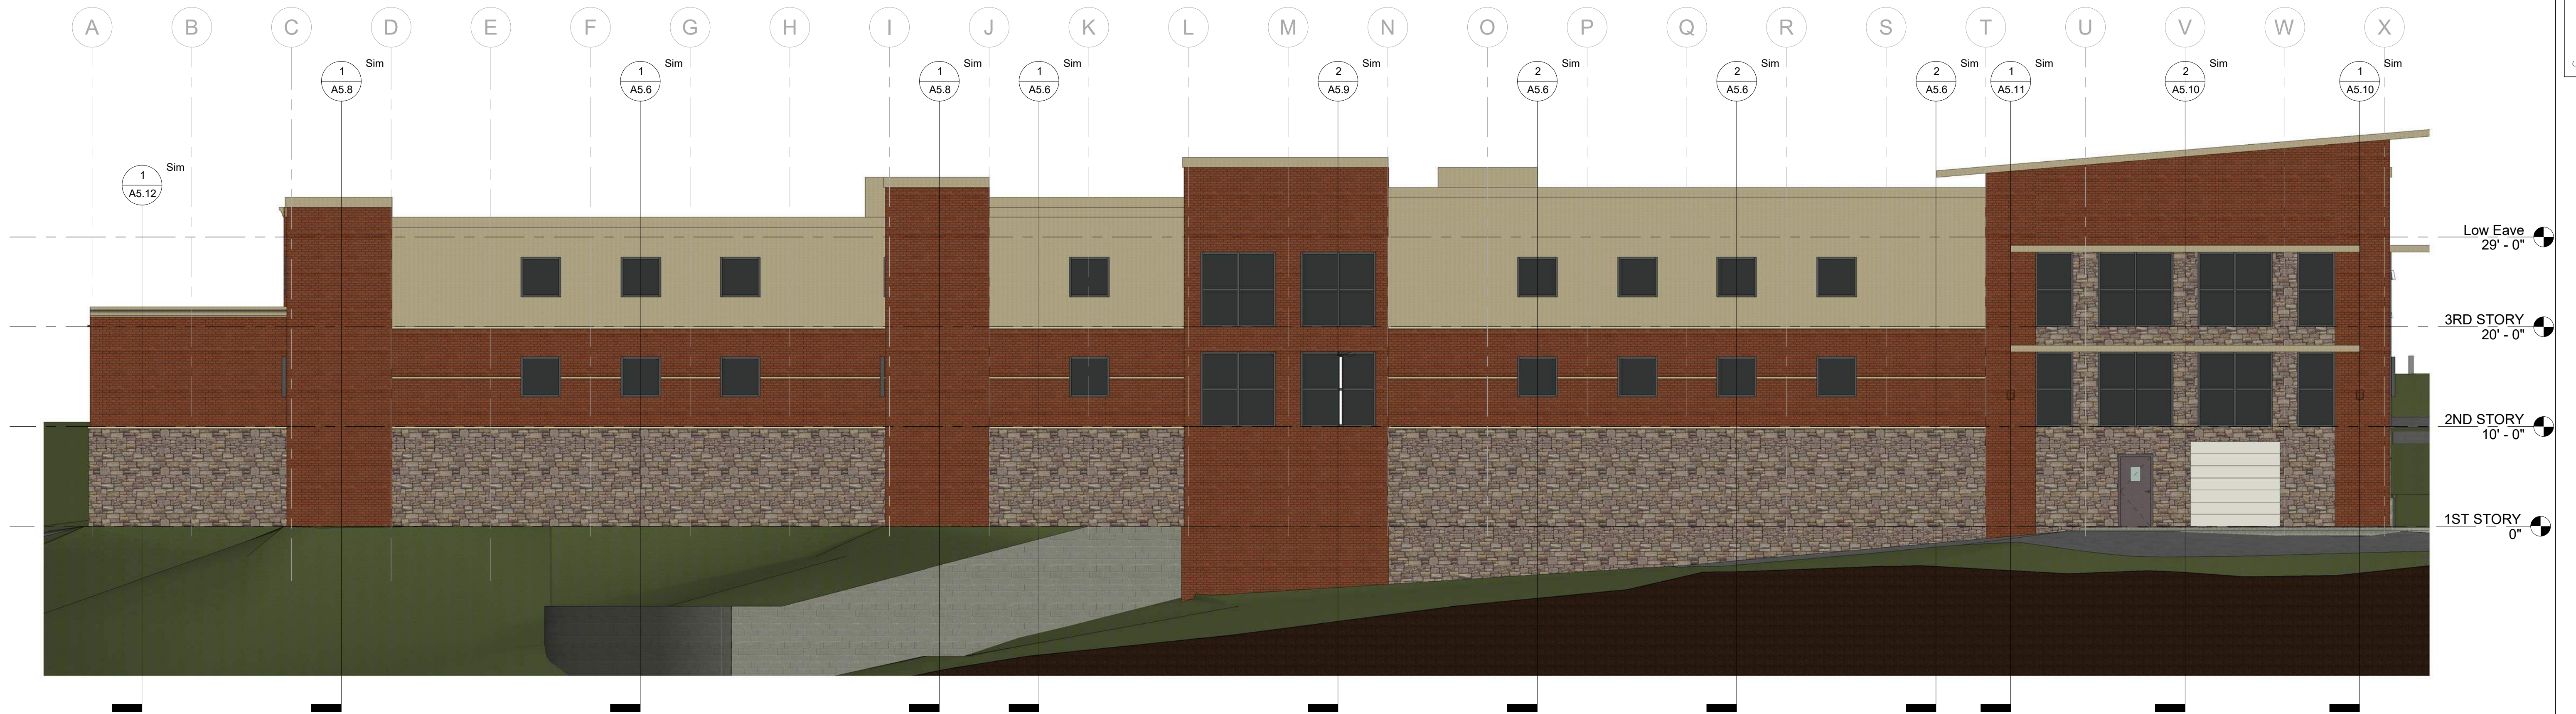

1 WEST ELEVATION 2
1/8" = 1'-0"

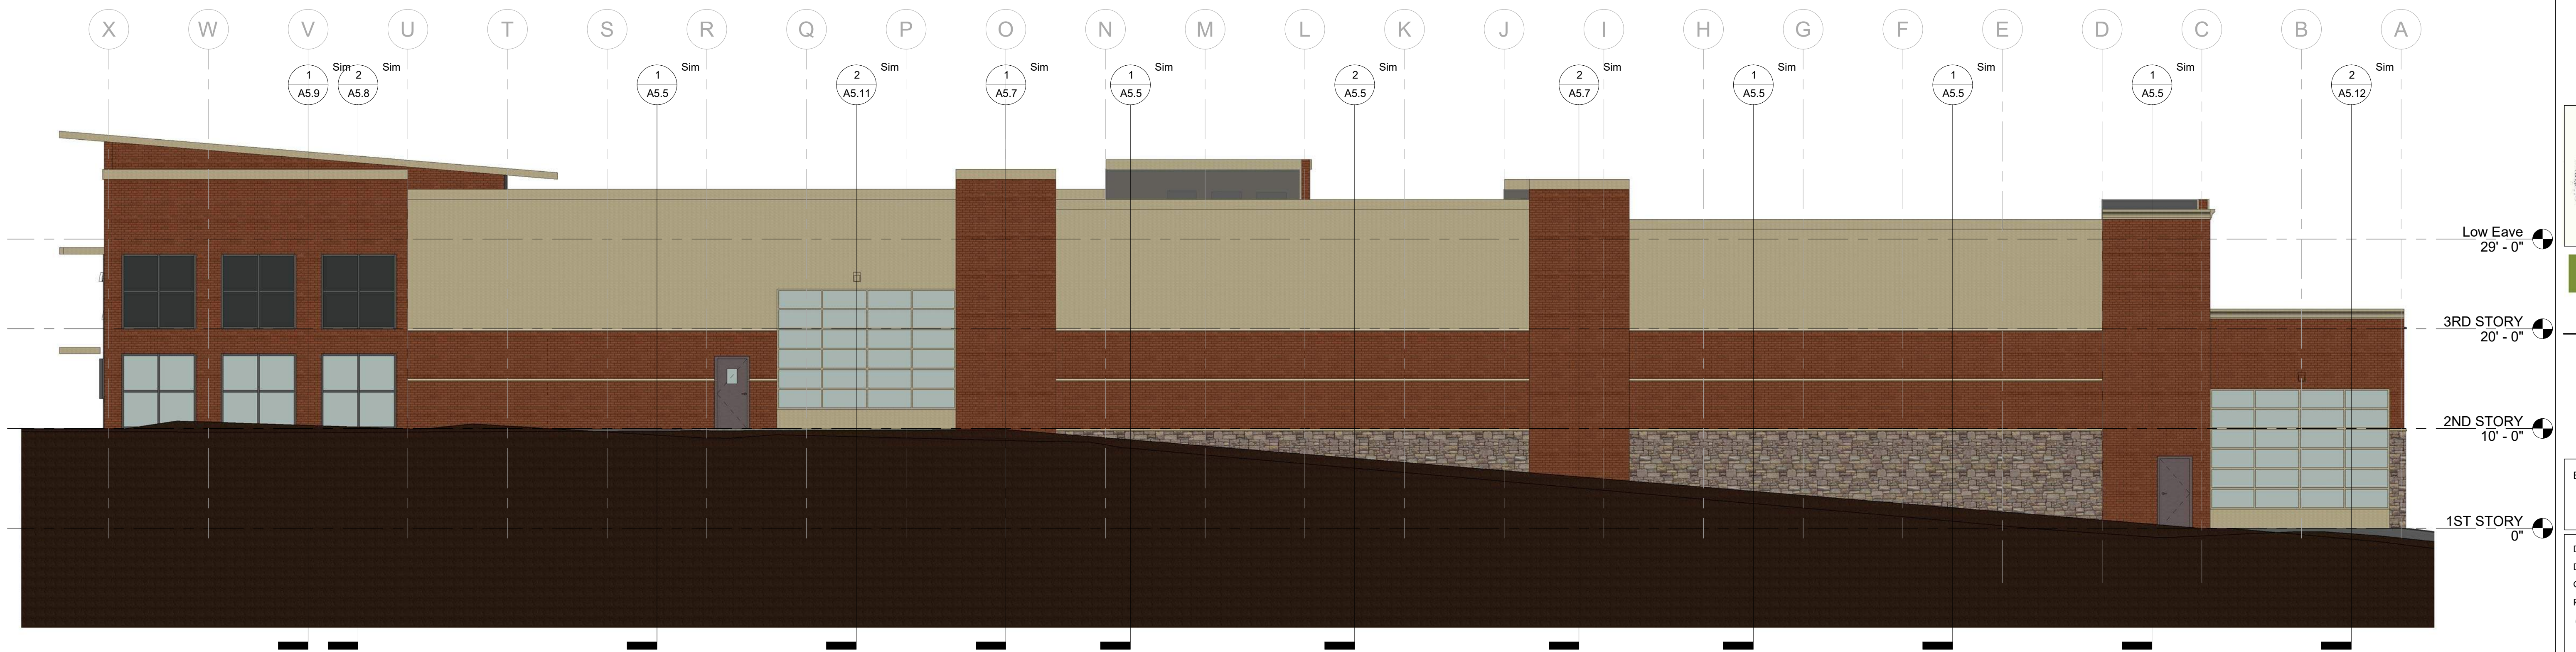

2 EAST ELEVATION 2
1/8" = 1'-0"

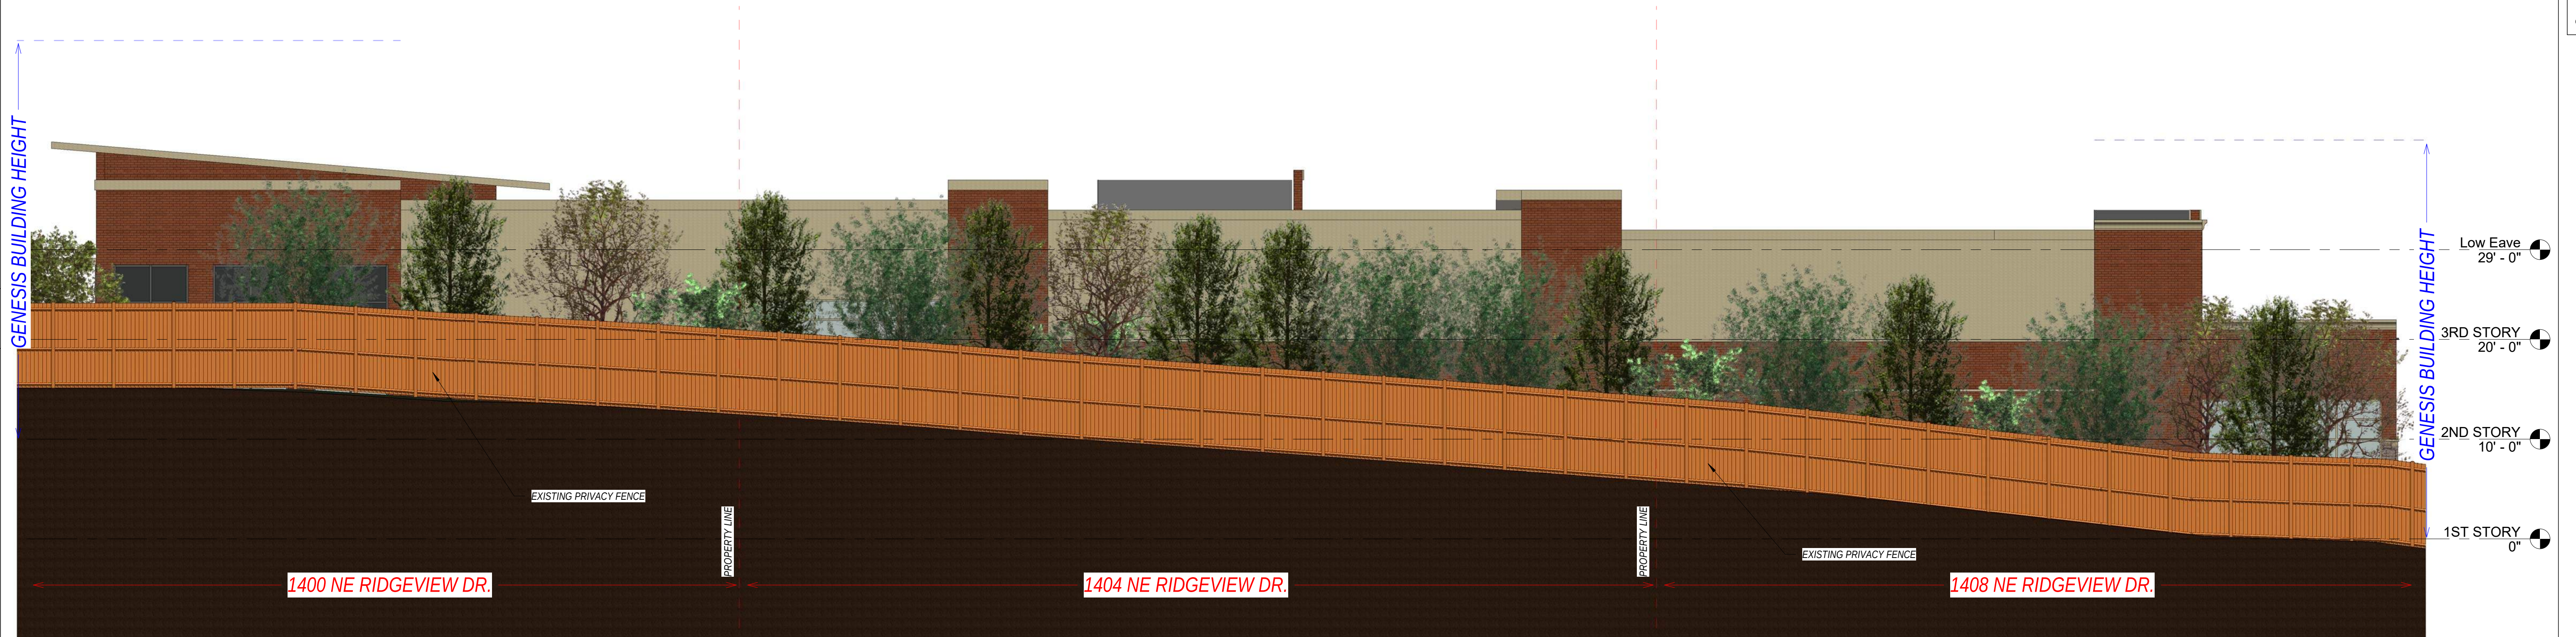


1 EAST ELEVATION - WITH FENCE
1/8" = 1'-0"



2 SOUTH SITE SECTION
1/8" = 1'-0"

ER PROPERTIES, LLC
920 NE DEERBROOK ST., LEE'S SUMMIT, MISSOURI

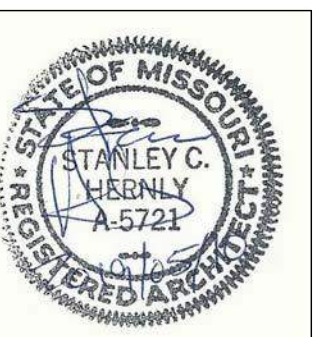

Hernly ASSOCIATES, Inc.
ARCHITECTS
PRESERVATION CONSULTANTS
GRANT ADMINISTRATORS

1100 Rhode Island St.
Lawrence, Kansas
66044
785 - 749 - 5806
FAX 785 - 749 - 1515

ELEVATIONS

Date: 5/10/2019
Drawn by: WCTJ
Checked by: S.HERNLY
Revisions: