




FILEPATH: C:\Users\Beth\Documents\171057.1 West Pryor Firebirds & First Watch FINAL_Beth_LR9RfK.rvt
DATE: 9/3/2019 2:30:17 PM
DRAWN BY: Author

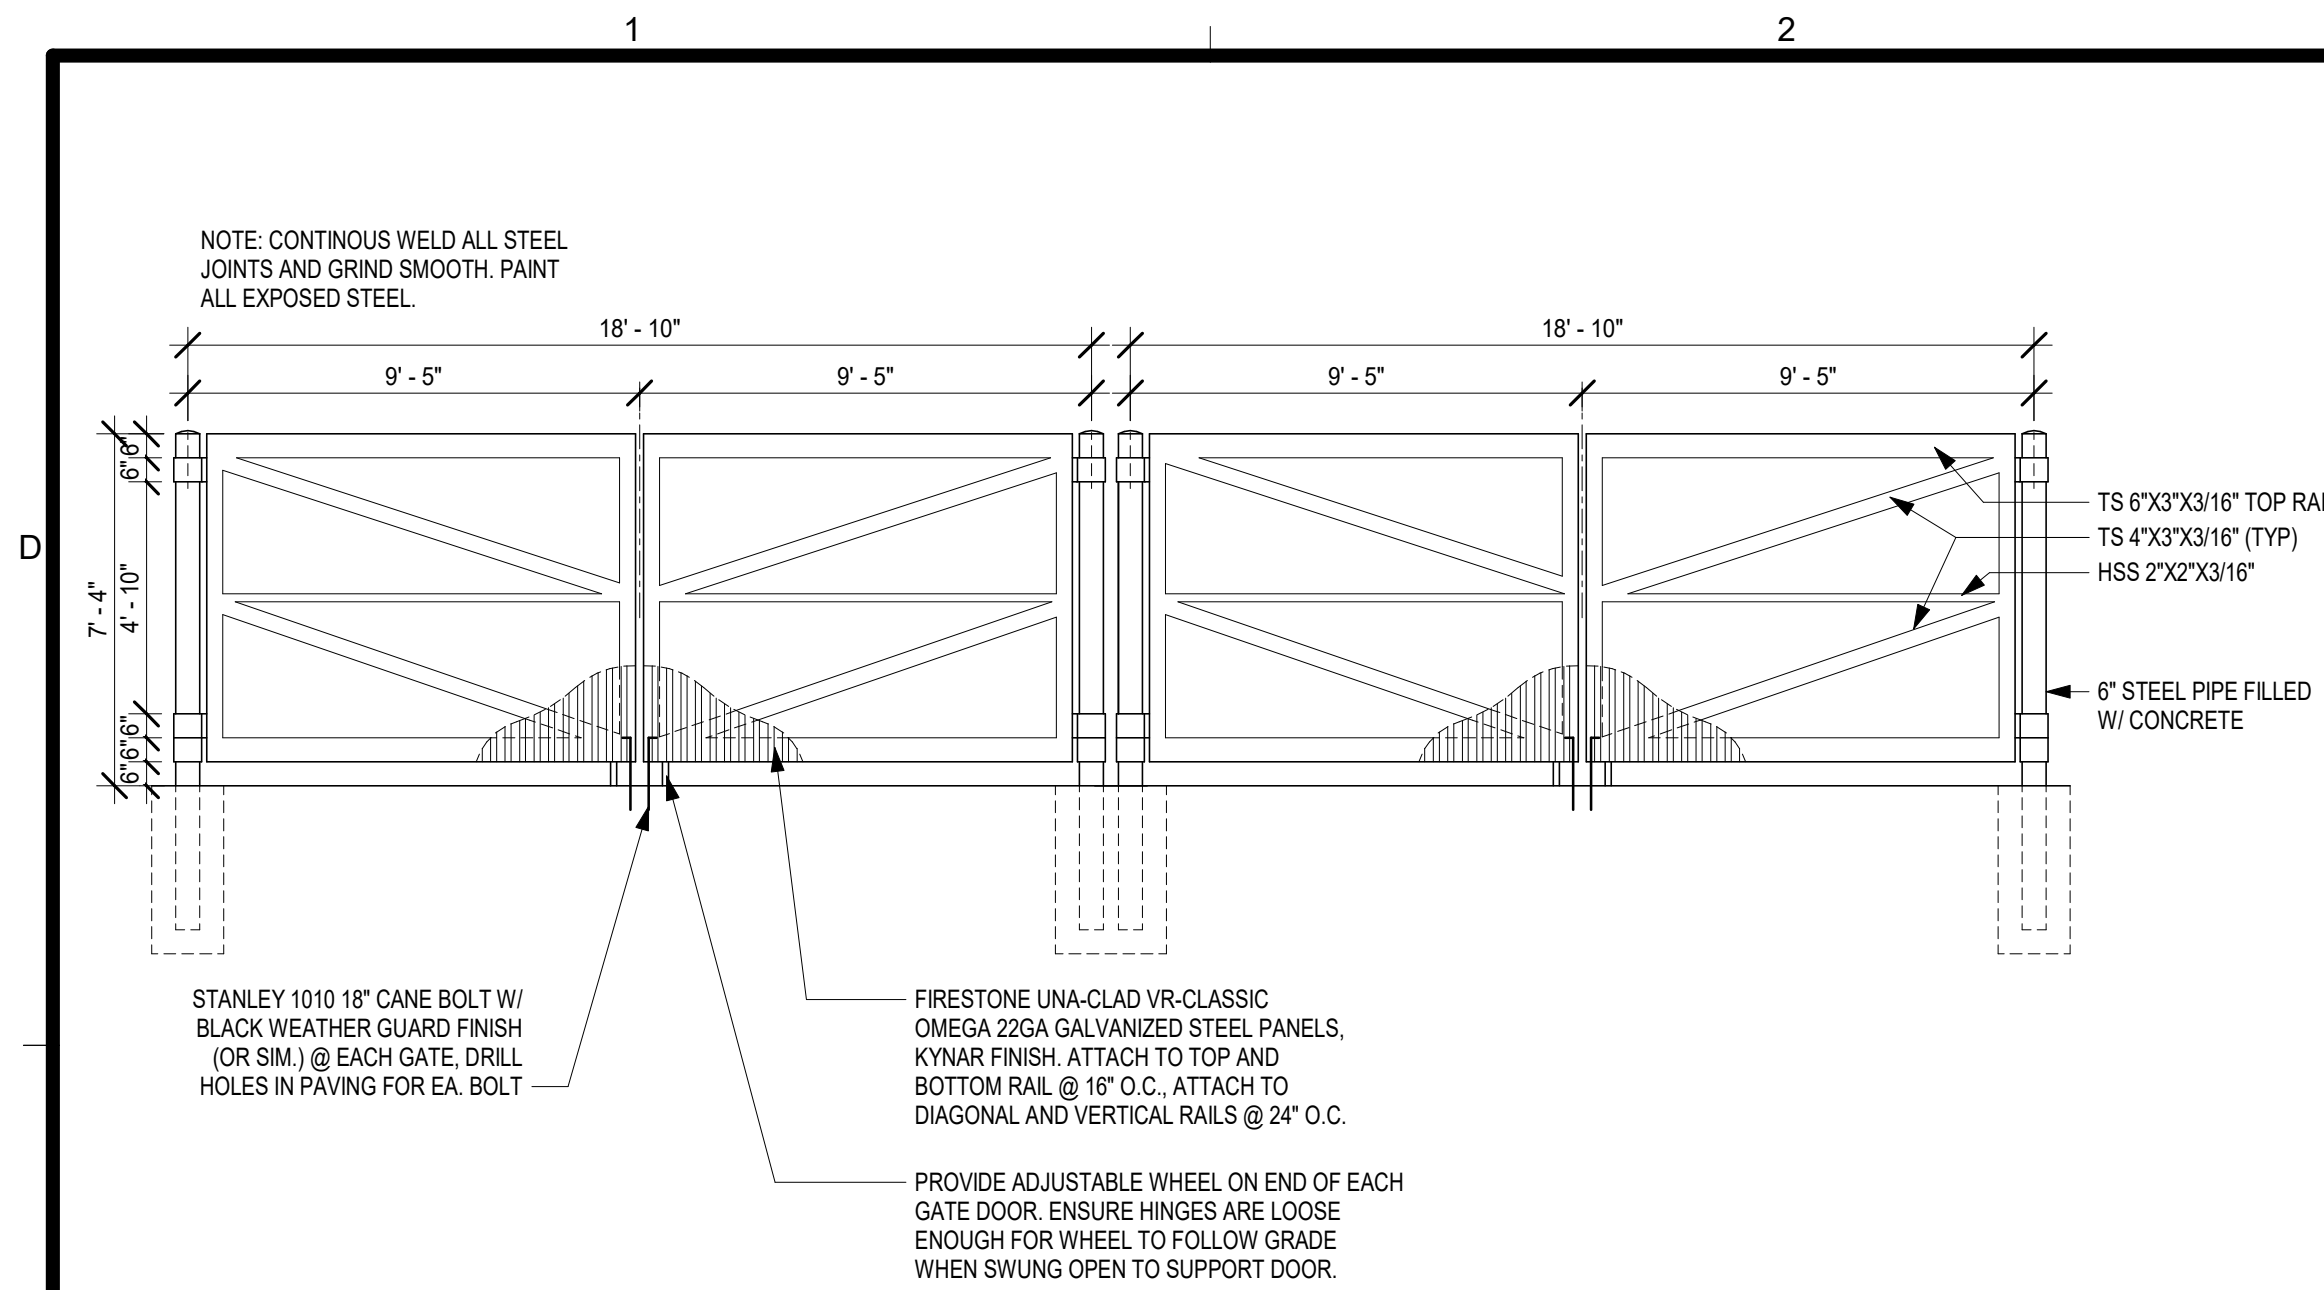


C1 TRASH ENCLOSURE GATE ELEVATION
SCALE: 1/4" = 1'-0"

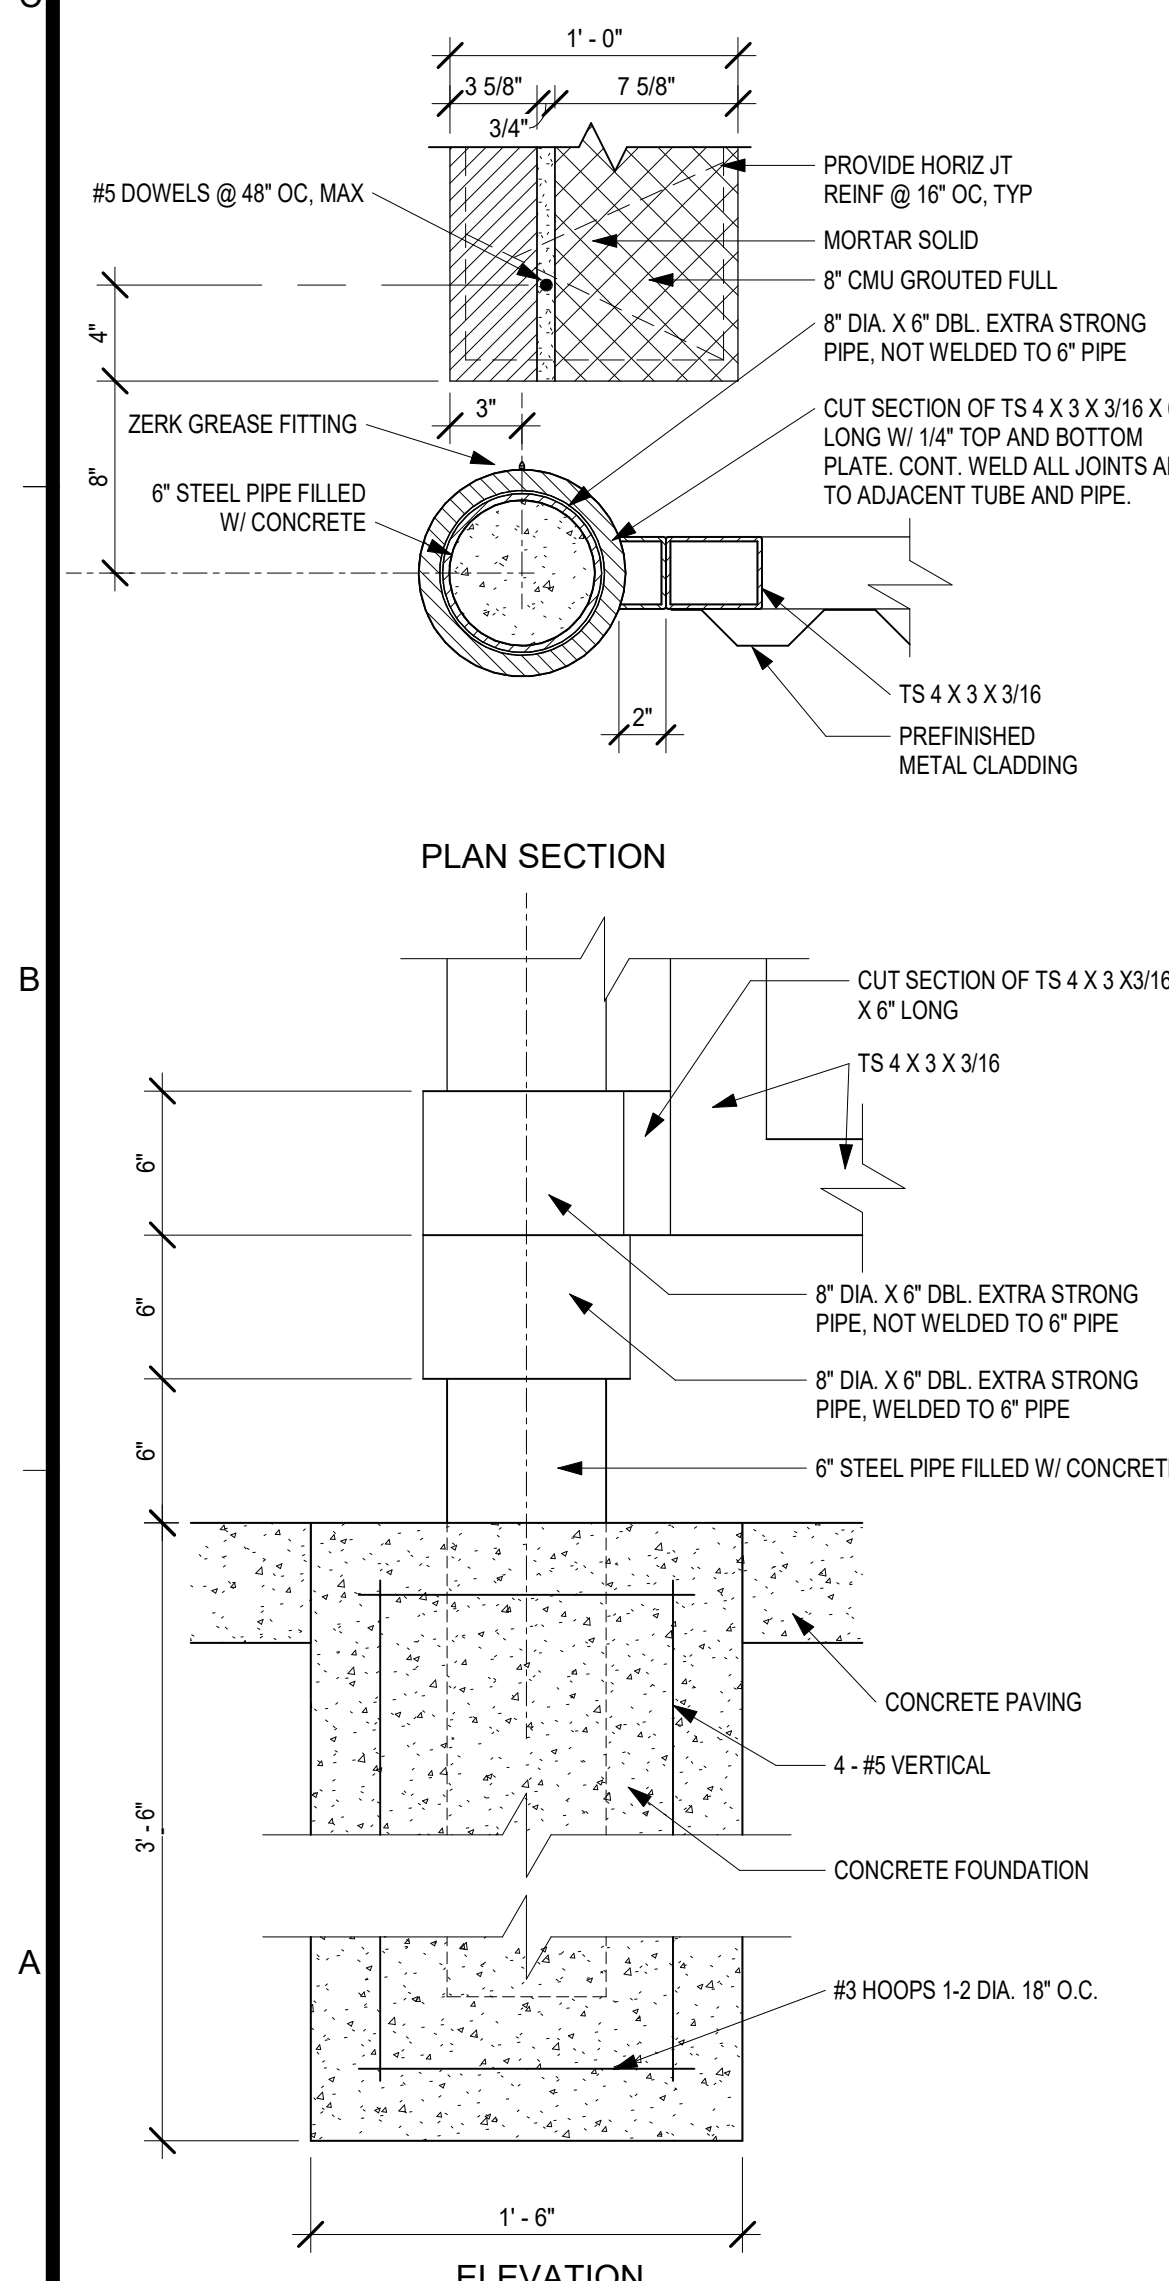


A1 ENCLOSURE GATE HINGE DETAIL
SCALE: 1 1/2" = 1'-0"

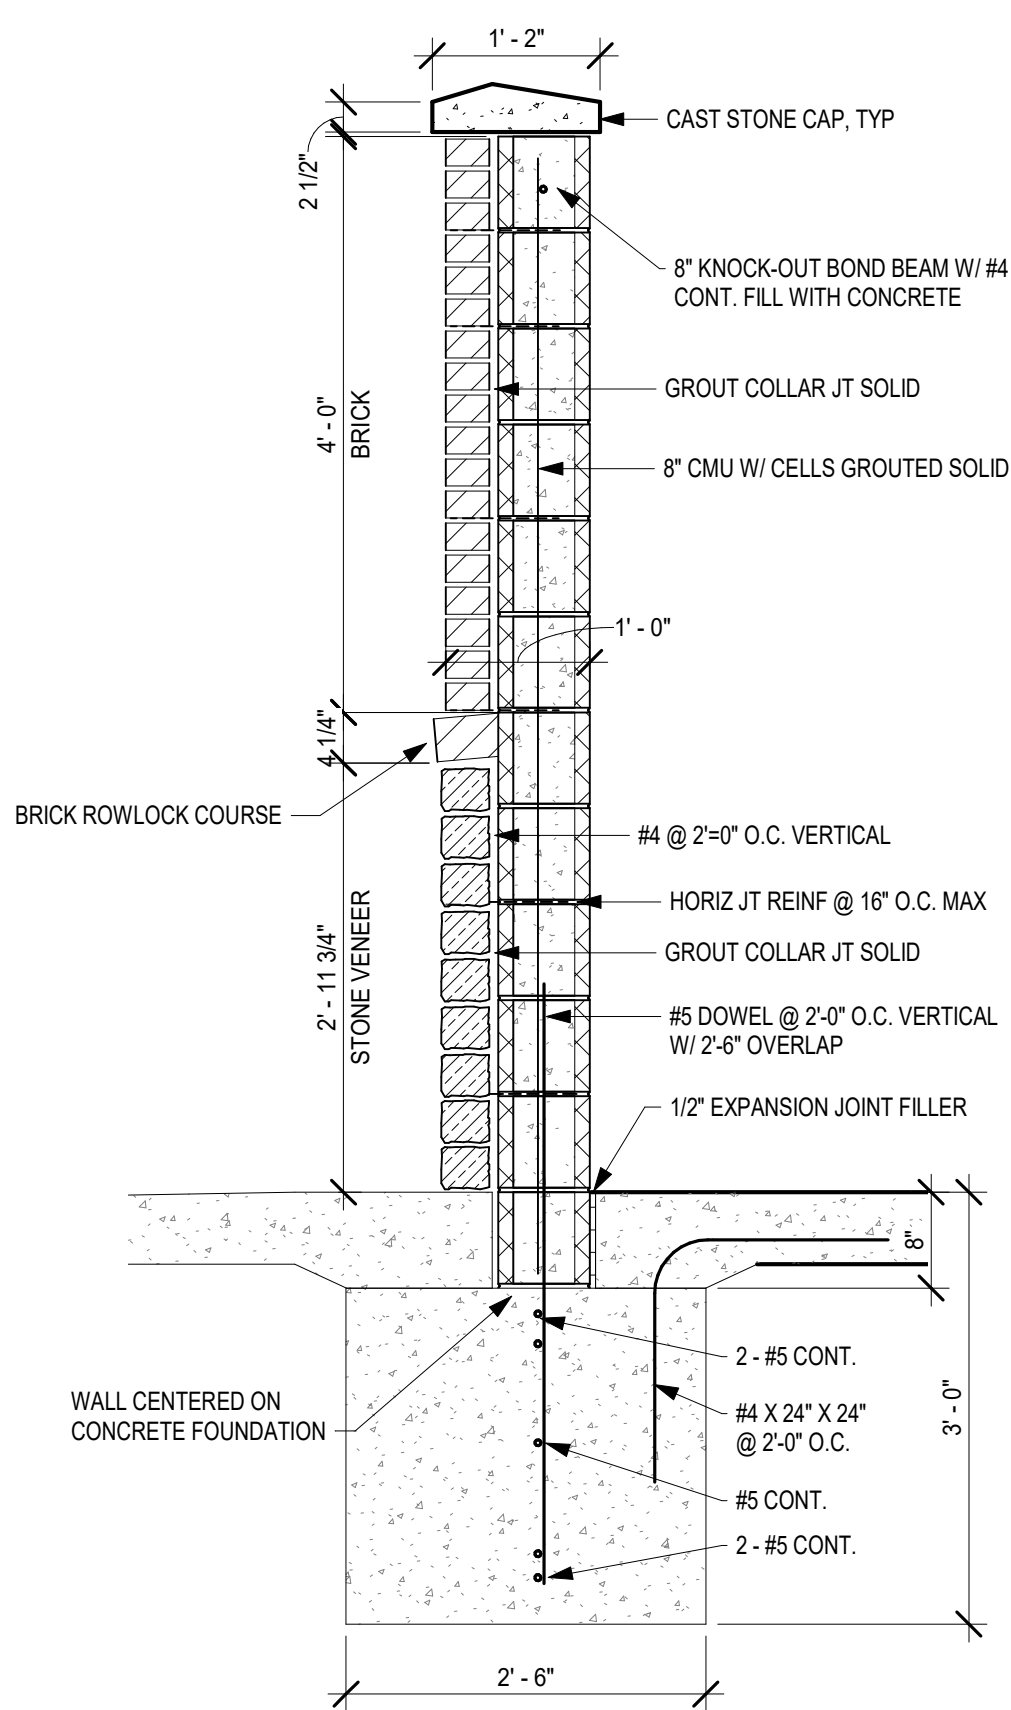

A2 TRASH ENCLOSURE WALL SECTION
SCALE: 3/4" = 1'-0"

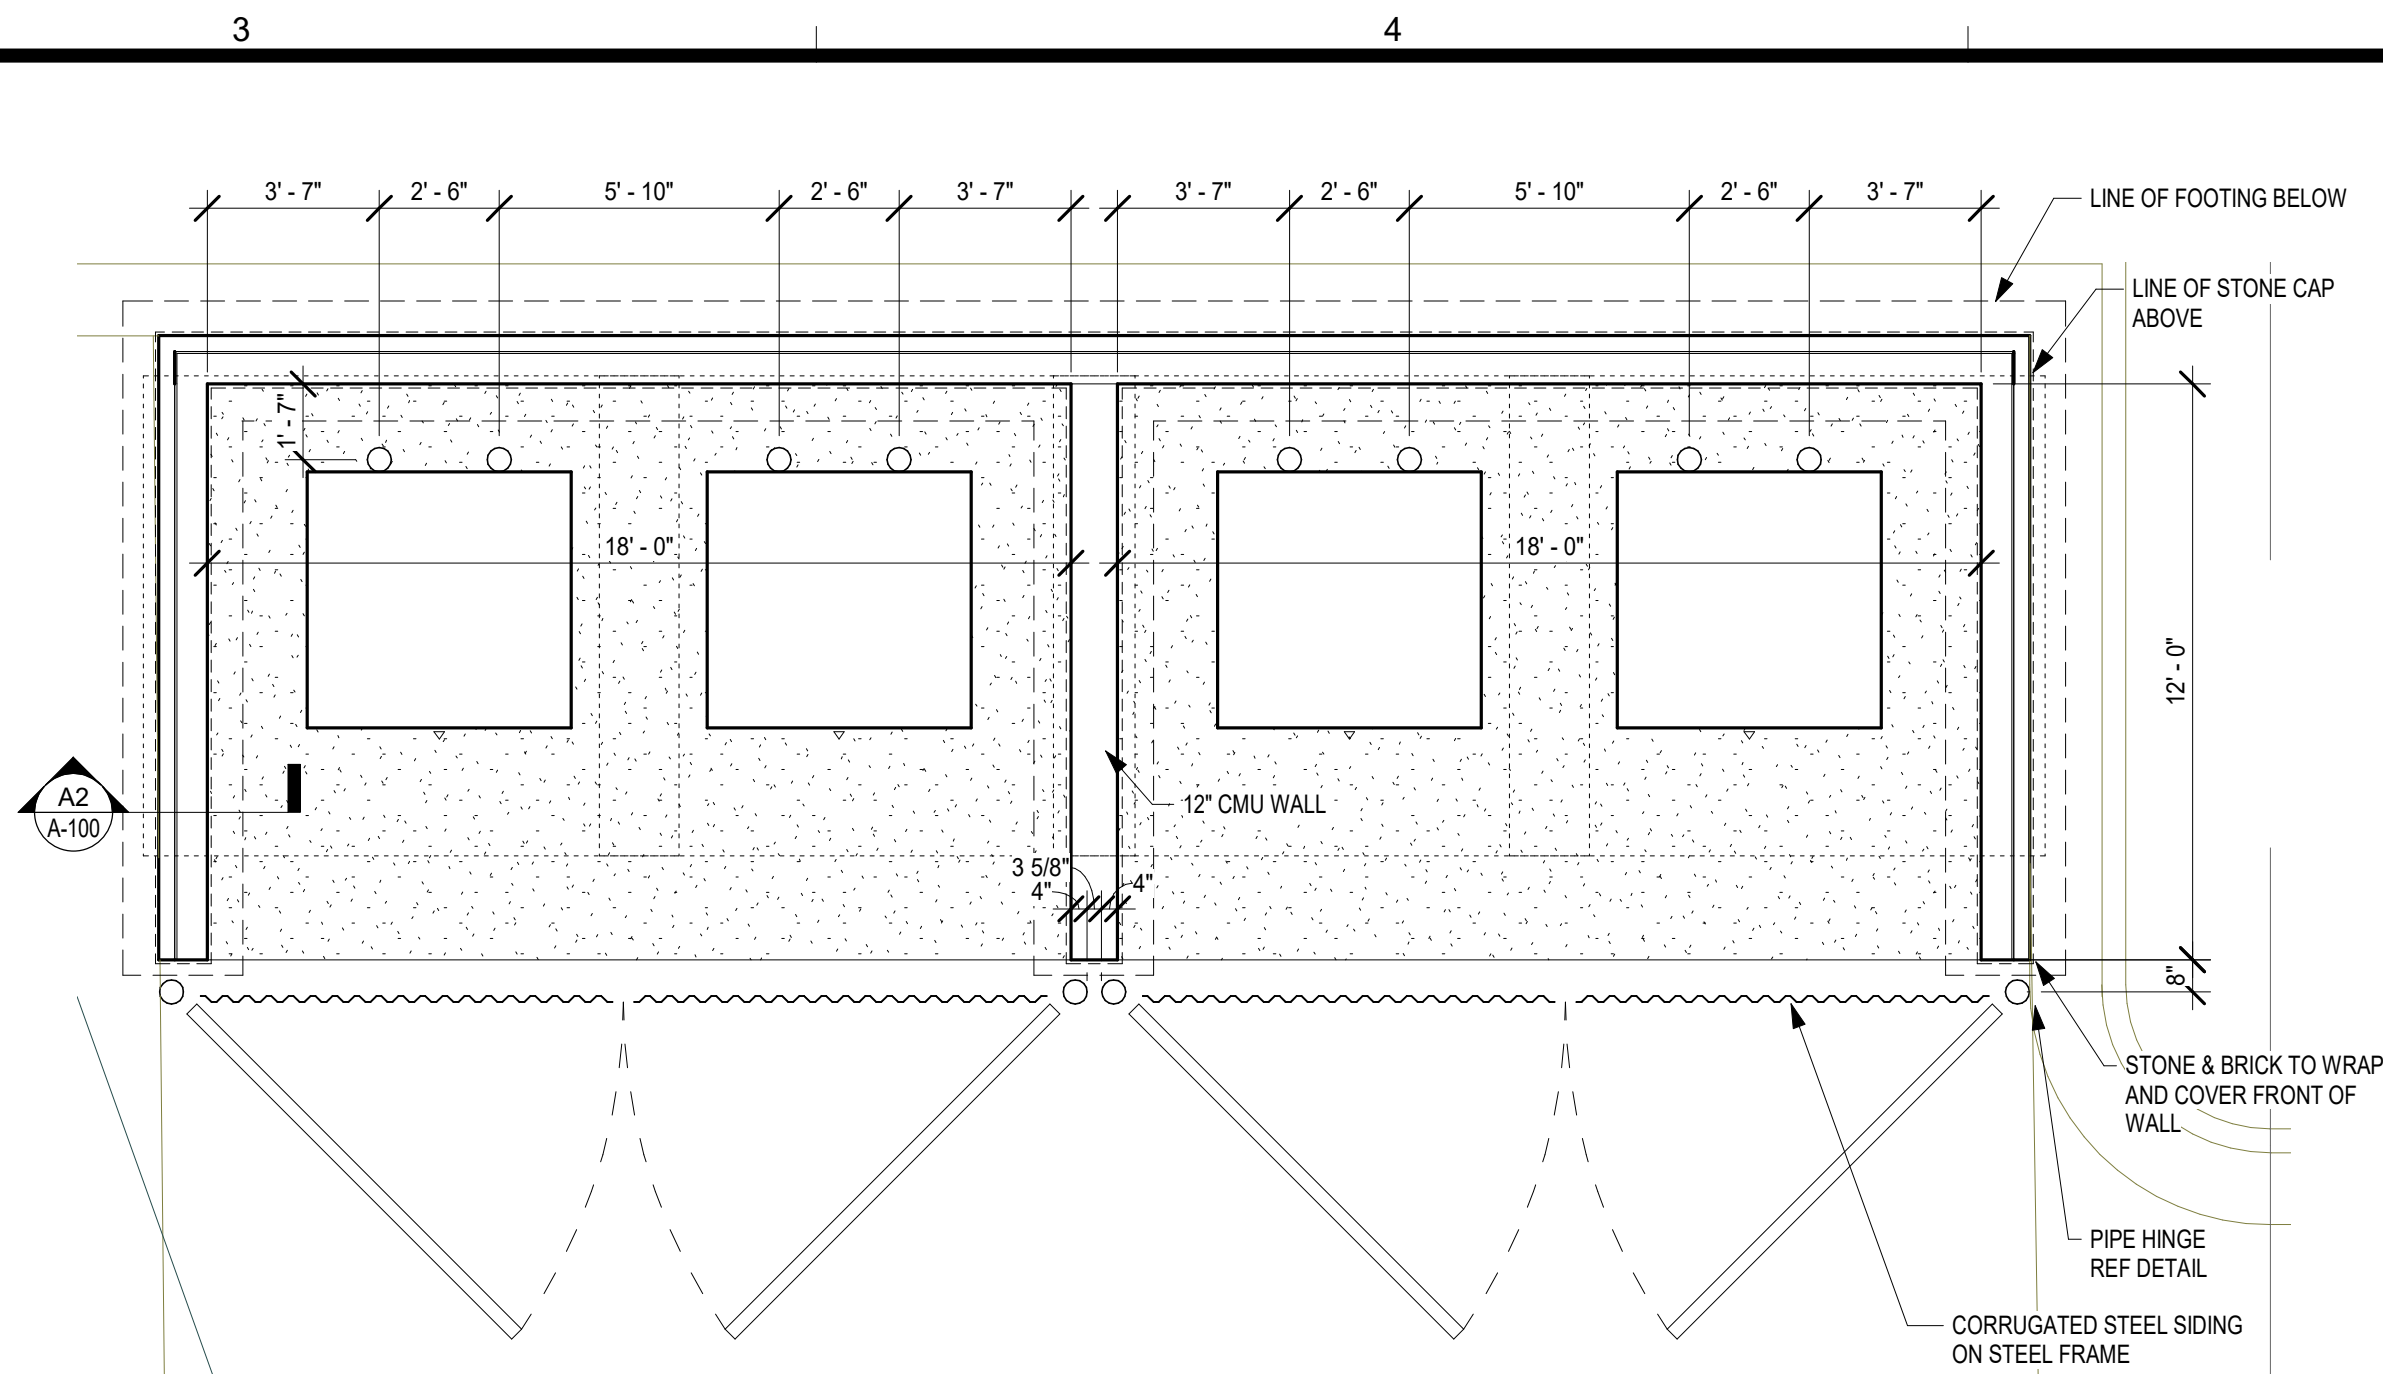

C3 TRASH ENCLOSURE PLAN
SCALE: 1/4" = 1'-0"

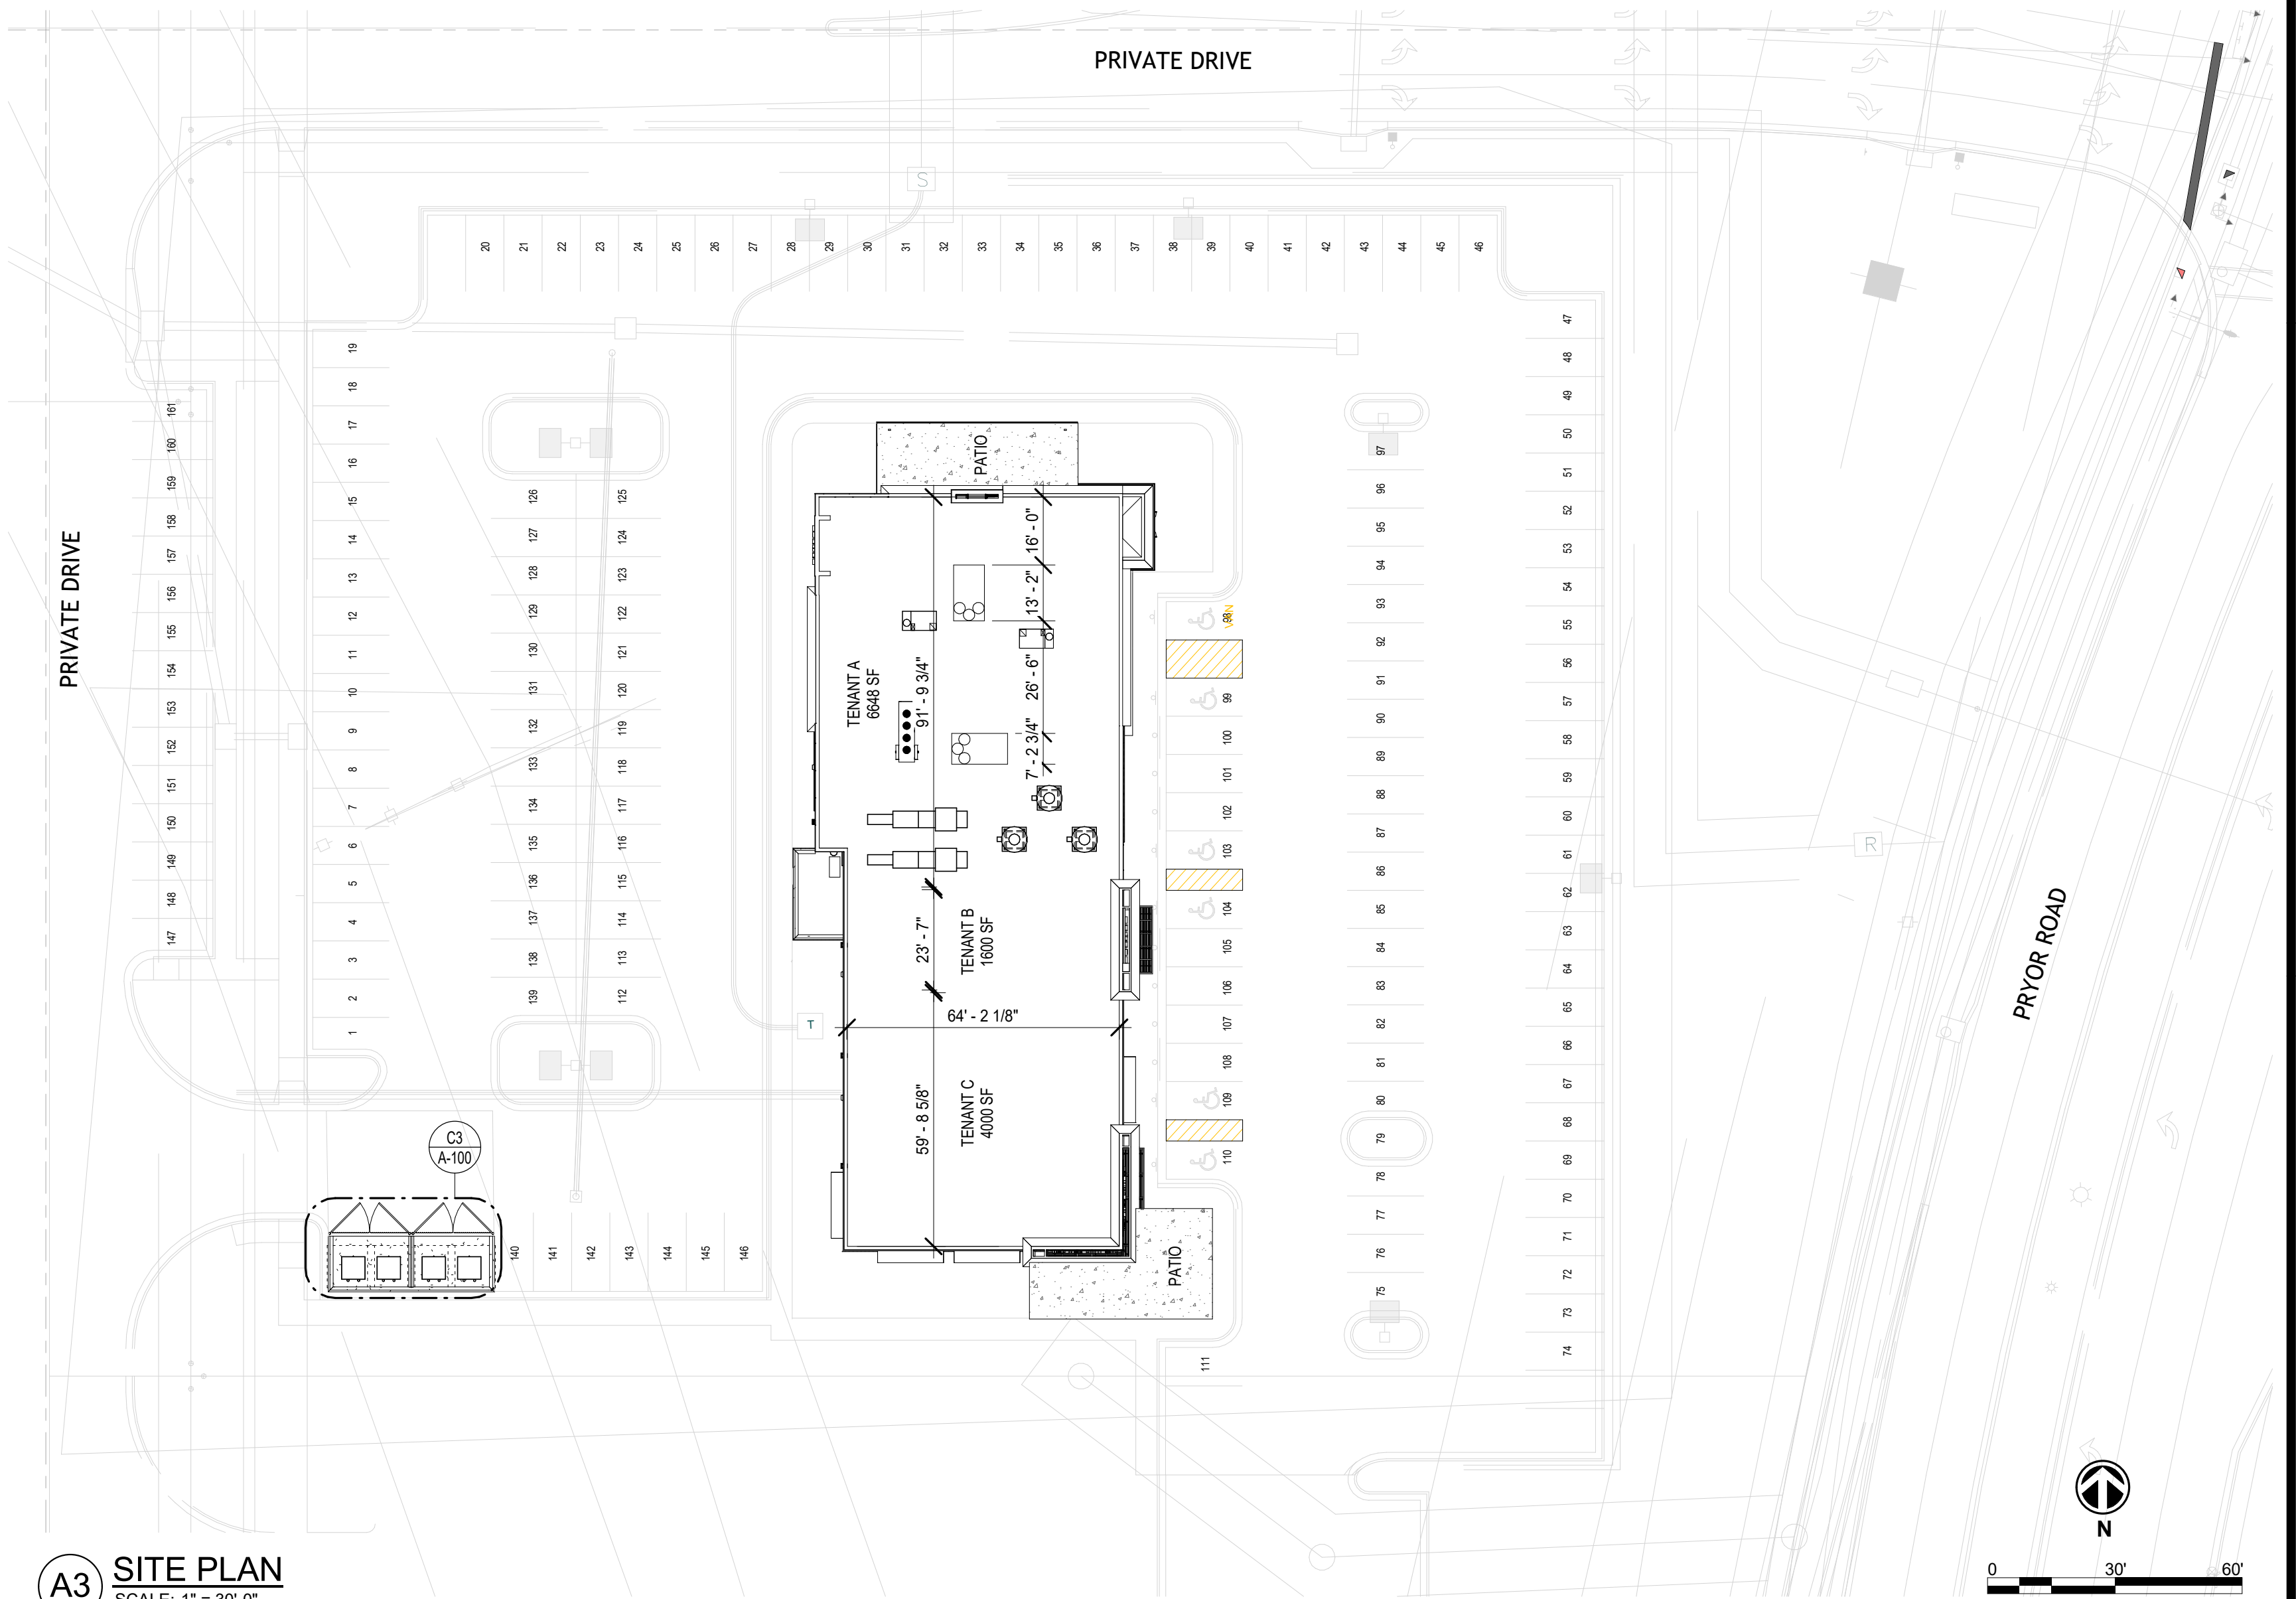

A3 SITE PLAN
SCALE: 1" = 30'-0"

- GENERAL NOTES:
- CONTRACTOR TO VERIFY ALL ROOFTOP OPENING SIZES WITH TENANTS PRIOR TO TRUSS FABRICATION.

schwerdt design group
architecture | interiors | planning
2231 sw wanamaker rd suite 303
topoka, kansas 66614-4275
phone: 785.231.7440
500 north broadway suite 200
oklahoma city, ok 73102
phone: 405.231.3105

PROGRESS PRINT

NOT FOR CONSTRUCTION

DATE: 00/00/00

MULTI-TENANT BUILDING - PARCEL #10

STREETS OF WEST PRYOR

LEE'S SUMMIT, JACKSON COUNTY, 64081, MISSOURI

SUBMISSION DATES
PROGRESS PRINT ONLY

SHEET TITLE
SITE PLAN

PROJECT NUMBER
171057.1

SHEET NUMBER
A-100