



FILEPATH: C:\Users\Beth\Documents\171057.1 West Pryor Firebirds & First Watch FINAL_Beth_LR9R.K.rvt
DATE: 9/3/2019 10:32:03 AM
DRAWN BY: Author


A1 FLOOR PLAN
SCALE: 1/8" = 1'-0"

 

D4 PARTITION TYPES
SCALE: 1" = 1'-0"

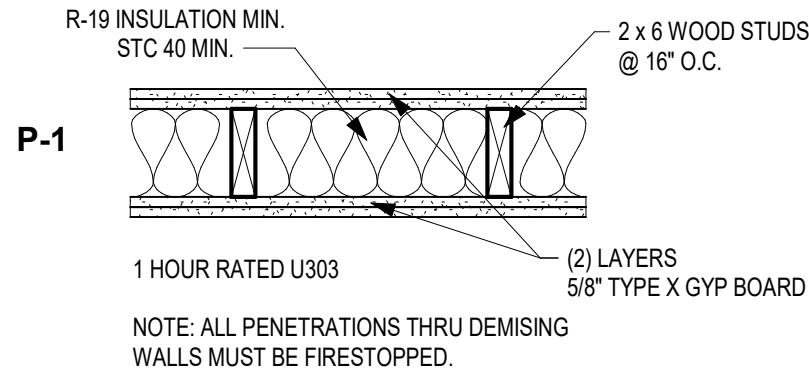

D5 EIFS TO HARDIBOARD TRANSITION
SCALE: 1 1/2" = 1'-0"

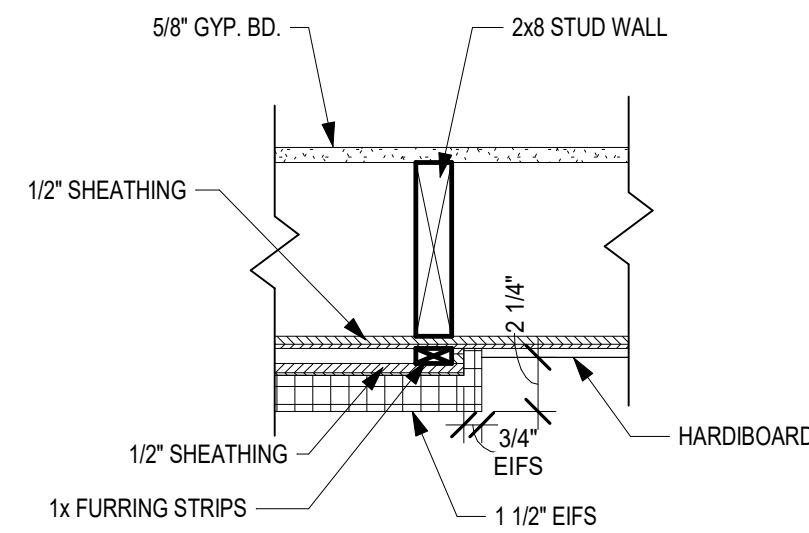

schwerdt design group
architecture | interiors | planning
2231 sw wanamaker rd suite 303
topoka, kansas 66614-4275
phone: 785.273.7240
500 north broadway suite 200
oklahoma city, ok 73102
phone: 405.231.3105

PROGRESS PRINT

NOT FOR
CONSTRUCTION

DATE: 00/00/00

MULTI-TENANT BUILDING - PARCEL #10
STREETS OF WEST PRYOR
LEE'S SUMMIT, JACKSON COUNTY, 64081, MISSOURI

SUBMISSION DATES
PROGRESS PRINT ONLY


SHEET TITLE
FLOOR PLAN

PROJECT NUMBER
171057.1


SHEET NUMBER
A-101

MATERIALS LEGEND
SCALE: 1" = 1'-0"


EIFS-1	EIFS / LIMESTONE FINISH / SW 9171 FELTED WOOD	BRK-1	BRICK / BELDEN MODULAR BLACK DIAMONED VELOUR A
EIFS-2	EIFS / LIMESTONE FINISH / SW 6152 SUPERIOR BRONZE	ST-1	ENGINEERED STONE VENEER / ELDORADO STONE / BANFF SPRINGS CLIFFSTONE
EIFS-3	EIFS / LIMESTONE FINISH / SW 6386 DOVER WHITE	AL-1	ALUMINUM STOREFRONT / MEDIUM BRONZE
EIFS-4	EIFS / LIMESTONE FINISH / SW 2837 AURORA BROWN	MTL-4	PRE-FINISHED METAL COPING / CLASSIC BRONZE
FC-1	FIBER CEMENT LAP SIDING / CEDARMILL 10.75" / SW 6152 SUPERIOR BRONZE	PNT-8	SW 2837 AURORA BROWN
FC-2	FIBER CEMENT PANEL / 4X8 SHEET SMOOTH / SW 2837 AURORA BROWN		
FC-3	FIBER CEMENT PANEL / BOARD SMOOTH / SW 6990 CAVIAR		
WD-3	TREX ROUGH SAWN CEDAR / NATURAL FINISH		
WS-1	ENGINEERED WOOD SIDING - TBD		

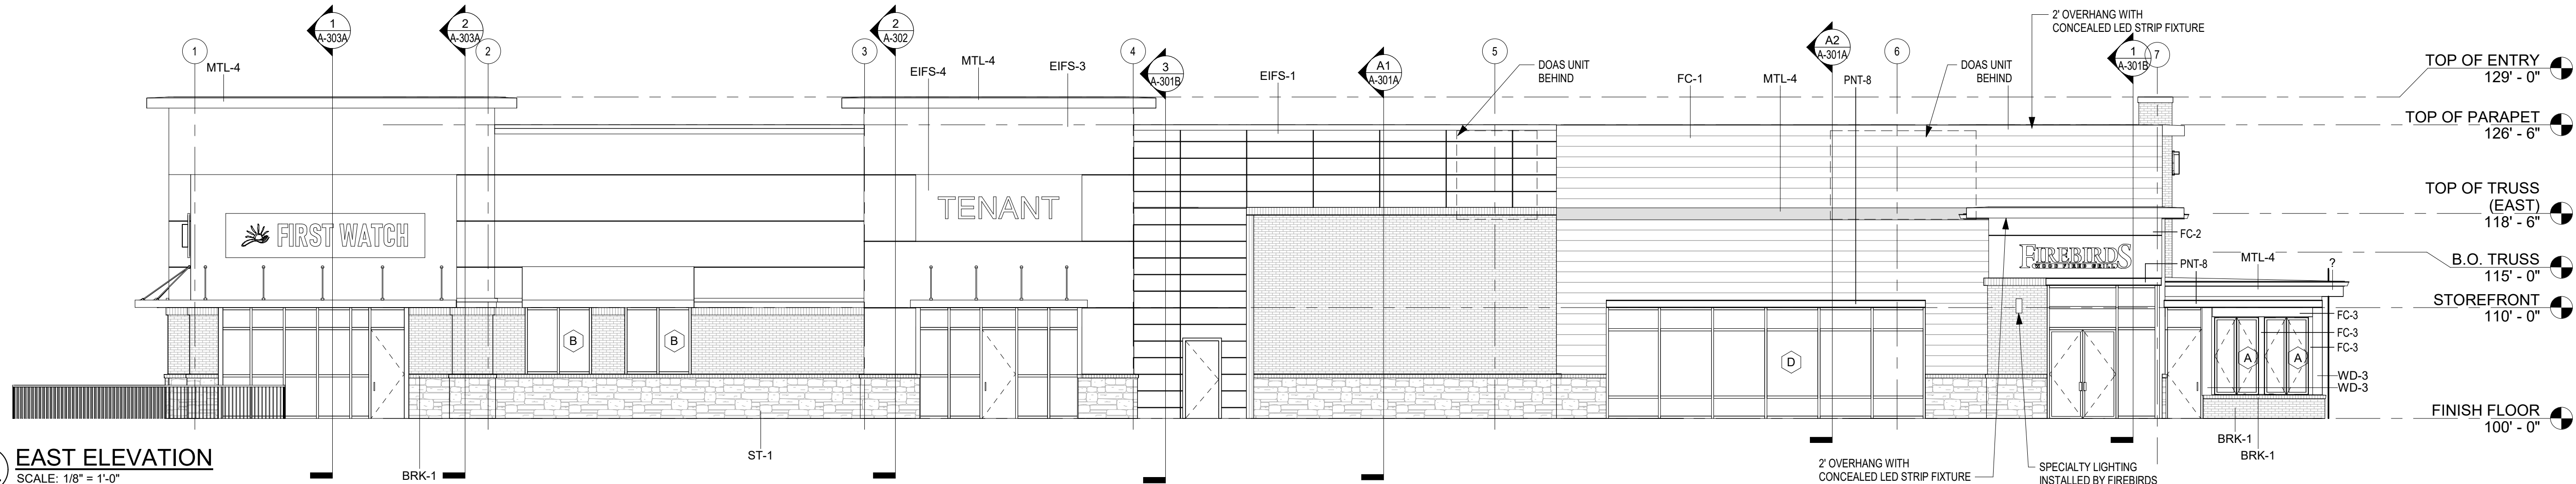


C1 EAST ELEVATION
SCALE: 1/8" = 1'-0"

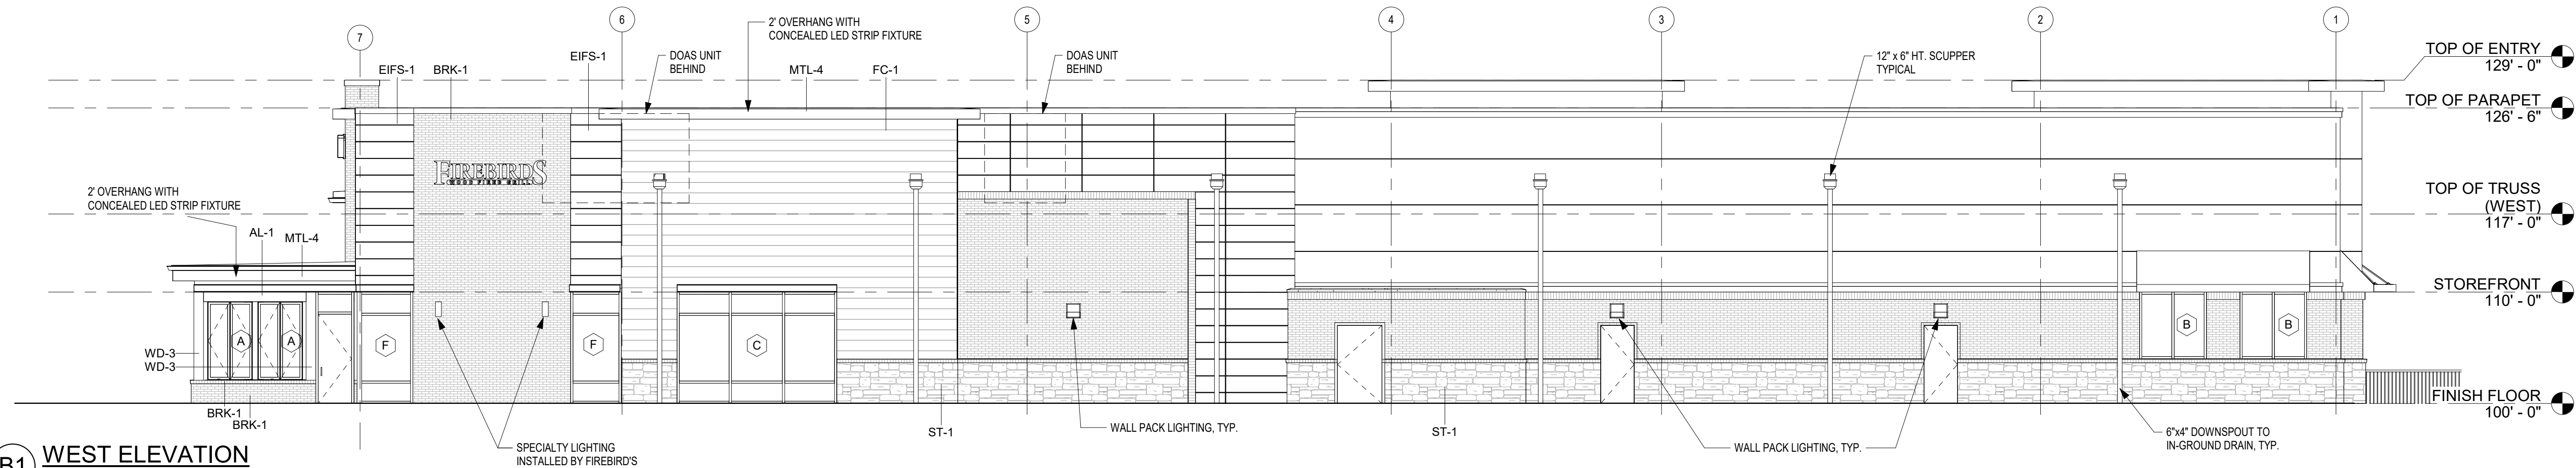


B1 WEST ELEVATION
SCALE: 1/8" = 1'-0"

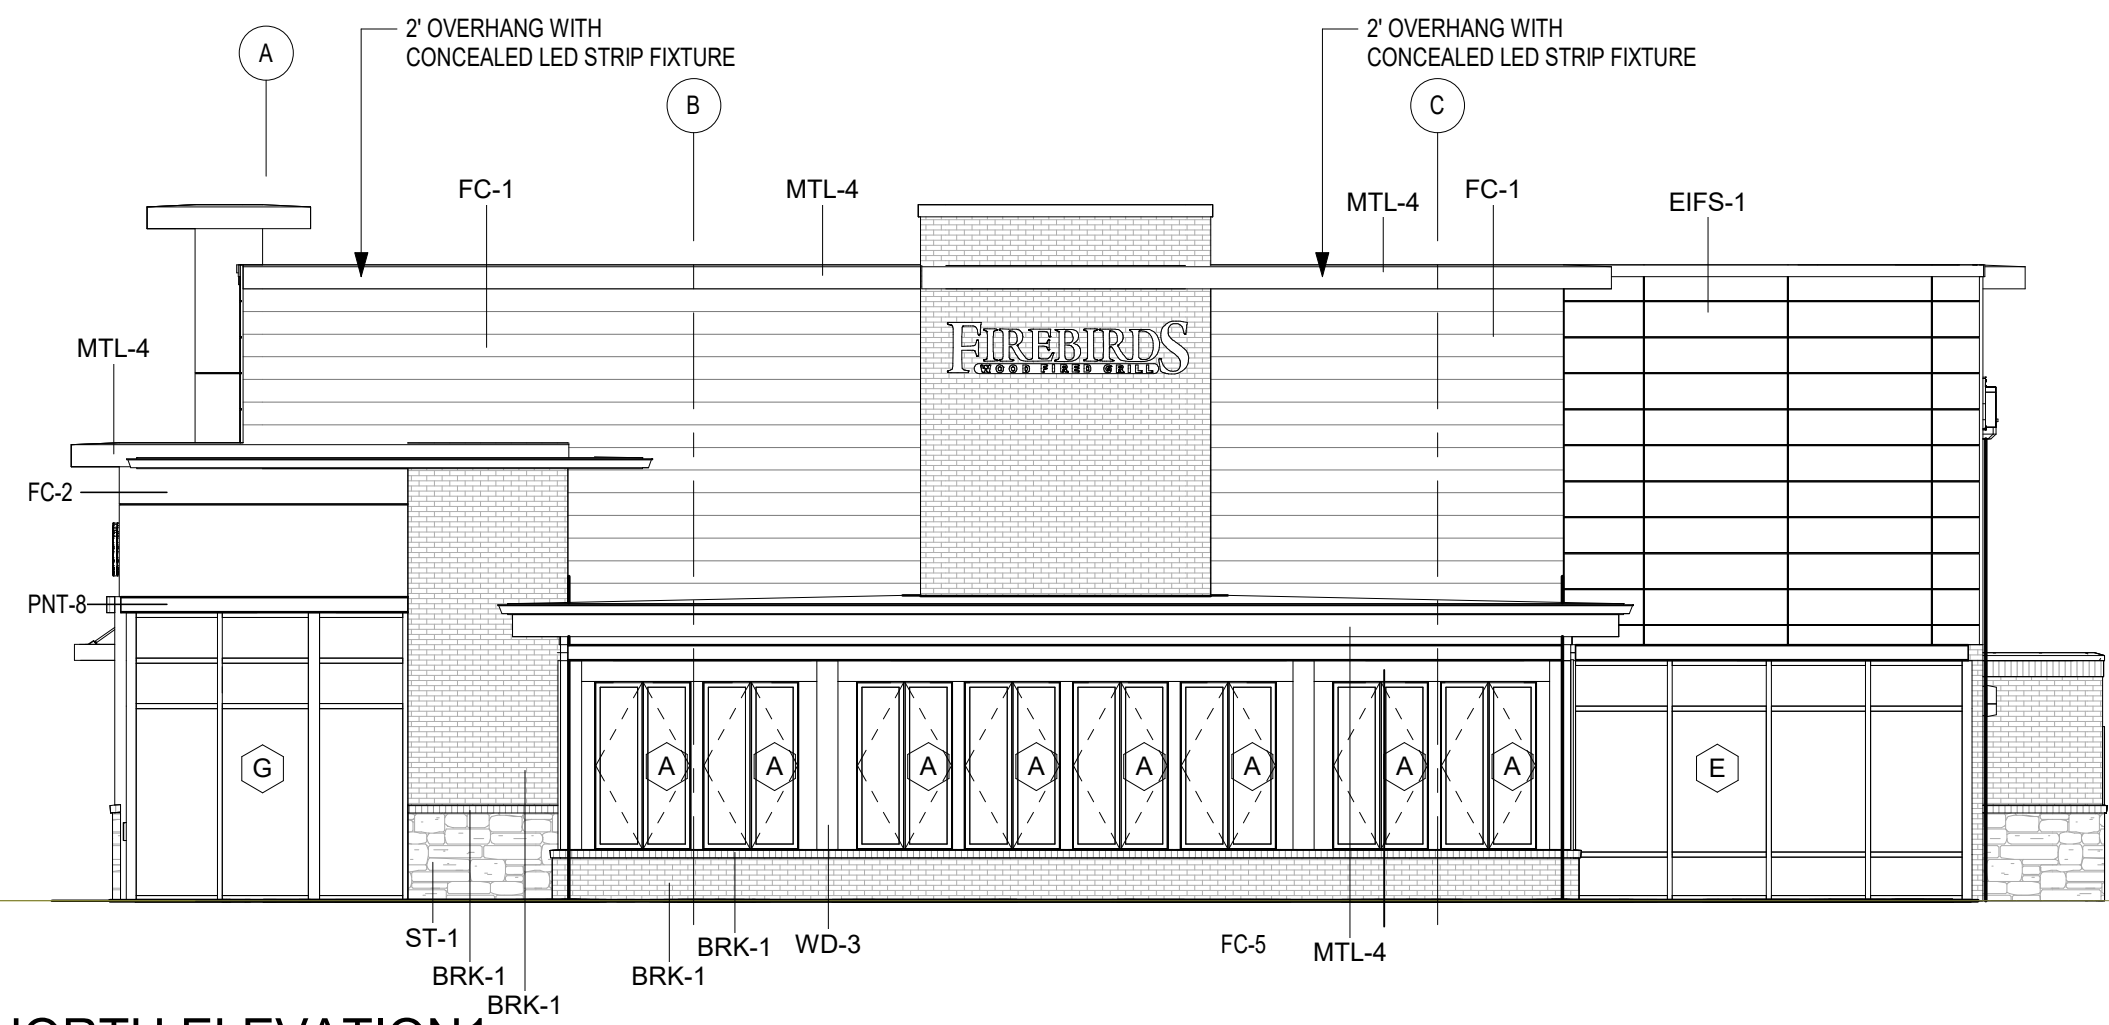

A1 NORTH ELEVATION1
SCALE: 1/8" = 1'-0"

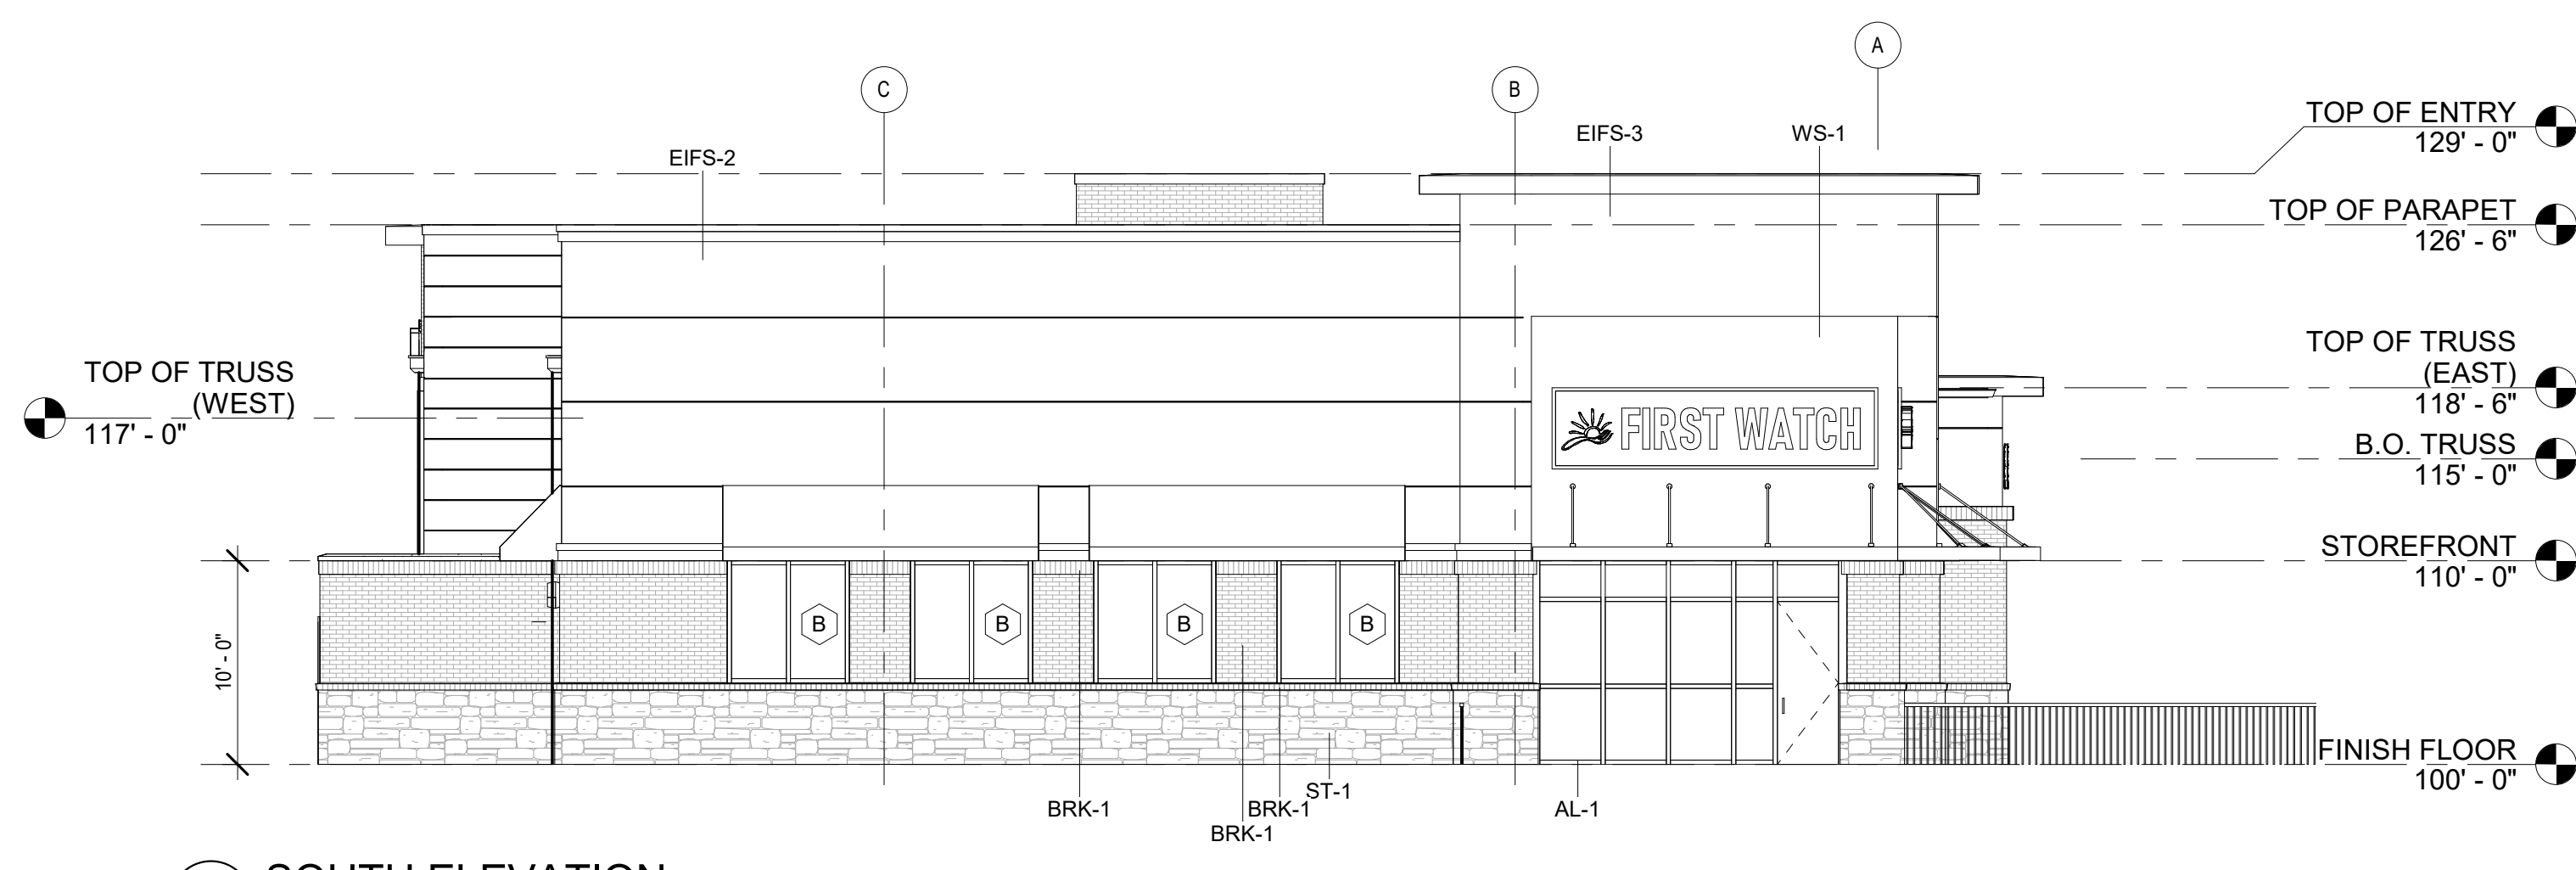

A3 SOUTH ELEVATION
SCALE: 1/8" = 1'-0"

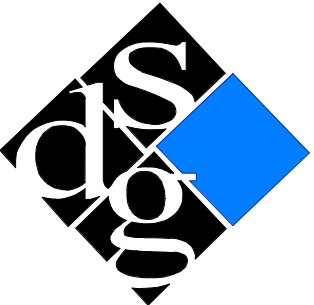

schwerdt design group

architecture | interiors | planning

2231 sw wanamaker rd suite 303
topoka, kansas 66614-4275

phone: 785.273.7540

500 north broadway suite 200
oklahoma city, ok 73102

phone: 405.231.3105

PROGRESS PRINT

**NOT FOR
CONSTRUCTION**

DATE: 00/00/00

MULTI-TENANT BUILDING - PARCEL #10
STREETS OF WEST PRYOR
LEE'S SUMMIT, JACKSON COUNTY, 64081, MISSOURI

SUBMISSION DATES
PROGRESS PRINT ONLY

SHEET TITLE
BUILDING ELEVATIONS

PROJECT NUMBER
171057.1

SHEET NUMBER
A-201