
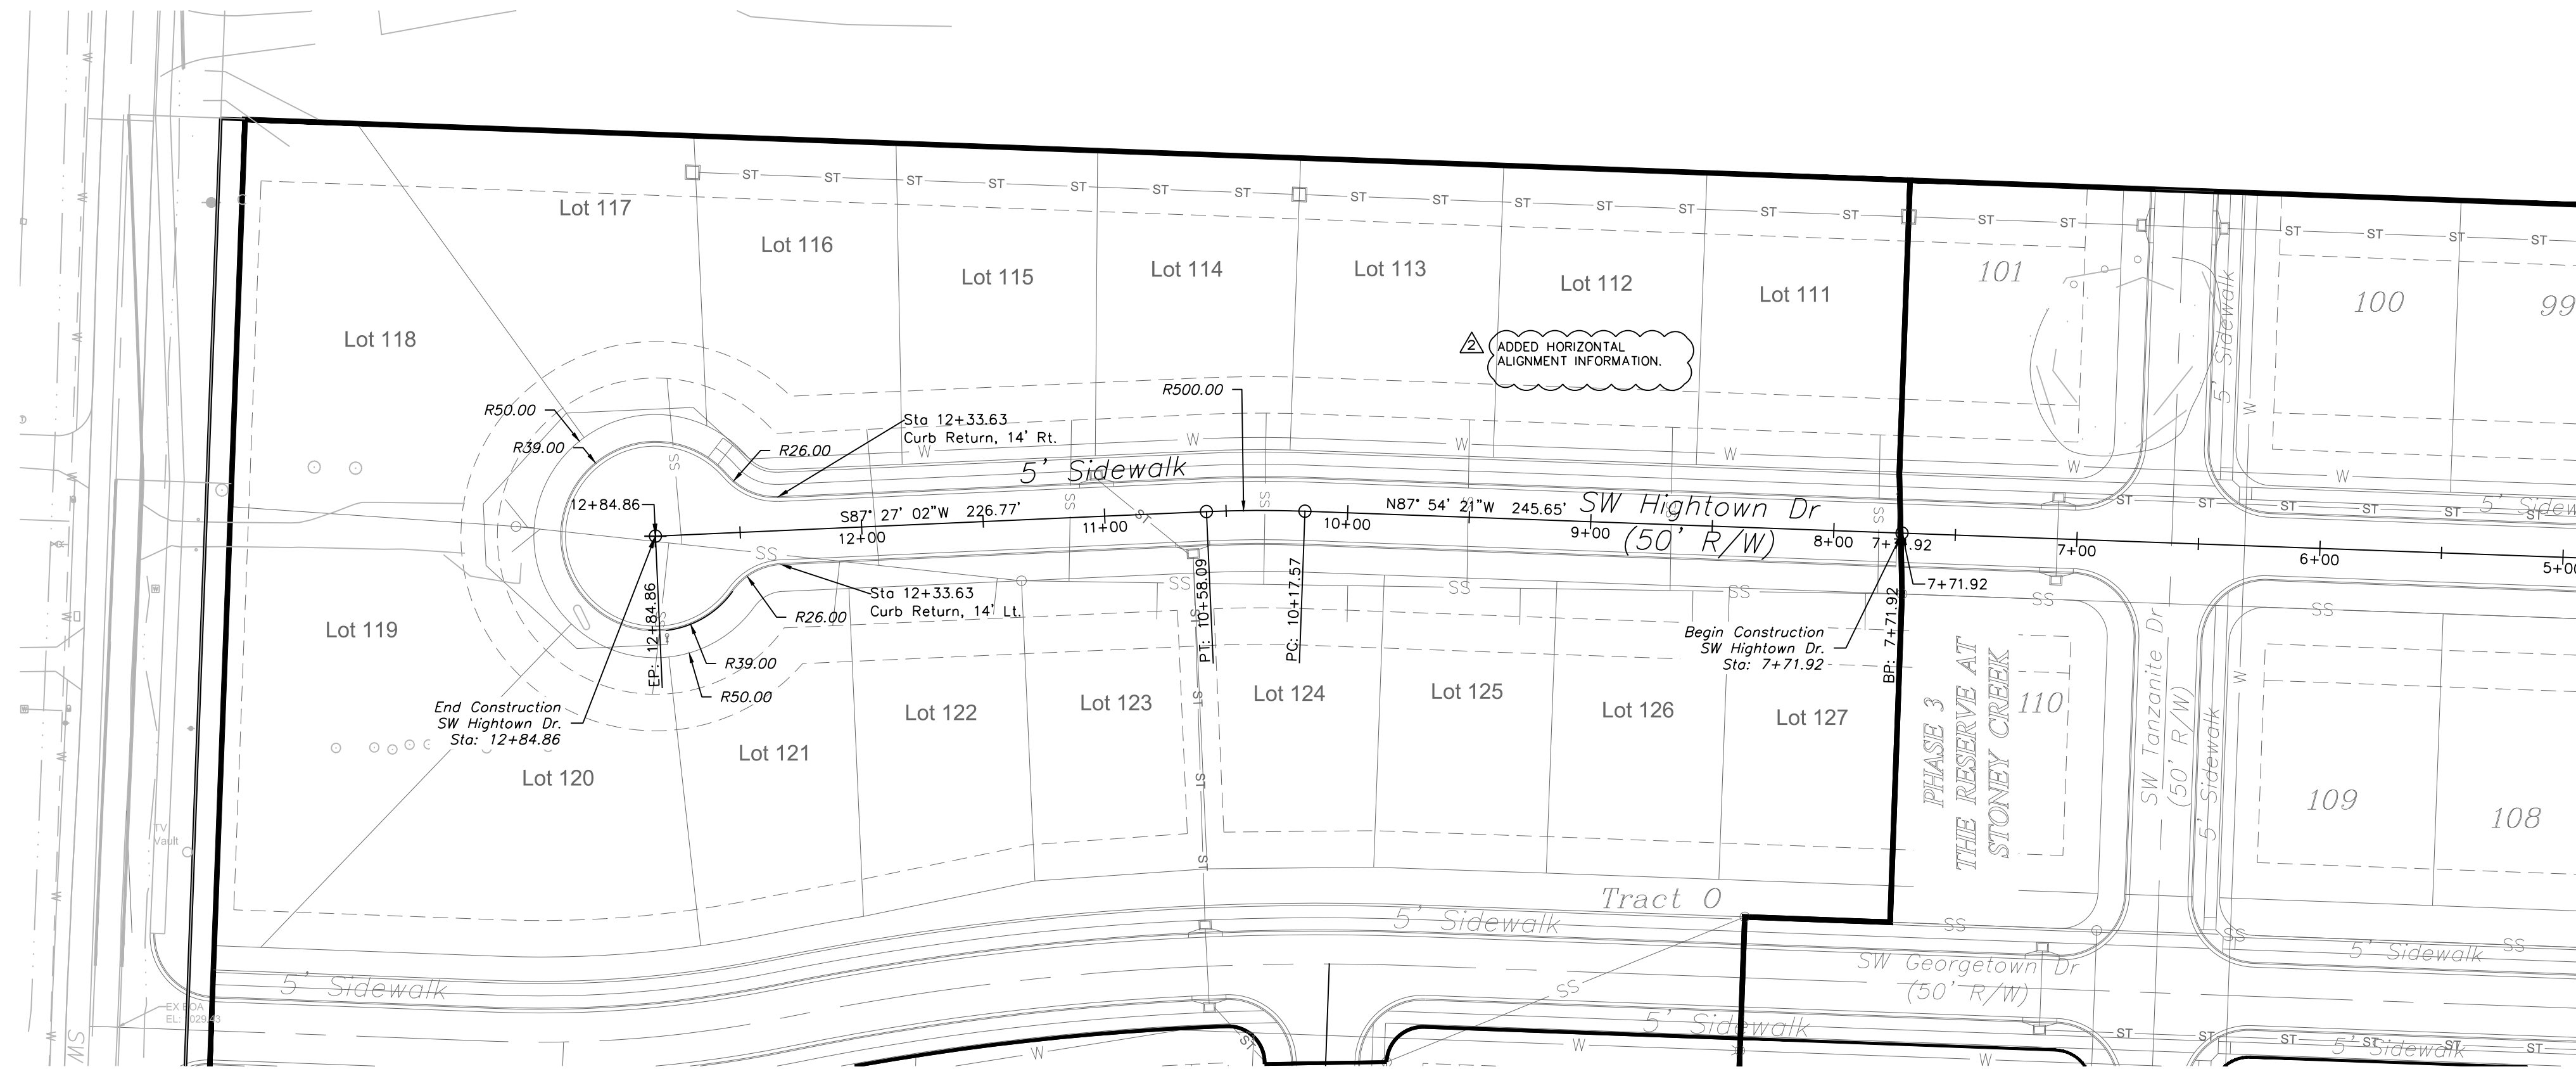
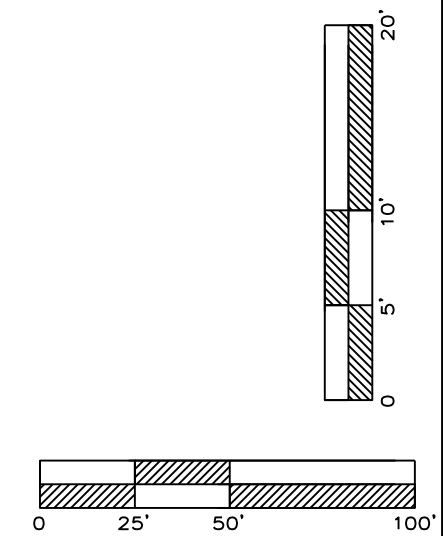


STREET PLAN & PROFILE
SCALE: 1" = 50'

PHASE 4 SW HIGHTOWN DR

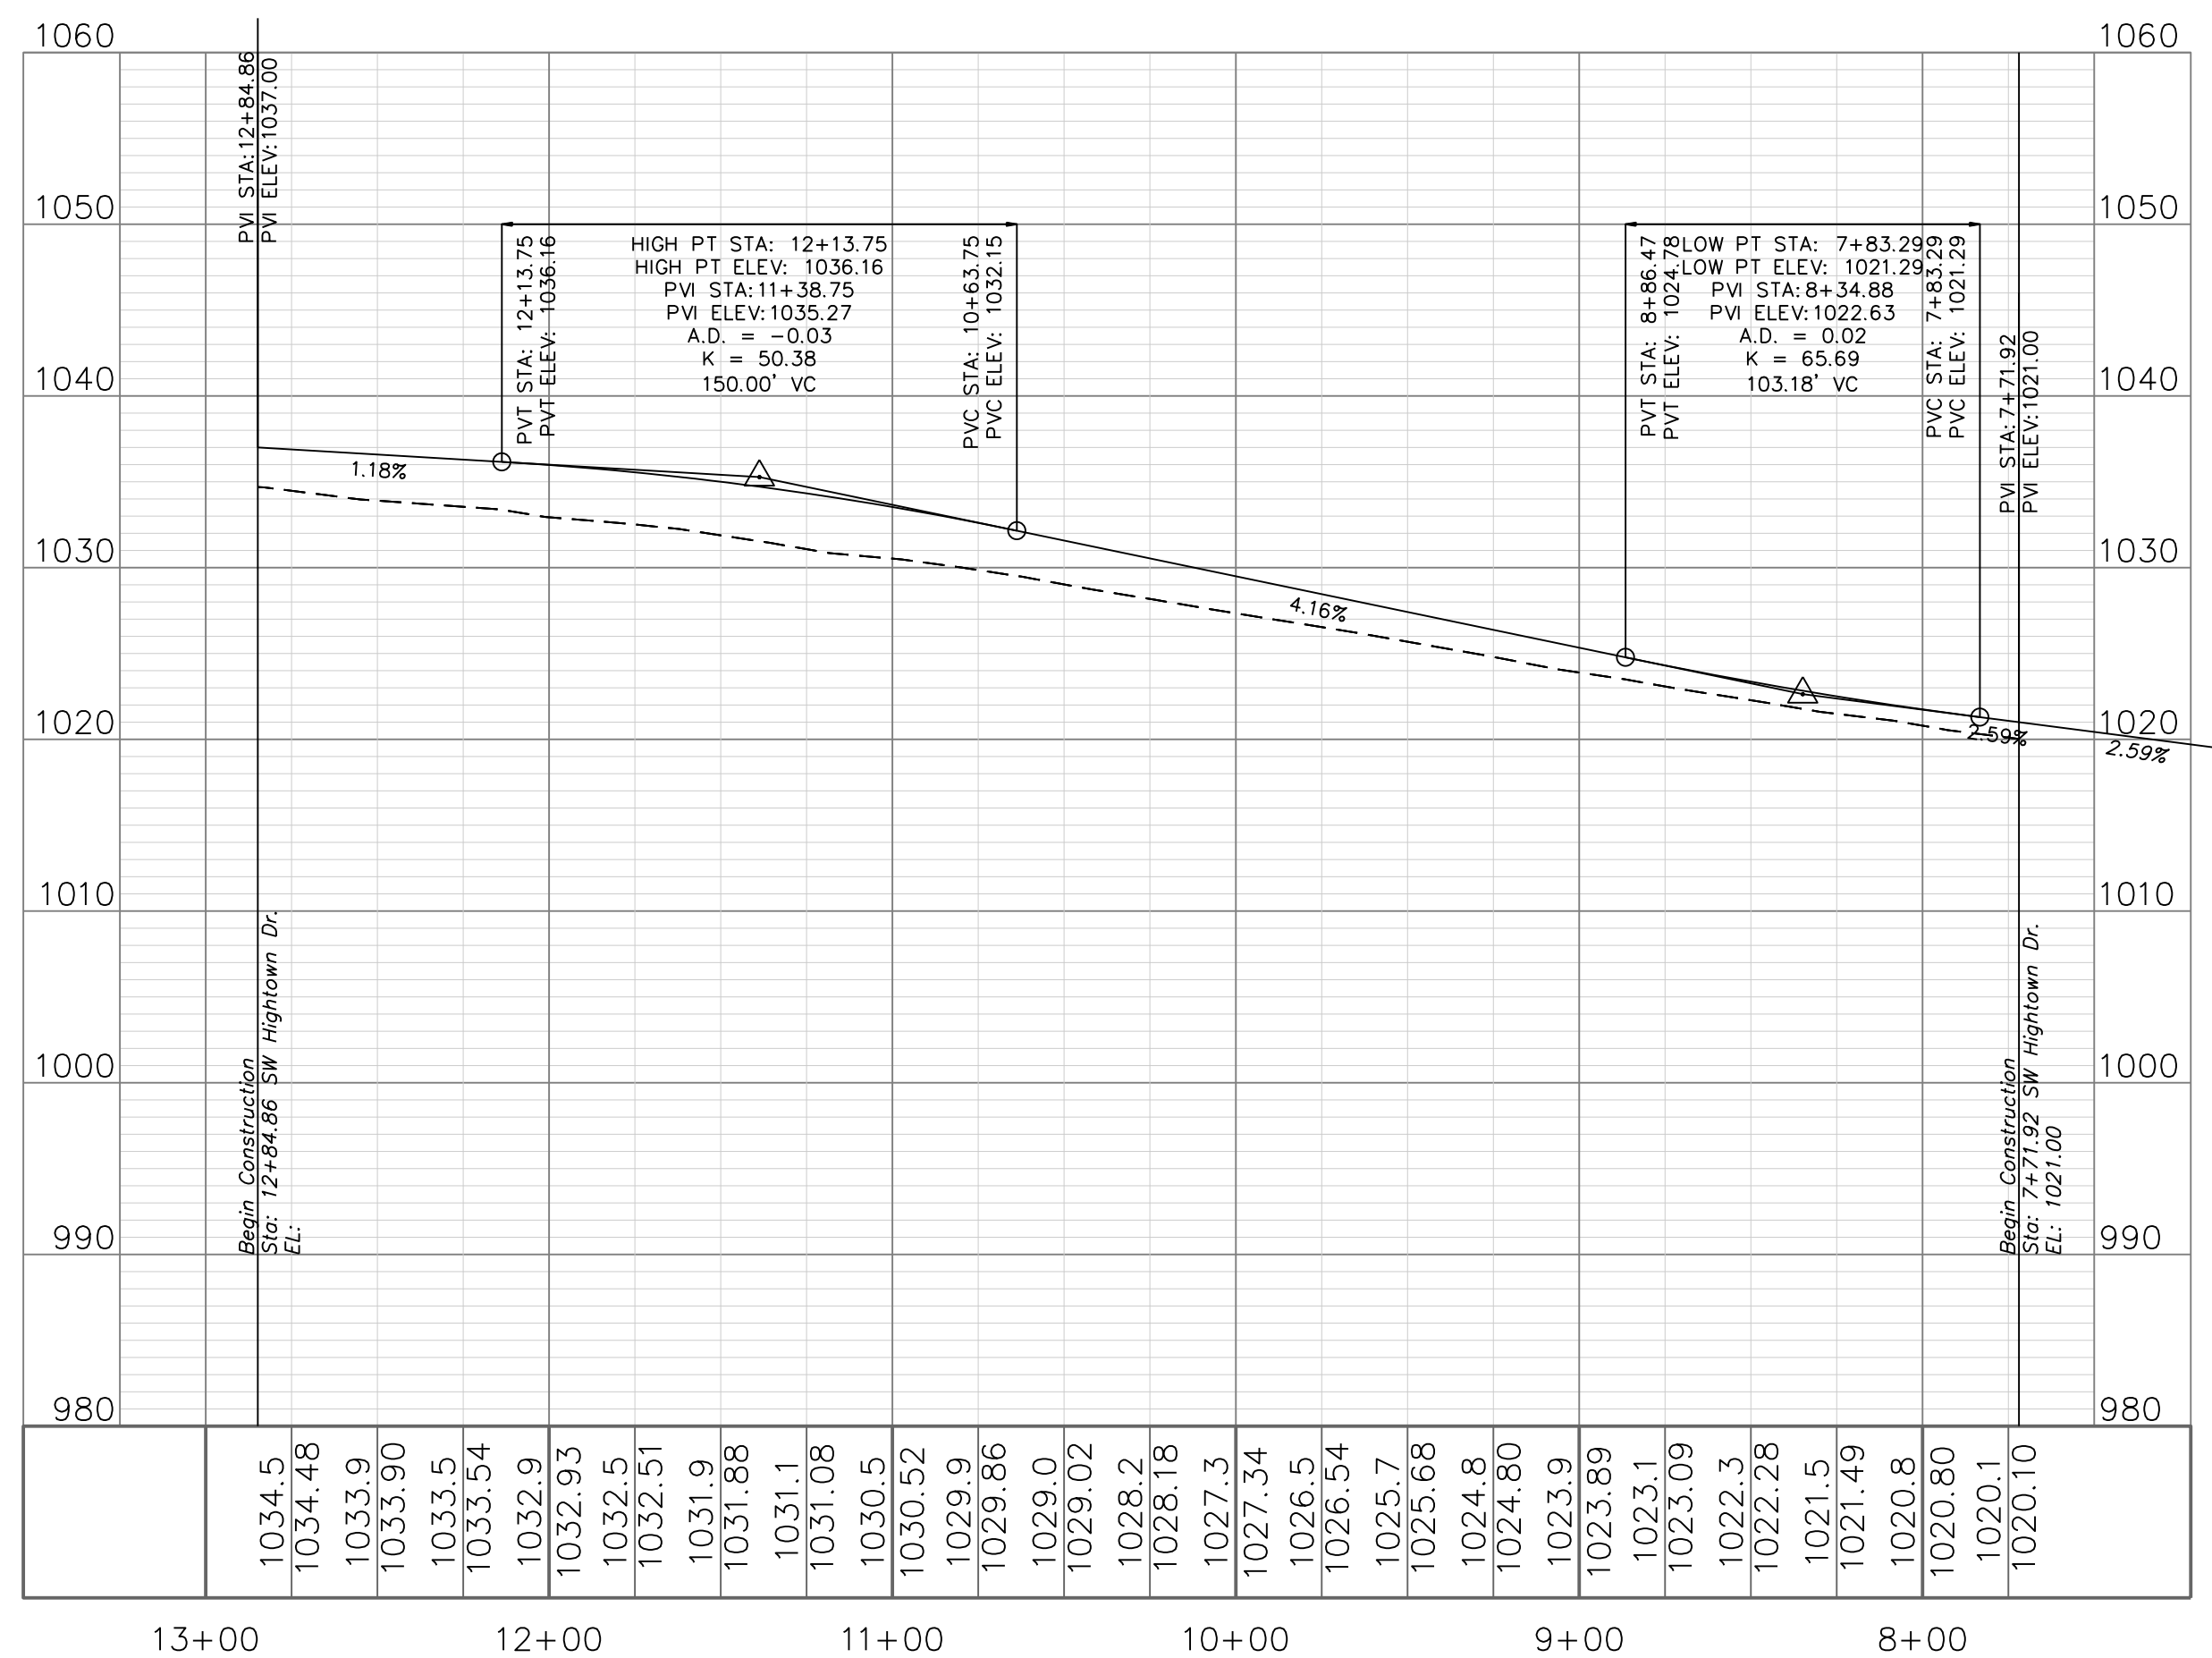

Professional Registration
Missouri
Engineering 2005002185-D
Surveying 2005002185-D
Kansas
Engineering E-1895
Surveying LS-218
Oklahoma
Engineering 6254
Nebraska
Engineering CA2821

The Reserve at Stoney Creek - 4th Plat
Lee's Summit, Jackson County, Missouri

Project: RESERVE
AT STONEY CREEK 4TH PLAT
August 2018

Street Plan and Profile
Construction Plans for:
The Reserve at Stoney Creek - 4th Plat
Lee's Summit, Jackson County, Missouri

Matthew J. Schlicht
MO PE 2006019708
KS PE 19071
OK PE 25526

REVISIONS
REV. 1-4-19
REV. 2-11-19
REV. 5-10-19
REV. 5-28-19