




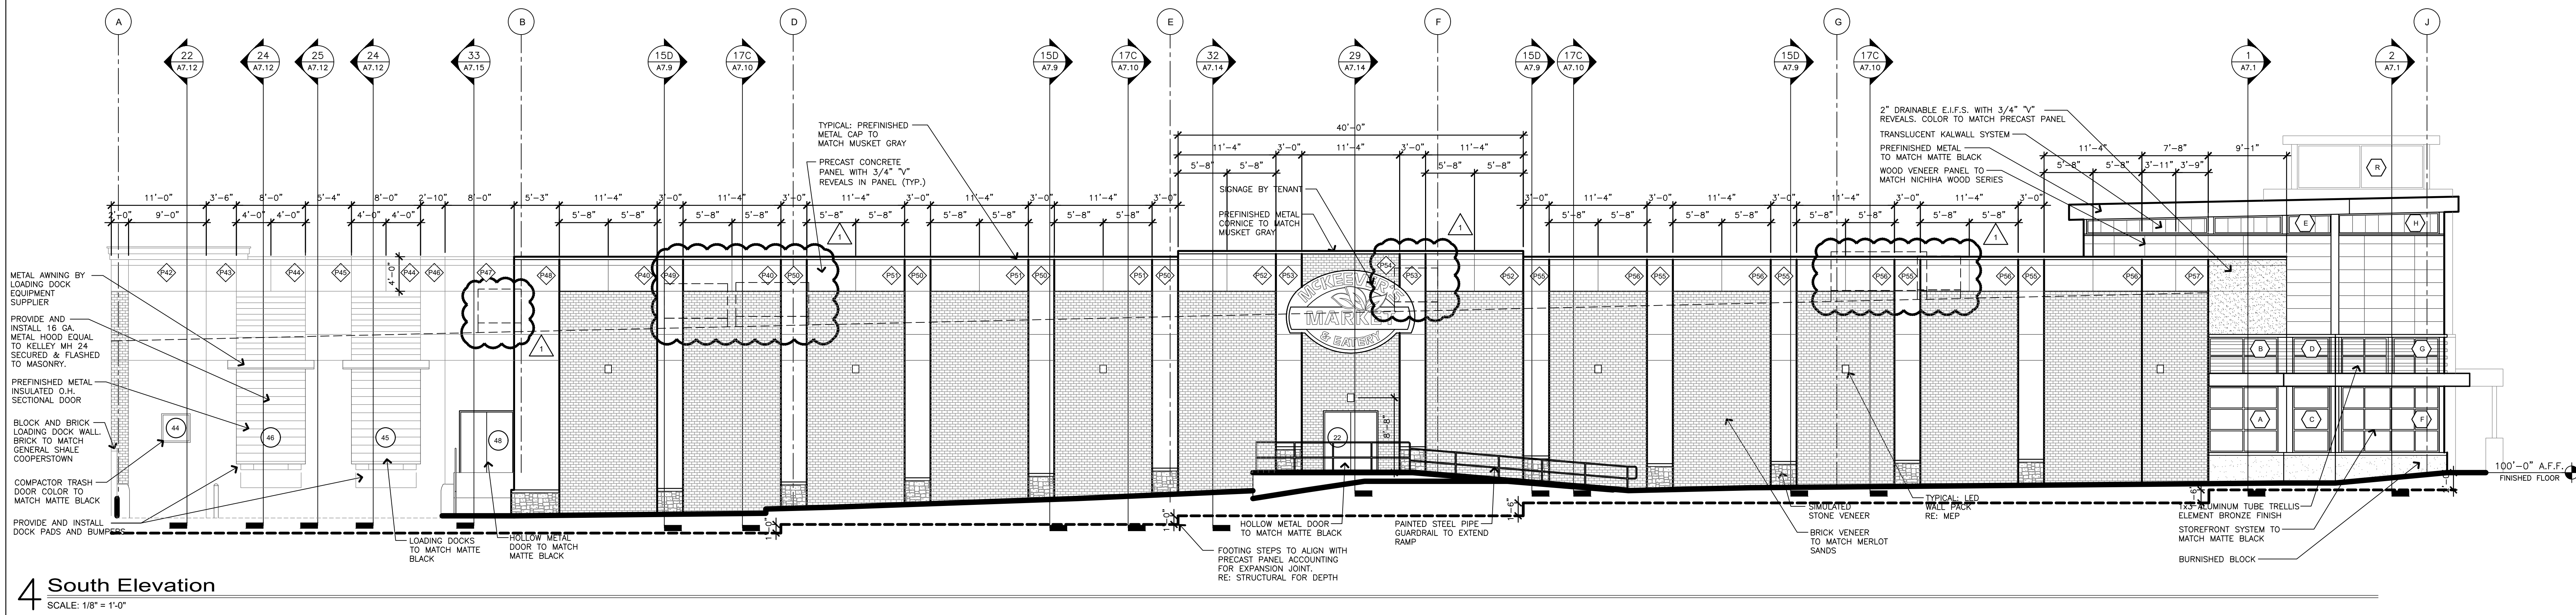


4 South Elevation
SCALE: 1/8" = 1'-0"

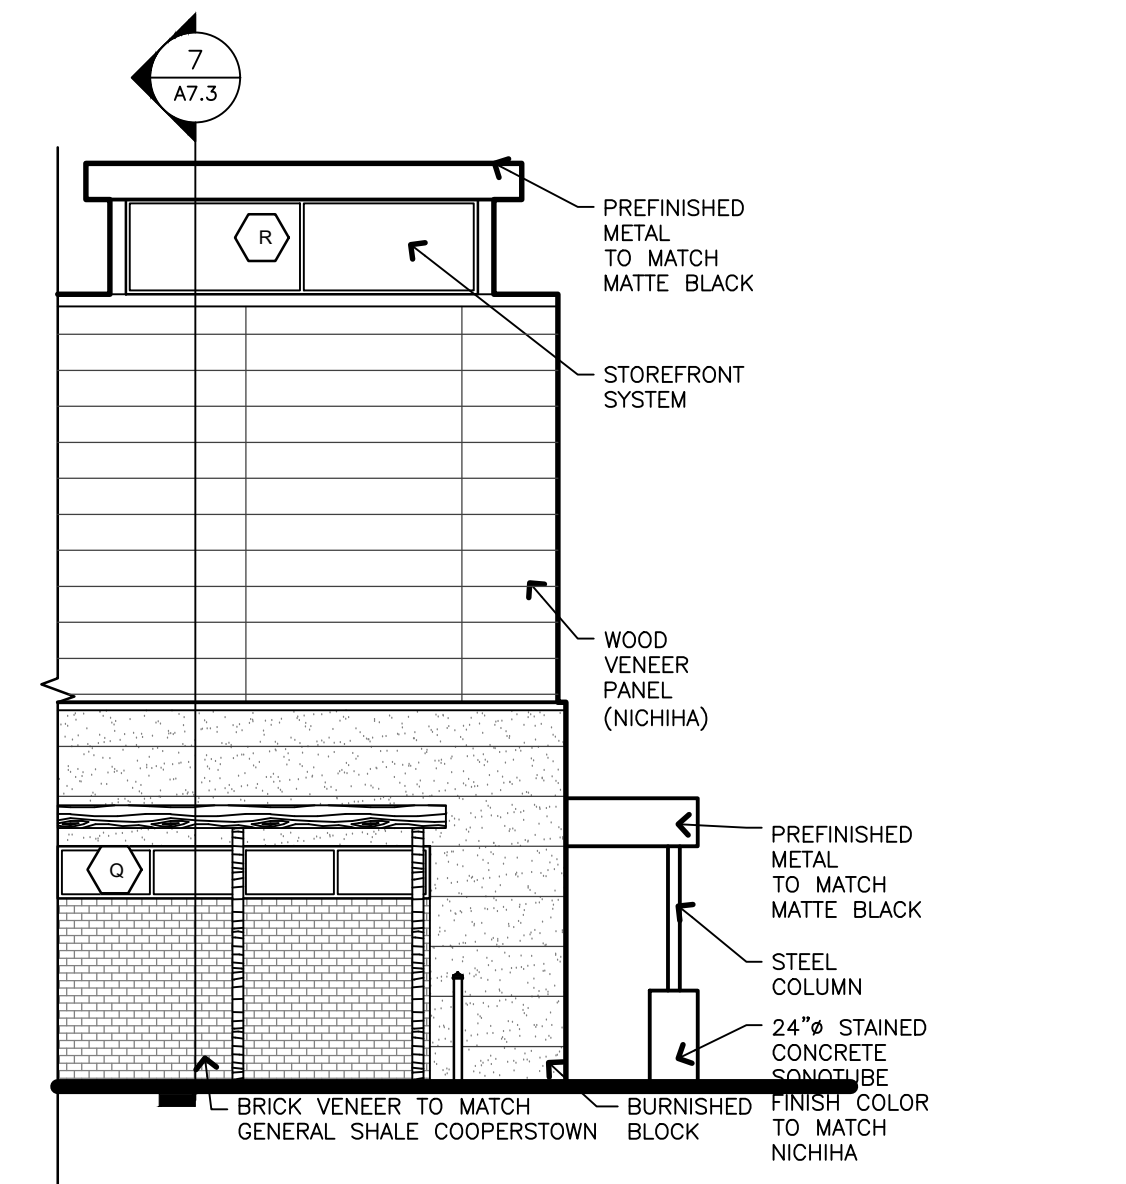


6 South Elevation @ Entry Tower
SCALE: 1/8" = 1'-0"

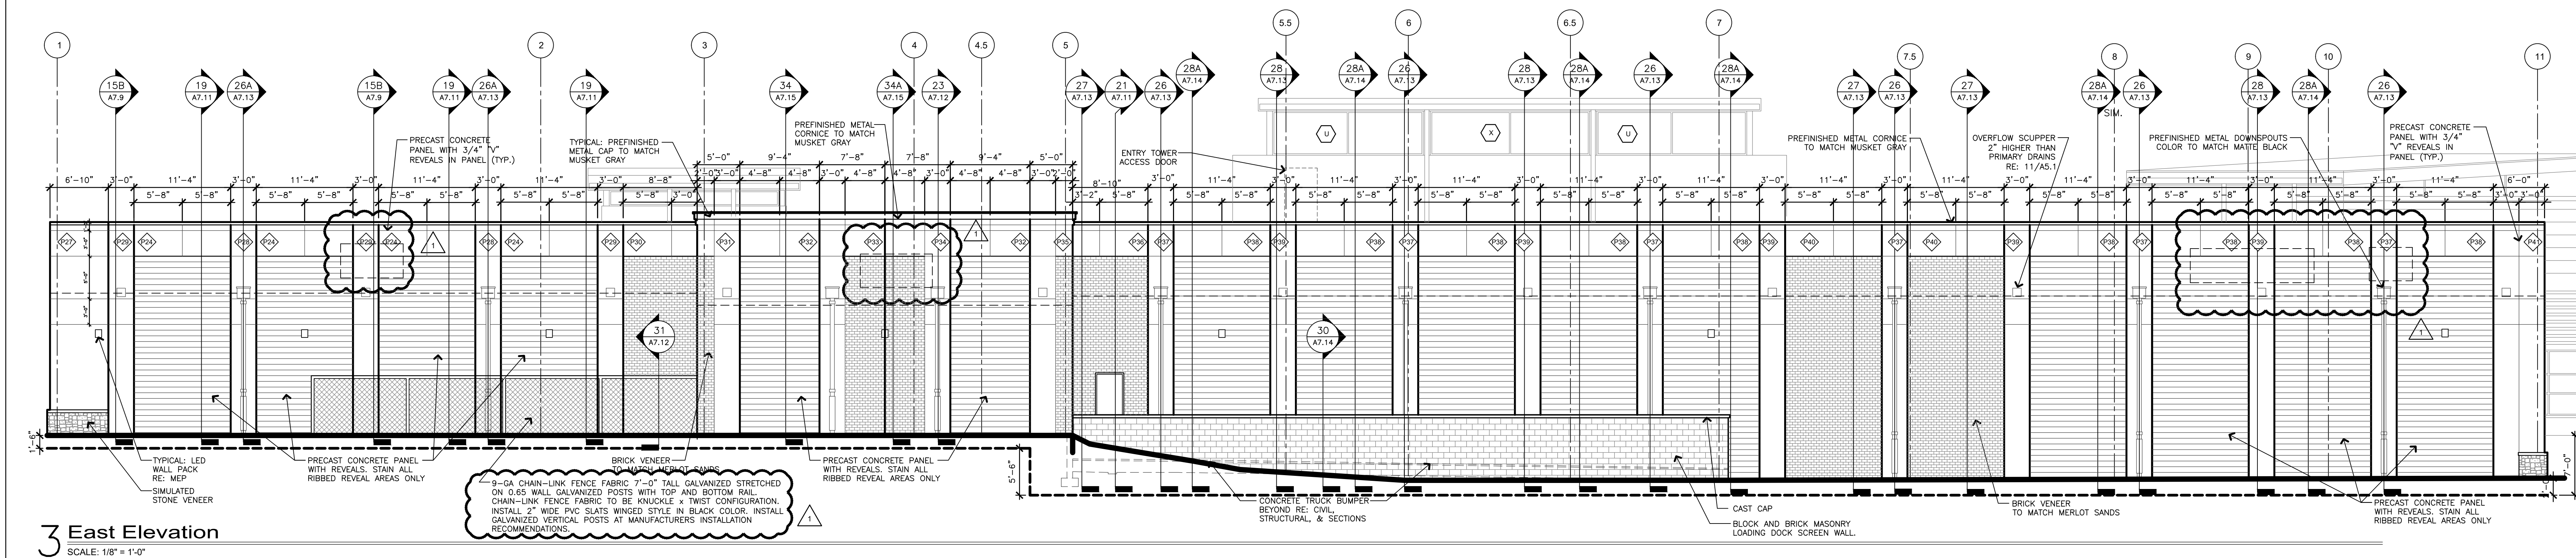


3 East Elevation
SCALE: 1/8" = 1'-0"

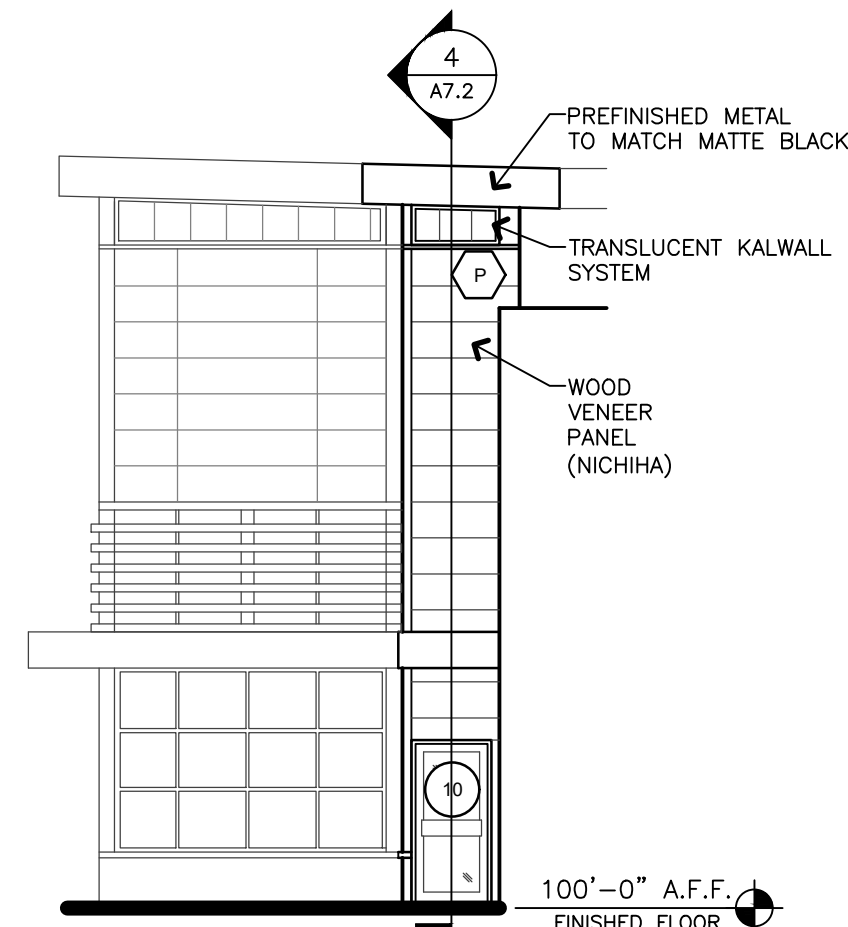


7 Elevation @ Seating Area
SCALE: 1/8" = 1'-0"

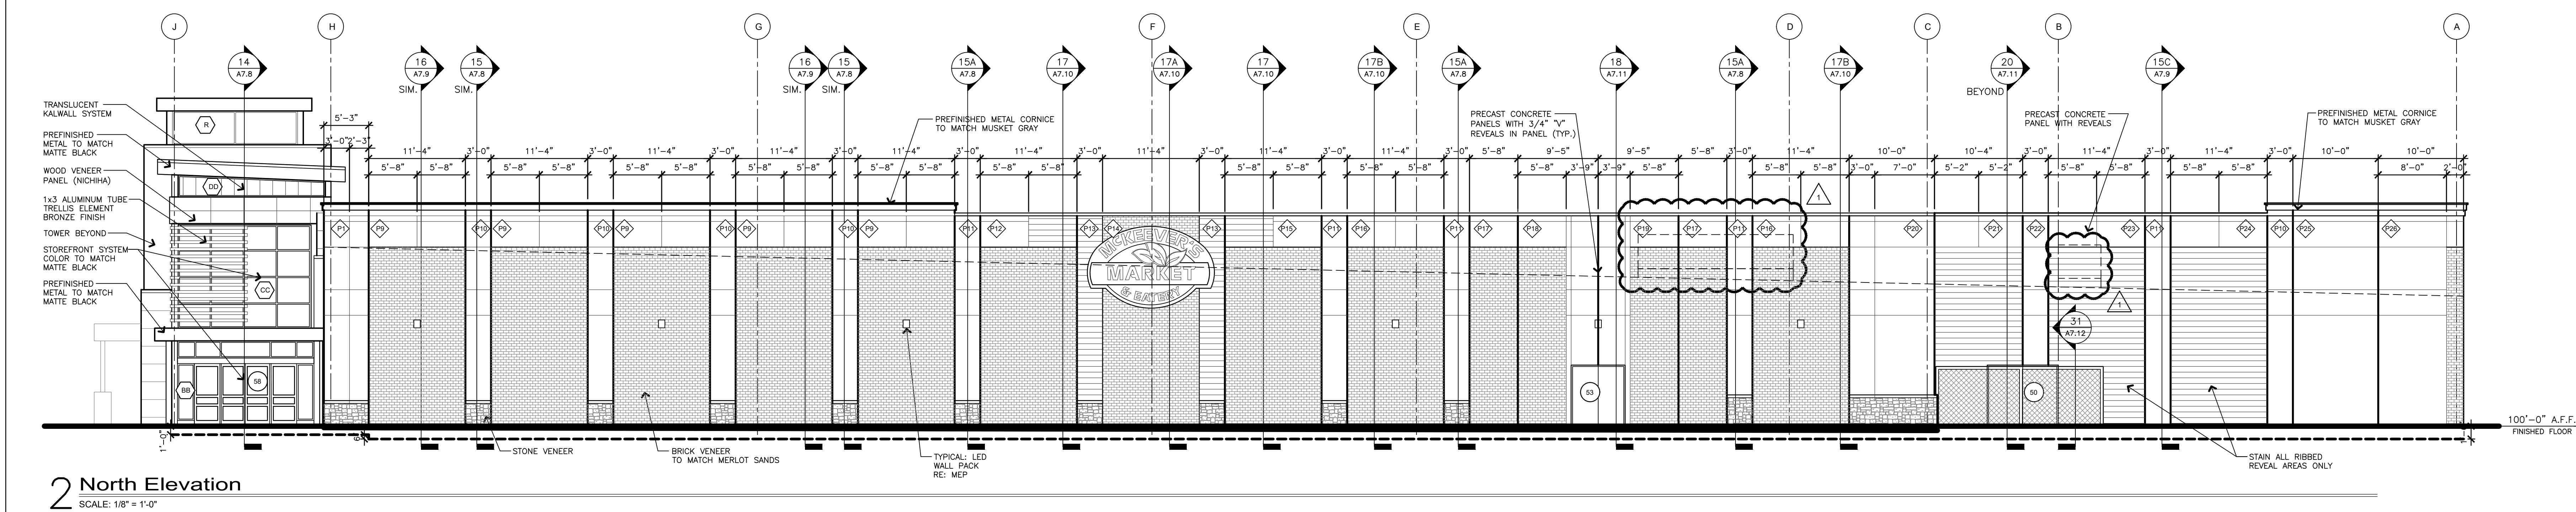

2 North Elevation
SCALE: 1/8" = 1'-0"

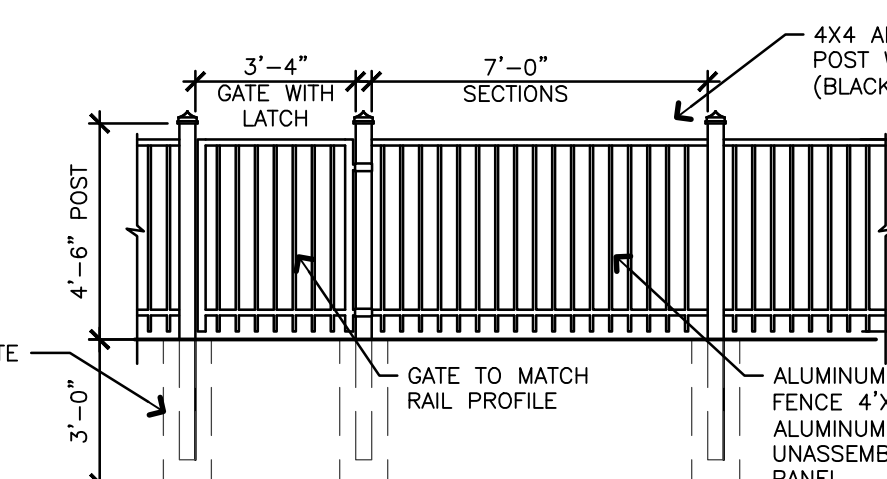

5 Outdoor Seating Railing Detail
SCALE: 1/4" = 1'-0"

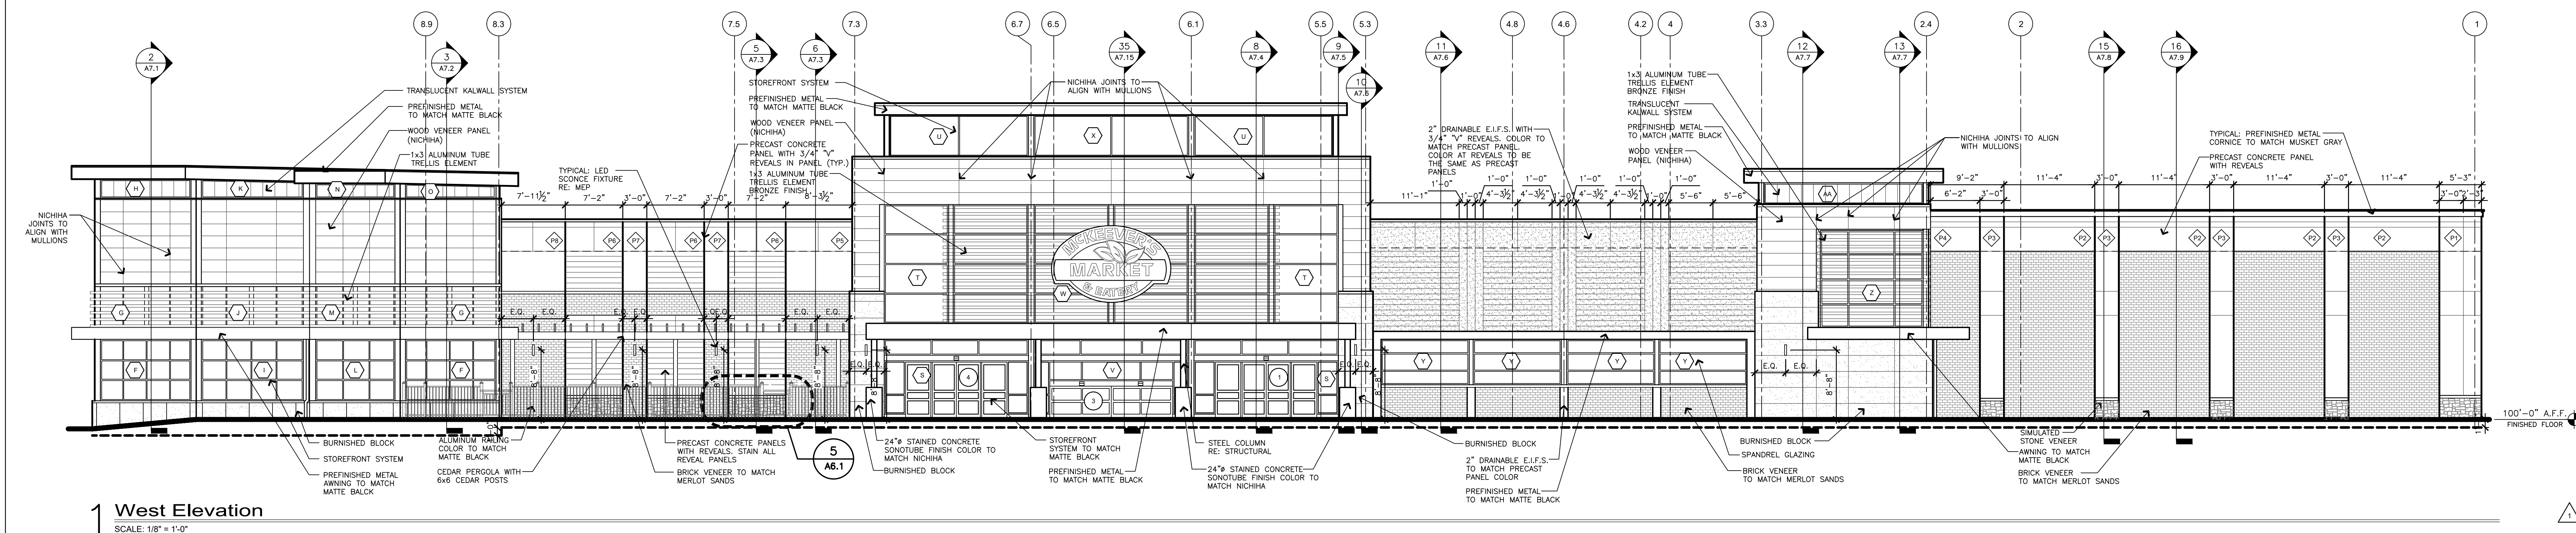

1 West Elevation
SCALE: 1/8" = 1'-0"

MATERIALS PALETTE	
BRICK VENEER:	ENDICOTT, MERLOT SANDS (NO BLACK)
MASONRY BLOCK:	BORAL BEST BLOCK, BURNISHED, 24X16, COLOSSAL STONE (307)
STONE VENEER:	EL DORADO, MADRONA CUT COARSE STONE
NICHHA PANEL:	ROUGHSAW TOBACCO WOOD SERIES
PRECAST CONCRETE "REVEAL" STAIN:	COLOR: SW7018 DOVETAIL (TYPICAL AT REVEALS ONLY)
PREFINISHED METAL FLASHINGS, FASCIA AND GUTTER:	(PAC-CLAD MATTE BLACK)
PREFINISHED METAL COPING:	(PAC-CLAD MUSKET GRAY)
CAST CAP:	MIDWEST CAST STONE COLOR: 18AC

EXTERIOR ELEVATION NOTES	
1.	GENERAL CONTRACTOR TO COORDINATE AND SCHEDULE SIGNAGE INSTALLATION WITH SIGNAGE CONTRACTOR PROVIDING A MIN. SCHEDULING NOTICE OF 4 WEEKS AND 1 WEEK PRIOR TO SCHEDULED DATE OF INSTALLATION. STARRBLOKS CONSTRUCTION MANAGER TO PROVIDE C.C. WITH SIGNAGE CONTRACTOR CONTRACT INFORMATION. WALL SIGNAGE REQUIRES A SEPARATE PERMIT FOR EACH SIGN.
2.	GENERAL CONTRACTOR SHALL COORDINATE WITH ELECTRICAL CONTRACTOR TO FURNISH AND INSTALL ELECTRICAL CIRCUITS INCLUDING ALL CONDUIT, WIRE, CONNECTIONS, AND BREAKER AT PANEL BOARD NECESSARY TO SERVE SIGNAGE.
3.	SIGNAGE CONTRACTOR TO INSTALL SIGNAGE IN COMPLIANCE WITH LOCAL CODES AND OBTAIN PERMIT AND LANDLORD APPROVAL.
4.	PROVIDE 3" HIGH BLACK ACRYLIC STORE ADDRESS ON GLAZING AT MAIN ENTRANCE.
5.	ROOFTOP UNITS NEAR THE EDGES OF THE BUILDING, AS WELL AS THE LINE OF THE ROOFTOP, ARE REPRESENTED BY DASHED LINES.

NOTE:
ALL SUBCONTRACTORS SHALL BE
RESPONSIBLE FOR REVIEWING ALL
DETAILS AND MATERIALS IN THE SET PRIOR TO
PLACING BID.

Permit Set

A New Store for:
McKever's Market & Eatery #950
840 NW Pryor Drive
Liberty, Missouri 64068
© J. Price Architects, Inc. 2019 All Rights Reserved



105 W. Kansas, Suite C
Liberty, Missouri 64068
(816) 792-5991

REVISIONS:
1. 09132019 CITY COMMENTS

EXTERIOR ELEVATIONS
DATE: 04-20-2019
PROJECT: 2019-0001
SHEET NUMBER:
A6.1