


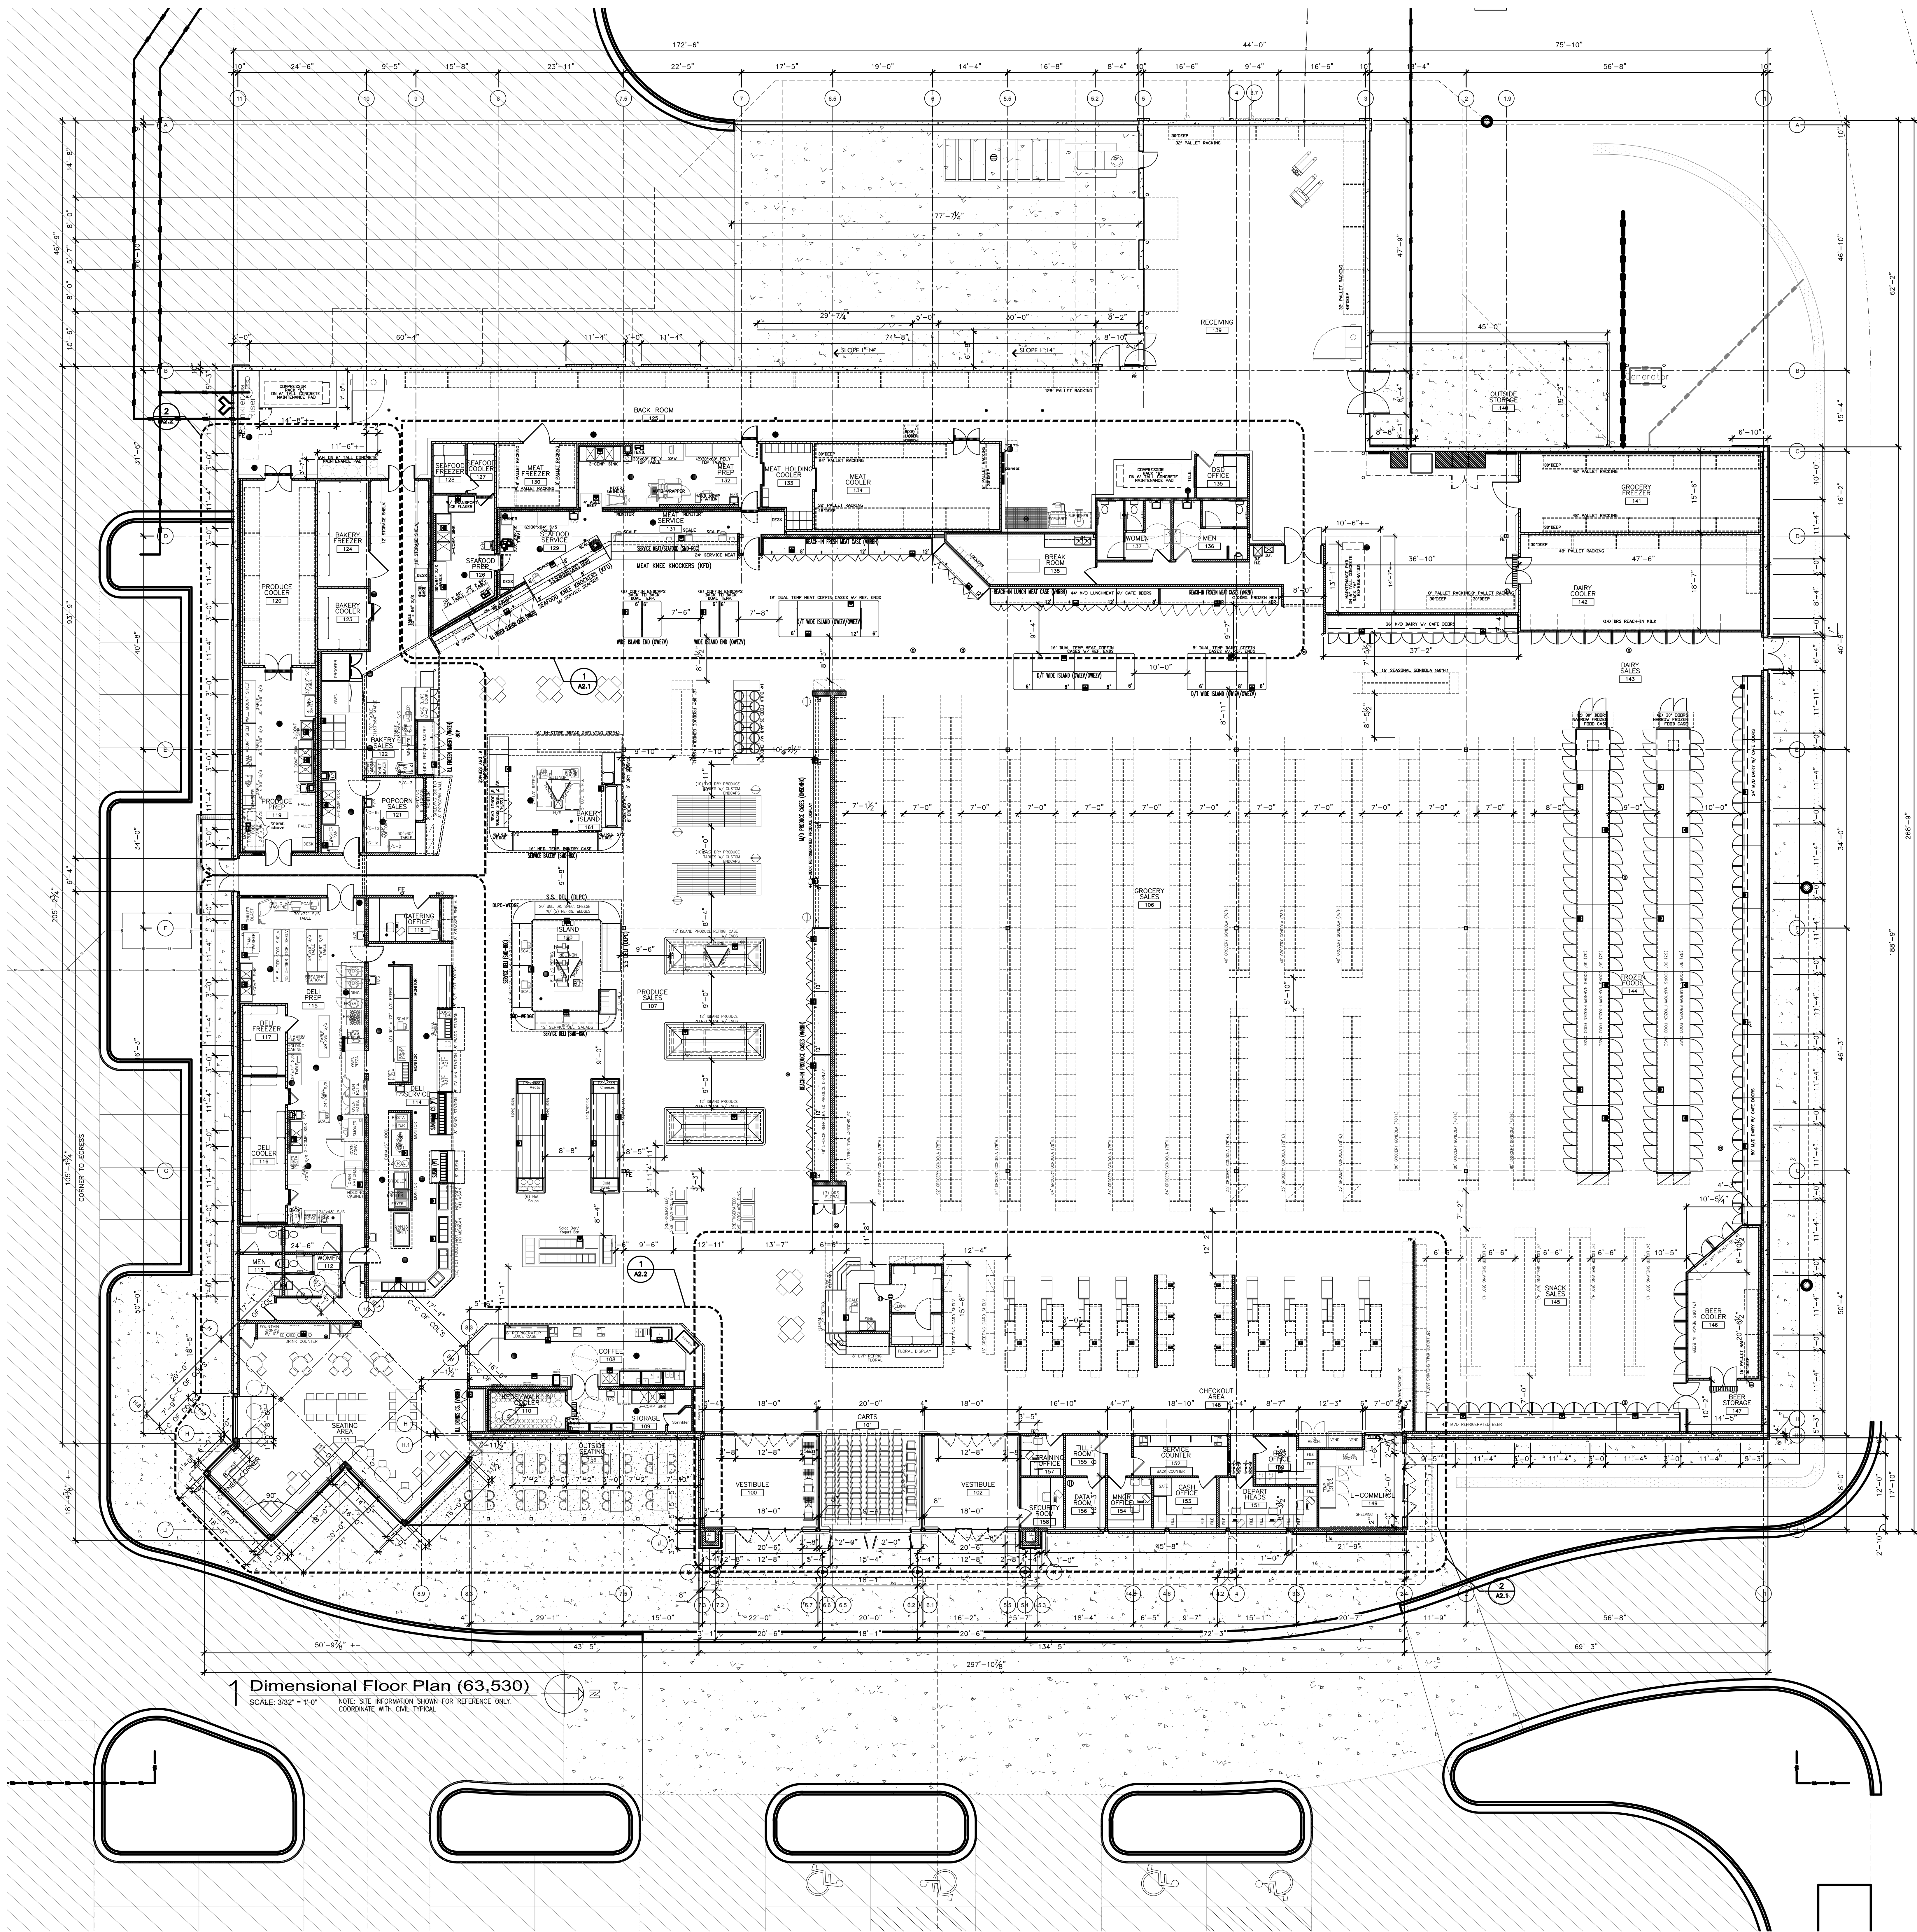

DIMENSION GENERAL NOTES

1. REFER TO ENLARGED FLOOR PLANS FOR MORE DETAILED DIMENSIONS IN OUTLINED SPECIFIED AREAS.
2. ALL DIMENSIONS ARE TO FACE OF PRECAST, EDGE OF COOLERS, FACE OF STUD, AND CENTERLINE OF STRUCTURAL GRIDS UNLESS NOTED OTHERWISE.
3. STRUCTURAL LAYOUT SHALL BE DIMENSIONED ON STRUCTURAL PLANS. NOTIFY ARCHITECT OF DIMENSIONAL DISCREPANCIES BETWEEN SETS AS THEY ARE DISCOVERED.
4. REFER TO SHEET A3.1 FOR LOCATIONS OF FREEZER SLABS AND SPECIFIC SLAB CONDITIONS AS WELL AS PANEL DIMENSIONS AND SIDEWALK CONDITIONS.
5. DO NOT SCALE DRAWINGS TO DETERMINE DIMENSIONS. NOTIFY ARCHITECT FOR NEEDED DIMENSIONS NOT SHOWN ON PLANS.

SYMBOL LEGEND

1 WALL PARTITIONS RE: A3.1

NOTE:
ALL SUBCONTRACTORS SHALL BE
RESPONSIBLE FOR REVIEWING ALL
DIMENSIONS IN THE SET PRIOR TO
PLACING BID.

A New Store for:
McKeever's Market & Eatery #950

840 NW Pryor Drive
Liberty, Missouri 64068
(816) 792-5991
© J. Price Architects, Inc. 2019 All Rights Reserved

J. PRICE ARCHITECTS, INC.
1999-2019

105 W. Kansas, Suite C
Liberty, Missouri 64068
(816) 792-5991

REVISIONS:

NO.	DATE	DESCRIPTION
1	01/15/2020	ISSUED FOR PERMIT

DIMENSION FLOOR PLAN
PROJECT: DATE: 01/15/2020
SHEET NUMBER: A1.2