

MATERIALS LEGEND


SCALE: 1" = 1'-0"

EIFS-1	EIFS / LIMESTONE FINISH / SW 9171 FELTED WOOD	BRK-1	BRICK / BELDEN MODULAR BLACK DIAMONED VELOUR A
EIFS-2	EIFS / LIMESTONE FINISH / SW 6152 SUPERIOR BRONZE	ST-1	ENGINEERED STONE VENEER / ELDORADO STONE / BANFF SPRINGS CLIFFSTONE
EIFS-3	EIFS / LIMESTONE FINISH / SW 6385 DOVER WHITE	AL-1	ALUMINUM STOREFRONT / MEDIUM BRONZE
EIFS-4	EIFS / LIMESTONE FINISH / SW 2837 AURORA BROWN	MTL-4	PRE-FINISHED METAL COPING / CLASSIC BRONZE
FC-1	FIBER CEMENT LAP SIDING / CEDARMILL 10.75" / SW 6152 SUPERIOR BRONZE	PNT-8	SW 2837 AURORA BROWN
FC-2	FIBER CEMENT PANEL / 4X8 SHEET SMOOTH / SW 2837 AURORA BROWN	WSF-1	THERMONY USA PINE CLADDING C20, W/ BURNT RED CUTEK STAIN
FC-3	FIBER CEMENT PANEL / BOARD SMOOTH / SW 6990 CAVIAR		
WD-3	ROUGH SAWN CEDAR / NATURAL FINISH		
WS-1	ENGINEERED WOOD SIDING - TBD		




EASE ELEVATION

SCALE: 1/8" = 1'-0"

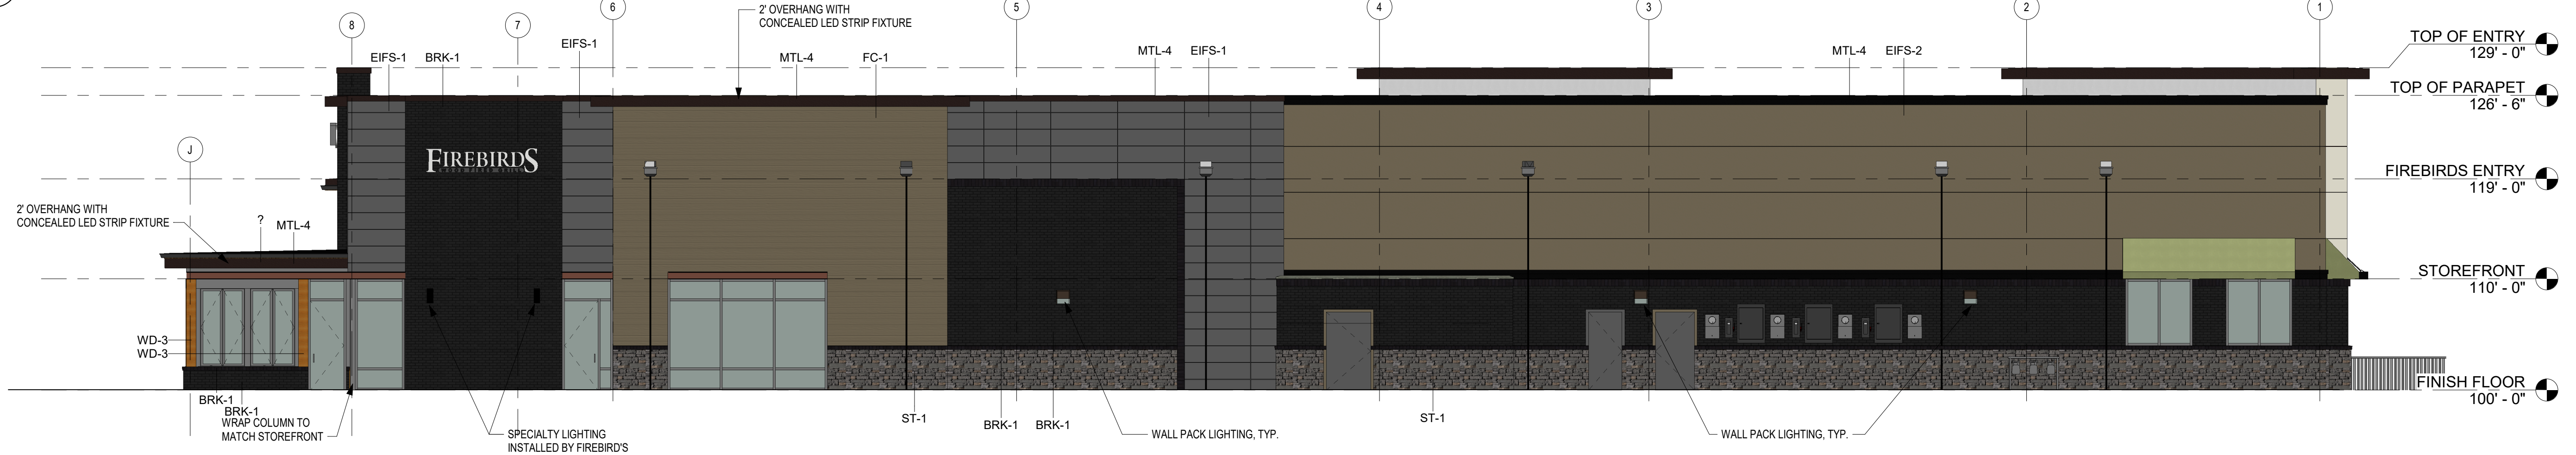

WEST ELEVATION

SCALE: 1/8" = 1'-0"

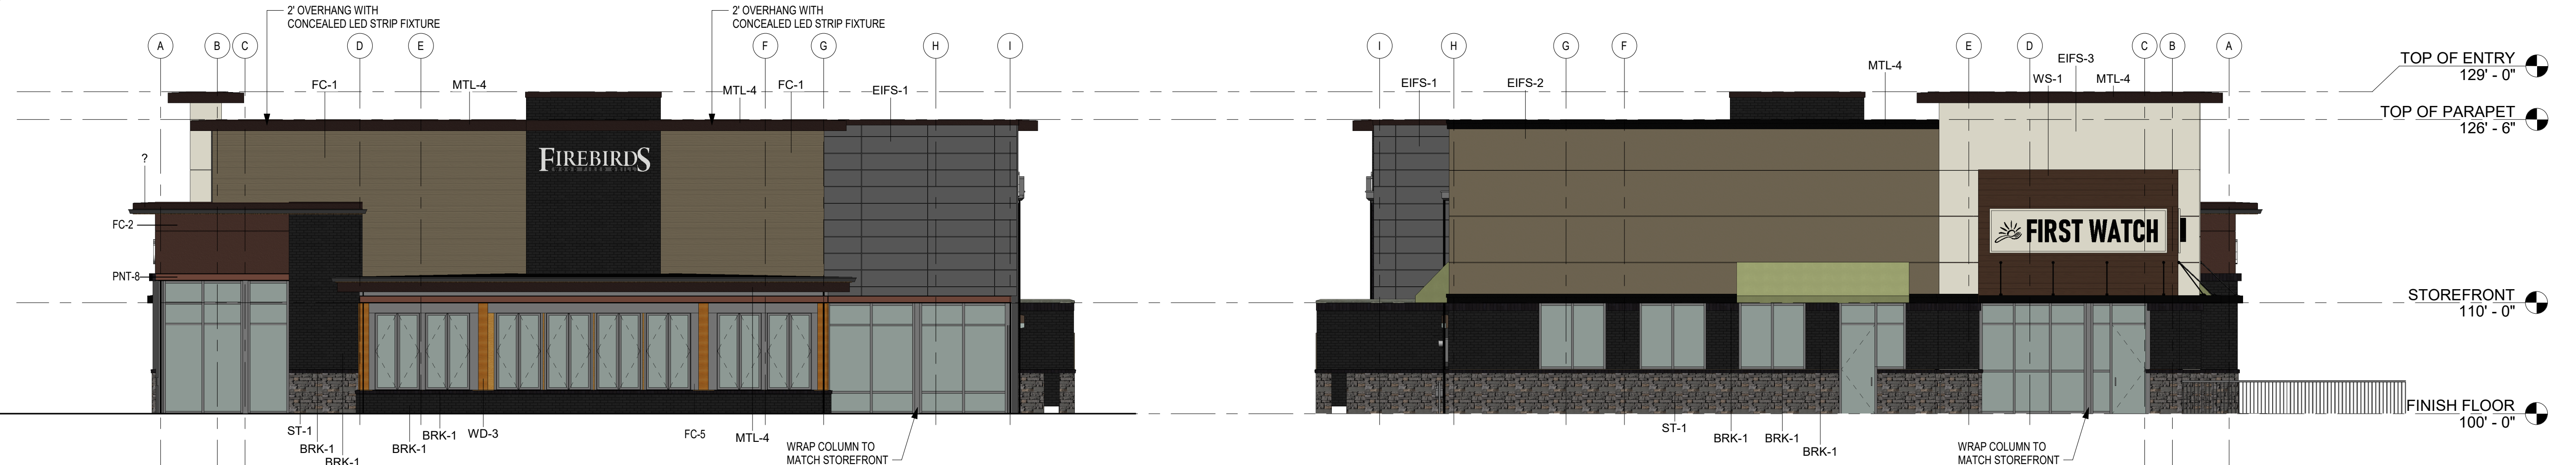

NORTH ELEVATION

SCALE: 1/8" = 1'-0"

SOUTH ELEVATION

SCALE: 1/8" = 1'-0"



schwerdt design group
architecture | interiors | planning

2231 sw wanamaker rd suite 303
topeka, kansas 66614-4275
phone: 785.213.7540
SCHWERTD DESIGN GROUP
MISSOURI STATE CERTIFICATE OF AUTHORITY
#F0035876

MICHAEL K. HAMPTON, AIA
ARCHITECT
NSIP A-200807012

MULTI-TENANT BUILDING - PARCEL #10
STREETS OF WEST PRYOR
LEE'S SUMMIT, JACKSON COUNTY, MISSOURI, 64081

SUBMISSION DATES
9/16/19

SHEET TITLE
RENDERED ELEVATIONS

PROJECT NUMBER
171057.1

SHEET NUMBER
A-202