

SHEET KEYNOTES

1. HARDIE PLANK LAP SIDING, SEE HARDIE DETAIL SHEET A6.5 - COLOR: SHERWIN WILLIAMS SW6992 INKWELL EGG SHELL FINISH
2. HARDIE REVEAL PANEL SYSTEM, SEE HARDIE DETAIL SHEET A6.5 - COLOR: COBBLESTONE.
3. 3 1/2" HARDIE TRIM, SEE HARDIE DETAIL SHEET A6.5 - COLOR: SHERWIN WILLIAMS SW6992 INKWELL EGG SHELL FINISH
4. METAL ACCENTS AND SOFFITS - COLOR: BLACK
5. AWNING BY OTHERS - COLOR: RED
6. INSULATED HOLLOW METAL DOOR AND FRAME, SEE HARDIE DETAIL SHEET A6.5 - COLOR: SHERWIN WILLIAMS SW6992 INKWELL EGG SHELL FINISH
7. DOOR BELL - COLOR: BLACK
8. METAL PARAPET CAP - COLOR: BLACK
9. LINE OF ROOF BEYOND
10. ROOF TOP UNIT BEYOND, SEE MECHANICAL DRAWINGS
11. METAL THRU-WALL SCUPPER, CONDUCTOR HEAD & 4"W x 3"DP DOWNSPOUT - COLOR: BLACK. SEE DETAIL G12/A6.0
12. MAILBOX BY OWNER
13. WALL MOUNTED LIGHT FIXTURE, SEE ELECTRICAL DRAWINGS
14. LED LIGHT BAND, SEE ELECTRICAL DRAWINGS
15. SES PANEL, SEE ELECTRICAL DRAWINGS
16. ELECTRICAL OUTLETS, SEE ELECTRICAL DRAWINGS
17. FREEZE-PROOF WALL HYDRANT, SEE PLUMBING DRAWINGS
18. SIGNAGE BY OTHERS, UNDER SEPARATE PERMIT
19. METAL THRU-WALL OVERFLOW SCUPPER - COLOR: BLACK. SEE DETAIL M12/A6.0
20. CONTRACTOR SHALL PROVIDE POWER FOR EXTERIOR SIGNAGE WIREWAY ON PARAPET WALL INTERIOR.
21. HARDIE REVEAL PANEL JOINT
22. DISPLAY CASE
23. 4"Ø CONC-FILLED PIPE BOLLARD, SEE DETAIL M17/A0.2 - PAINT COLOR: SW6607 RED TOMATO

WARMAN ARCHITECTURE + DESIGN
 1735 SWIFT AVE.
 NORTH KANSAS CITY, MISSOURI 64116
 V. 816.474.2233 F. 816.474.1051



Missouri State Certificate of Authority #ARC 000745

KATHLEEN ANN WARMAN - ARCHITECT
 MO # A 5819

Scooter's Coffee Drive-Thru
 855 NE Woods Chapel Rd
 Lee's Summit, MO

Loving Cup, LLC
 dba Scooter's Coffee
 200 NE Woods Chapel Rd
 Lee's Summit, MO 64064


| # | BY | DATE | SOURCE |
|---|----|------|--------|
| | | | |
| | | | |
| | | | |
| | | | |
| | | | |
| | | | |
| | | | |
| | | | |
| | | | |

DATE: 09.08.19
 DESIGNED BY: KAW
 DRAWN BY: JDE
 APPROVED BY: KAW

SHEET NUMBER
A2.1 OPT A
 JOB NUMBER
5448-19

LEGEND

- xxx - DOOR NUMBER, SEE A5.0
- ⊗ - WINDOW TYPE, SEE A5.0
- SECTION
- ⊠ - SECTION NUMBER
- ⊞ - SHEET SECTION SHOWN ON
 SIM = SIMILAR, OH = OPPOSITE HAND

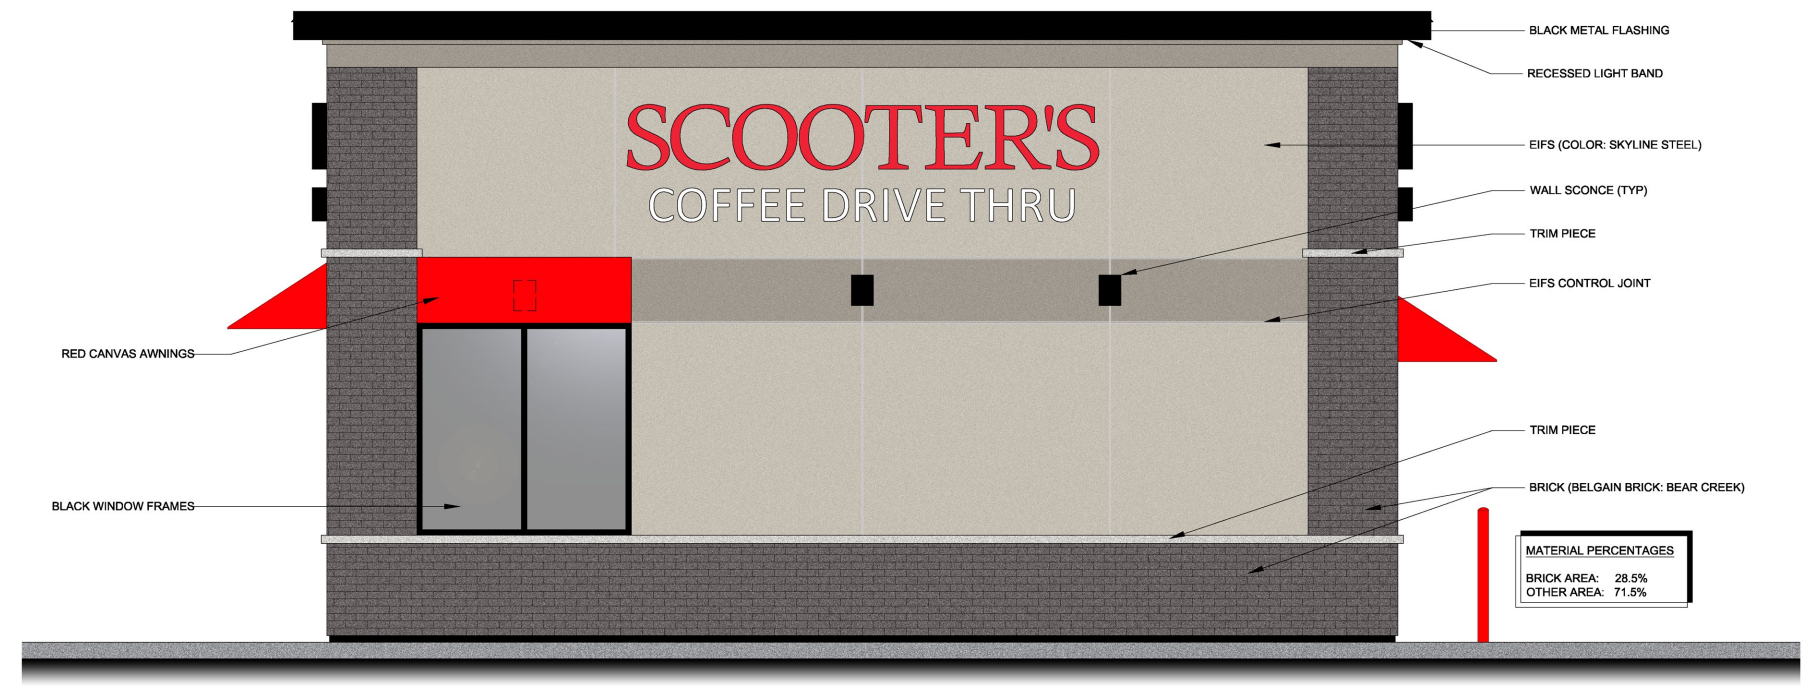

J1 WEST EXTERIOR ELEVATION
 SCALE: 3/8" = 1'-0"



A1 NORTH EXTERIOR ELEVATION
 SCALE: 3/8" = 1'-0"