

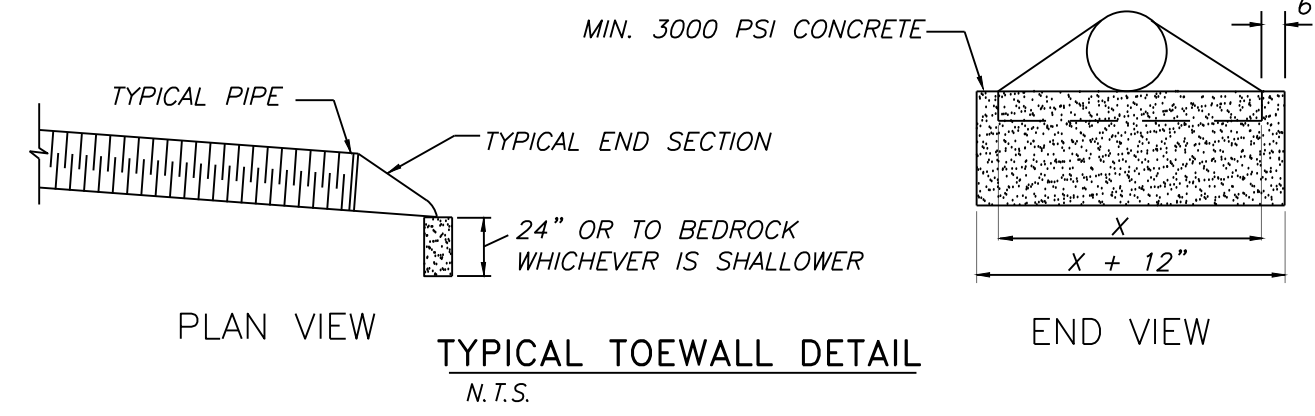
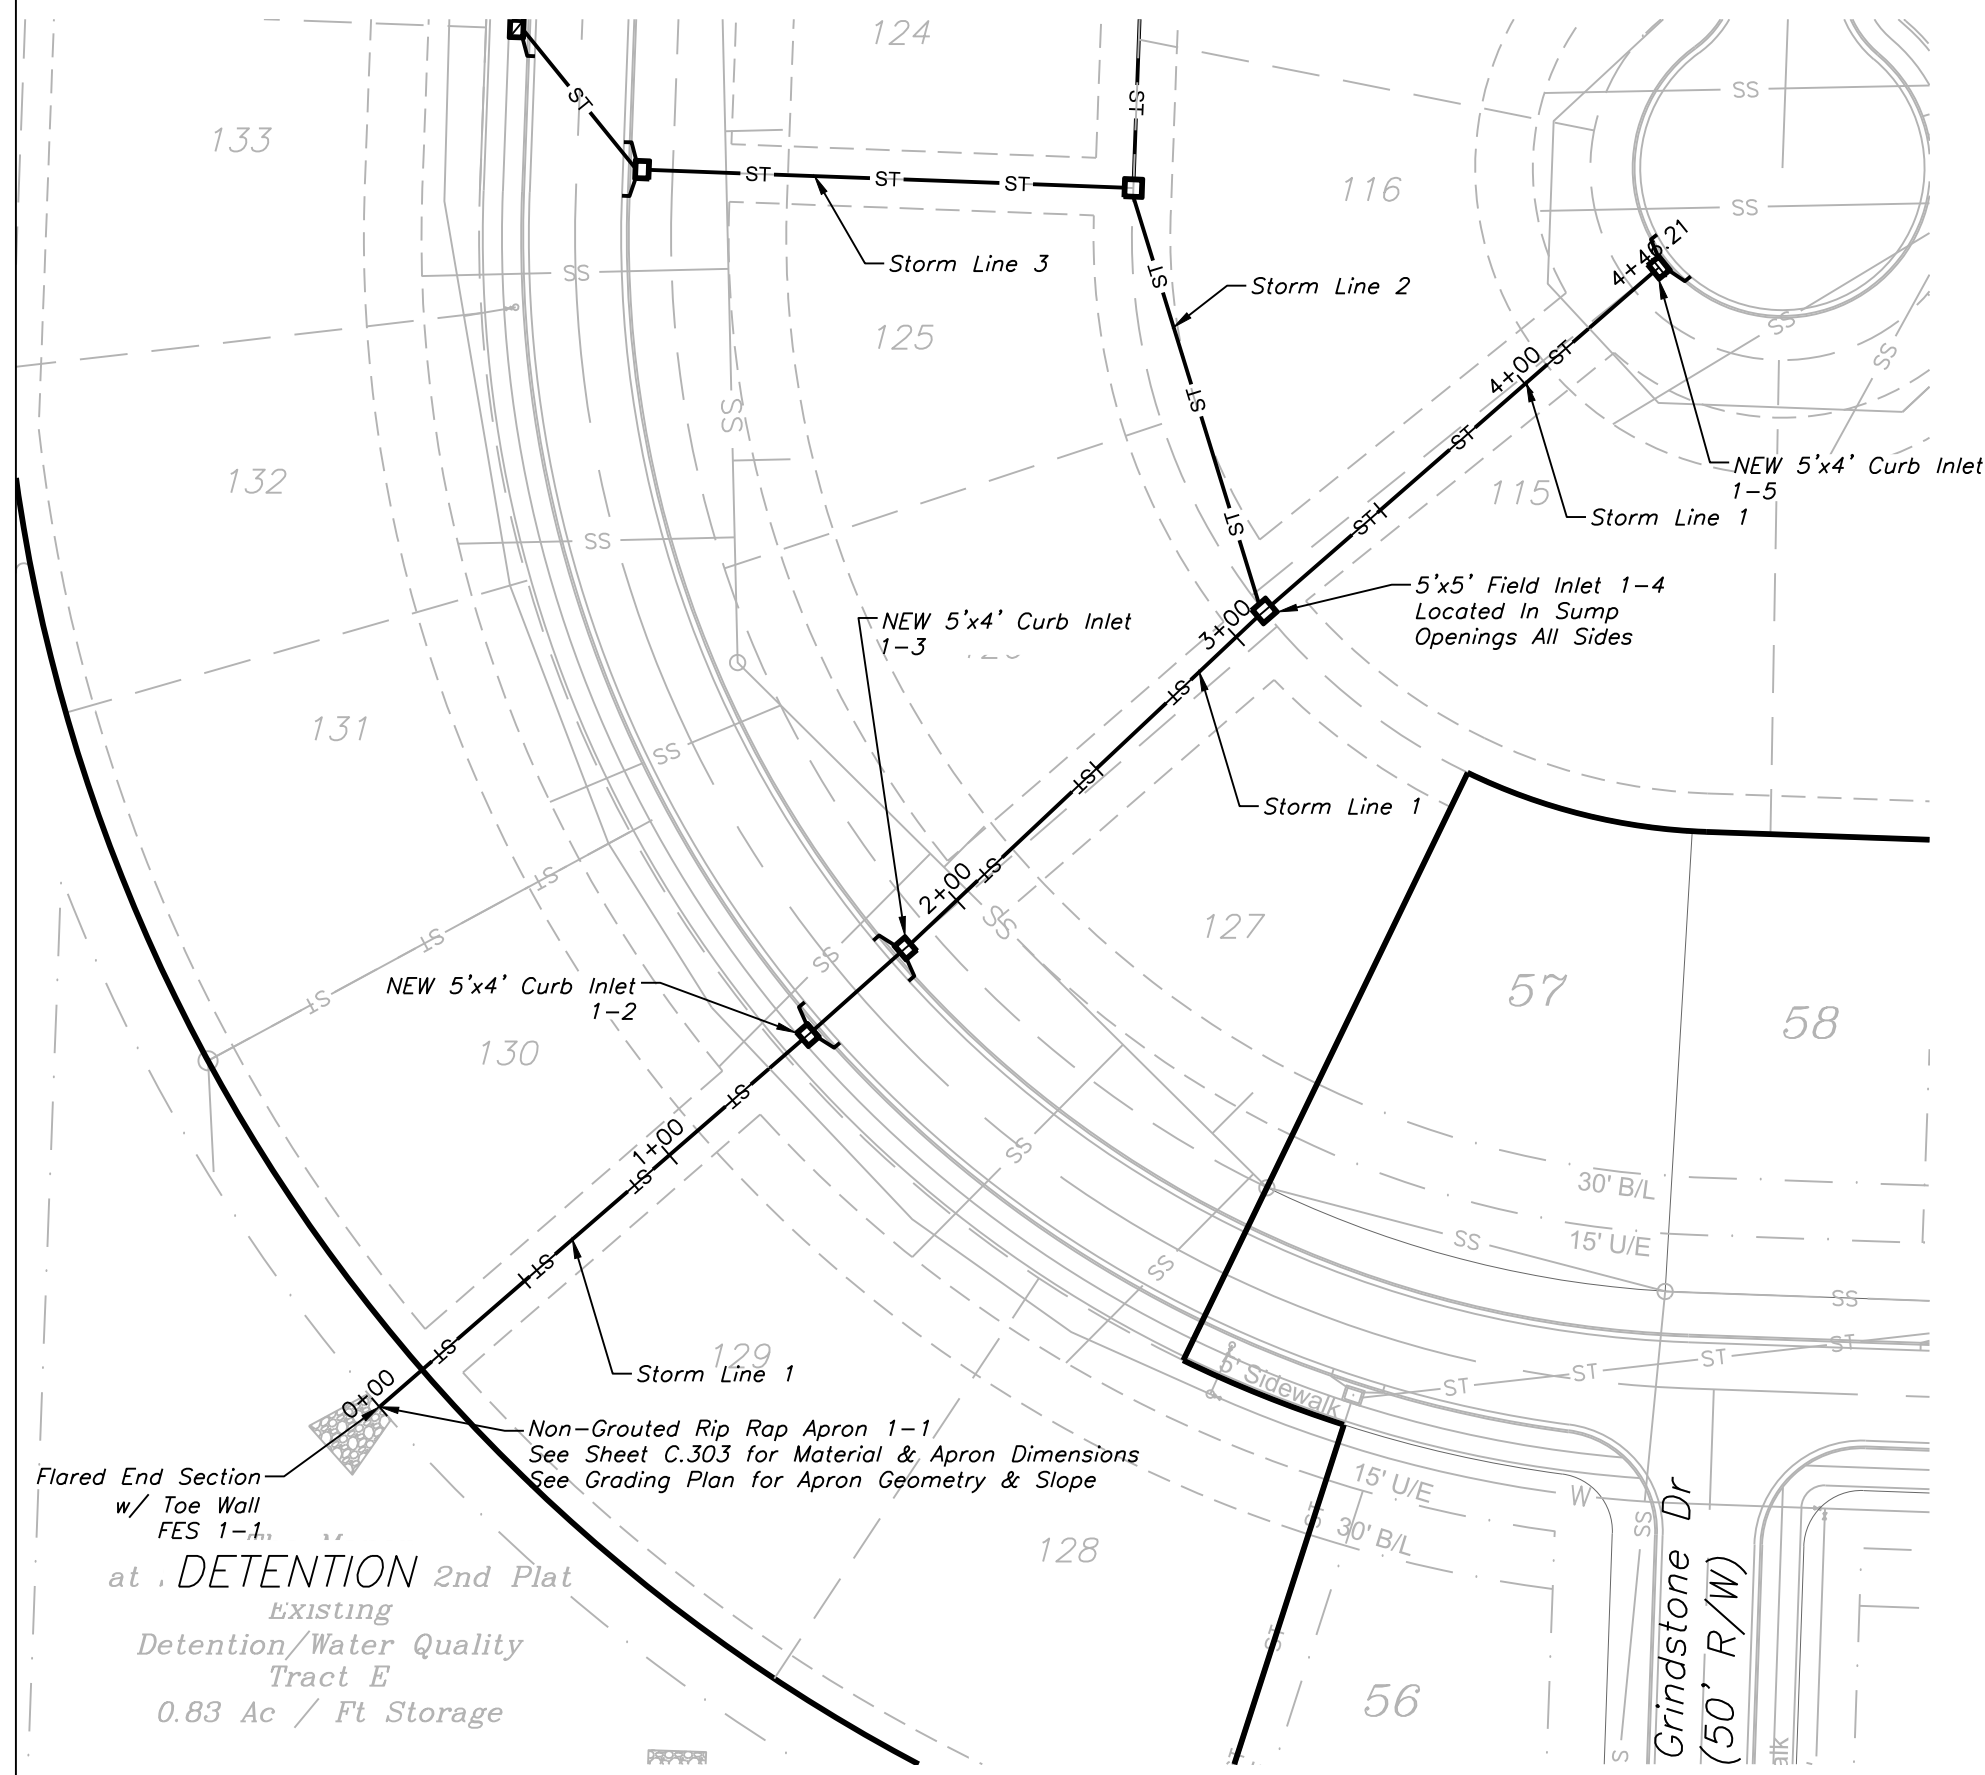
 


STORM SEWER PLAN & PROFILE

SCALE: 1" = 50'

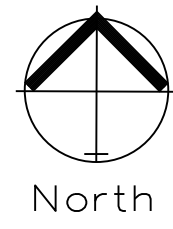


STORM LINE 1


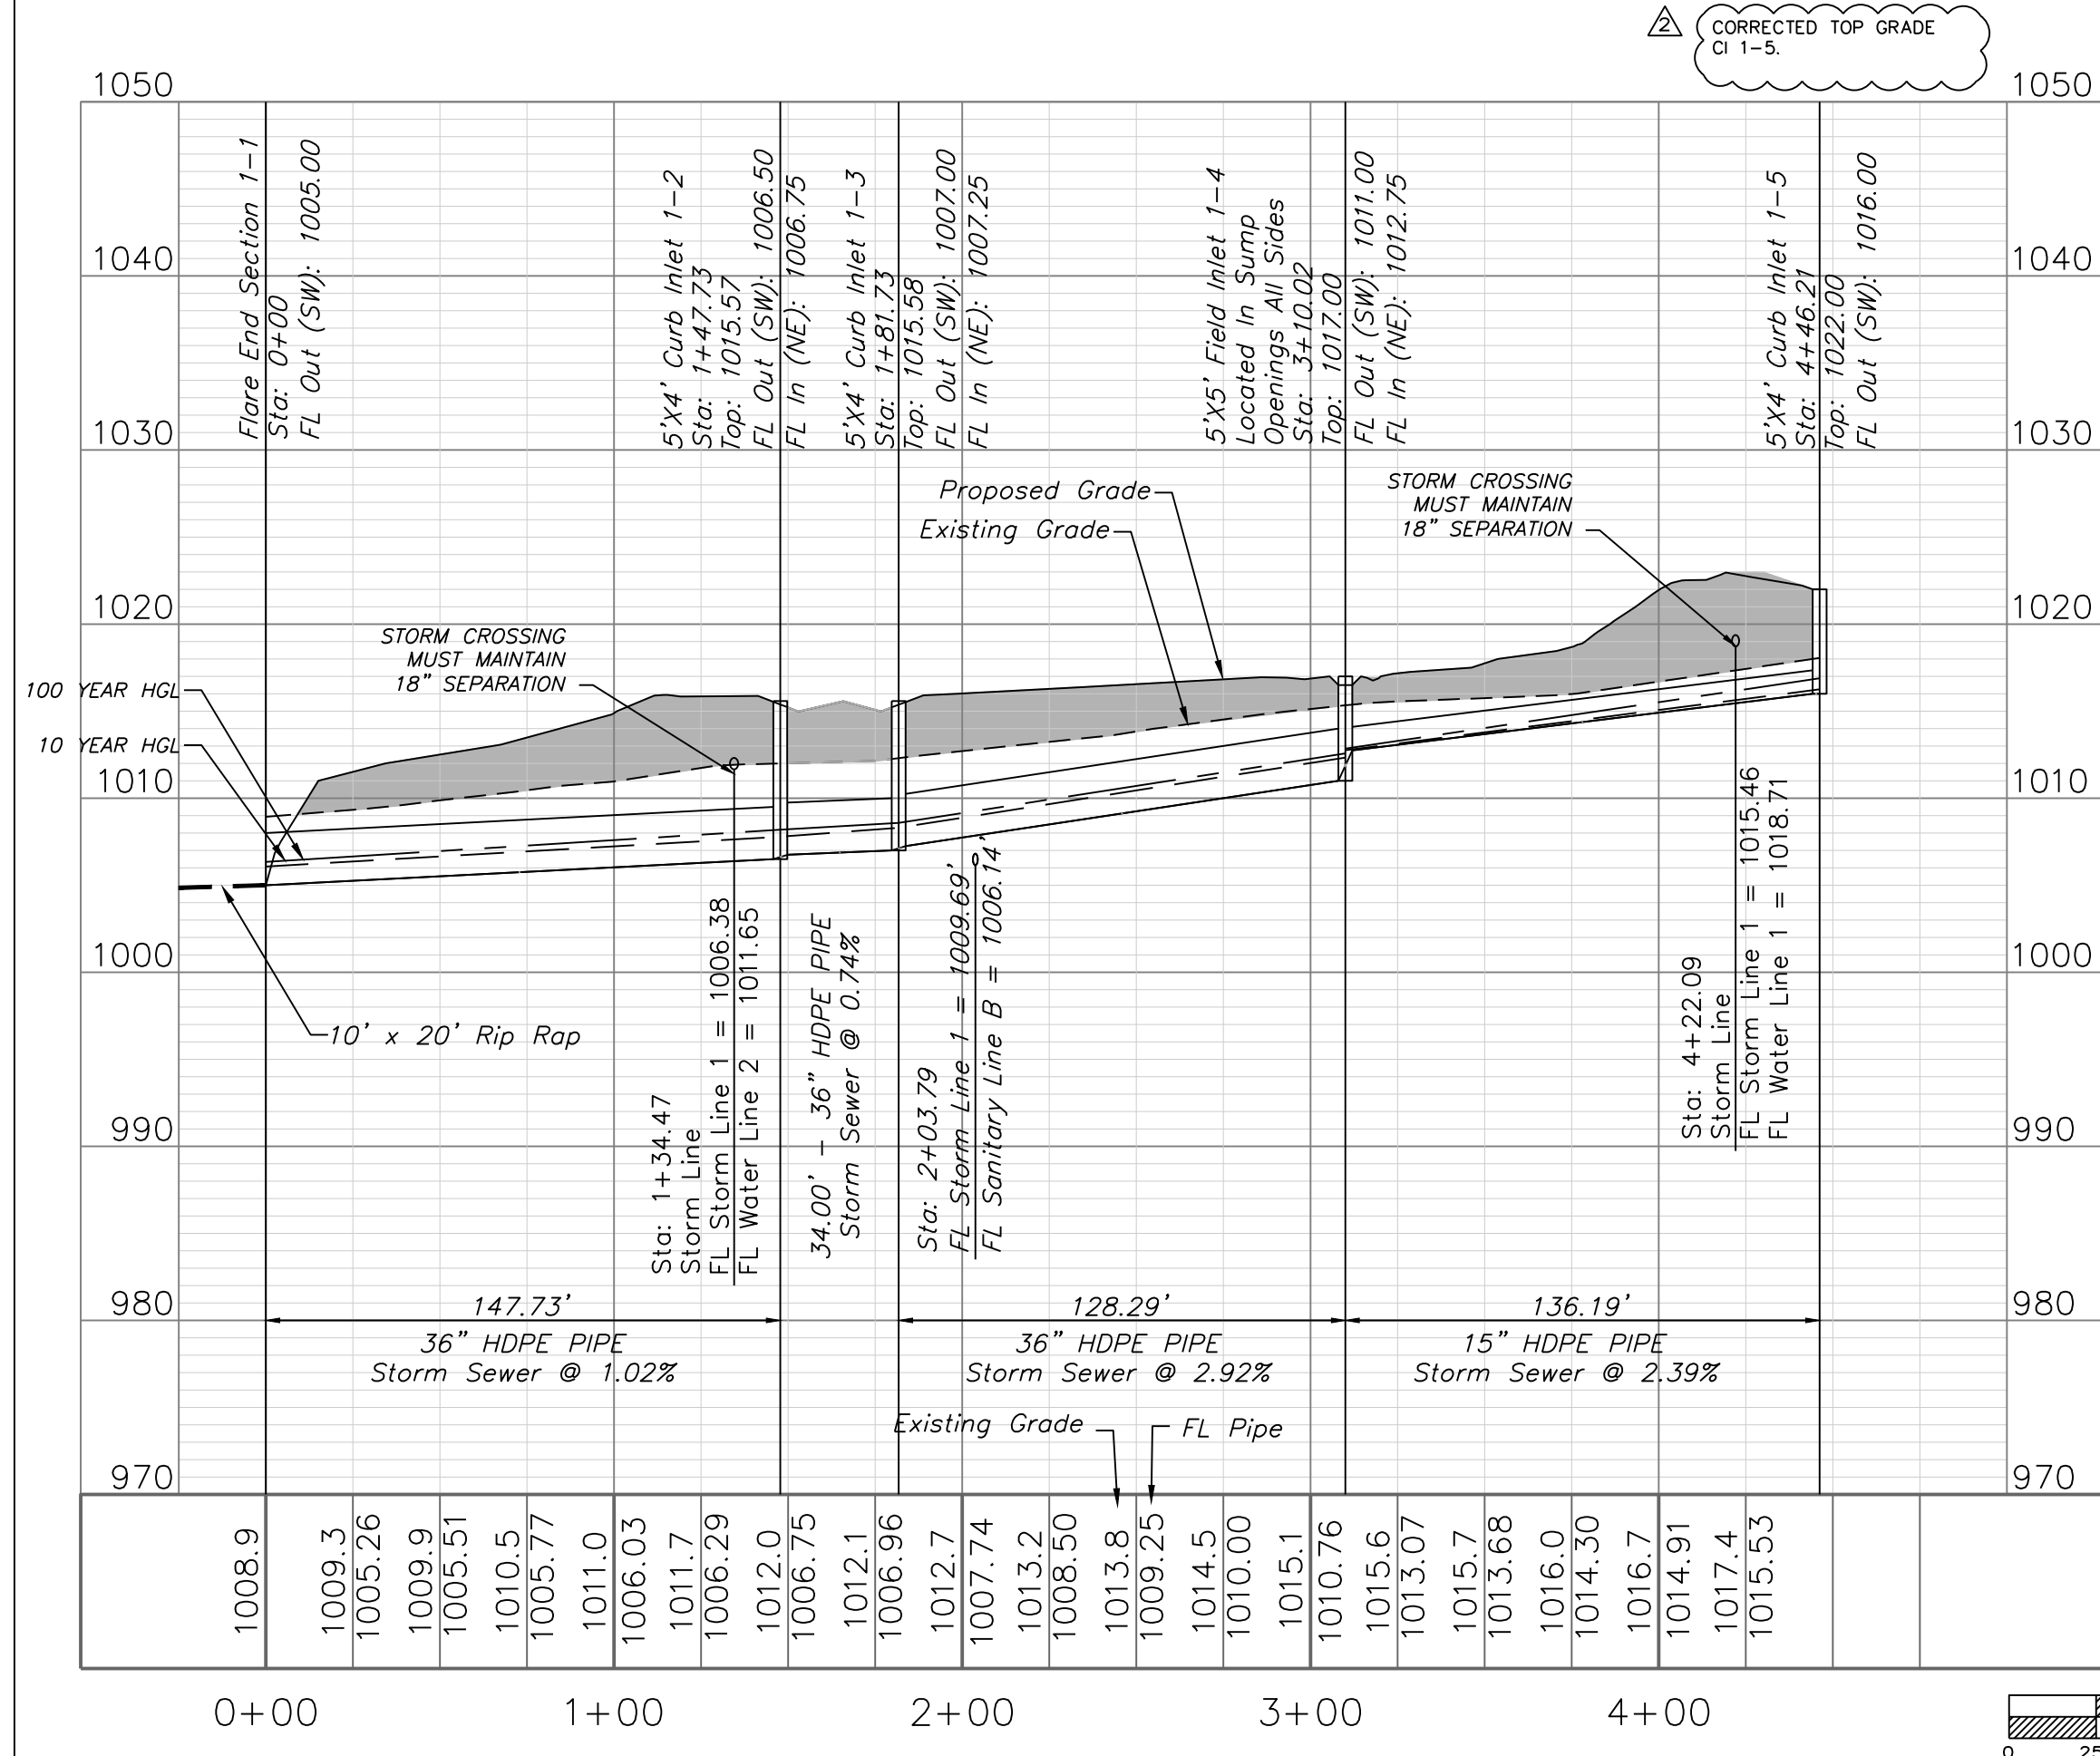


STORM SEWER PLAN & PROFILE

SCALE: 1" = 50'

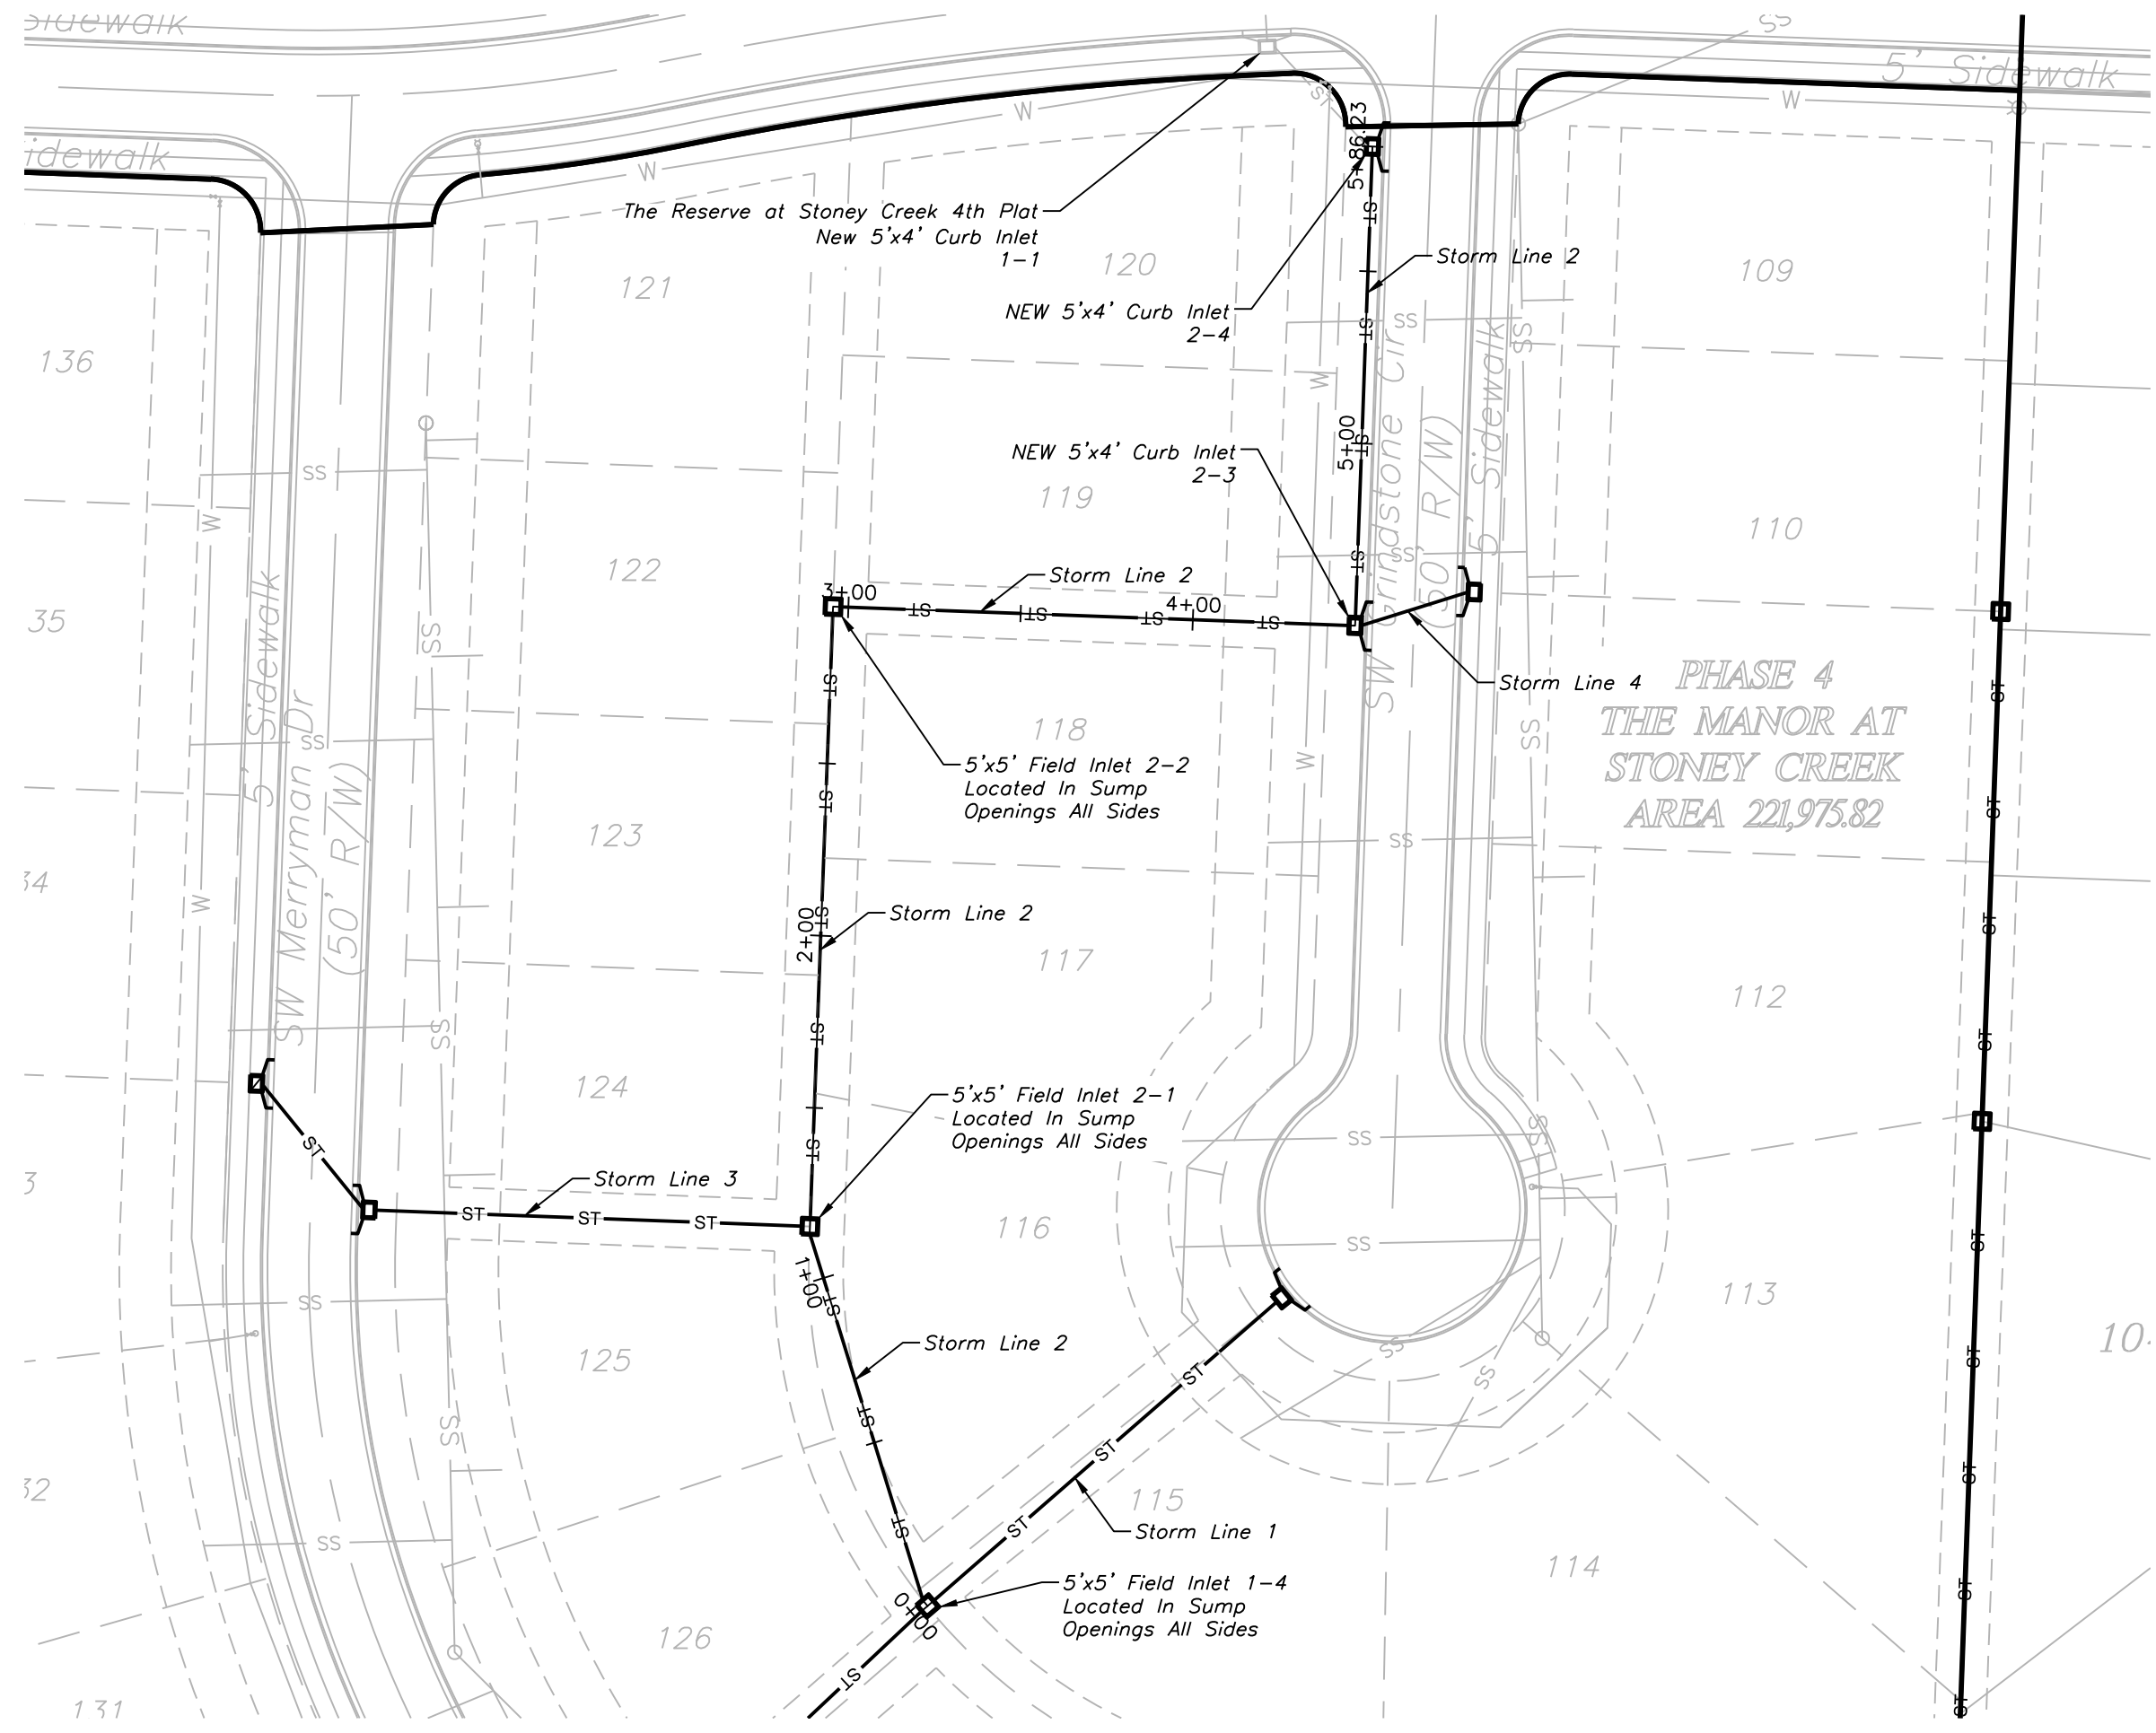

STORM LINE 2

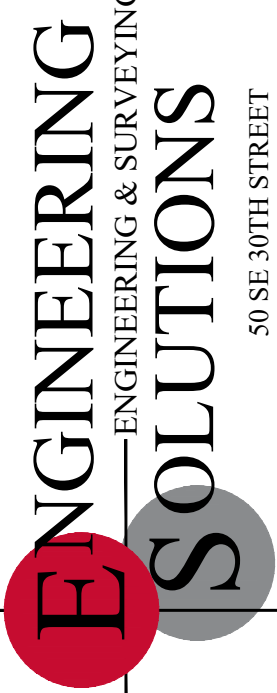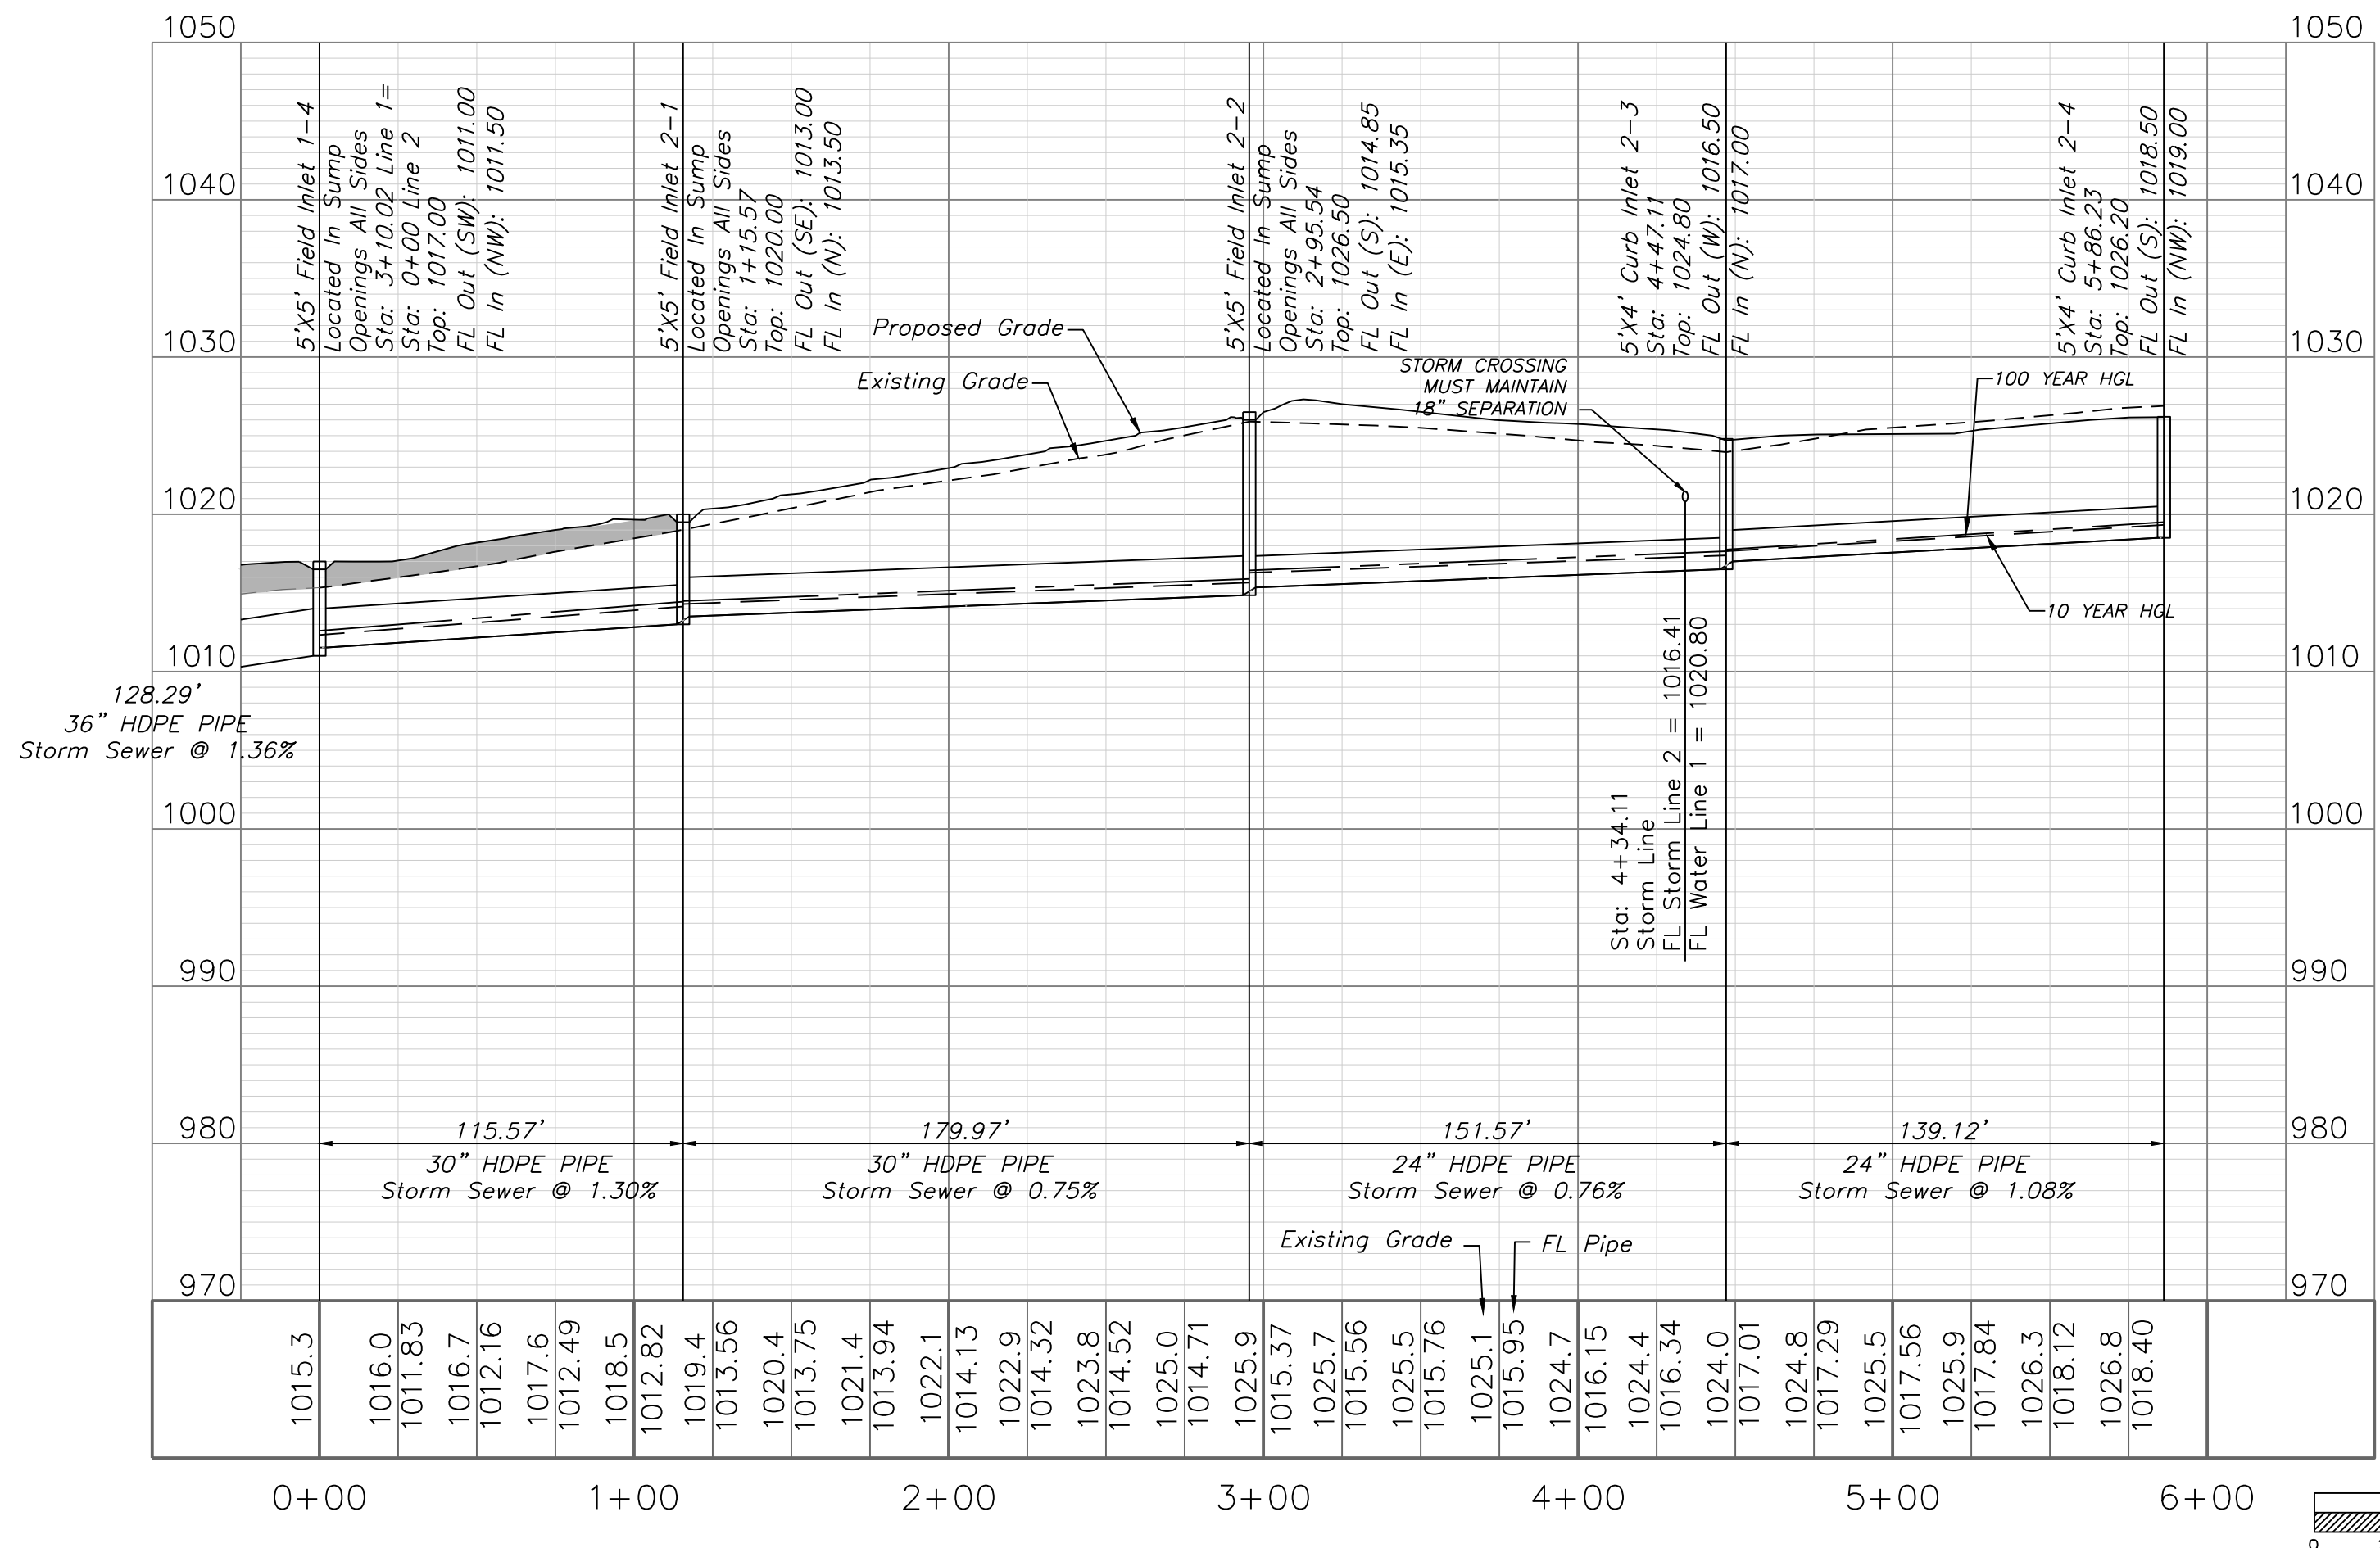

Professional Registration
Missouri
Engineering 2005002188-D
Surveying 200500319-D
Kansas
Engineering E-1895
Surveying LS-218
Oklahoma
Engineering 6254
Nebraska
Engineering CA2821

The Manor at Stoney Creek - 4th Plat
Lee's Summit, Jackson County, Missouri

Project: MANOR AT STONEY CREEK 4TH PLAT
Issue: 1
Date: August 29, 2018

Storm Sewer Plan and Profile
Construction Plans for:
The Manor at Stoney Creek - 4th Plat
Lee's Summit, Jackson County, Missouri

Matthew J. Schlicht
MO PE 2006019708
KS PE 19071
OK PE 25526

REVISIONS

- REV. 1-4-19
- REV. 2-11-19
- REV. 5-10-19
- REV. 5-30-19
- REV. 11-6-19