

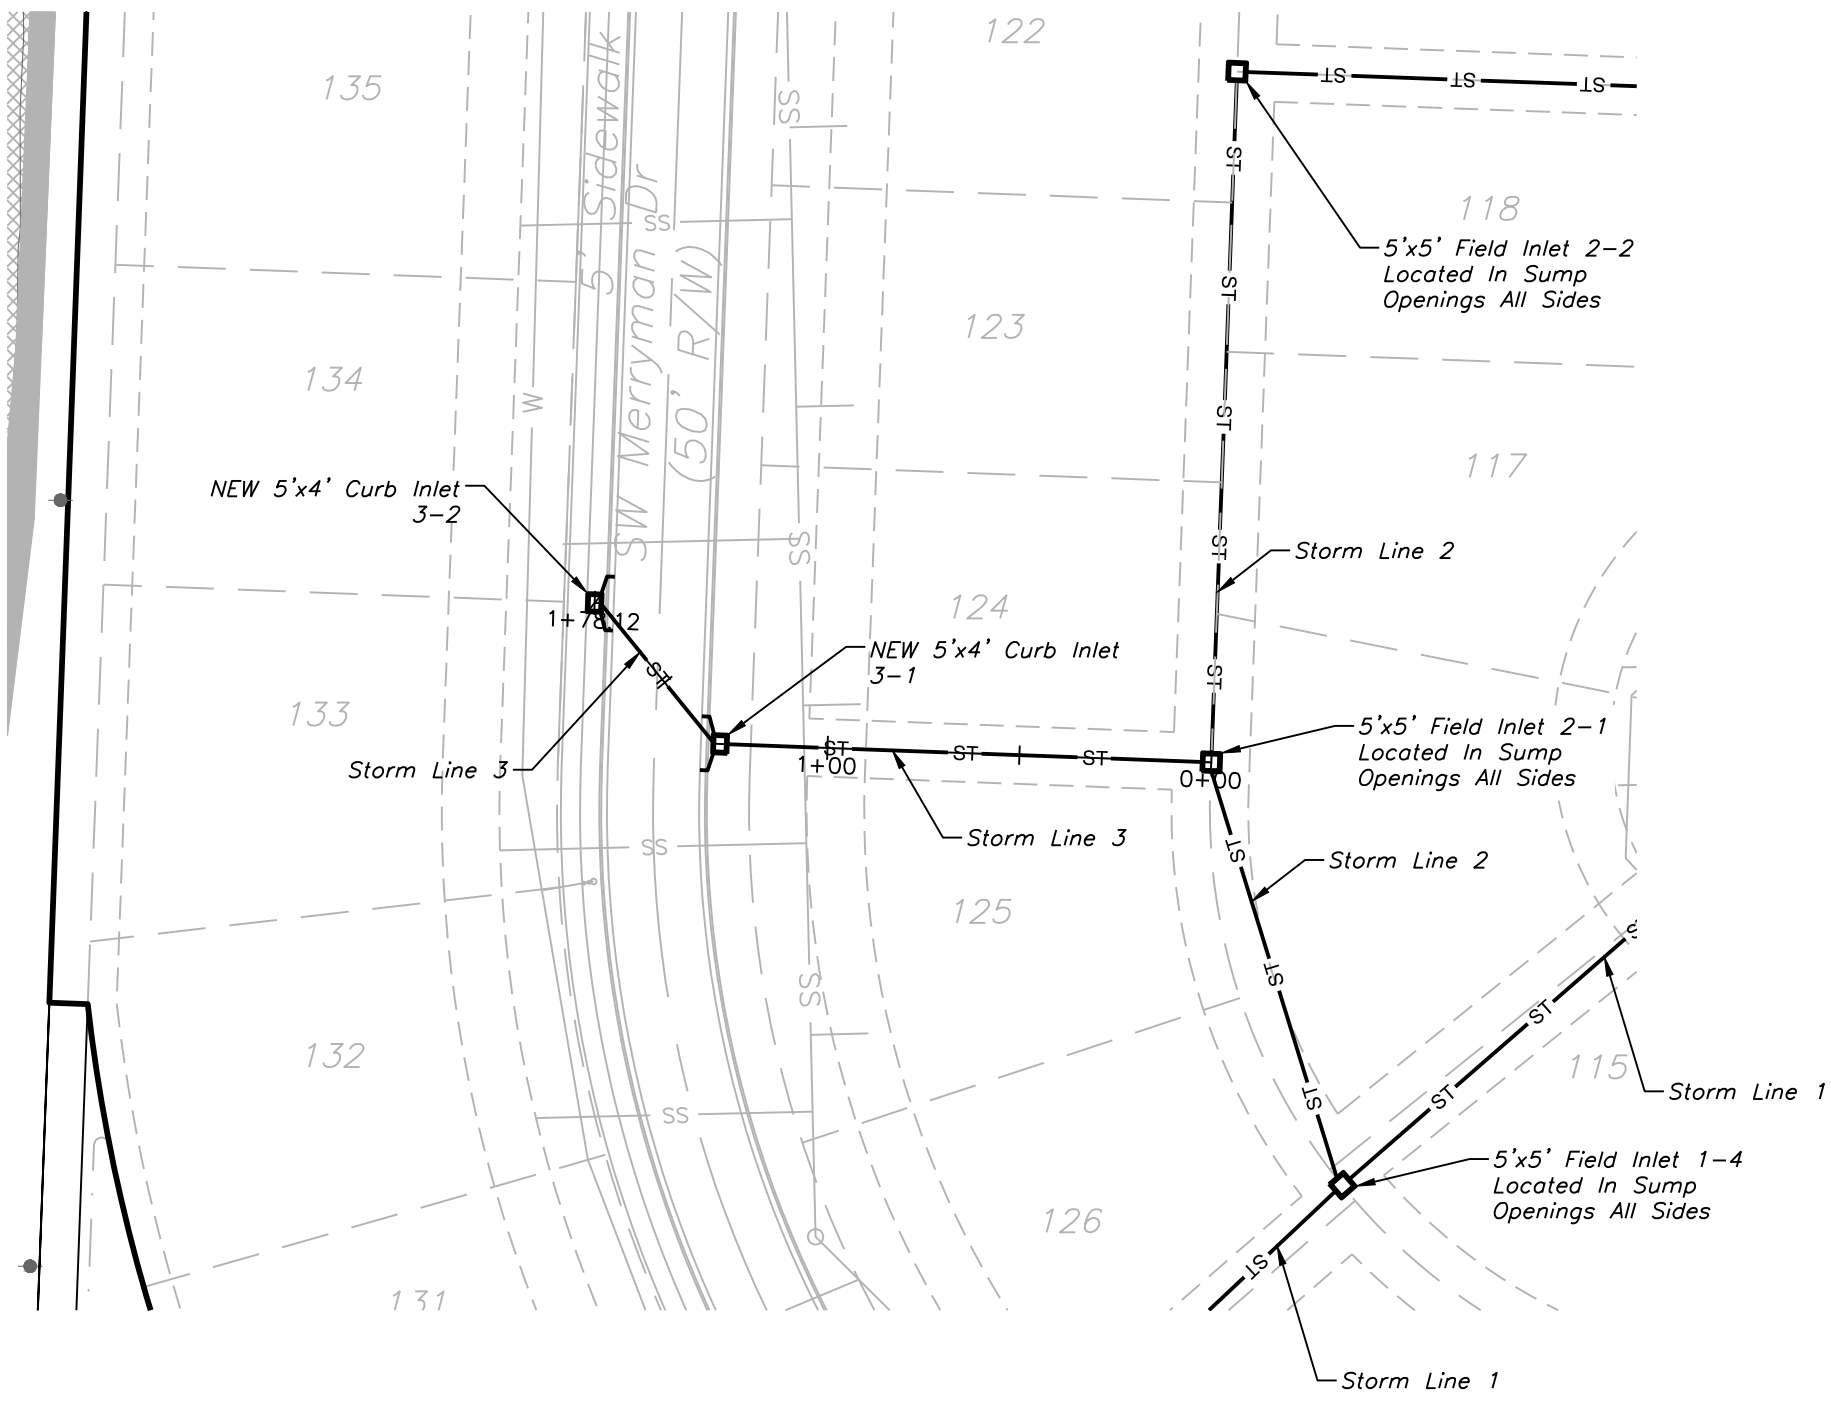
 


STORM SEWER PLAN & PROFILE

SCALE: 1" = 50'

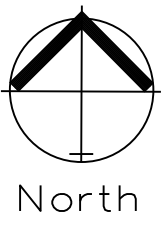


STORM LINE 3



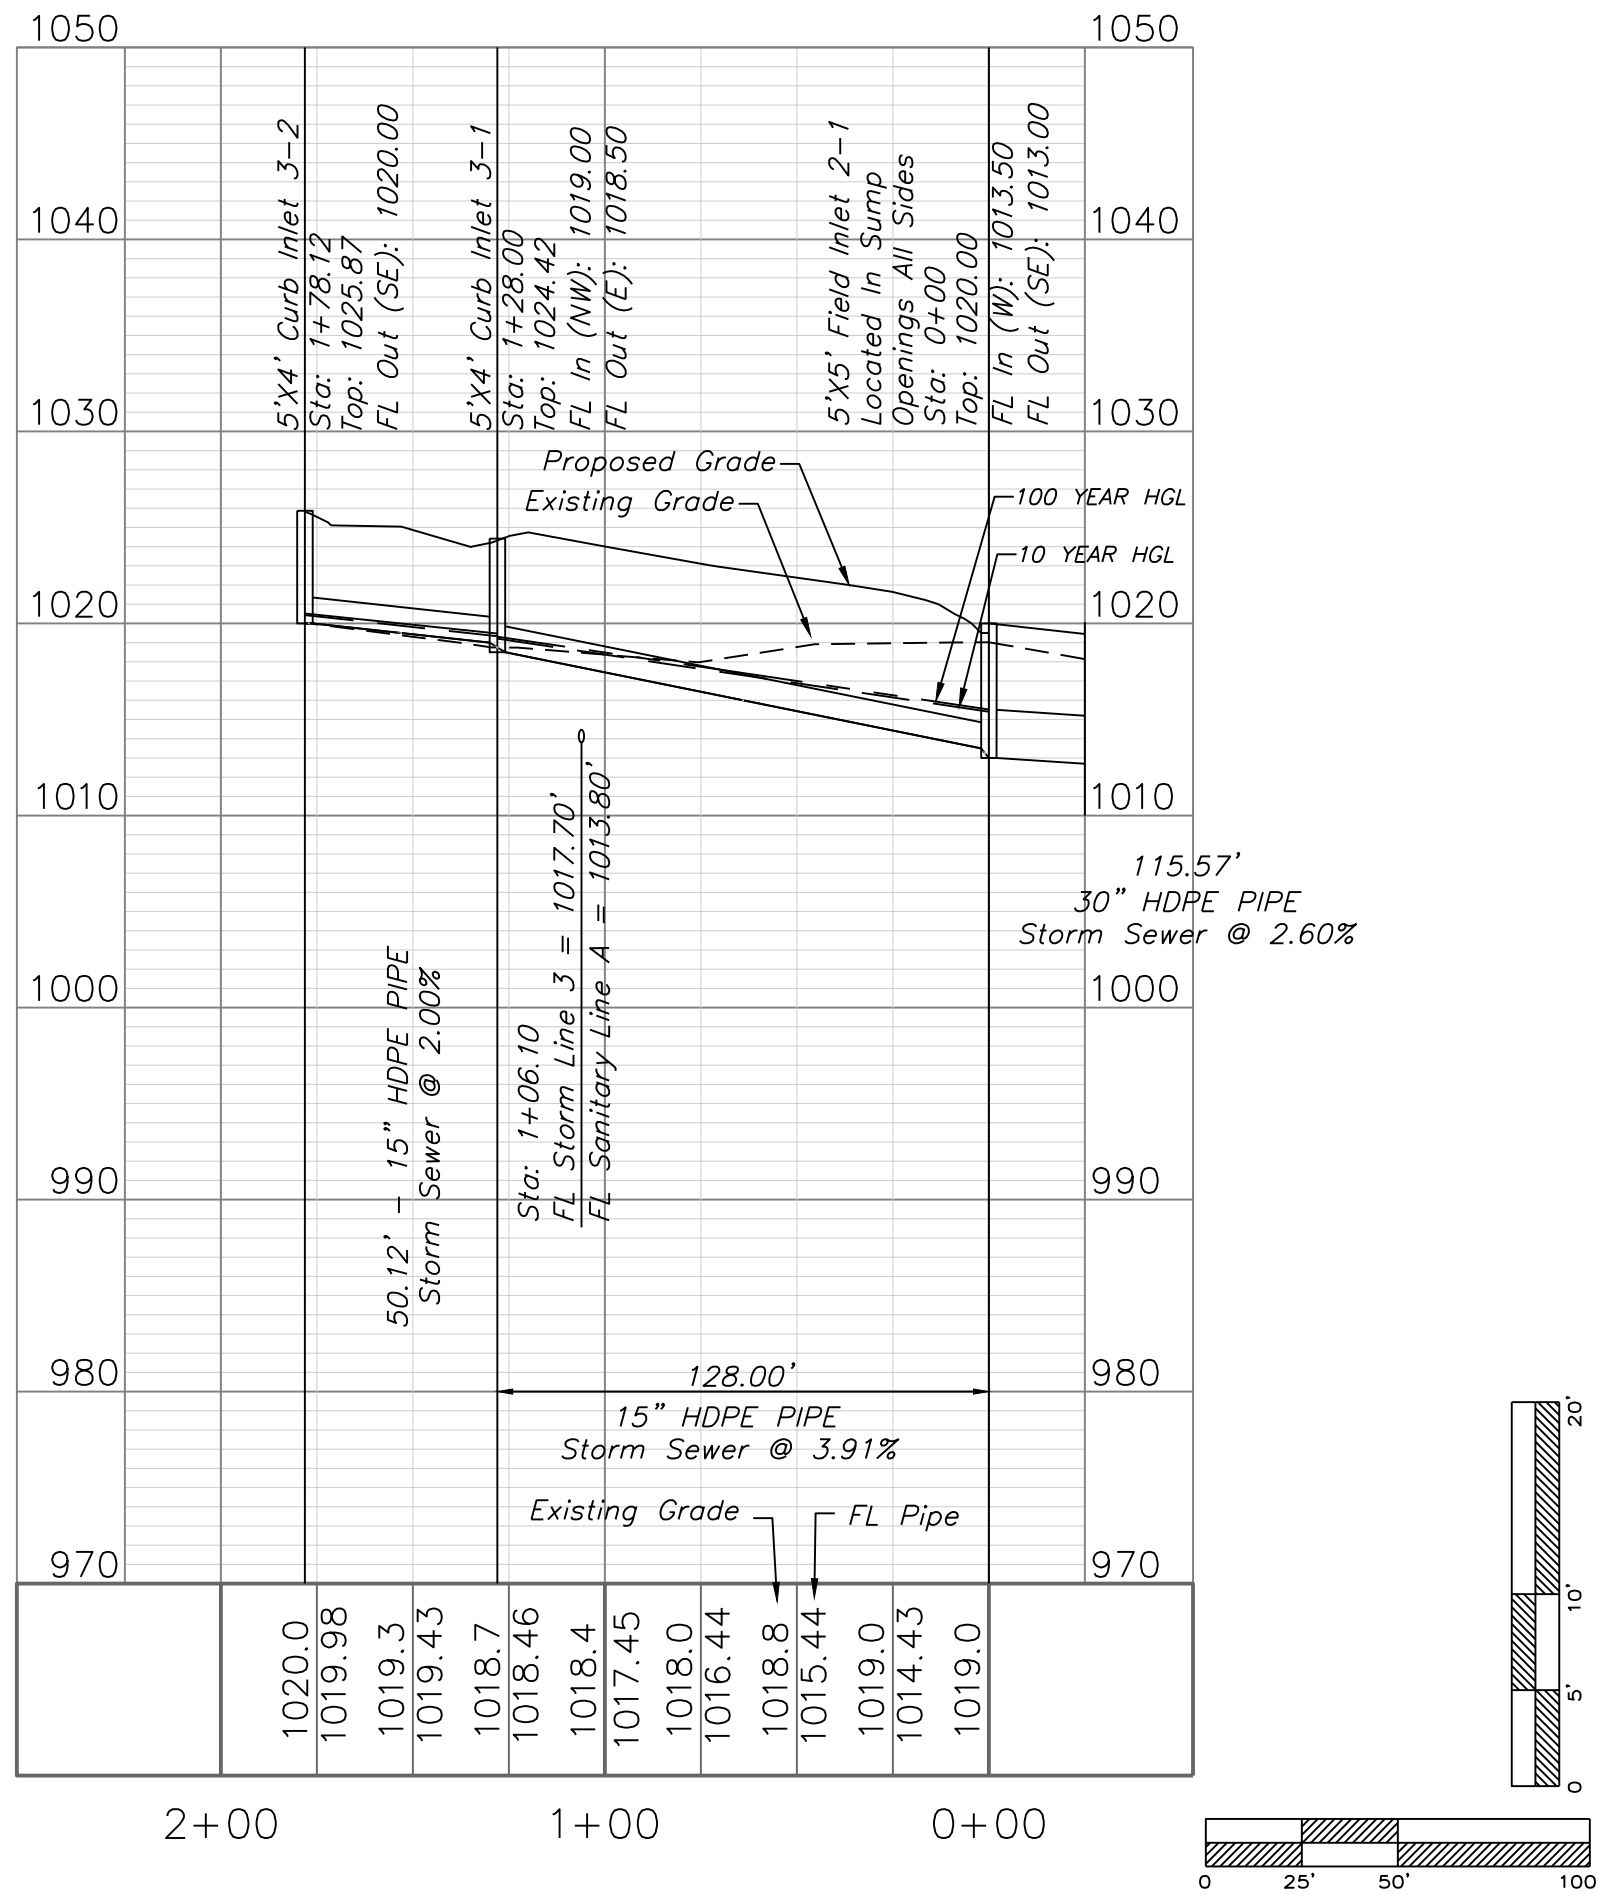


STORM SEWER PLAN & PROFILE

SCALE: 1" = 50'

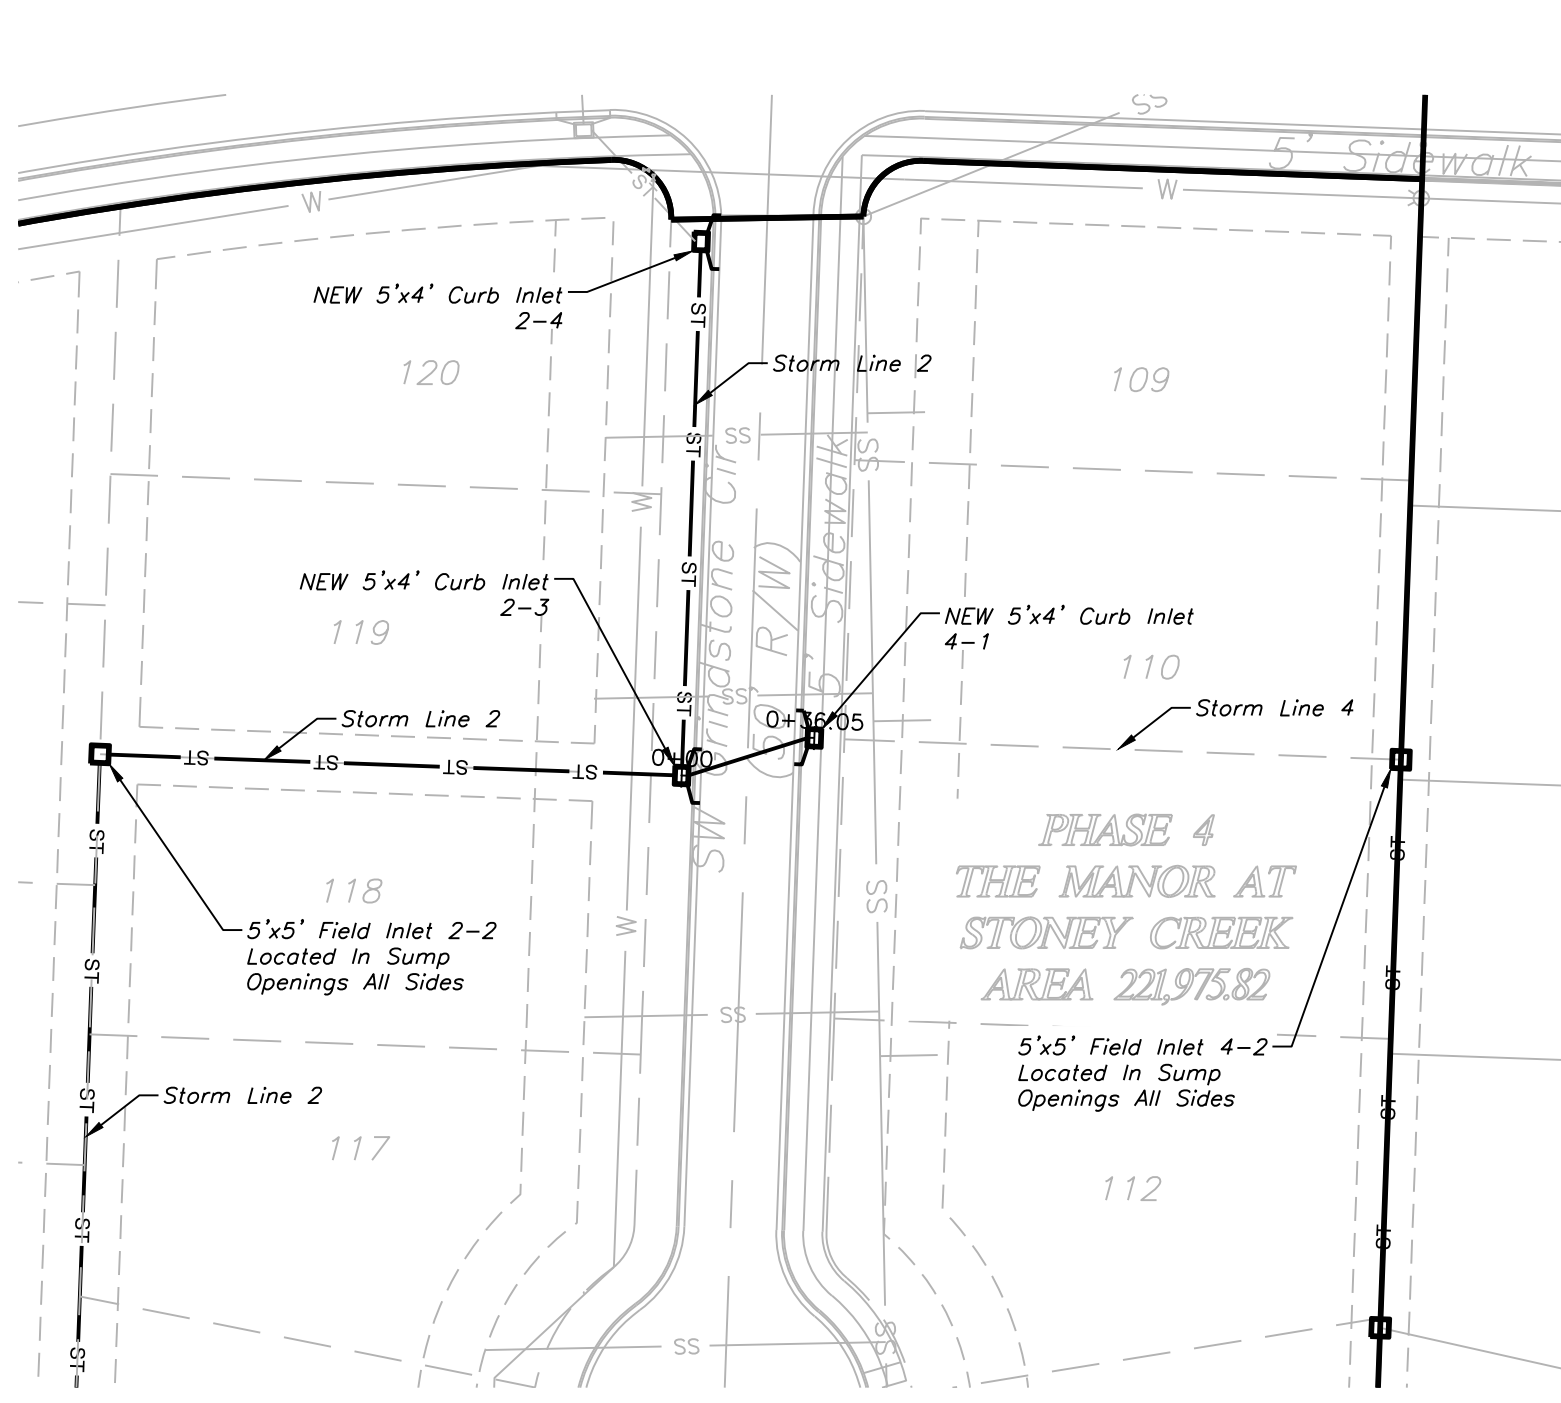


STORM LINE 4

 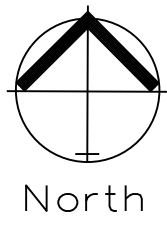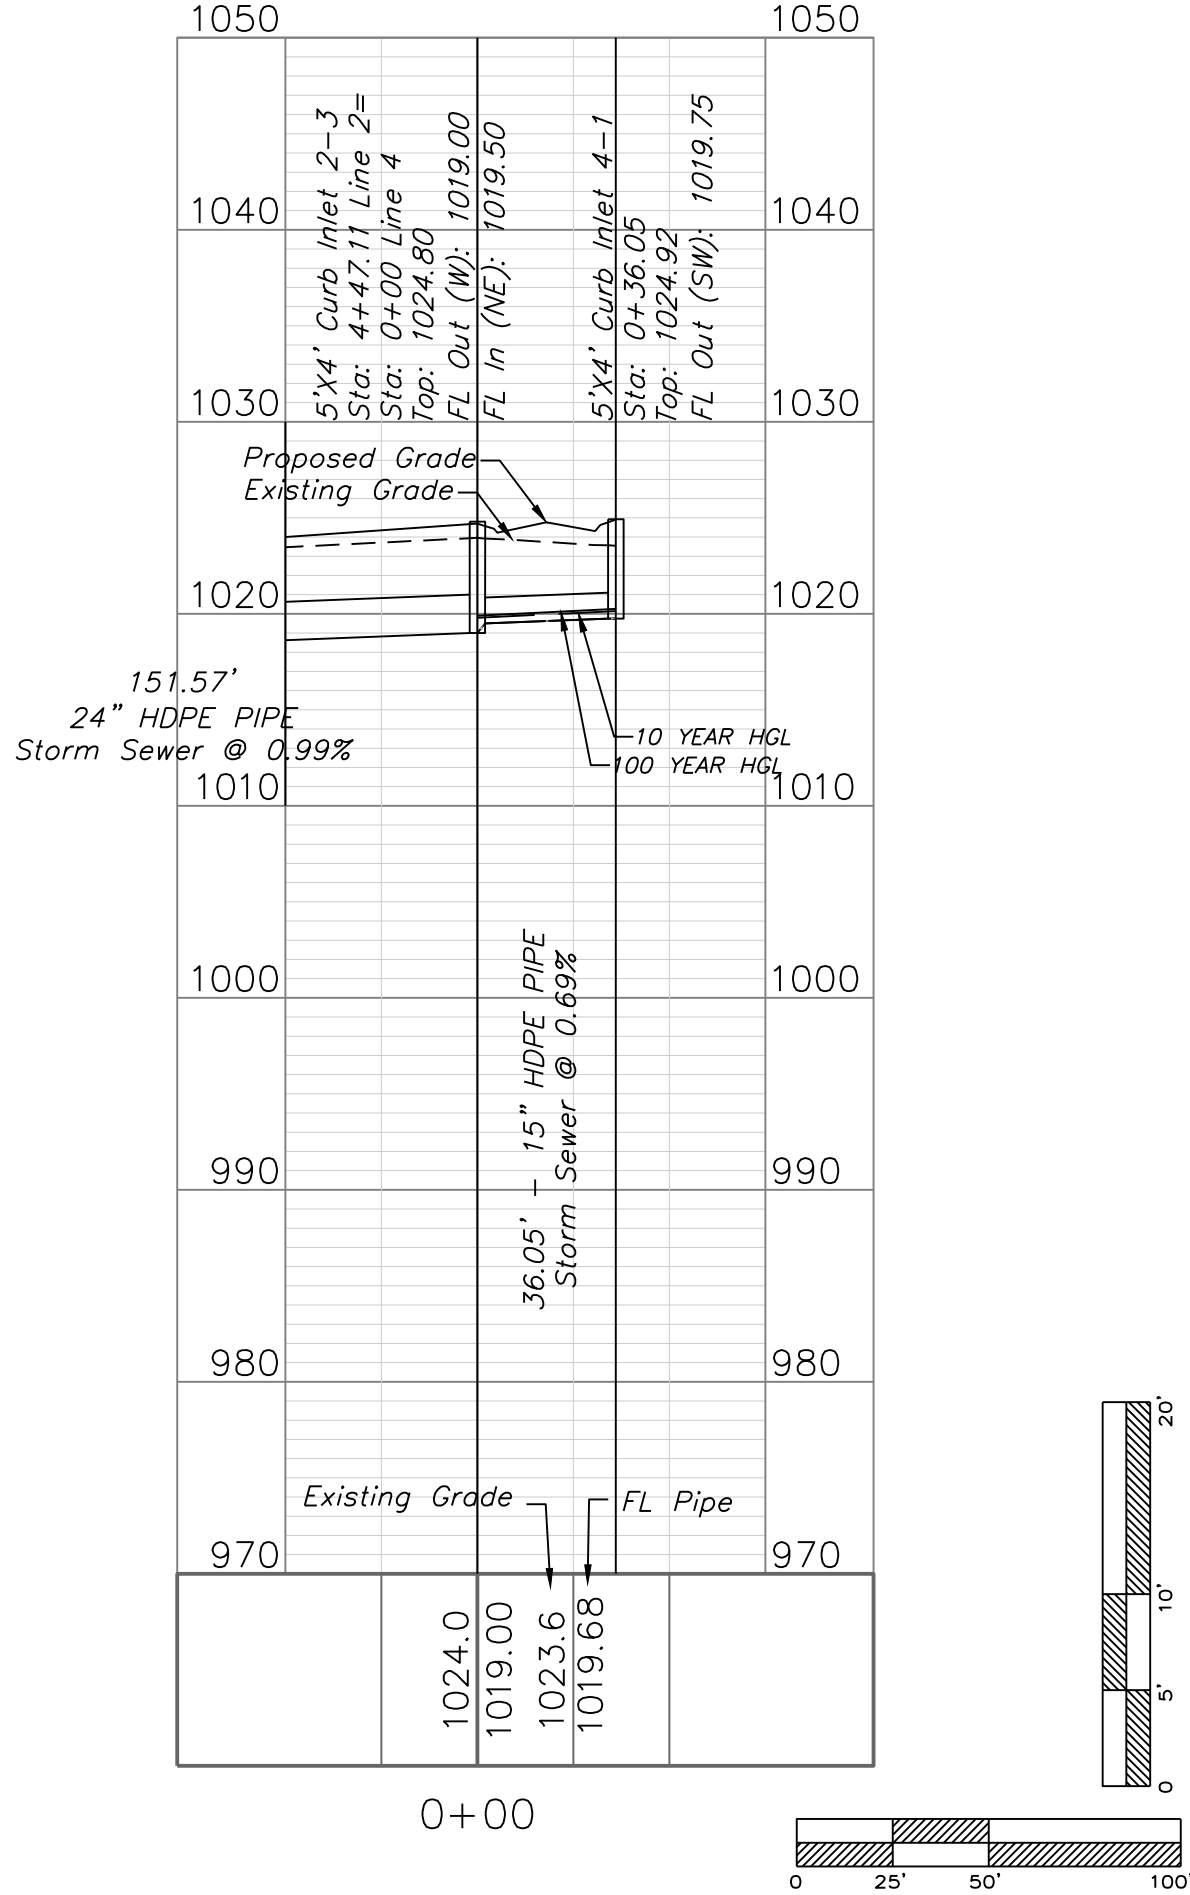


STORM SEWER PLAN & PROFILE

SCALE: 1" = 50'

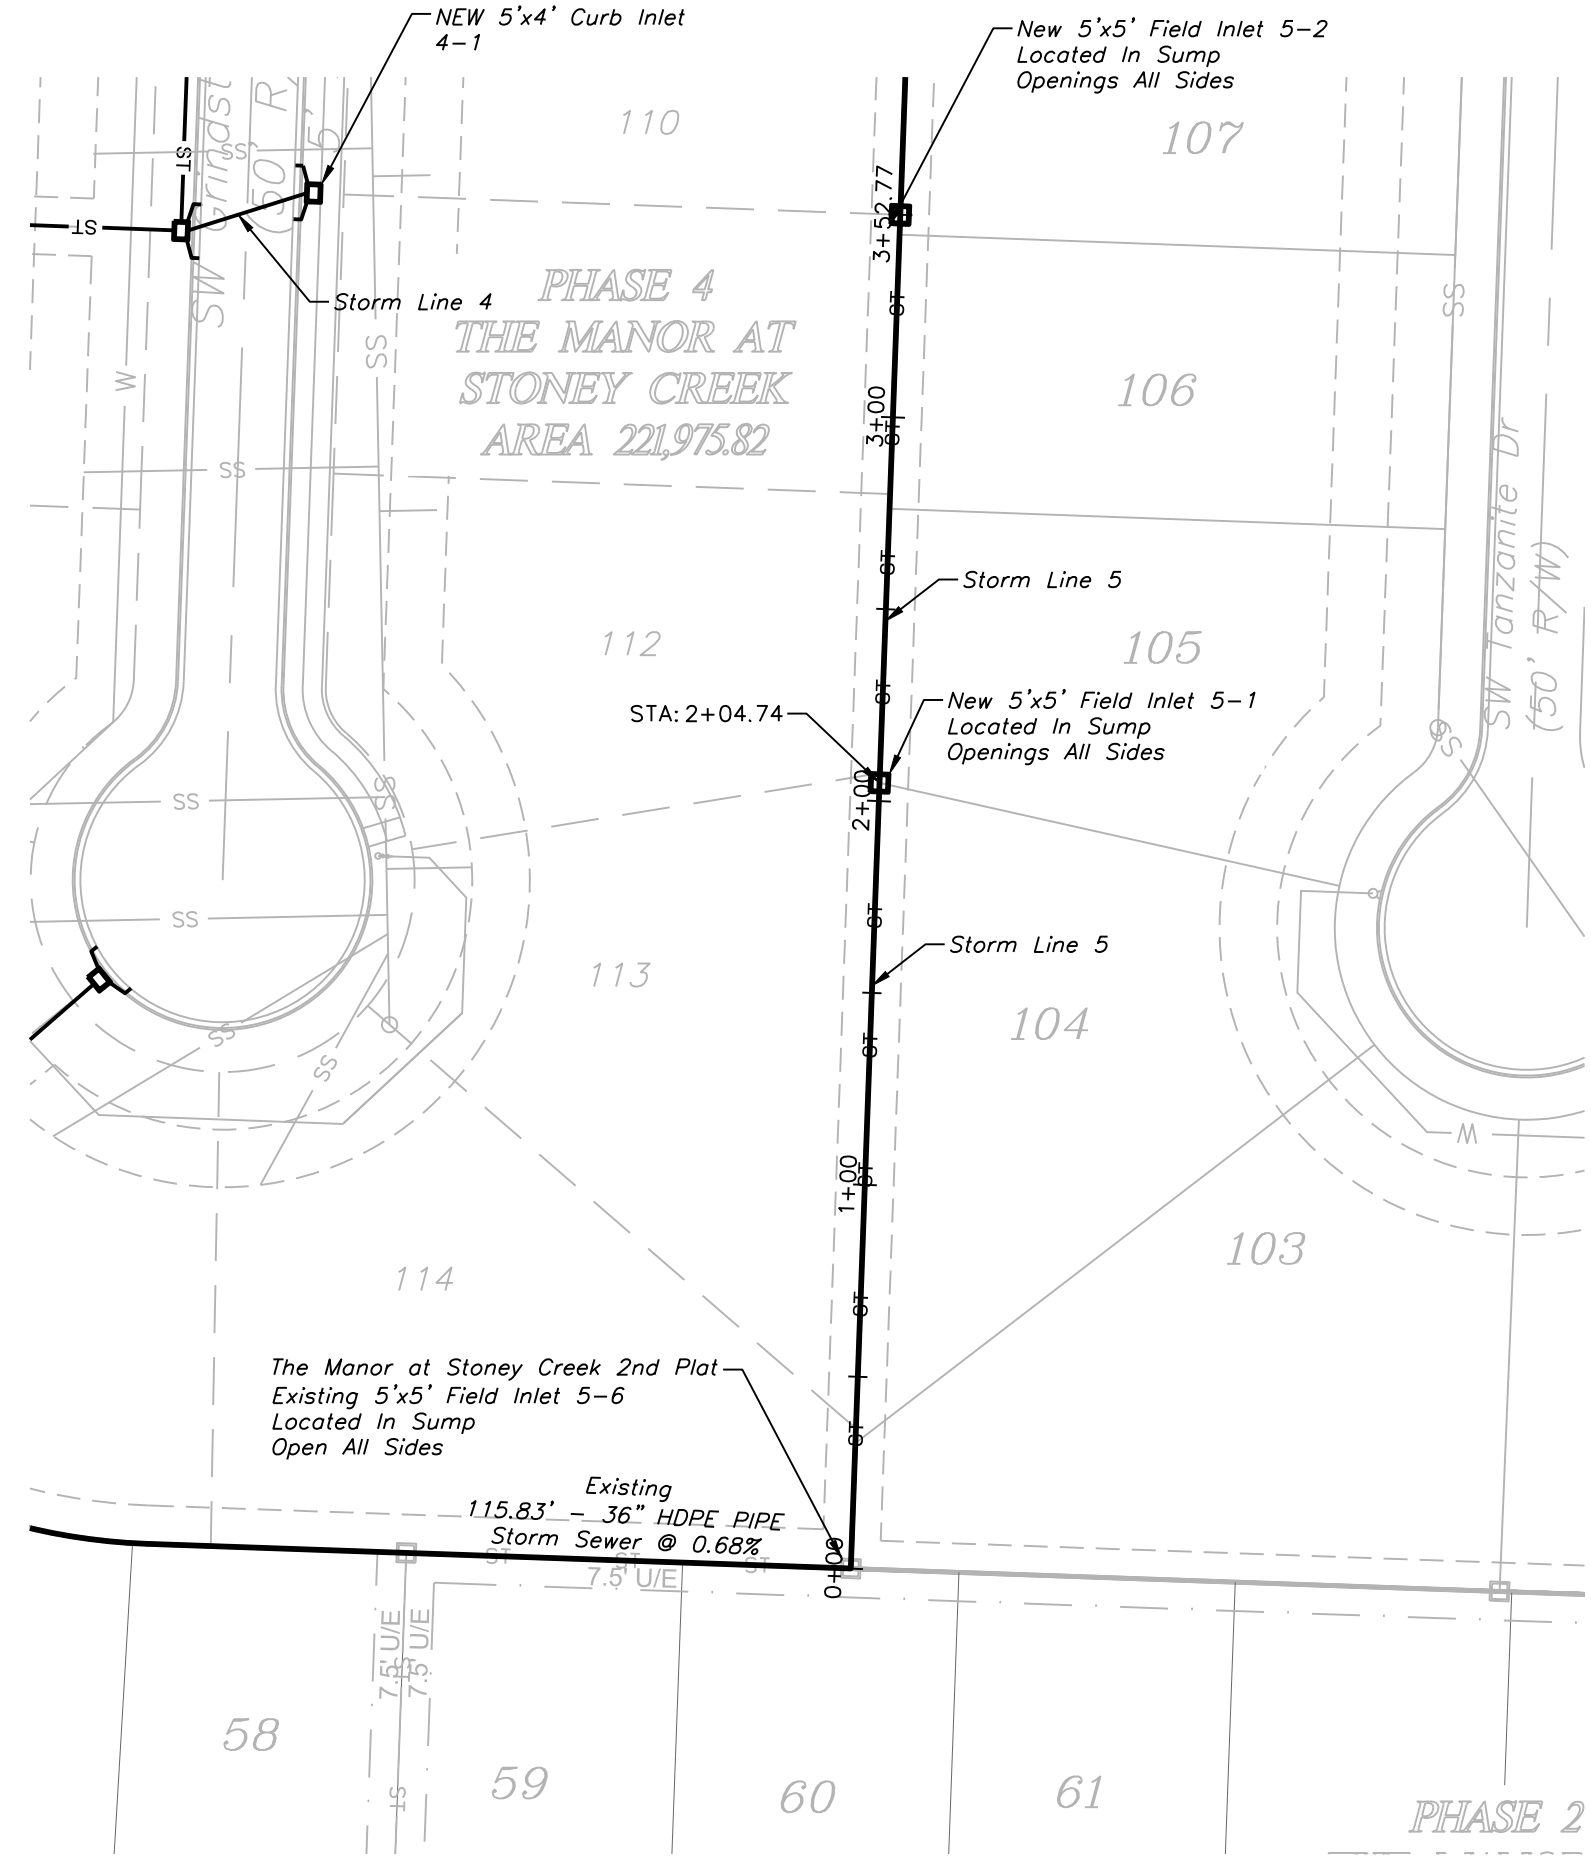

STORM LINE 5

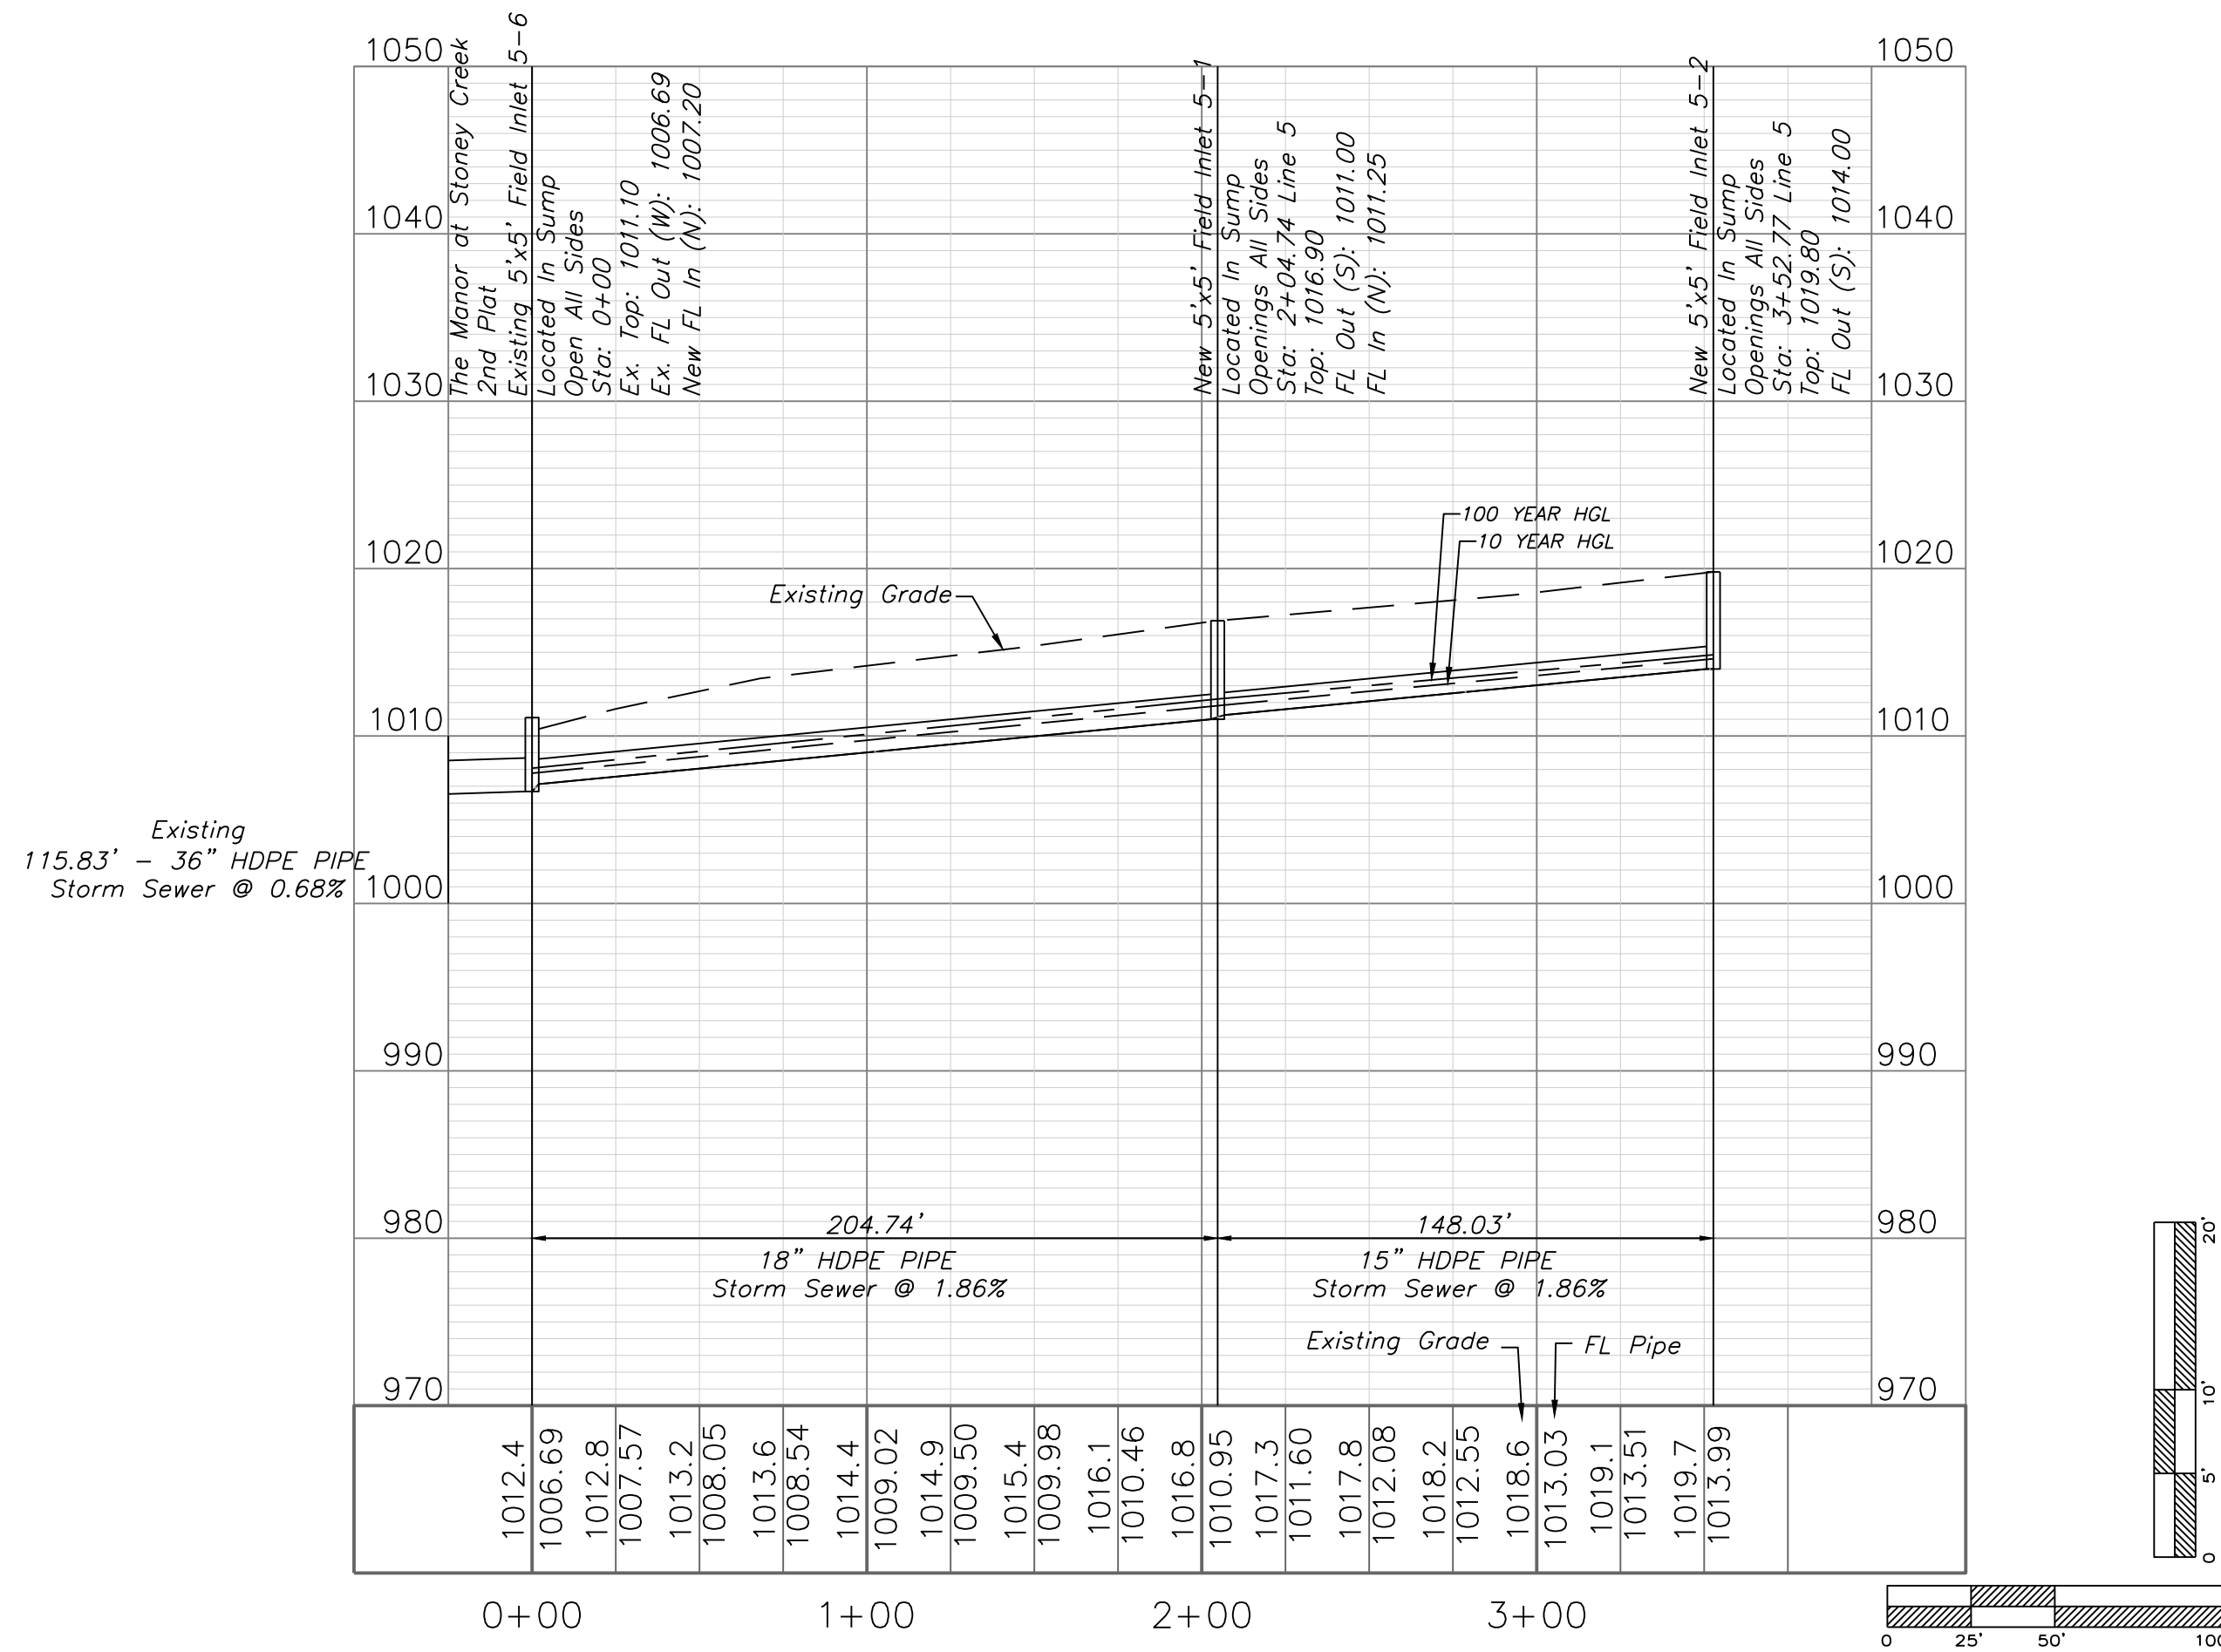

Professional Registration
Missouri
Engineering 2005002188-D
Surveying 200500019-D
Kansas
Engineering E-1895
Surveying LS-218
Oklahoma
Engineering 6254
Nebraska
Engineering CA2821

The Manor at Stoney Creek - 4th Plat
Lee's Summit, Jackson County, Missouri

Project: MANOR AT
STONEY CREEK
4TH PLAT
Issue Date:
August 29, 2018

Storm Sewer Plan and Profile
Construction Plans for:
The Manor at Stoney Creek - 4th Plat
Lee's Summit, Jackson County, Missouri

Matthew J. Schlicht
MO PE 2006019708
KS PE 19071
OK PE 25226

REVISIONS
REV. 1-4-19
REV. 2-11-19
REV. 5-10-19
REV. 5-30-19
REV. 11-6-19