



EAST ELEVATION
SCALE: 1/4"=1'-0"

2

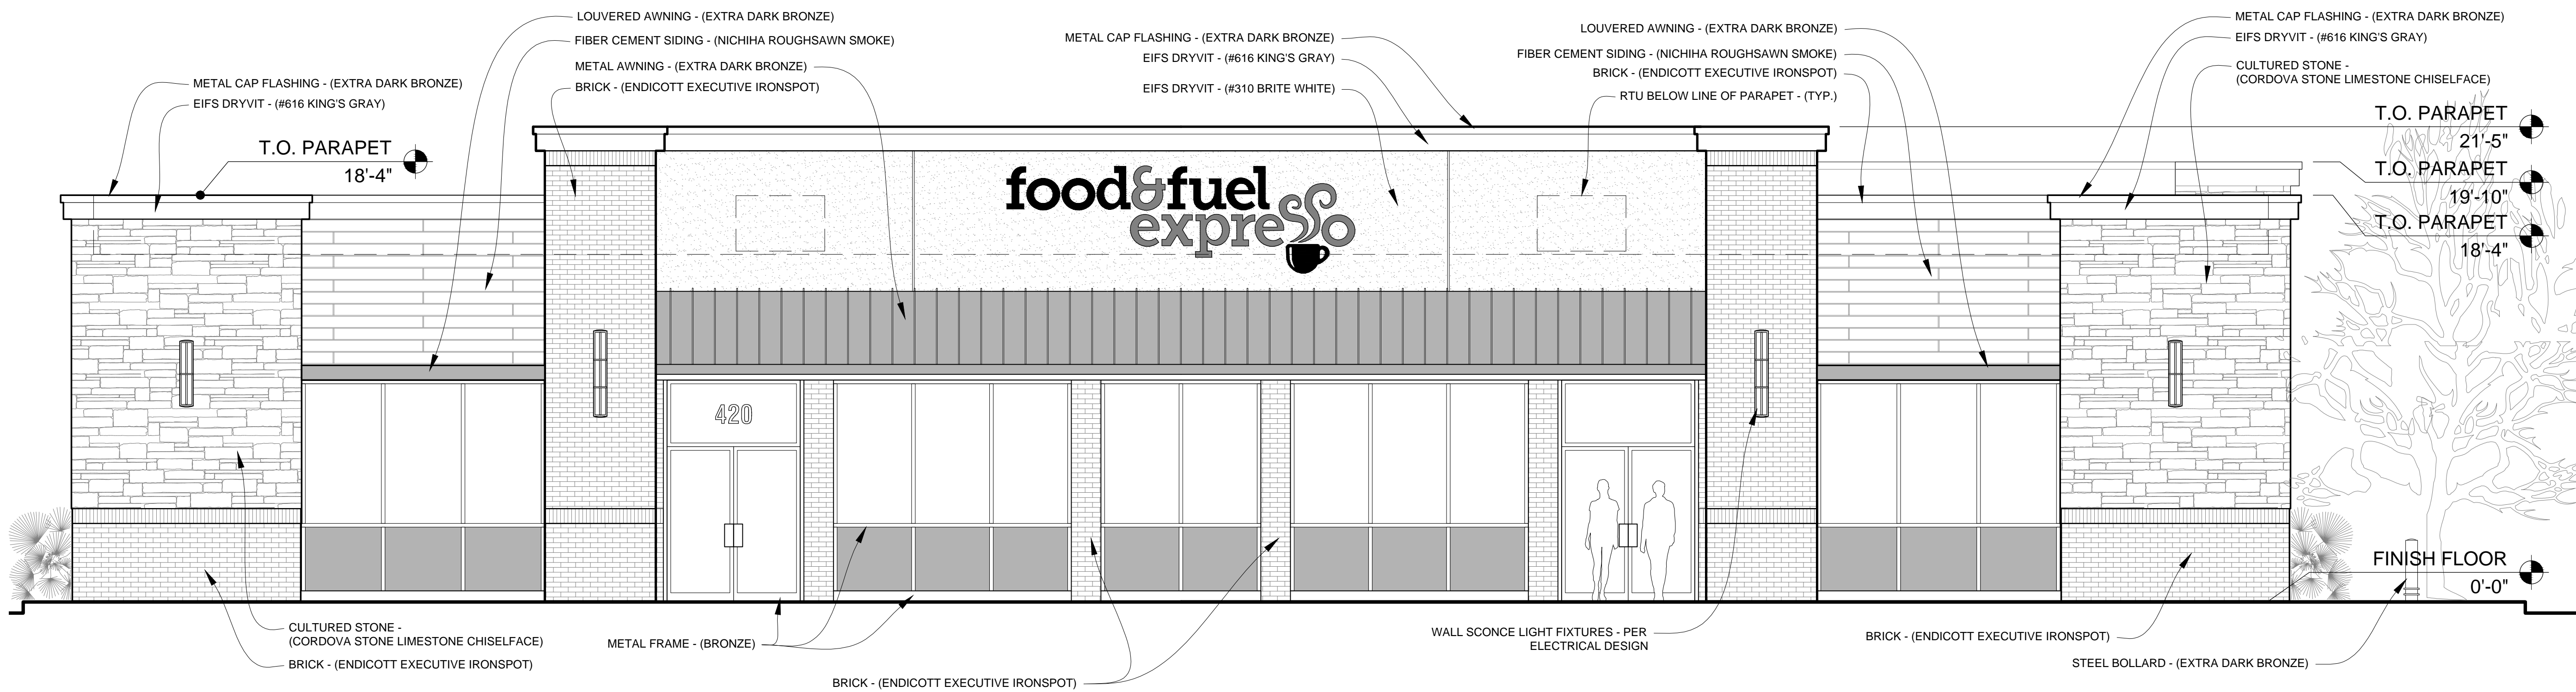

SOUTH ELEVATION
SCALE: 1/4"=1'-0"

1

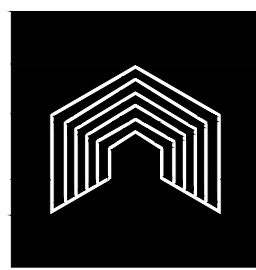

DF Construction LLC

ADDRESS: 7180 W. 107th St., Suite 9
OVERLAND PARK, KS 66212
PHONE: 913-449-3623 FAX: 913-296-7833
EMAIL: df3llc@gmail.com



ADDRESS: 8509 W. 145TH TERRACE
OVERLAND PARK, KS 66223
PHONE: 310-780-6732
EMAIL: chrissrwoods@gmail.com
ARCHITECT'S SEAL:

PHASE:		
FDP SUBMITTAL		
1	ISSUE FOR FDP REVIEW	10-31-19
2	RE-ISSUE FOR FDP REVIEW	11-26-19

PROJECT TITLE:
SUMMIT ORCHARDS
FOOD & FUEL EXPRESSO
CONVENIENCE STORE
PROJECT ADDRESS:
Summit Orchards - LOT 4E
420 NW Chipman Road
Lee's Summit, MO 64086

VERIFICATION STATEMENT:
WRITTEN DIMENSIONS ON THESE DRAWINGS SHALL
TAKE PRECEDENCE OVER SCALED DIMENSIONS.
CONTRACTORS SHALL VERIFY AND BE RESPONSIBLE
FOR ALL DIMENSIONS AND CONDITIONS ON THE JOB
SITE. THIS OFFICE MUST BE NOTIFIED OF ANY
VARIATIONS FROM THE DIMENSIONS AND CONDITIONS
SHOWN BY THESE DRAWINGS. ALL CONTRACTORS MUST
COMPLY WITH THE GENERAL NOTES ON THE TITLE
SHEET AND THE SPECIFICATIONS FOR THE PROJECT.

SHEET TITLE:
**EXTERIOR
ELEVATIONS**

ISSUED FOR REVIEW:	11-26-2019
ISSUED FOR PERMIT:	00-00-2019
ISSUED FOR CONSTRUCTION:	00-00-0000
DRAWN BY:	CW
CHECKED BY:	CW
SHEET I.D. #:	WA19-004

A-1