



WEST ELEVATION  
SCALE: 1/4"=1'-0"

2

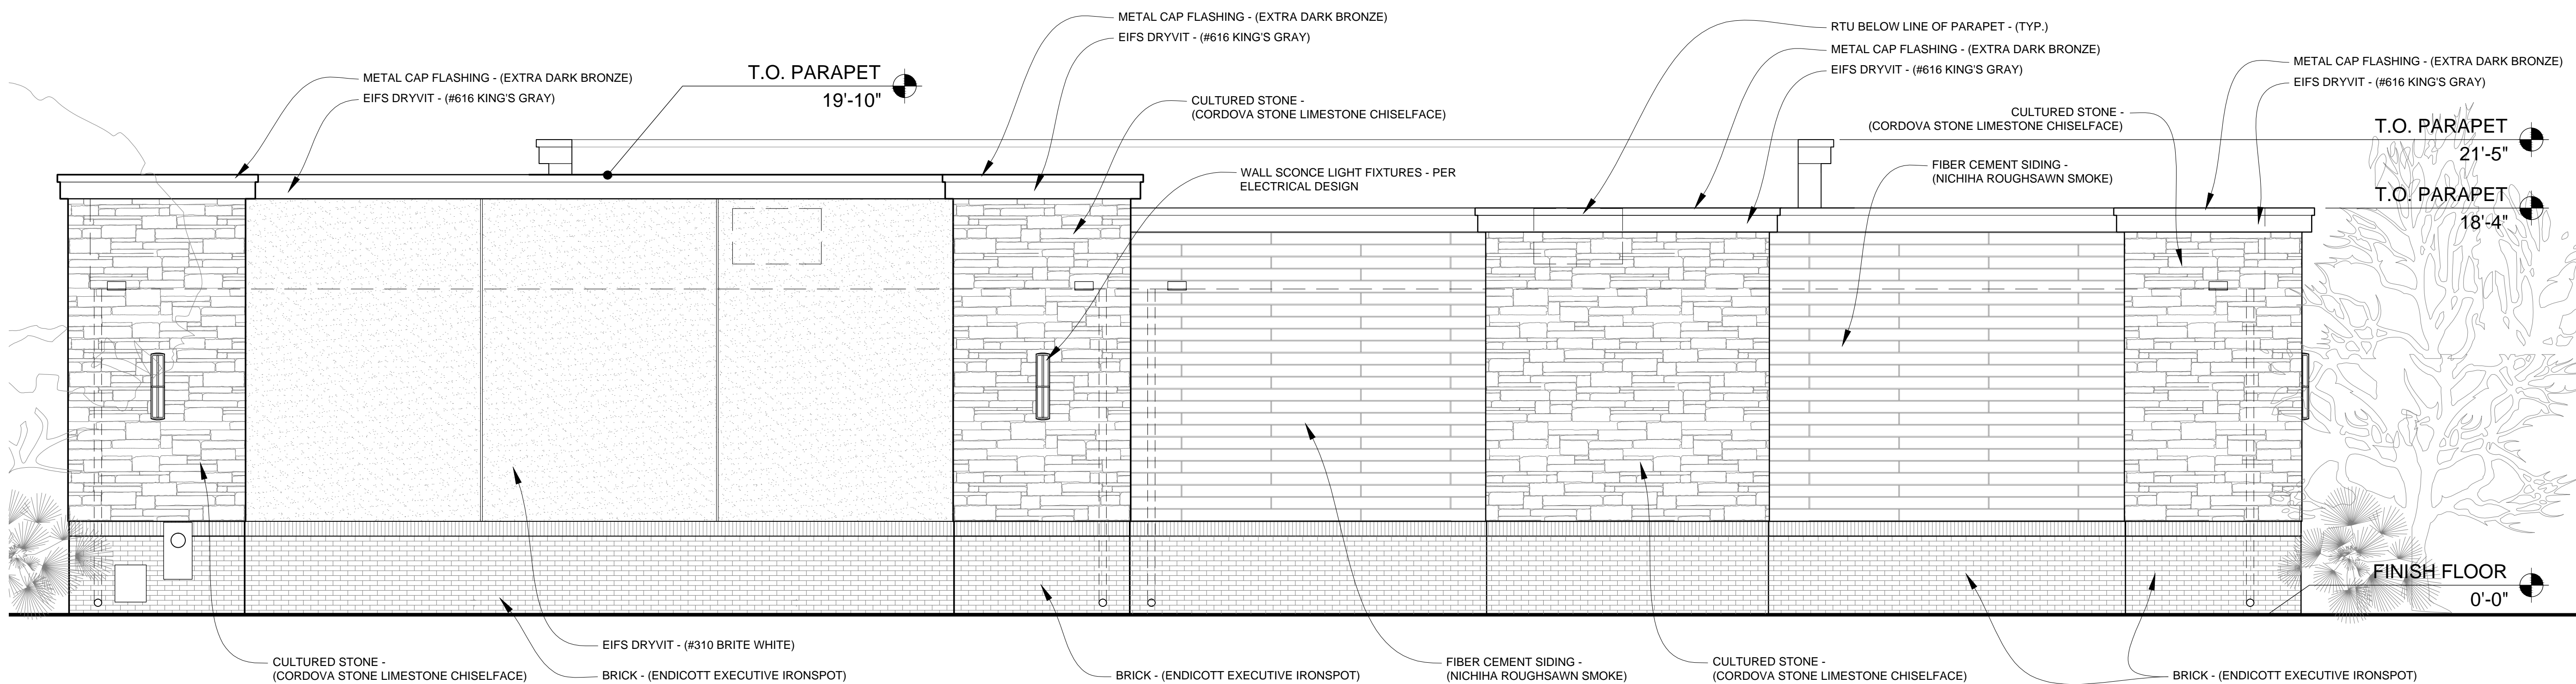

NORTH ELEVATION  
SCALE: 1/4"=1'-0"

1

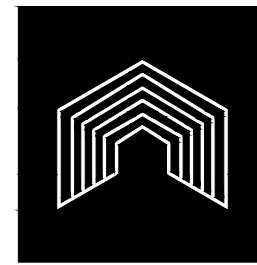

## DF Construction LLC

ADDRESS: 7180 W. 107th St., Suite 9  
OVERLAND PARK, KS 66212  
PHONE: 913-449-3623 FAX: 913-296-7833  
EMAIL: df3llc@gmail.com



ADDRESS: 8509 W. 145TH TERRACE  
OVERLAND PARK, KS 66223  
PHONE: 310-780-6732  
EMAIL: chrisrwoods@gmail.com  
ARCHITECT'S SEAL:

## PHASE: FDP SUBMITTAL

1	ISSUE FOR FDP REVIEW	10-31-19
2	RE-ISSUE FOR FDP REVIEW	11-26-19

## PROJECT TITLE: SUMMIT ORCHARDS FOOD & FUEL EXPRESSO CONVENIENCE STORE

PROJECT ADDRESS: Summit Orchards - LOT 4E  
420 NW Chipman Road  
Lee's Summit, MO 64086

VERIFICATION STATEMENT:  
WRITTEN DIMENSIONS ON THESE DRAWINGS SHALL TAKE PRECEDENCE OVER SCALED DIMENSIONS. CONTRACTORS SHALL VERIFY AND BE RESPONSIBLE FOR ALL DIMENSIONS AND CONDITIONS ON THE JOB SITE. THIS OFFICE MUST BE NOTIFIED OF ANY VARIATIONS FROM THE DIMENSIONS AND CONDITIONS SHOWN BY THESE DRAWINGS. ALL CONTRACTORS MUST COMPLY WITH THE GENERAL NOTES ON THE TITLE SHEET AND THE SPECIFICATIONS FOR THE PROJECT.

## SHEET TITLE: EXTERIOR ELEVATIONS

ISSUED FOR REVIEW: 11-26-2019

ISSUED FOR PERMIT: 00-00-2019

ISSUED FOR CONSTRUCTION: 00-00-0000

DRAWN BY: CW JOB #: WA19-004

CHECKED BY: CW SCALE:

SHEET I.D. #:

A-2