

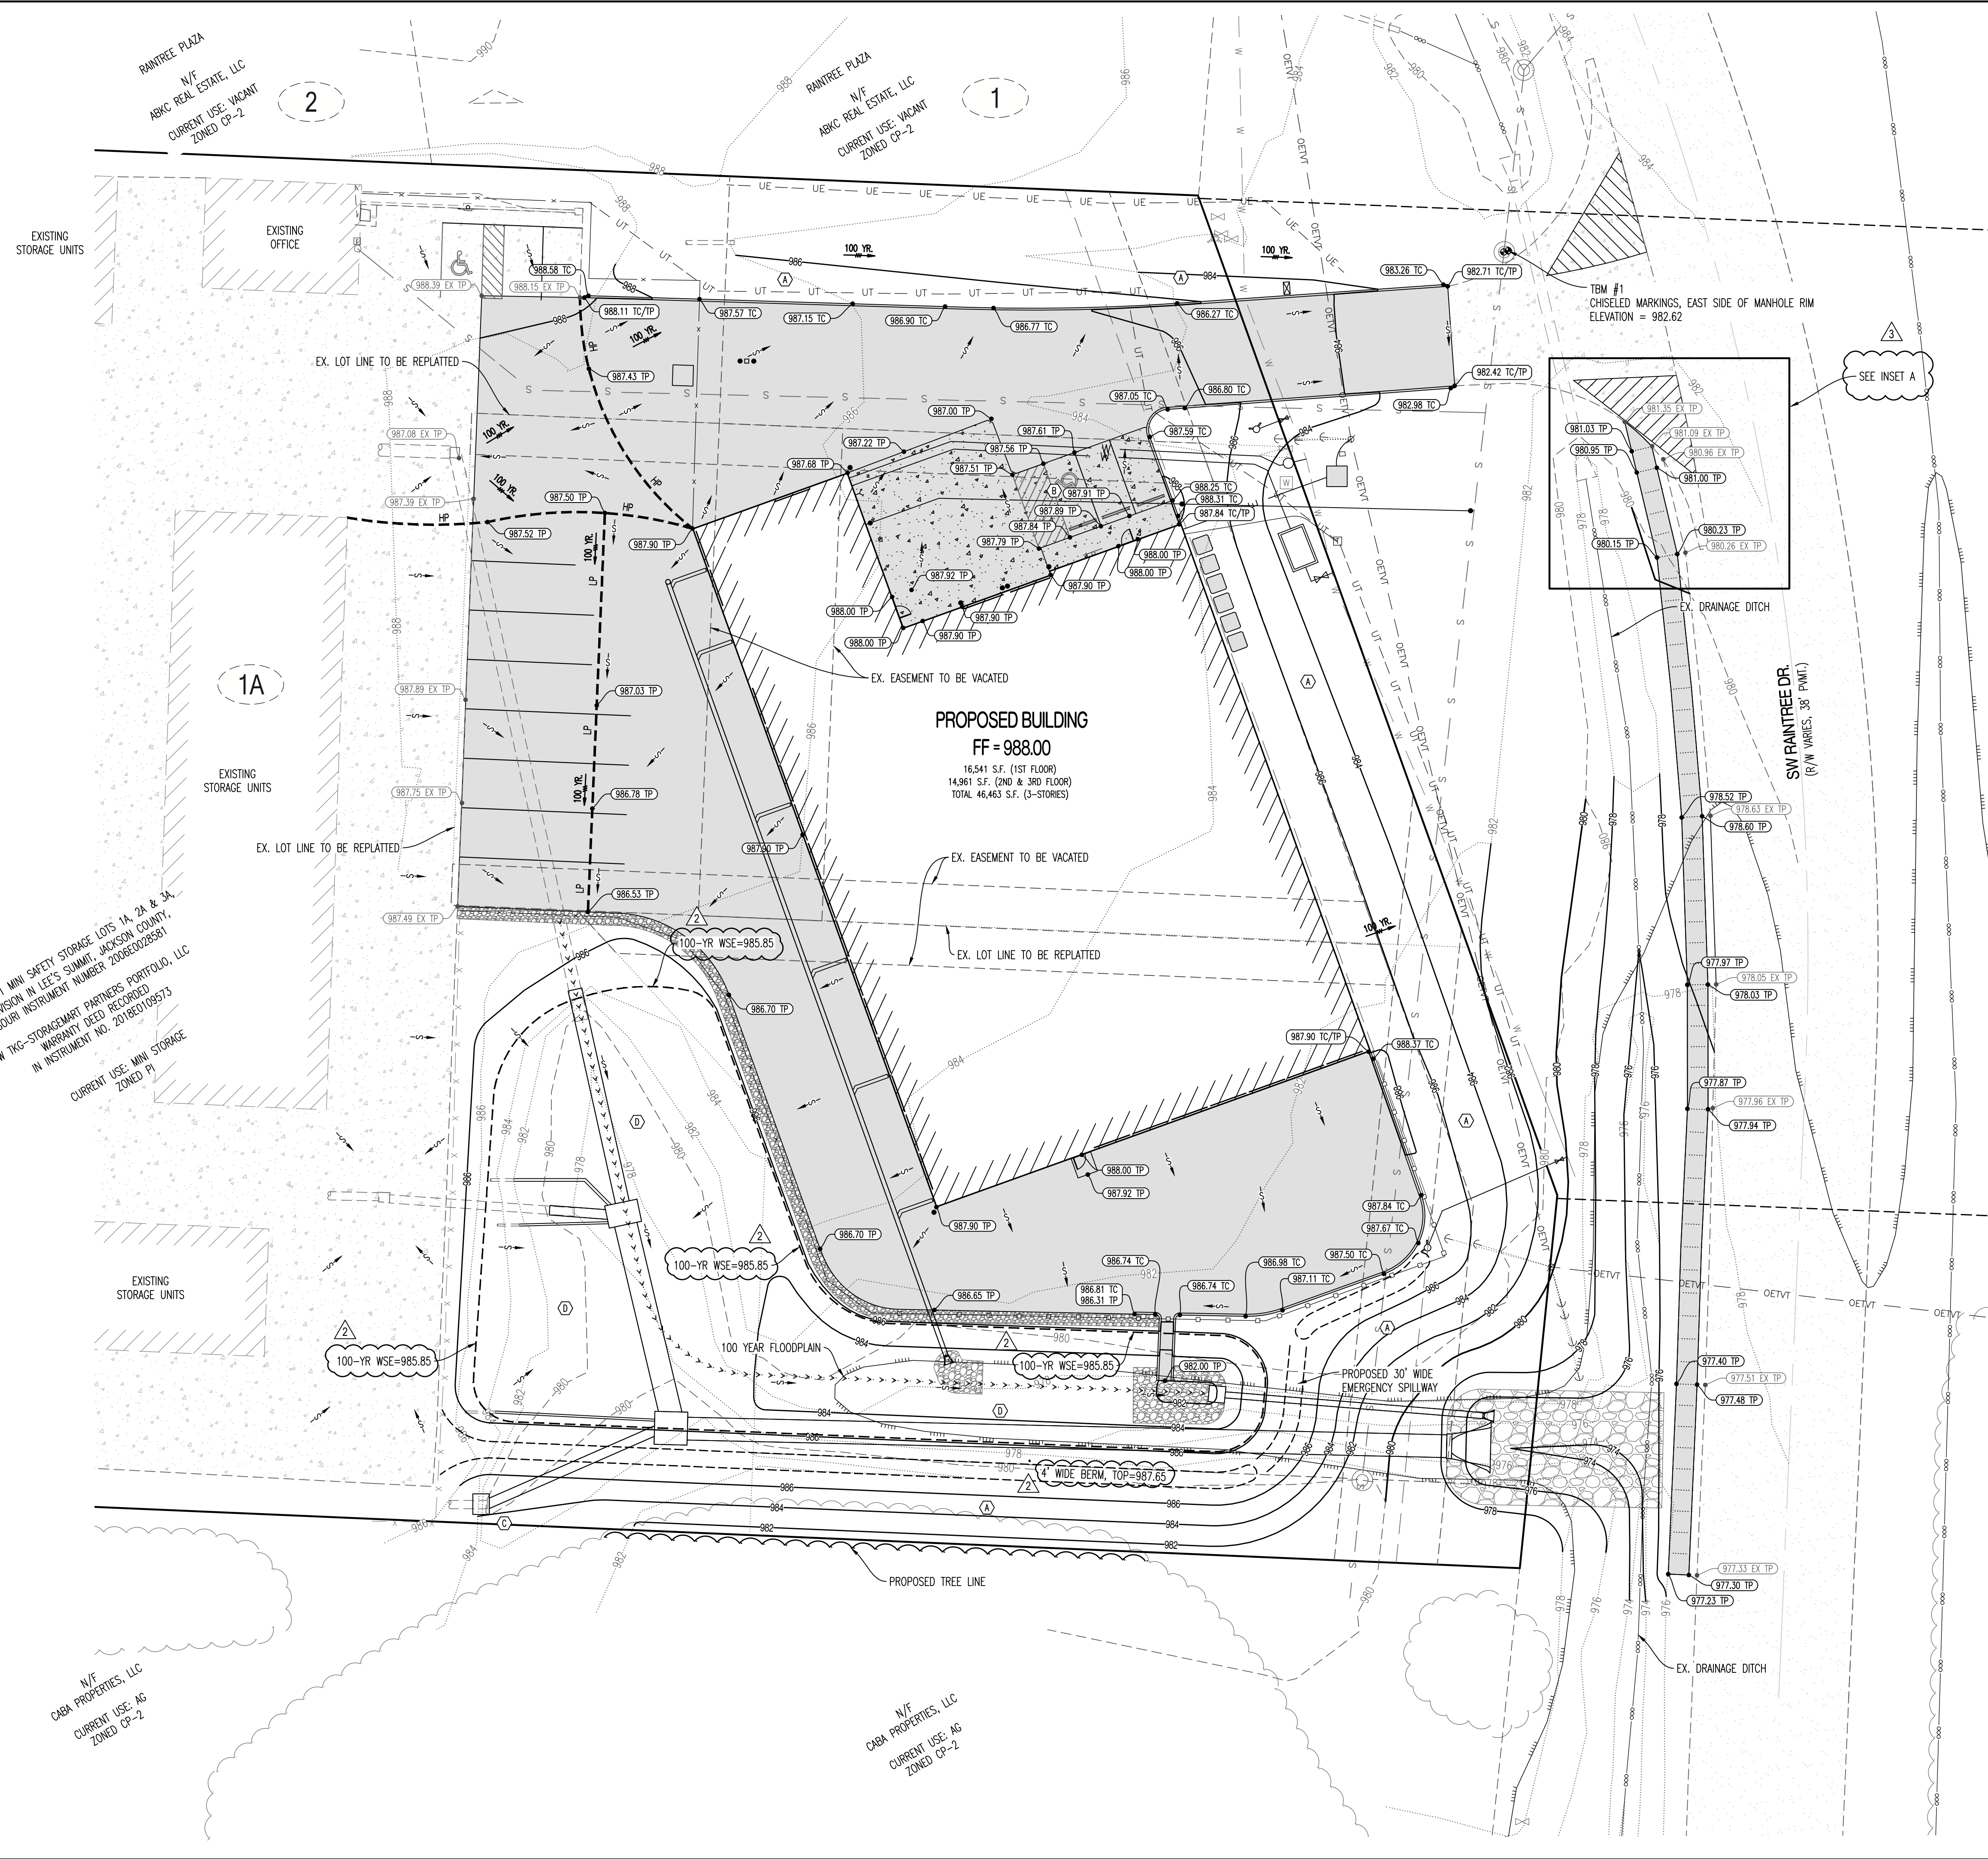


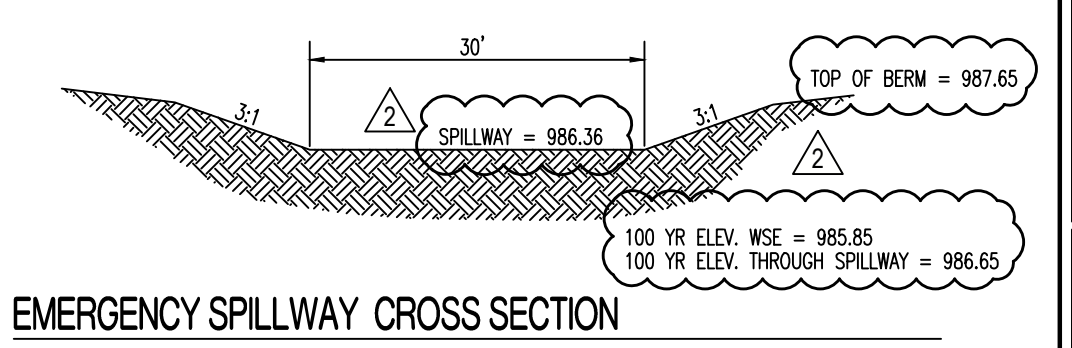

- LEGEND OF LABELS**
- (A) FINE GRADE AS SHOWN BY PROPOSED CONTOURS. PLACE MINIMUM OF 4" TOP SOIL. SEED AND MULCH ALL DISTURBED AREAS.
 - (B) GRADE ALL ACCESSIBLE PARKING STALLS AND ROUTES AS SHOWN. SLOPE OF THE PAVEMENT AT ALL ACCESSIBLE PARKING STALLS SHALL NOT EXCEED 1:48 IN ALL DIRECTIONS. ALL ACCESSIBLE ELEMENTS SHALL COMPLY WITH THE REQUIREMENTS OF THE AMERICANS WITH DISABILITIES ACT.
 - (C) CONTRACTOR TO ACQUIRE WRITTEN PERMISSION FROM ADJACENT PROPERTY OWNER IF ANY LAND DISTURBANCE ACTIVITIES ARE TO OCCUR ON ADJACENT PROPERTY.
 - (D) CONTRACTOR SHALL PLACE 6" OF TOP SOIL IN BOTTOM OF DETENTION BASIN. ALL SEEDING SHALL CONFORM TO CITY OF LEE'S SUMMIT SPECIFICATIONS.

- LEGEND OF SYMBOLS:**
- 88 --- EXISTING 1 FT CONTOUR
 - 820 --- EXISTING 5 FT CONTOUR
 - 88 --- PROPOSED 1 FT CONTOUR
 - 820 --- PROPOSED 5 FT CONTOUR
 - FF=XXXX FINISHED FLOOR OF STRUCTURE
 - XXXX.XX TC PROPOSED TOP OF CURB ELEVATION
 - XXXX.XX TP PROPOSED TOP OF PAVEMENT ELEVATION
 - XXXX.XX FO PROPOSED FINISH GRADE ELEVATION
 - HP HIGH POINT
 - LP LOW POINT
 - > DIRECTION OF FLOW

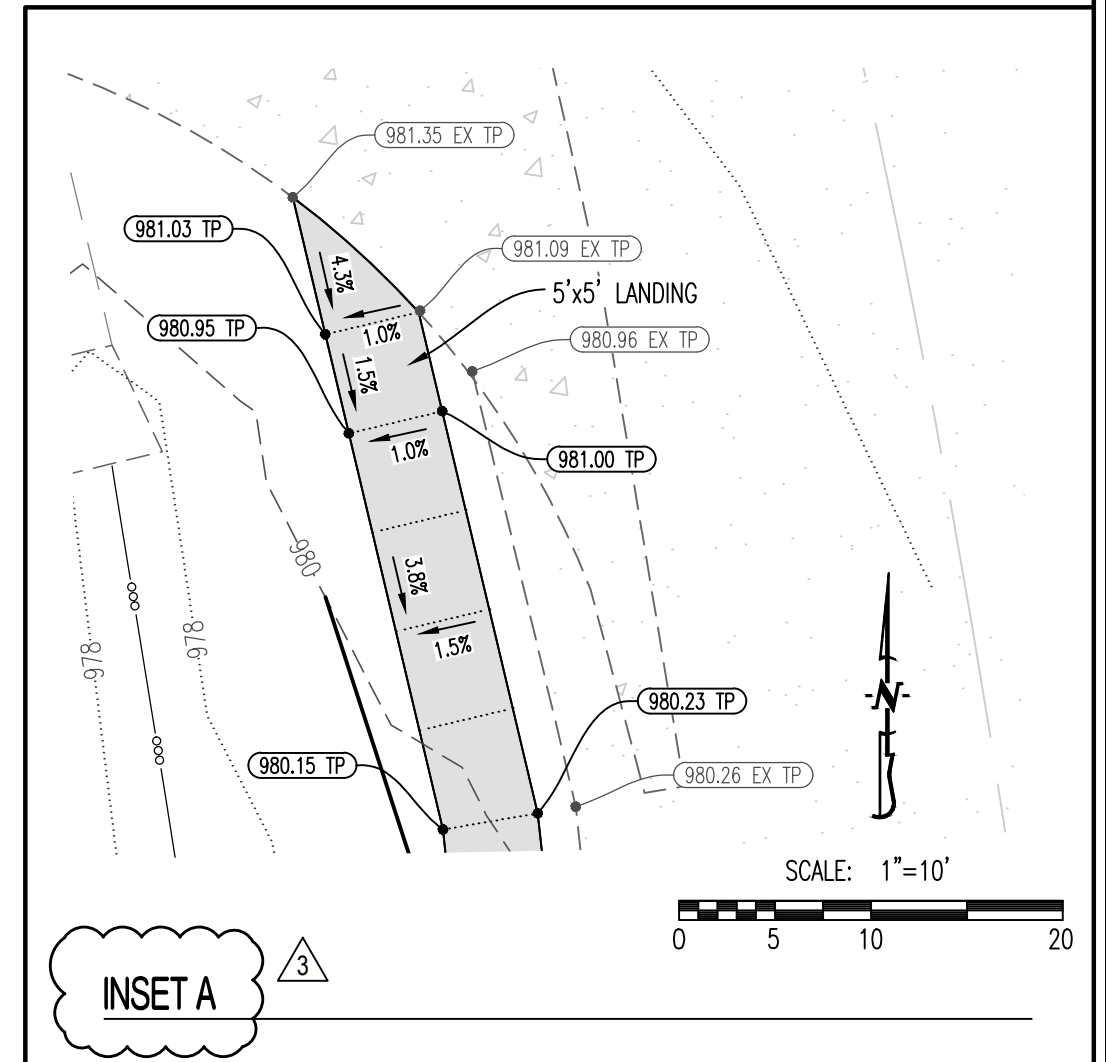

NOTES:

THE 100 YEAR STORM OVERFLOW SYSTEM FOR THIS PROJECT WILL BE HANDLED BY OVERLAND FLOW. THESE SYSTEMS ARE SHOWN WITH THE 100 YR. SYMBOL.

REVISIONS:

NO.	DATE
ORIGINAL	08/26/2019
1	09/27/2019
2	11/22/2019
3	12/17/2019

THIS SHEET HAS BEEN SIGNED, SEALED AND DATED ELECTRONICALLY

PRELIMINARY
(NOT FOR CONSTRUCTION)

TIMOTHY D. CROCKETT
MO LICENSE: 200400075

CROCKETT
ENGINEERING CONSULTANTS
1000 W. KING BLVD., 805
COLUMBIA, MO 65203
www.crockettengineering.com
Crockett Engineering Consultants, LLC
Missouri Professional Engineer #200081301

OWNER:

NEW TKG-STORAGEMART
PARTNERS PORTFOLIO
2615 STADIUM BLVD., SUITE 207
COLUMBIA, MO 65203

STORAGE MART 156

3920 S. STATE ROUTE 291
SECTION 3, TOWNSHIP 47 NORTH, RANGE 31 WEST
LEE'S SUMMIT, JACKSON COUNTY, MISSOURI

DRAWING INCLUDES:

GRADING PLAN

DESIGNED: TDC

DRAWN: JEE

PROJECT NO.: 170504

SHEET: CE 3