



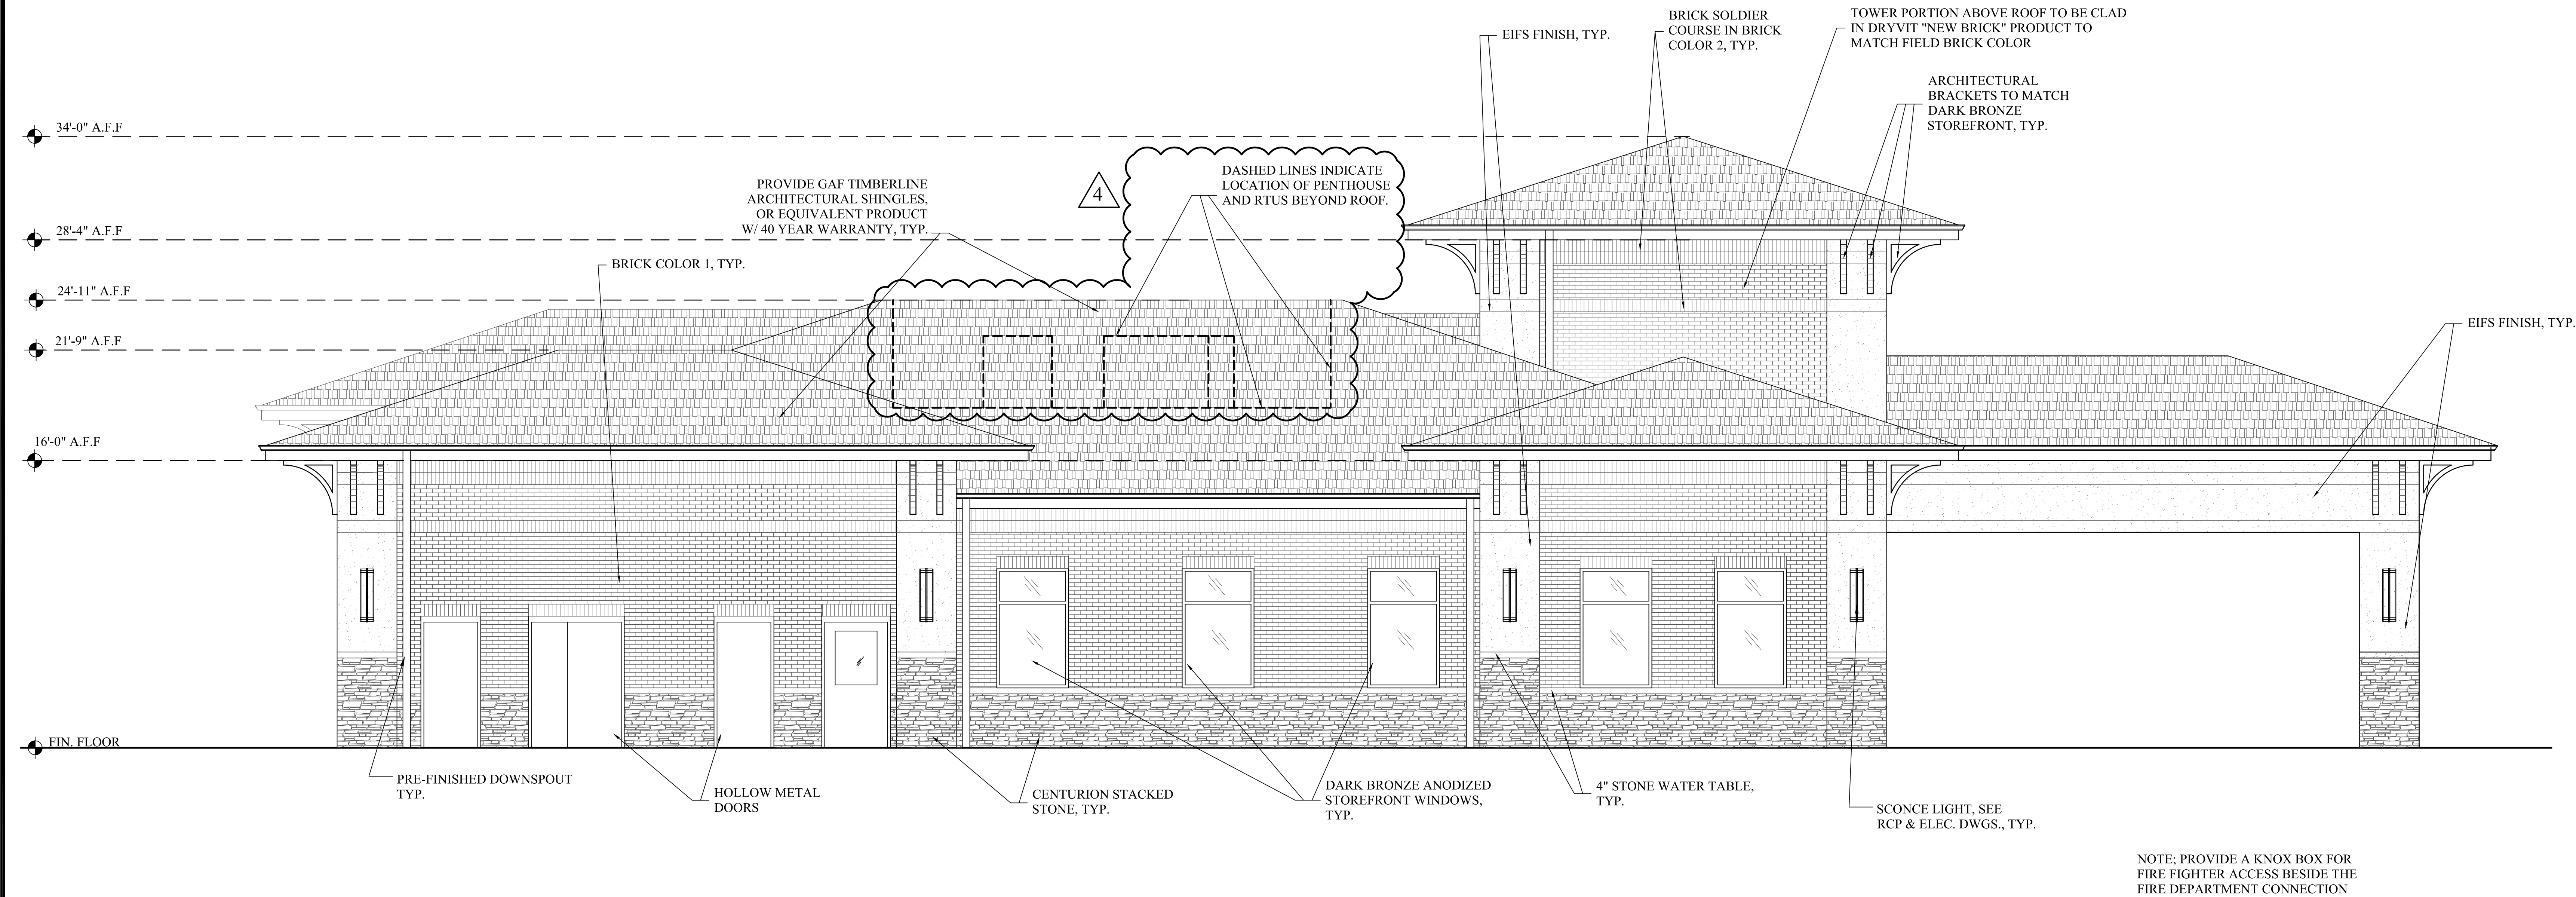

FRONT ELEVATION

SCALE: 1/4" = 1'-0"

3

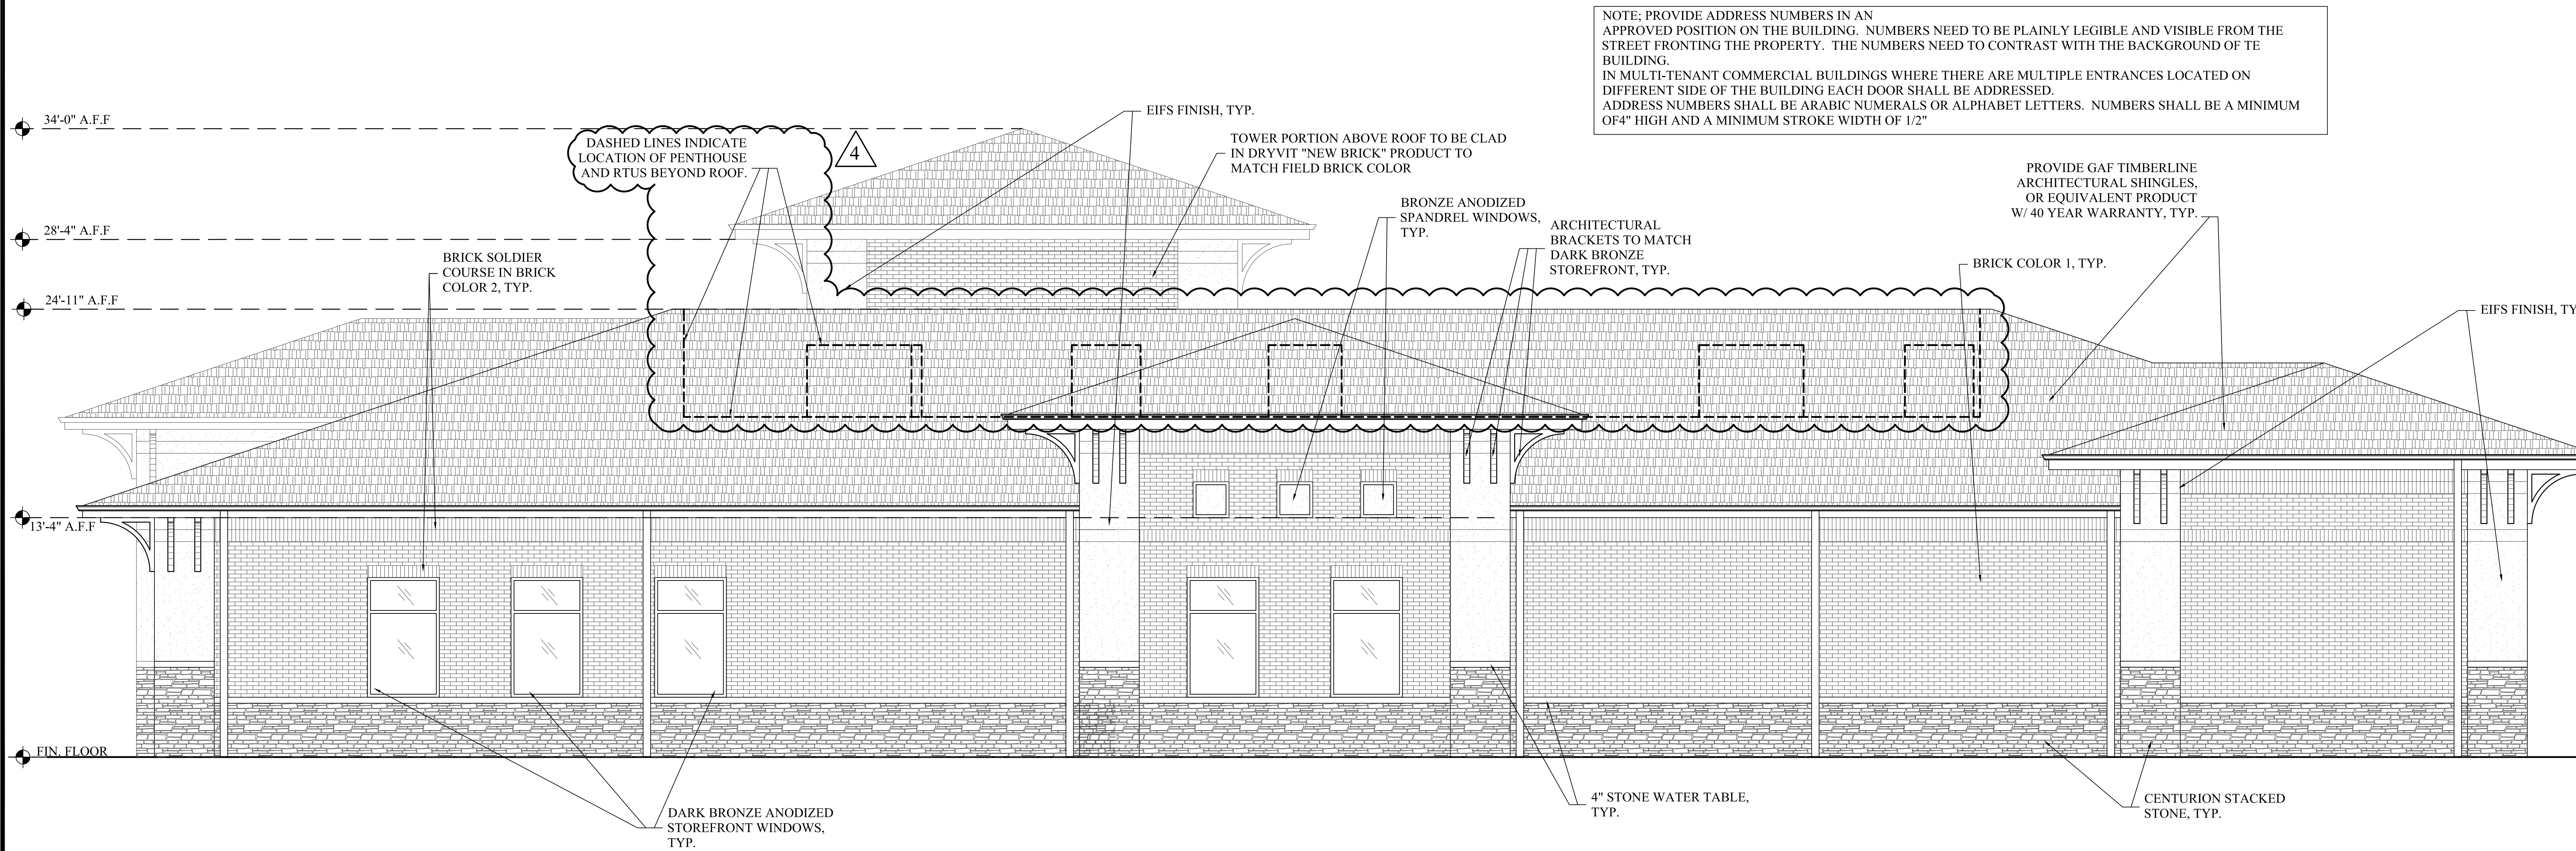

LEFT SIDE ELEVATION

SCALE: 1/4" = 1'-0"

1

Date / Issue

NOVEMBER 6, 2019
PRICING & PERMIT
DECEMBER 19, 2019
REVISION 1
JANUARY 6, 2020
REVISION 2
JANUARY 16, 2020
REVISION 3
JANUARY 23, 2020
REVISION 4

DCI

LEE'S SUMMIT FACILITY
2001 NW SHAMROCK RD
LEE'S SUMMIT, MISSOURI 64081

RANDALL DOVER

ARCHITECT

4111 HILLBORG ROAD • SUITE 303 • NARVILLE, TN 37213 • 615.261.4366

STATE OF MISSOURI

SEAL

12/3/20

ARCHITECT

Project Number

18045.0

Sheet Title

ELEVATIONS

Sheet Number

A4.1