

Revisions:

Date:	Description:

Construction Documents

Downtown
Lee's Summit
Apartments

A Residential Development by

Cityscape
Residential

This drawing as an instrument of services, is and shall remain the property of SGN+A and shall not be reproduced, published or used in any way without permission of SGN+A, Inc.


Sheet Title:
Building Plan - Roof Level

Date:
28 January 2020

Sheet Number:

A2.6

Released for Construction

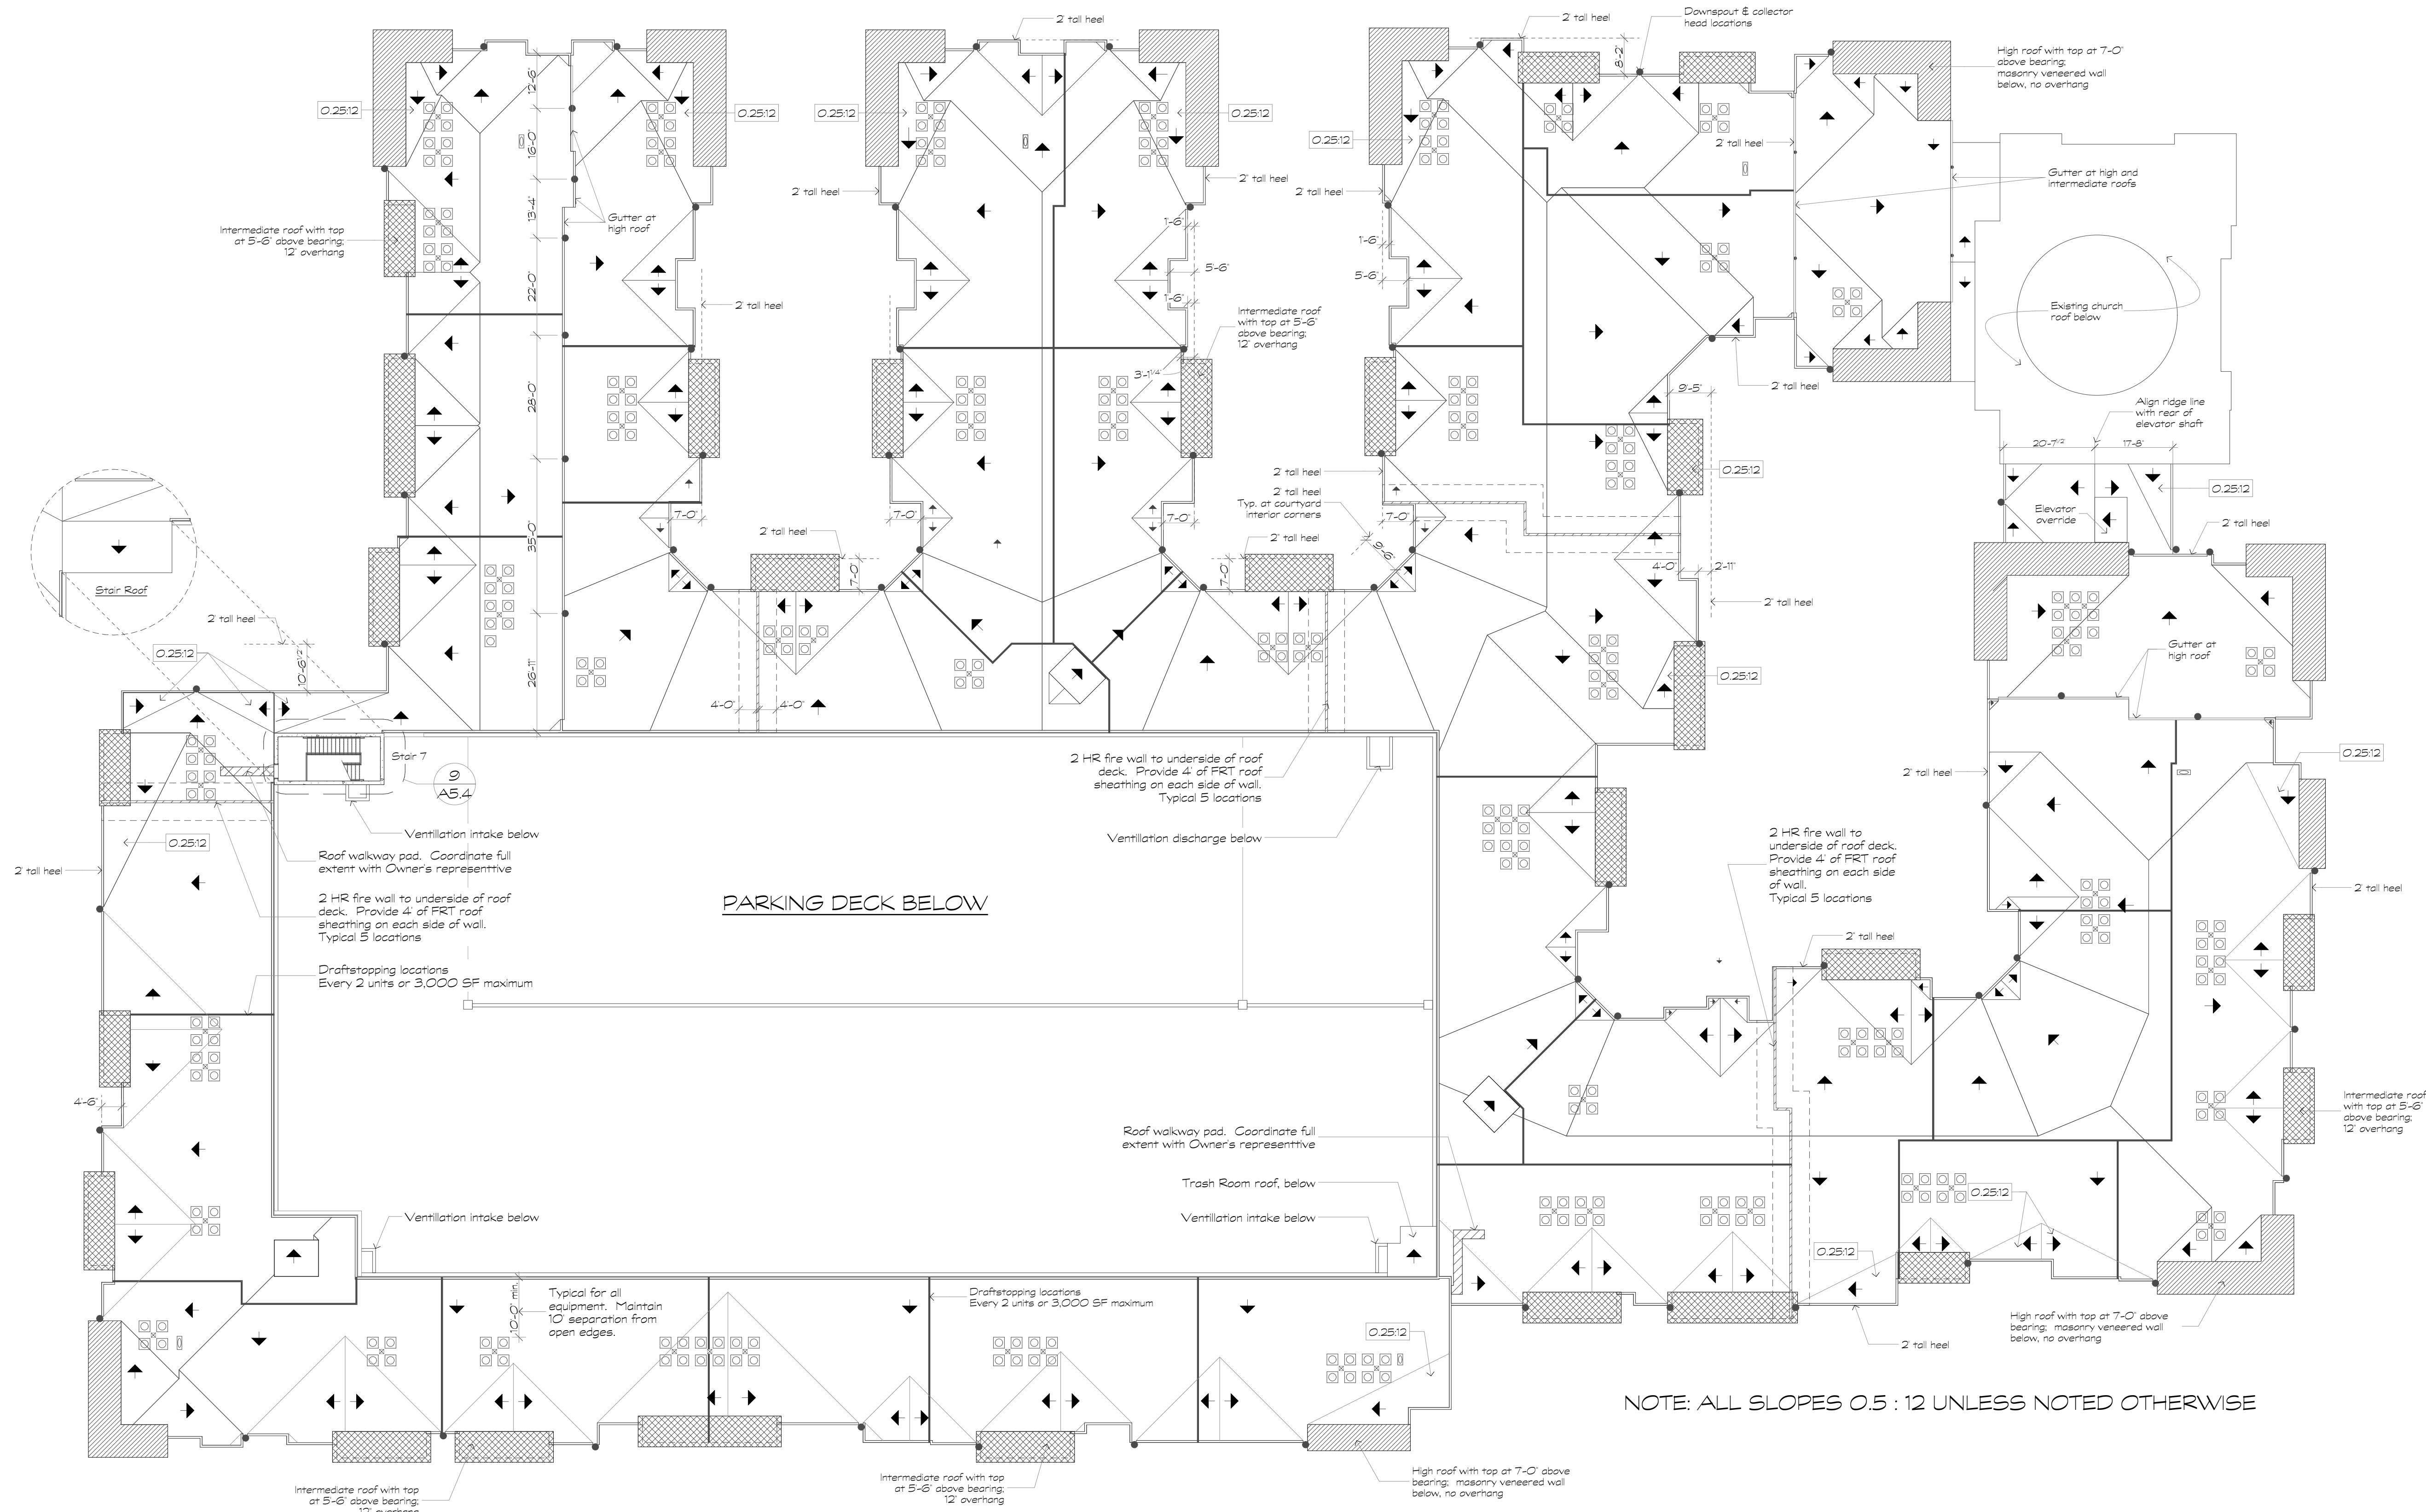

1 Roof Plan
Scale: 1" = 20'