


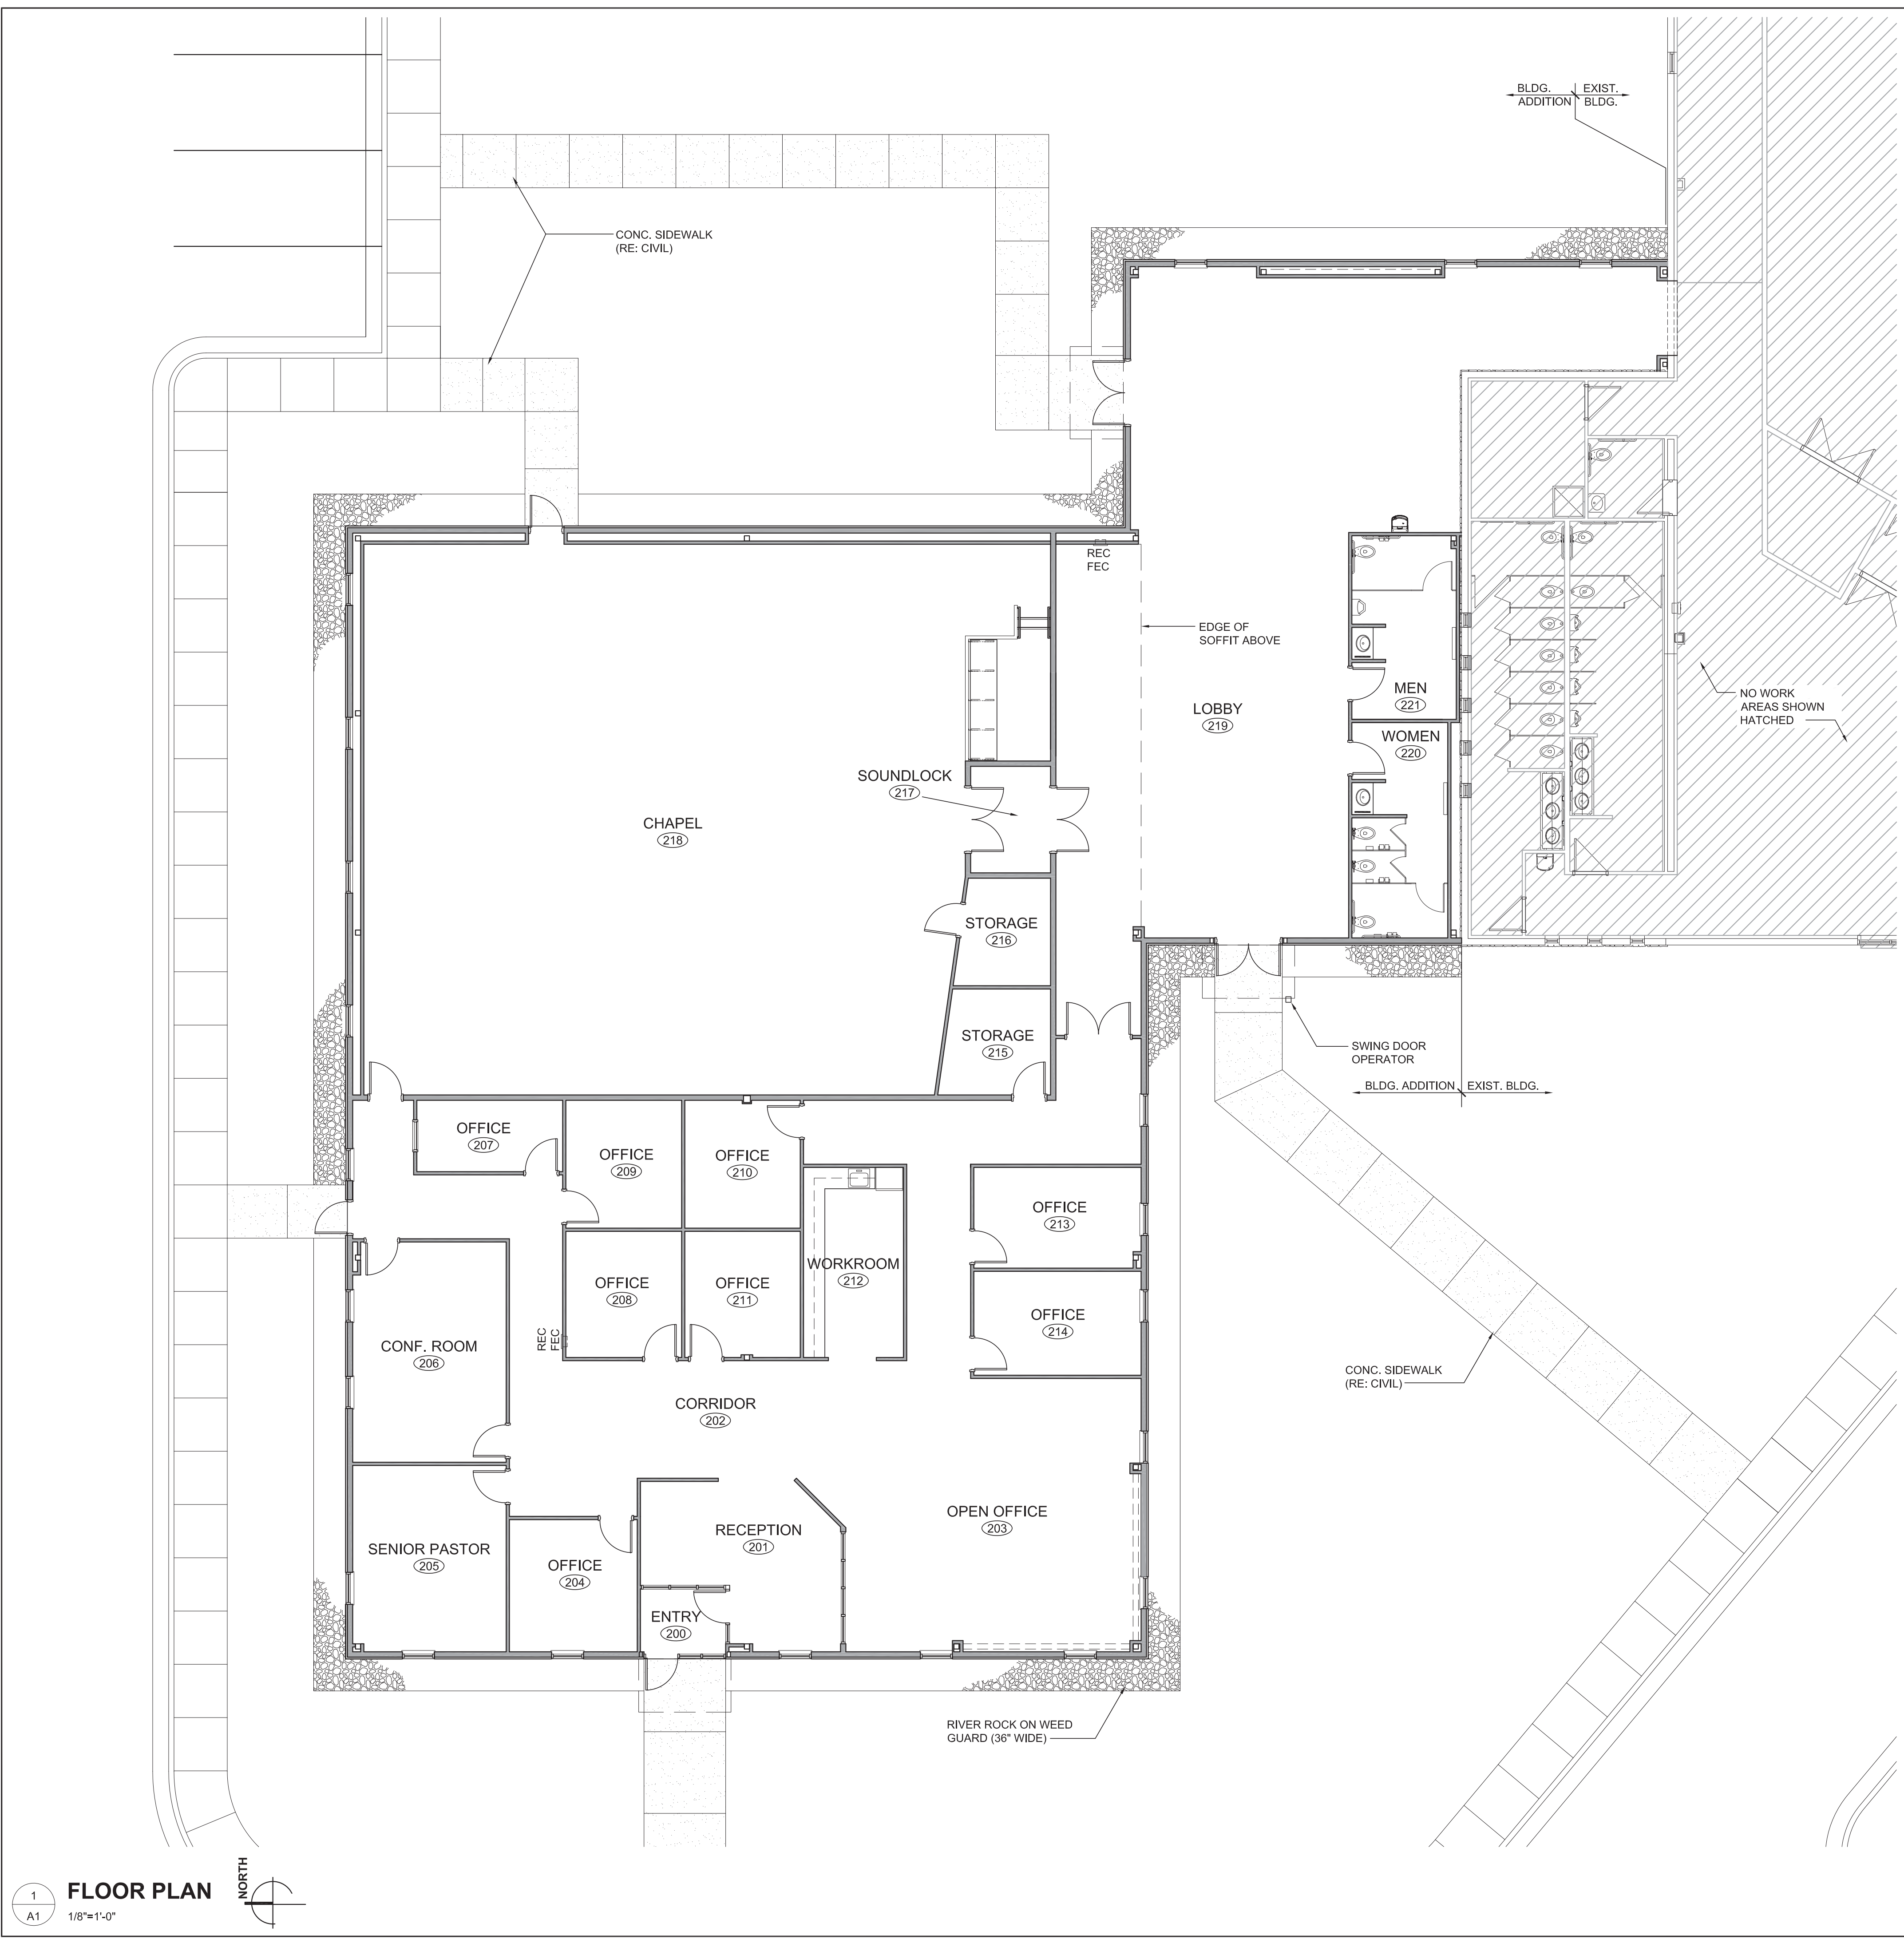

1
A1
FLOOR PLAN
1/8"=1'-0"
NORTH




ARCHITECT: DAVID E. EVANS
ARCHITECT LICENSE NO.: A-1731
MANTTEL TETER ARCHITECTS, P.C.
CERT. OF AUTHORITY NO.:
BUSINESS LICENSE NO.:
EXPIRES:
COPYRIGHT © 2020- MANTTEL TETER ARCHITECTS, P.C.



Phase II Addition to:
The Summit
3381 NW Chipman Road
Lee's Summit, MO 64081

PROJECT #: 15-678
ISSUE DATE: 2/05/2020
DRAWN BY:
CHECKED BY: BCR
REVISIONS:





SHEET No.
A1
FLOOR PLAN

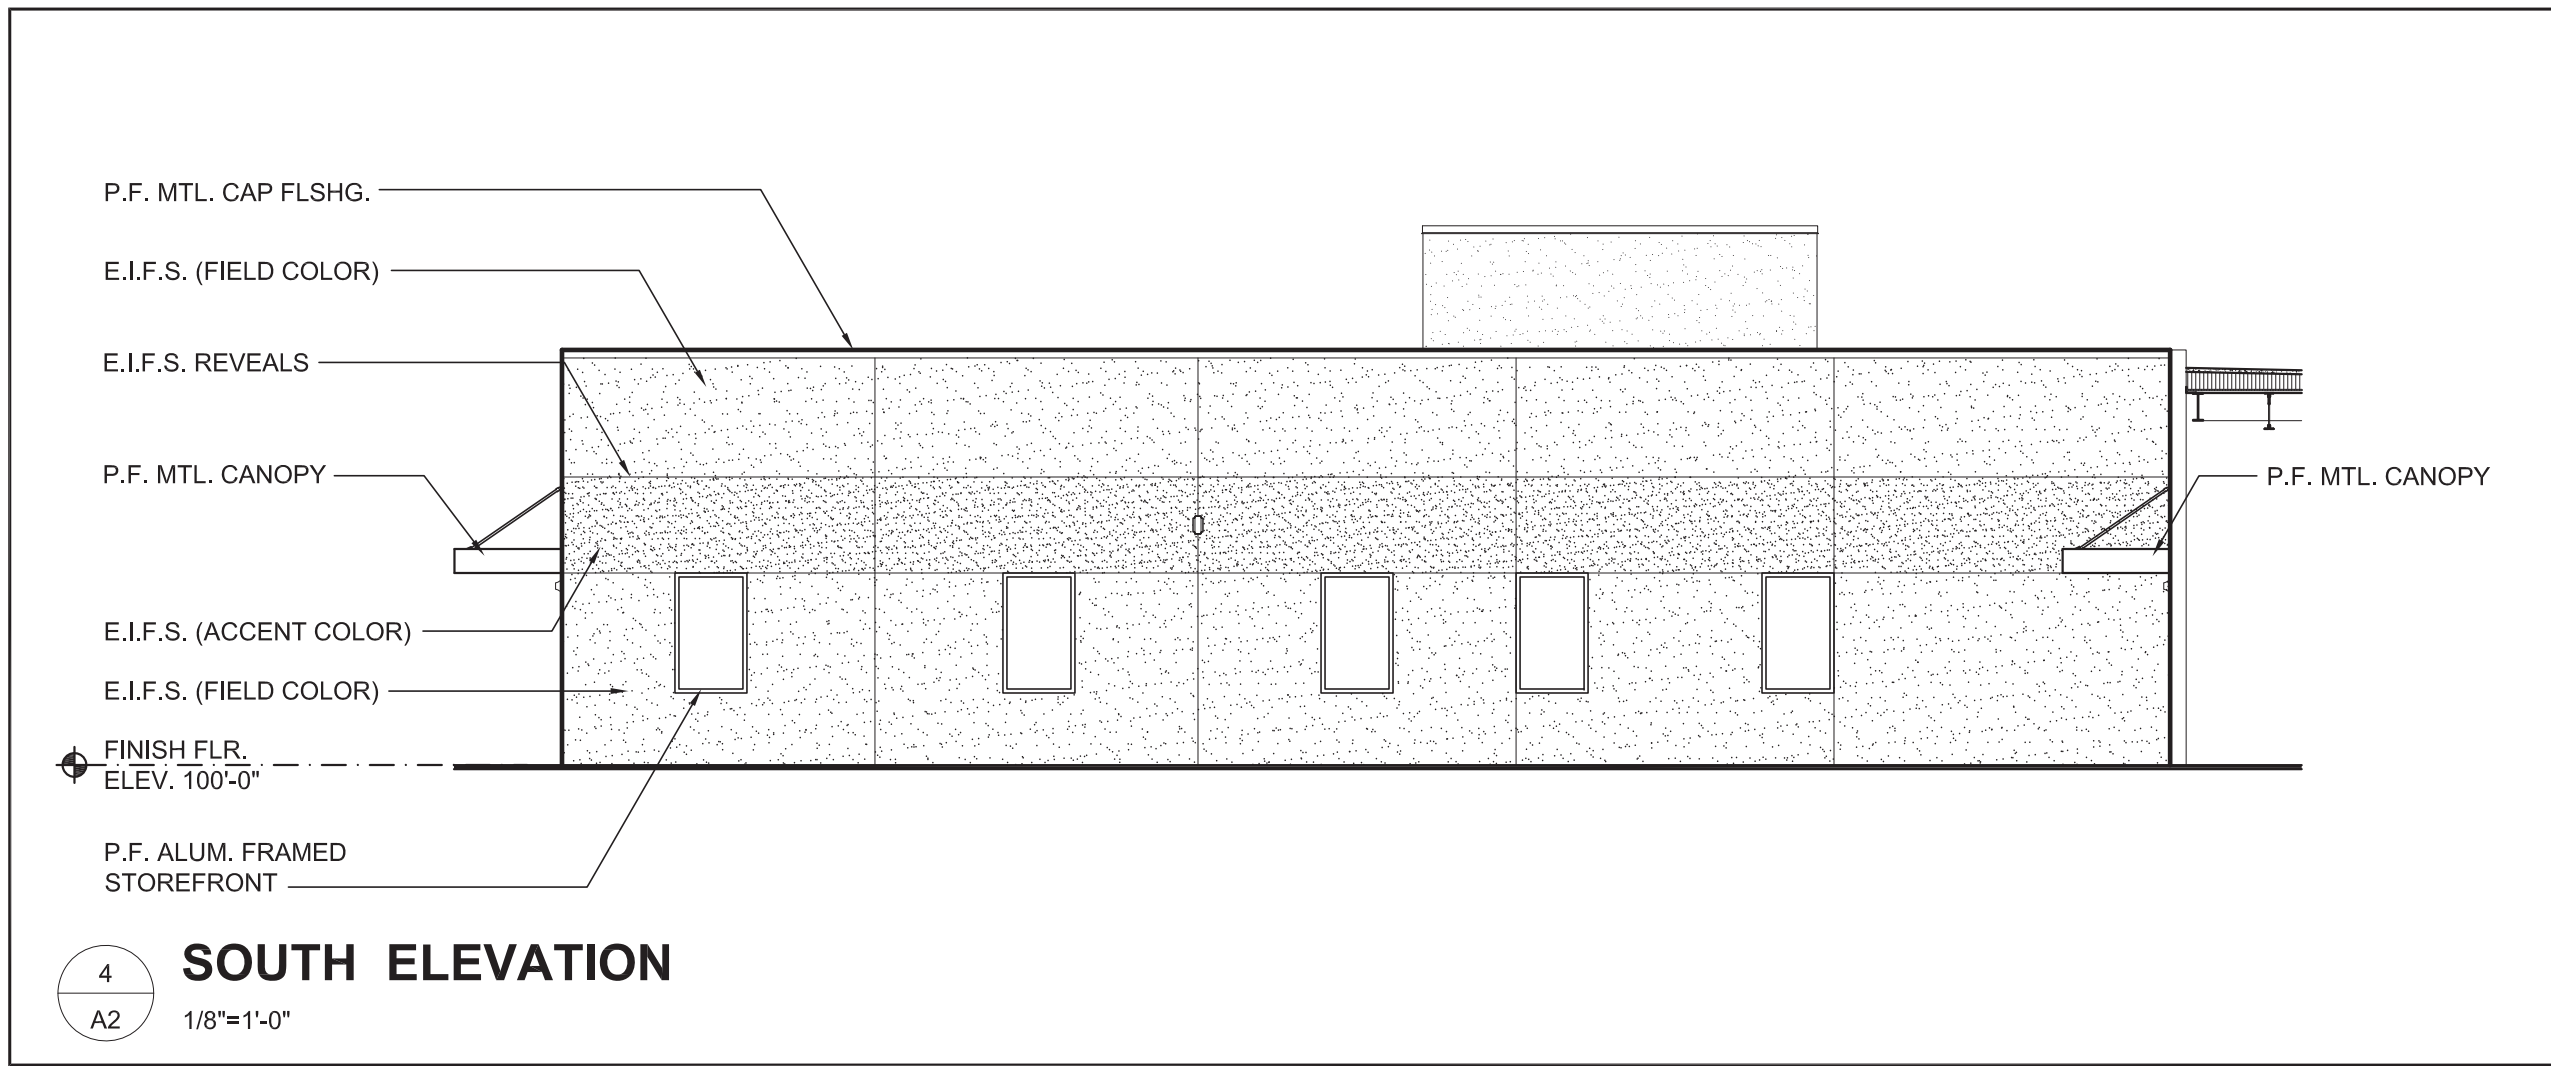

EXTERIOR MATERIAL COLOR SCHEDULE

EXTERIOR INSULATION & FINISH SYSTEM:	FIELD COLOR - MEGA GREIGE ACCENT COLOR - WARM STONE
P.F. METAL FLASHING & CAP FLASHING:	TAN
P.F. ALUMINUM CANOPY:	TAN
INSULATED STEEL DOORS & FRAMES:	MATCH WALL FINISH COLOR
P.F. STOREFRONT ALUMINUM DOORS & WINDOWS:	CLEAR ANODIZED (SILVER)
GLAZING:	SOLAR BRONZE

NOTE:
ALL EXTERIOR FINISHES ARE INTENDED TO MATCH THE EXISTING PHASE 1 BUILDING

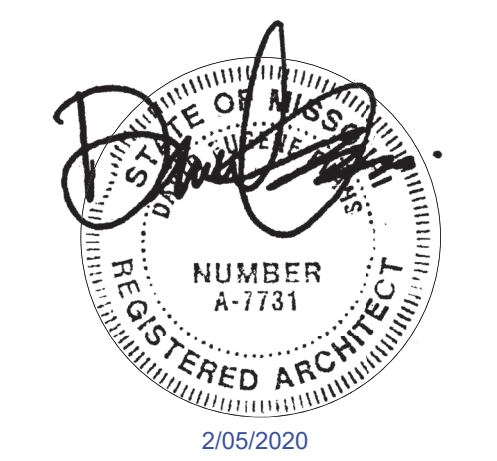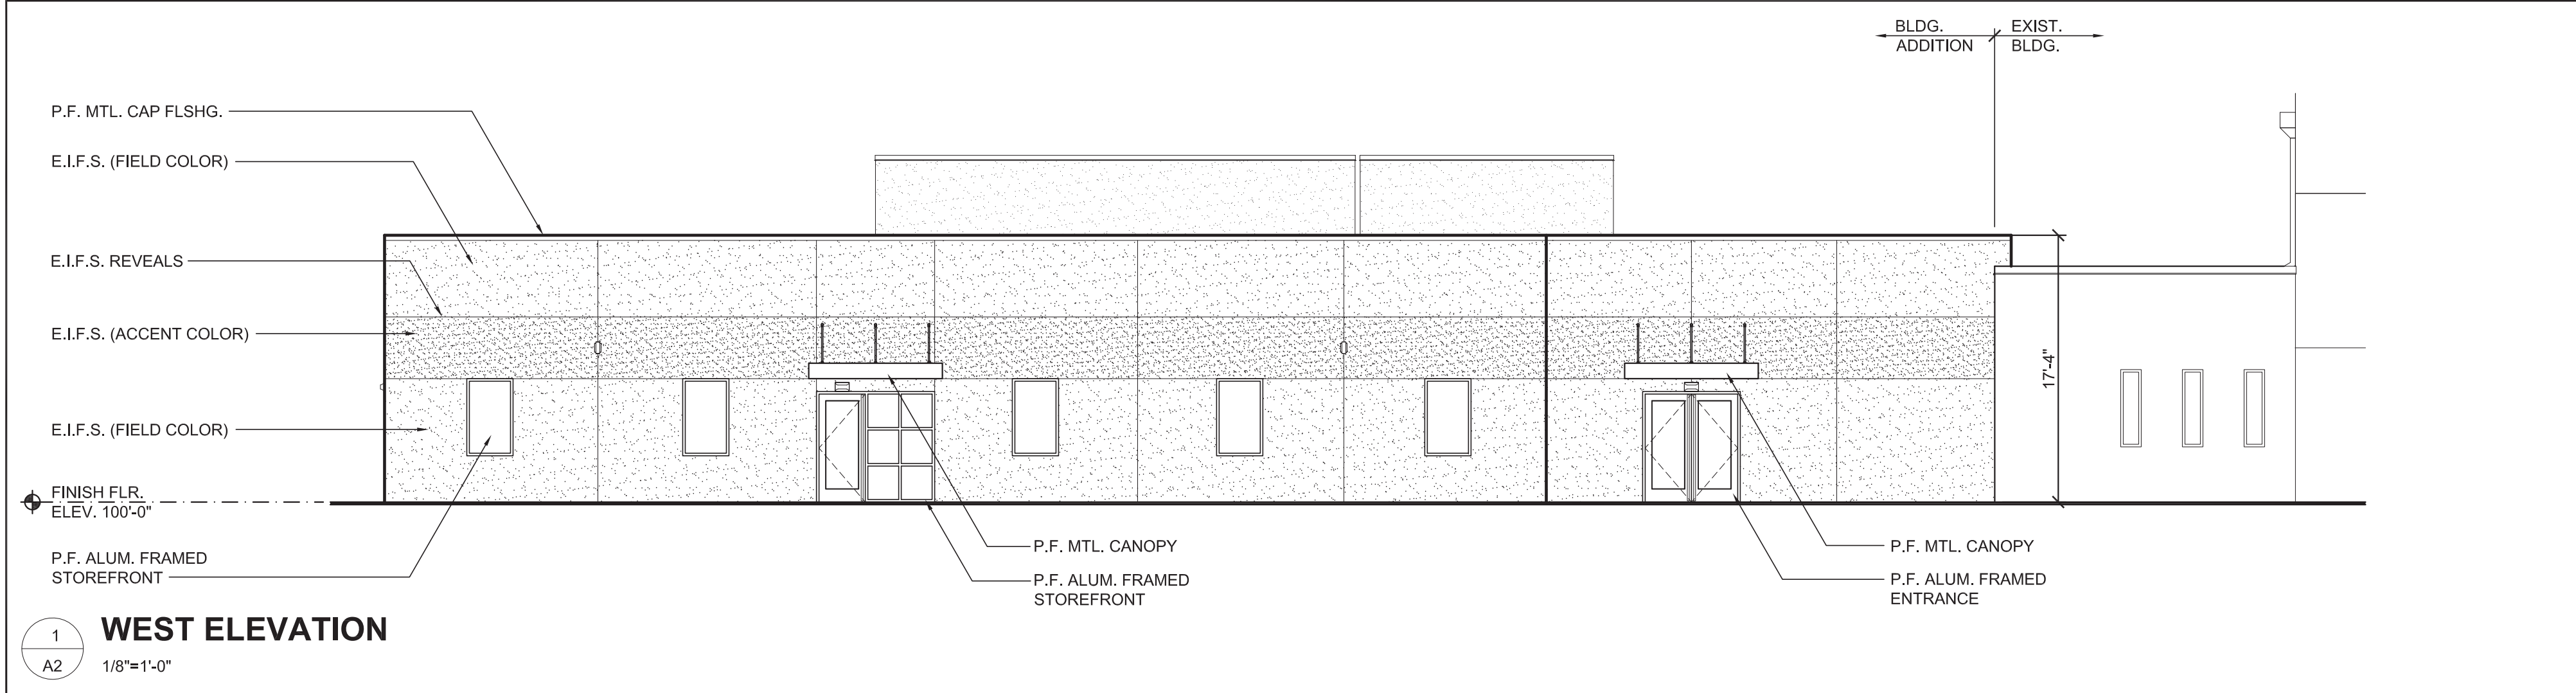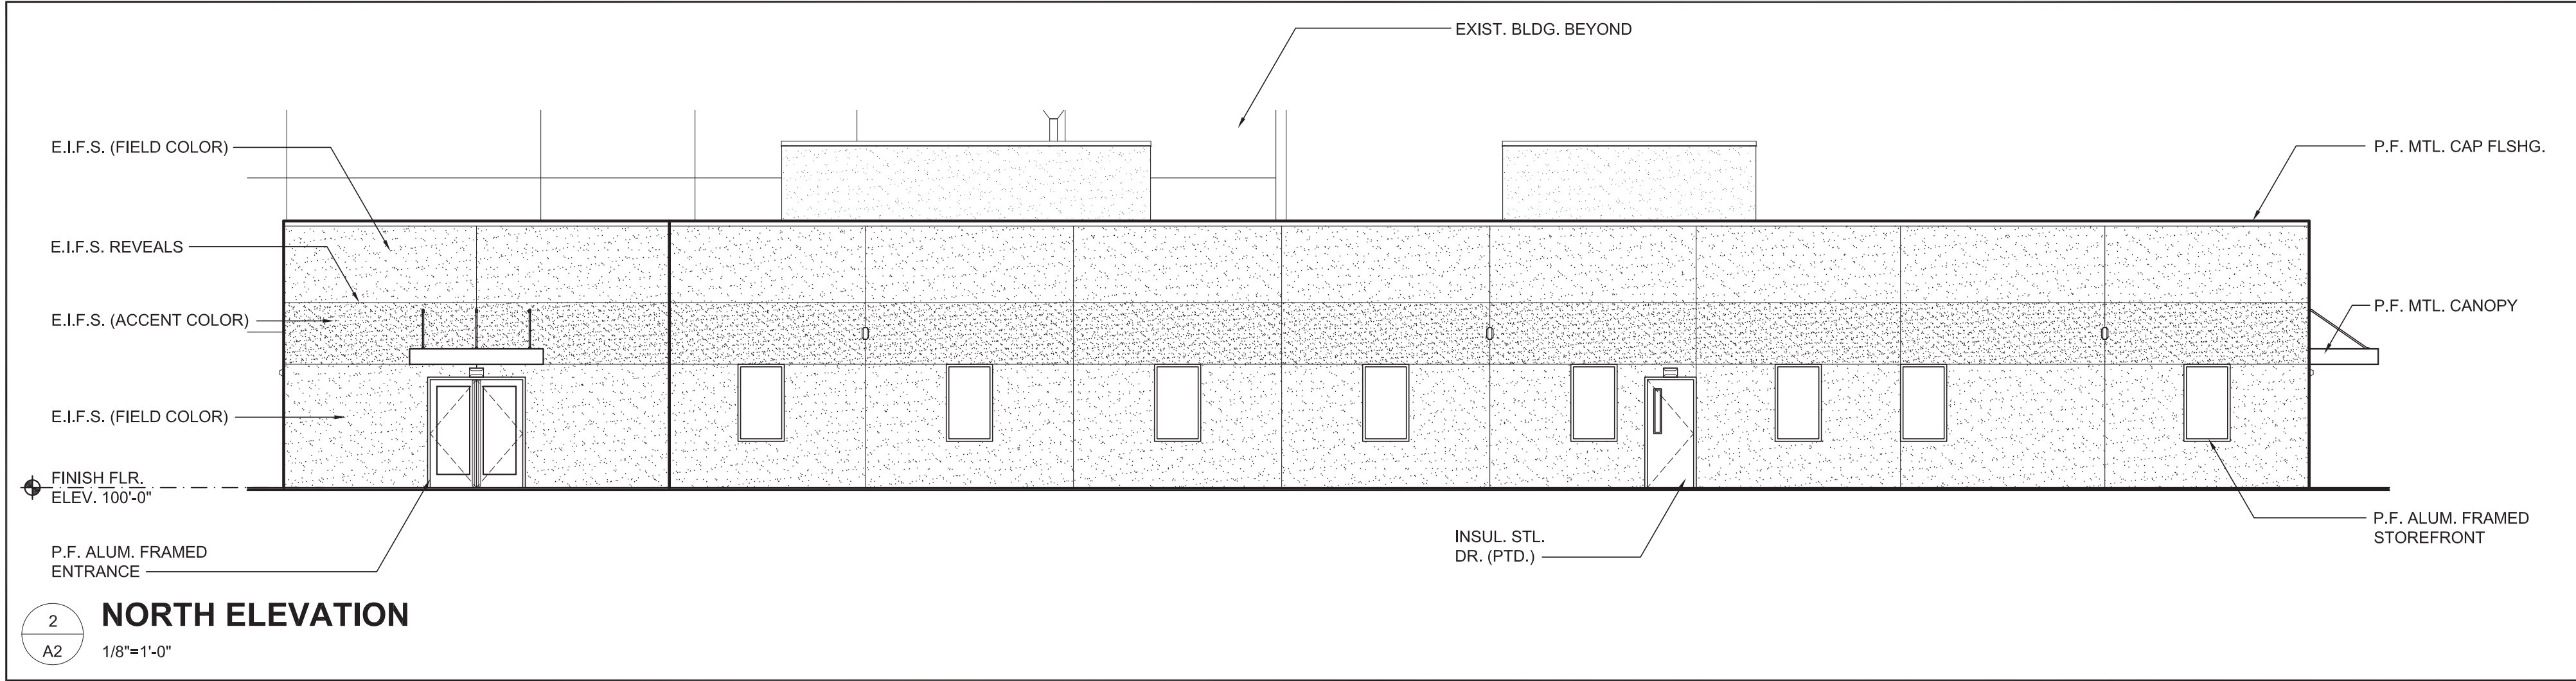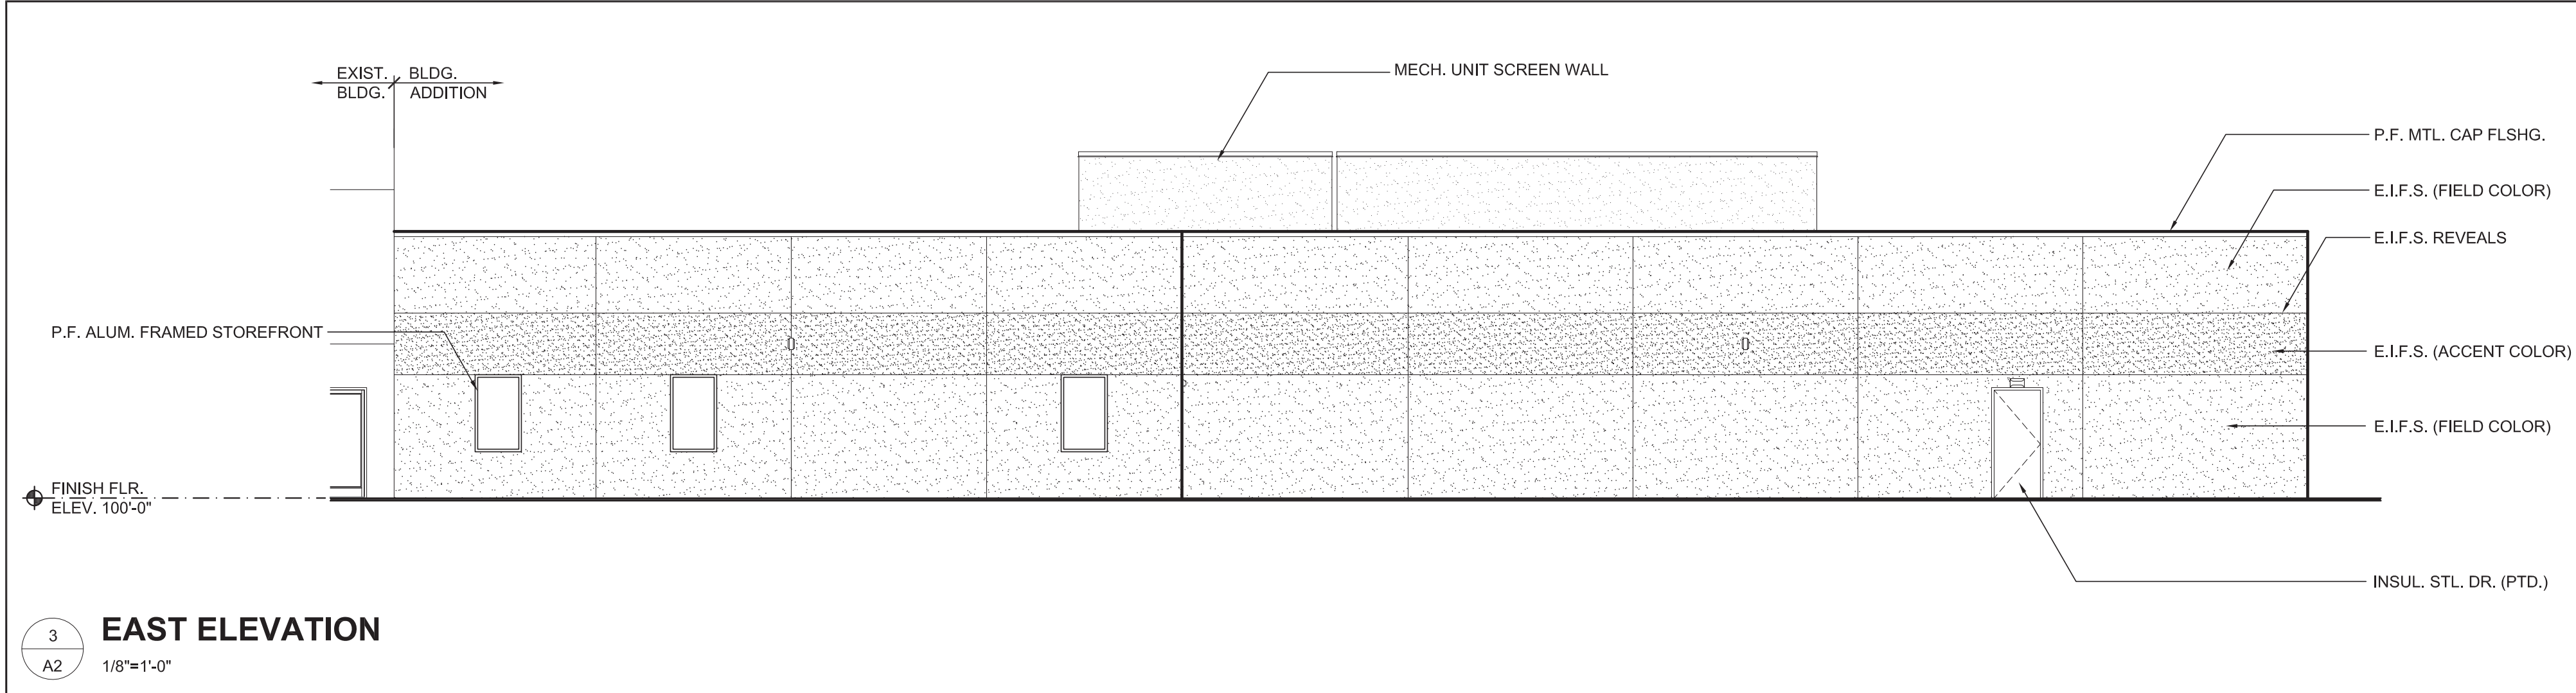

ARCHITECT: DAVID E. EVANS
ARCHITECT LICENSE NO.: A-1731
MANTEL TETER ARCHITECTS, P.C.
CERT. OF AUTHORITY NO.:
BUSINESS LICENSE NO.:
EXPIRES:
COPYRIGHT © 2020- MANTEL TETER ARCHITECTS, P.C.



Phase II Addition to:
The Summit
3381 NW Chipman Road
Lee's Summit, MO 64081

PROJECT #: 15-678
ISSUE DATE: 2/05/2020
DRAWN BY:
CHECKED BY: BCR
REVISIONS:

SHEET No.
A2
EXTERIOR BUILDING
ELEVATIONS