


SITEPLAN
SCALE: 1" = 10'

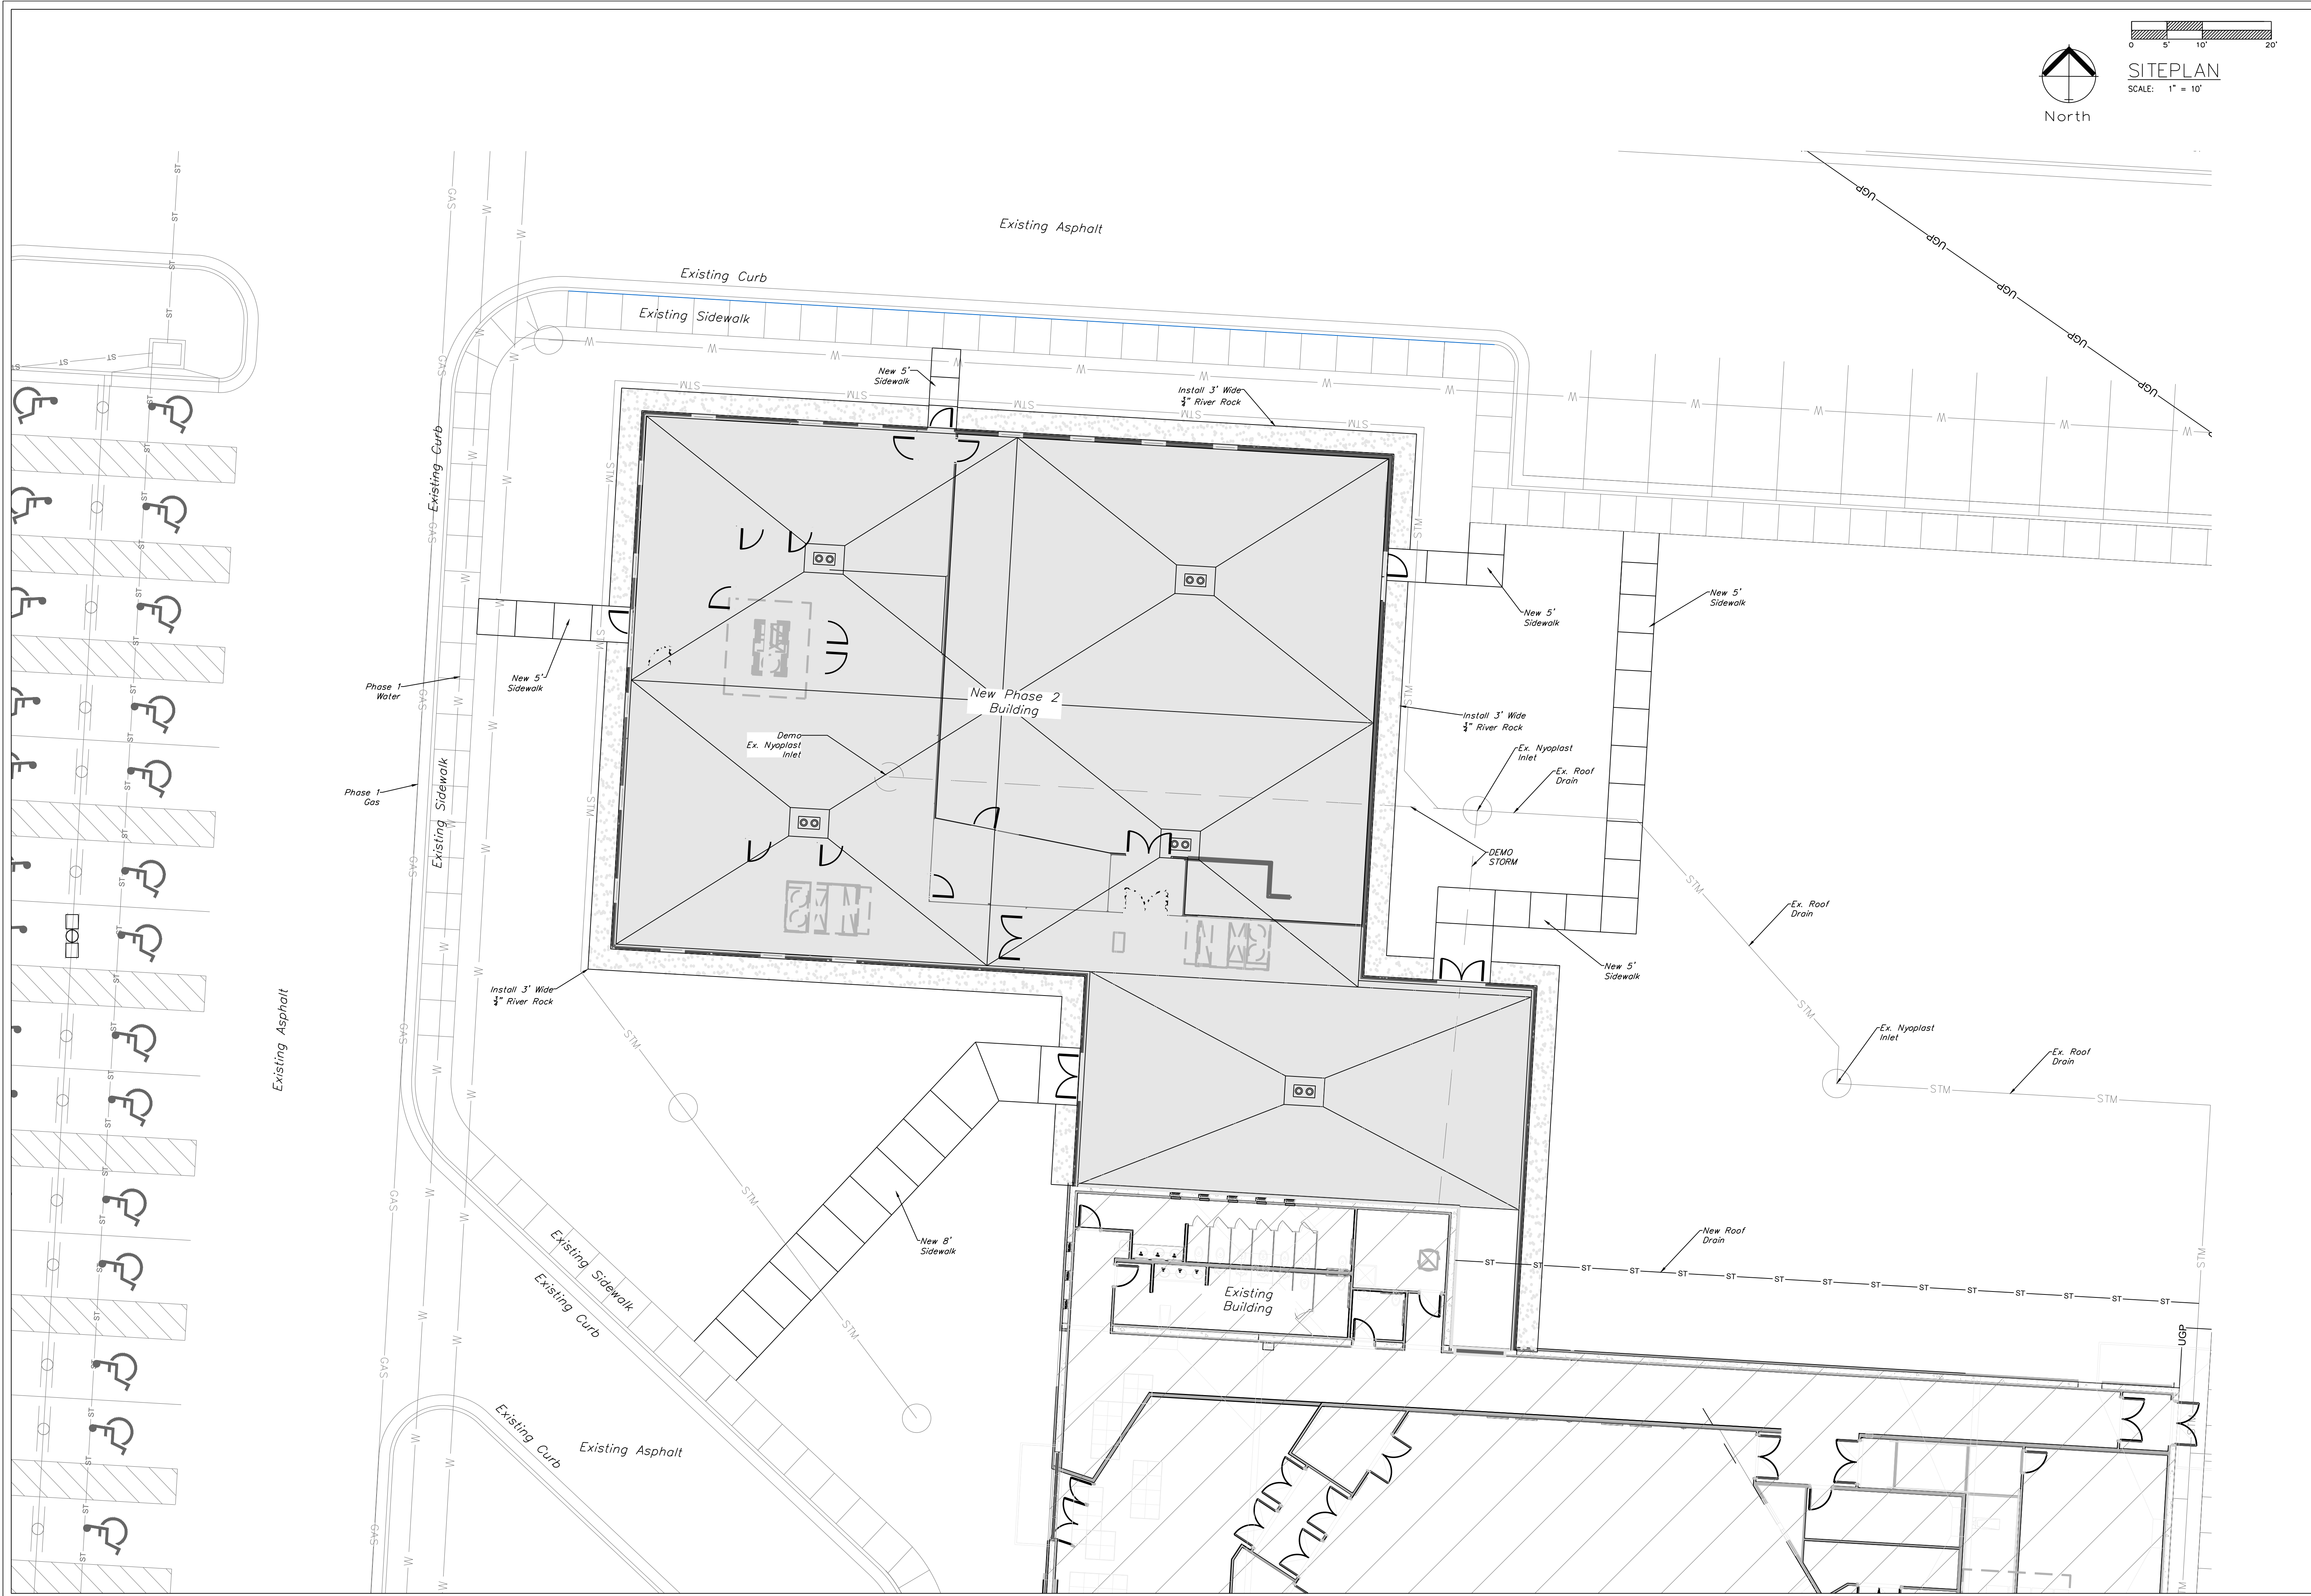

Professional Registration
Missouri
Engineering 2005002186-D
Surveying 2005008319-D
Kansas
Engineering E-1695
Surveying LS-218
Oklahoma
Engineering 6254
Nebraska
Engineering CA2821


The Summit Church
3381 Northwest Chipman Road
Lee's Summit, Jackson County, Missouri

Project:
THE SUMMIT
CHURCH, LSMD
Issue Date:
July 29, 2016

The Summit Church
Phase 2
Lee's Summit, Jackson County, Missouri

Matthew J. Schlicht
MO PE 2006019708
KS PE 19071
OK PE 25226
NE PE E-14335

REVISIONS

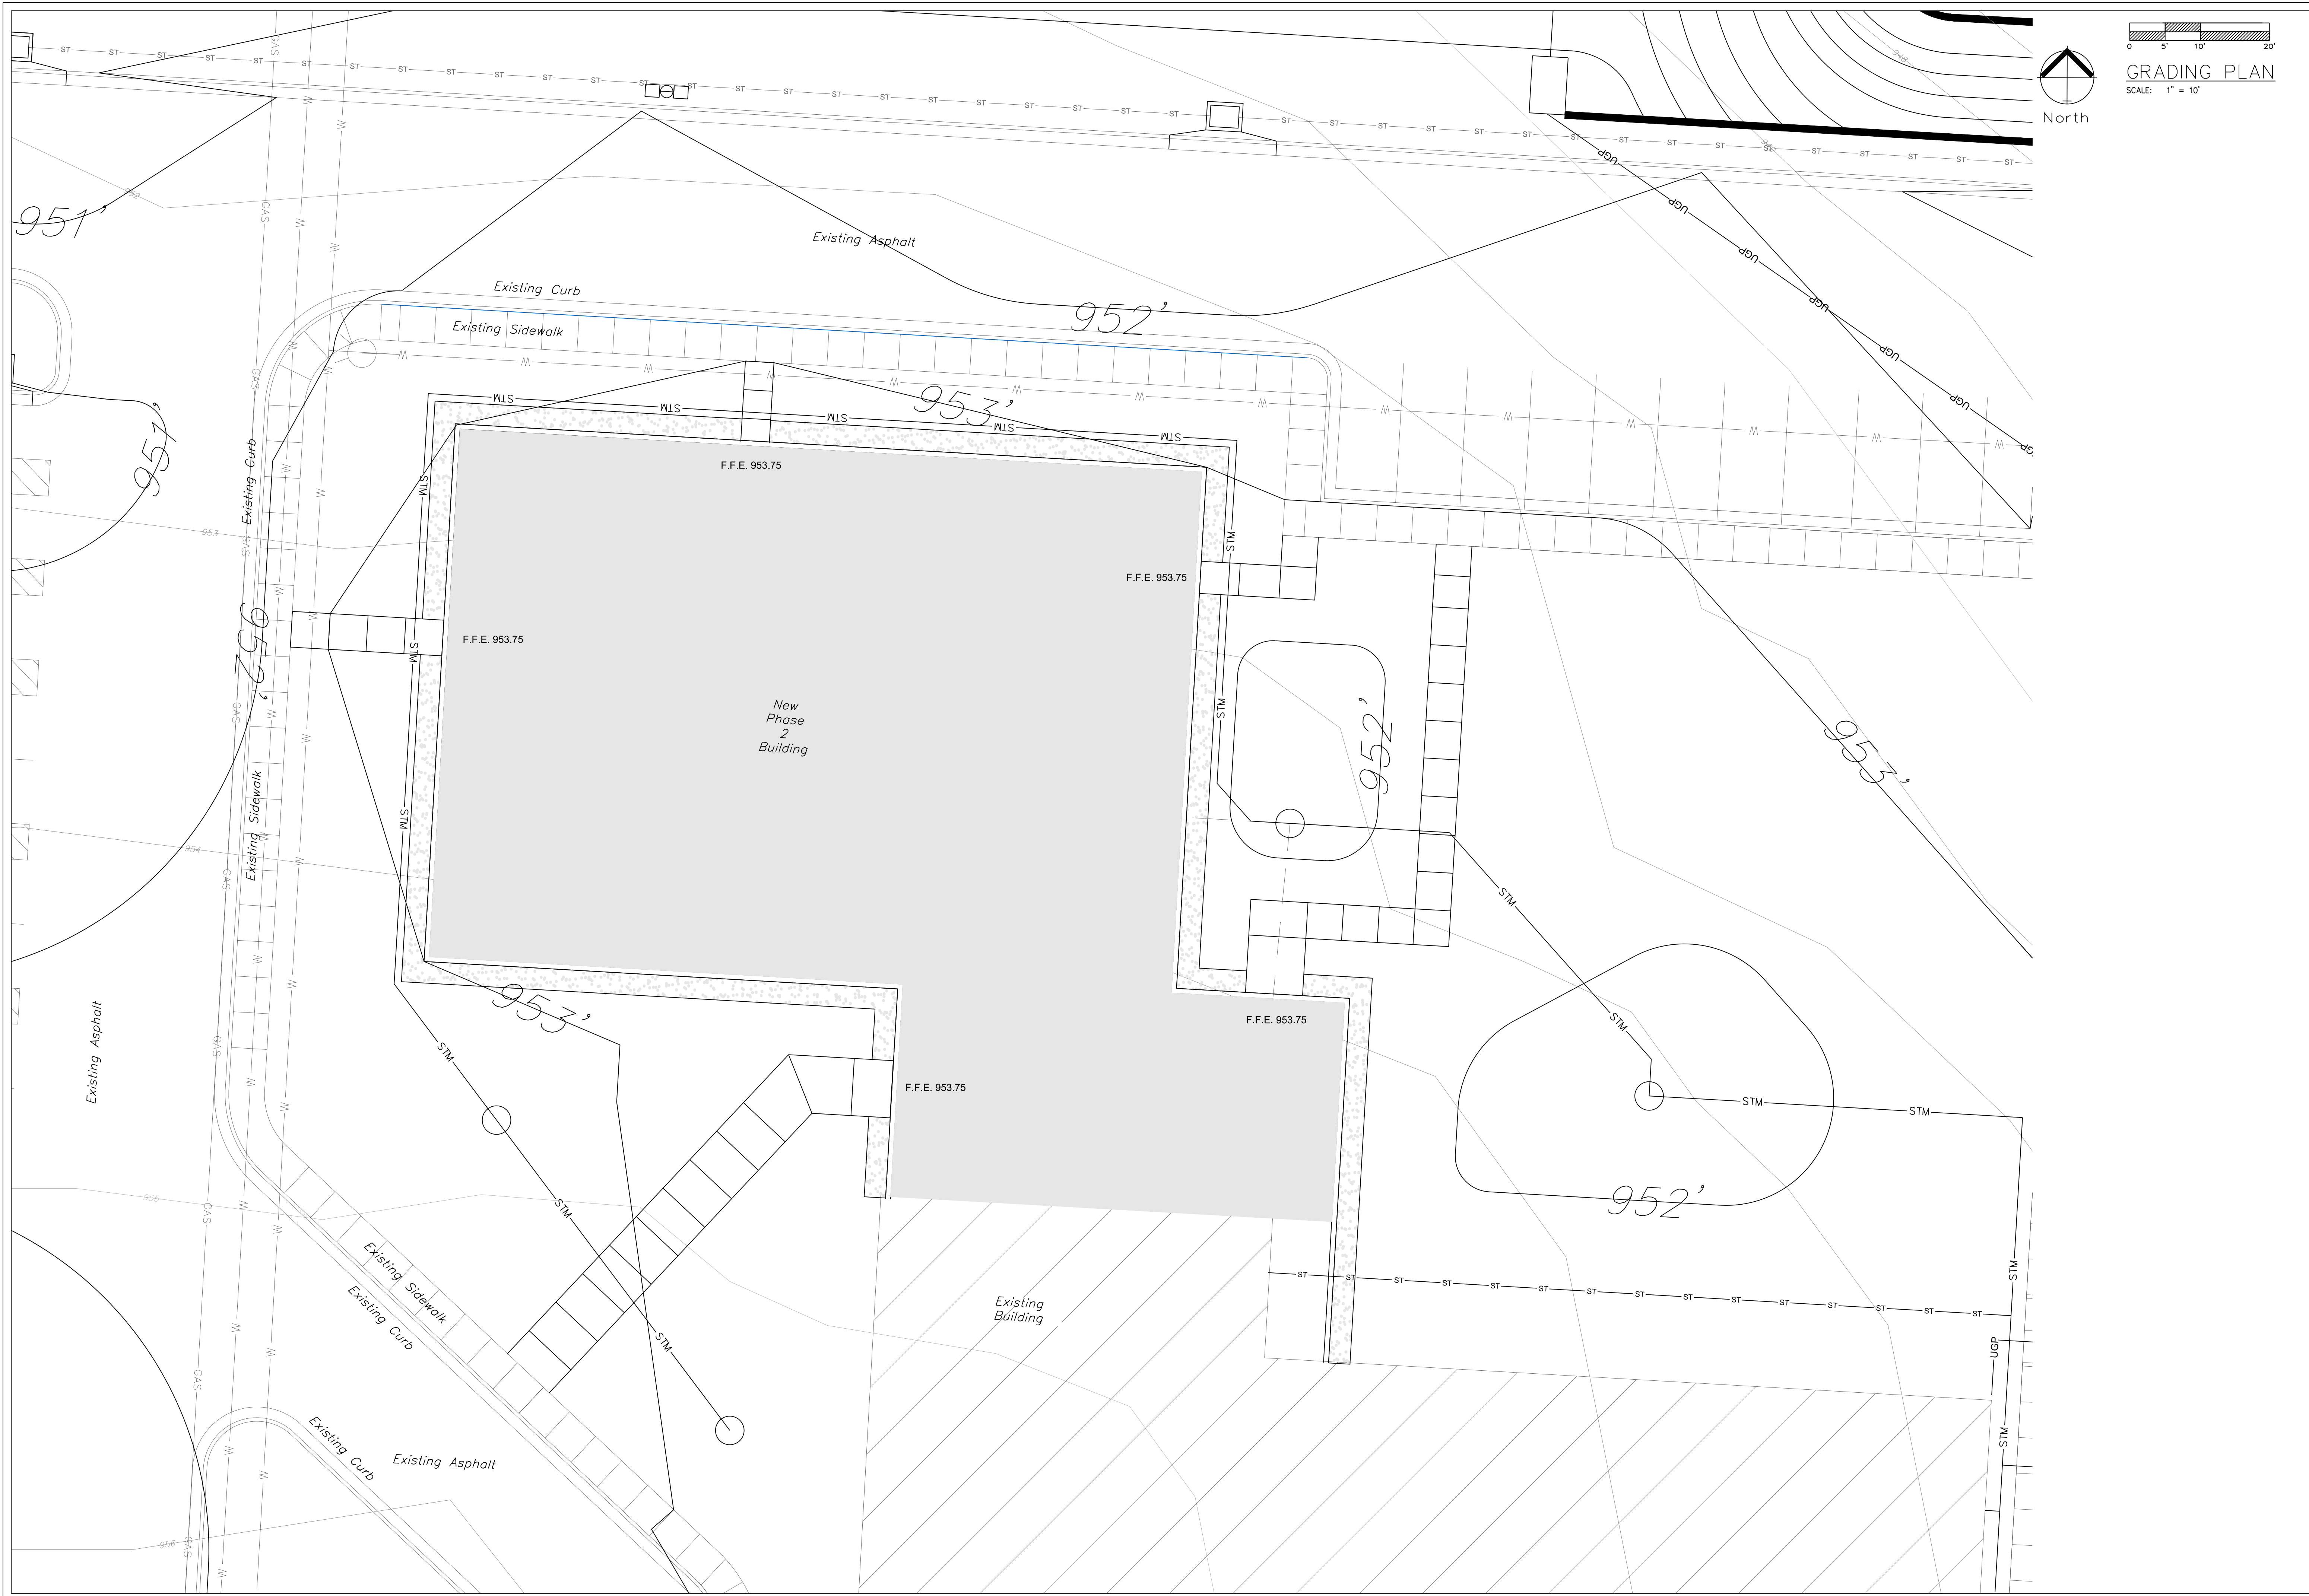

GRADING PLAN
SCALE: 1" = 10'



Professional Registration
Missouri
Engineering 2005002186-D
Surveying 2005008319-D
Kansas
Engineering E-1695
Surveying LS-218
Oklahoma
Engineering 6254
Nebraska
Engineering CA2821


The Summit Church
3381 Northwest Chipman Road
Lee's Summit, Jackson County, Missouri

Project:
THE SUMMIT
CHURCH, LSMD
Issue Date:
July 29, 2016

Grading Plan
The Summit Church
Phase 2
Lee's Summit, Jackson County, Missouri

Matthew J. Schlicht
MO PE 2006019708
KS PE 19071
OK PE 25226
NE PE E-14335

REVISIONS

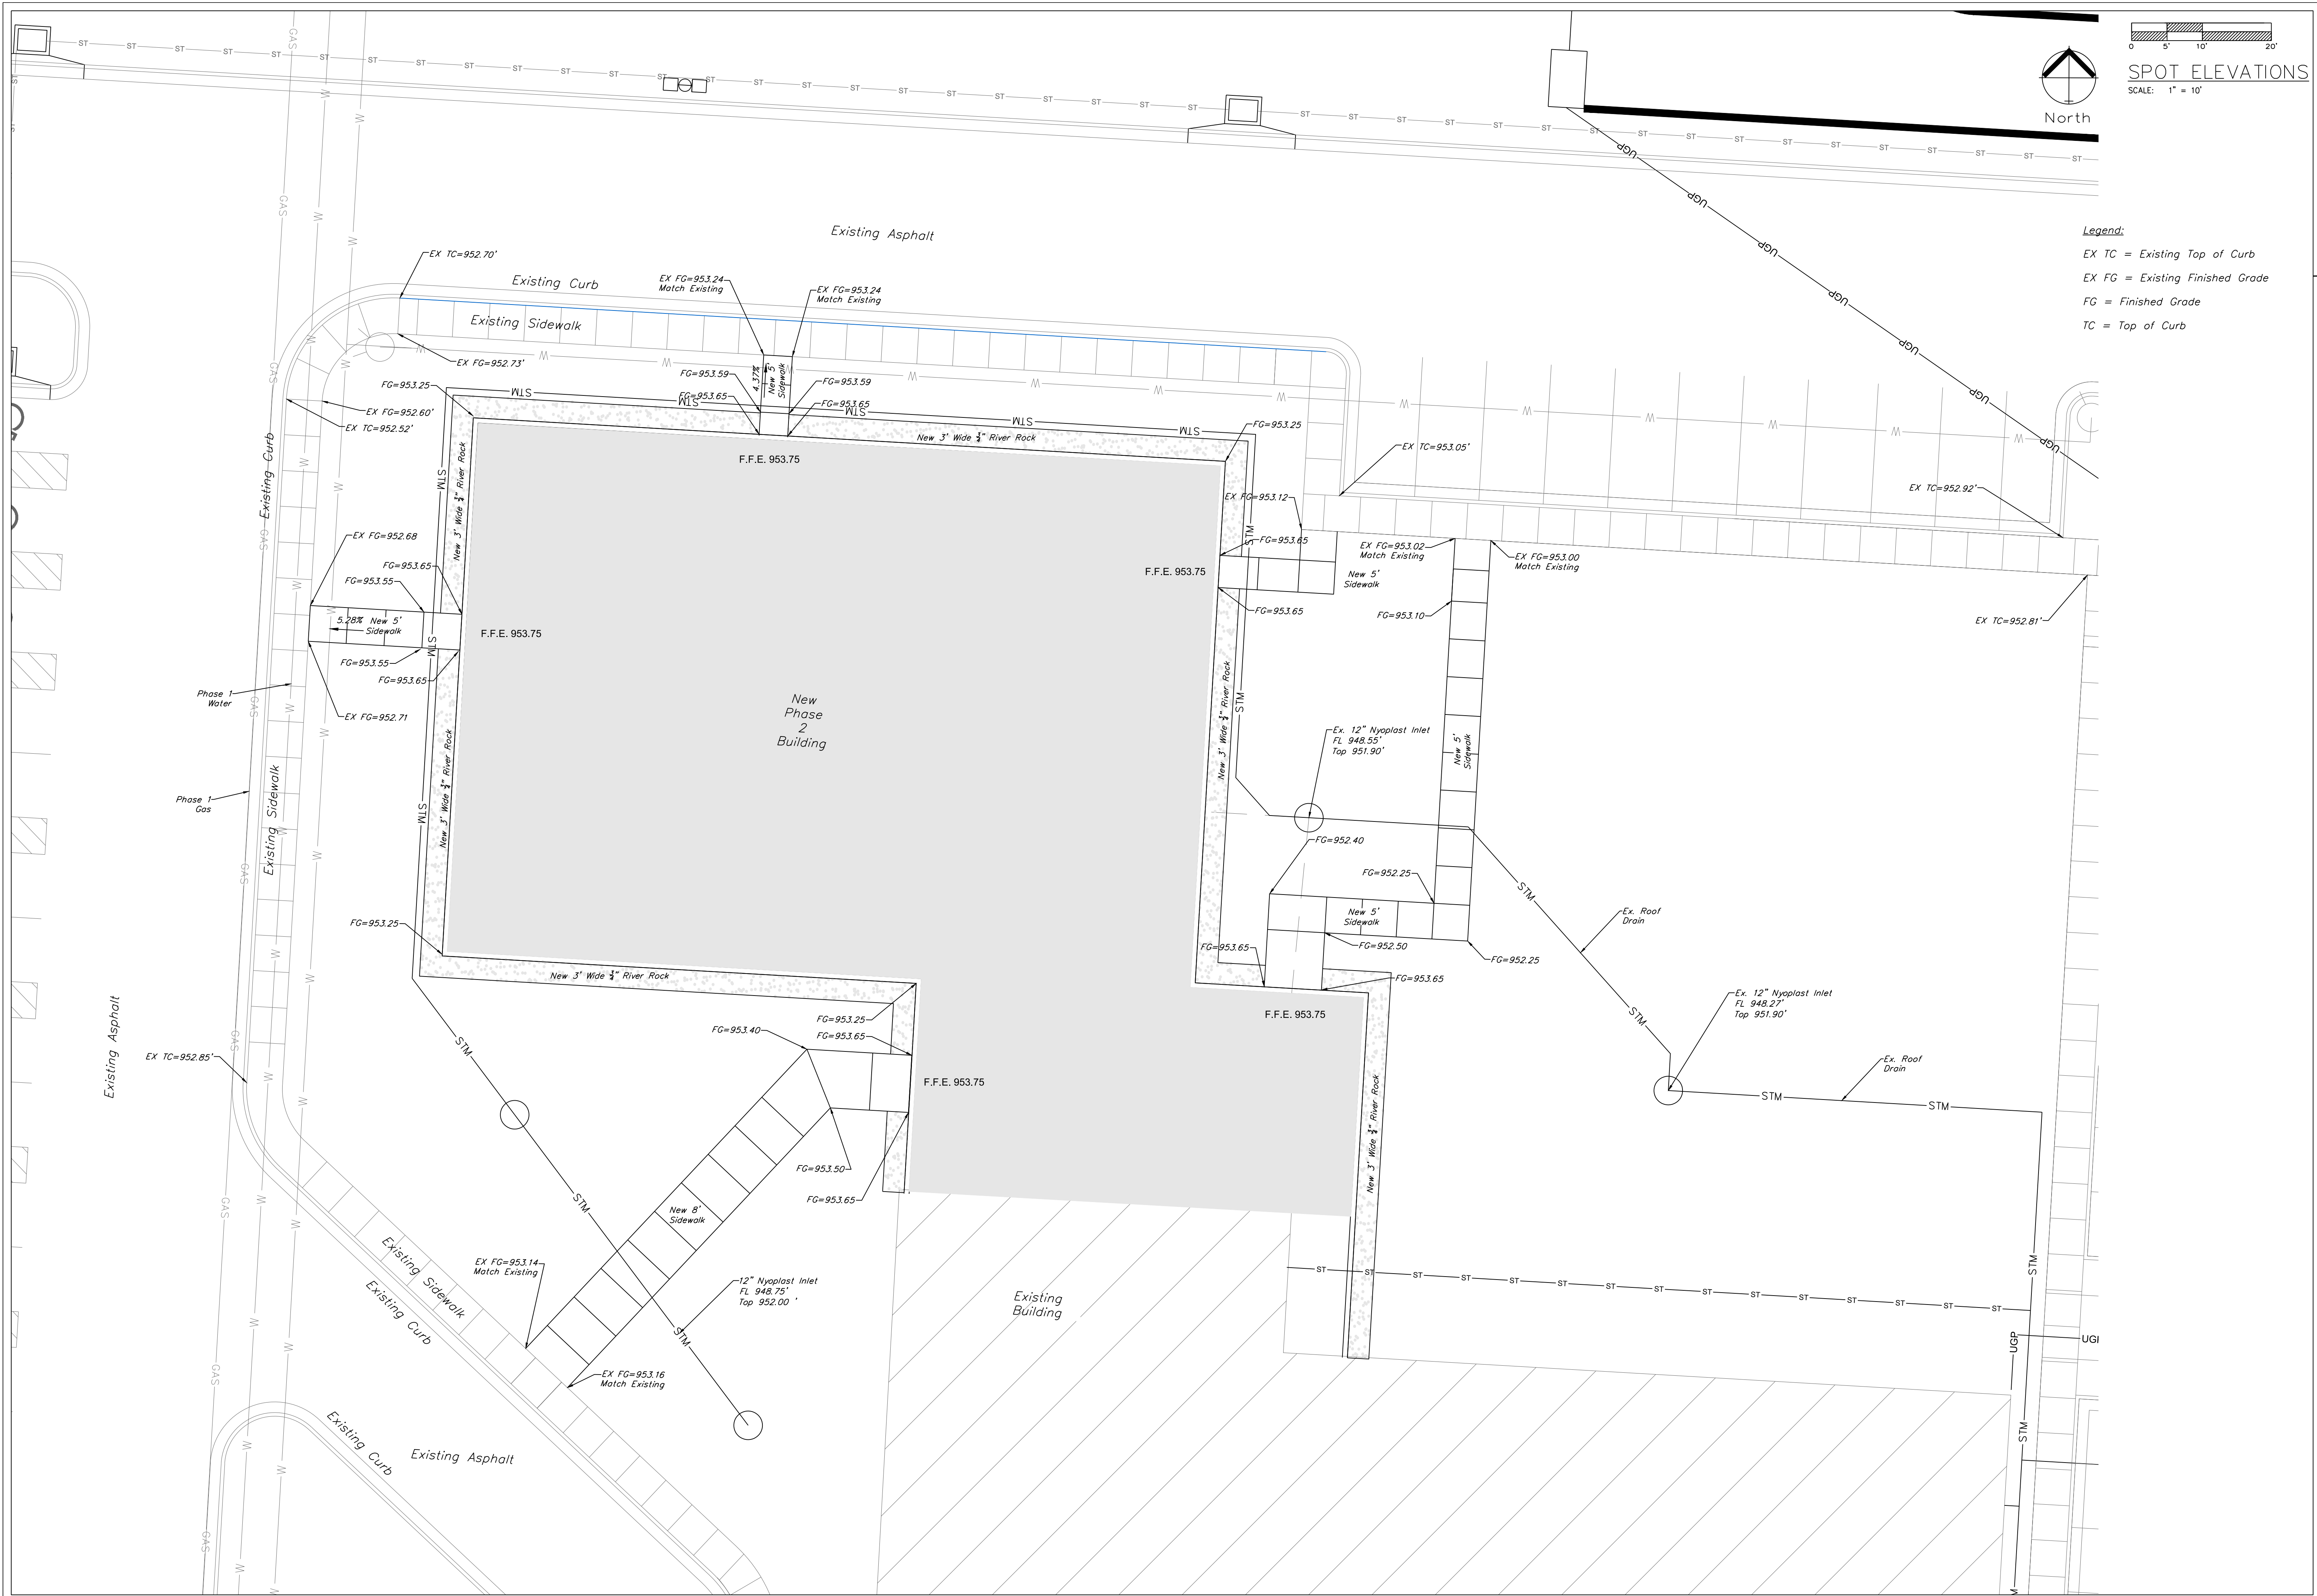

Legend:
EX TC = Existing Top of Curb
EX FG = Existing Finished Grade
FG = Finished Grade
TC = Top of Curb

ENGINEERING SOLUTIONS
ENGINEERING & SURVEYING
50 SE 30TH STREET
LEE'S SUMMIT, MO 64082
P: (816) 623-9888 F: (816) 623-9849

Professional Registration
Missouri
Engineering 2005002186-D
Surveying 2005008319-D
Kansas
Engineering E-1695
Surveying LS-218
Oklahoma
Engineering 6254
Nebraska
Engineering CA2821

The Summit Church
3381 Northwest Chipman Road
Lee's Summit, Jackson County, Missouri

Project:
THE SUMMIT
CHURCH, L3MD
Issue Date:
July 29, 2016

Spot Elevations
The Summit Church
Phase 2
Lee's Summit, Jackson County, Missouri

Matthew J. Schlicht
MO PE 2006019708
KS PE 19071
OK PE 25226
NE PE E-14335

REVISIONS

