




1 East elevation
scale: 3/32" = 1'-0"

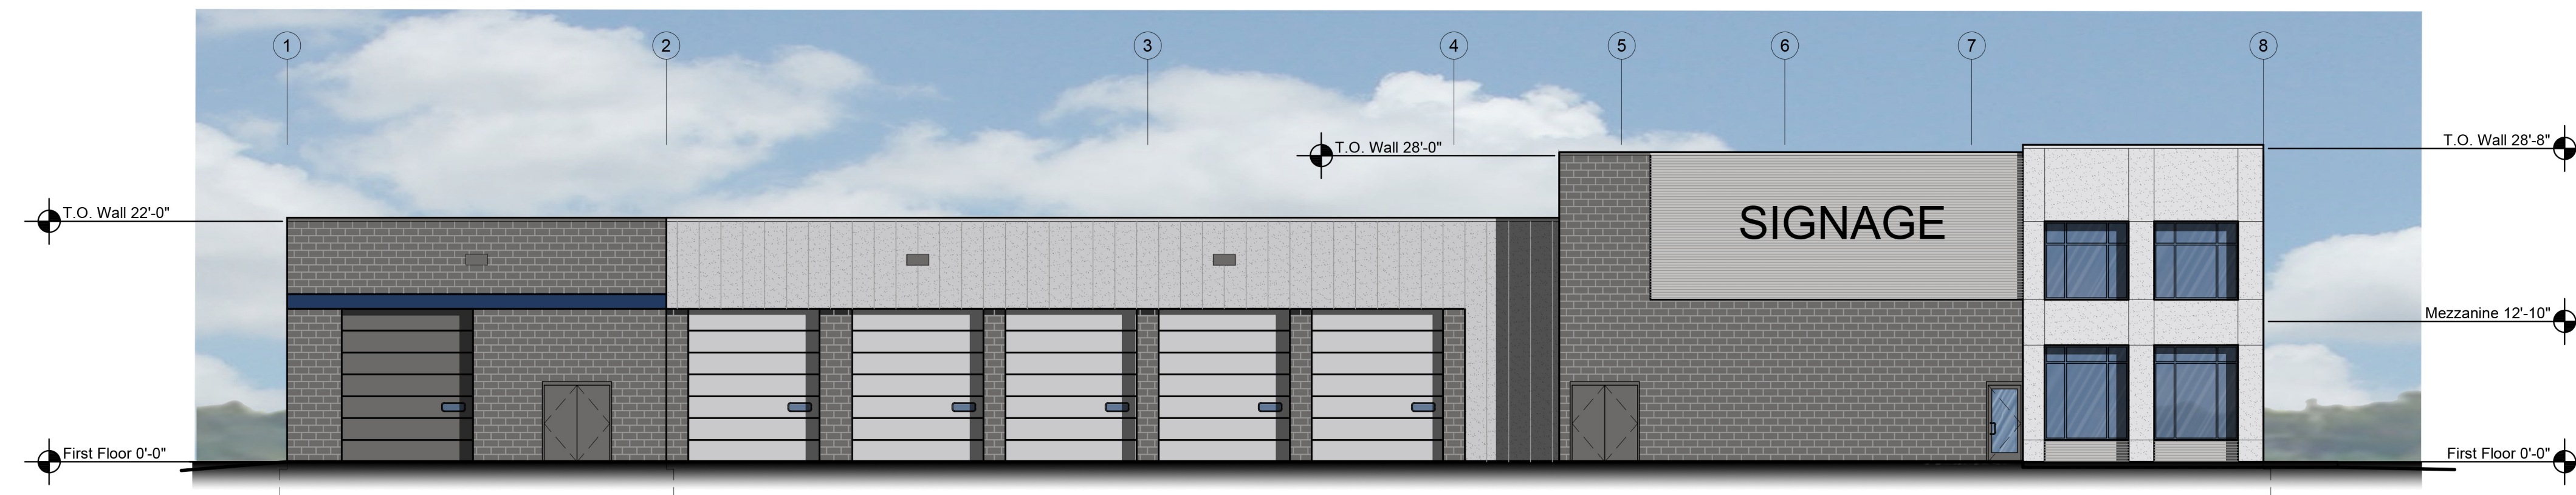

2 South Elevation
scale: 3/32" = 1'-0"


 


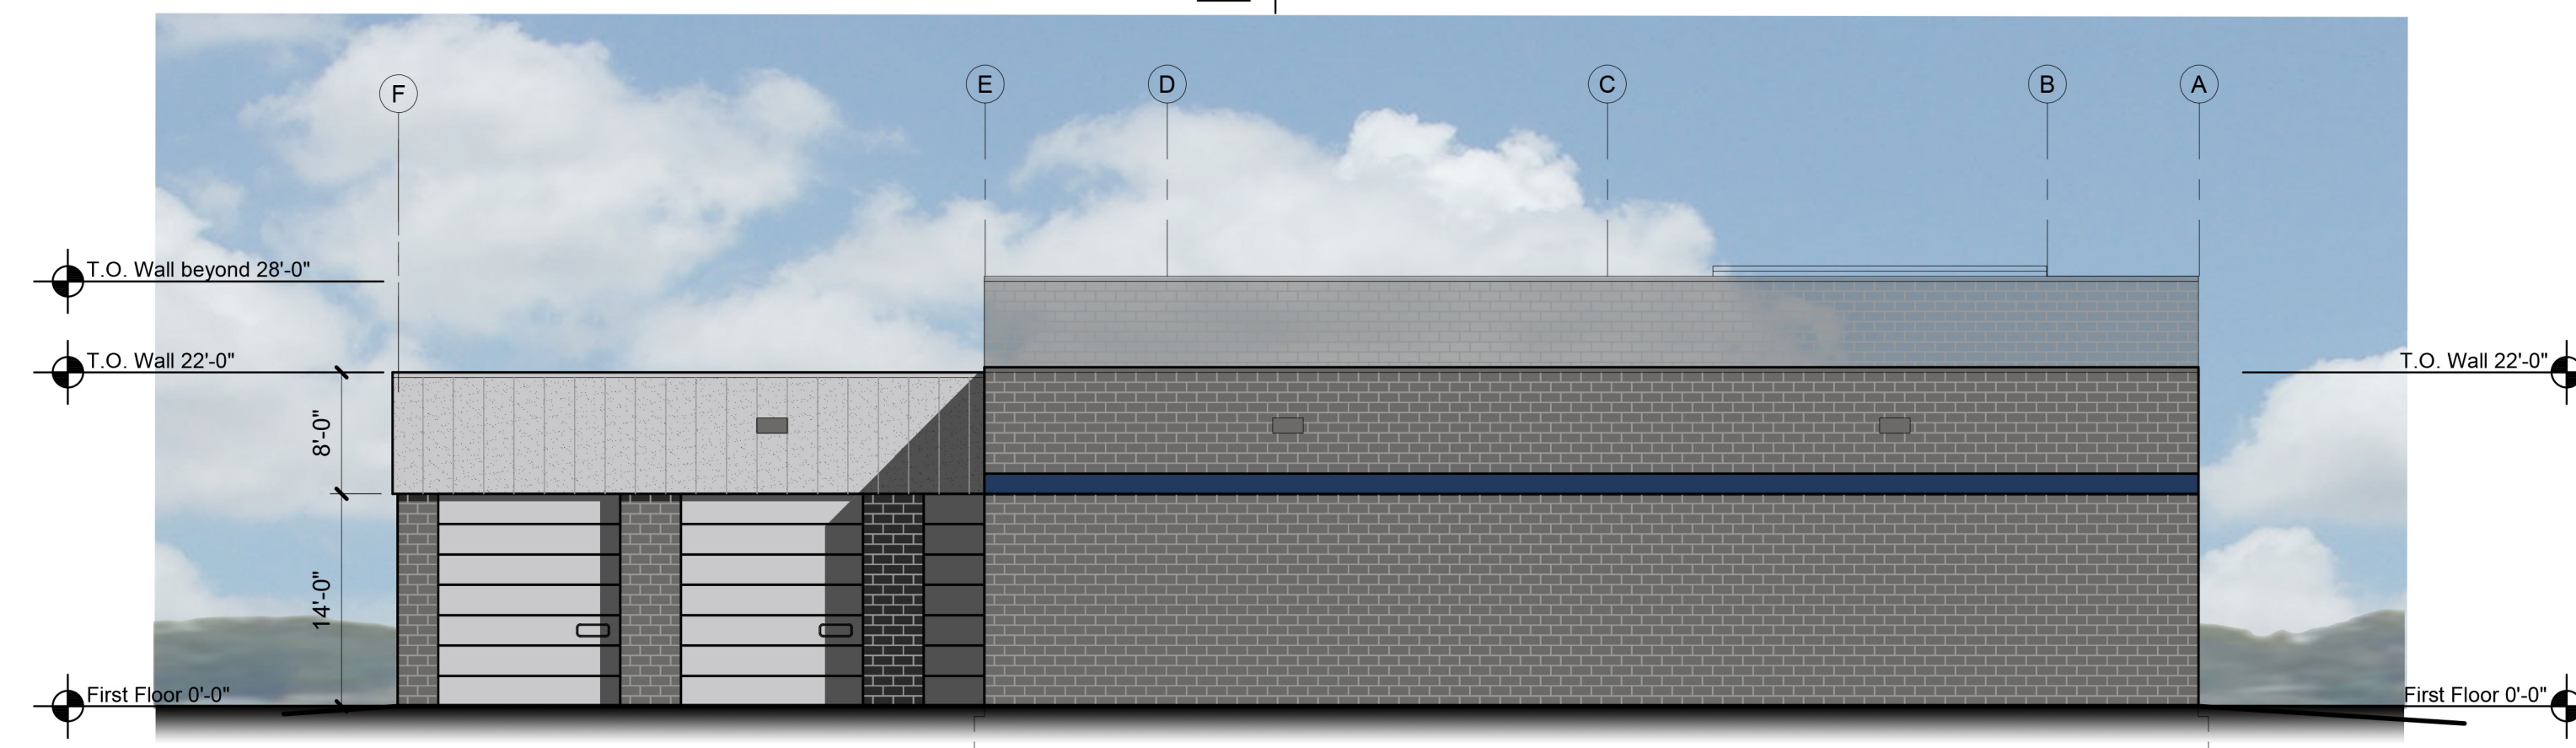

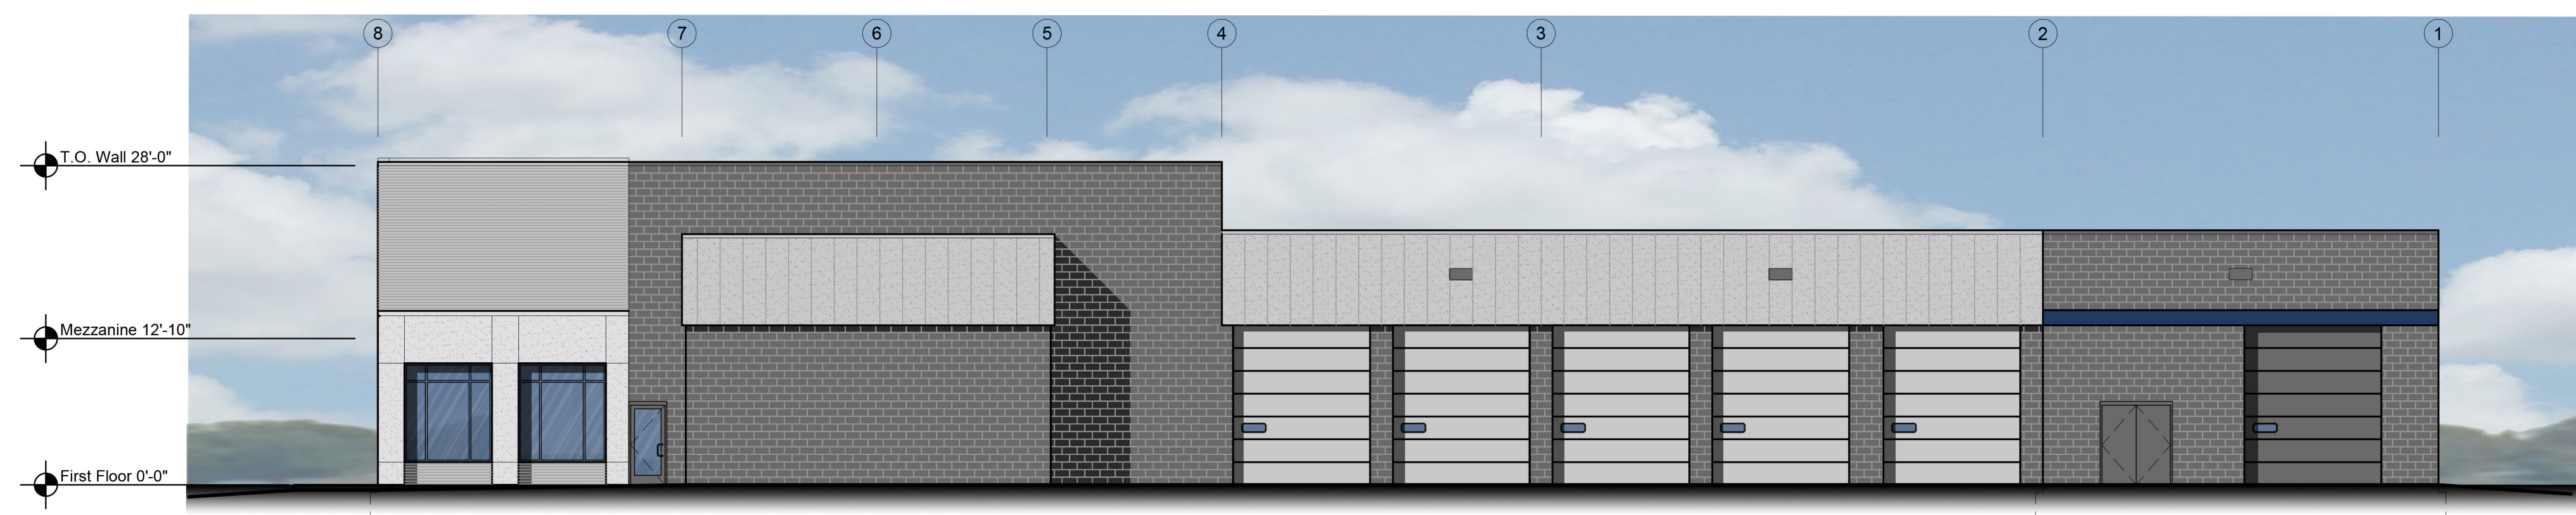
3 West Elevation
scale: 3/32" = 1'-0"



4 North Elevation
scale: 3/32" = 1'-0"

Exterior Materials and Colors:

-  EIFS
2" drainable EIFS system, fine finish, color: light gray
(Sherwin Williams SW7064 Passive)
-  Prefinished metal wall panel
MBCI 7.2 Panel, prefinished, bold corrugated rib
color: silver metallic
-  Prefinished metal wall panel
Varco Pruden TextureClad wall panel, stucco finish
color: Ash
-  CMU block, painted, Color: medium gray
(Sherwin Williams SW7067 Cityscape)
-  CMU block, painted accent band color: blue
(Sherwin Williams SW9177 Salty Dog)

A New Facility for
Detail Center
Independence Street
Lee's Summit, Missouri

date
02.21.2020
drawn by
jed
checked by
dAE
revisions

sheet number

A3.1

drawing type
preliminary
project number
19076