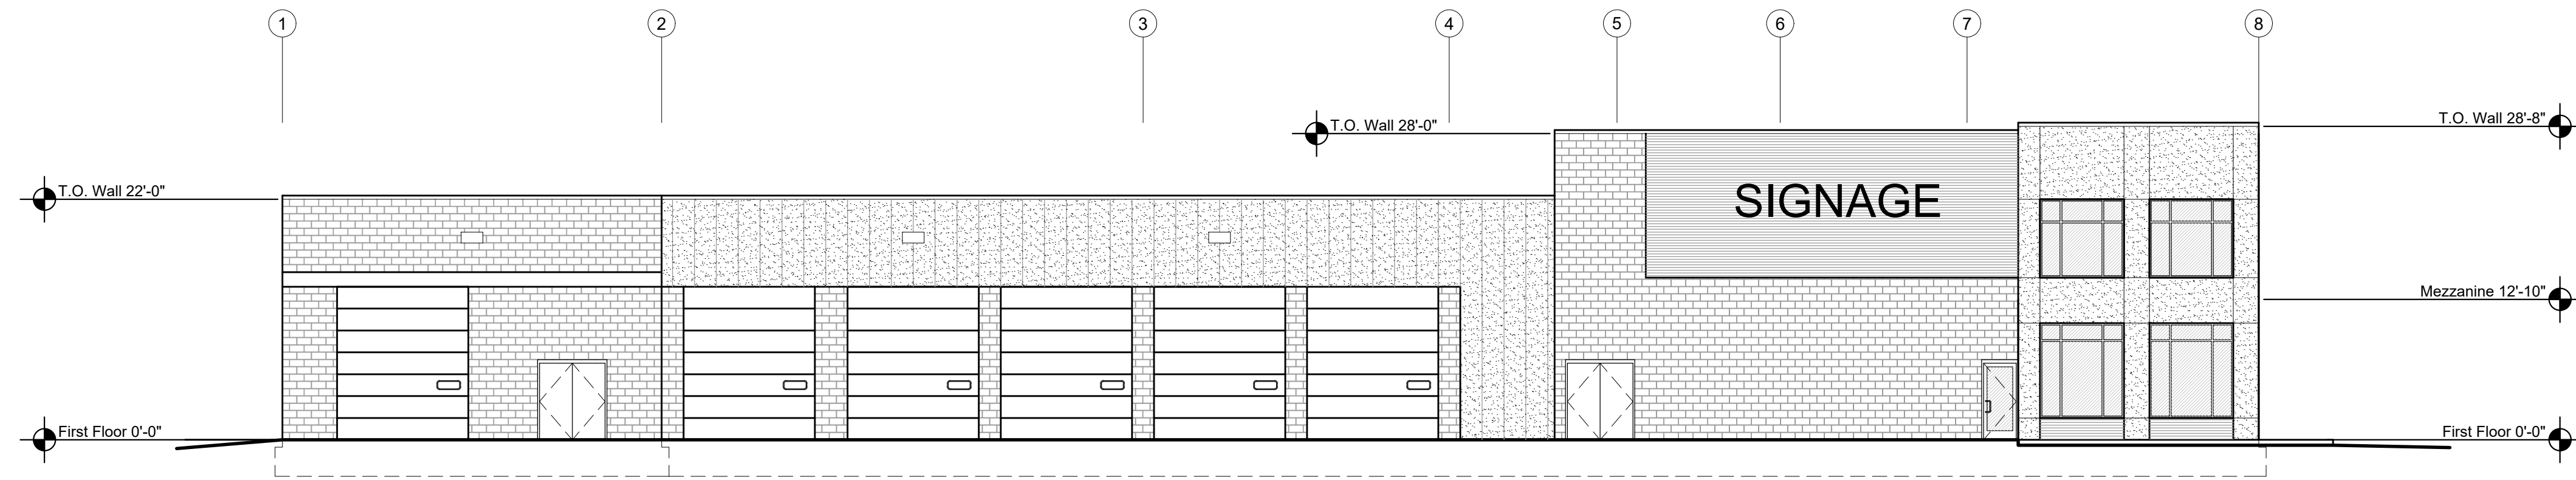
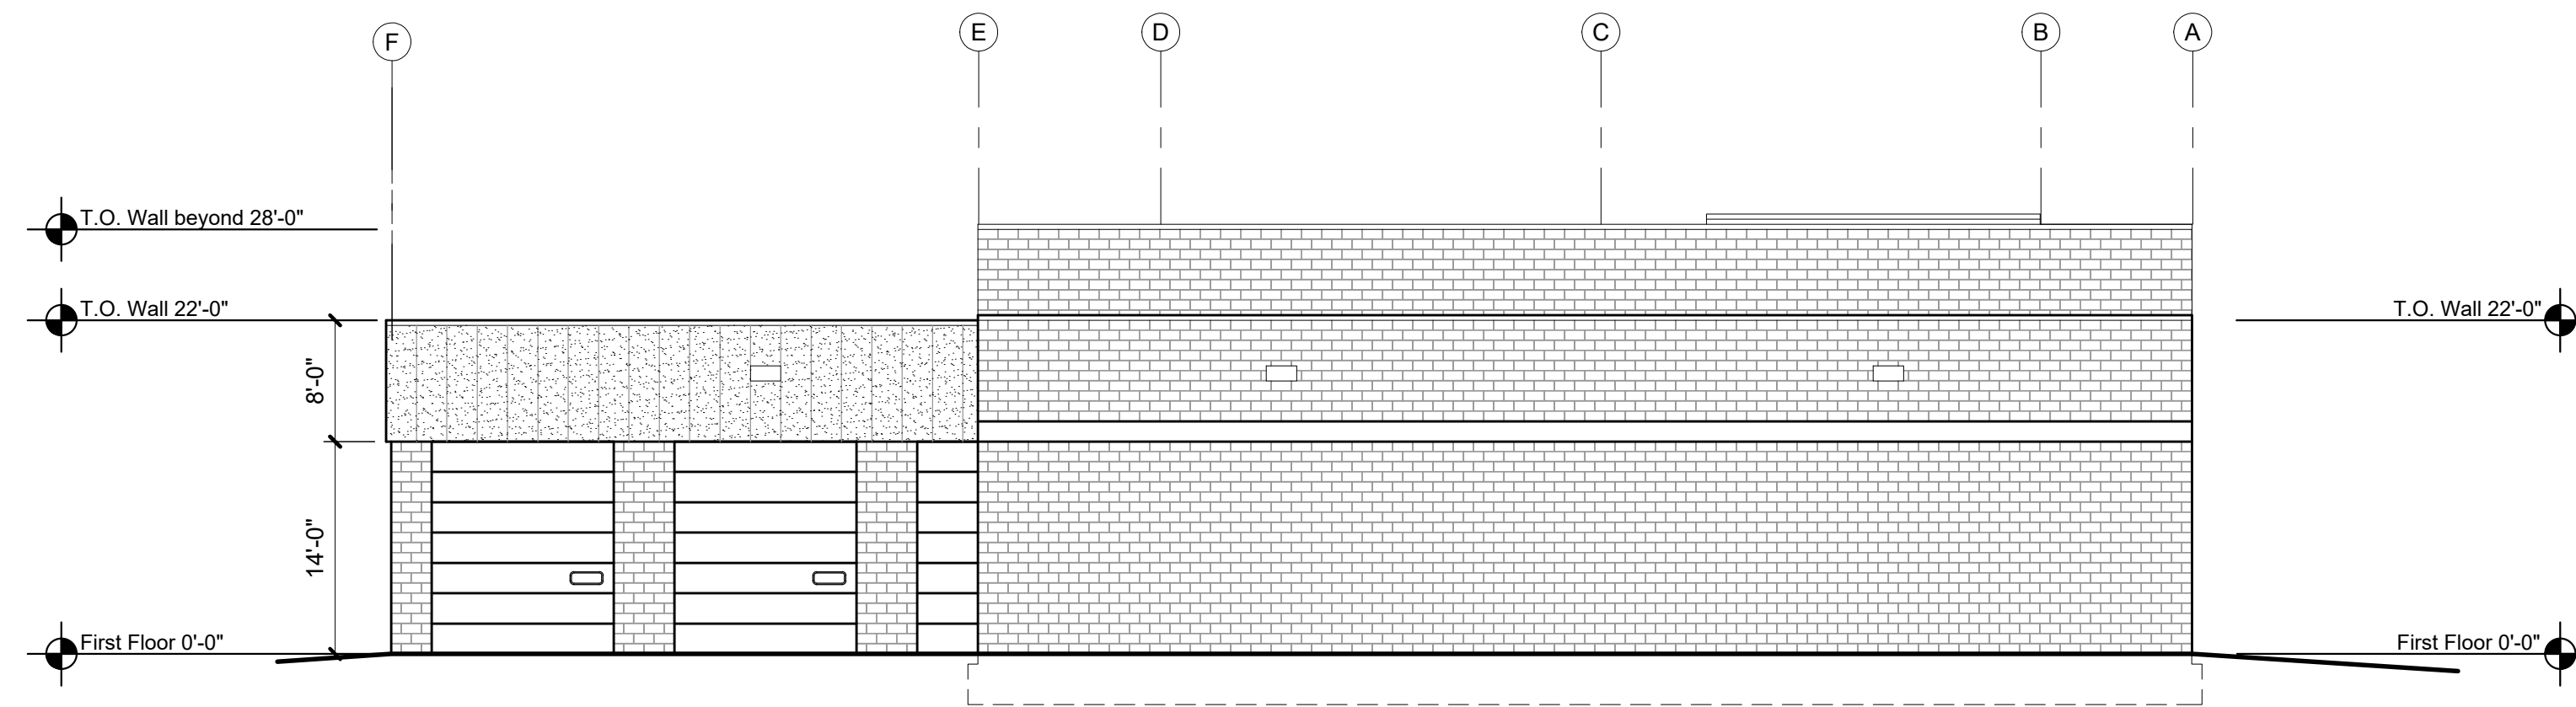


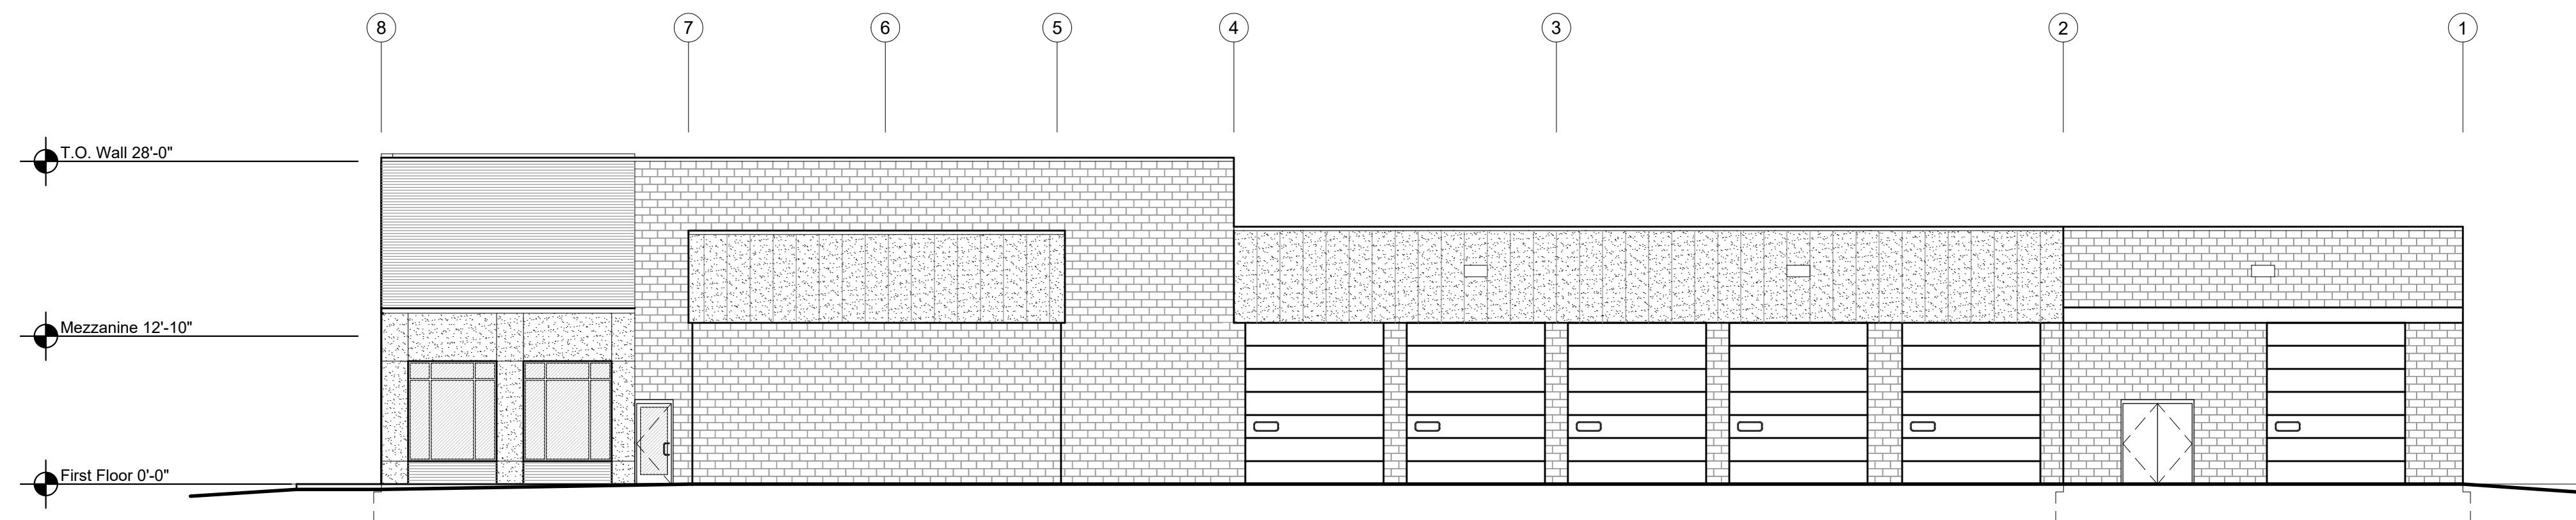
1 East elevation
 scale: 3/32" = 1'-0"



2 South Elevation
 scale: 3/32" = 1'-0"

 
 
 
 
 


3 West Elevation
 scale: 3/32" = 1'-0"



4 North Elevation
 scale: 3/32" = 1'-0"

Exterior Materials and Colors:

-  EIFS
 2" drainable EIFS system, fine finish, color: light gray
 (Sherwin Williams SW7064 Passive)
-  Prefinished metal wall panel
 MBCI 7.2 Panel, prefinished, bold corrugated rib
 color: silver metallic
-  Prefinished metal wall panel
 Varco Pruden TextureClad wall panel, stucco finish
 color: Ash
-  CMU block, painted, Color: medium gray
 (Sherwin Williams SW7067 Cityscape)
-  CMU block, painted accent band color: blue
 (Sherwin Williams SW9177 Salty Dog)

A New Facility for
Detail Center
 Independence Street
 Lee's Summit, Missouri

date
 02.21.2020
 drawn by
 jed
 checked by
 dAE
 revisions

sheet number
A3.1
 drawing type
 preliminary
 project number
 19076