




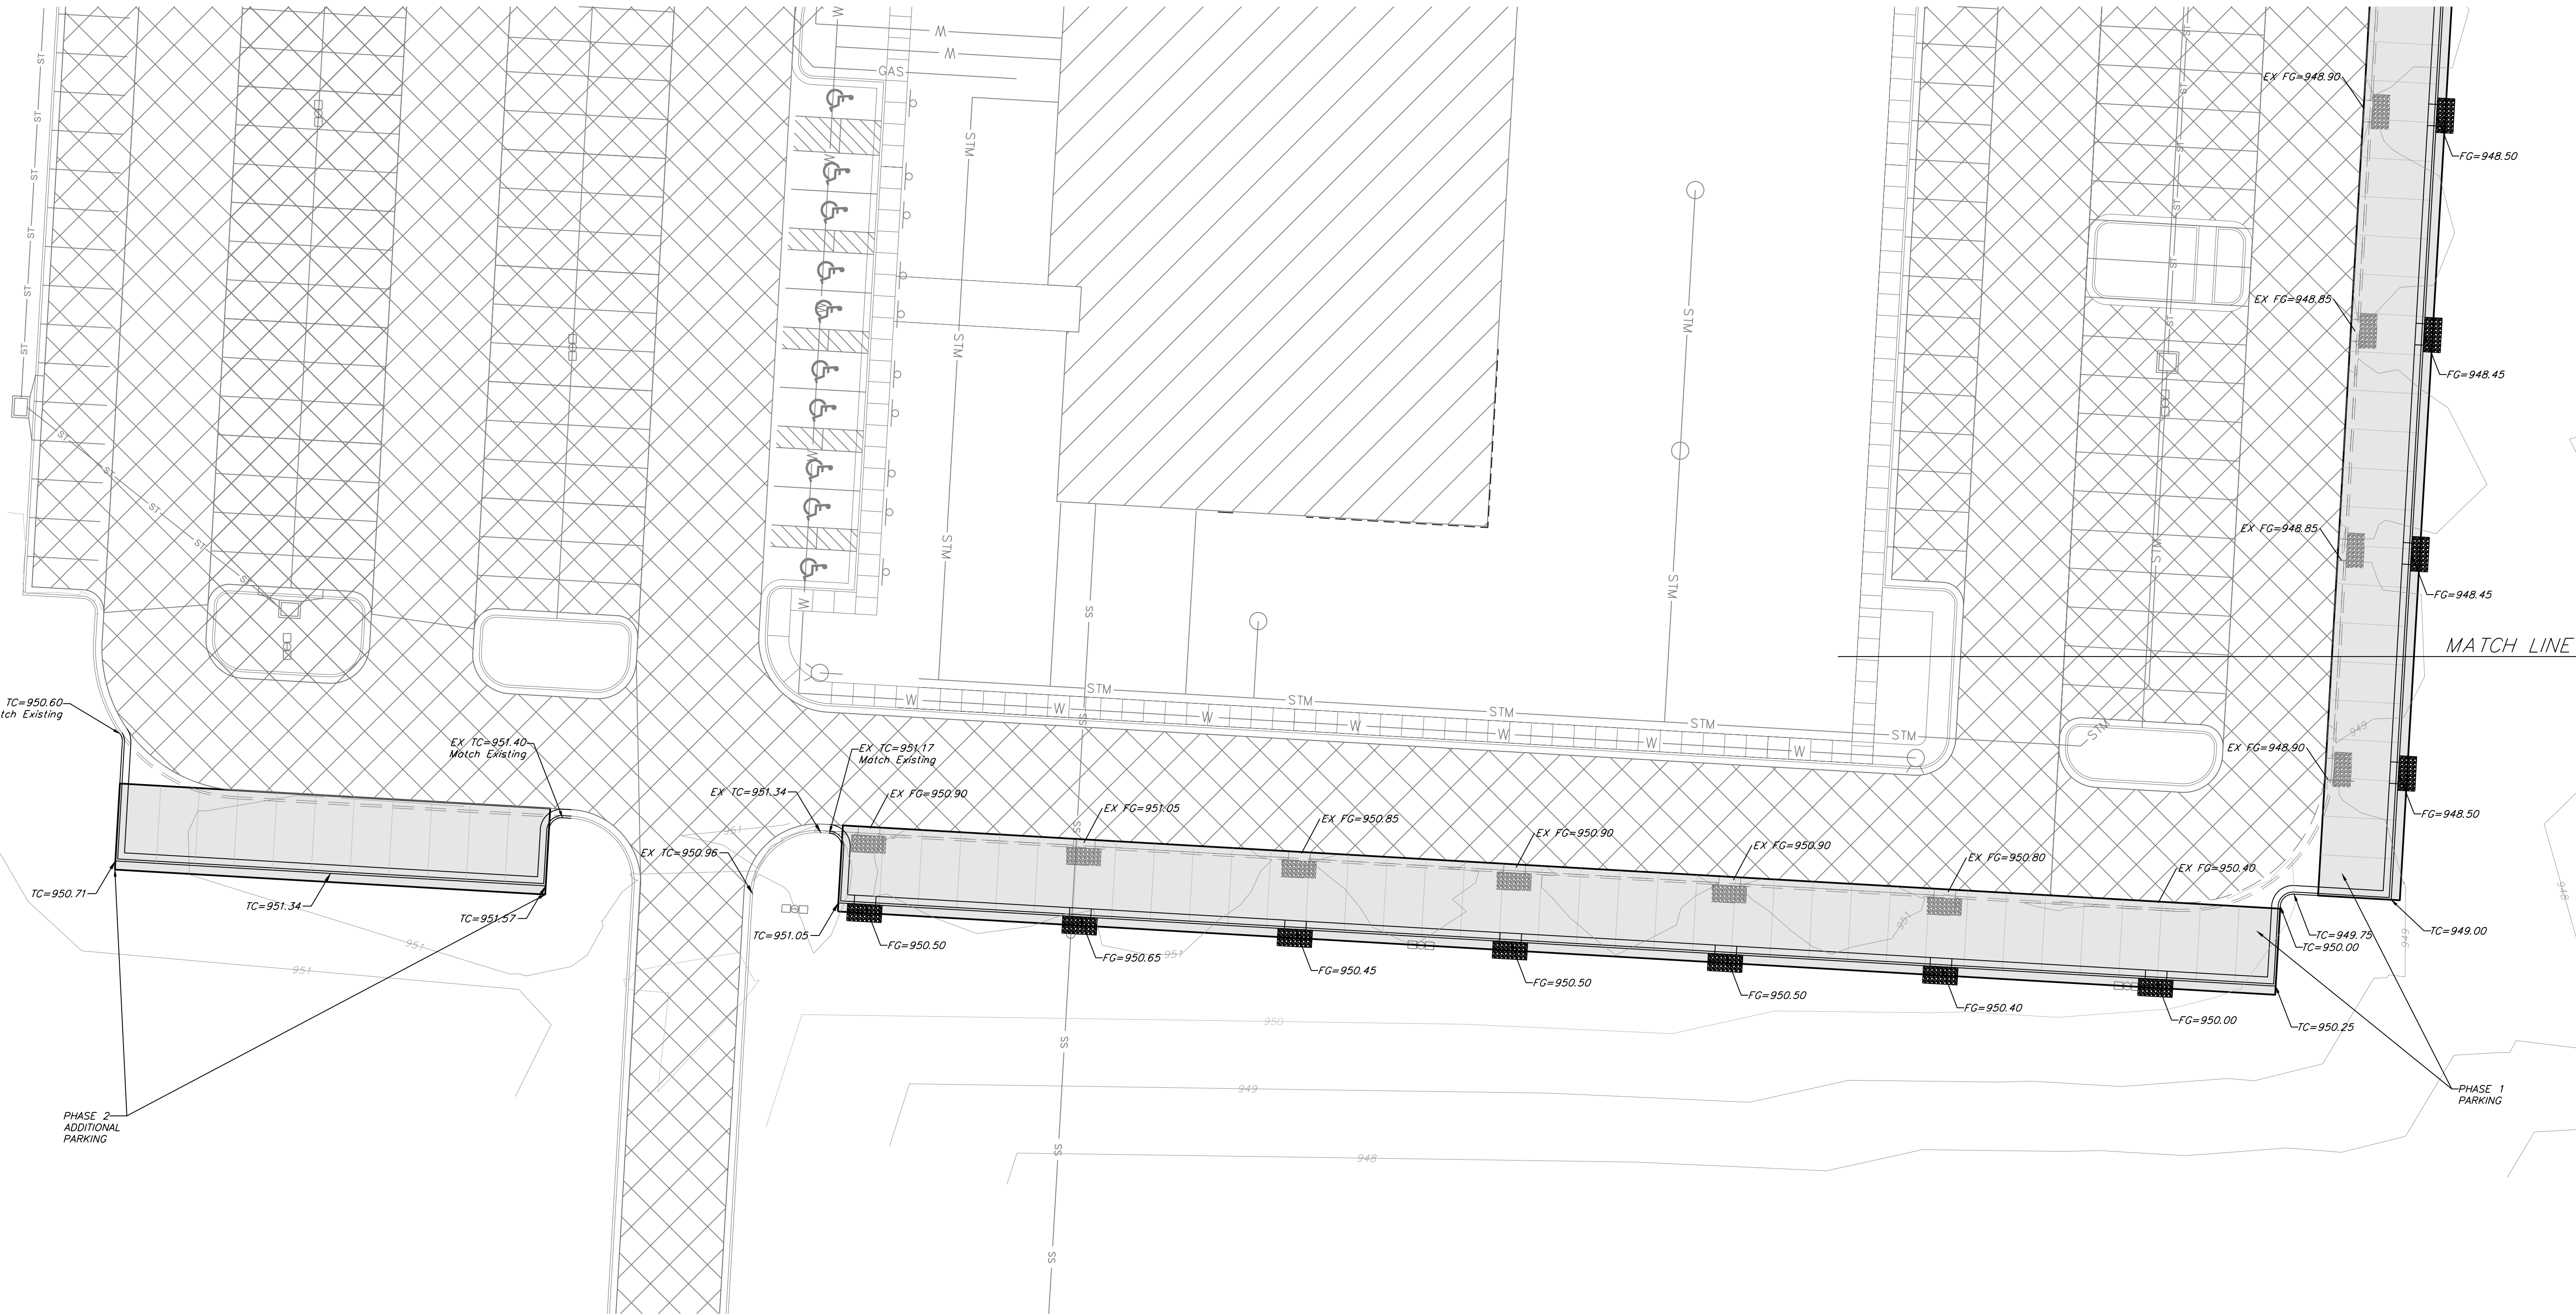

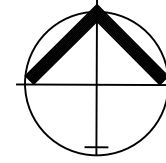

 North

 

 GRADING PLAN

 SCALE: 1" = 20'

Legend:

 EX TC = Existing Top of Curb

 EX FG = Existing Finished Grade

 FG = Finished Grade

 TC = Top of Curb

Professional Registration

 Missouri

 Engineering 2005002186-D

 Surveying 2005008319-D

 Kansas

 Engineering E-1695

 Surveying LS-218

 Oklahoma

 Engineering 6254

 Nebraska

 Engineering CA2821

The Summit Church

 3381 Northwest Chipman Road

 Lee's Summit, Jackson County, Missouri

Project:

 THE SUMMIT CHURCH, L3MD

 Issue Date:


 March 20, 2020

Grading Plan

 The Summit Church

 Phase 3

 Lee's Summit, Jackson County, Missouri

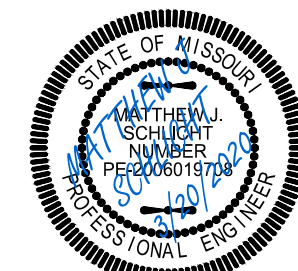

Matthew J. Schlicht

 MO PE 0006019708

 KS PE 19071

 OK PE 25226

 NE PE E-14335

REVISIONS