
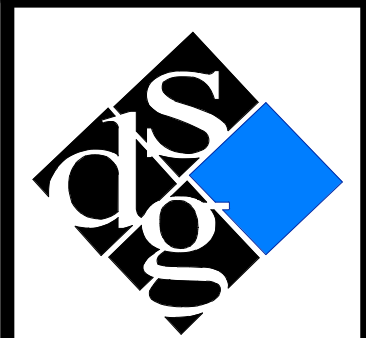


FILEPATH: C:\Users\Beth.SDG-SCV\AppData\Local\Microsoft\Windows\NetCache\Content.Outlook\B4FN6LU4\190224 West Pryor Lot 3 V4.rvt
DATE: 2/14/2020 11:55:13 AM
DRAWN BY: Author

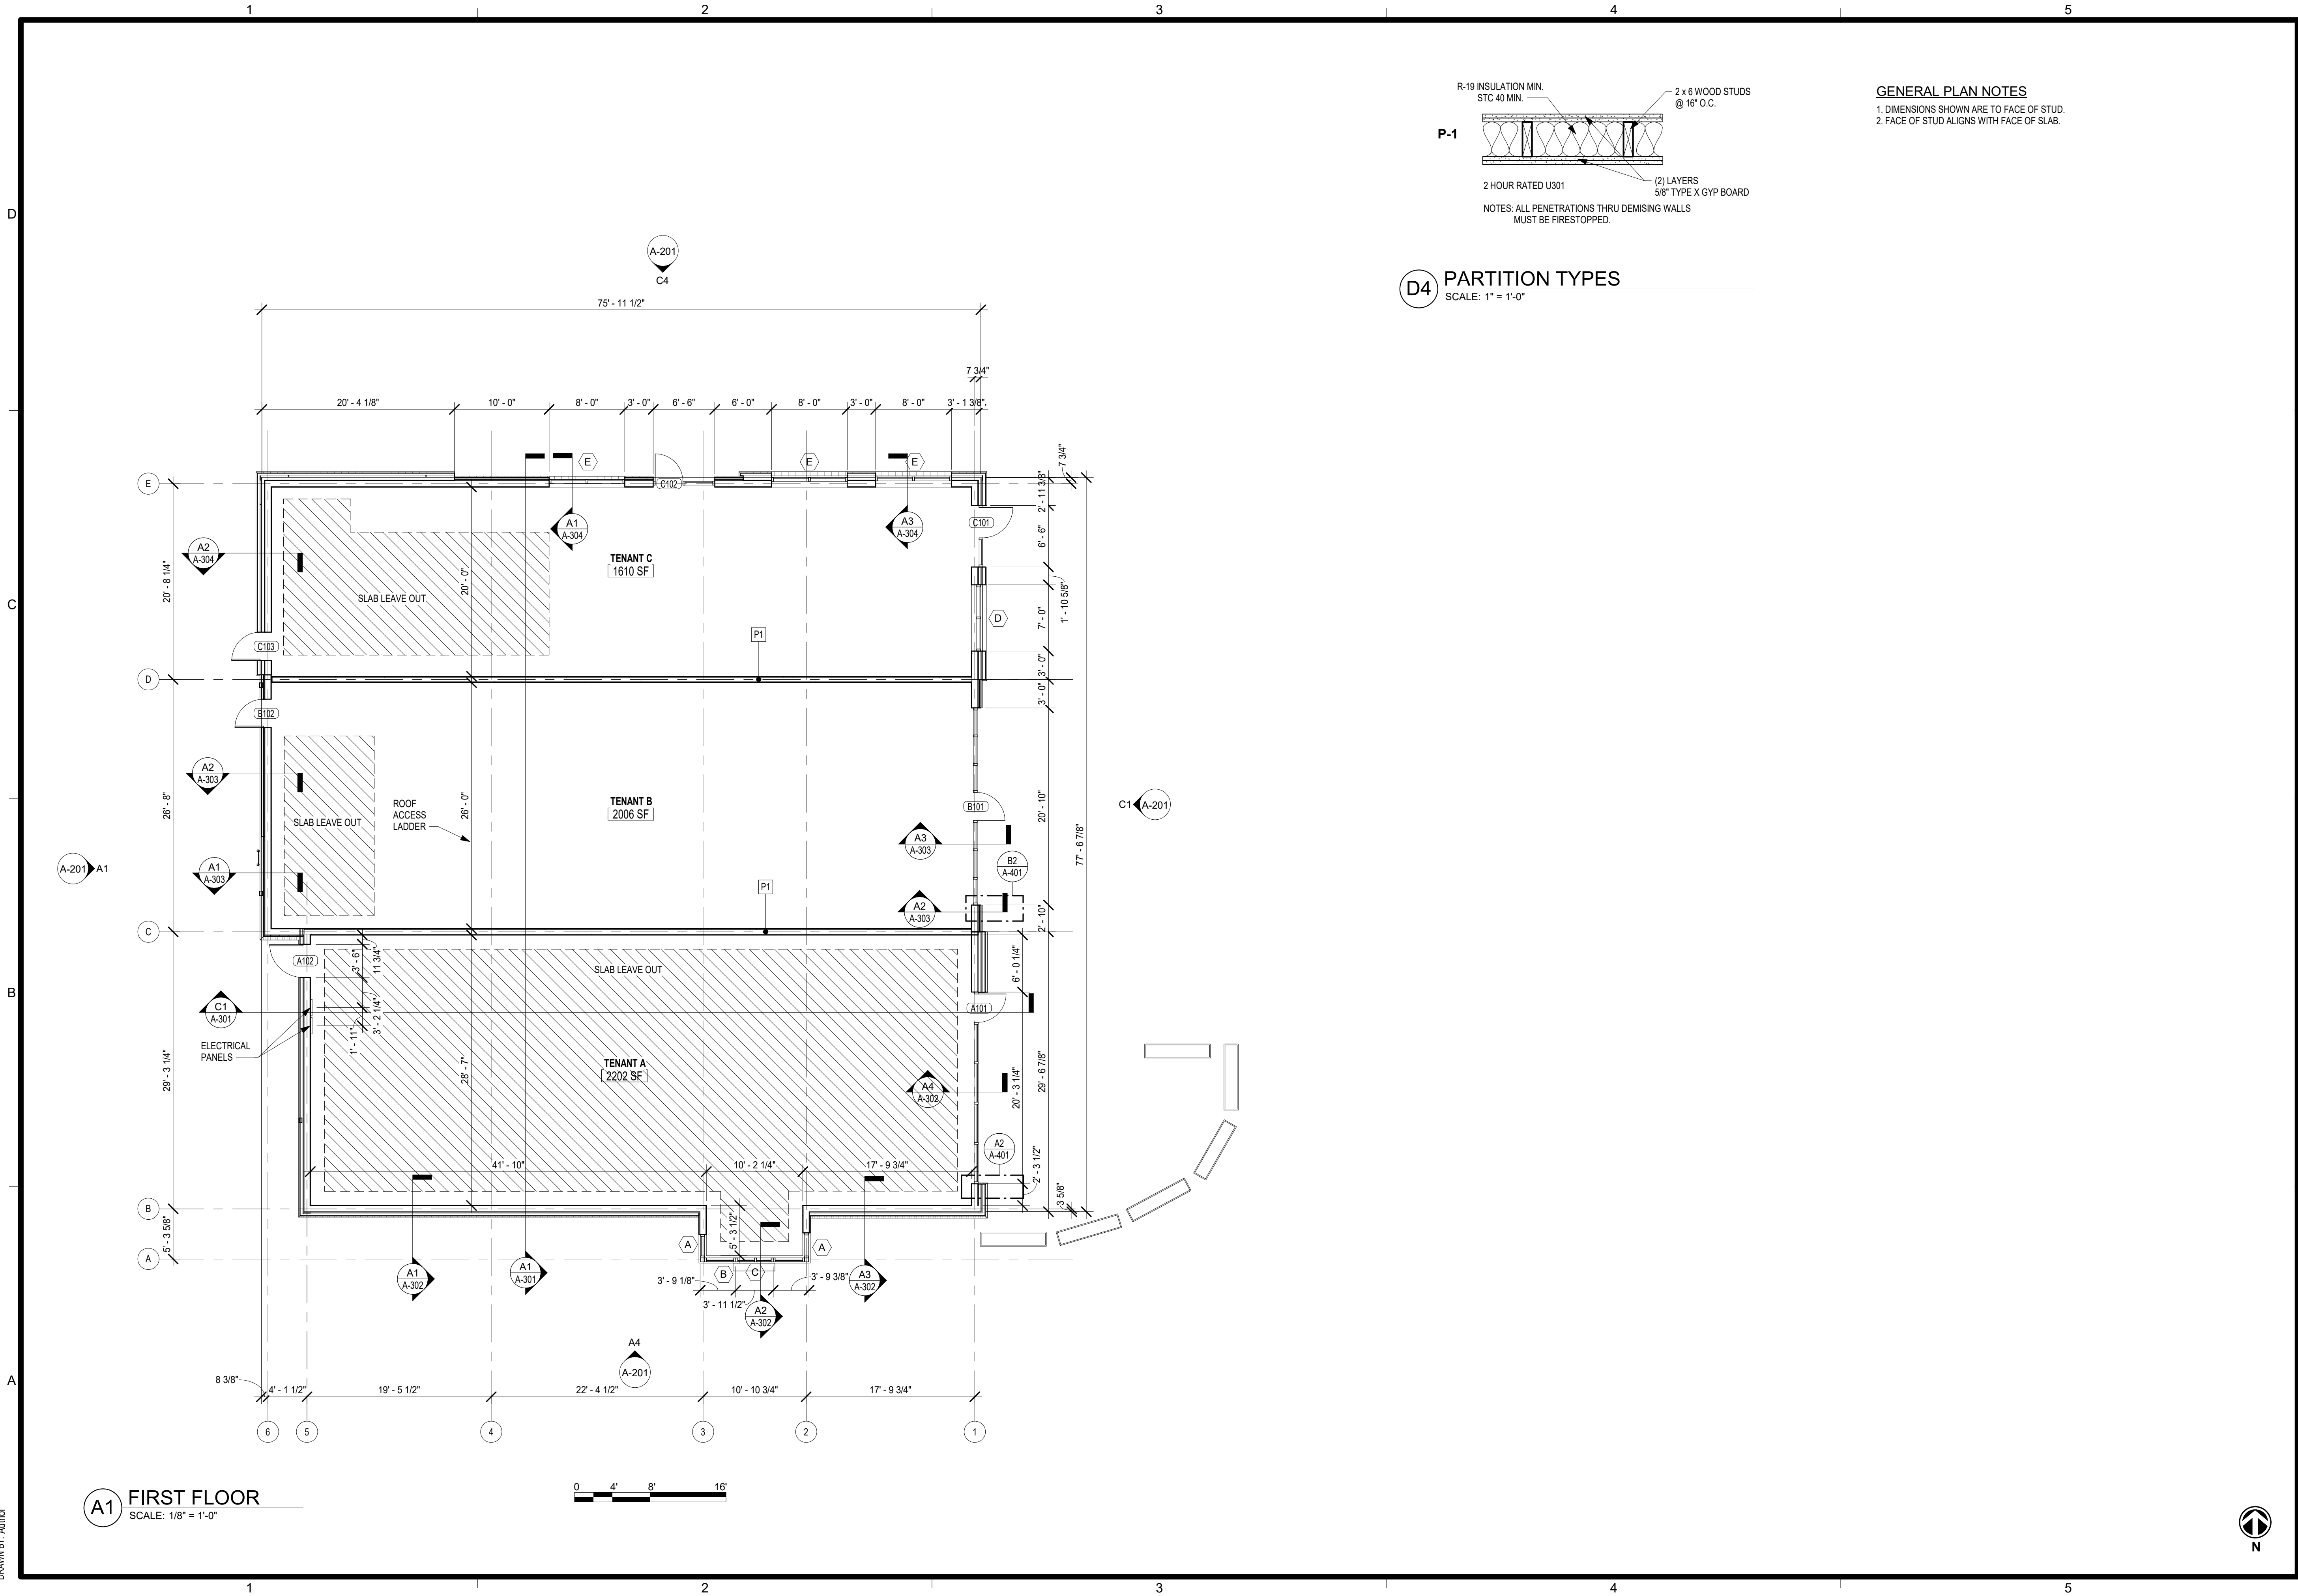

schwardt design group
architecture | interiors | planning
2231 sw wanamaker rd suite 303
topeka, kansas 66614-4275
phone: 785.273.7240
500 north broadway suite 200
oklahoma city, ok 73102
phone: 405.231.3105

PROGRESS PRINT

NOT FOR
CONSTRUCTION

DATE: 00/00/00

**MULTI-TENANT BUILDING
STREETS OF WEST PRYOR, LOT 3
LEE'S SUMMIT, MO**

SUBMISSION DATES
PROGRESS PRINT ONLY

SHEET TITLE
FIRST FLOOR PLAN

PROJECT NUMBER
190224

SHEET NUMBER
A-101