

MATERIAL LEGEND


- | | | | |
|---------|--|--------|---|
| STONE: | ENGINEERED STONE VENEER / EL Dorado Stone / BANFF SPRINGS CLIFFSTONE | MTL 1: | MAPES CANOPIES / MATCH RAL#7021 / MATTE MT0028 -FLAT BLACK |
| BRK 1: | BRICK / MUTUAL MATERIALS / COAL CREEK / SM770 SABLE MORTAR | MTL 2: | PRE-FINISHED METAL COPING / MATCH RAL#7021 / MATTE MT0028 -FLAT BLACK |
| BRK 2: | BRICK / MUTUAL MATERIALS / COAL CREEK / SM770 SABLE MORTAR / ROW LOCK | AL 1: | ALUMINUM STOREFRONT / ANODIZED BLACK |
| EIFS 1: | EIFS / DRYVIT / 633A GRANITE GRAY / LIMESTONE TEXTURE | PT 1: | DOOR & FRAME / MATCH RAL#7021 / MATTE MT0028 -FLAT BLACK |
| EIFS 2: | EIFS / DRYVIT / 633A BATTLESHIP / SANDPEBBLE TEXTURE | PT 2: | DOOR & FRAME TBD |
| EIFS 3: | EIFS / DRYVIT / 456 OYSTER SHELL / LIMESTONE TEXTURE | | |
| WD 1: | ACCOYA WOOD SIDING / reSAWN TIMBER / SONORAN W/ DADOS PROFILE
SEALED FACE AND BACK / 3/4" THICK x 7-3/8" WIDE x 8'-16" RANDOM LENGTHS | | |
| WD 2: | ACCOYA WOOD SIDING / reSAWN TIMBER / GOBI TONGUE & GROOVE PLANK /
SEALED FACE AND BACK / 3/4" THICK x 7-3/8" WIDE x 8'-16" RANDOM LENGTHS | | |

C1 EAST ELEVATION
SCALE: 1/8" = 1'-0"

C4 NORTH ELEVATION
SCALE: 1/8" = 1'-0"

A1 WEST ELEVATION
SCALE: 1/8" = 1'-0"

A4 SOUTH ELEVATION
SCALE: 1/8" = 1'-0"

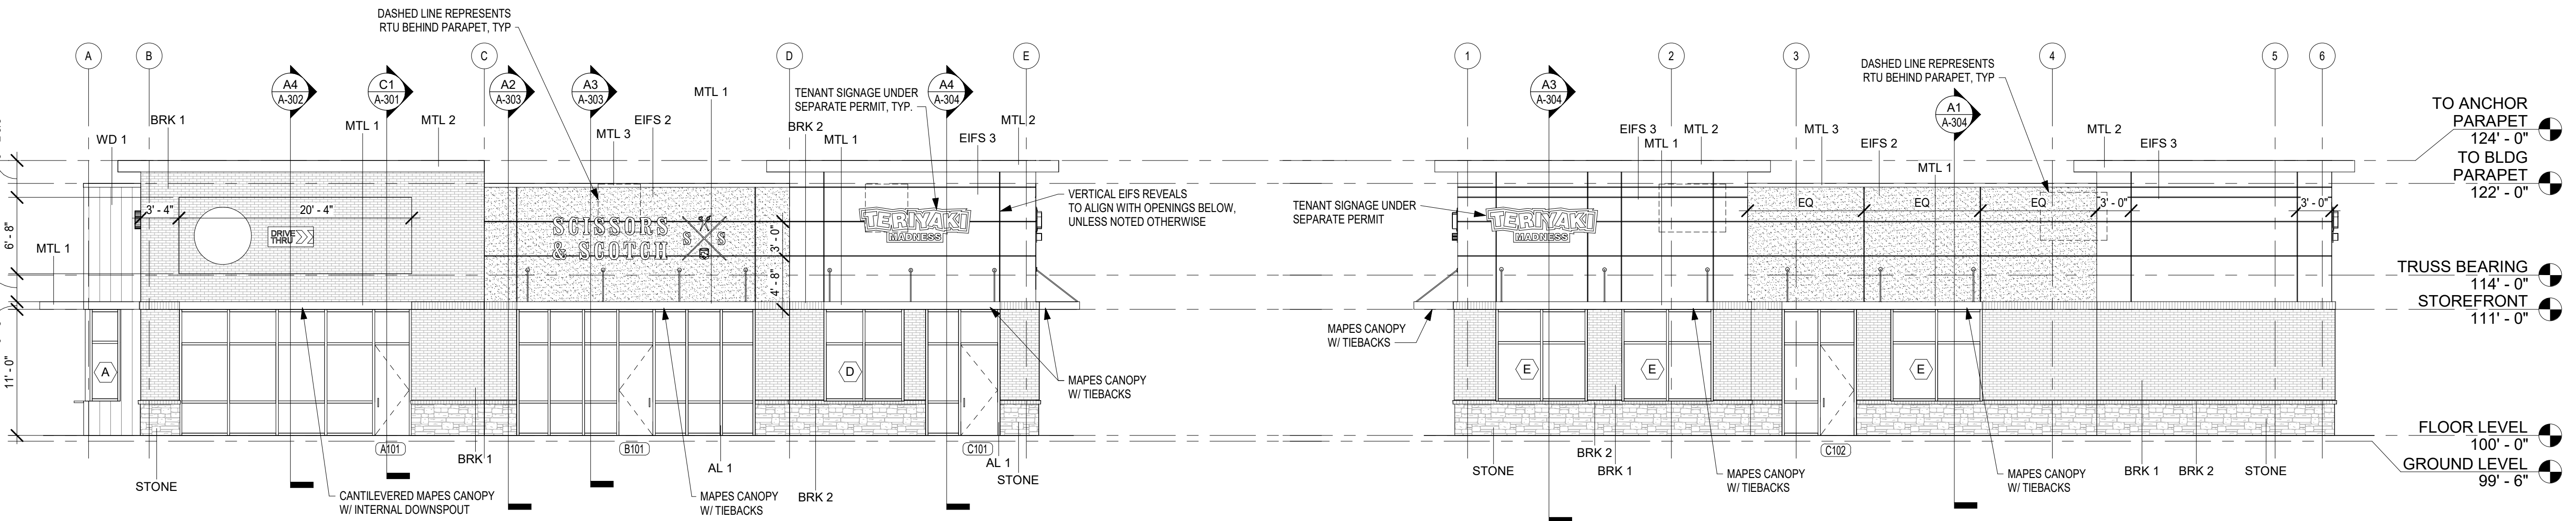

schwerdt design group
architecture | interiors | planning
2231 sw wanamaker rd suite 303
topeka, kansas 66614-4275
phone: 785.273.7540
SCHWERDT DESIGN GROUP
MISSOURI STATE CERTIFICATE OF AUTHORITY
#P0035876

PROGRESS PRINT
NOT FOR CONSTRUCTION
DATE: 00/00/00
MICHAEL K. HAMPTON, AIA
ARCHITECT
ID# A-200001042

MULTI-TENANT BUILDING, CORE & SHELL
STREETS OF WEST PRYOR, LOT 3
LEE'S SUMMIT, MO

SUBMISSION DATES
PROGRESS PRINT ONLY

SHEET TITLE
BUILDING ELEVATIONS

PROJECT NUMBER
190224

SHEET NUMBER
A-201

FILE PATH: F:\1_P\Projects\SDG\190224 Streets of West Pryor - Lot #305_Drawings\Revit\190224 West Pryor Lot 3 V5.rvt
DATE: 2/18/2020 10:05:15 AM
DRAWN BY: Author